


FED. ROAD DIST. NO.	STATE	PROJ. NO.	FISCAL YEAR	SHEET NO.	TOTAL SHEETS
HAWAII	HAW.	250A-01-75 M	'75	4	9

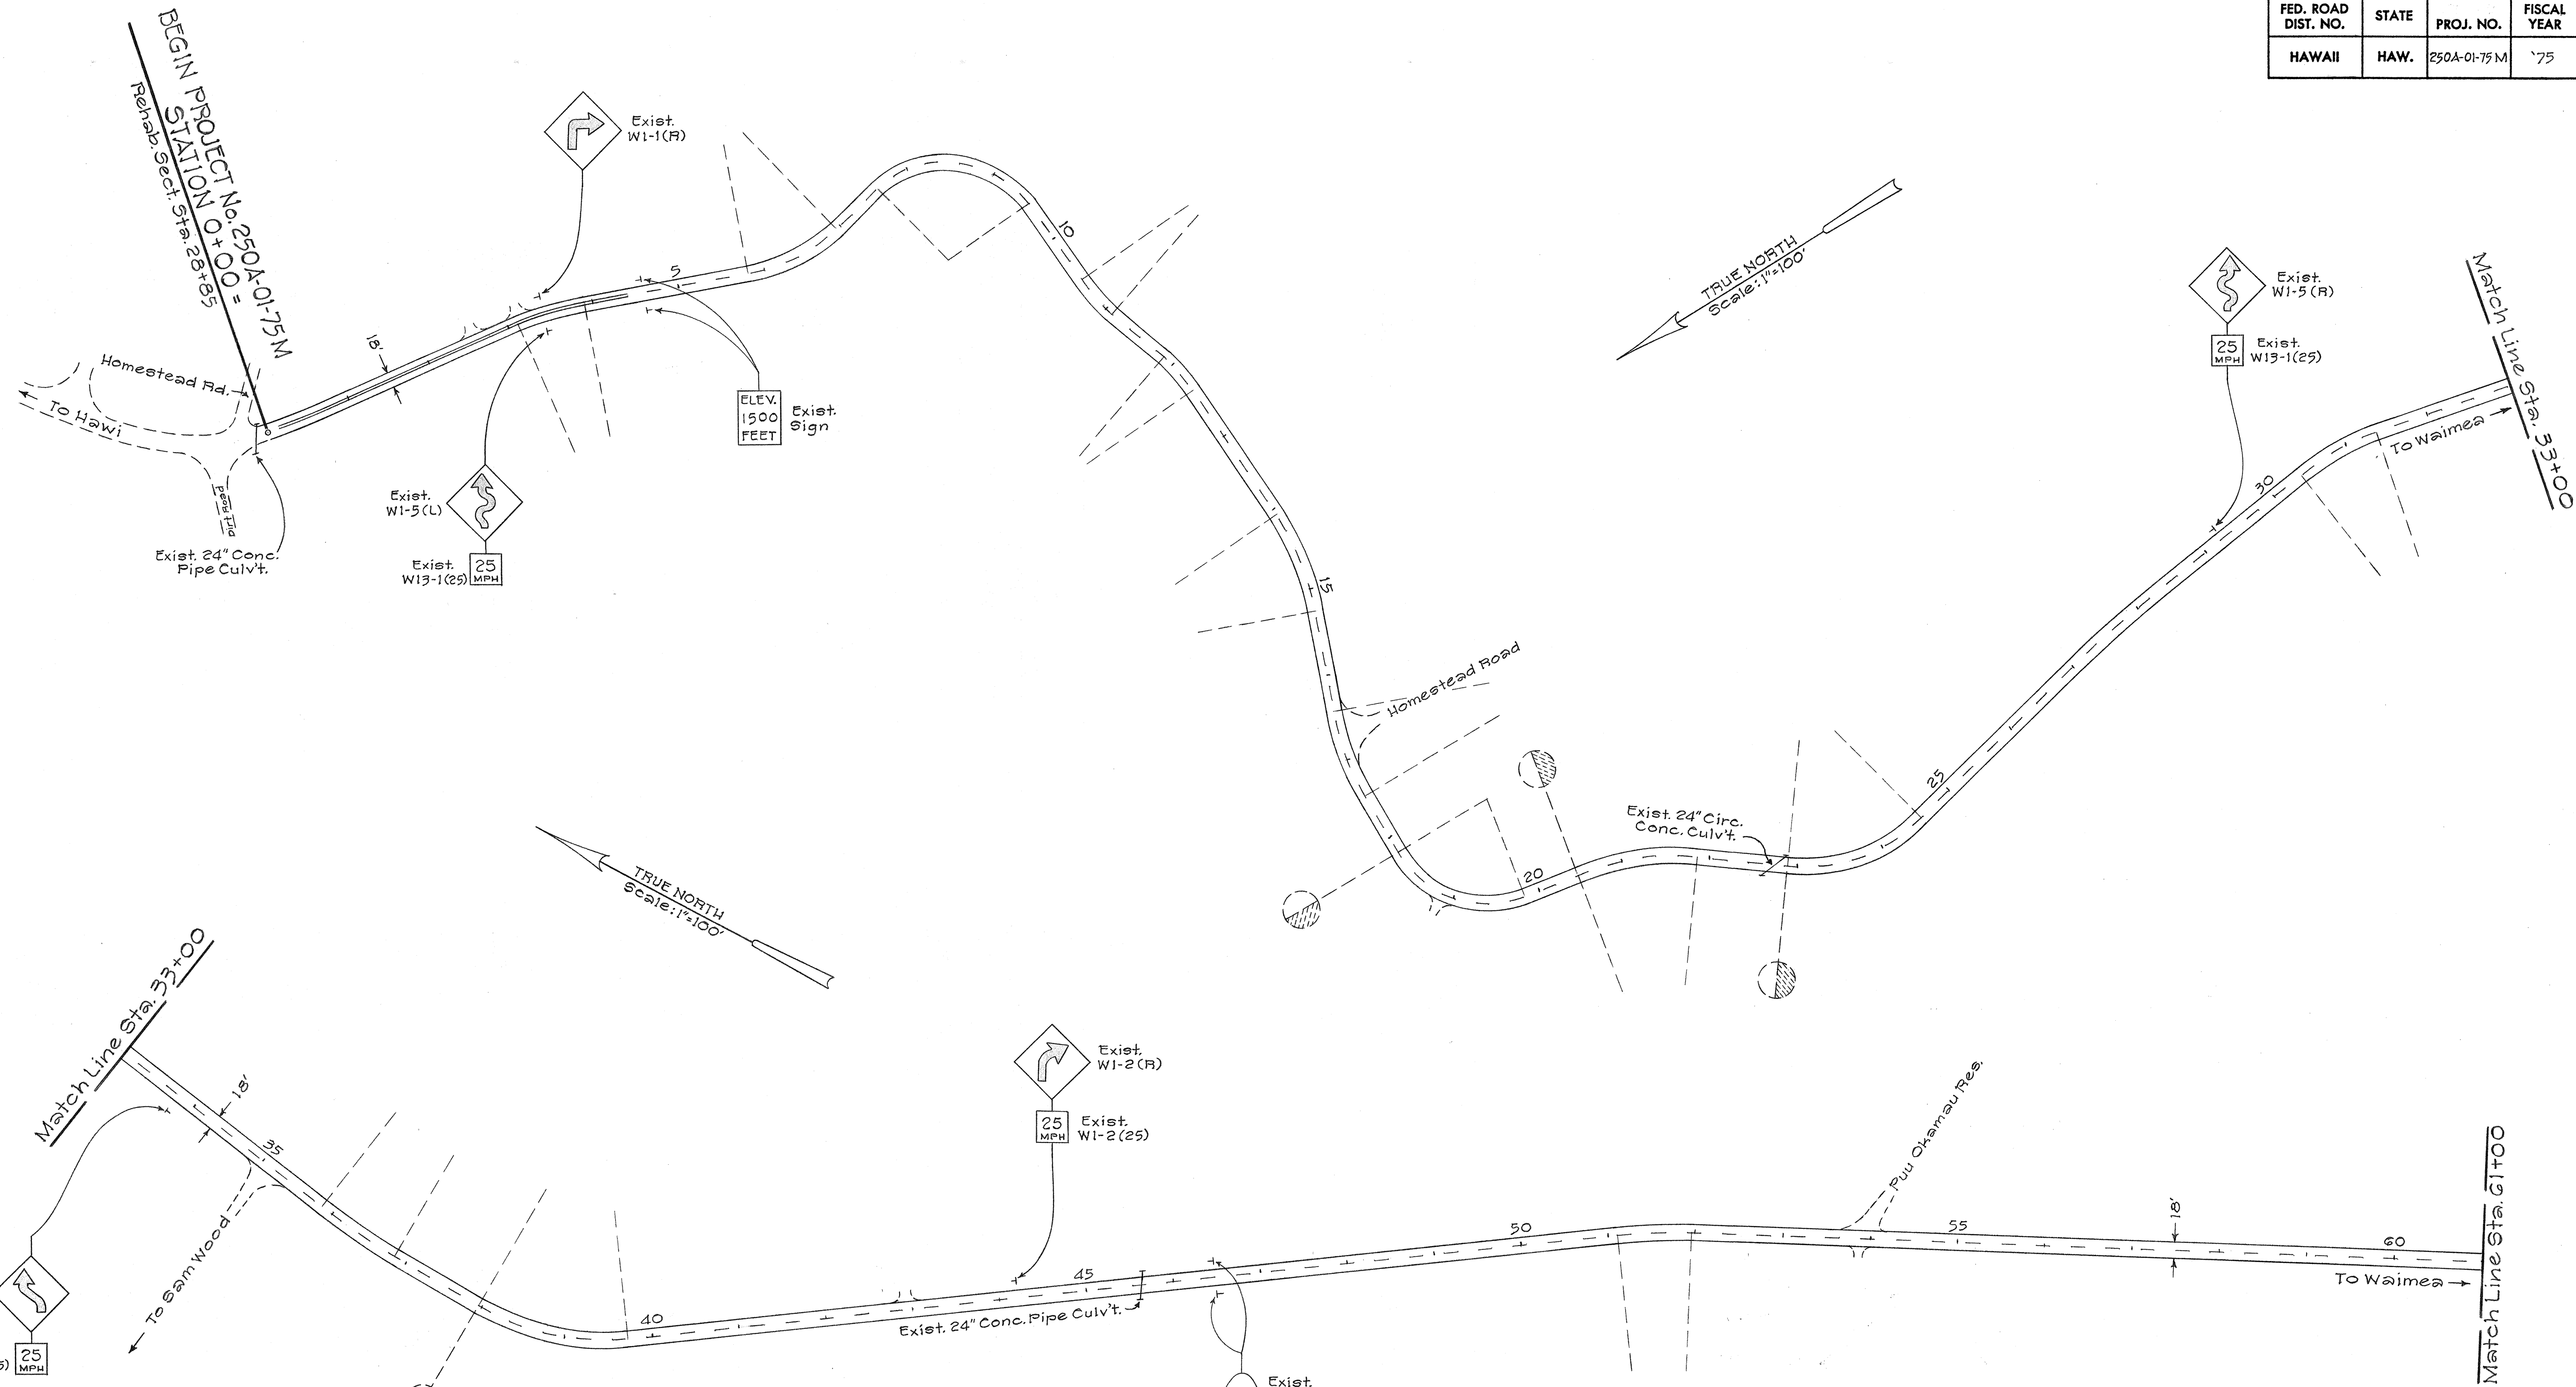

ORIGINAL PLAN	DATE
DRAWN BY	
DESIGNED BY	
QUANTITIES BY	
CHECKED BY	

STATE OF HAWAII
DEPARTMENT OF TRANSPORTATION
HIGHWAYS DIVISION

PLANS FOR
RESURFACING
KOHALA MOUNTAIN ROAD
PROJECT No. 250A-01-75 M
NORTH KOHALA, HAWAII
Scale: As Noted Date: Sept. 1974
SHEET No. 1 OF 5 SHEETS

FED. ROAD DIST. NO.	STATE	PROJ. NO.	FISCAL YEAR	SHEET NO.	TOTAL SHEETS
HAWAII	HAW.	250A-01-75M	75	5	7



ORIGINAL PLAN	DATE
SURVEYED BY	
DESIGNED BY	
QUANTITIES BY	
CHECKED BY	

STATE OF HAWAII
DEPARTMENT OF TRANSPORTATION
HIGHWAYS DIVISION

PLANS FOR
RESURFACING
KOHALA MOUNTAIN ROAD
PROJECT No. 250A-01-75M
NORTH KOHALA, HAWAII

Scale: As Noted Date: Sept. 1974

SHEET No. 2 OF 5 SHEETS

FED. ROAD DIST. NO.	STATE	PROJ. NO.	FISCAL YEAR	SHEET NO.	TOTAL SHEETS
HAWAII	HAW.	250A-01-75 M	75	6	9







END RESURFACING STA. 212+25 =
Proj. 250A-01-74 Sta. 25+20
REG. EXCEPTION

ORIGINAL PLAN	DATE
SURVEY PLOTTED BY	
DRAWN BY	
DESIGNED BY	
QUANTITIES BY	
CHECKED BY	

STATE OF HAWAII
DEPARTMENT OF TRANSPORTATION
HIGHWAYS DIVISION
PLANS FOR
RESURFACING
KOHALA MOUNTAIN ROAD
PROJECT No. 250A-01-75 M
NORTH KOHALA, HAWAII
Scale: As Noted Date: Sept. 1974
SHEET No. 3 OF 5 SHEETS

FED. ROAD DIST. NO.	STATE	PROJ. NO.	FISCAL YEAR	SHEET NO.	TOTAL SHEETS
HAWAII	HAW.	250A-01-75M	'75	7	9

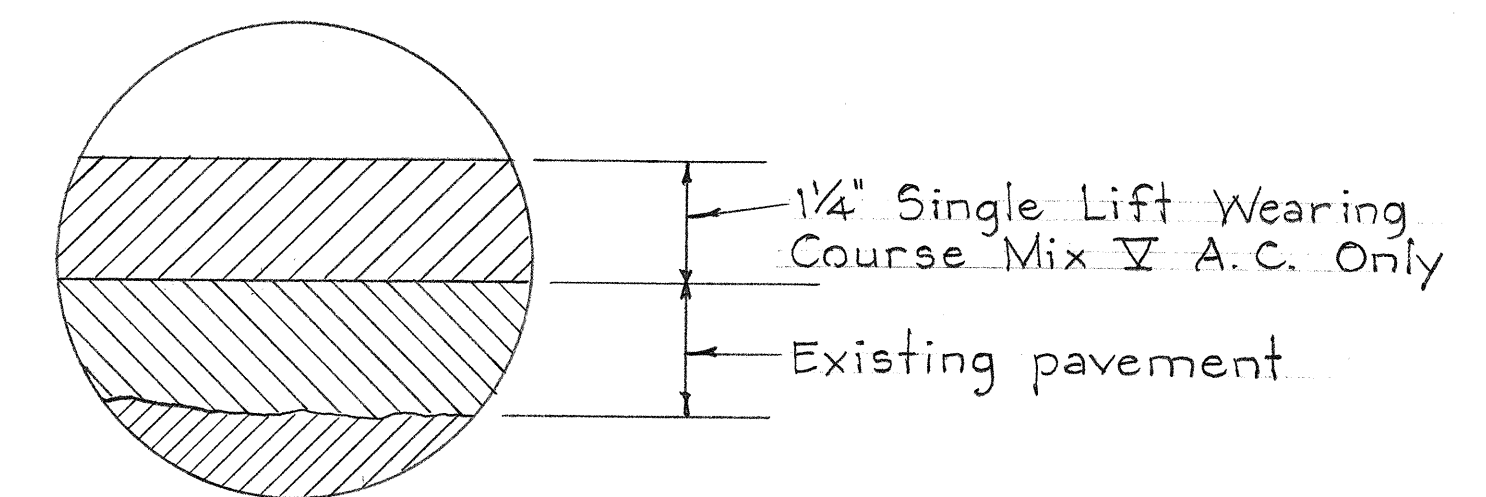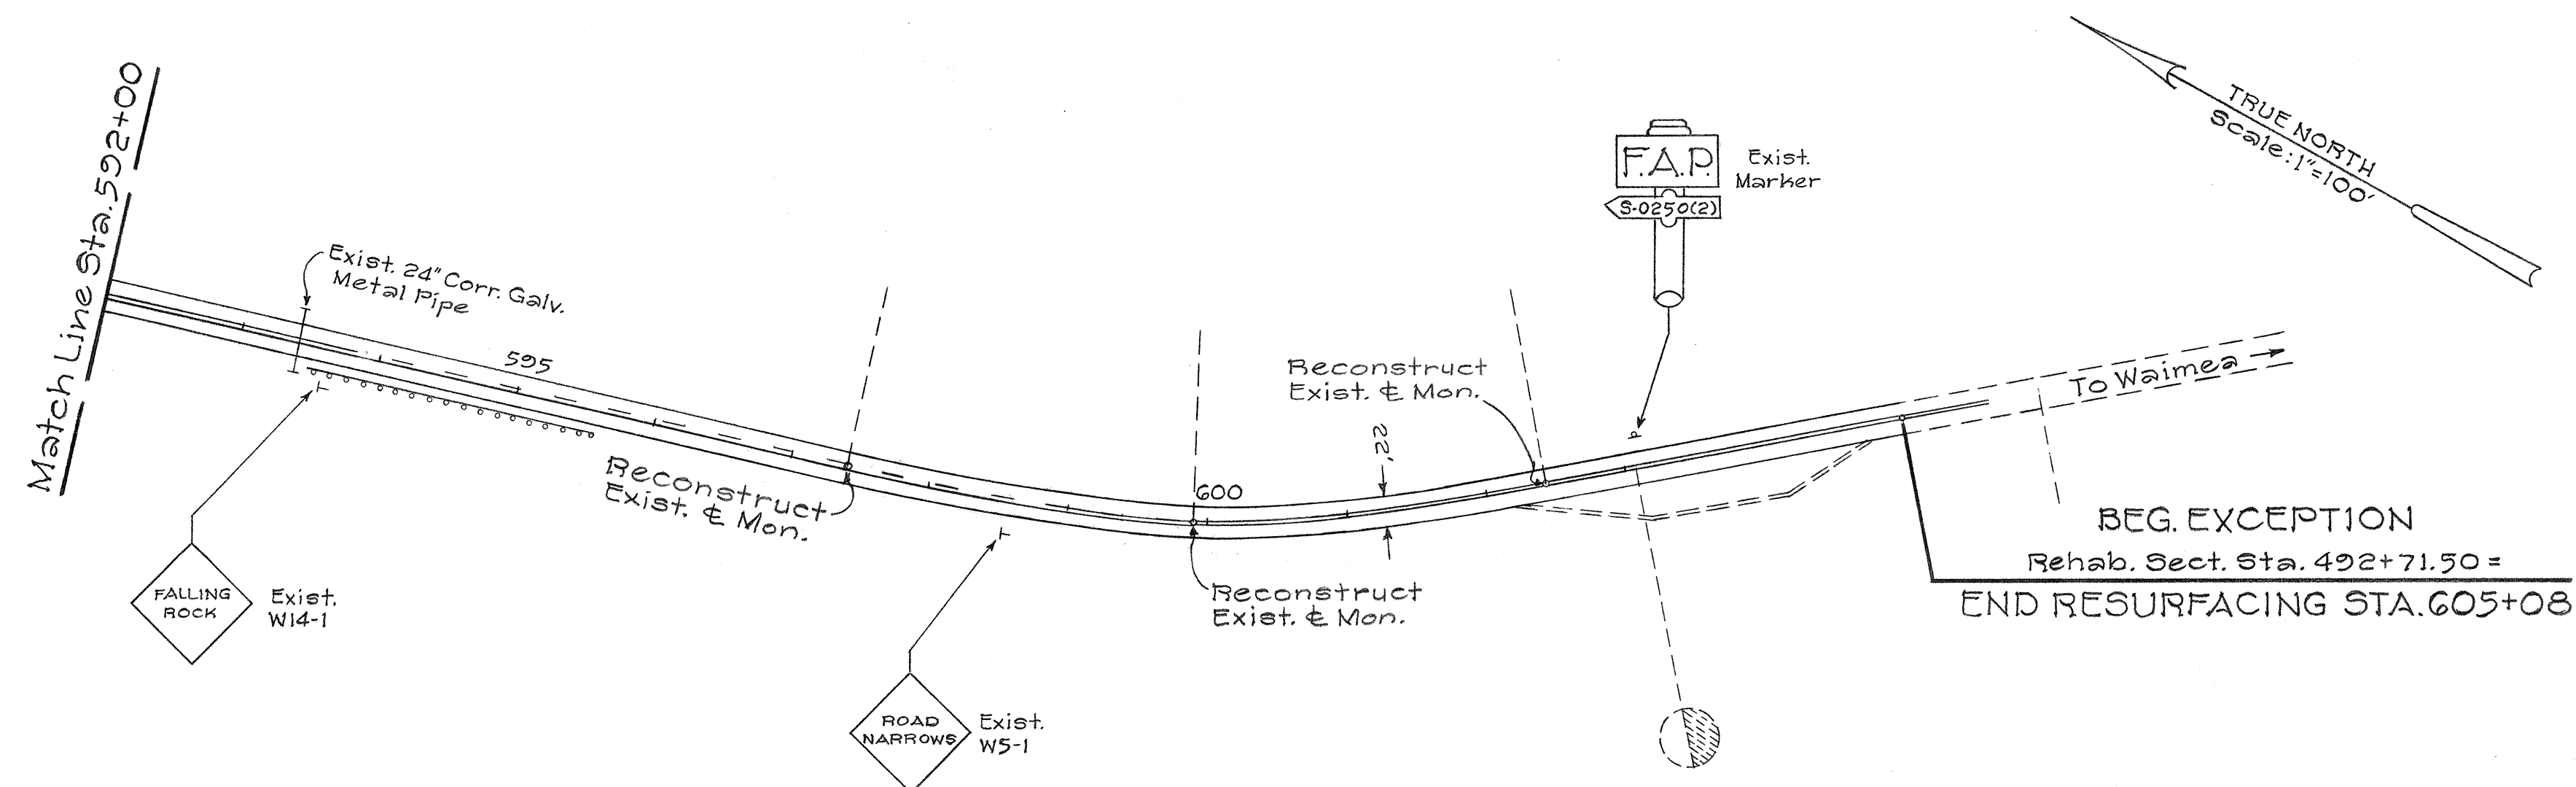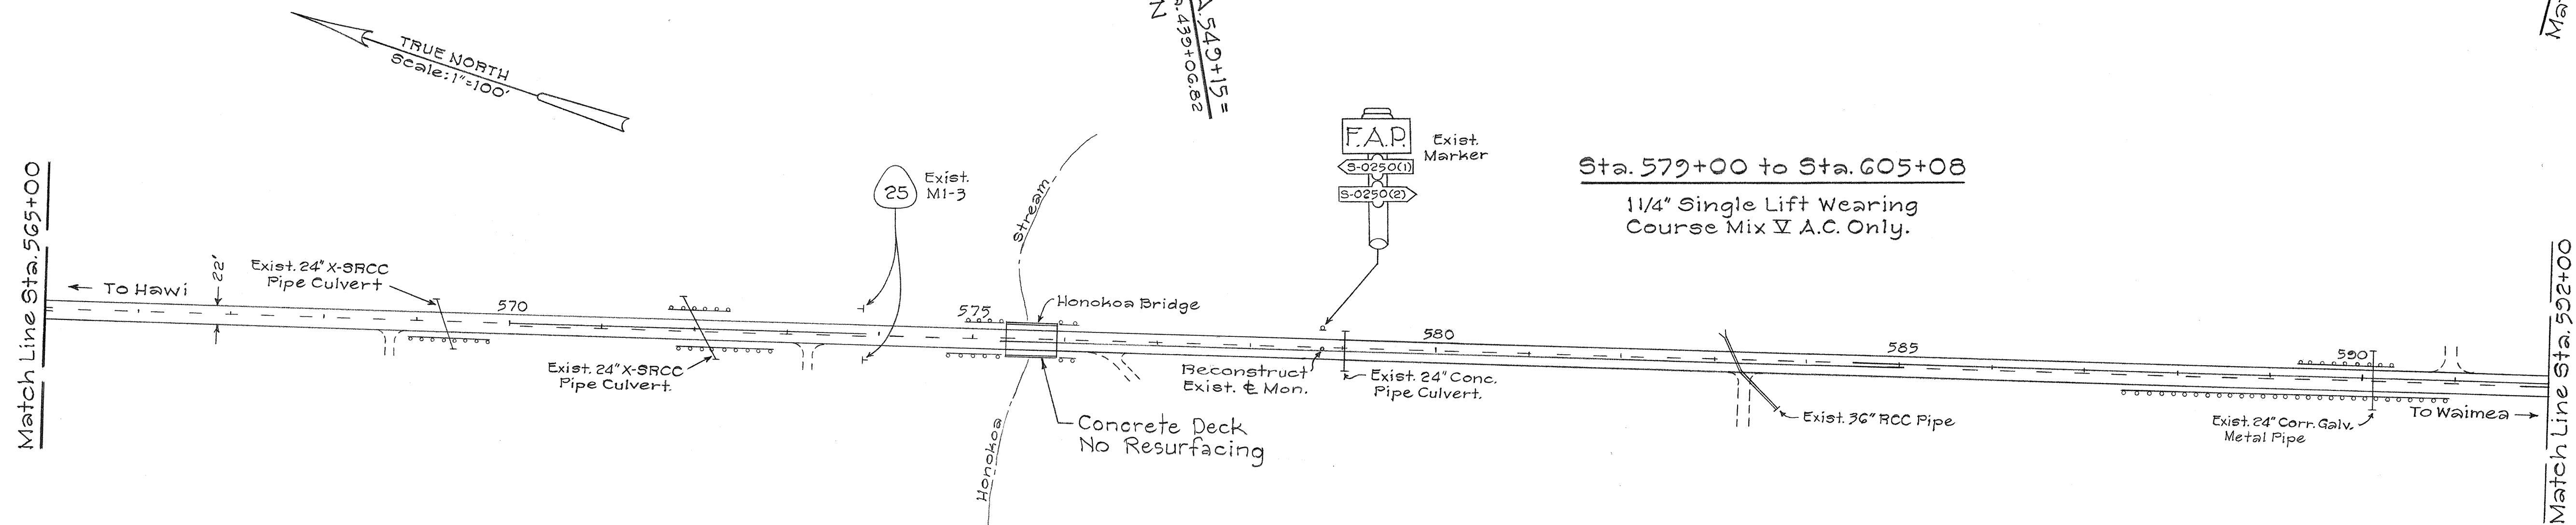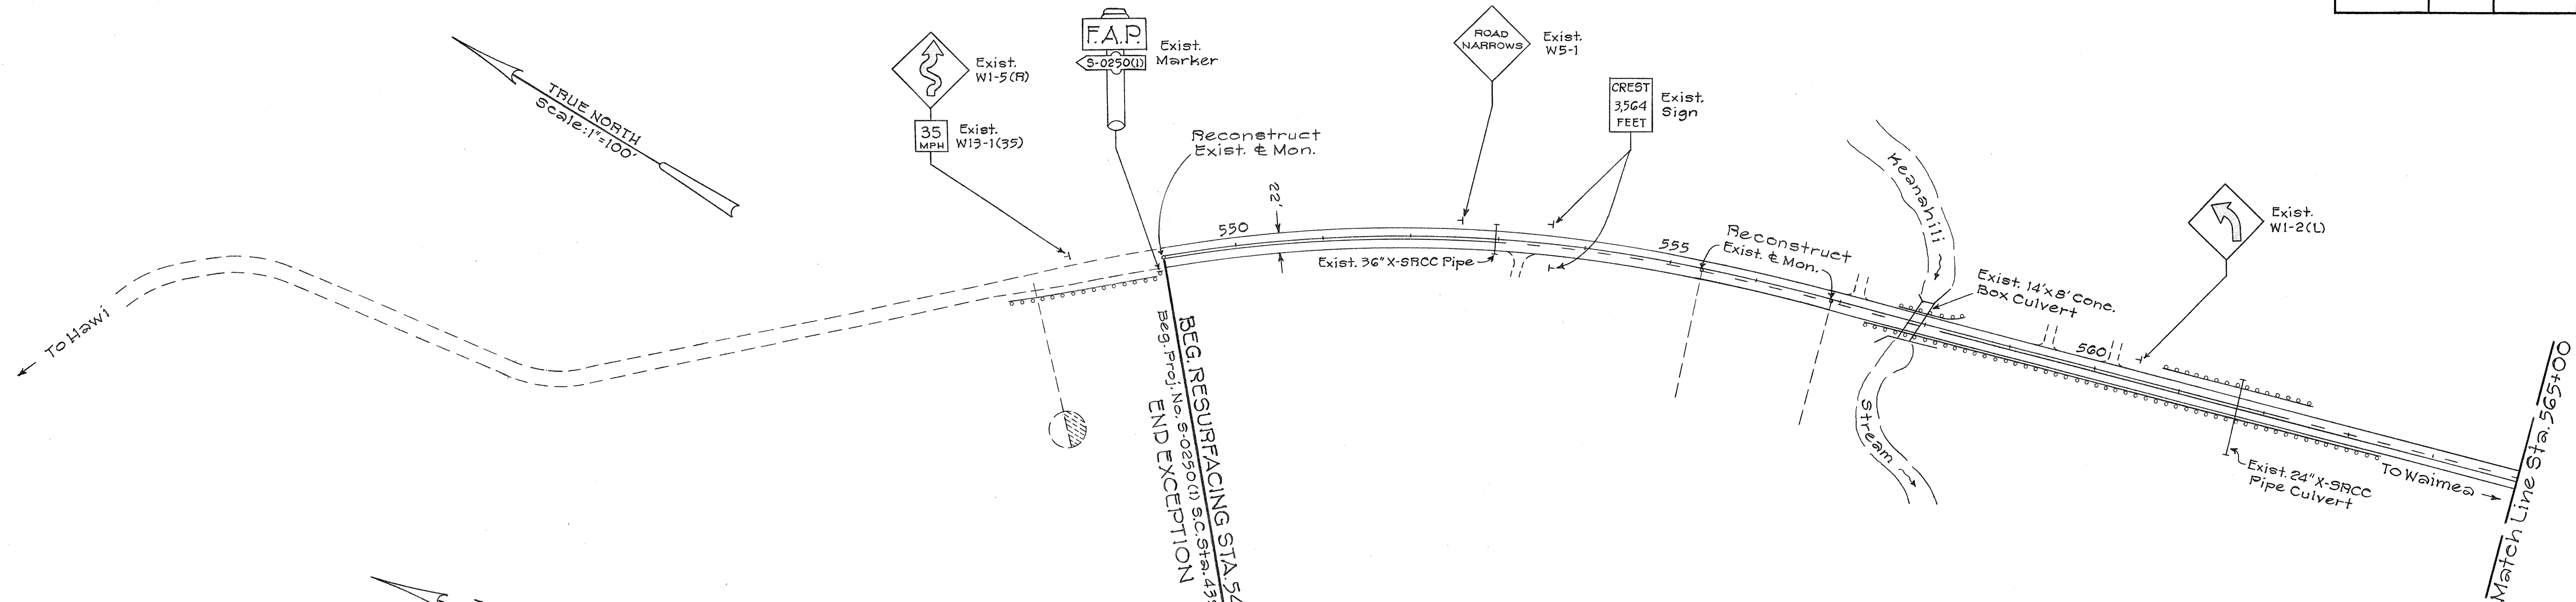


PAVEMENT DETAIL
STA. 579+00 to STA. 605+08
Not To Scale

STATE OF HAWAII
DEPARTMENT OF TRANSPORTATION
HIGHWAYS DIVISION
PLANS FOR
RESURFACING
KOHALA MOUNTAIN ROAD
PROJECT No. 250A-01-75M
SOUTH KOHALA, HAWAII
Scale: As Noted Date: Sept. 1974
SHEET No. 4 OF 5 SHEETS

SURVEYED BY	DATE
DESIGNED BY	
NOTED BY	
CHECKED BY	
ORIGINAL PLAN	
NOTE BOOK	
NO.	

FED. ROAD DIST. NO.	STATE	PROJ. NO.	FISCAL YEAR	SHEET NO.	TOTAL SHEETS
HAWAII	HAW.	250A-01-75M	75	8	9

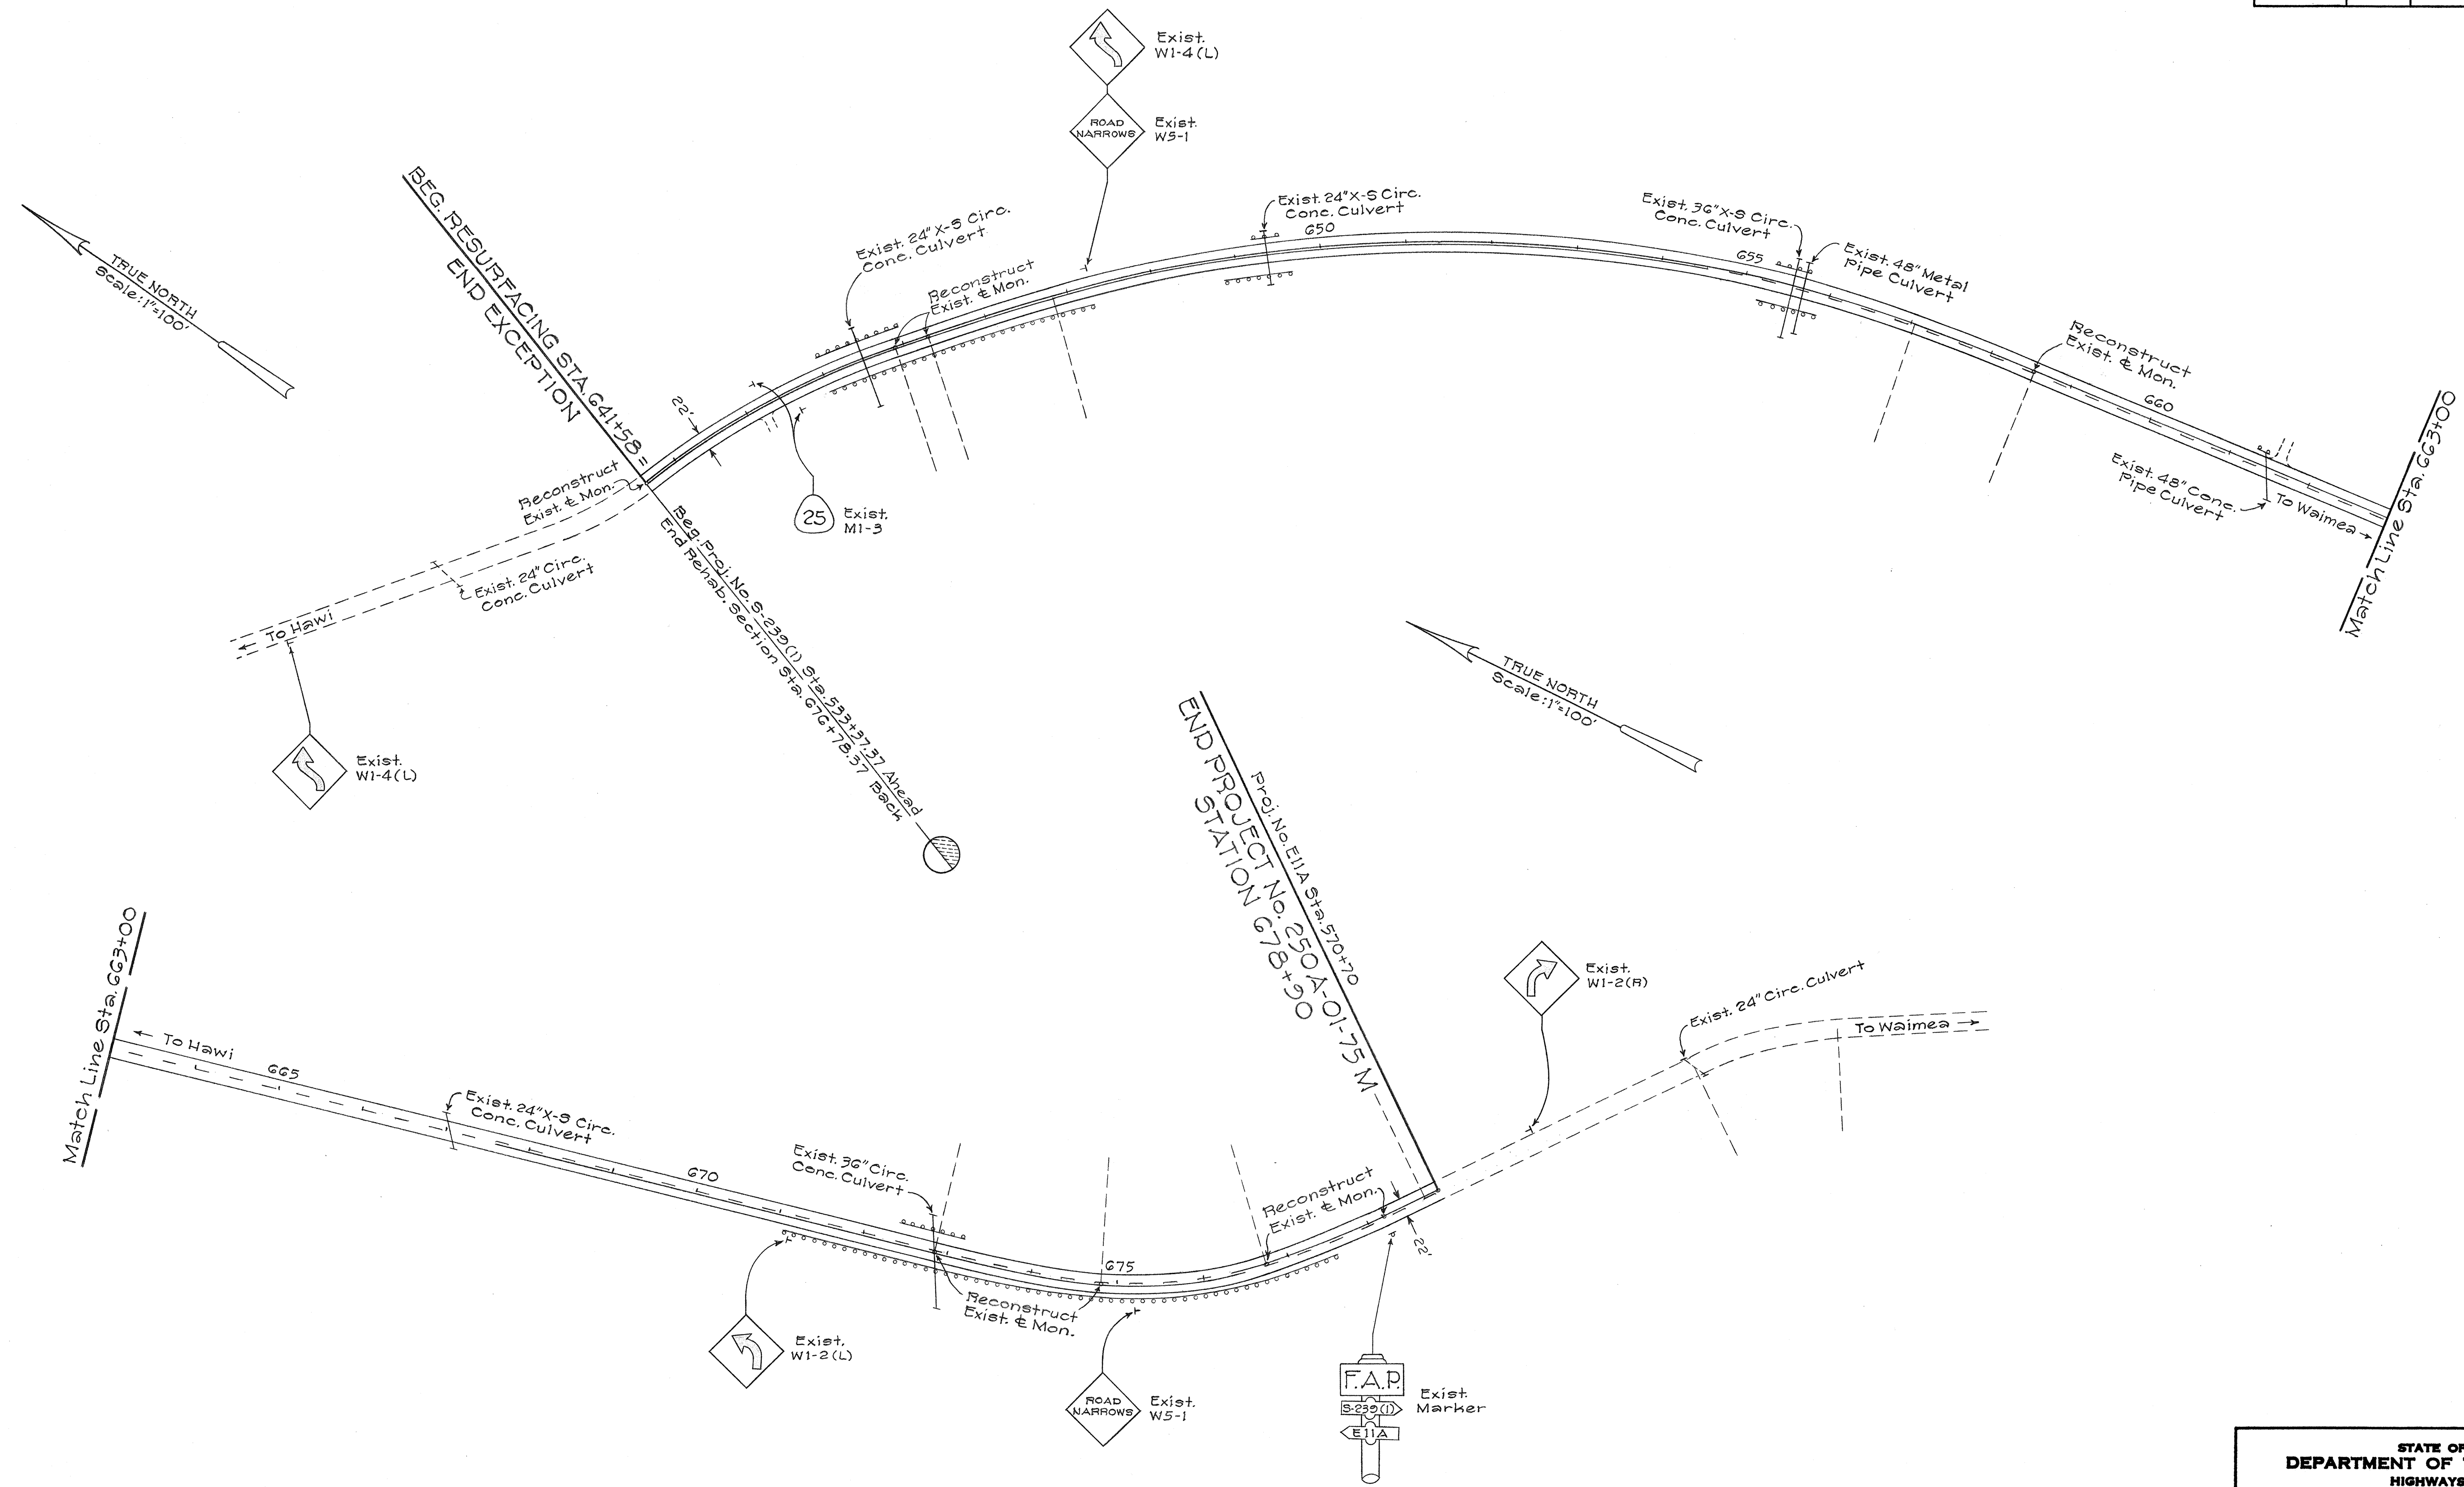

SURVEY PLOTTED BY	DATE
DESIGNED BY	
QUANTITIES BY	
CHECKED BY	
ORIGINAL PLAN	
NOTE BOOK	
No.	

STATE OF HAWAII
DEPARTMENT OF TRANSPORTATION
HIGHWAYS DIVISION

PLANS FOR
RESURFACING
KOHALA MOUNTAIN ROAD

PROJECT No. 250A-01-75M
SOUTH KOHALA, HAWAII

Scale: As Noted Date: Sept. 1974

SHEET No. 5 OF 5 SHEETS