
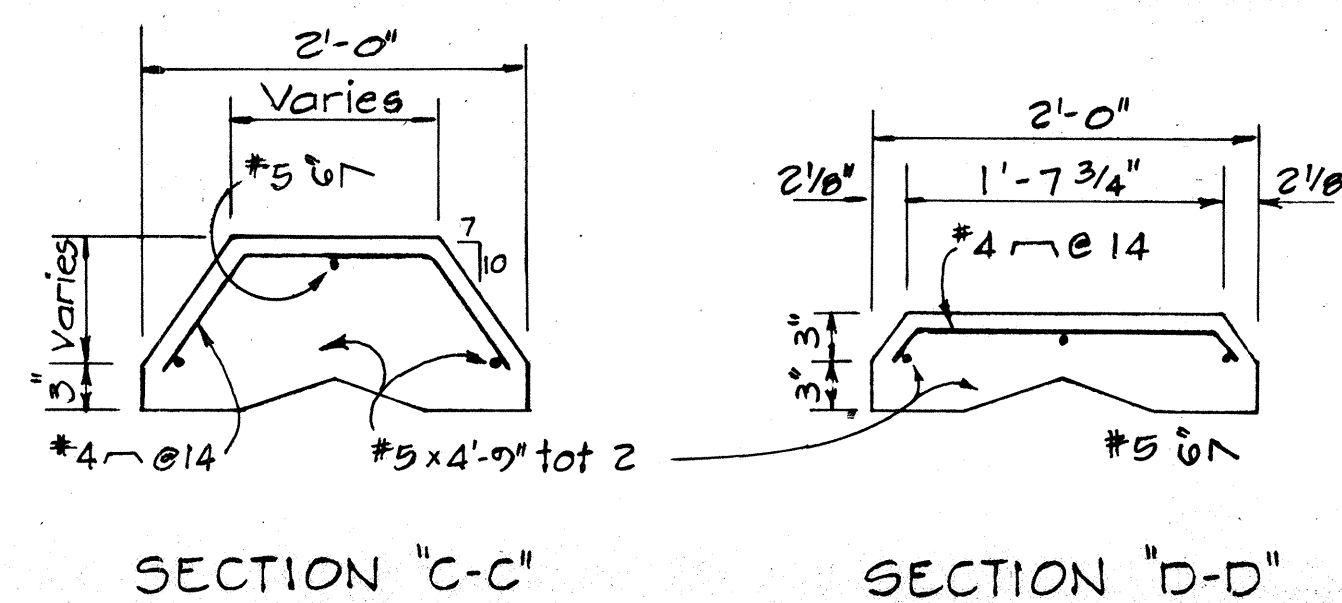
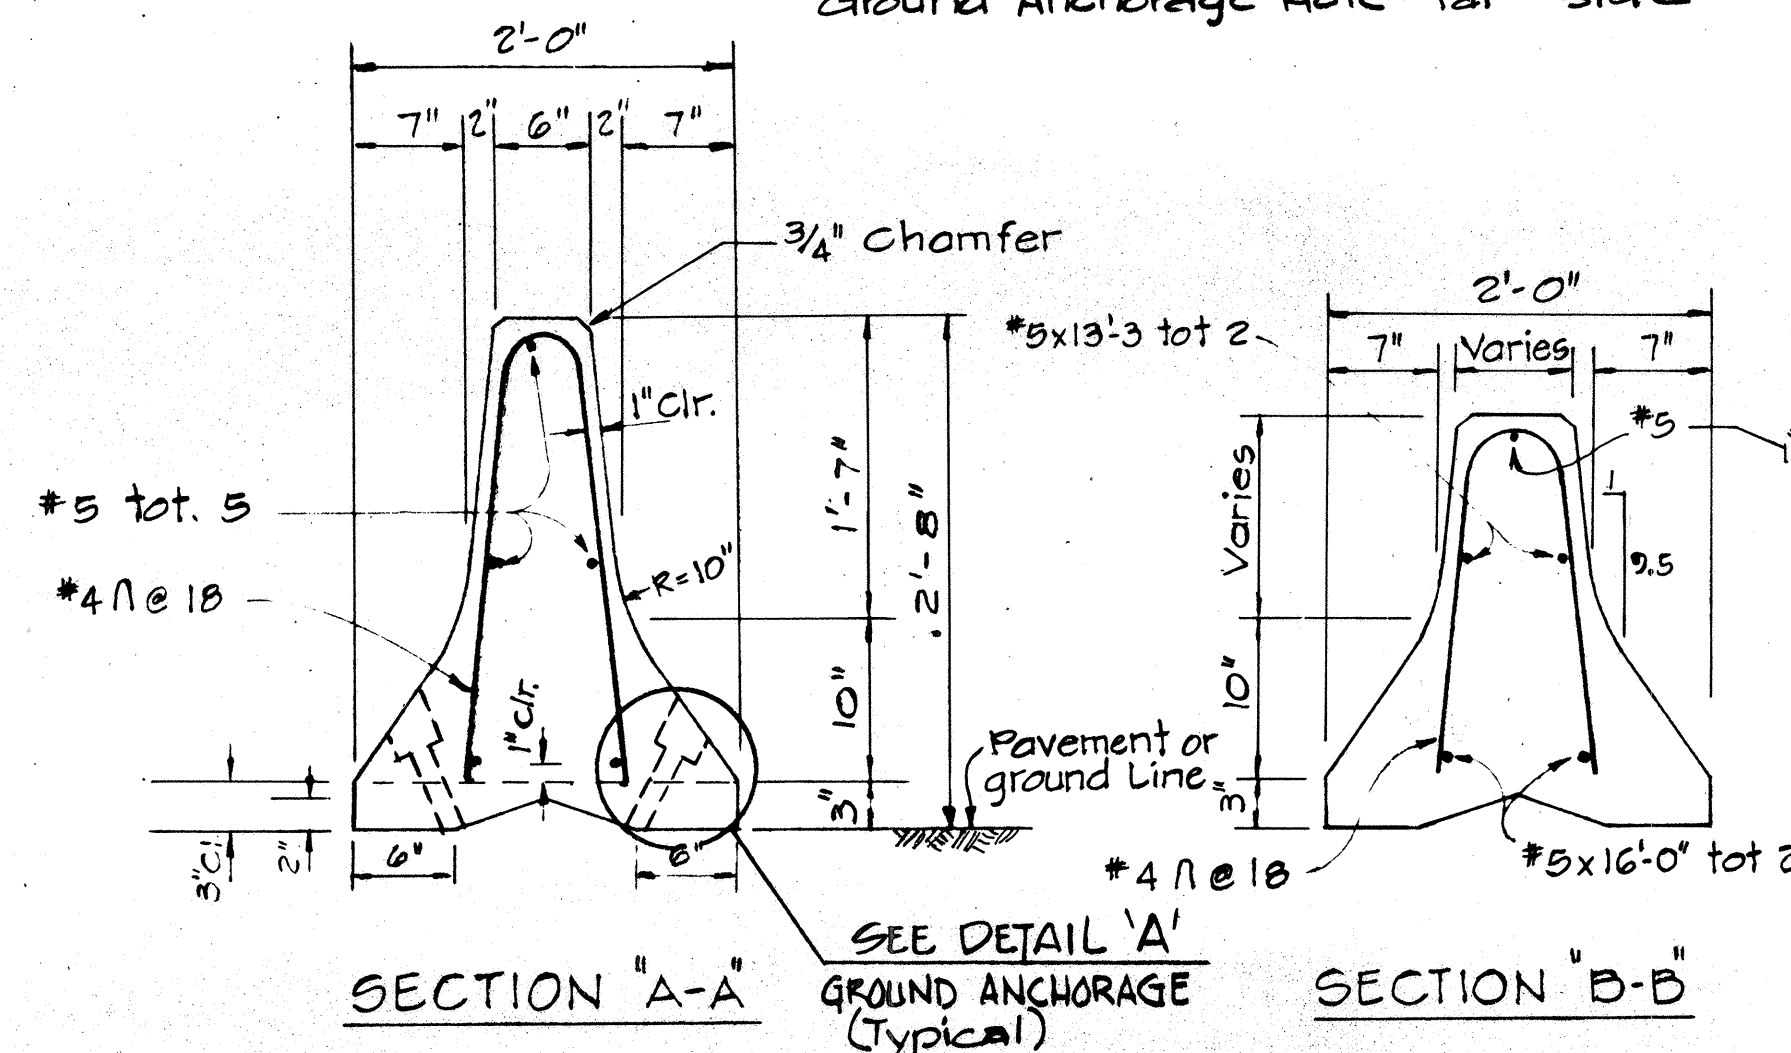





FED. ROAD DIST. NO.	STATE	FED. AID PROJ. NO.	FISCAL YEAR	SHEET NO.	TOTAL SHEETS
HAWAII	HAW.	RS-0270(2)	1980	19	25

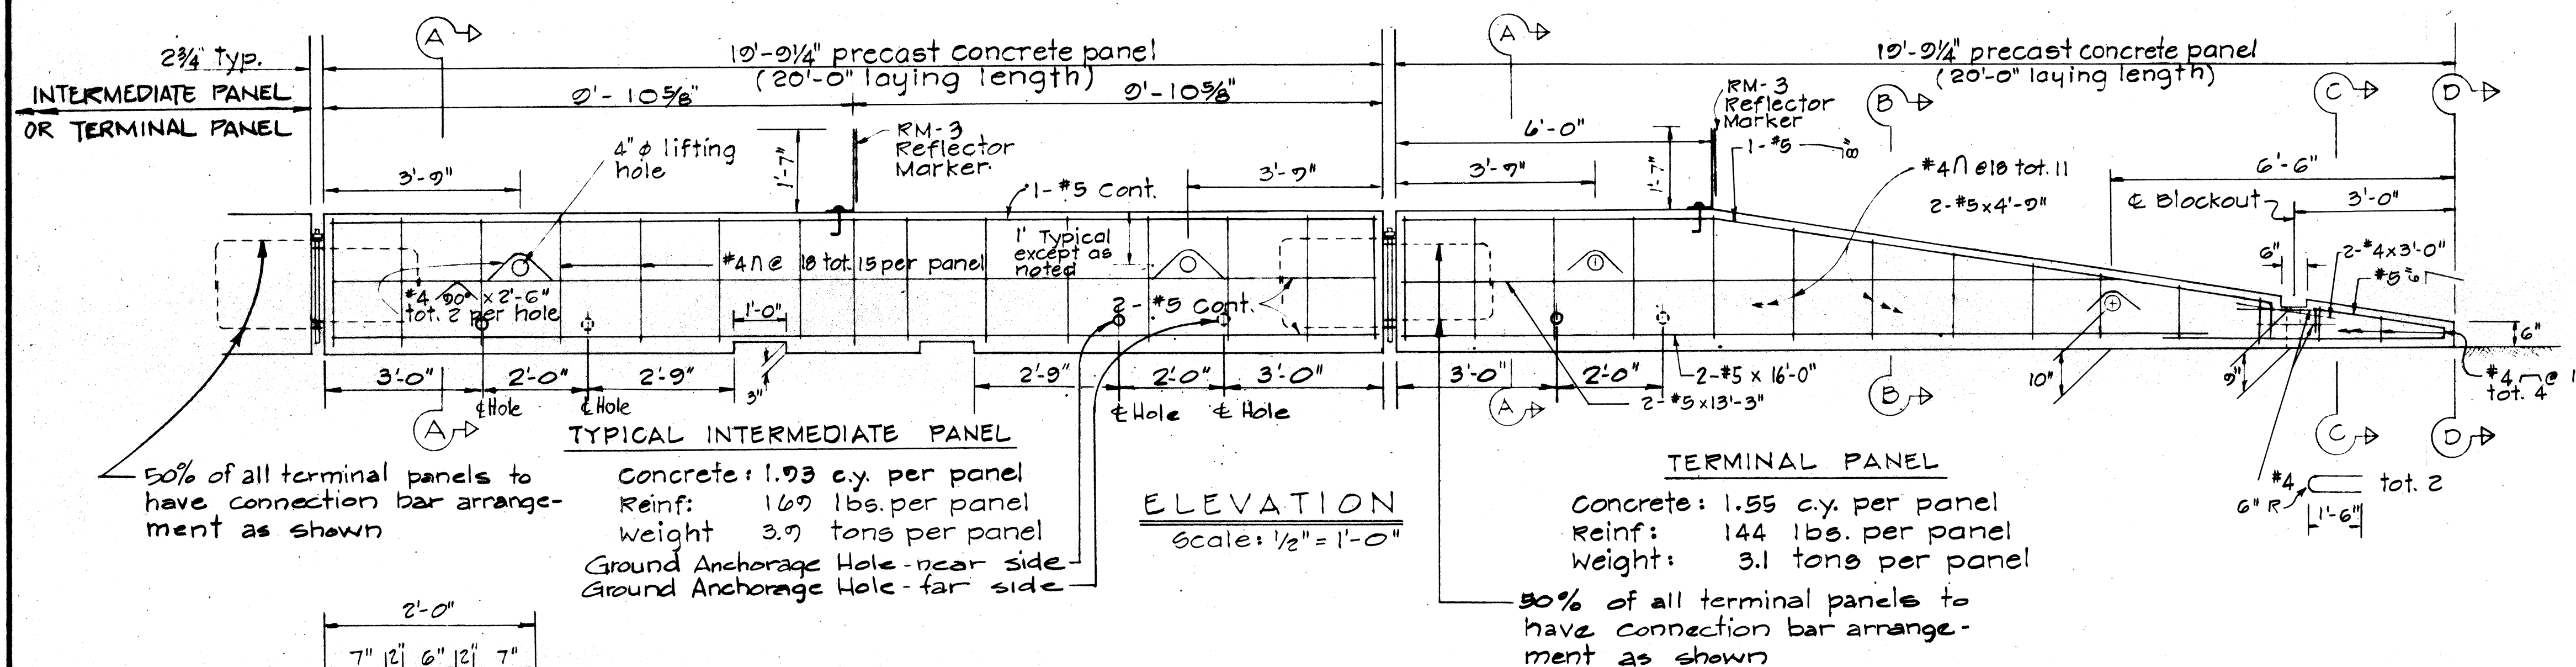

GROUND ANCHORAGE FOR RAMPED END OF TERMINAL PANEL
Scale: 1/2" = 1'-0"

NOTES

- For details not shown in sections BB, C-C, & D-D, see Section A-A
- Reflector Marker shall not be paid for separately but shall be considered incidental to "Portable Concrete Guard Rail."
- Concrete shall be Class "A".
- All bolts to have cut washers unless otherwise noted.

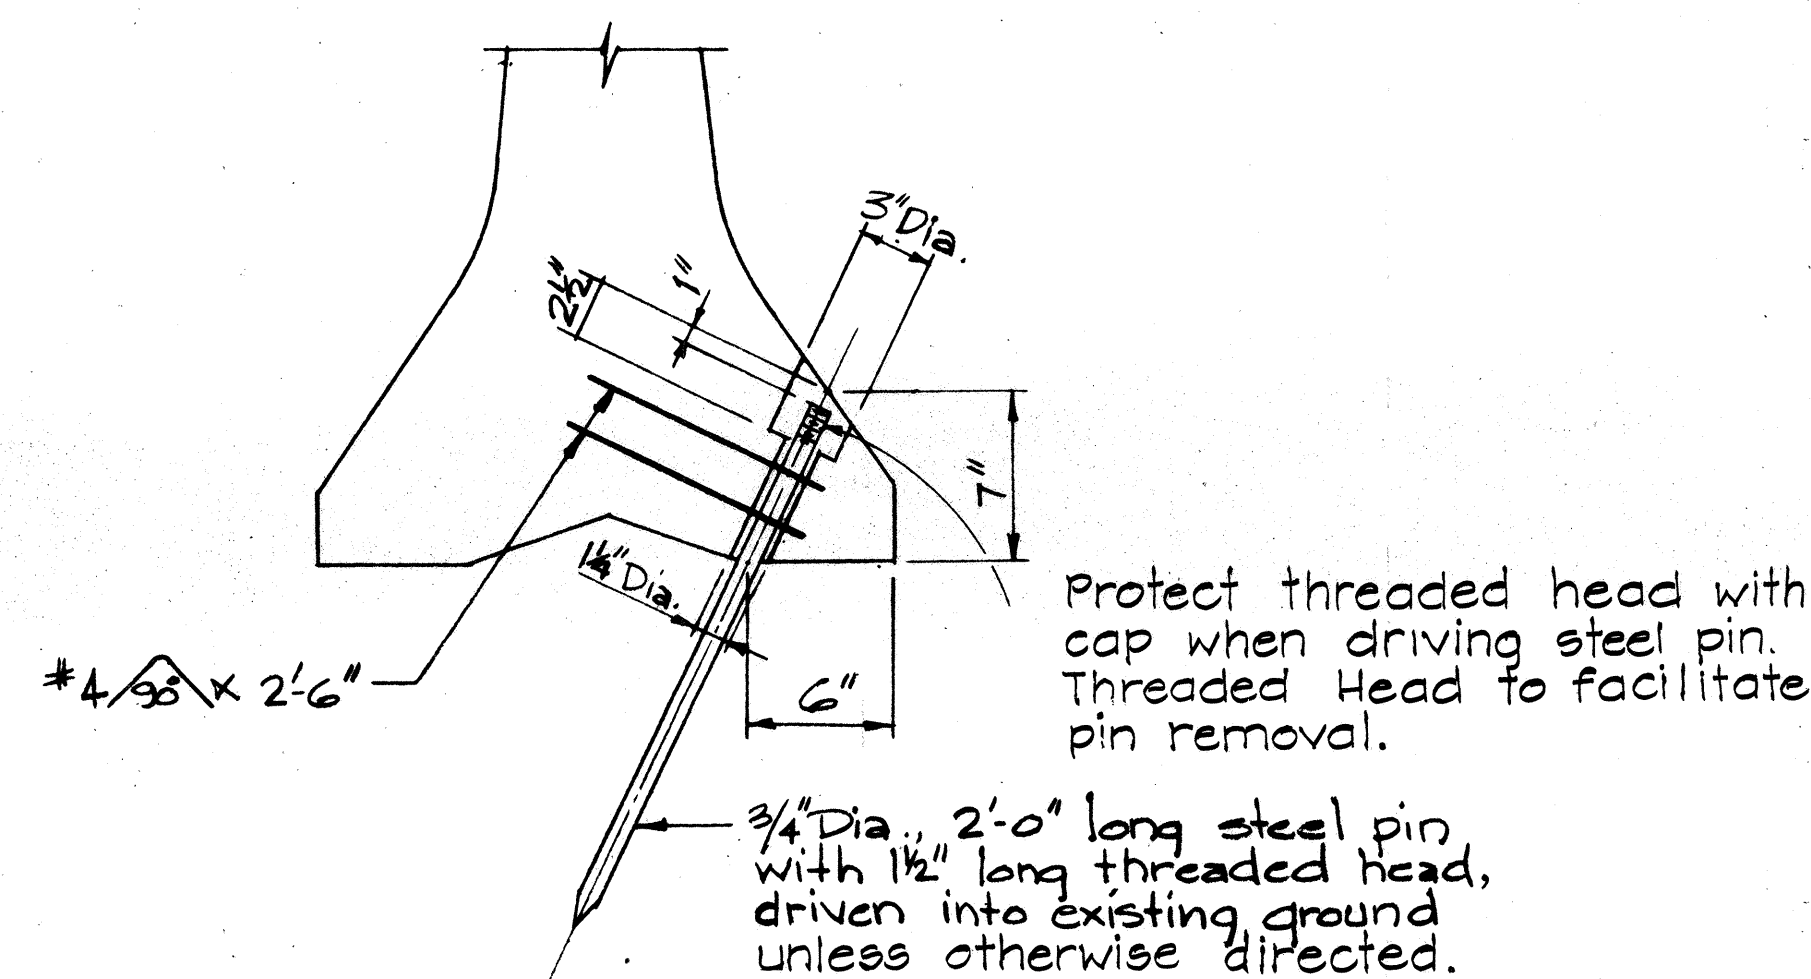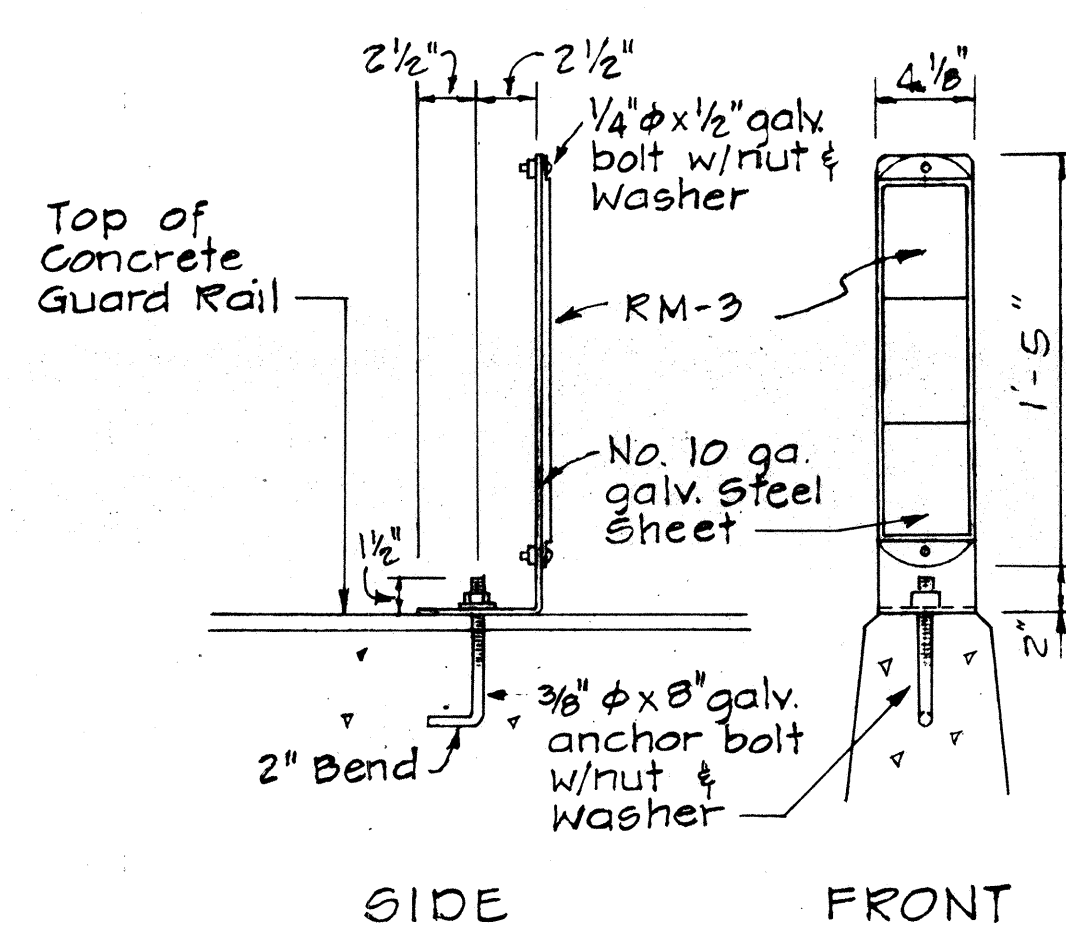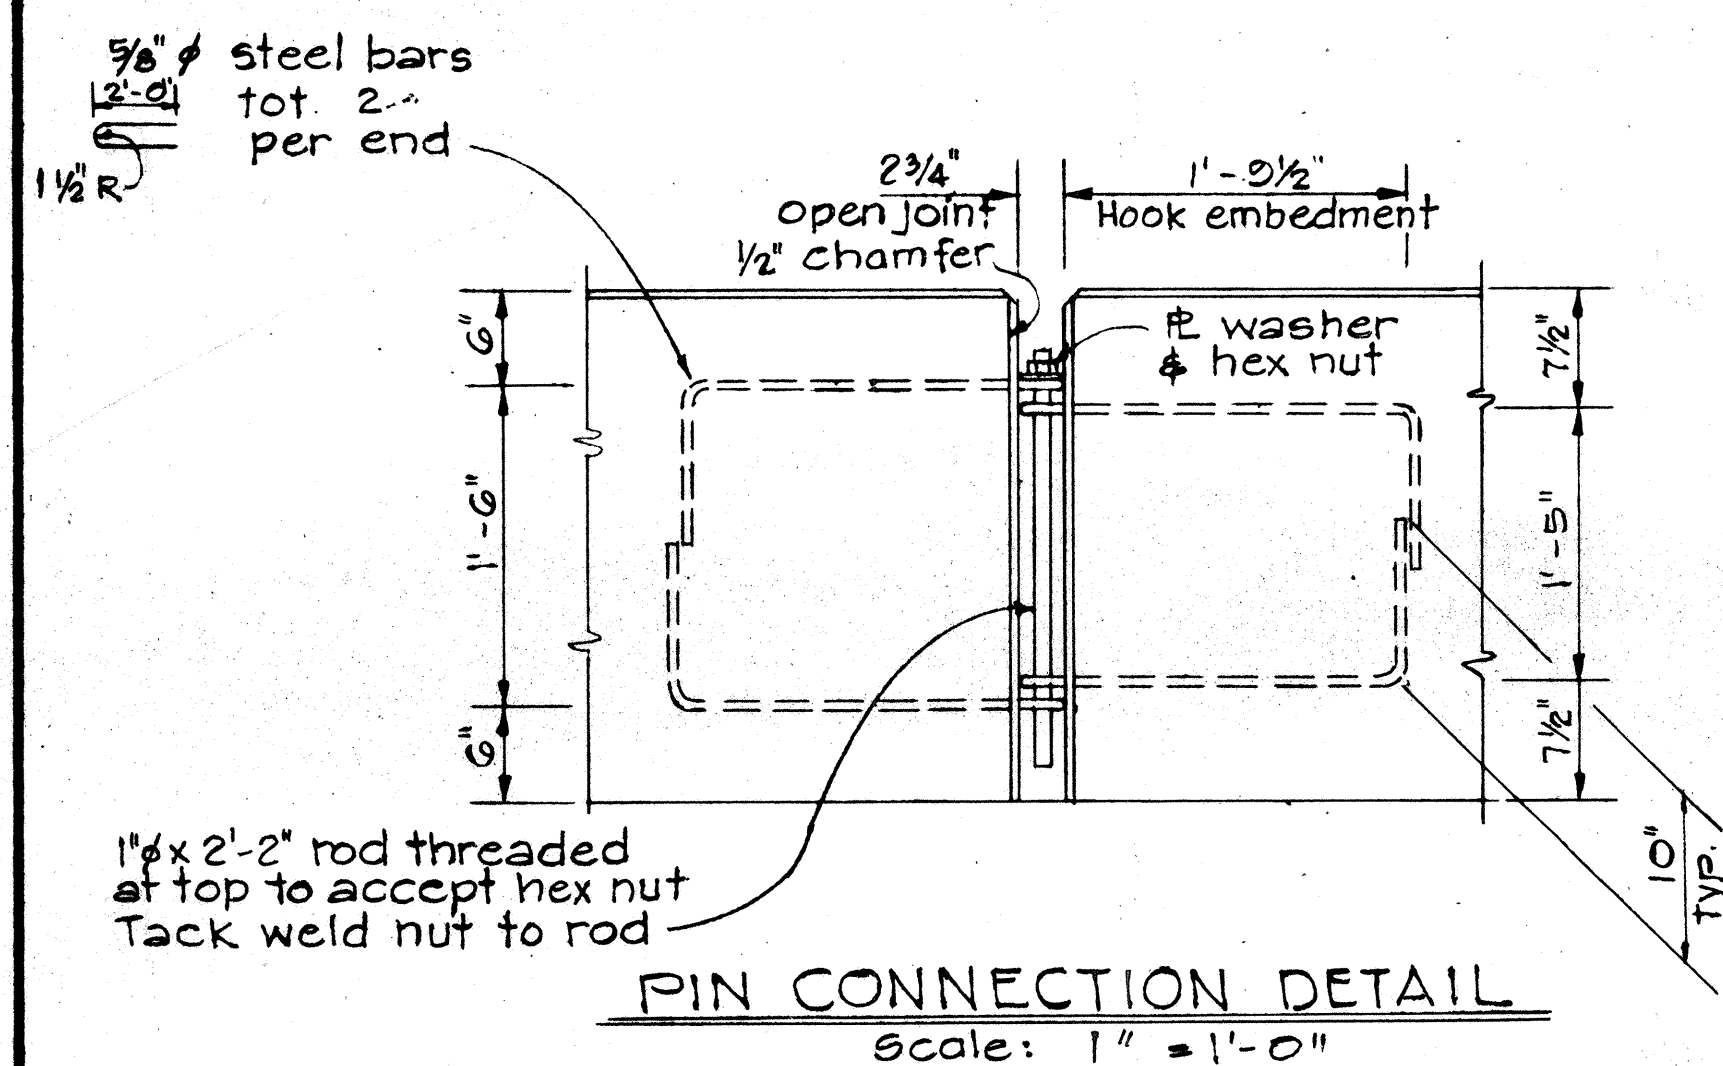

STATE OF HAWAII DEPARTMENT OF TRANSPORTATION HIGHWAYS DIVISION	
PORTABLE CONCRETE GUARD RAIL TYPICAL DETAILS	
Scale: As Noted	Date:
SHEET No. 1 OF 1 SHEETS	