


FED. ROAD DIST. NO.	STATE	PROJ. NO.	FISCAL YEAR	SHEET NO.	TOTAL SHEETS
HAWAII	HAW.	270B-01-93M	1993	6	27

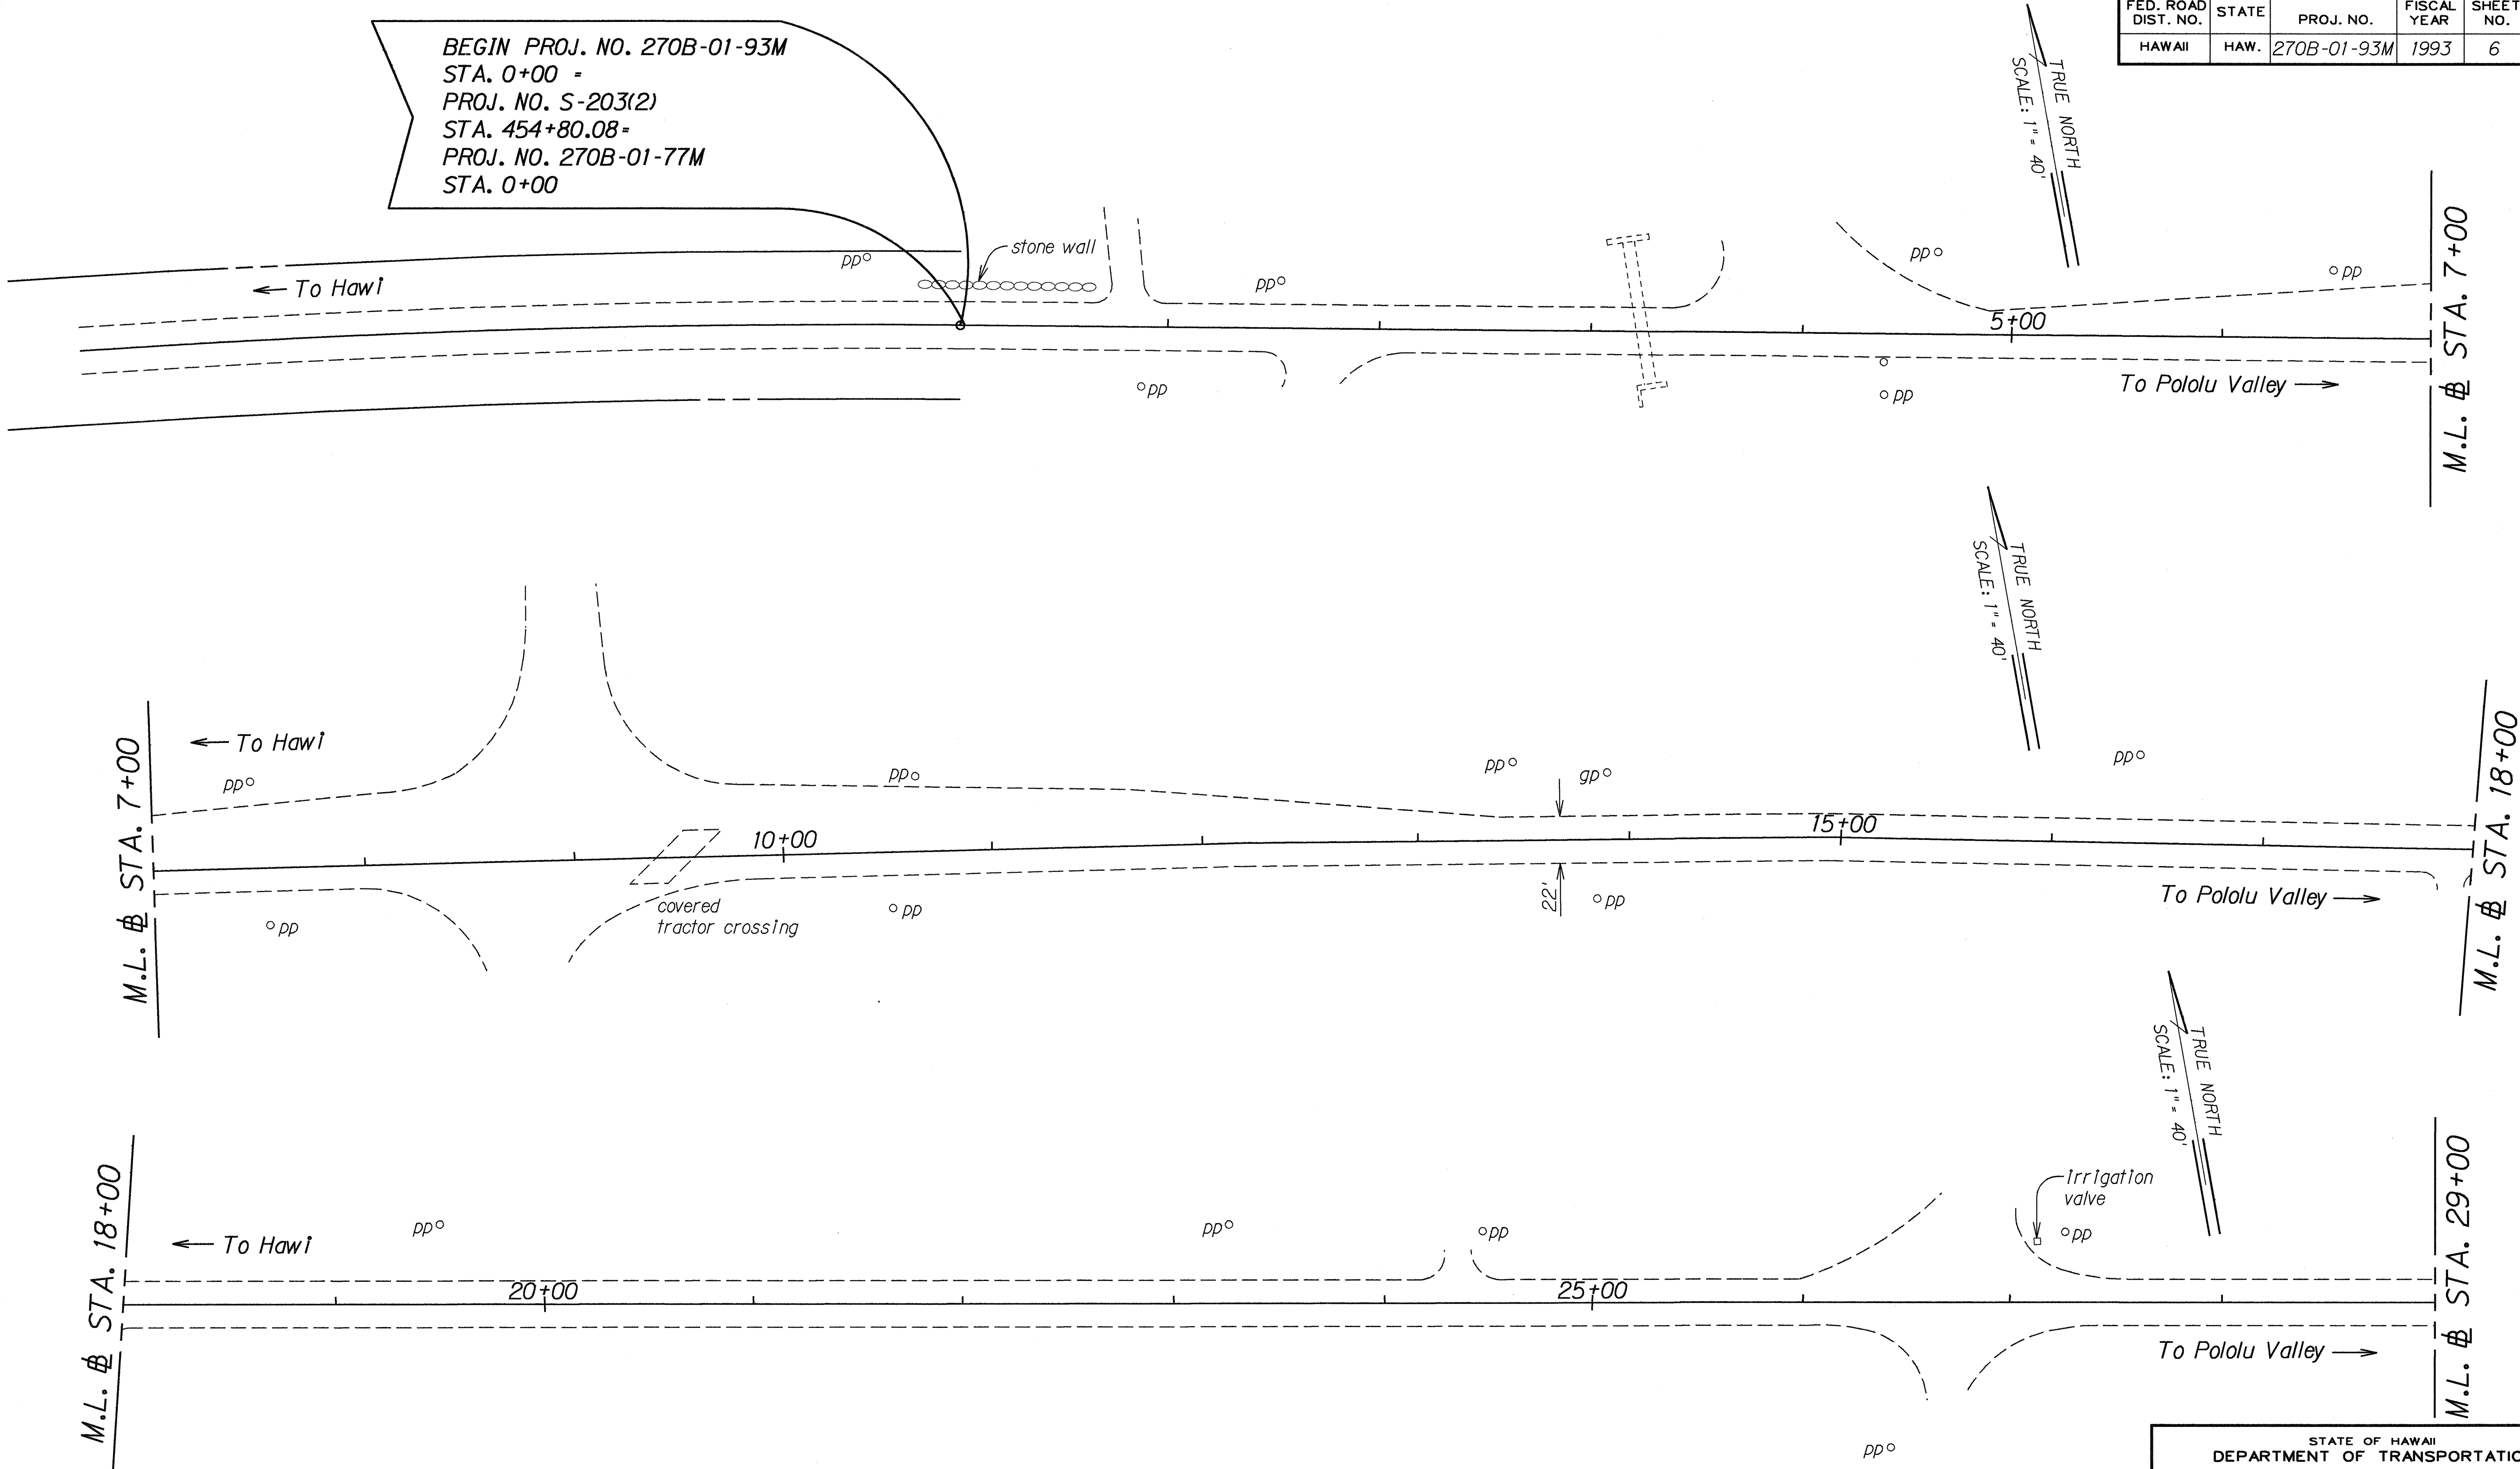

ORIGINAL PLAN	SURVEY PLOTTED BY	DATE
NOTE BOOK	DRAWN BY	10-23-92
log1n, Jason	DESIGNED BY	
N. J. W. C. J.	QUANTITIES BY	
	CHECKED BY	

STATE OF HAWAII
DEPARTMENT OF TRANSPORTATION
HIGHWAYS DIVISION


ROADWAY PLAN

POLOLU VALLEY ROAD RESURFACING
Project No. 270B-01-93M

Scale: 1" = 40' Date: Oct., 1992

SHEET No. 1 OF 10 SHEETS

FED. ROAD DIST. NO.	STATE	PROJ. NO.	FISCAL YEAR	SHEET NO.	TOTAL SHEETS
HAWAII	HAW.	270B-01-93M	1993	7	27

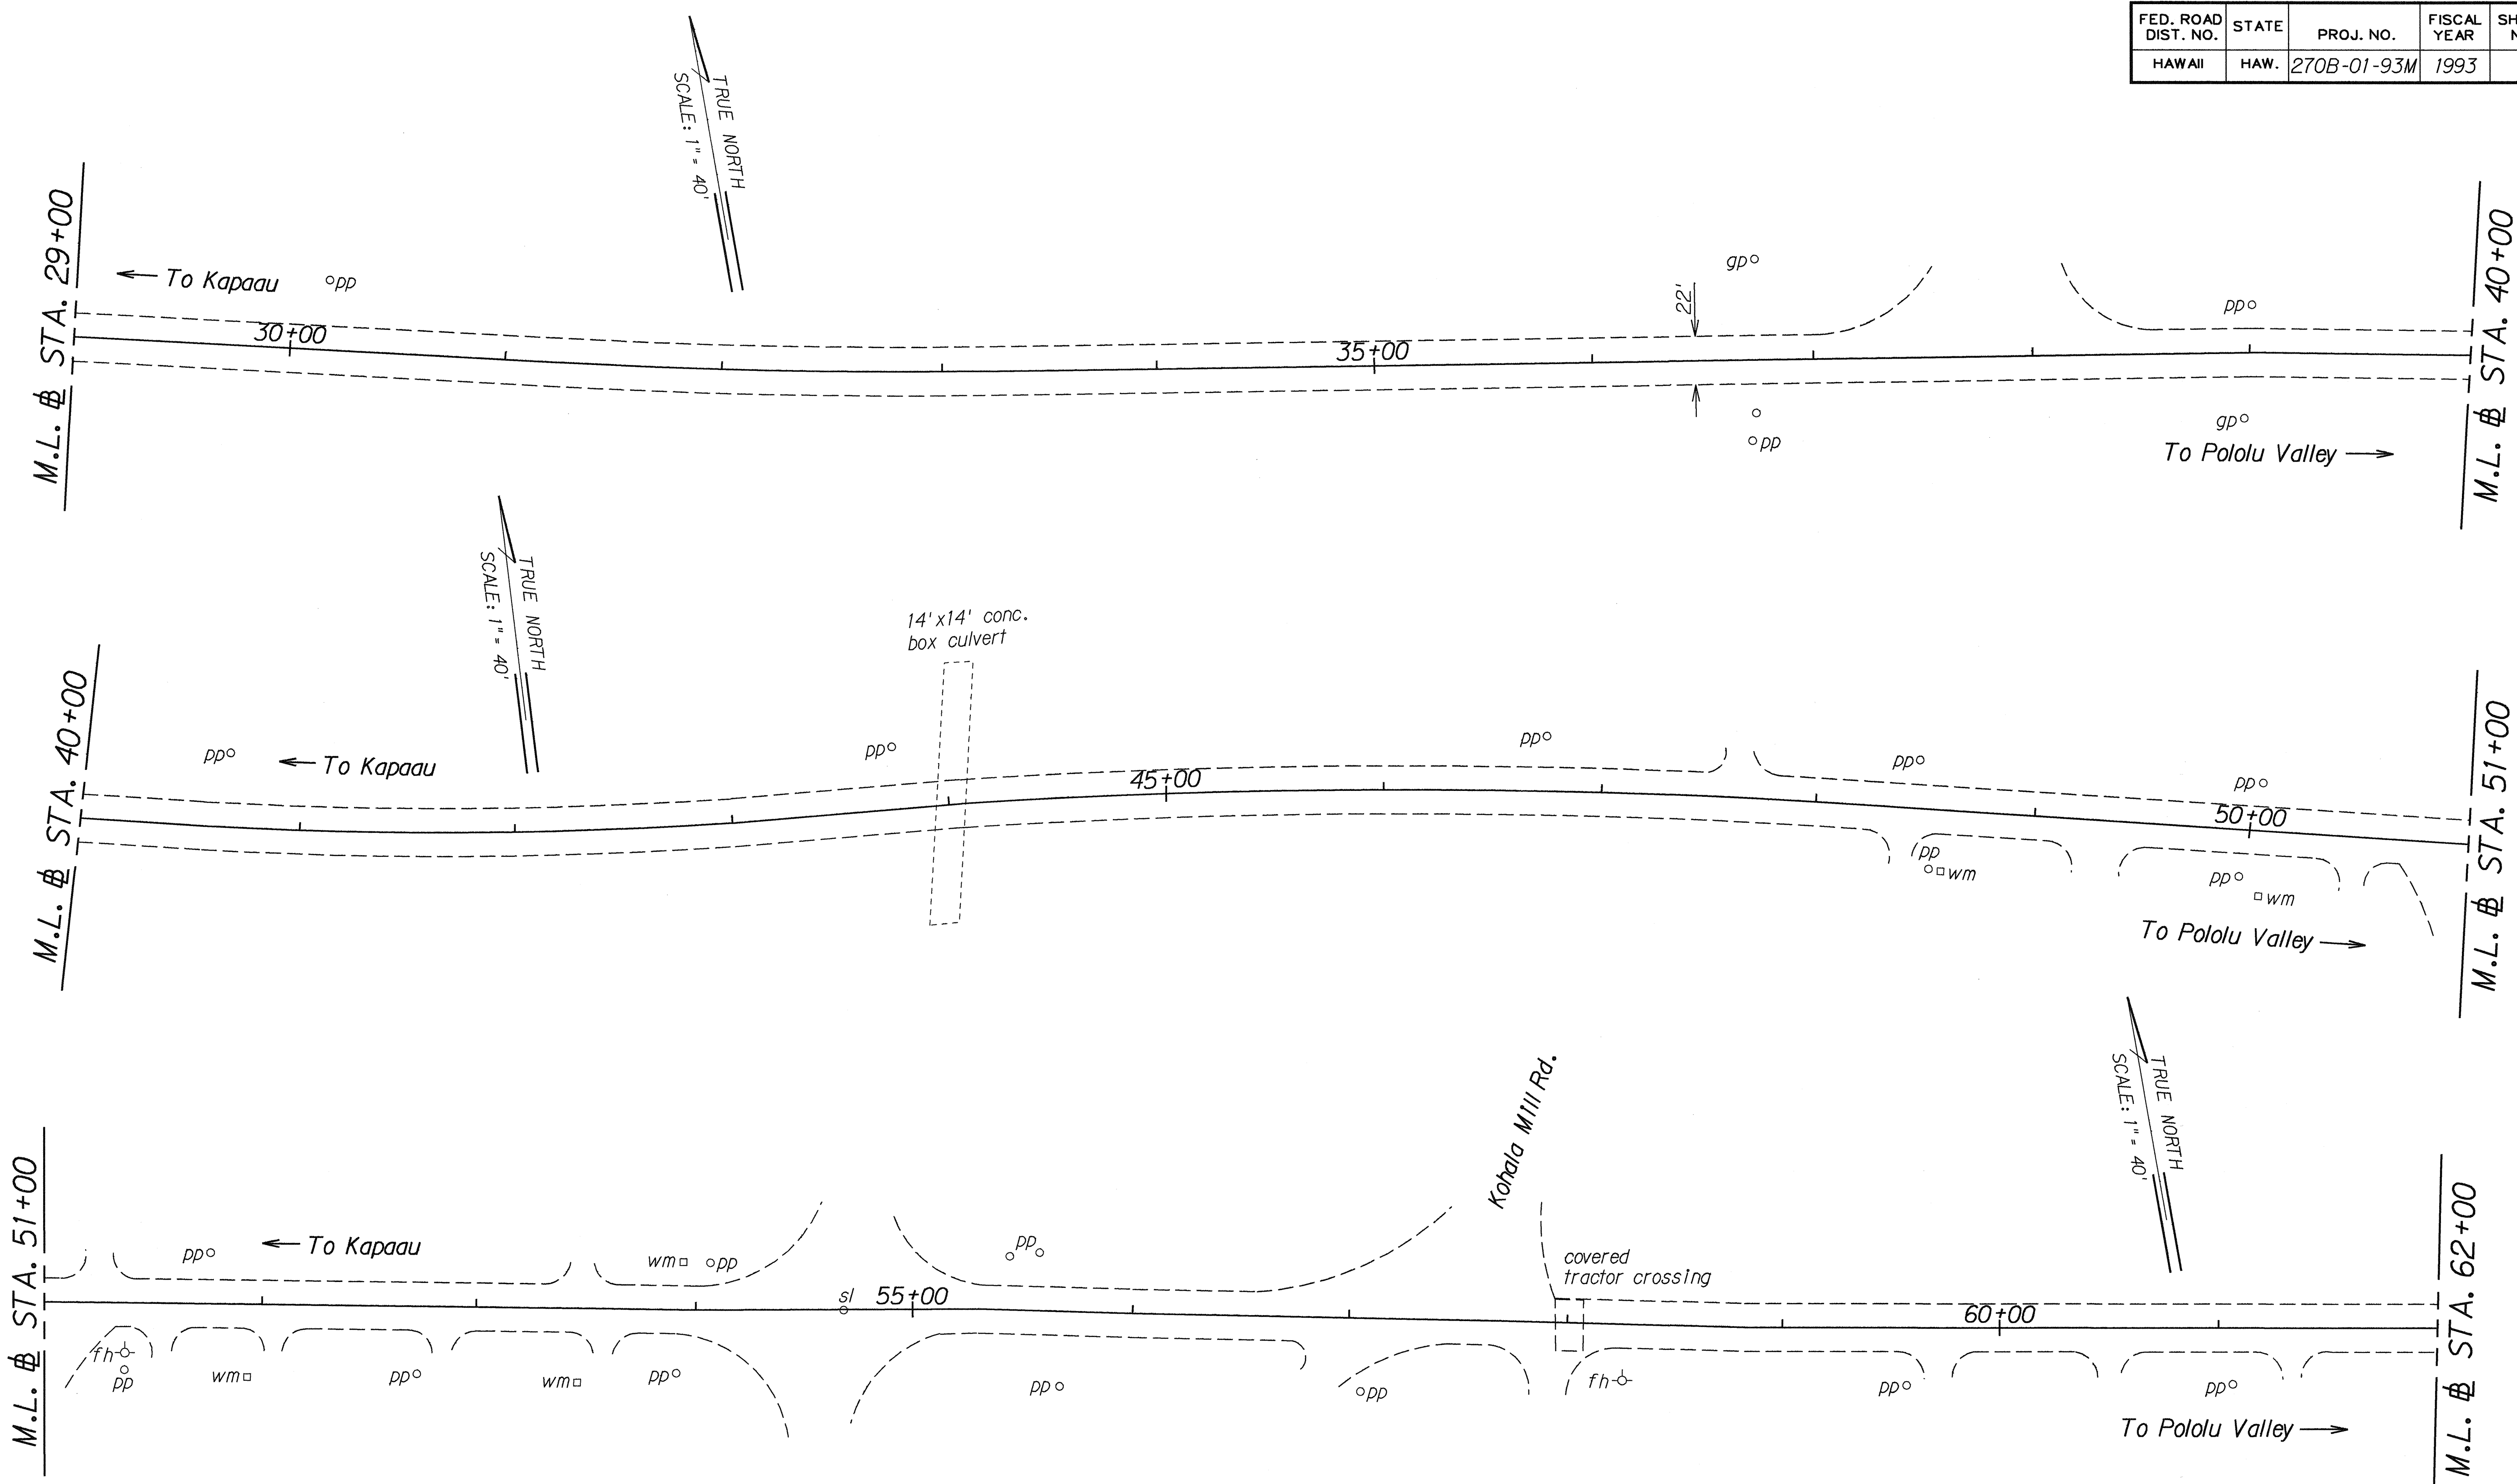


ORIGINAL PLAN	SURVEY PLOTTED BY	DATE
	DRAWN BY J. M. S. HIRAO	10-23-92
NOTE BOOK	TRACED BY S. S. HIRAO	
log/n: Jason	QUANTITIES BY	
N. 10/10/92	CHECKED BY	

STATE OF HAWAII
DEPARTMENT OF TRANSPORTATION
HIGHWAYS DIVISION

ROADWAY PLAN
POLOLU VALLEY ROAD RESURFACING
Project No. 270B-01-93M

Scale: 1" = 40'
Date: Oct., 1992
SHEET No. 2 OF 10 SHEETS

FED. ROAD DIST. NO.	STATE	PROJ. NO.	FISCAL YEAR	SHEET NO.	TOTAL SHEETS
HAWAII	HAW.	270B-01-93M	1993	8	27

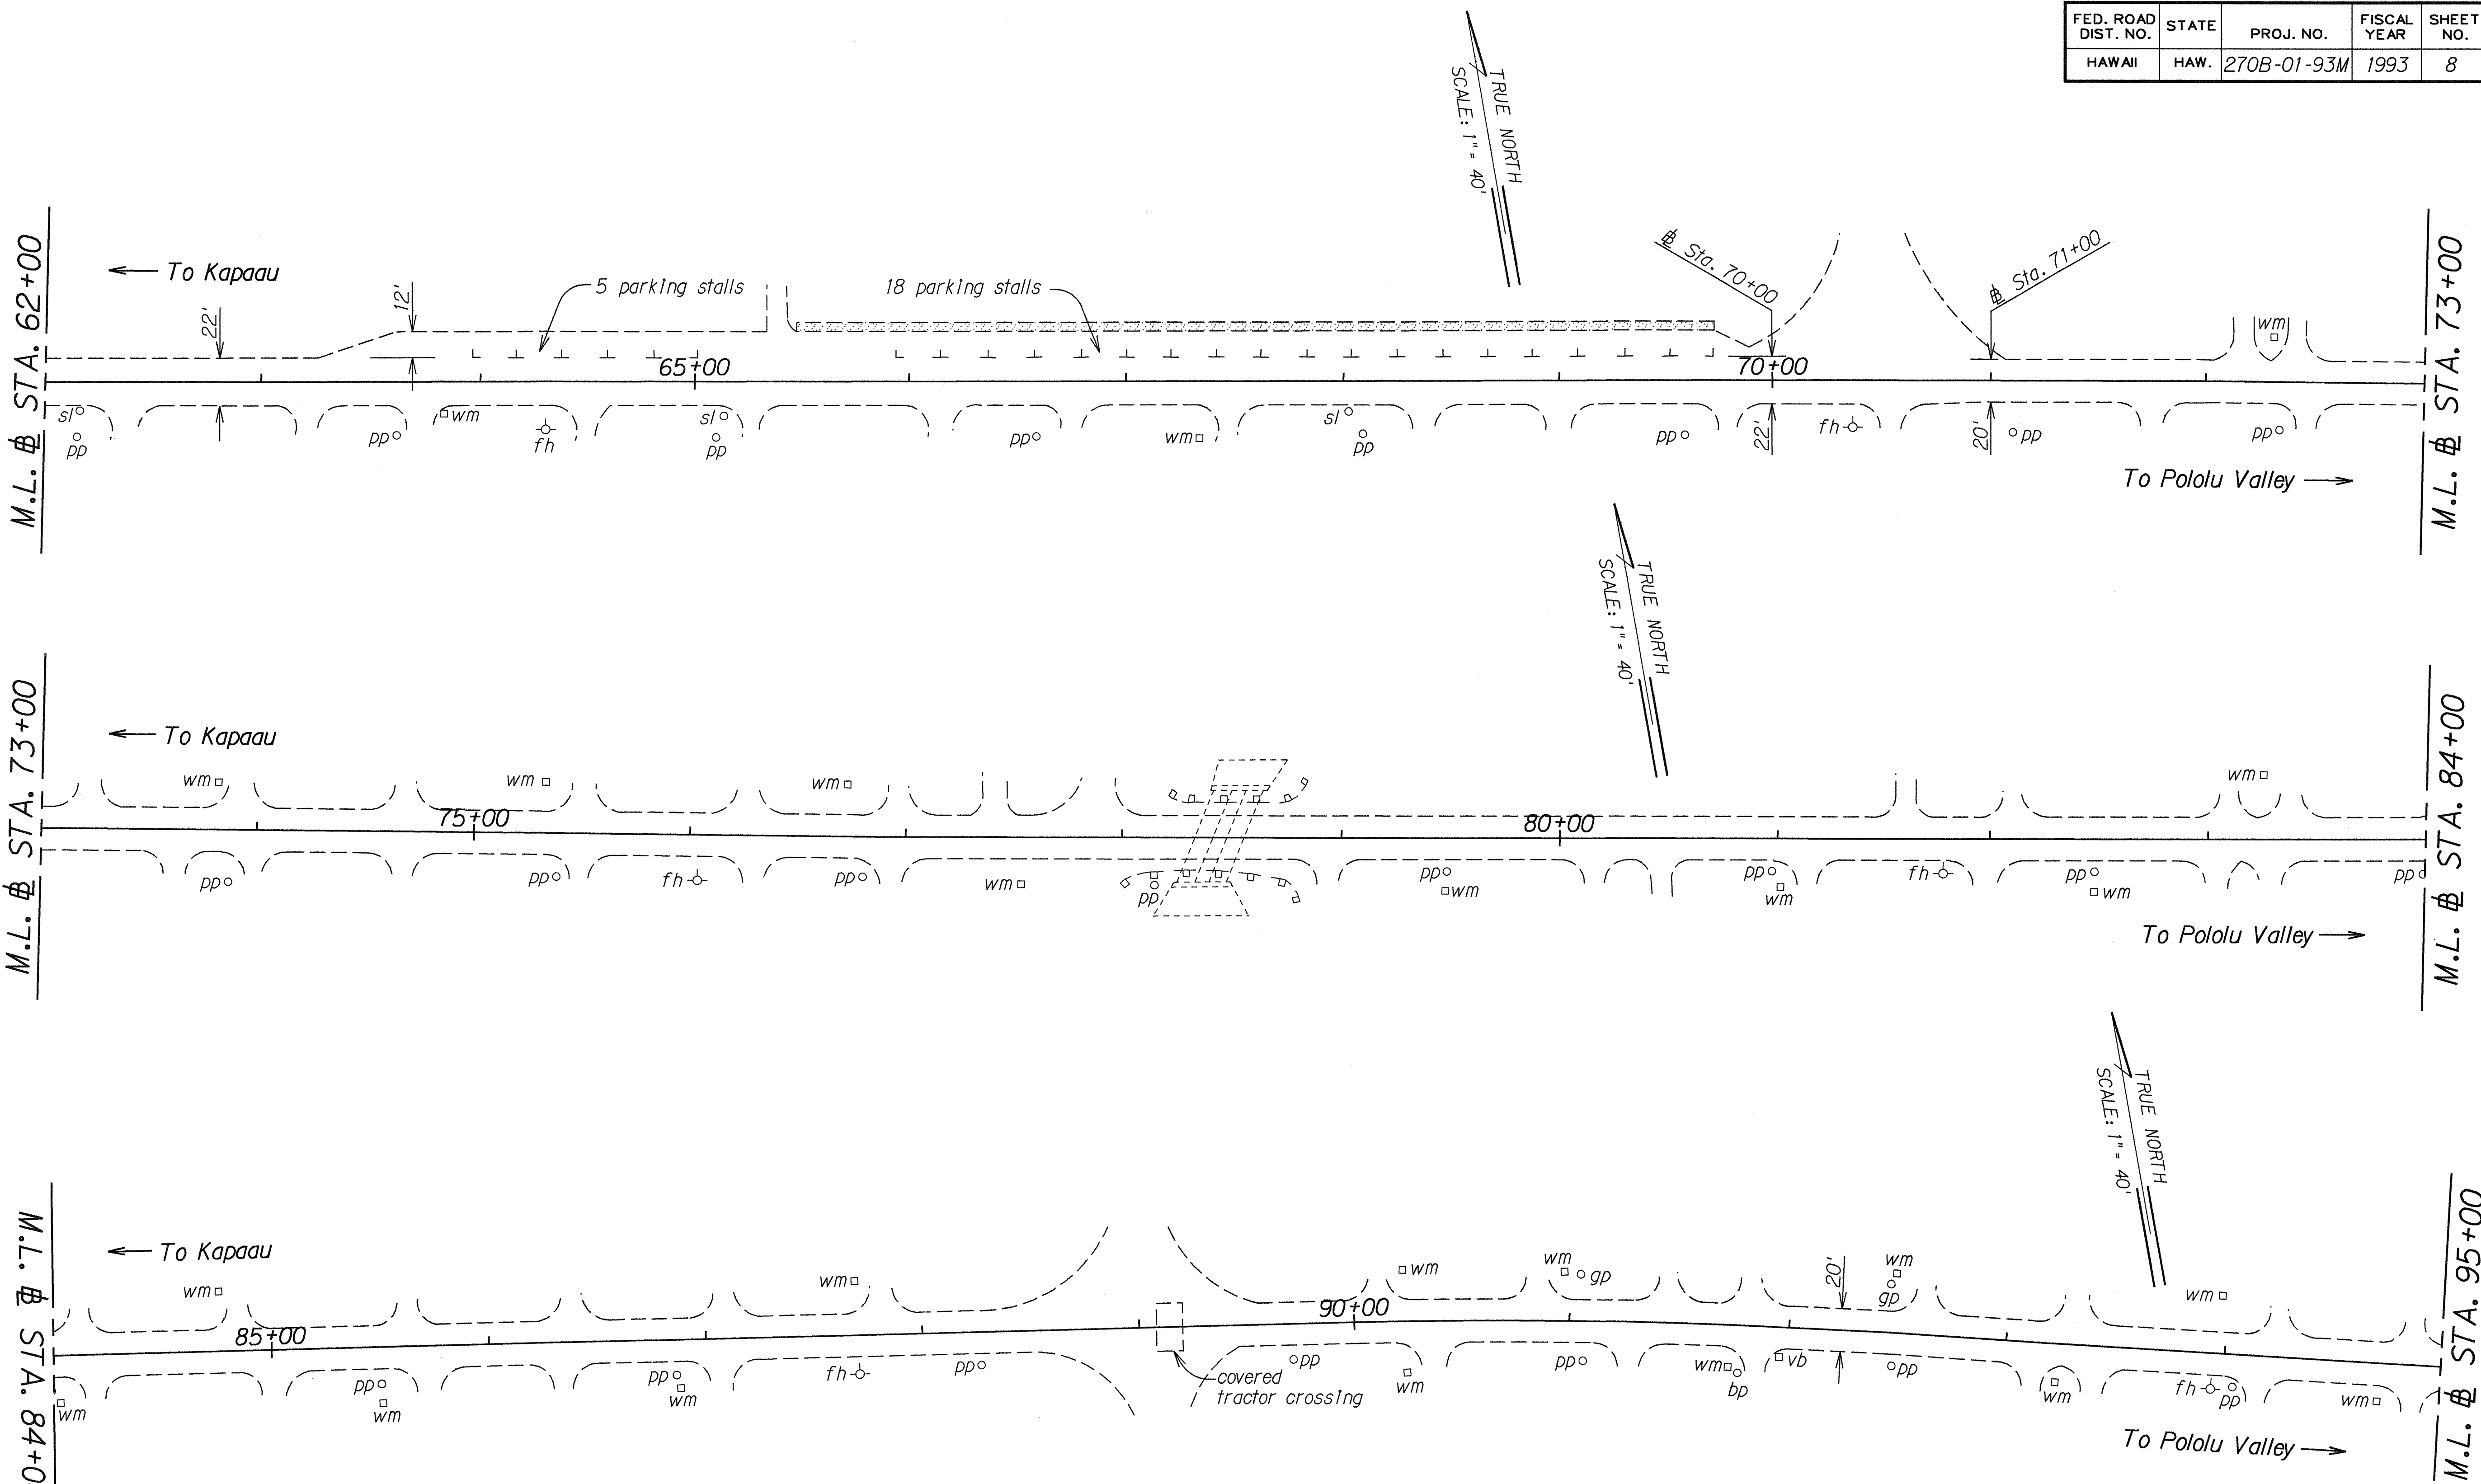

ORIGINAL PLAN	SURVEY PLOTTED BY	DATE
NOTE BOOK	DRAWN BY	10-23-92
log/n: Jason	DESIGNED BY	
No. 10/003	CHECKED BY	

STATE OF HAWAII
DEPARTMENT OF TRANSPORTATION
HIGHWAYS DIVISION

ROADWAY PLAN

POLOLU VALLEY ROAD RESURFACING



Project No. 270B-01-93M

Scale: 1" = 40'

Date: Oct., 1992

SHEET No. 3 OF 10 SHEETS

FED. ROAD DIST. NO.	STATE	PROJ. NO.	FISCAL YEAR	SHEET NO.	TOTAL SHEETS
HAWAII	HAW.	270B-01-93M	1993	9	27

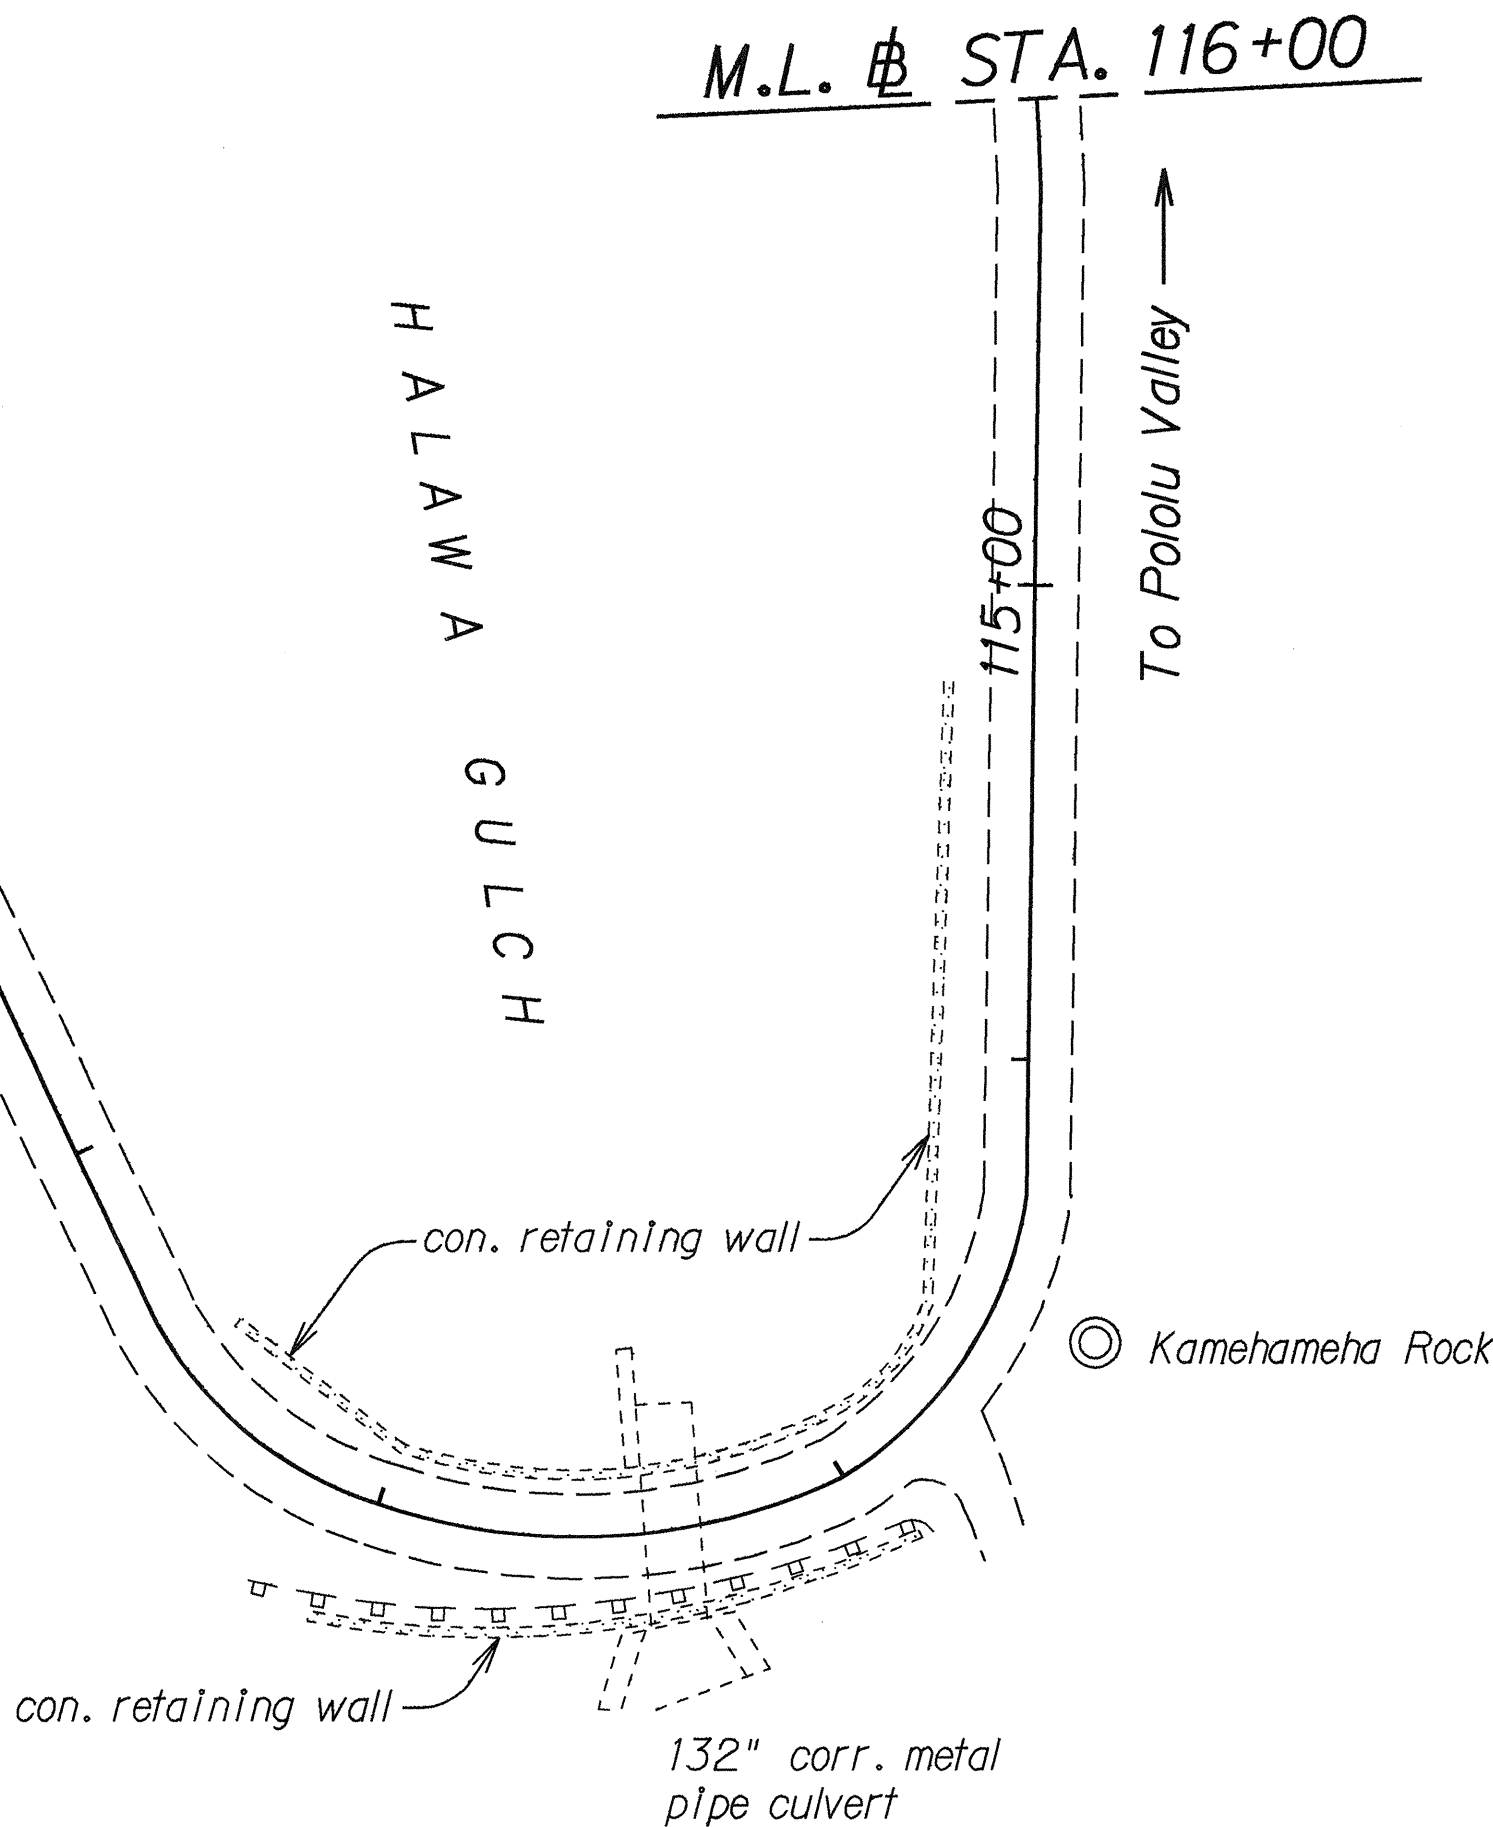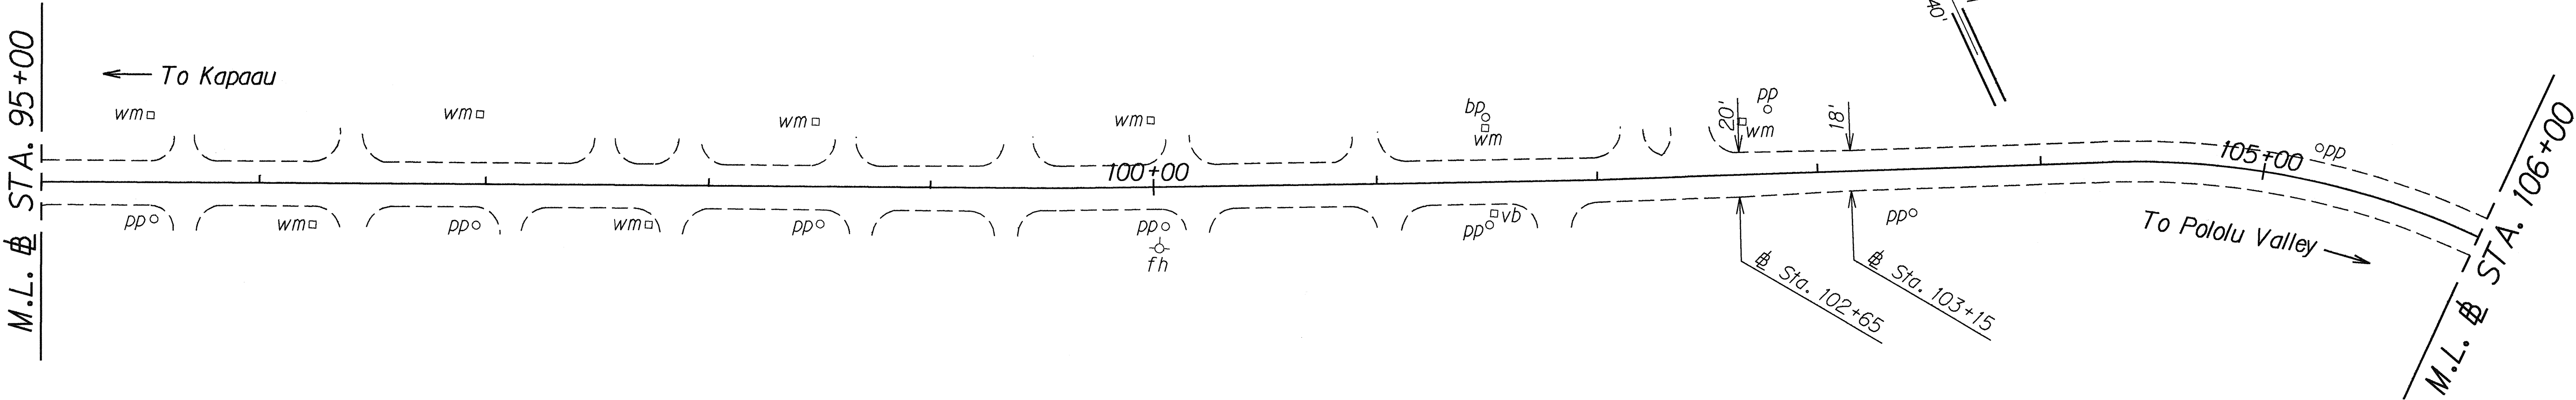

ORIGINAL PLAN	SURVEY PLOTTED BY	DATE
NOTE BOOK	DRAWN BY J. MESSUMI	10-23-92
log/n: Jason	DESIGNED BY S. HIRAGA	
QUANTITIES BY	CHECKED BY	
N. 10/04		


STATE OF HAWAII
DEPARTMENT OF TRANSPORTATION
HIGHWAYS DIVISION

ROADWAY PLAN
POLOLU VALLEY ROAD RESURFACING
Project No. 270B-01-93M

Scale: 1" = 40'
Date: Oct., 1992

SHEET No. 4 OF 10 SHEETS

FED. ROAD DIST. NO.	STATE	PROJ. NO.	FISCAL YEAR	SHEET NO.	TOTAL SHEETS
HAWAII	HAW.	270B-01-93M	1993	10	27

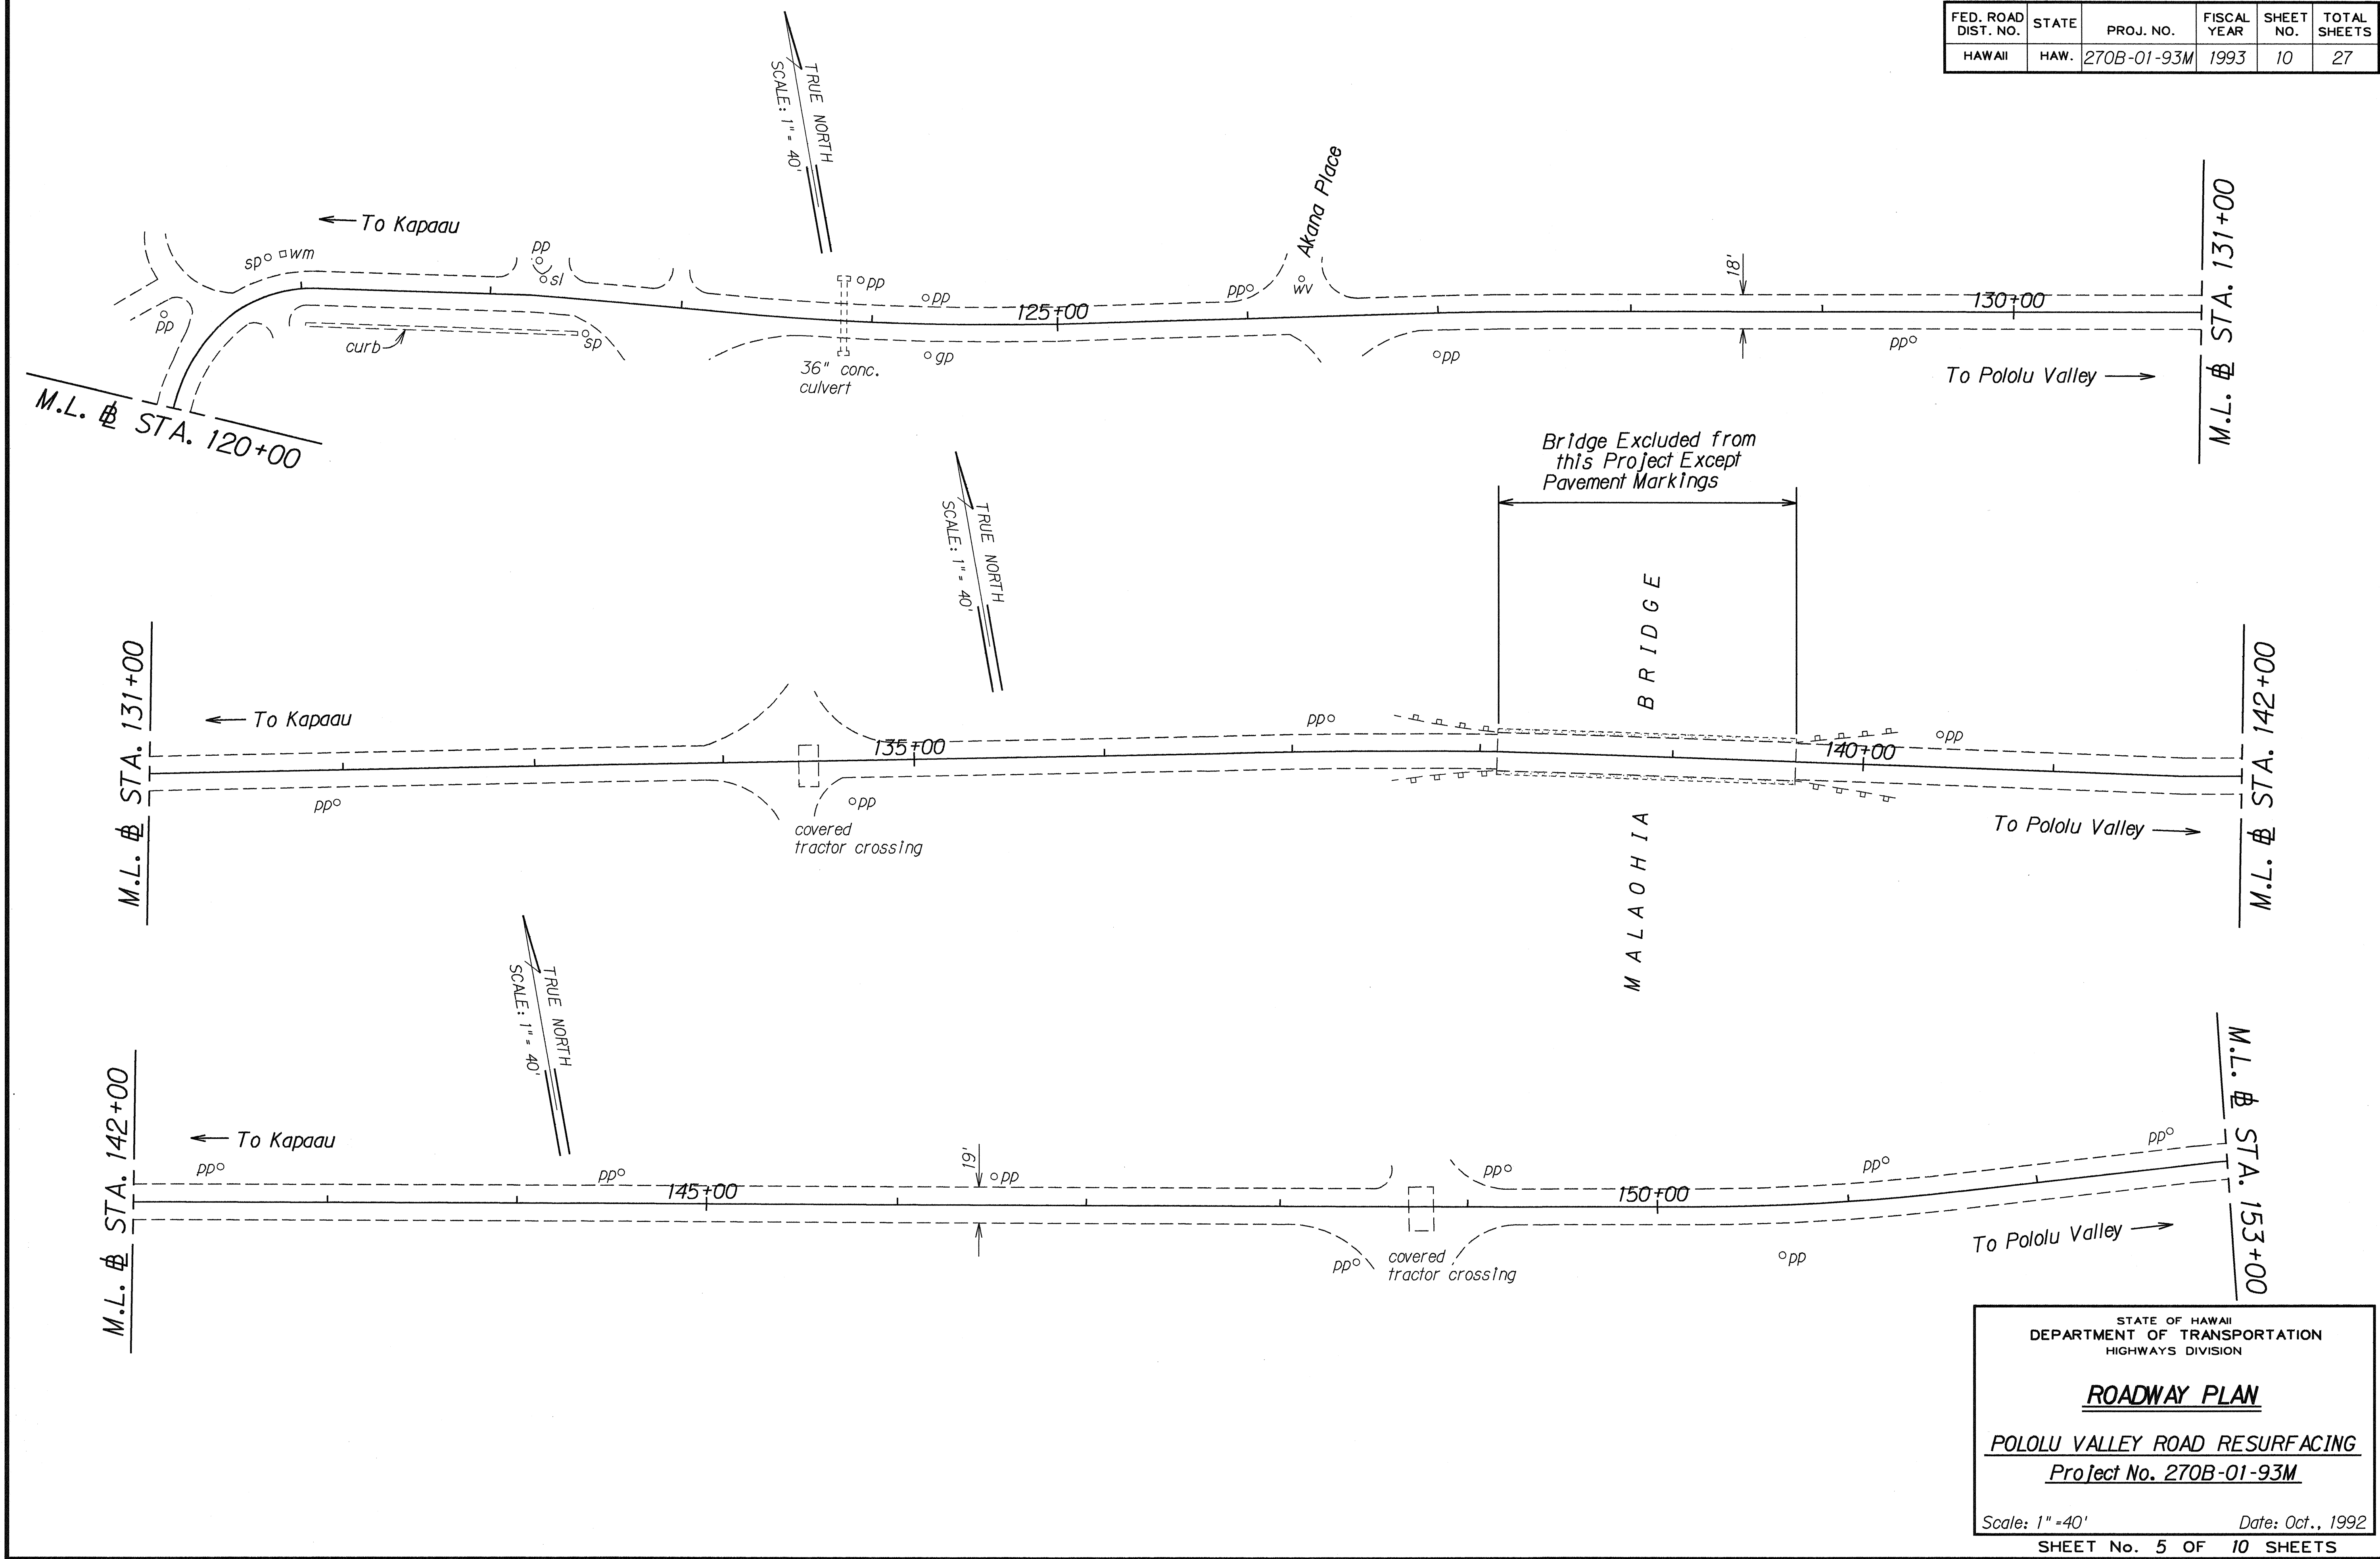

ORIGINAL PLAN	SURVEY PLOTTED BY	DATE
NOTE BOOK	DRAWN BY J. Madsen	10-23-92
log/in Jason	DESIGNED BY S. Hiraoka	
N. 10/02	QUANTITIES BY	
	CHECKED BY	

STATE OF HAWAII
DEPARTMENT OF TRANSPORTATION
HIGHWAYS DIVISION


ROADWAY PLAN

POLOLU VALLEY ROAD RESURFACING
Project No. 270B-01-93M

Scale: 1" = 40' Date: Oct., 1992

SHEET No. 5 OF 10 SHEETS

FED. ROAD DIST. NO.	STATE	PROJ. NO.	FISCAL YEAR	SHEET NO.	TOTAL SHEETS
HAWAII	HAW.	270B-01-93M	1993	11	27

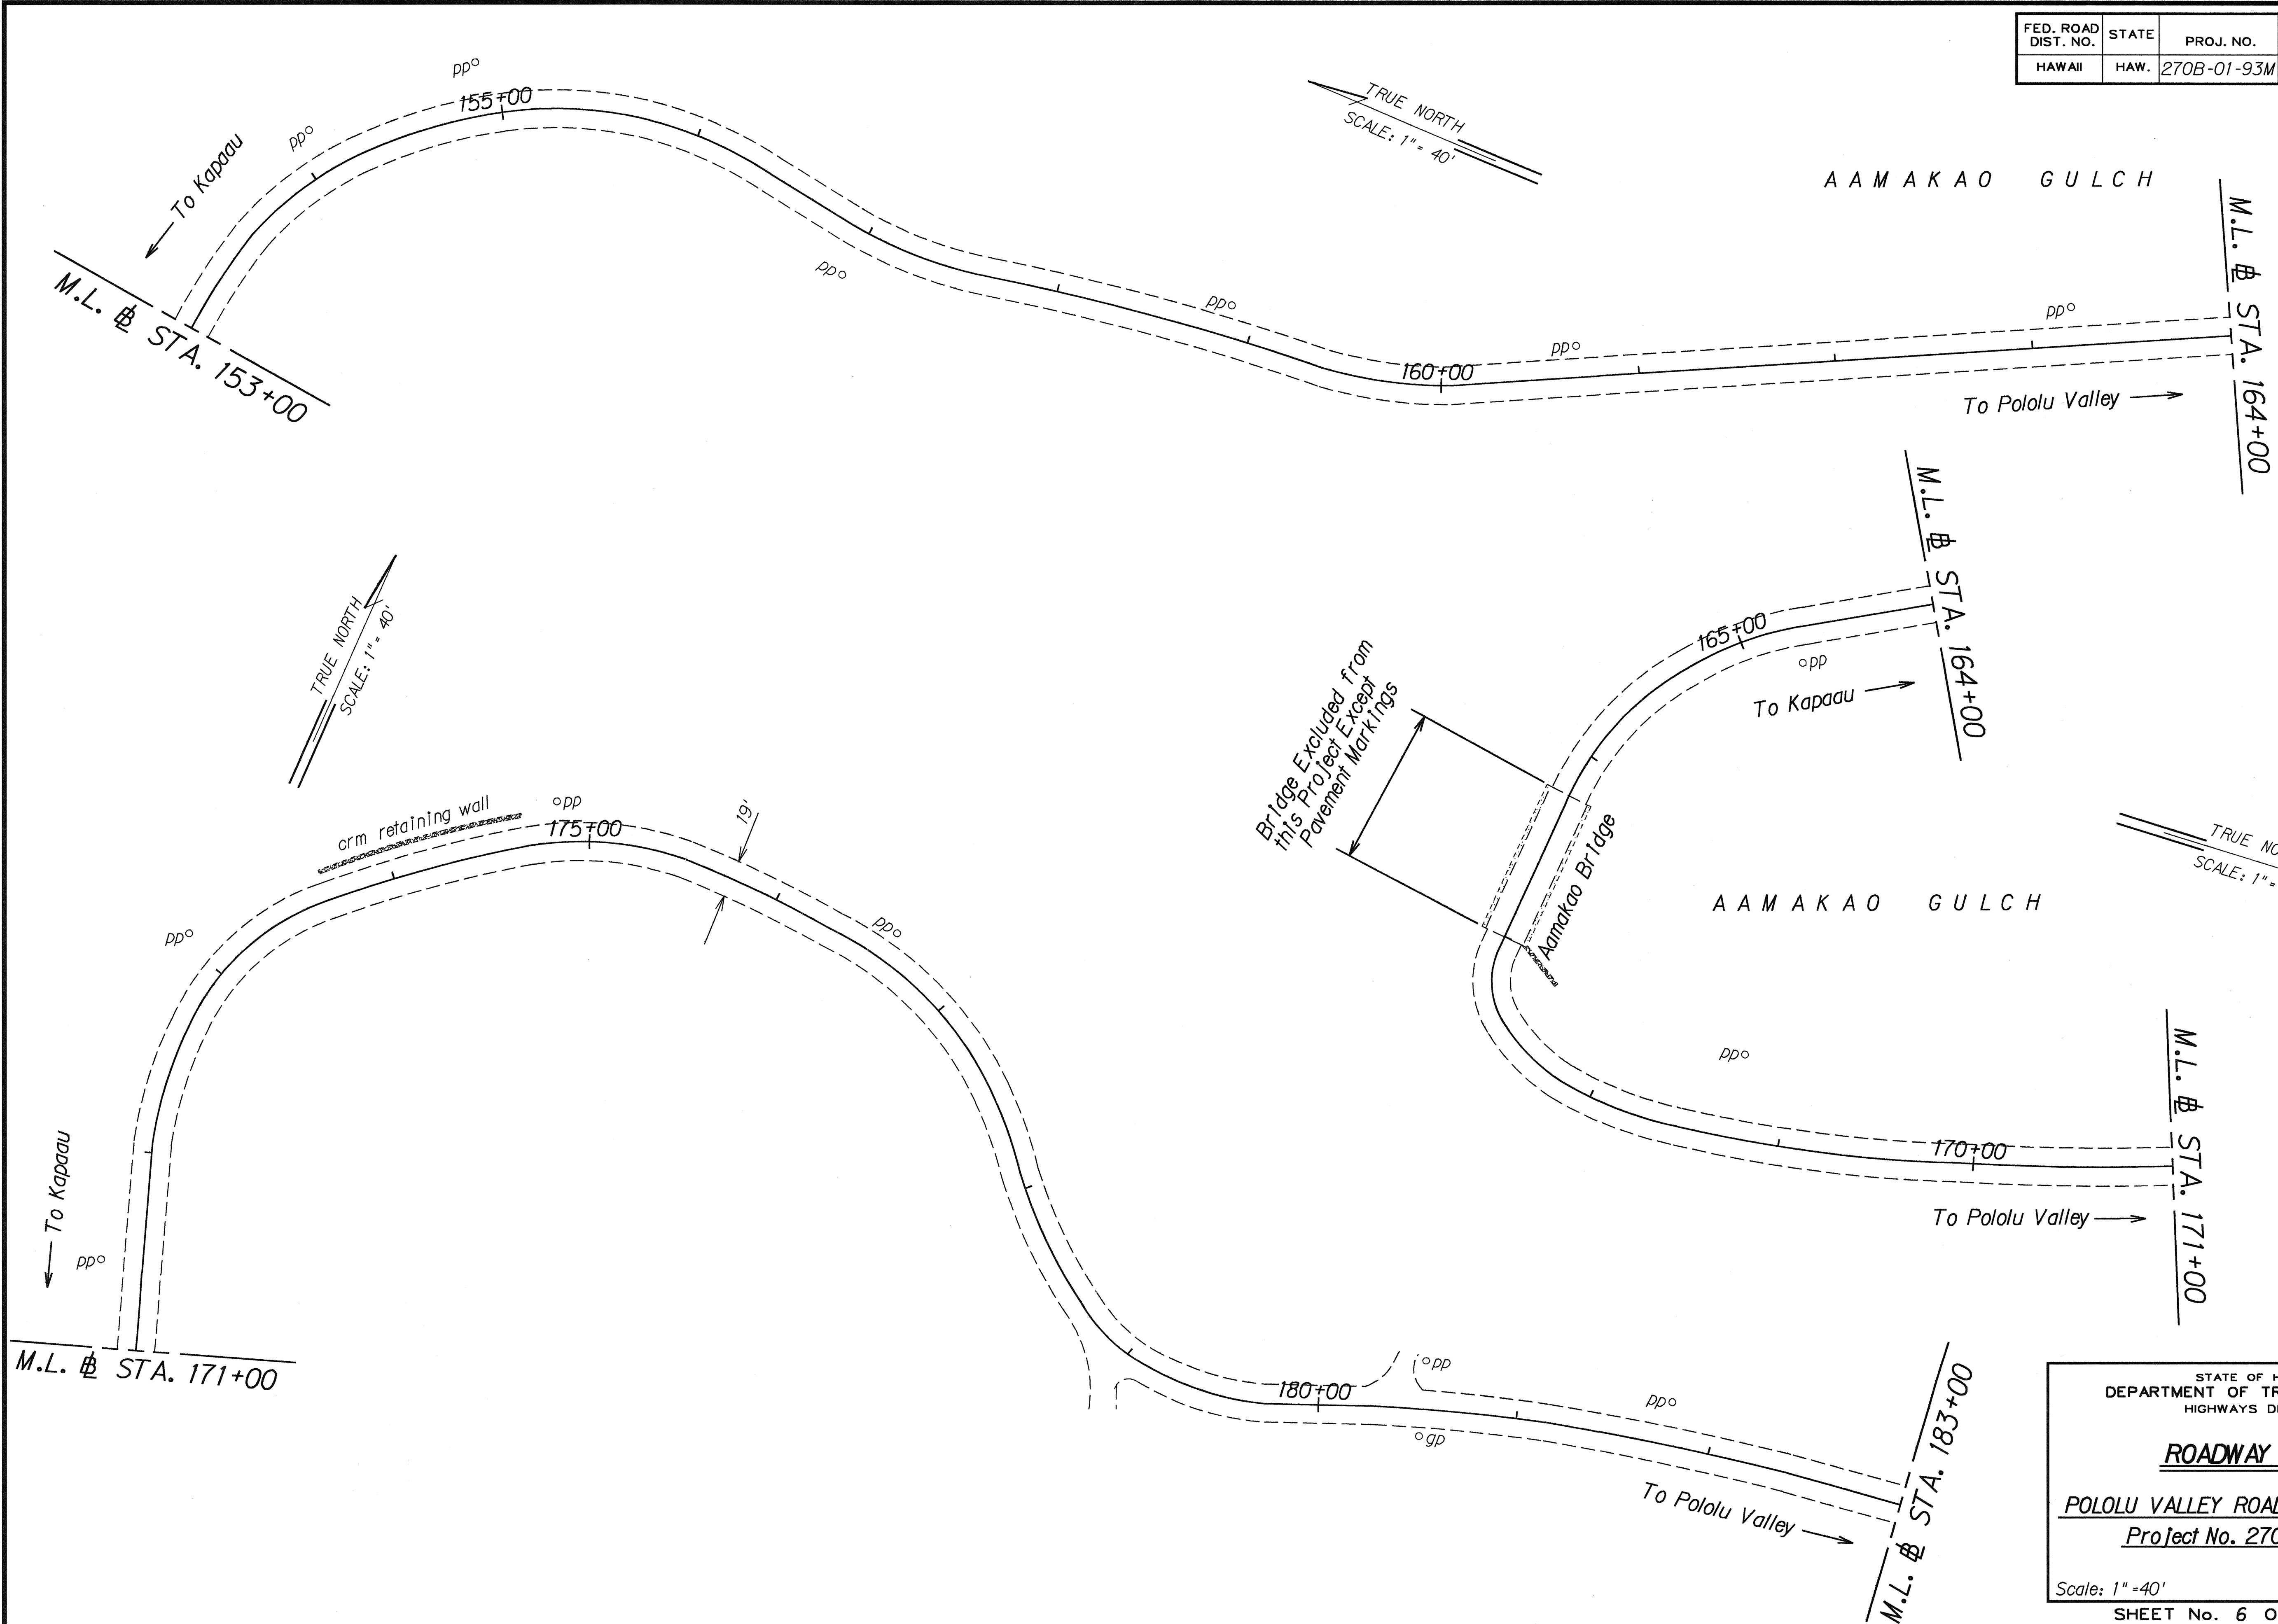


SURVEY PLOTTED BY	DATE
DRAWN BY J. M. S. J.	10-23-92
DESIGNED BY S. H. J.	
NOTED BY J. J.	
QUANTITIES BY	
CHECKED BY	

STATE OF HAWAII
DEPARTMENT OF TRANSPORTATION
HIGHWAYS DIVISION

ROADWAY PLAN
POLOLU VALLEY ROAD RESURFACING
Project No. 270B-01-93M

Scale: 1" = 40'
Date: Oct., 1992
SHEET No. 6 OF 10 SHEETS

FED. ROAD DIST. NO.	STATE	PROJ. NO.	FISCAL YEAR	SHEET NO.	TOTAL SHEETS
HAWAII	HAW.	270B-01-93M	1993	12	27

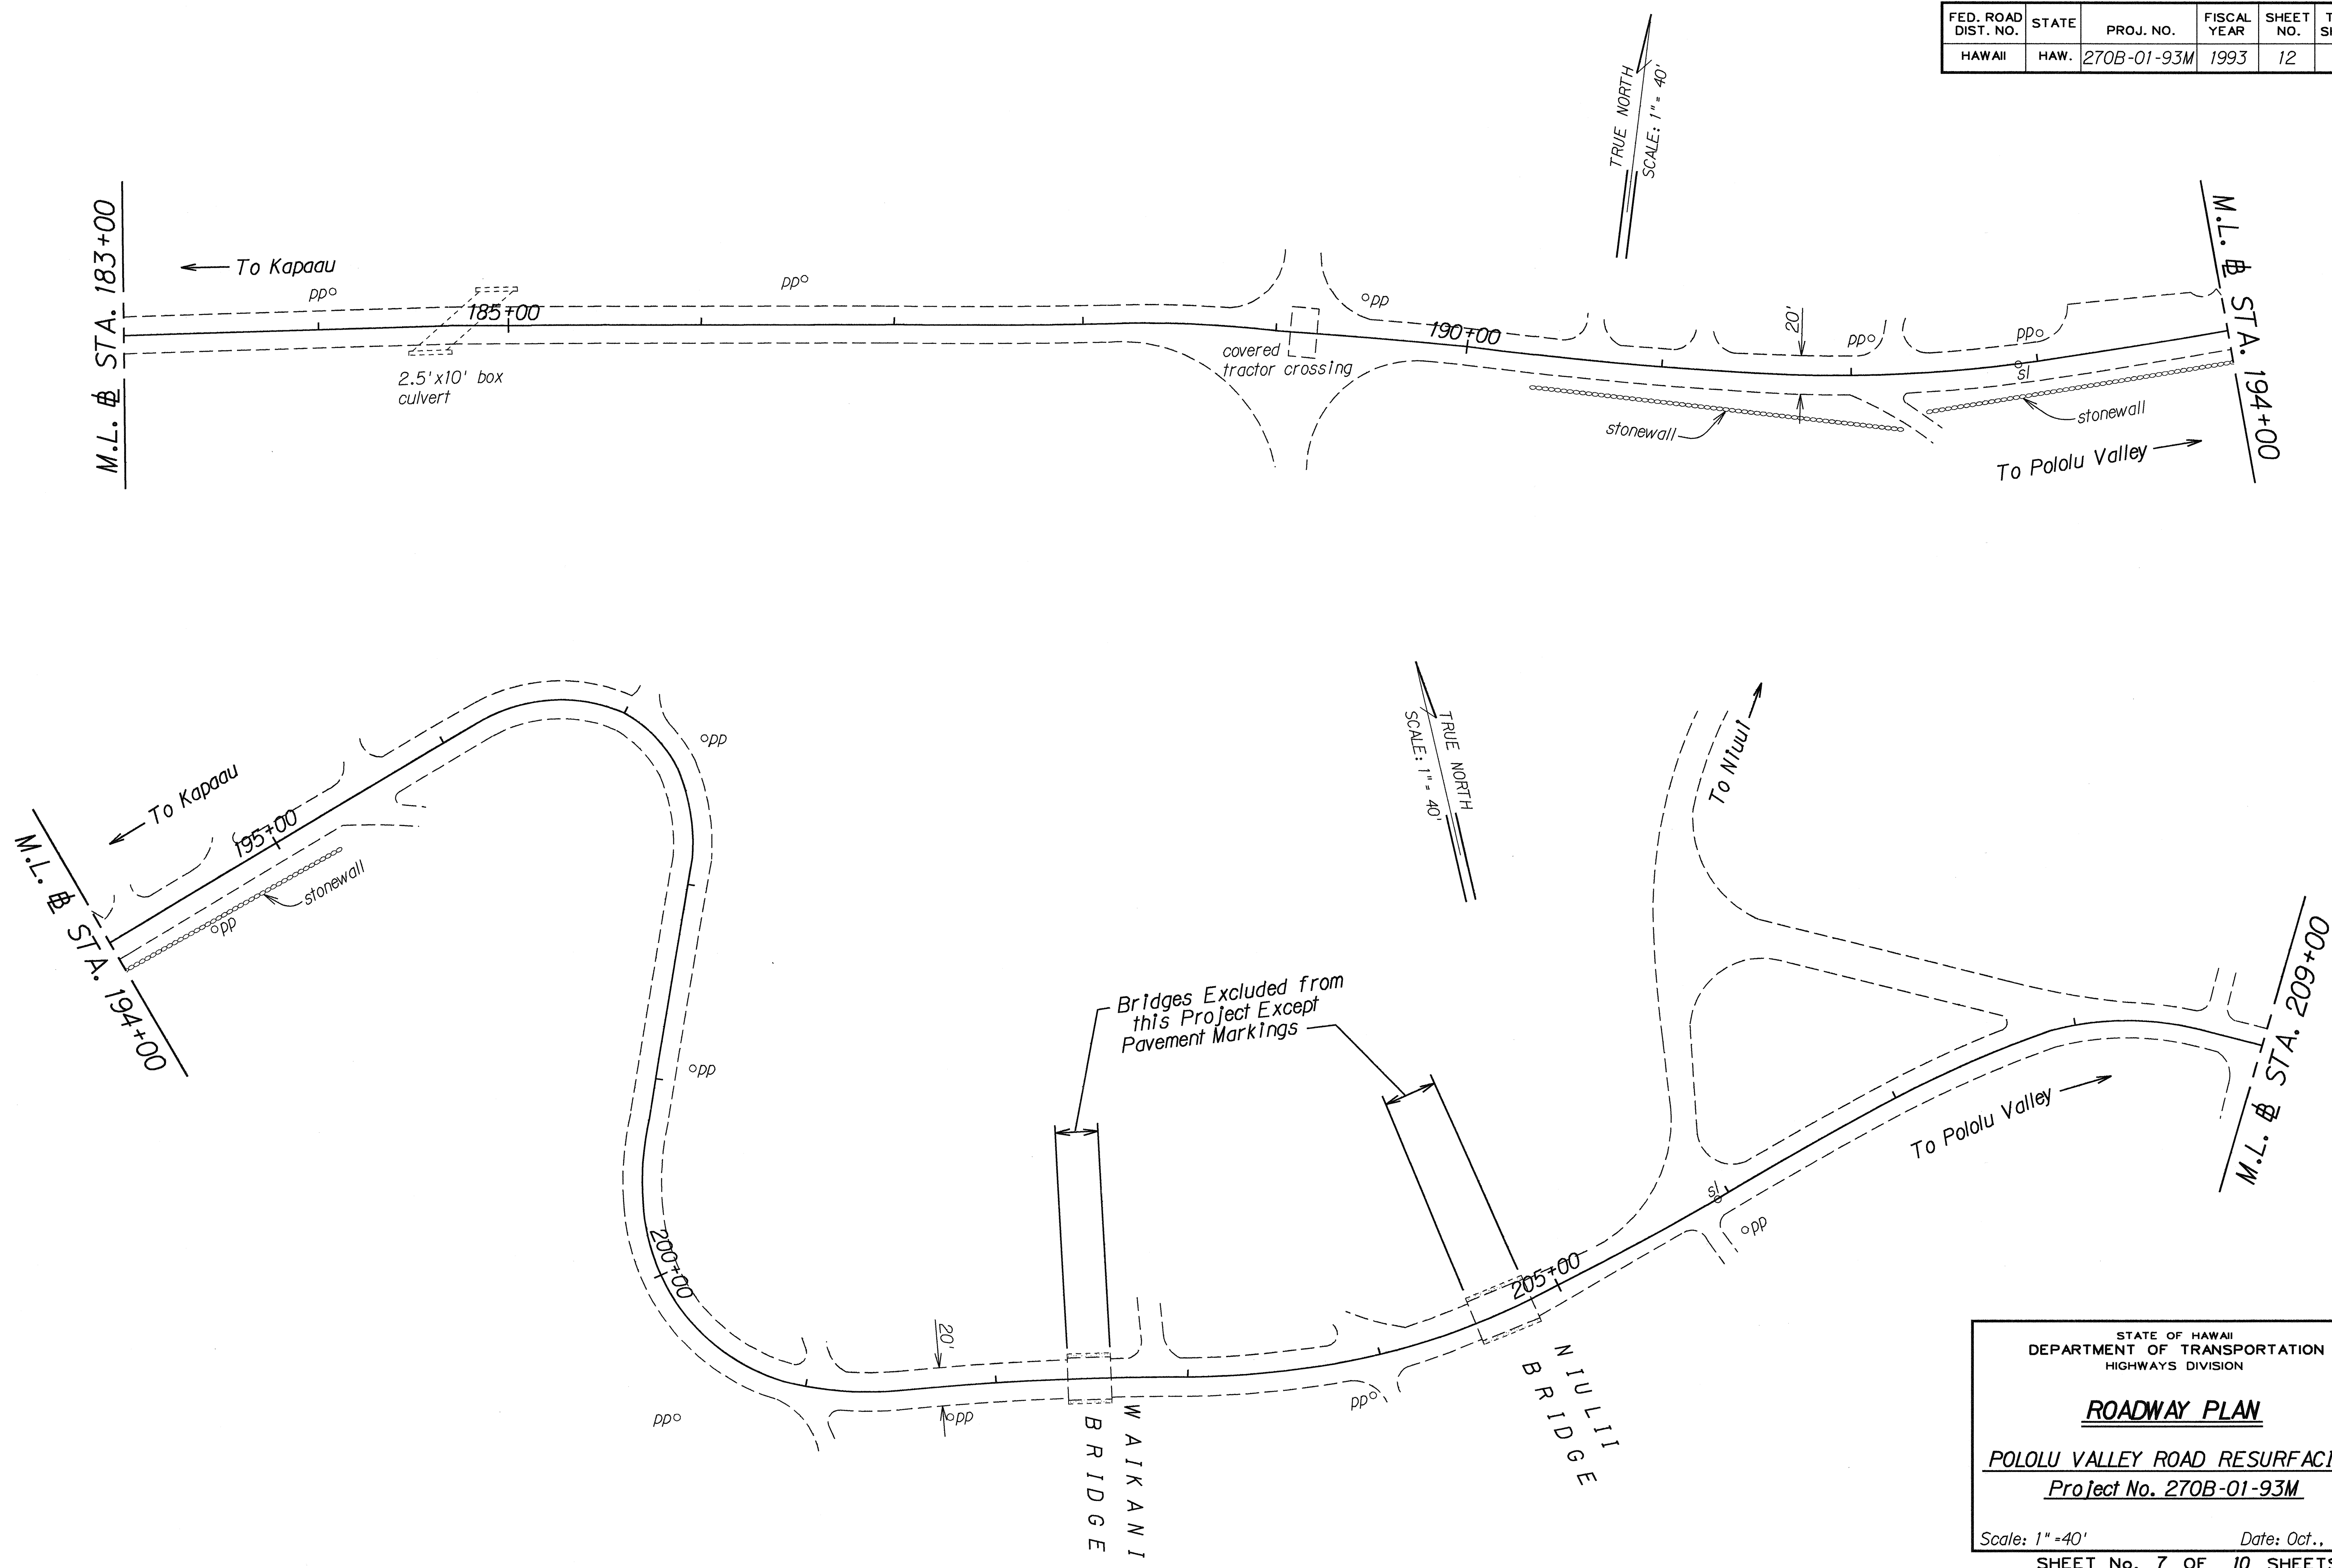

ORIGINAL PLAN	SURVEY PLOTTED BY	DATE
NOTE BOOK	DRAWN BY	10-23-92
No. 100001	DESIGNED BY	
	QUANTITIES BY	
	CHECKED BY	

STATE OF HAWAII
DEPARTMENT OF TRANSPORTATION
HIGHWAYS DIVISION


ROADWAY PLAN

POLOLU VALLEY ROAD RESURFACING
Project No. 270B-01-93M

Scale: 1"=40' Date: Oct., 1992

SHEET No. 7 OF 10 SHEETS

FED. ROAD DIST. NO.	STATE	PROJ. NO.	FISCAL YEAR	SHEET NO.	TOTAL SHEETS
HAWAII	HAW.	270B-01-93M	1993	13	27

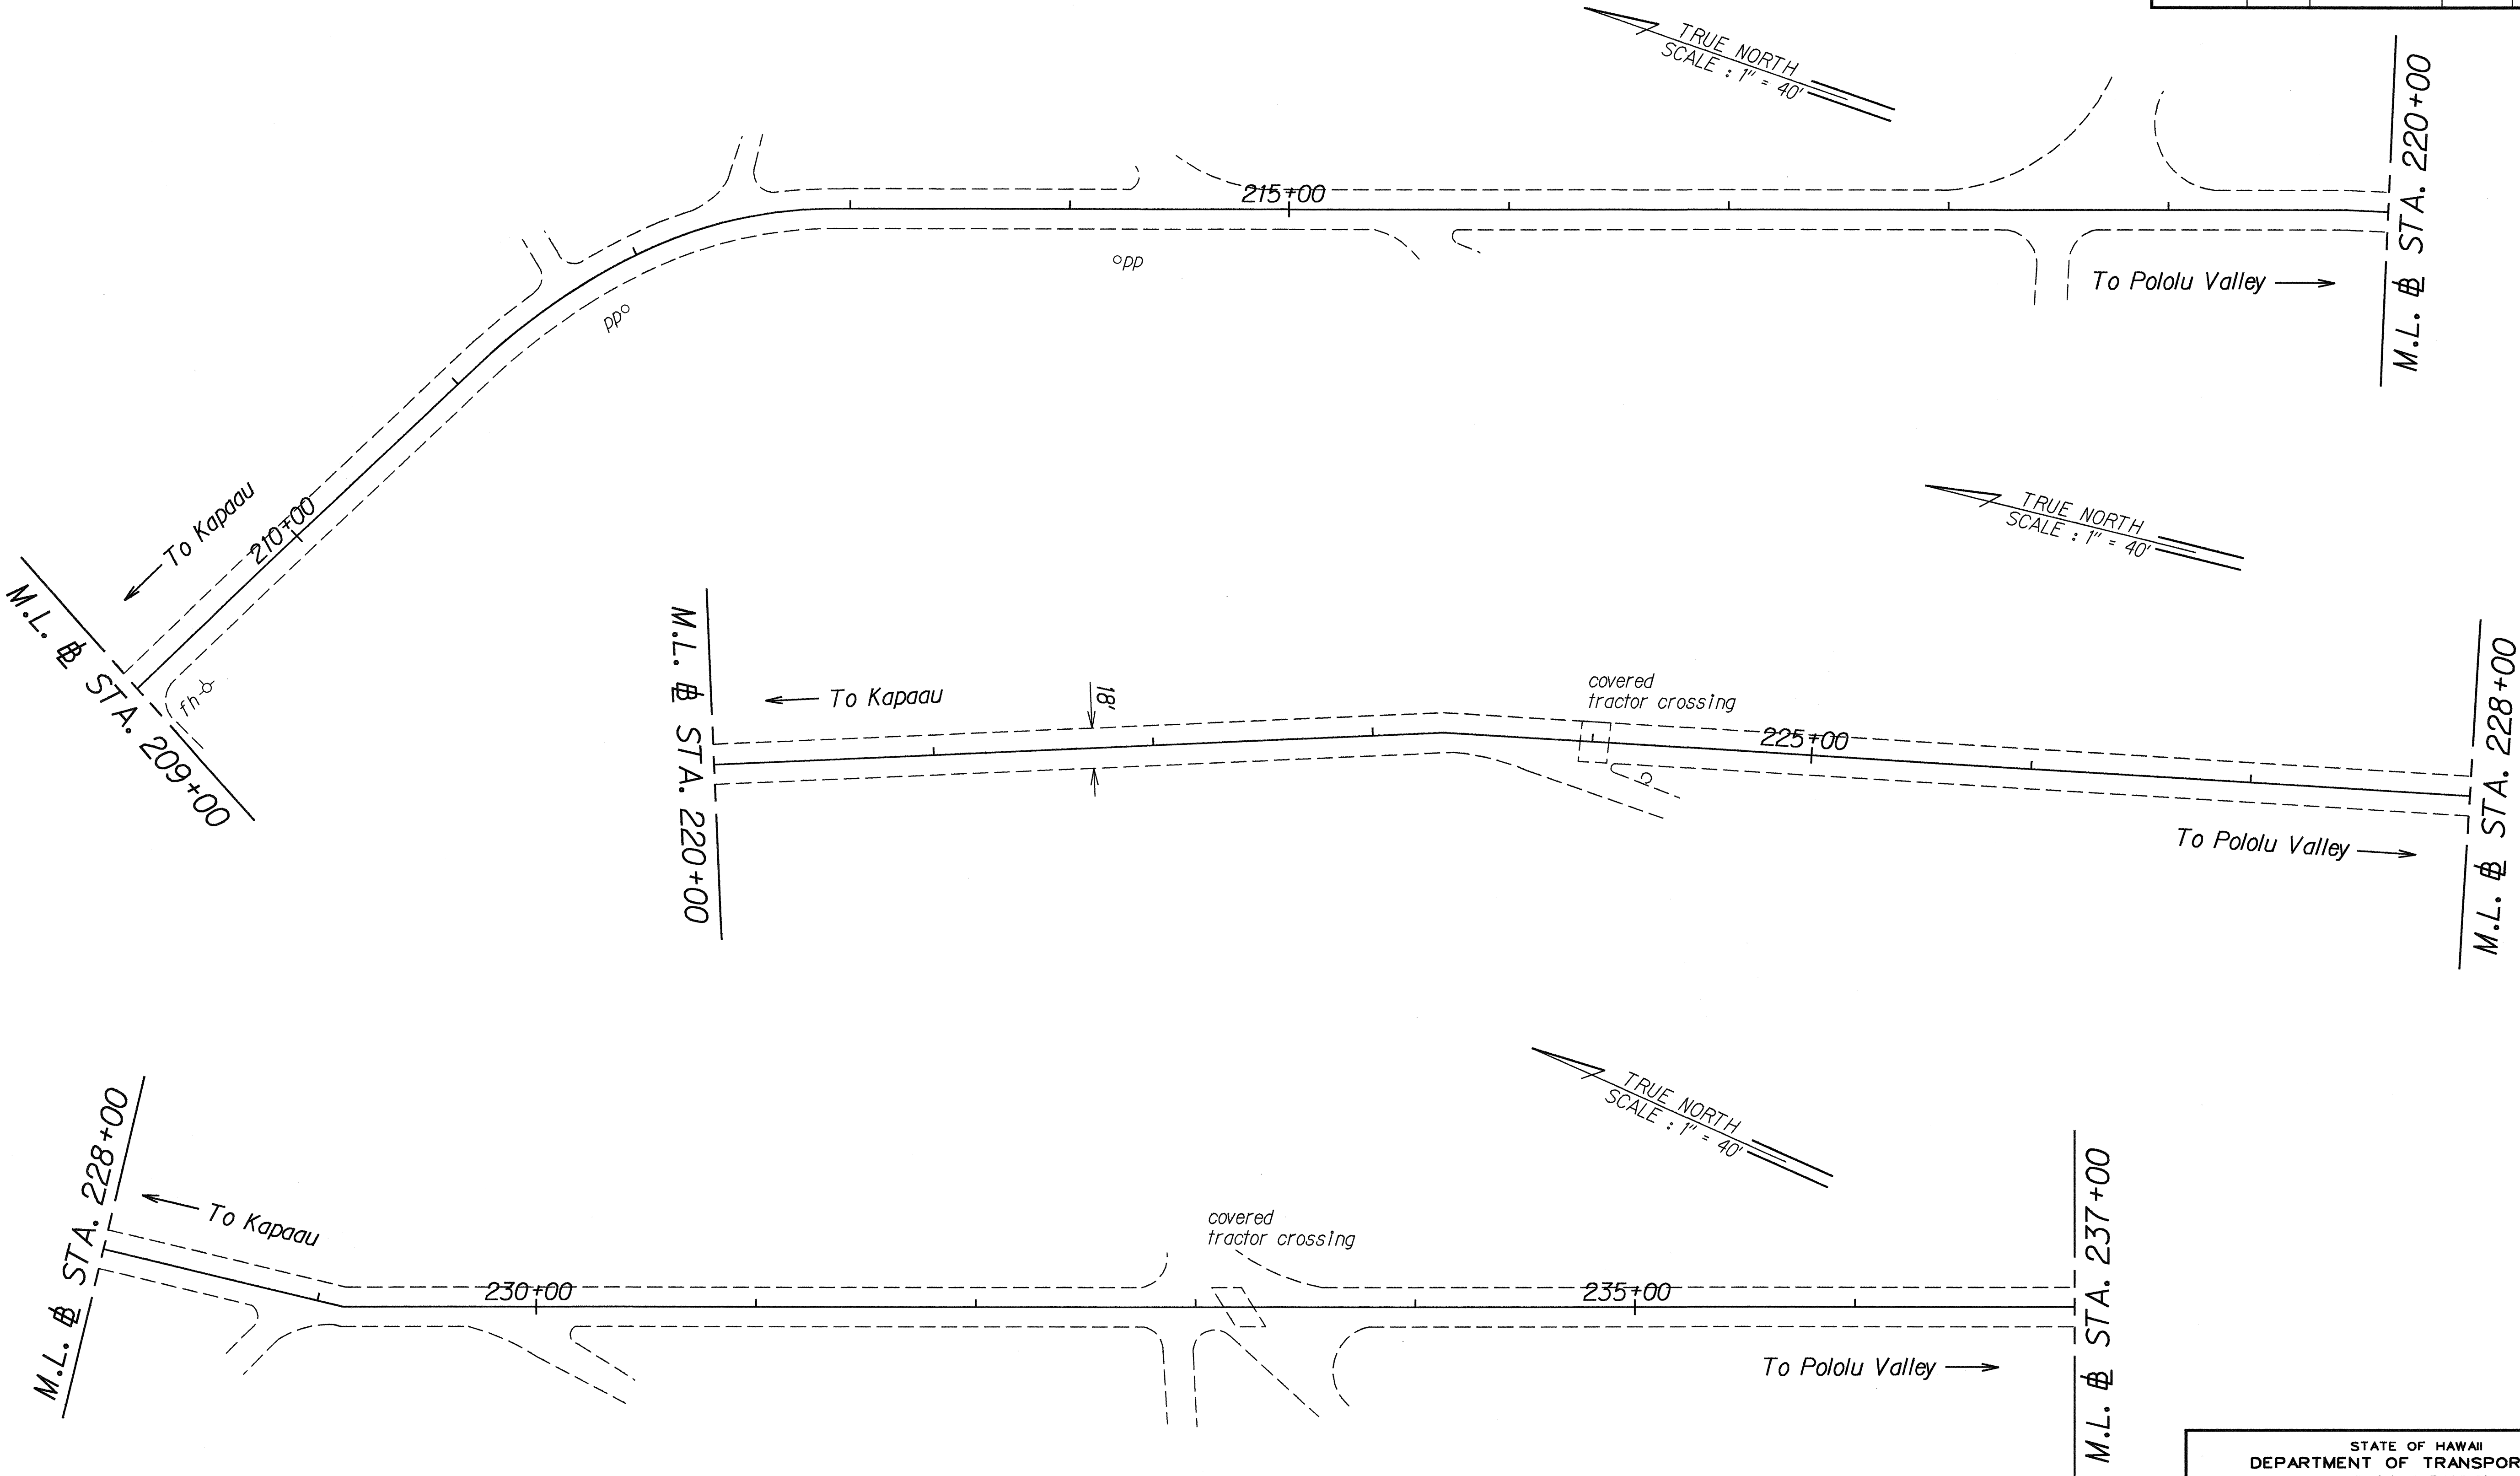

SURVEY PLOTTED BY	DATE
DRAWN BY	0.23.92
DESIGNED BY	
QUANTITIES BY	
CHECKED BY	

ORIGINAL PLAN	NOTE BOOK
log/n: Jason	N. 1/1/92

STATE OF HAWAII
DEPARTMENT OF TRANSPORTATION
HIGHWAYS DIVISION

ROADWAY PLAN

POLOLU VALLEY ROAD RESURFACING


Project No. 270B-01-93M

Scale: 1" = 40'

Date: Oct., 1992

SHEET No. 8 OF 10 SHEETS

FED. ROAD DIST. NO.	STATE	PROJ. NO.	FISCAL YEAR	SHEET NO.	TOTAL SHEETS
HAWAII	HAW.	270B-01-93M	1993	14	27

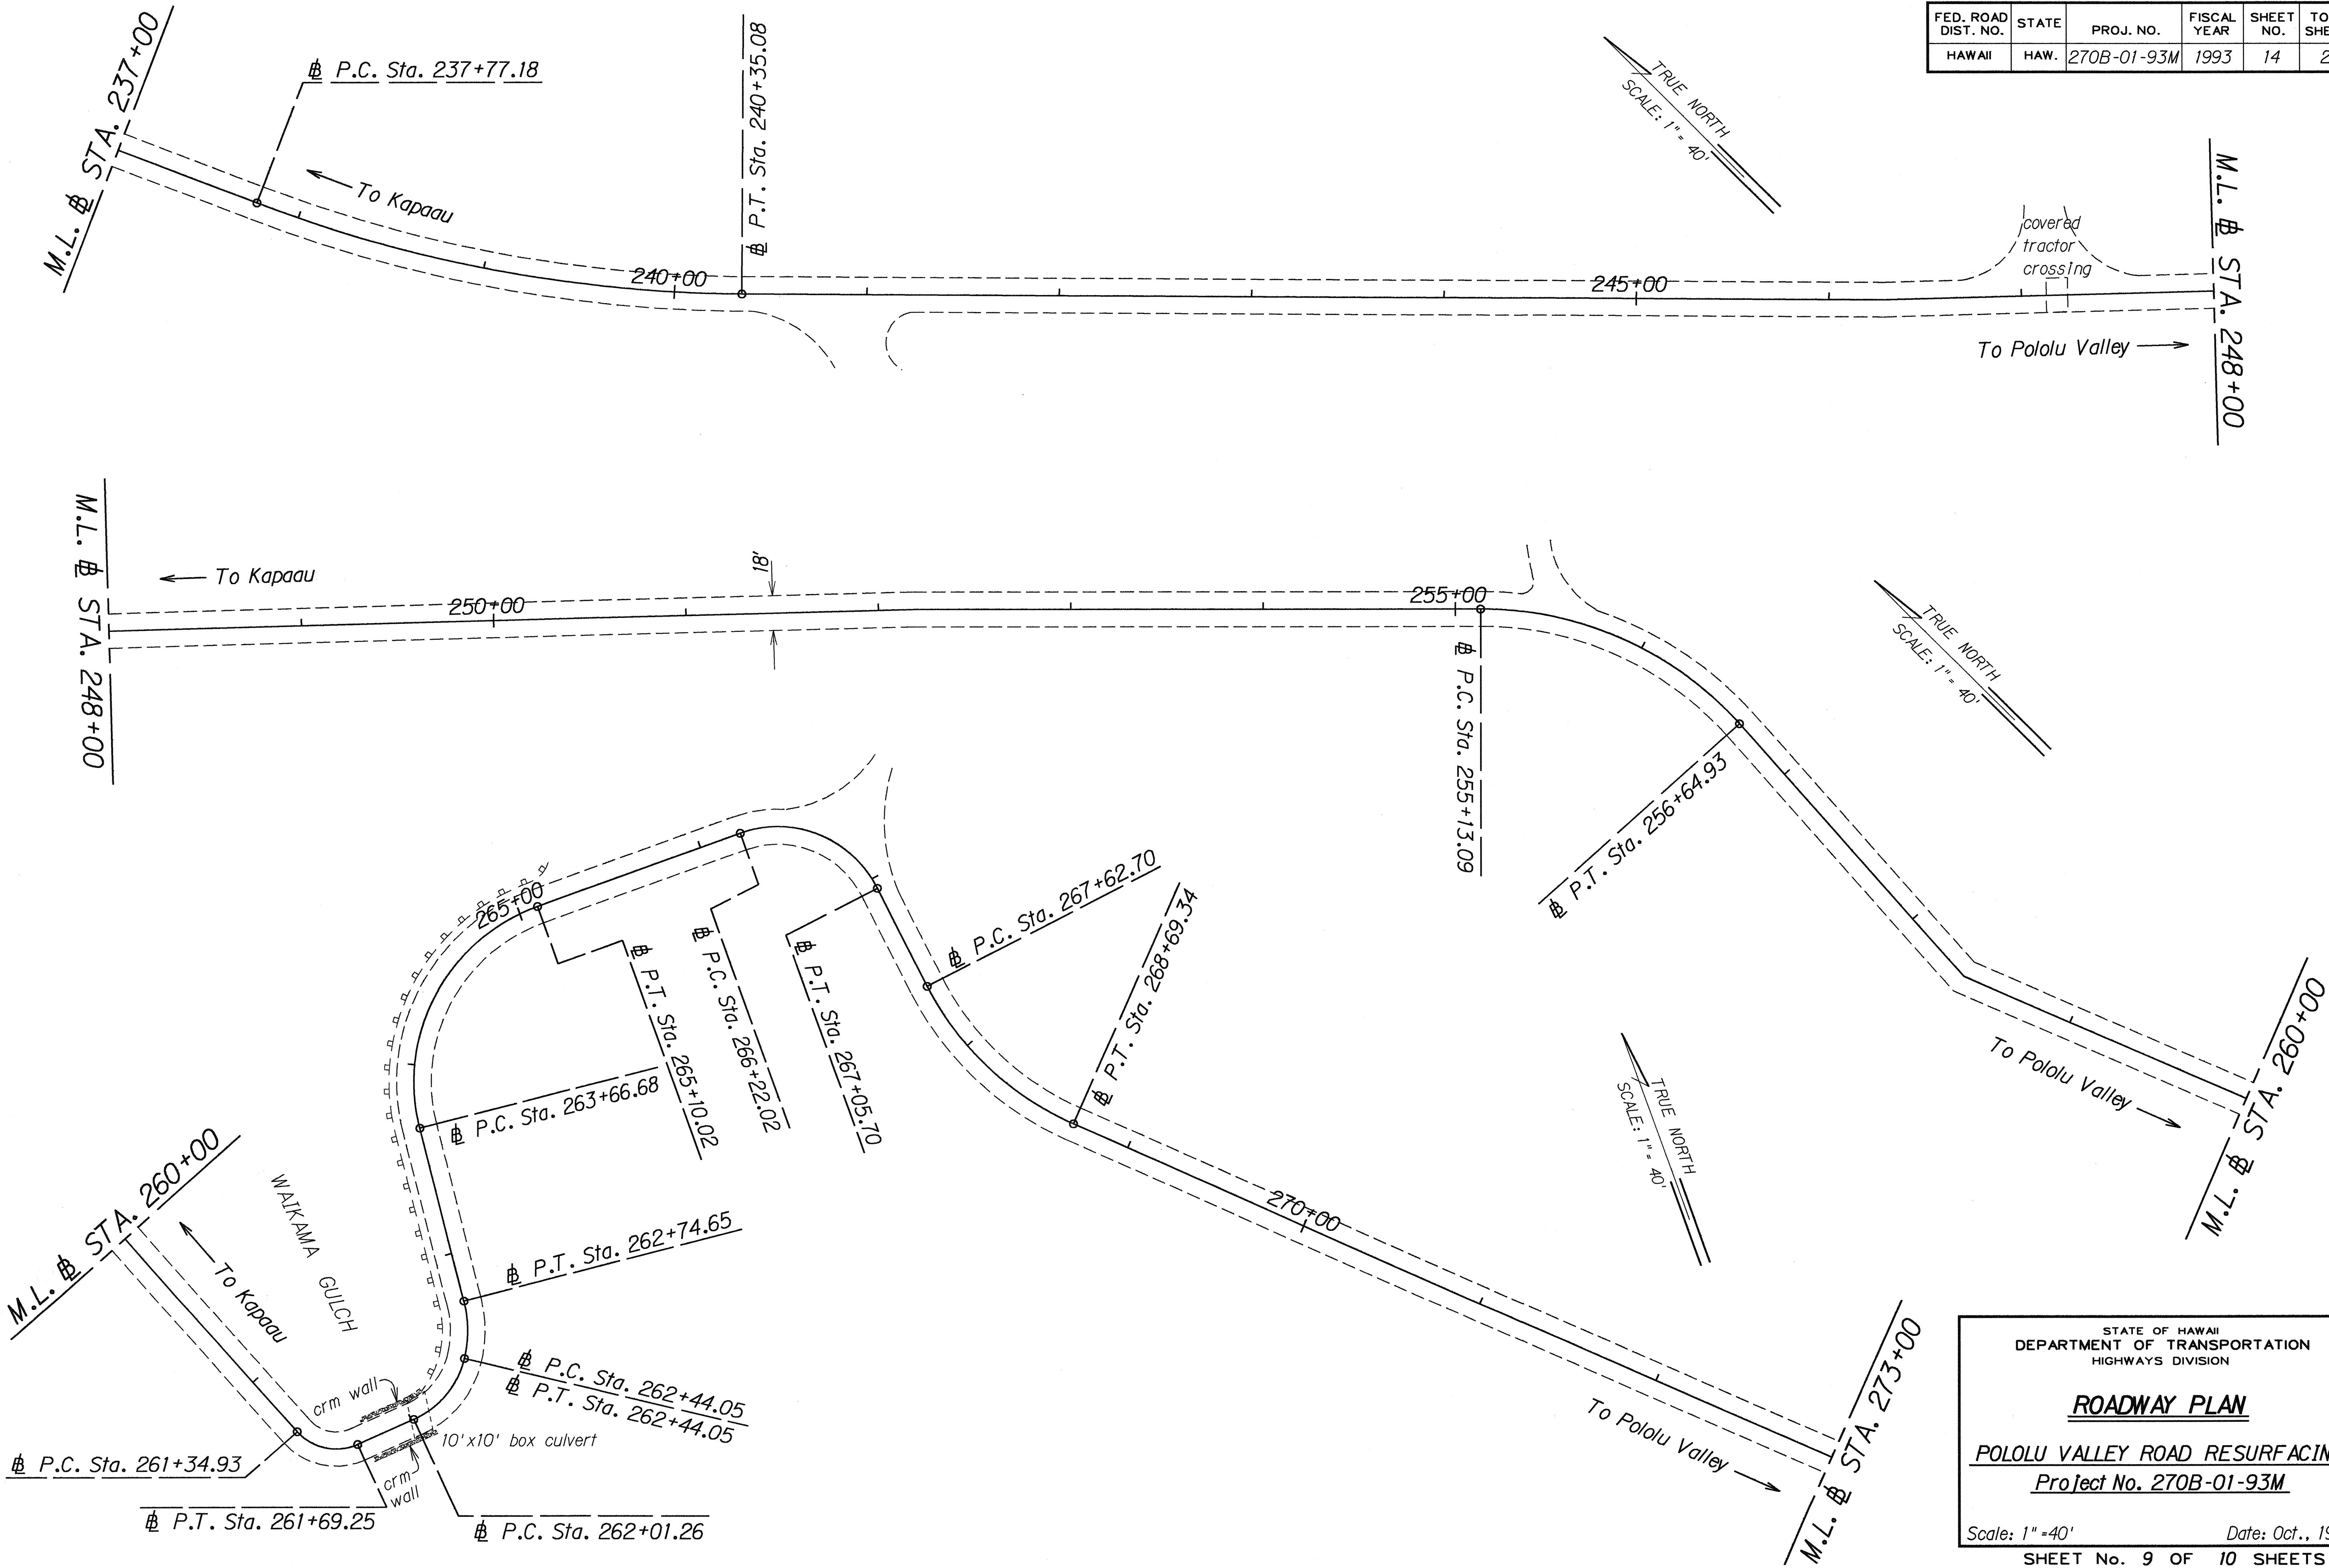

ORIGINAL PLAN	SURVEY PLOTTED BY	DATE
logIn: Jason	J. M. Sullivan	10-23-92
1pvrpd9	DESIGNED BY	
	S. H. H. H.	
	CHECKED BY	



STATE OF HAWAII
DEPARTMENT OF TRANSPORTATION
HIGHWAYS DIVISION

ROADWAY PLAN
POLOLU VALLEY ROAD RESURFACING
Project No. 270B-01-93M

Scale: 1" = 40'
Date: Oct., 1992

SHEET No. 9 OF 10 SHEETS

FED. ROAD DIST. NO.	STATE	PROJ. NO.	FISCAL YEAR	SHEET NO.	TOTAL SHEETS
HAWAII	HAW.	270B-01-93M	1993	15	27

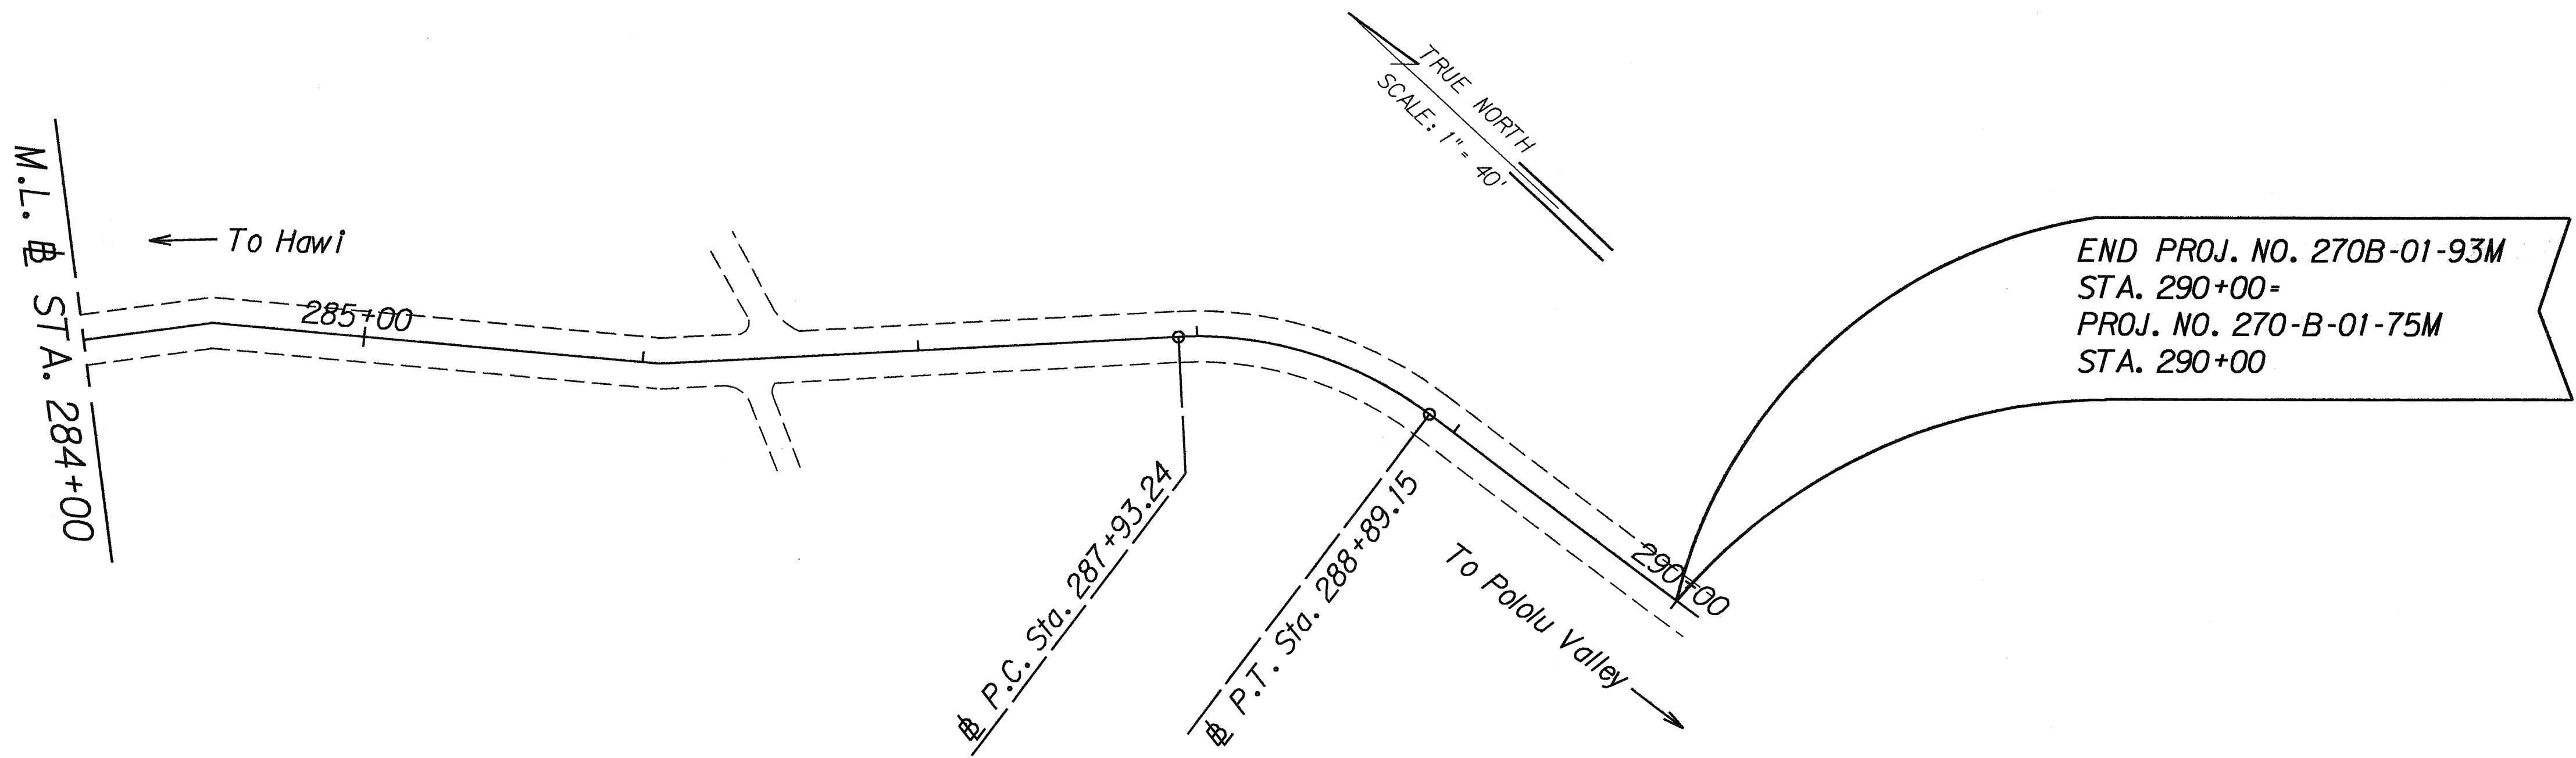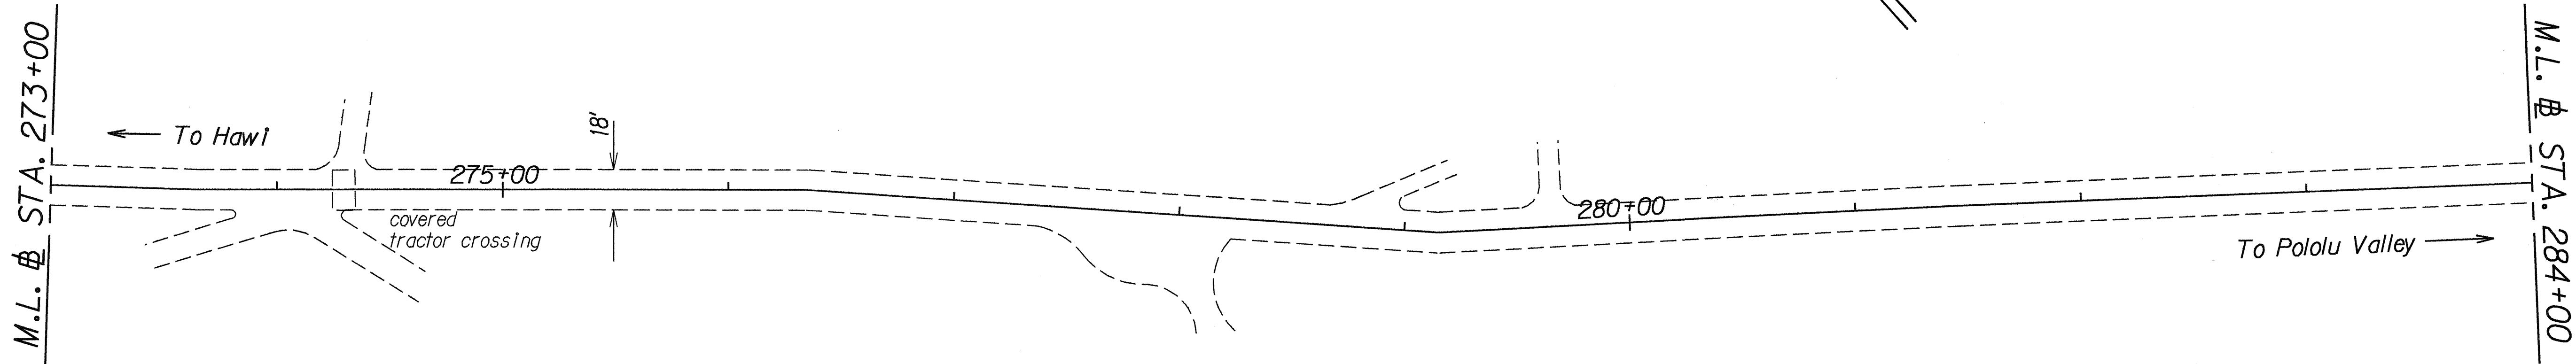

ORIGINAL PLAN	SURVEY PLOTTED BY	DATE
NOTED BOOK	DRAWN BY	10-23-92
log/in: jason	TRACED BY	
NA: lwrddp10	QUANTITIES BY	
	CHECKED BY	

STATE OF HAWAII
DEPARTMENT OF TRANSPORTATION
HIGHWAYS DIVISION

ROADWAY PLAN
POLOLU VALLEY ROAD RESURFACING
Project No. 270B-01-93M

Scale: 1" = 40'
Date: Oct., 1992
SHEET No. 10 OF 10 SHEETS