


FED. ROAD DIST. NO.	STATE	FED. AID PROJ. NO.	FISCAL YEAR	SHEET NO.	TOTAL SHEETS
HAWAII	HAW.	RS-STP-0270(11)	1994	29	30

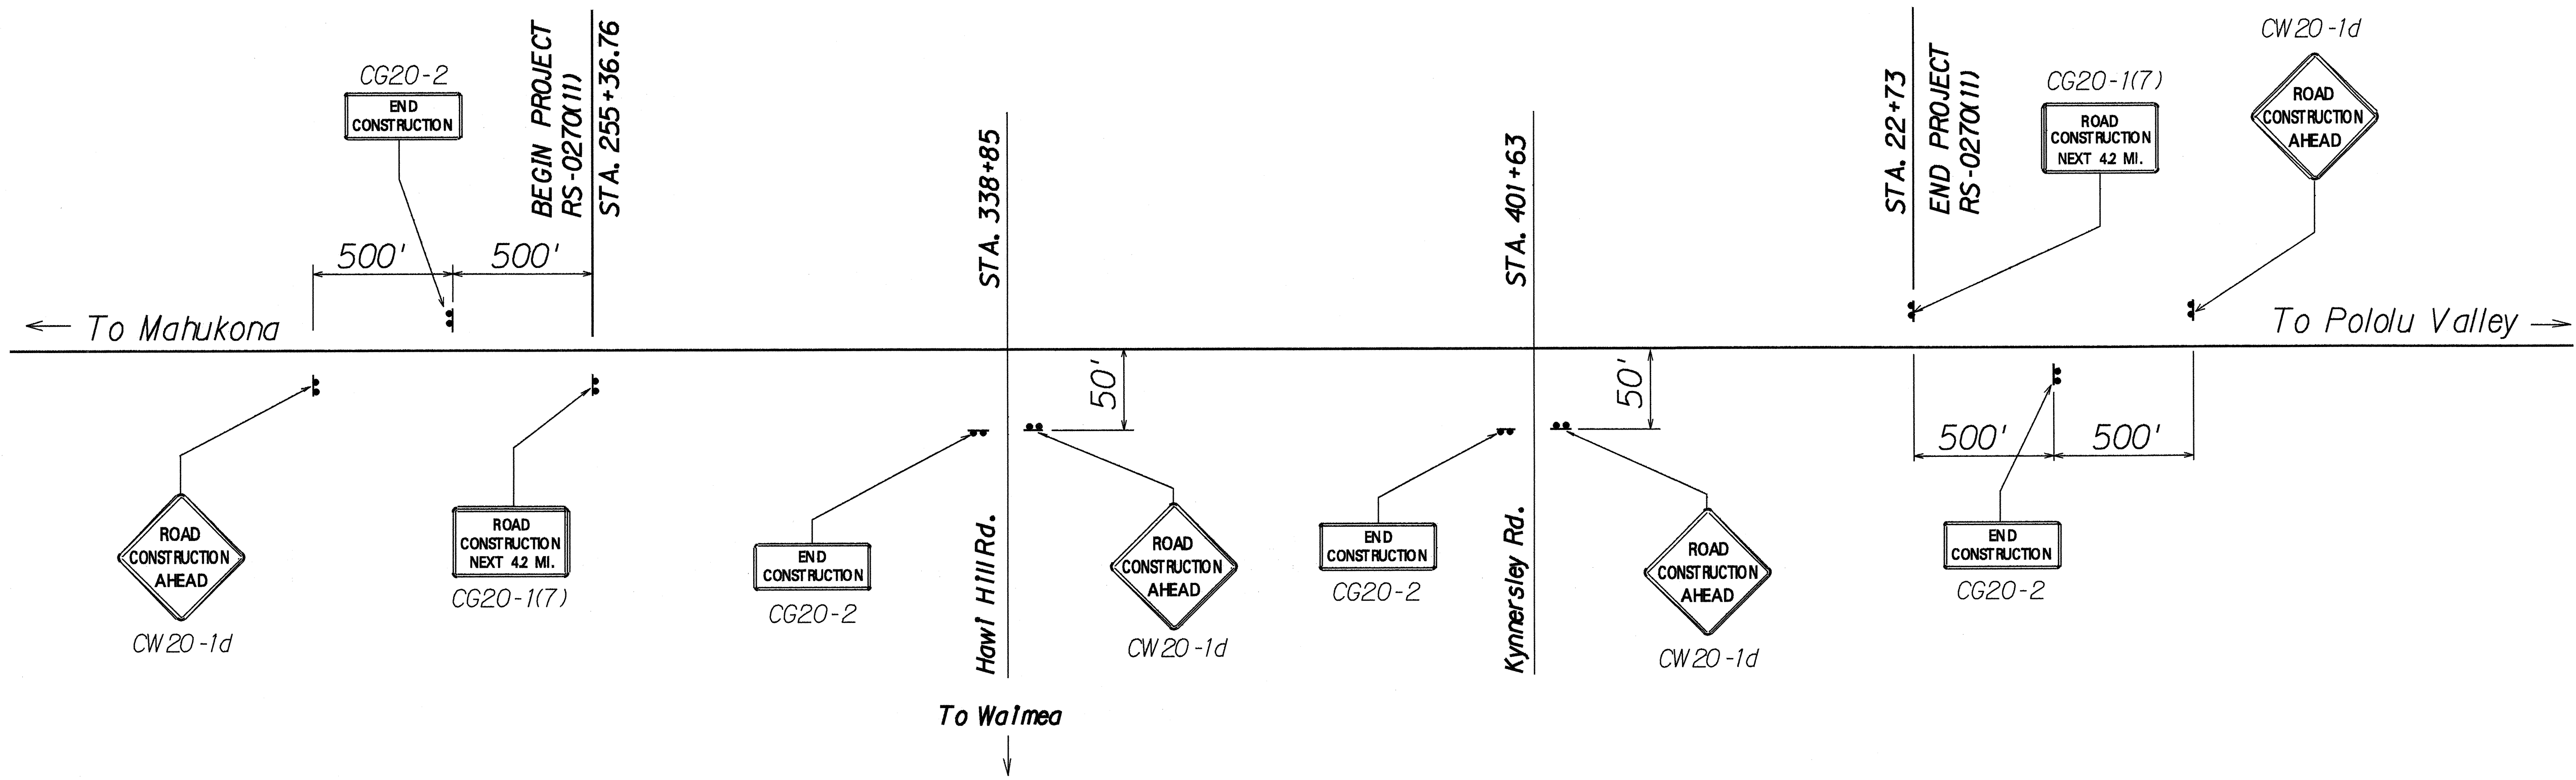

CONSTRUCTION SIGN PLAN
Not To Scale

CONSTRUCTION SIGN SCHEDULE				
EXISTING PROJECT No.	STATION	LEFT	RIGHT	ITEM No. 621.7101
S-203(2)	245+37		●	CW20-1d
	250+37	●		CG20-2
	255+37		●	CG20-1(4.2)
	338+85		●	CW20-1d
	338+85		●	CG20-2
G-3260	401+63		●	CW20-1d
	401+63		●	CG20-2
	22+73	●		CG20-1(4.2)
	27+73		●	CG20-2
	32+73	●		CW20-1d
Total Construction Signs				10 each

ORIGINAL PLAN	SURVEY PLOTTED BY	DATE
NOTE BOOK	DESIGNED BY	
LINE / QUANTITIES BY	CHECKED BY	

STATE OF HAWAII
DEPARTMENT OF TRANSPORTATION
HIGHWAYS DIVISION

CONSTRUCTION SIGN
PLAN & SCHEDULE

AKONI PULE HIGHWAY RESURFACING
KOKOIKE TO AINAKA SUBDIVISION
F.A. PROJECT NO. RS-STP-0270(11)

Scale: As Shown Date: August, 1994

SHEET No. 1 OF 1 SHEETS