



FED. ROAD DIST. NO.	STATE	PROJ. NO.	FISCAL YEAR	SHEET NO.	TOTAL SHEETS
HAWAII	HAW.	270A-01-96M	1996	22	28

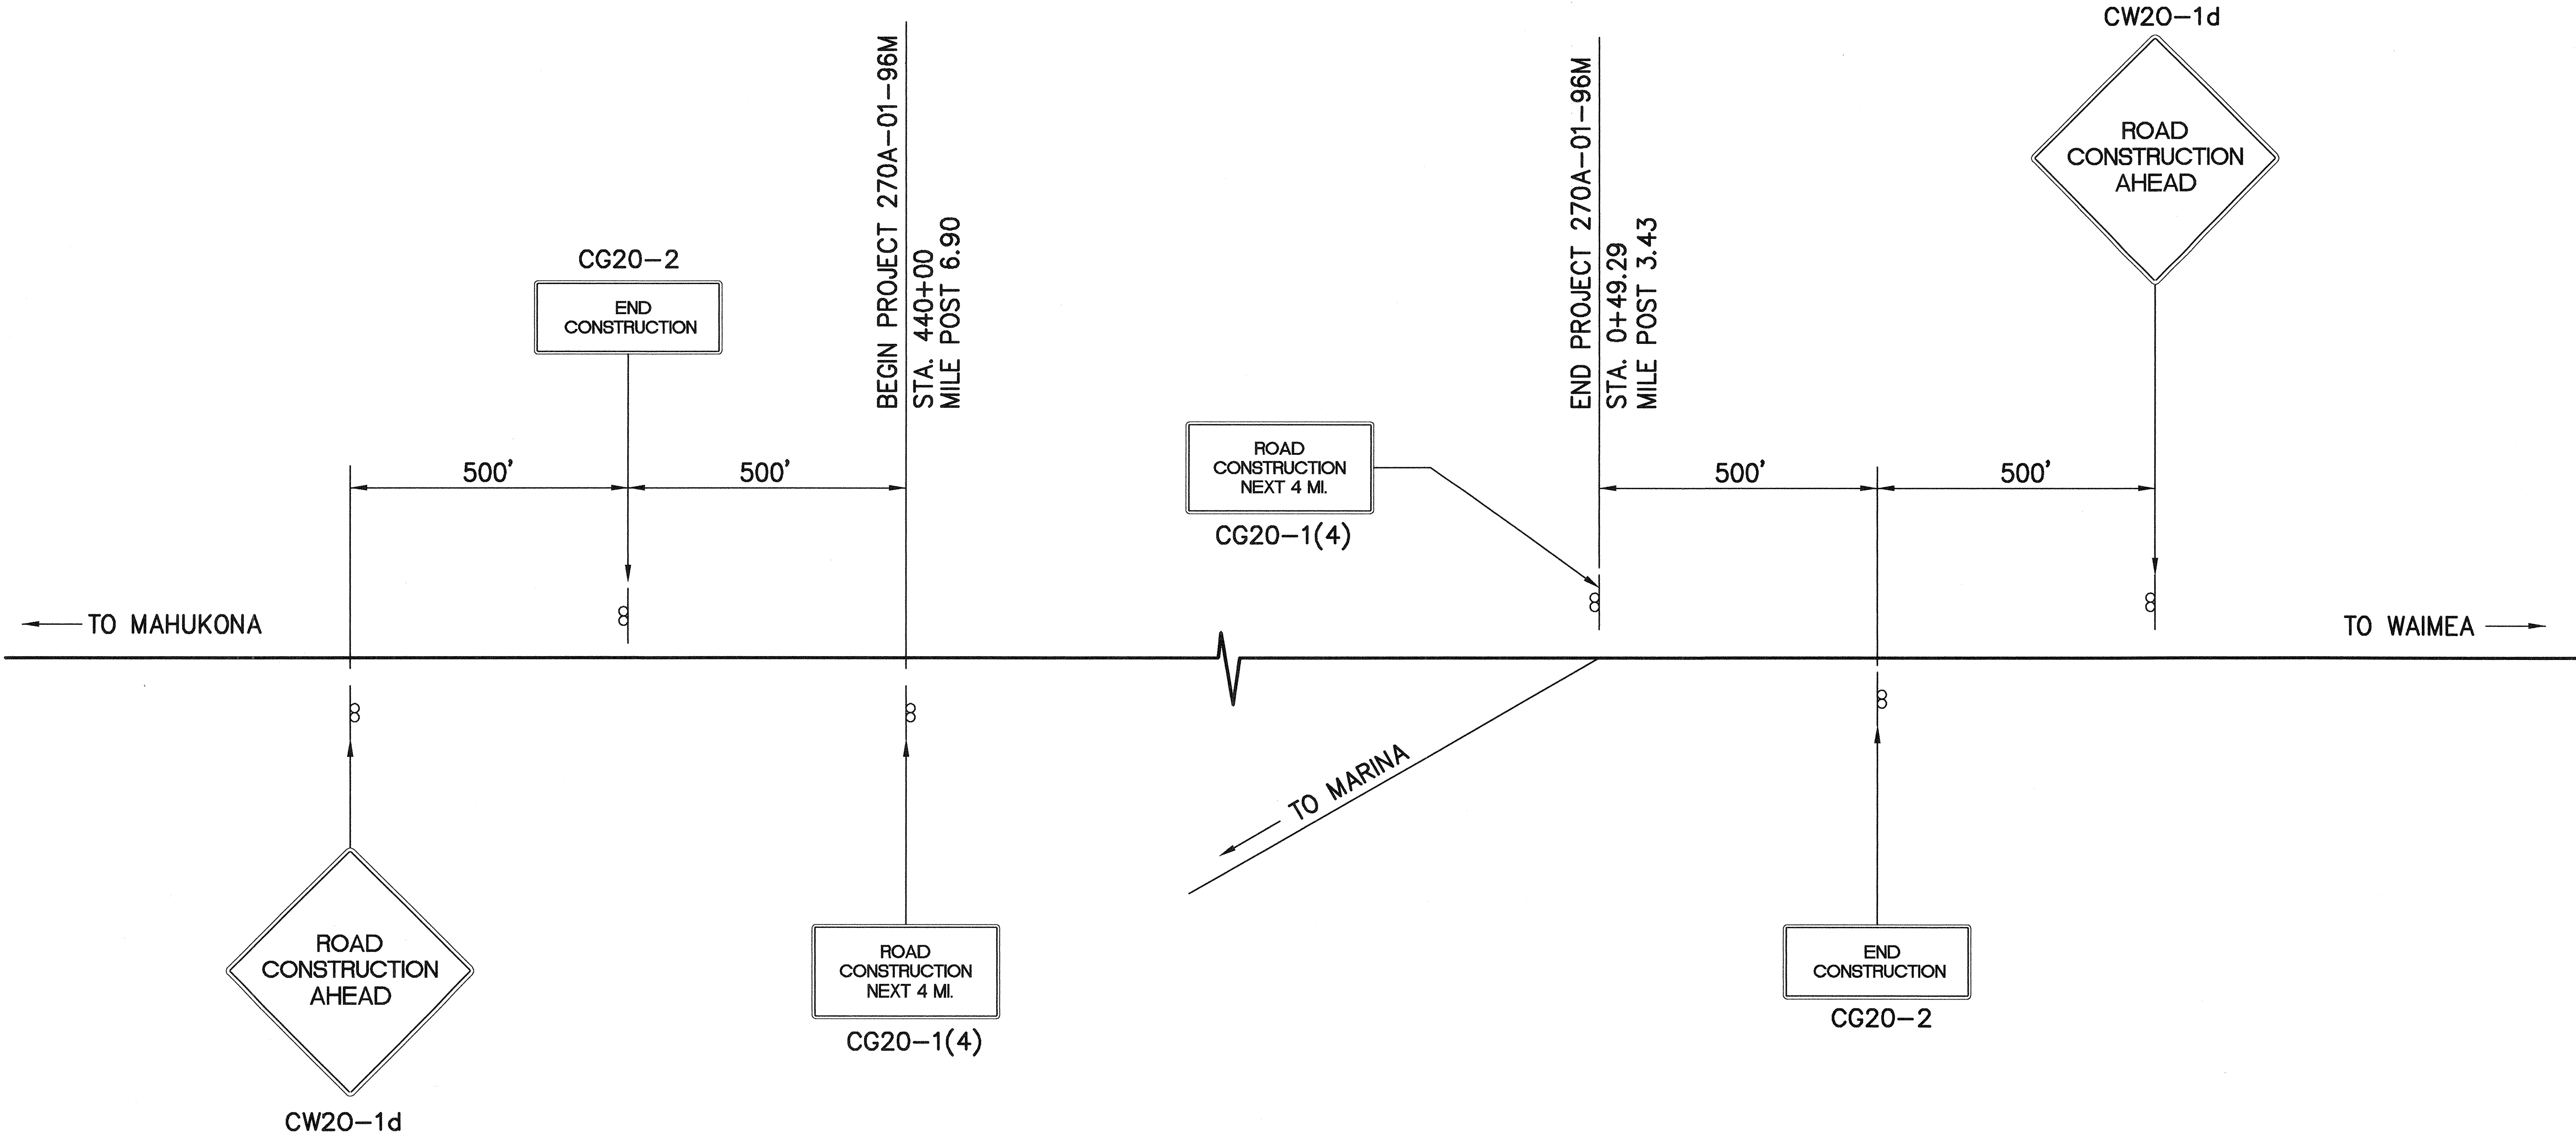

CONSTRUCTION SIGN PLAN
NOT TO SCALE

CONSTRUCTION SIGN SCHEDULE					
EXISTING PROJECT NO.	STATION	LEFT	RIGHT	ITEM NO. 621.7101	
A-270-01-62	430+00		•	CW20-1d	
	435+00	•		CG20-2	
	440+00		•	CG20-1(4)	
FAP 11-D	0+49	•		CG20-1(4)	
FAP 11-B	15+55		•	CG20-2	
	20+55	•		CW20-1d	
TOTAL CONSTRUCTION SIGNS				6	

ORIGINAL PLAN No.	SURVEY PLOTTED BY	DATE
	DRAWN BY	
	DESIGNED BY	
	QUANTITIES BY	
	CHECKED BY	

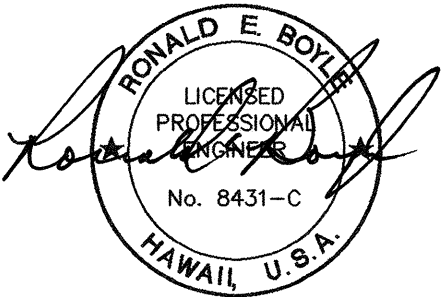

STATE OF HAWAII
DEPARTMENT OF TRANSPORTATION
HIGHWAYS DIVISION

CONSTRUCTION SIGN PLAN
& SCHEDULE

AKONI PULE HIGHWAY RESURFACING
Mile Post 6.90 to 3.43
Project No. 270A-01-96M

Scale: None Date: May 1996

SHEET No. 1 OF 1 SHEETS