


SIGN SCHEDULE																			
STATION	LEFT (MAUKA)	RIGHT (MAKAI)	TYPE	ACTION (SEE LEGEND)	REMOVE	INSTALL (10 SQ. FT. OR LESS)		INSTALL (GREATER THAN 10 SQ. FT.)		STATION	LEFT (MAUKA)	RIGHT (MAKAI)	TYPE	ACTION (SEE LEGEND)	REMOVE	INSTALL (10 SQ. FT. OR LESS)		INSTALL (GREATER THAN 10 SQ. FT.)	
						W/ POST	W/O POST	W/ POST	W/O POST							W/ POST	W/O POST	W/ POST	W/O POST
440+30		●	W2-2-a(36"x36")	R	1	1				572+55	●		R2-1(55)-a(36"x48")	R	1			1	
451+40	●		R1-2	R	1	1				572+55		●	R2-1(35)-a(36"x48")	R	1			1	
451+90	●		R1-1	R	1	1				574+35	●		R4-2	N				1	
452+65	●		R1-2	R	1	1				574+45		●	R1-2	R	1	1			
460+00	●		W2-2-a(36"x36")	R	1	1				574+55	●		R1-1	R	1	1			
471+75		●	W2-2-a(36"x36")	R	1	1				574+55	●		COUNTY DPW T-1 (MALUOKALANI ST)	R	1		1		
479+85	●		R1-1	--						574+55	●		COUNTY DPW T-1 (AKONI PULE HWY)	R	1		1		
480+25	●		R1-2	N		1				575+05		●	R1-1	R	1	1			
487+70		●	"ADOPT A HIGHWAY" (24"x48")	--						575+05		●	COUNTY DPW T-1 (HONOKOA ST)	R	1		1		
488+25	●		W2-2-a(36"x36")	R	1	1				575+05		●	COUNTY DPW T-1 (AKONI PULE HWY)	R	1		1		
488+50	●		"ADOPT A HIGHWAY" (24"x48")	--						575+25		●	R1-2	R	1	1			
494+75		●	W2-2-a(36"x36")	R	1	1				578+00	●		W2-1-a(36"x36")	R	1	1			
499+00	●		R2-1(55)-a(36"x48")	R	1			1		578+00	●		W(MALUOKALANI ST)(12"x36")	N			1		
501+30	●		R1-2	R	1	1				584+50		●	W2-1-a(36"x36")	R	1	1			
501+60	●		R1-1	R	1	1				584+50		●	W(KALAEOLO)(12"x36")	N			1		
502+15	●		R1-2	R	1	1				587+70		●	R1-2	R	1		1		
506+00		●	R2-1(55)-a(36"x48")	R	1			1		587+80	●		R1-1	R	1	1			
508+80	●		W2-2-a(36"x36")	R	1	1				587+80	●		COUNTY DPW T-1 (MALUOKALANI ST)	N			1		
515+30	●		I (DISTRICT OF SOUTH KOHALA)-(18"x48")*	R	1	1				587+80	●		COUNTY DPW T-1 (AKONI PULE HWY)	N			1		
515+80		●	I (DISTRICT OF NORTH KOHALA)-(18"x48")*	R	1	1				588+29		●	R1-1	R	1		1		
521+50		●	W2-2-a(36"x36")	--						588+29		●	COUNTY DPW T-1 (KALAEOLO ST)	R	1		1		
527+73	●		R1-1	--						588+29		●	COUNTY DPW T-1 (AKONI PULE HWY)	R	1		1		
528+30	●		R1-2	--						588+50		●	R1-2	R	1		1		
534+07	●		W2-2-a(36"x36")	--						591+50	●		W2-1-a(36"x36")	R	1	1			
543+70	●		R4-1	N				1		591+50	●		W(MALUOKALANI ST)(12"x36")	N			1		
554+30	●		R4-2	R	1			1		594+16		●	"ADOPT A HIGHWAY" (24"x48")	- -					
554+90		●	R4-2	N				1		596+20		●	R2-1(35)-a(36"x48")	N	1			1	
558+00		●	R2-5b(45)-a(36"x48")	R	1			1		596+40	●		"ADOPT A HIGHWAY" (24"x48")	- -					
562+00	●		R2-4(40)-a(36"x48")	R	1			1		598+80		●	W2-2-a(36"x36")	R	1	1			
562+35		●	R2-1(45)-a(36"x48")	R	1			1		598+80		●	W(KAEWA PL)(12"x36")	N			1		
565+25	●		R4-1(24"x30")	X	1					600+05		●	W(ROAD FLOODS DURING RAIN)(36"x36")	R	1	1			
565+60	●		R4-1	N				1		601+45		●	R1-1	- -					
568+00		●	R2-5b(35)-a(36"x48")	R	1			1		601+85		●	R4-2	N				1	
569+50		●	R4-1	N				1		603+50	●		W2-2-a(36"x36")	R	1	1			
571+50		●	W2-1-a(36"x36")	R	1	1				603+50	●		W(KAEWA PL)(12"x36")	N			1		
571+50		●	W(HONOKOA ST)(12"x36")	N			1												

ORIGINAL PLAN	SURVEY PLOTTED BY	DATE
	DRAWN BY	
	TRACED BY	
	DESIGNED BY	
	CHECKED BY	
NOTE BOOK		

* DISTRICT SIGNS (18"x48", WHITE LETTERS ON GREEN REFLECTIVE SHEETING) SHALL BE PAID FOR AS ITEM NO. 621.5100 REGULATORY AND WARNING SIGN (10 SQUARE FEET OR LESS)

LEGEND

- R: REPLACE EXISTNG SIGN
X: REMOVE EXISTING SIGN
N: NEW SIGN INSTALLATION
--: EXISTING SIGN TO REMAIN

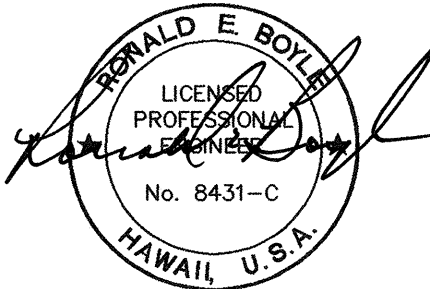

STATE OF HAWAII
DEPARTMENT OF TRANSPORTATION
HIGHWAYS DIVISION

**SIGN SCHEDULE,
PAVEMENT MARKING SUMMARY**

AKONI PULE HIGHWAY RESURFACING
Mile Post 6.90 to 3.43
Project No. 270A-01-96M

Scale: None Date: May 1996

SHEET No. 1 OF 2 SHEETS

FED. ROAD DIST. NO.	STATE	PROJ. NO.	FISCAL YEAR	SHEET NO.	TOTAL SHEETS
HAWAII	HAW.	270A-01-96M	1996	24	28


SIGN SCHEDULE (CONTINUED)									
STATION	LEFT (MAUKA)	RIGHT (MAKAI)	TYPE	ACTION (SEE LEGEND)	REMOVE	INSTALL (10 SQ. FT. OR LESS)		INSTALL (GREATER THAN 10 SQ. FT.)	
						W/ POST	W/O POST	W/ POST	W/O POST
			FAP II-D						
19+70	●		R4-1	X	1				
19+70	●		R7-1	X	1				
19+55	●		R8-3a	N		1			
19+55		●	R8-3a	R	1	1			
18+50	●		W(ROAD FLOODS DURING RAIN)(42"x42")	X	1				
18+30	●		R4-1	N				1	
17+50	●		W(ROAD FLOODS DURING RAIN)(36"x36")	N		1			
11+38	●		R8-3a	N		1			
11+38		●	R8-3a	R	1	1			
9+30		●	R4-1	N				1	
5+30		●	W3-1a	R	1	1			
4+68		●	R1-1	R	1	1			
3+10	●		R2-1(35)-a(36"x48")	R	1			1	
2+60		●	R8-3a	R	1	1			
1+40		●	R1-1-A(36"x36")	R	1	1			
0+60	●		R8-3a	R	1	1			
			TOTALS		57	37	17	19	0

PAVEMENT MARKING SUMMARY	
DESCRIPTION	QUANTITY
THERMOPLASTIC EXTRUSION OR TAPE, TYPE I	
DOUBLE 4-INCH PAVEMENT STRIPE (YELLOW)	5,900 LF
4-INCH PAVEMENT STRIPE (YELLOW)	3,700 LF
4-INCH PAVEMENT STRIPE (WHITE)	4,830 LF
8-INCH PAVEMENT STRIPE (WHITE)	2,400 LF
12-INCH PAVEMENT STRIPE (WHITE)	300 LF
THERMOPLASTIC EXTRUSION OR TAPE, TYPE II	
DOUBLE 4-INCH PAVEMENT STRIPE (YELLOW)	15,660 LF
4-INCH PAVEMENT STRIPE (WHITE)	33,800 LF
8-INCH PAVEMENT STRIPE (WHITE)	3,000 LF
12-INCH PAVEMENT STRIPE (YELLOW)	3,200 LF
THERMOPLASTIC EXTRUSION OR TAPE, TYPE III	
12-INCH PAVEMENT STRIPE (WHITE)	300 LF
ARROW, PAVEMENT MARKING	25 EA
WORD, PAVEMENT MARKING	2 EA
PAVEMENT MARKERS	
TYPE A	220 EA
TYPE C	1,150 EA
TYPE D	430 EA
TYPE H	900 EA
TYPE J	500 EA

SURVEY PLOTTED BY	DATE
DESIGNED BY	
TRACED BY	
NOTE BOOK	
QUANTITIES BY	
CHECKED BY	
No.	

LEGEND

- R: REPLACE EXISTING SIGN
X: REMOVE EXISTING SIGN
N: NEW SIGN INSTALLATION
--: EXISTING SIGN TO REMAIN

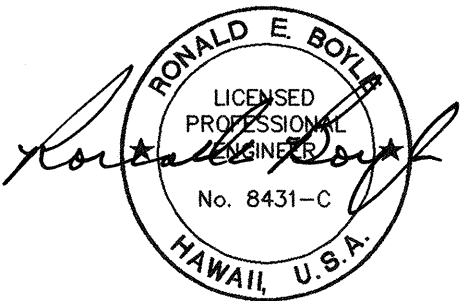

STATE OF HAWAII
DEPARTMENT OF TRANSPORTATION
HIGHWAYS DIVISION

SIGN SCHEDULE,
PAVEMENT MARKING SUMMARY

AKONI PULE HIGHWAY RESURFACING
Mile Post 6.90 to 3.43
Project No. 270A-01-96M

Scale: None Date: May 1996

SHEET No. 2 OF 2 SHEETS