



FED. ROAD DIST.	STATE	FED. AID. PROJ. NO.	FISCAL YEAR	SHEET NO.	TOTAL SHEETS
HAWAII	HAW.	STP-0270(13)	1997	7	8

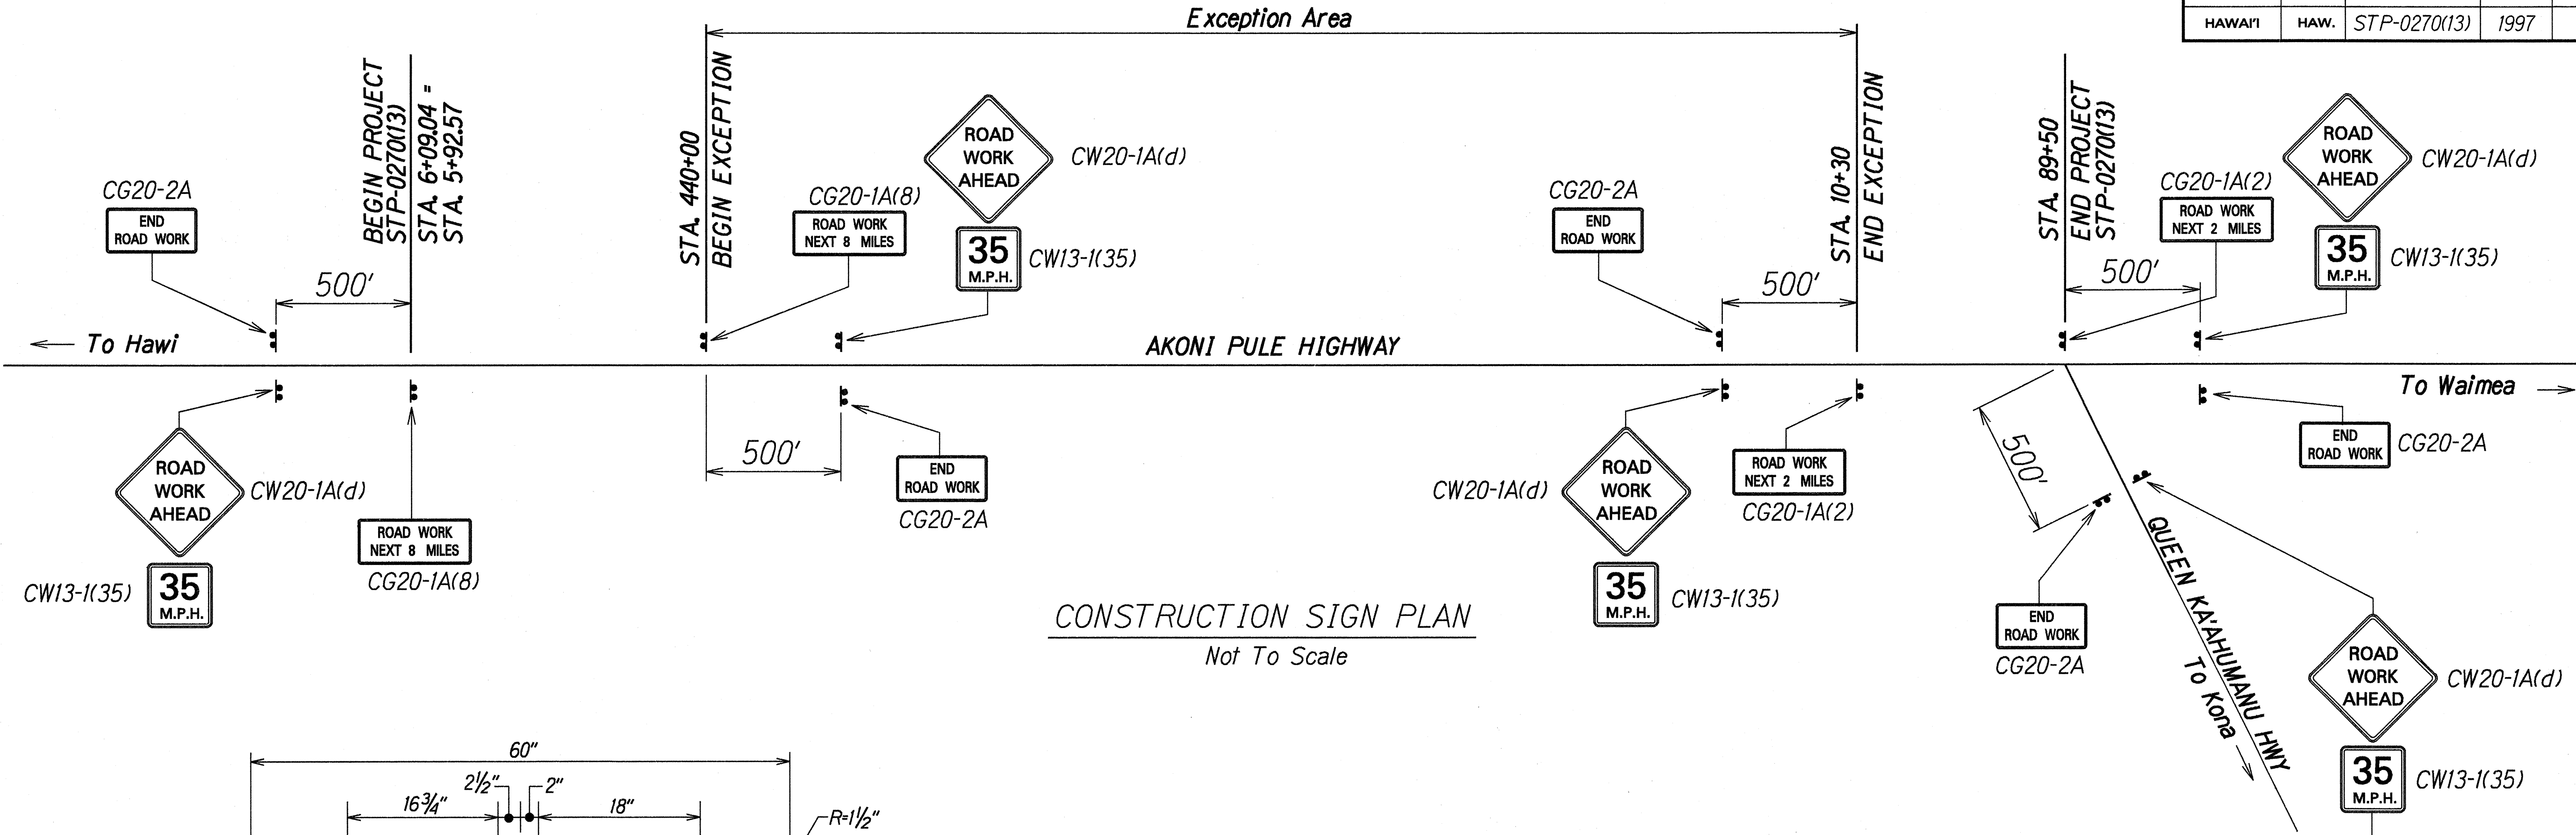

CONSTRUCTION SIGN PLAN
Not To Scale

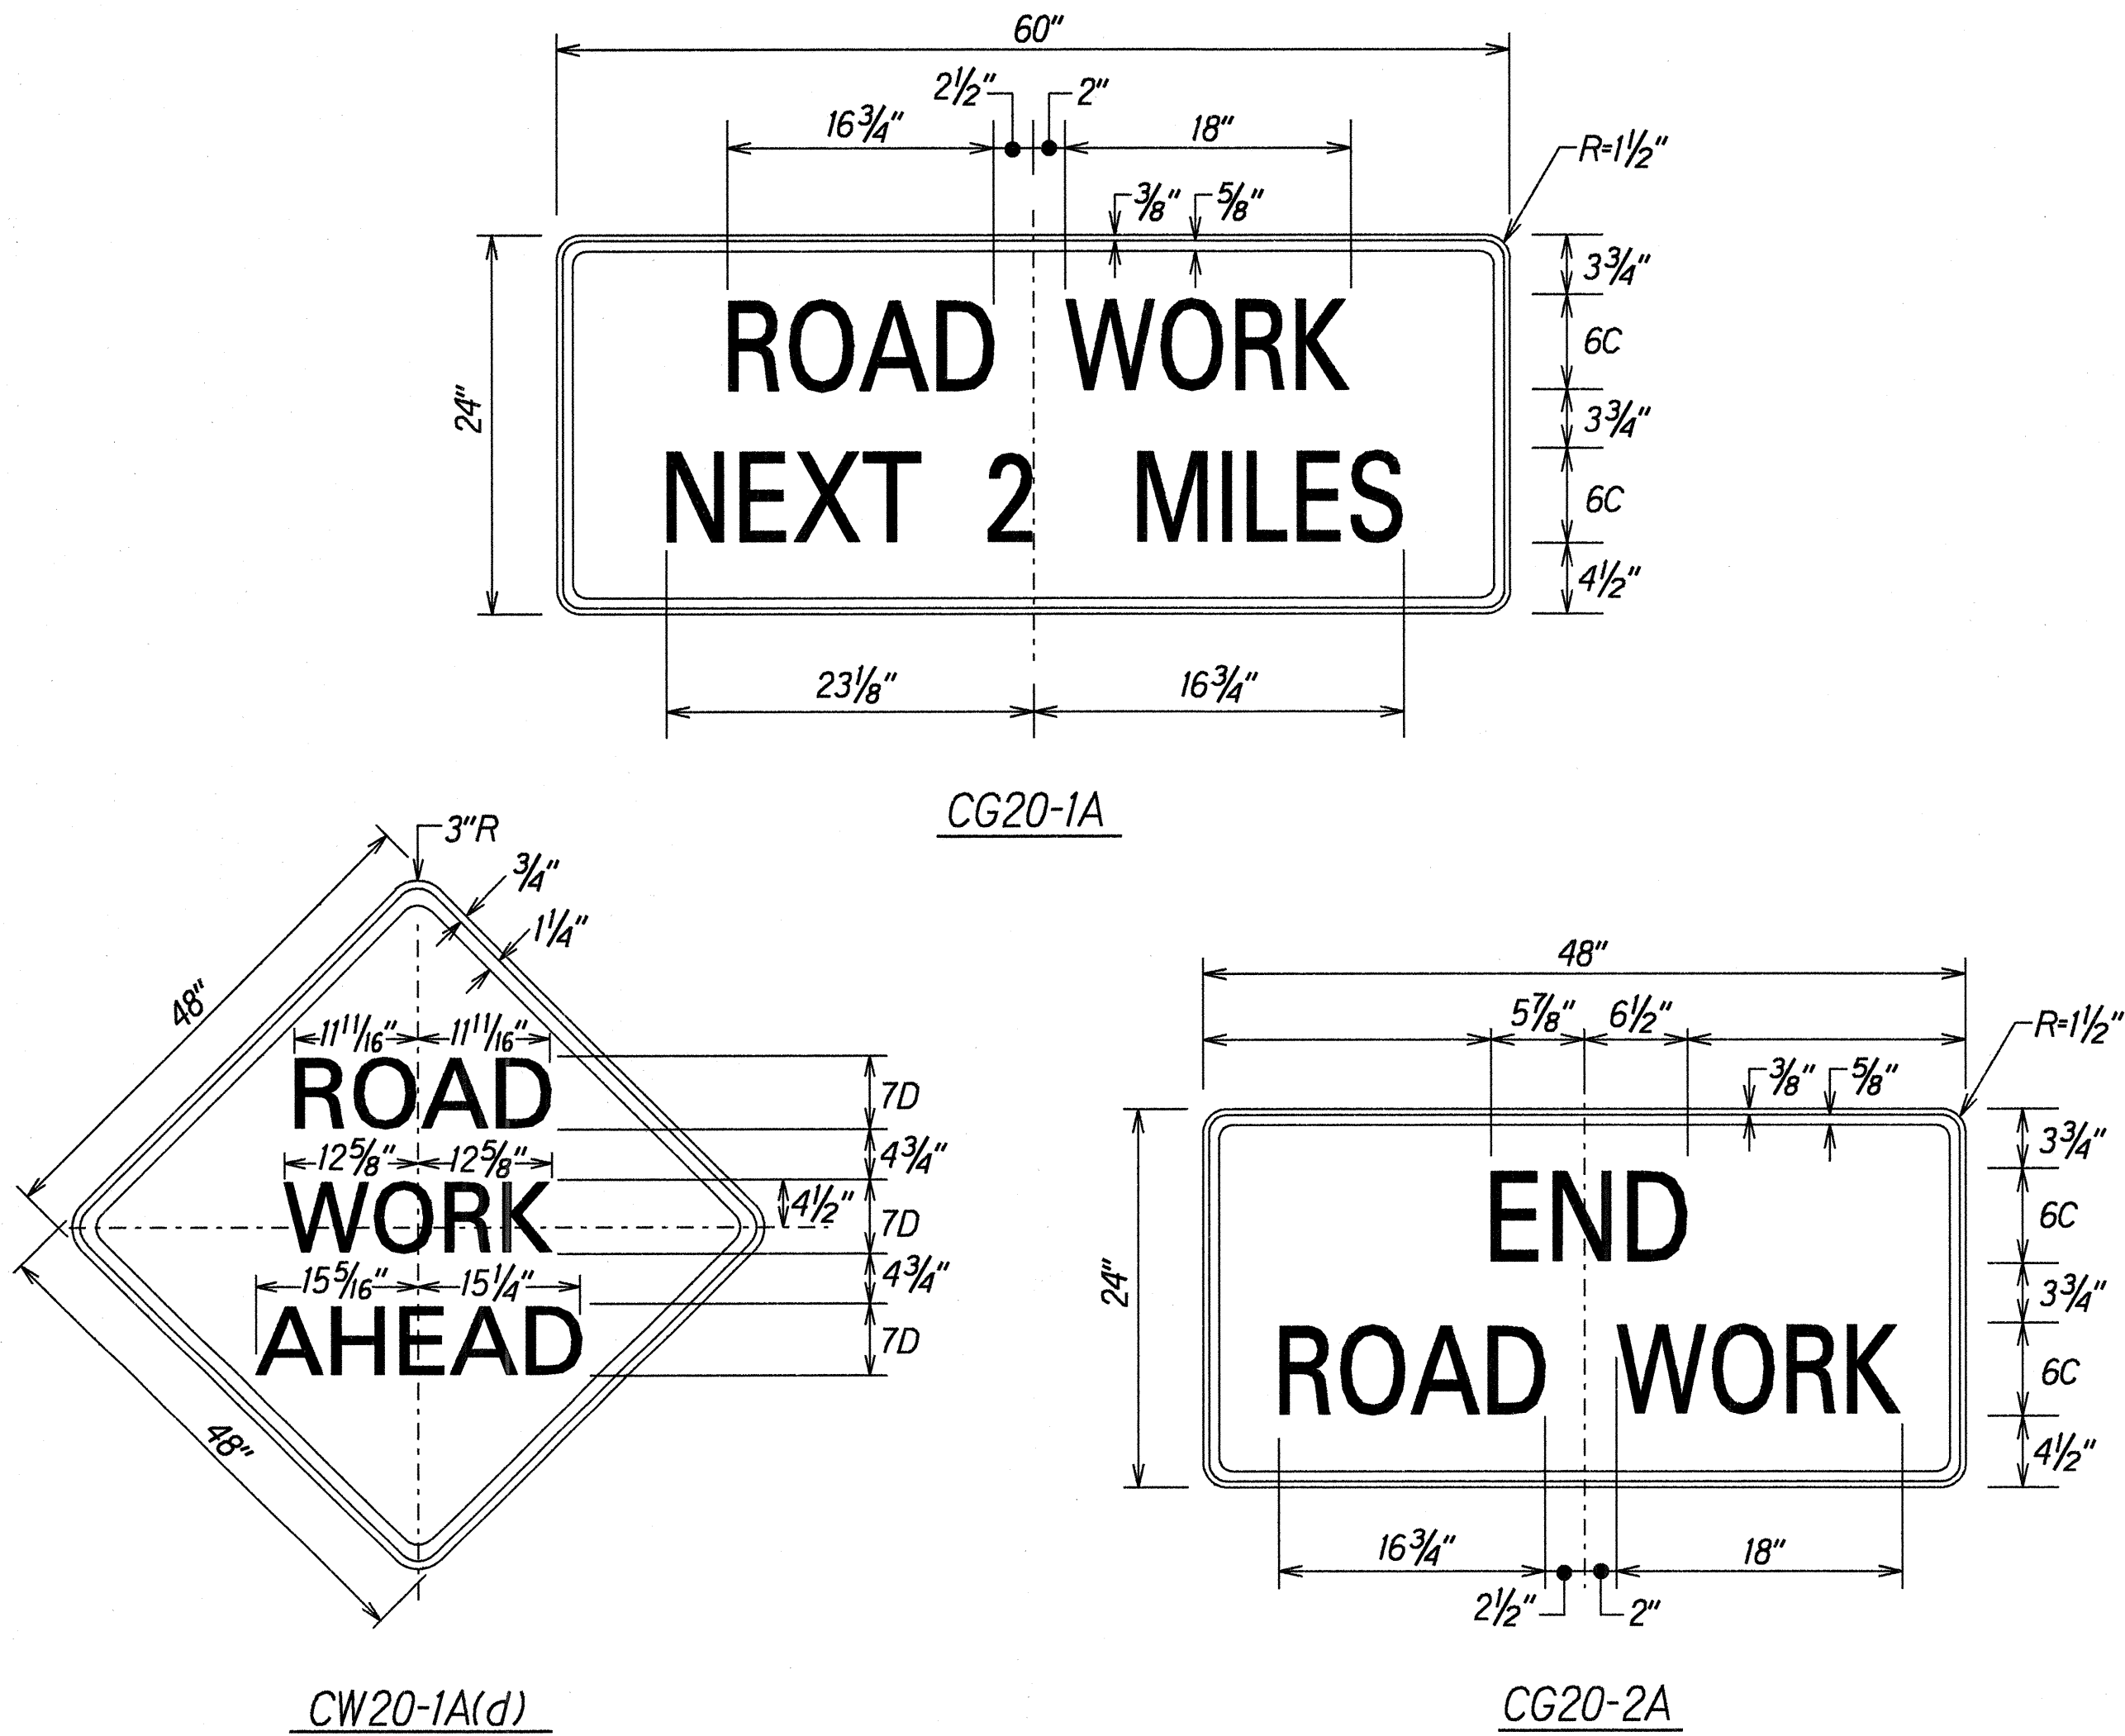

SIGN DETAILS
Not To Scale

CONSTRUCTION SIGN SCHEDULE				
ROAD AND LOCATION *	ROUTE 270 CENTERLINE STATION	LEFT	RIGHT	ITEM No. 621.7121 (no posts) ITEM No. 621.7120 (two posts)
Akoni Pule Highway	11+09.04		●	CW13-1(35) CW20-1A(d)
	11+09.04	●		CG20-2A
	6+09.04 5+92.47		●	CG20-1A(8)
	440+00	●		CG20-1A(8)
	435+00	●		CW13-1(35) CW20-1A(d)
	435+00		●	CG20-2A
	5+30		●	CW13-1(35) CW20-1A(d)
	5+30	●		CG20-2A
	10+30		●	CG20-1A(2)
	89+50	●		CG20-1A(2)
Queen Ka'ahumanu Highway	94+50	●		CW13-1(35) CW20-1A(d)
	94+50		●	CG20-2A
	12+00	●		CW13-1(35) CW20-1A(d)
	12+00		●	CG20-2A
Total Construction Signs			5	14

* - Final locations of all signs to be determined in the field by the Engineer.

STATE OF HAWAII
DEPARTMENT OF TRANSPORTATION
HIGHWAYS DIVISION

**CONSTRUCTION SIGN
PLAN & SCHEDULE**
AKONI PULE HIGHWAY
SHOULDER IMPROVEMENTS
MAHUKONA TOWARDS KAWAIIHAE
F.A. PROJECT NO. STP-0270(13)

Scale: As Shown
SHEET No. 1 OF 1 SHEETS

Date: April, 1997

DESIGNED BY	DATE
DRAWN BY	
CHECKED BY	
NOTED BY	
QUANTITIES BY	
DATE	