

CENTERLINE AND REFERENCE SURVEY MONUMENT SCHEDULE

<i>STATION</i>	<i>MONUMENT TYPE</i>	<i>ADJUST EXIST. ITEM NO. 613.0110</i>	<i>RECONSTRUCT EXIST. ITEM NO. 613.0120</i>	<i>CENTERLINE OFFSET * (FT.)</i>	<i>EXIST. DEPTH (FT.)</i>
8+50.18	P.I. Mon.	X			
10+49.74	P.T. Mon.	X			
14+63	R/W Mon.	X			
18+61.5	R/W Mon.	X			
22+18	P.C. Mon.	X			
24+47.88	P.I. Mon.	X			
26+76.45	P.T. Mon.	X			
29+65	R/W Mon.	X			
48+35	R/W Mon.	X			
TOTALS		9			

* Right and Left Stations Are Determined When Facing in the Up Station Direction

UTILITY SCHEDULE

STATION	OFFSET FROM CENTERLINE		TYPE	REMARKS
	LEFT	RIGHT		
7+50	19.5	-	WV	
10+20	-	13	WV	
10+91	8.5	-	WV	
10+96	8.75	-	WV	
13+45	5.4	-	WV	
22+02	11.0	-	WV	
23+55	0	0	WV	
38+72	9.8	-	WV	
38+73	6.2	-	WV	
38+73	-	17.0	WMH	
62+15	13.0	-	WV	

MILEPOST AND ROUTE MARKER SCHEDULE


STATION	LEFT	RIGHT	STATE ROUTE MARKER (ROUTE NO.) W/ AUXILIARY MARKER	REMOVE	INSTALL WITH POST (ASSEMBLY TYPE)
12+04	●		M1-6 (270) W/ M6-2(R)	X	X (A)
55+98	●		M1-6 (270)	X	X (A)
55+98		●	M1-6 (270)	X	X (A)
87+74		●	M1-6 (270) W/ M2-1	X	X (A)
88+94	●		M1-6 (270)	X	X (A)
89+06		●	M1-6 (270) W/ M6-6(R)	X	X (A)
TOTALS				6	6

STATION	LEFT	RIGHT	MILE POST MARKER (MILE) ROUTE MARKER PLATE (ROUTE NO.)	REMOVE	INSTALL WITH POST (BI-DIRECTIONAL)
31+96	●		D10-1(3) W/ D10-7(270)	X	X
84+89	●		D10-1(2) W/ D10-7(270)	X	X
TOTALS				2	2

** Contractor Shall Submit Shop Drawings of Mile Post Sign to the Engineer for Approval Prior to Fabrication.*

LEGEND:

WMH - Water Manhole
WV - Water Valve

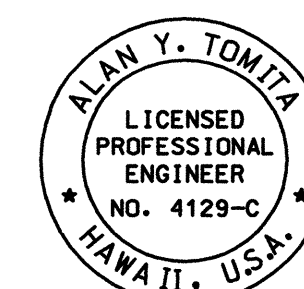

THIS WORK WAS PREPARED BY ME
OR UNDER MY SUPERVISION.

Alan y Soneta

STATE OF HAWAII
DEPARTMENT OF TRANSPORTATION
HIGHWAYS DIVISION

MISCELLANEOUS SCHEDULES

KAWAIIHAE ROAD RESURFACING
Vicinity of Kawaihae Harbor to
Queen Kaahumanu Hwy.
Project No. 270A-01-99M

Scale: As Shown Date: September, 1999

SHEET No. / OF / SHEETS