
## <u>NATIONAL POLLUTANT DISCHARGE ELIMINATION SYSTEM (NPDES)</u> GENERAL NOTES

- Erosion and Sediment Control Inspection and Maintenance Practices.
  - (1) The Contractor shall inspect the erosion and sediment control measures at least once a week or after 0.5 inches of rainfall.
  - (2) The Contractor shall maintain the erosion and sediment control measures according to the contract. If a repair is necessary, the Contractor shall initiate the repairs within twenty-four (24) hours after the inspection such
    - (a) When sediment build-up reaches one-third (1/3) the height of the silt fence, the Contractor shall remove and dispose of the sediment build-up from the silt fence.
    - (b) When the depth of the sediment basin reaches ten percent (10%) of the design capacity, the Contractor shall remove and dispose of the sediment build-up.
    - (c) When tears are found on the silt fence, the Contractor shall replace the fabric.
    - (d) The Contractor shall check to see if the fabric is securely attached to the fence posts and to see that the fence posts are firmly in the ground.
    - (e) The Contractor shall inspect the diversion dike and repair the breaches.
    - (f) The Contractor shall inspect temporary and permanent seeding and planting for bare spots, washouts, and healthy growth.
  - (3) The Contractor shall have its personnel make a maintenance inspection report promptly after each inspection. The Contractor shall select a minimum of three (3) personnel who will be responsible for inspection, maintenance, repair activities, and filling out the inspection and maintenance report. Personnel selected for the inspection and maintenance responsibilities will receive training from the Contractor. The Contractor shall train these personnel in the inspection and maintenance practices necessary for keeping the erosion and sediment used onsite according to the contract.
- Submittal Requirements:
  - (1) Construction activities of five (5) acres or more.
    - (a) Storm water discharges into State waters due to construction activities of five (5) acres or more, will require an NPDES permit from the Department of Health (DOH). The Contractor shall submit to the Engineer four (4) sets of Site-Specific Best Management Plans (BMP). The Plans shall be submitted no later than thirty (30) calendar days after the award of Contract.
    - (b) No construction activities will be authorized until the Contractor's Site-Specific BMP has been approved by the Highways Division.
  - (2) Construction activities dewatering and/or hydrotesting water.
    - (a) Discharges into State waters due to dewatering and/or hydrotesting activities will require NPDES Permit(s) from DOH. If the Contractor options to discharge dewatering and/or hydrotesting effluent into State waters, the Contractor shall submit to the Engineer four (4) sets of Site-Specific Dewatering and/or Hydrotesting BMP, and four (4) copies of the Quality of Discharge Test results. The Plans and test results shall be submitted no later than thirty (30) calendar days after the award of Contract.
    - (b) No dewatering and/or hydrotesting activities will be authorized until

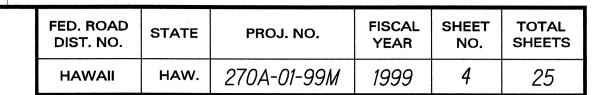

LICENSED PROFESSIONAL ENGINEER NO. 4129-C/

THIS WORK WAS PREPARED BY ME OR UNDER MY SUPERVISION.

Clary Femile

NPDES GENERAL NOTES

STATE OF HAWAII

DEPARTMENT OF TRANSPORTATION

KAWAIHAE ROAD RESURFACING Vicinity of Kawaihae Harbor to Queen Kaahumanu Hwy.

Project No. 270A-01-99M Scale: None Date: September, 1999

SHEET No.

SHEETS OF 1

the receipt of the NPDES Permit(s) from DOH.