

REFLECTOR AND OBJECT MARKER SCHEDULE

FED. ROAD DIST. NO.	STATE	PROJ. NO.	FISCAL YEAR	SHEET NO.	TOTAL SHEETS
HAWAII	HAW.	270A-01-99M	1999	23	25

STATION *		LEFT	RIGHT	RM-2			RM-3			RM-3 (BI)		RM-4		TYPE II	REMARKS
FROM	TO			FLEX POST	STEEL POST	STEEL BI	FLEX POST	STEEL POST	NO POST	STEEL POST	FLEX POST	STEEL POST	NO POST		
12+84	-	●											1		
11+90	27+50		●							2	14				
14+00	25+50	●					3				3				
33+64	-	●						2							
36+50	38+05		●					1		3					
43+50	45+20		●				1	2				2			
44+00	45+50	●					1	2				2			
TOTALS							5	7		5	17	4	1		

\* Stations May Vary in the Field.  
final Marker Locations Are to be Approved by the Engineer.

ORIGINAL  
PLAN

NOTE BOOK  
No.

SURVEY PLOTTED BY

DRAWN BY

TRACED BY


DESIGNED BY

QUANTITIES BY

CHECKED BY

DATE

lkawasch5.dgn

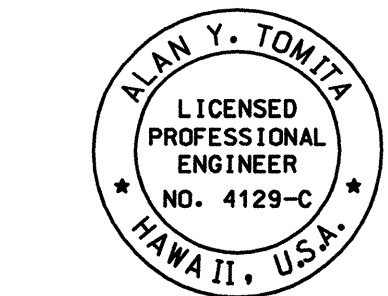

THIS WORK WAS PREPARED BY ME  
OR UNDER MY SUPERVISION.

Alan Y. Tomita

STATE OF HAWAII  
DEPARTMENT OF TRANSPORTATION  
HIGHWAYS DIVISION

REFLECTOR AND OBJECT  
MARKING SCHEDULE

KAWAIHAE ROAD RESURFACING  
Vicinity of Kawaihae Harbor to  
Queen Kaahumanu Hwy.  
Project No. 270A-01-99M

Scale: None      Date: September, 1999

SHEET No. 1 OF 1 SHEETS