

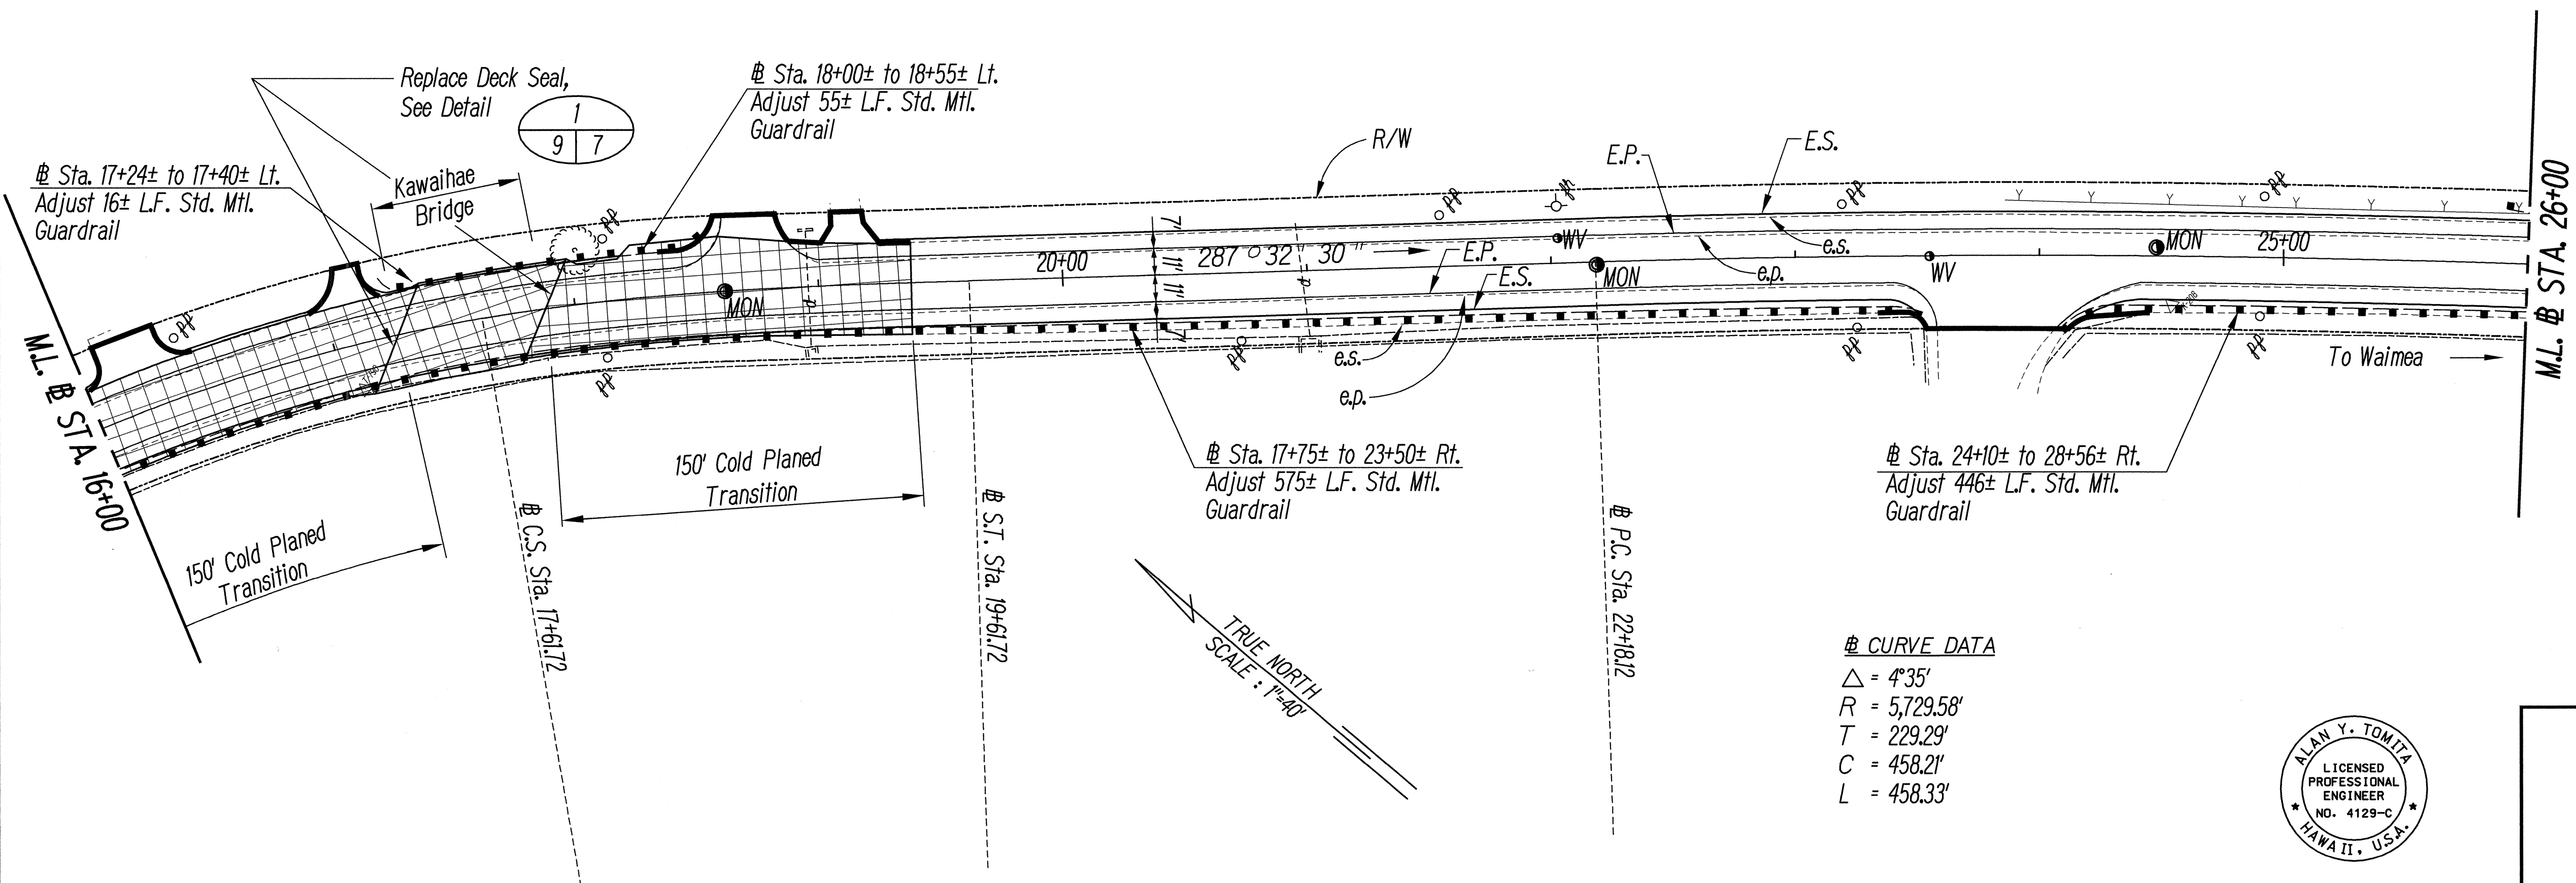


FED. ROAD DIST. NO.	STATE	PROJ. NO.	FISCAL YEAR	SHEET NO.	TOTAL SHEETS
HAWAII	HAW.	270A-01-99M	1999	9	25

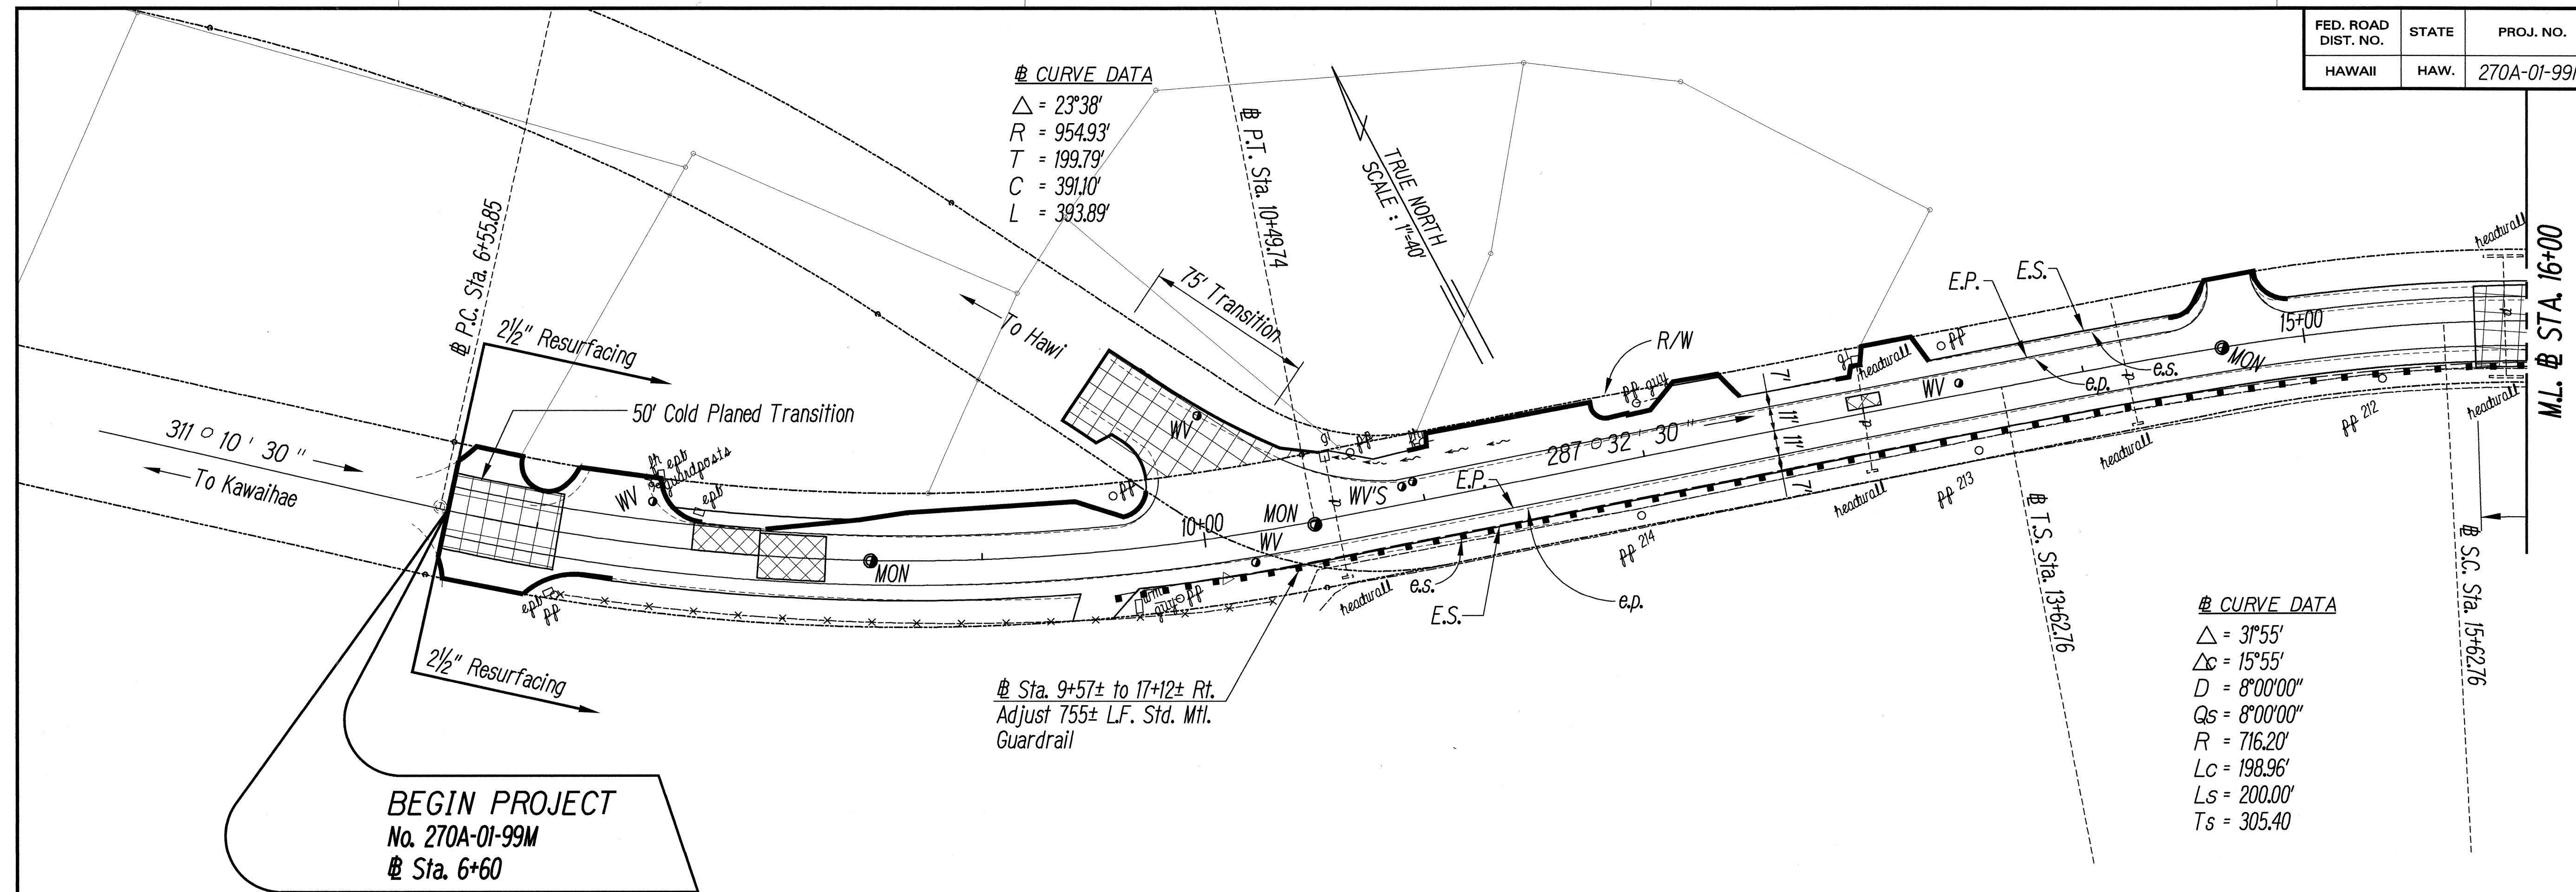

DATE	_____
SURVEY PLOTTED BY	_____
DRAWN BY	_____
DESIGNED BY	_____
CHECKED BY	_____
NOTE BOOK	_____
NO.	_____

1kwaopl.dgn

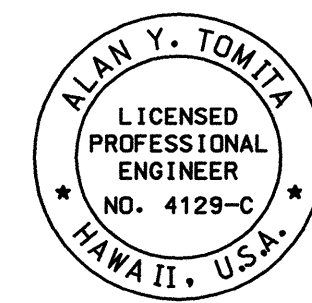

THIS WORK WAS PREPARED BY ME
 OR UNDER MY SUPERVISION.

Alan Y. Tomita

STATE OF HAWAII
 DEPARTMENT OF TRANSPORTATION
 HIGHWAYS DIVISION

ROADWAY PLAN

KAWAIIHAE ROAD RESURFACING
 Vicinity of Kawaihae Harbor to
 Queen Kaahumanu Hwy.
 Project No. 270A-01-99M

Scale: 1"=40' Date: September, 1999

SHEET No. 1 OF 4 SHEETS

DIST. NO.	YEAR	NO.
HAWAII	HAW.	270A-07-99M
		1999
		10

Sta. 25+90± to 27+25± Lt.
 Adjust 135± L.F. Std. Mtl.
 Guardrail

Sta. 27+38± to 28+23± Lt.
 Adjust 85± L.F. Std. Mtl.
 Guardrail

Sta. 33+28± to 34+26± Lt.
 Adjust 98± L.F. Std. Mtl.
 Guardrail

Sta. 32+65± to 38+25± Rt.
 Adjust 560± L.F. Std. Mtl.
 Guardrail

To Kawaihae

TRUE NORTH
 SCALE: 1"=40'

R/W

E.P.
 E.S.
 e.p.
 e.s.

MON

30+00

324° 02' 30"

Begin Weigh Station Lane
 Sta. 31+70

End Weigh Station Lane
 Sta. 35+00

12' Min.

100' Transition


Weigh Station Area

100' Transition

M.L. Sta. 26+00

M.L. Sta. 36+00

6-76.45

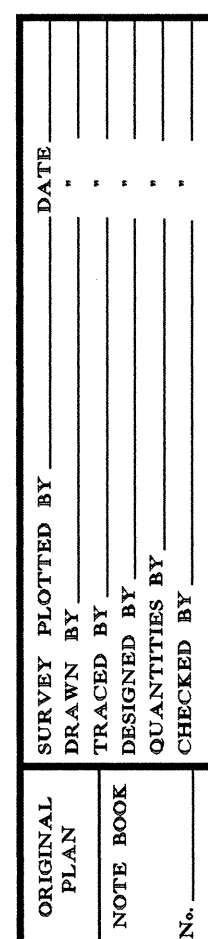

STATE OF HAWAII
DEPARTMENT OF TRANSPORTATION
HIGHWAYS DIVISION



ROADWAY PLAN

KAWAIIHAE ROAD RESURFACING
Vicinity of Kawaihae Harbor to
Queen Kaahumanu Hwy.
Project No. 270A-01-99M


Scale: 1"=40' Date: September, 1999

SHEET No. 2 OF 4 SHEETS

FED. ROAD DIST. NO.	STATE	PROJ. NO.	FISCAL YEAR	SHEET NO.	TOTAL SHEETS
HAWAII	HAW.	270A-01-99M	1999	11	25

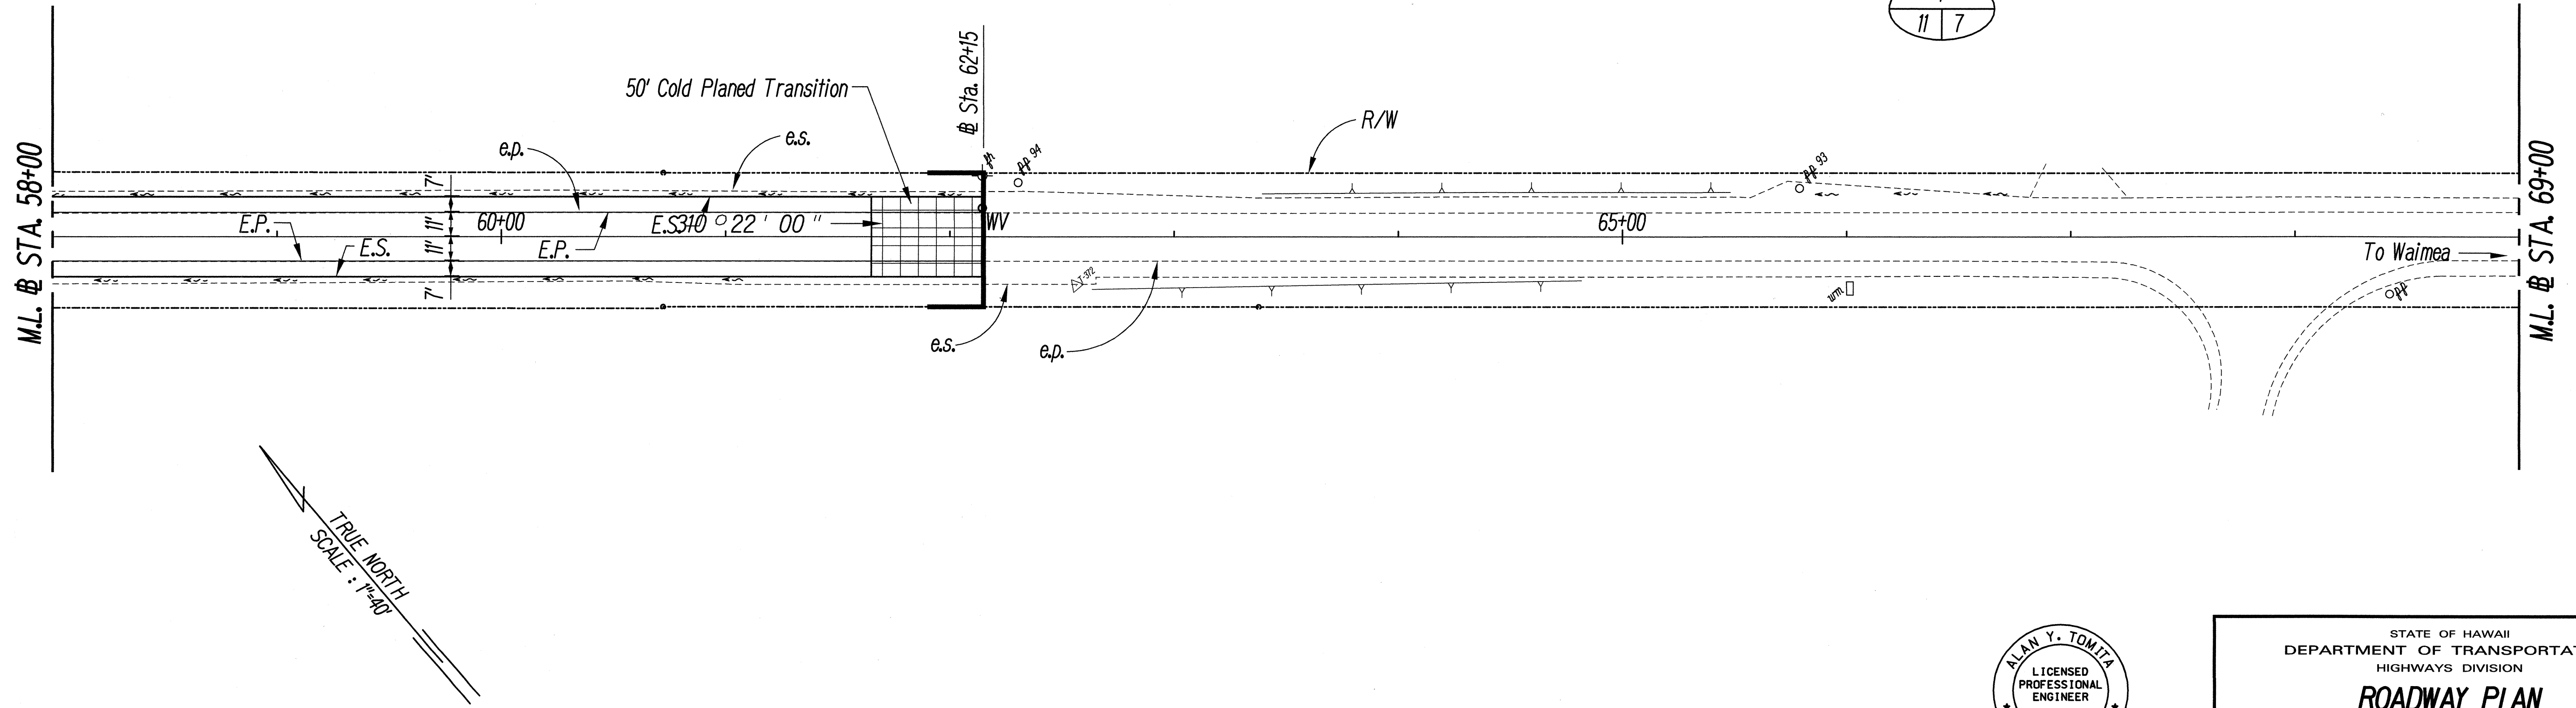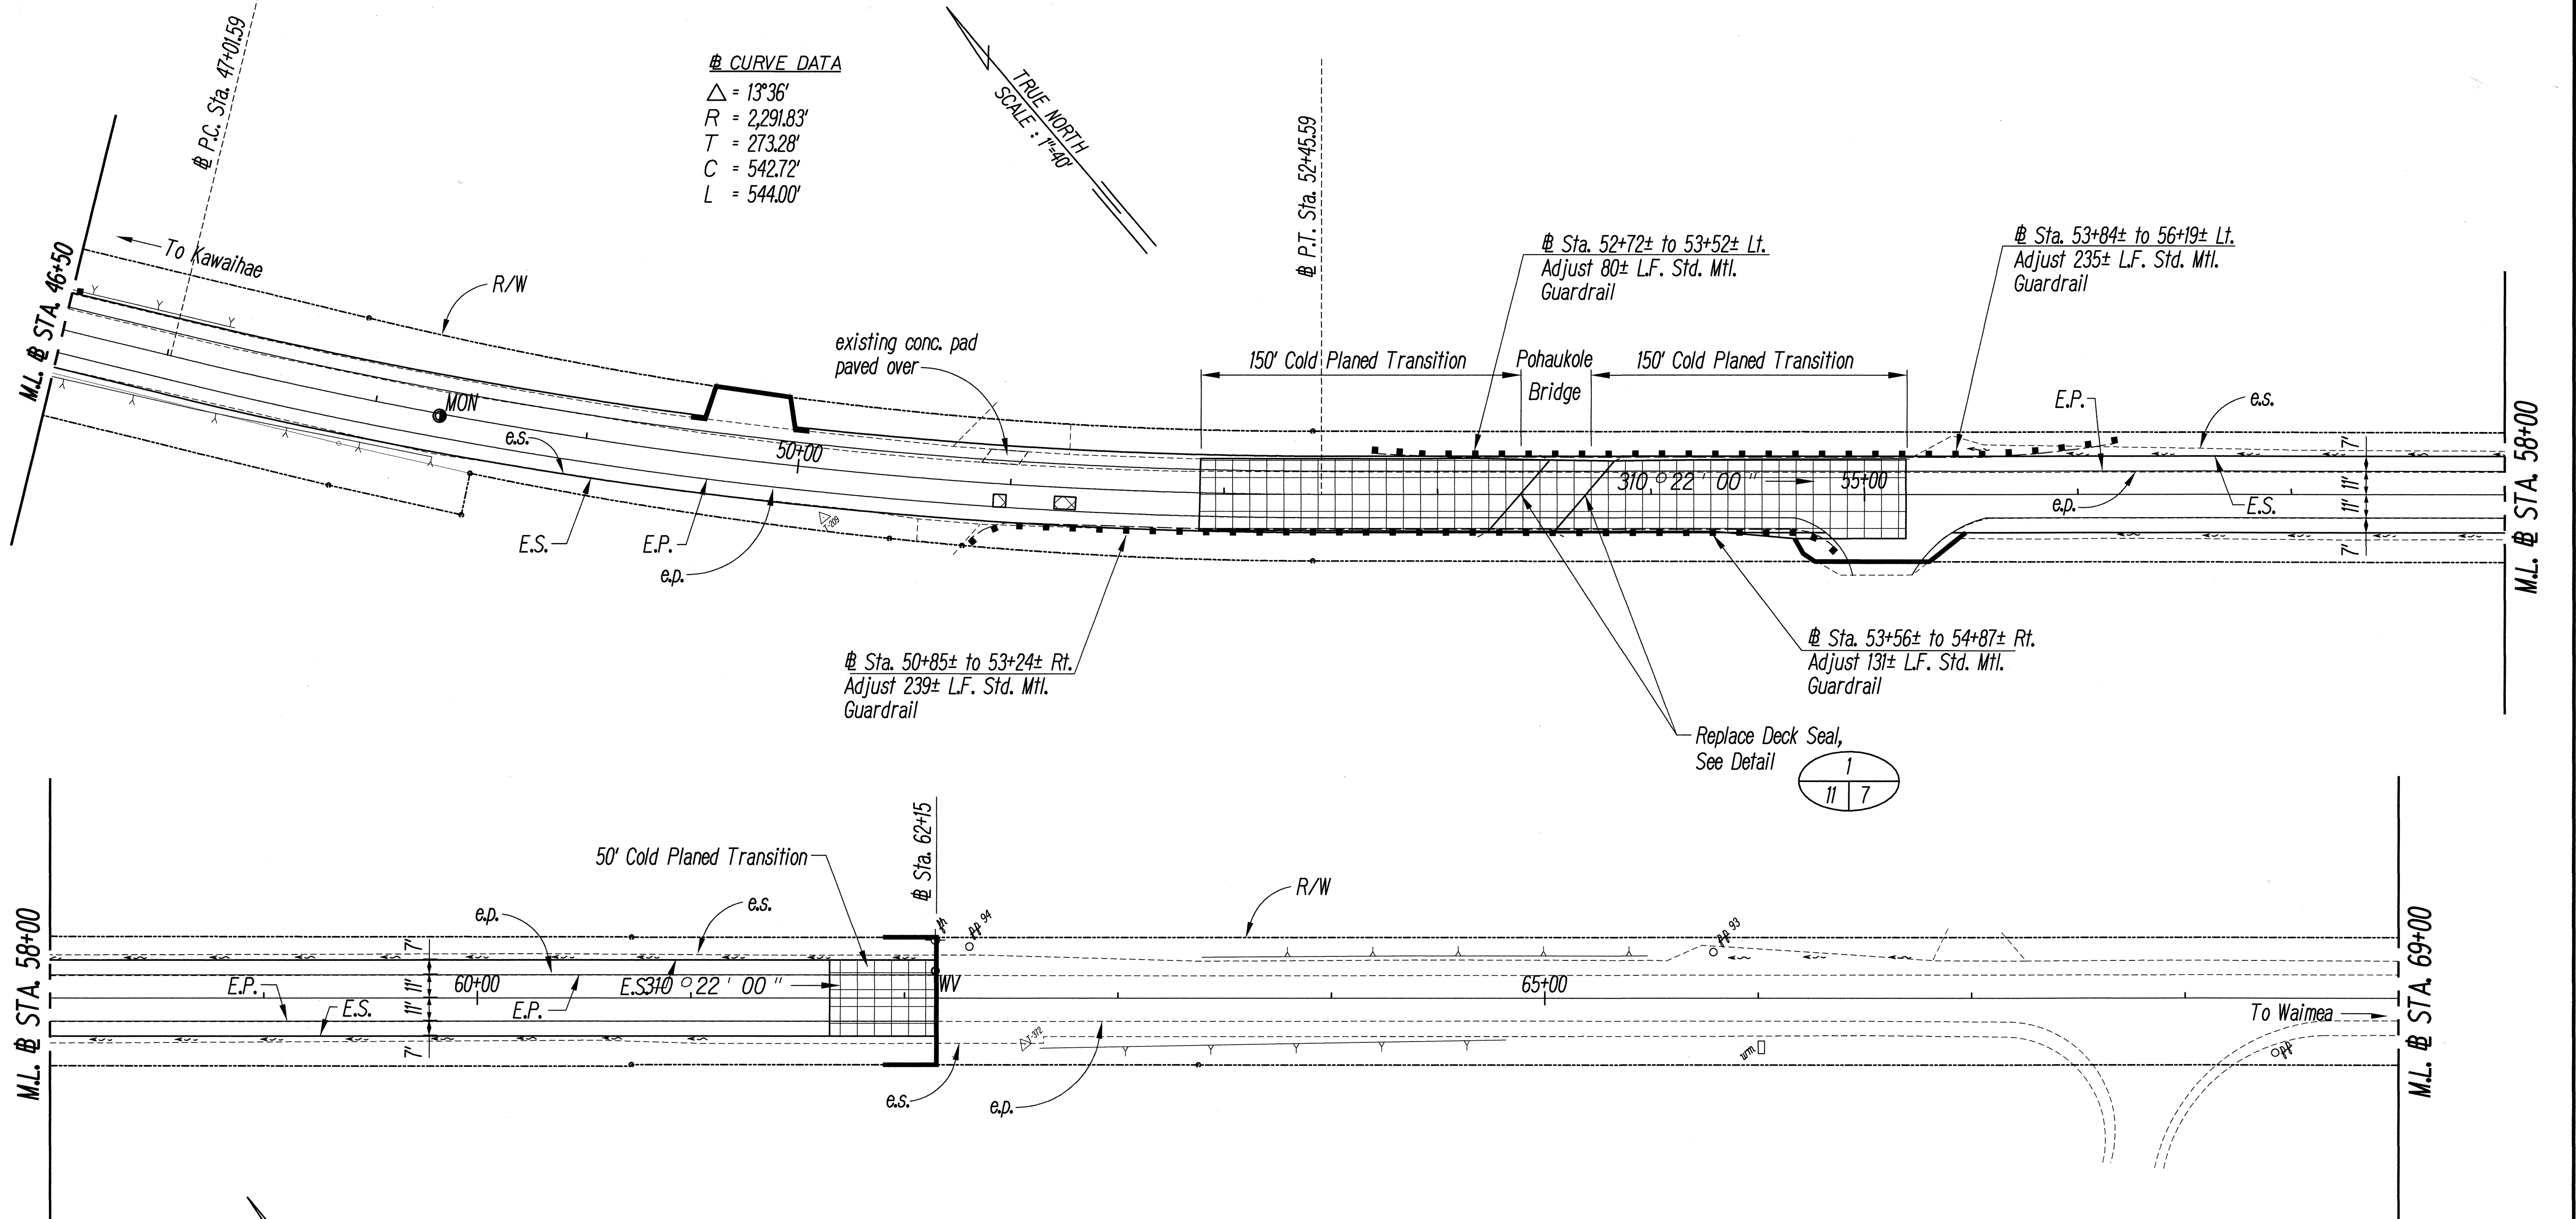

ORIGINAL PLAN	SURVEY PLOTTED BY	DATE
NOTE BOOK	DRAWN BY	
	TRACED BY	
	CHECKED BY	

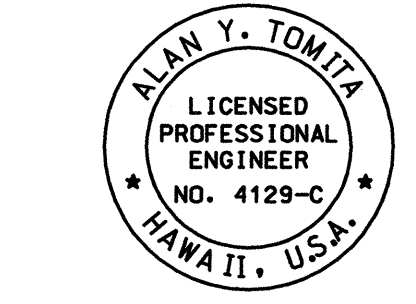


THIS WORK WAS PREPARED BY ME OR UNDER MY SUPERVISION.

Alan Y. Tomita


STATE OF HAWAII
DEPARTMENT OF TRANSPORTATION
HIGHWAYS DIVISION
ROADWAY PLAN
KAWAIHAE ROAD RESURFACING
Vicinity of Kawaihae Harbor to
Queen Kaahumanu Hwy.
Project No. 270A-01-99M
Scale: 1"=40' Date: September, 1999
SHEET No. 3 OF 4 SHEETS

FED. ROAD DIST. NO.	STATE	PROJ. NO.	FISCAL YEAR	SHEET NO.	TOTAL SHEETS
HAWAII	HAW.	270A-01-99M	1999	12	25

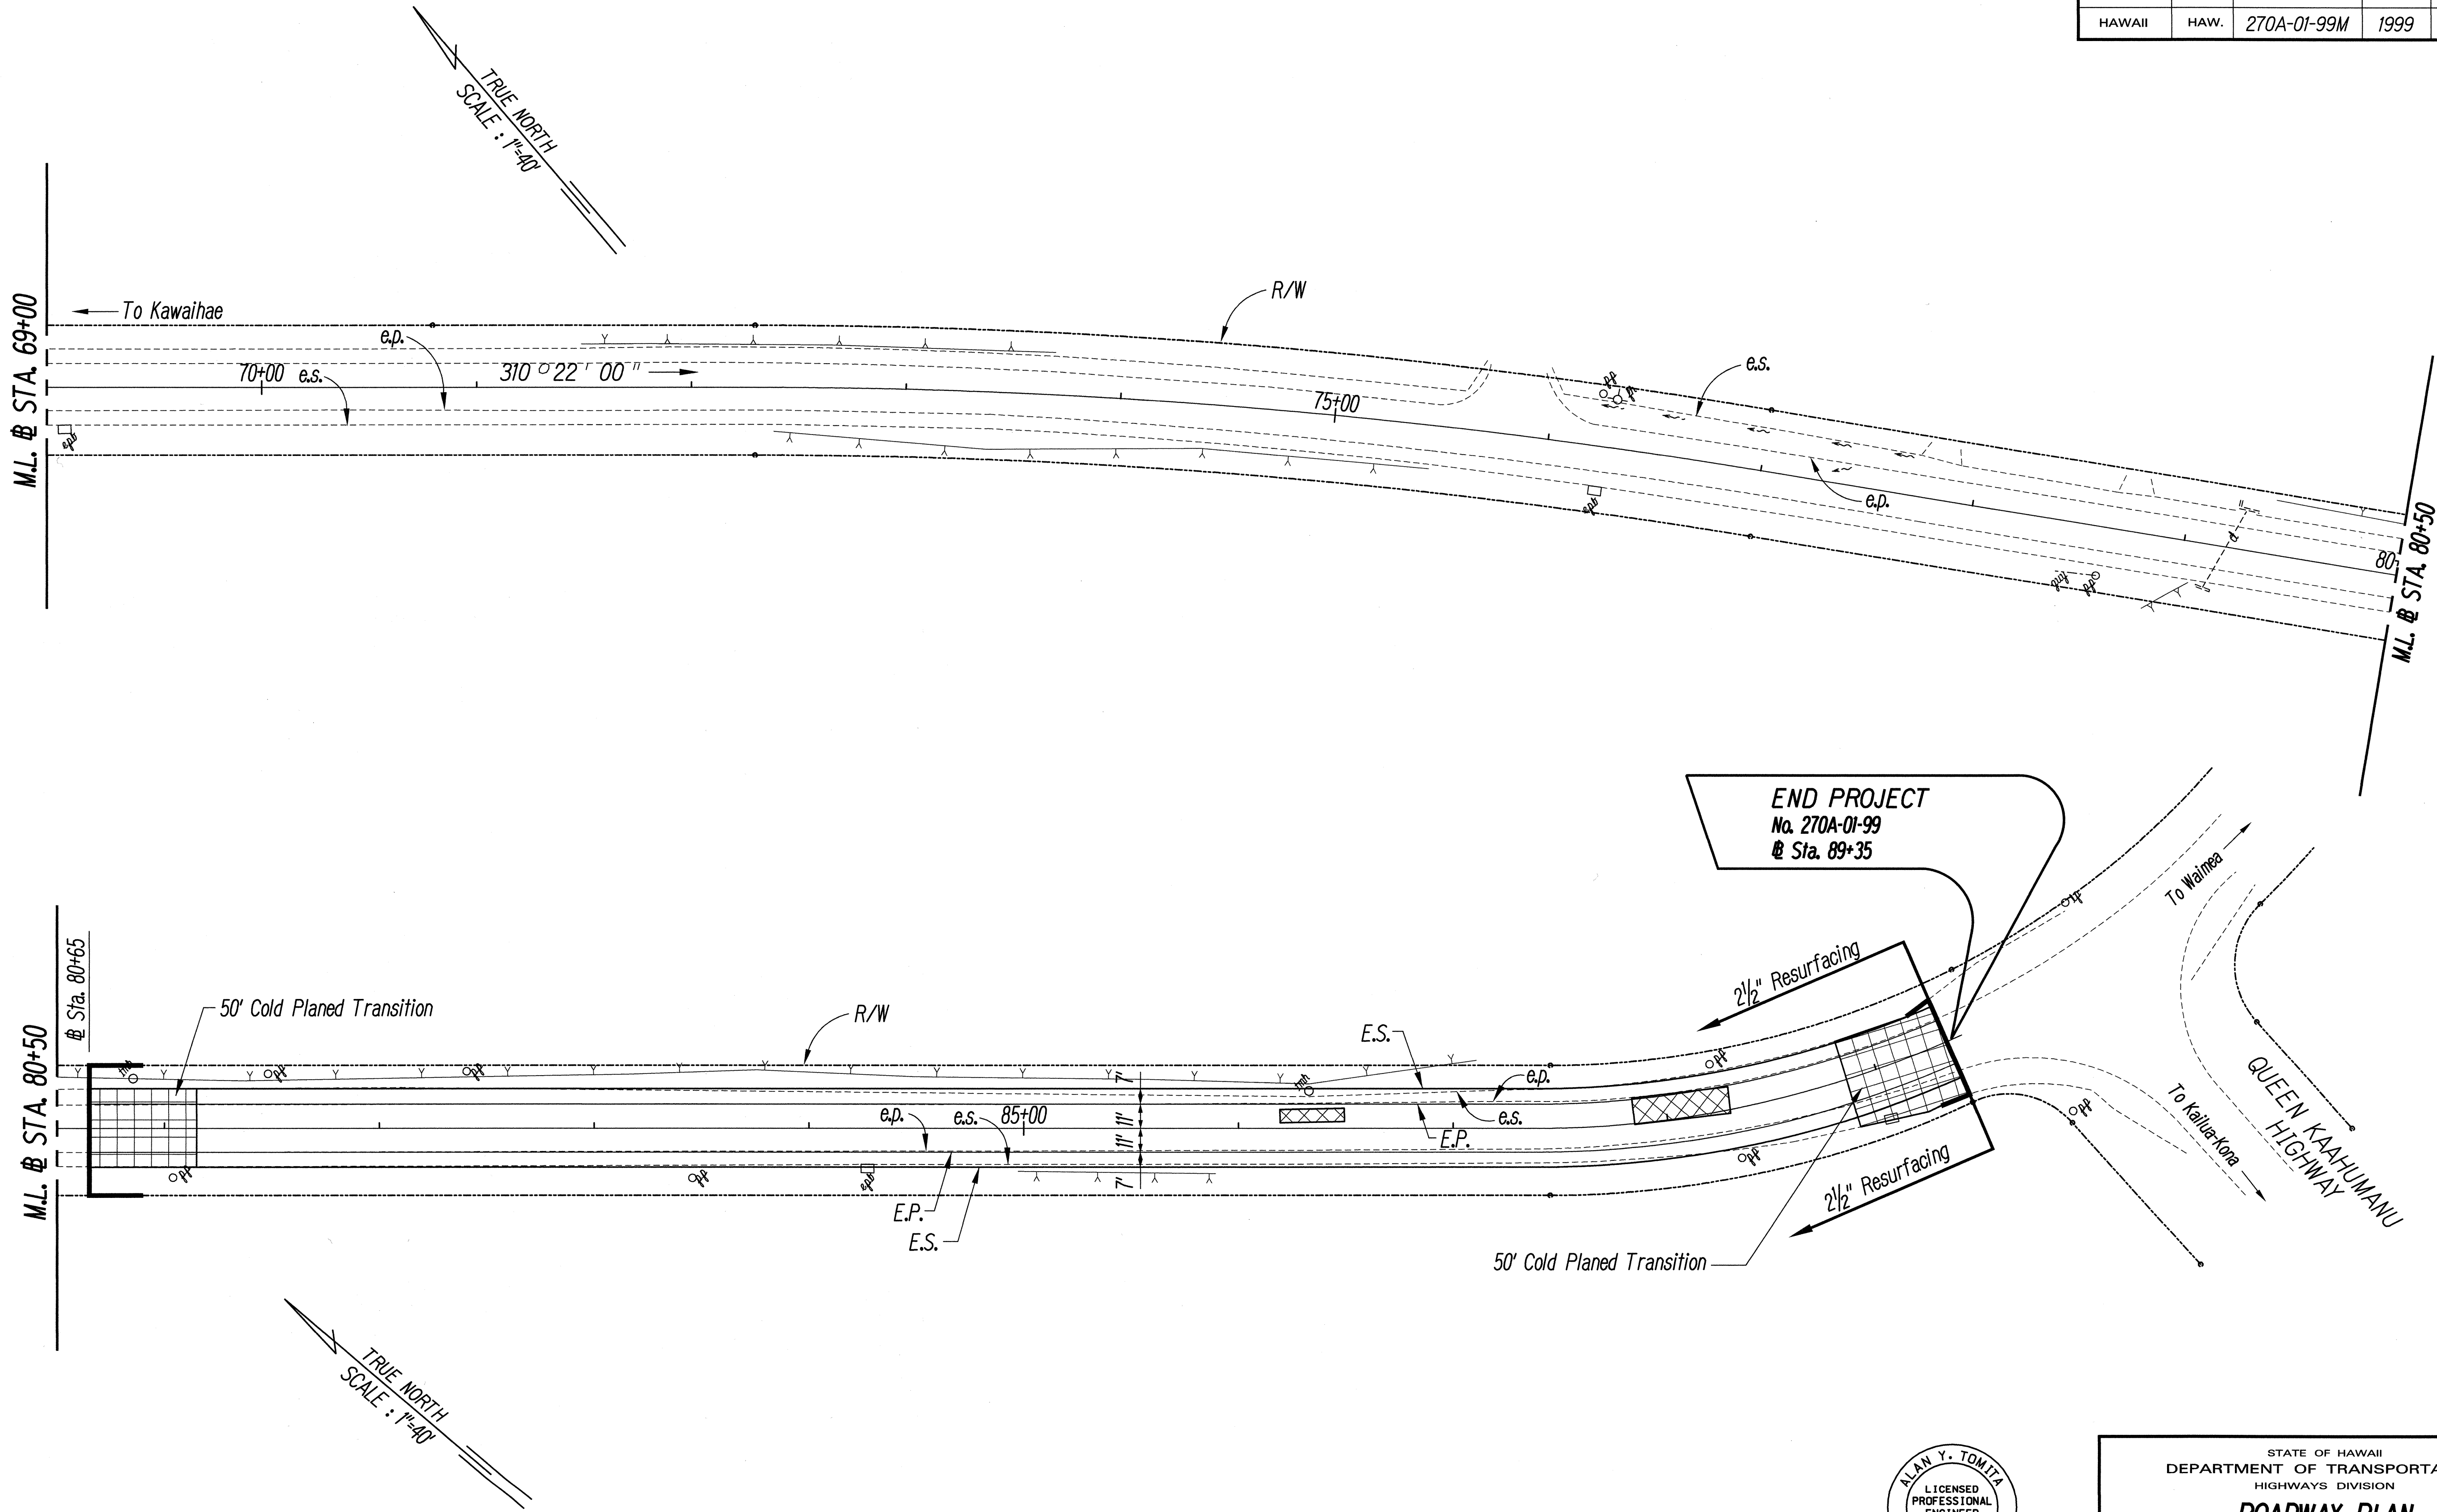

ORIGINAL PLAN	SURVEY PLOTTED BY	DATE
NOTE BOOK	DRAWN BY	
	TRACED BY	
	QUANTITIES BY	
	CHECKED BY	

tkwop4.dgn

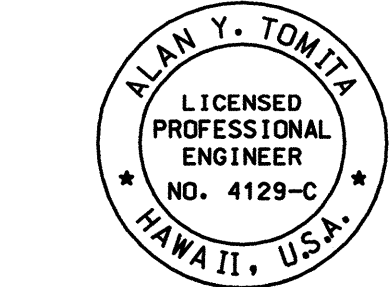

THIS WORK WAS PREPARED BY ME
OR UNDER MY SUPERVISION.

Alan Y. Tomita

STATE OF HAWAII
DEPARTMENT OF TRANSPORTATION
HIGHWAYS DIVISION
ROADWAY PLAN
KAWAIIHAE ROAD RESURFACING
Vicinity of Kawaihae Harbor to
Queen Kaahumanu Hwy.
Project No. 270A-01-99M
Scale: 1"=40'
Date: September, 1999

SHEET No. 4 OF 4 SHEETS