


FED. ROAD DIST. NO.	STATE	PROJ. NO.	FISCAL YEAR	SHEET NO.	TOTAL SHEETS
HAWAII	HAW.	270A-01-99M	1999	15	25

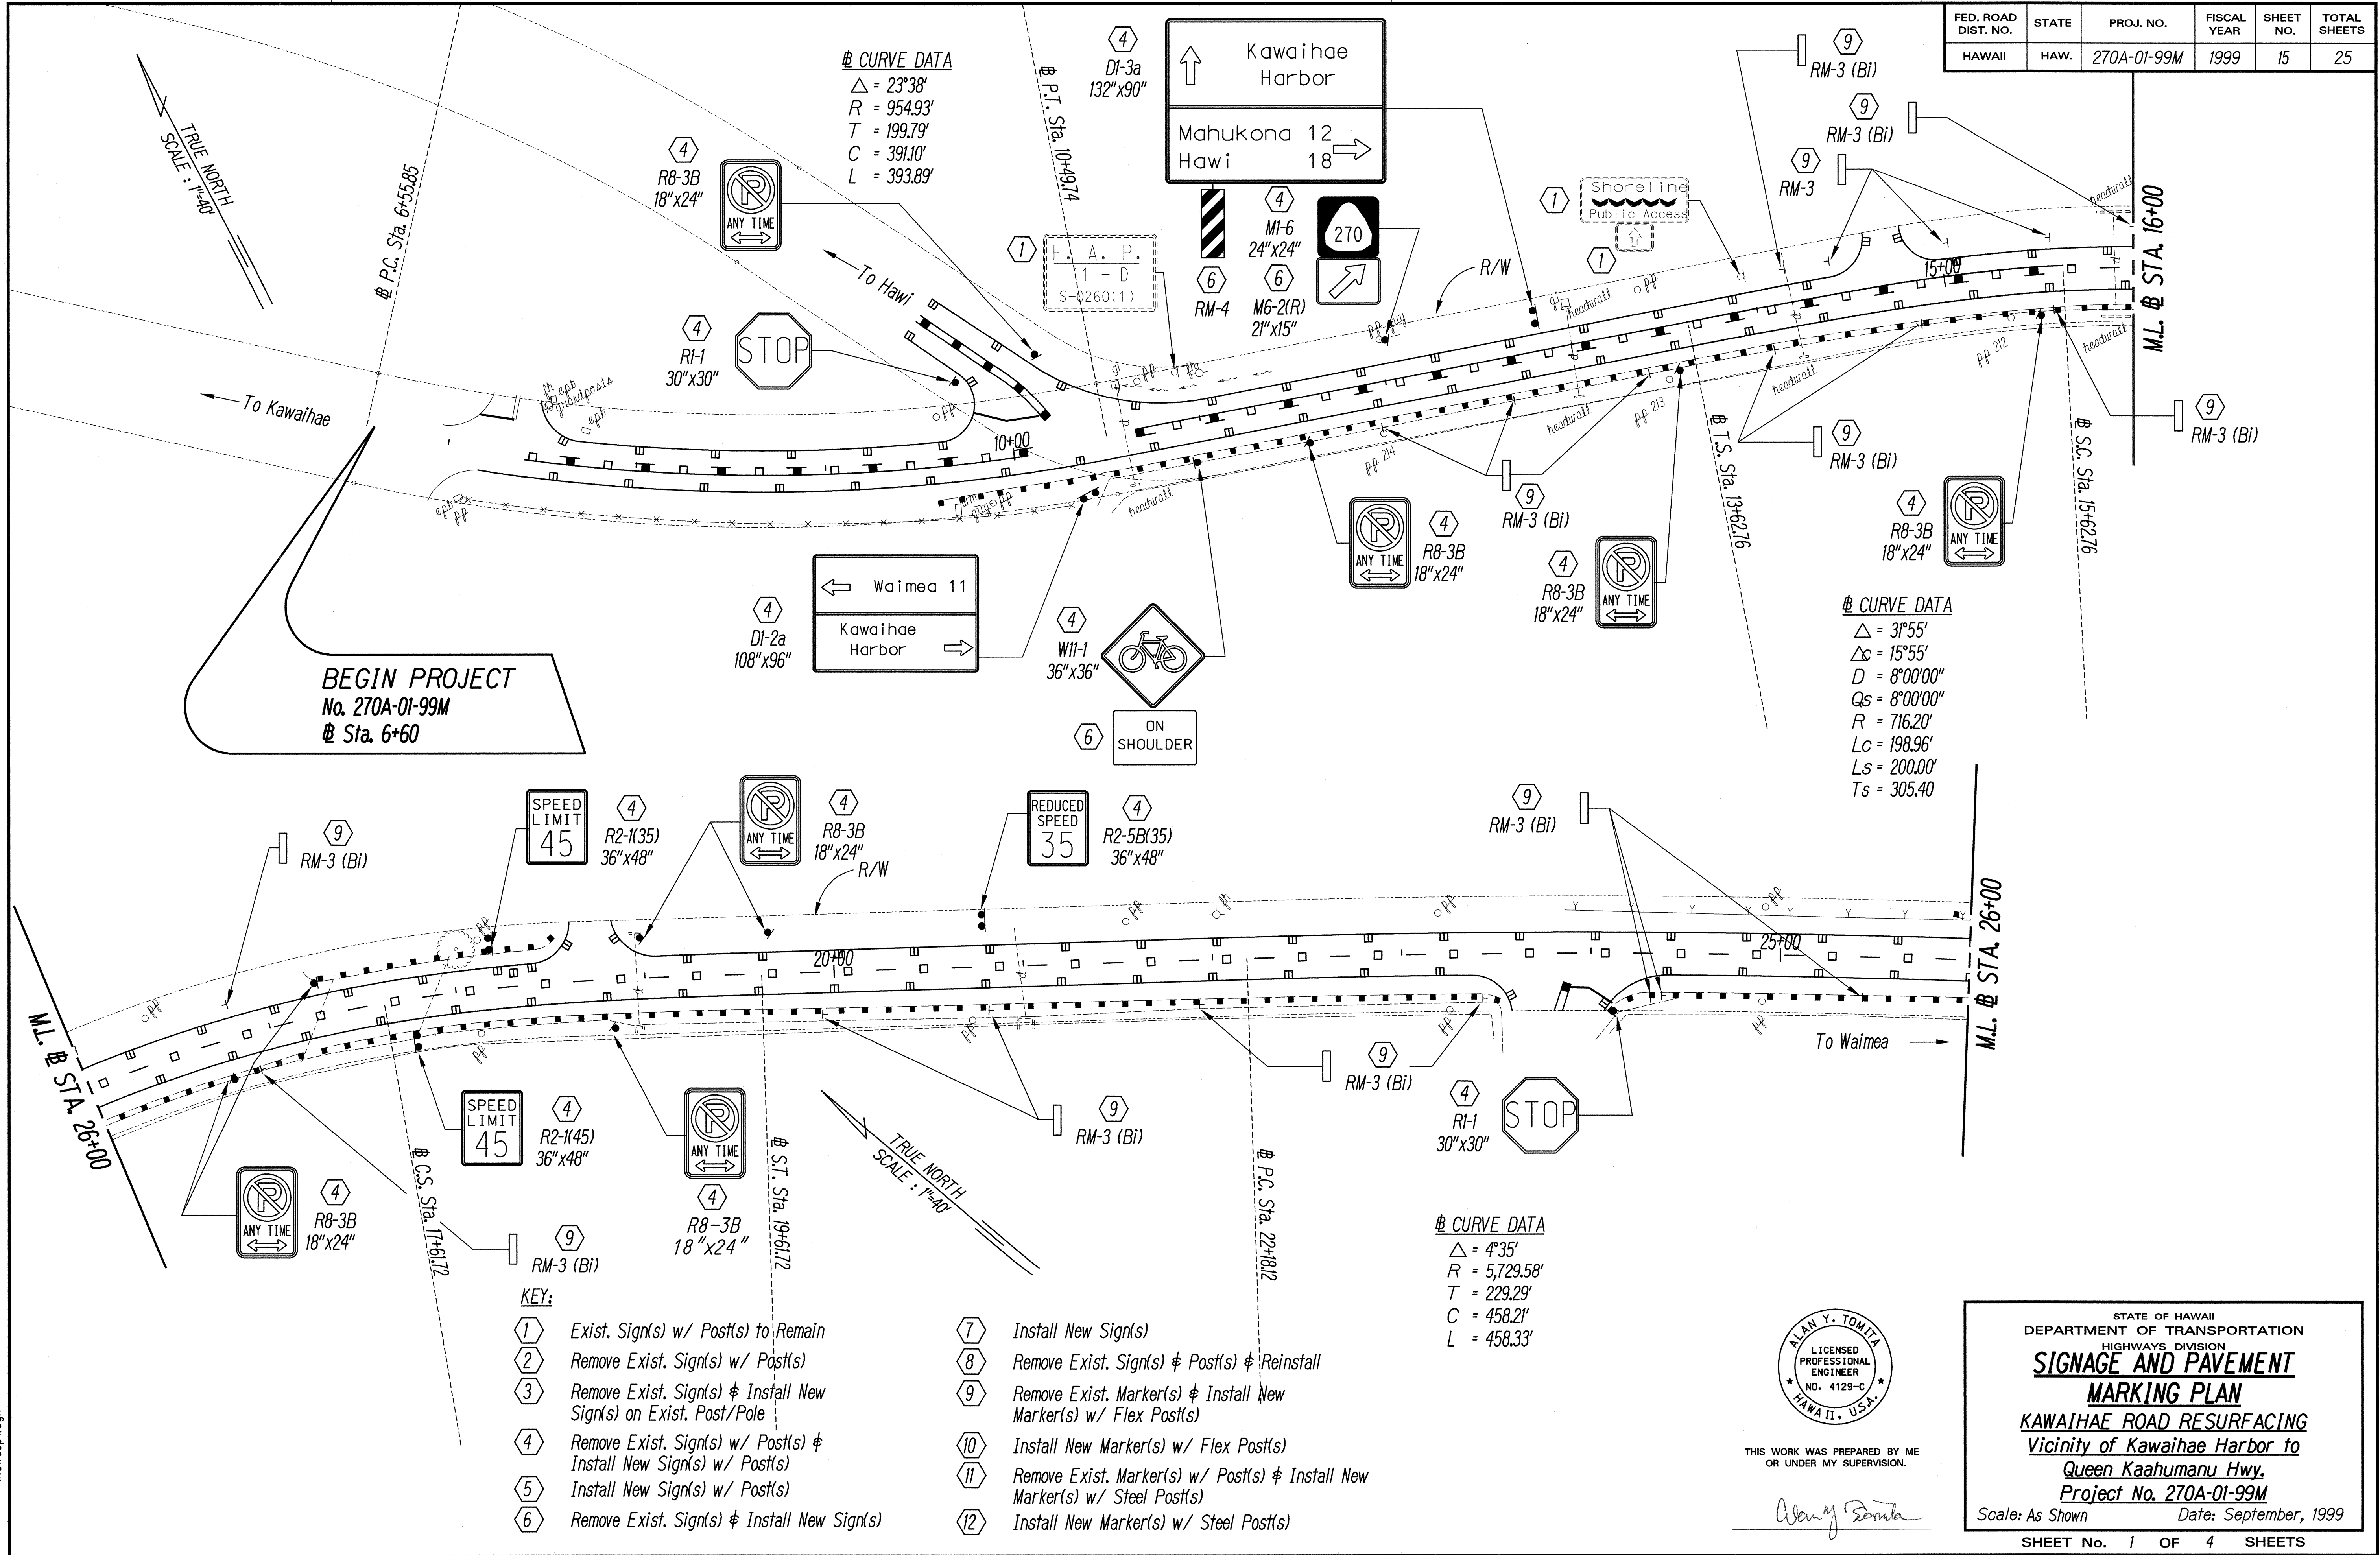

SURVEY PLOTTED BY	DATE
DESIGNED BY	
TRACED BY	
QUANTITIES BY	
CHECKED BY	
ORIGINAL PLAN	
NOTE BOOK	
N.	

1kawaspl.dgn

- KEY:**
- 1 Exist. Sign(s) w/ Post(s) to Remain
 - 2 Remove Exist. Sign(s) w/ Post(s)
 - 3 Remove Exist. Sign(s) & Install New Sign(s) on Exist. Post/Pole
 - 4 Remove Exist. Sign(s) w/ Post(s) & Install New Sign(s) w/ Post(s)
 - 5 Install New Sign(s) w/ Post(s)
 - 6 Remove Exist. Sign(s) & Install New Sign(s)
 - 7 Install New Sign(s)
 - 8 Remove Exist. Sign(s) & Post(s) & Reinstall
 - 9 Remove Exist. Marker(s) & Install New Marker(s) w/ Flex Post(s)
 - 10 Install New Marker(s) w/ Flex Post(s)
 - 11 Remove Exist. Marker(s) w/ Post(s) & Install New Marker(s) w/ Steel Post(s)
 - 12 Install New Marker(s) w/ Steel Post(s)

ALAN Y. TOMITA
LICENSED PROFESSIONAL ENGINEER
NO. 4129-C
HAWAII, U.S.A.

THIS WORK WAS PREPARED BY ME OR UNDER MY SUPERVISION.

Alan Y. Tomita

STATE OF HAWAII
DEPARTMENT OF TRANSPORTATION
HIGHWAYS DIVISION


SIGNAGE AND PAVEMENT MARKING PLAN

KAWAIHAE ROAD RESURFACING
Vicinity of Kawaihae Harbor to Queen Kaahumanu Hwy.
Project No. 270A-01-99M

Scale: As Shown Date: September, 1999

SHEET No. 1 OF 4 SHEETS

FED. ROAD DIST. NO.	STATE	PROJ. NO.	FISCAL YEAR	SHEET NO.	TOTAL SHEETS
HAWAII	HAW.	270A-01-99M	1999	16	25

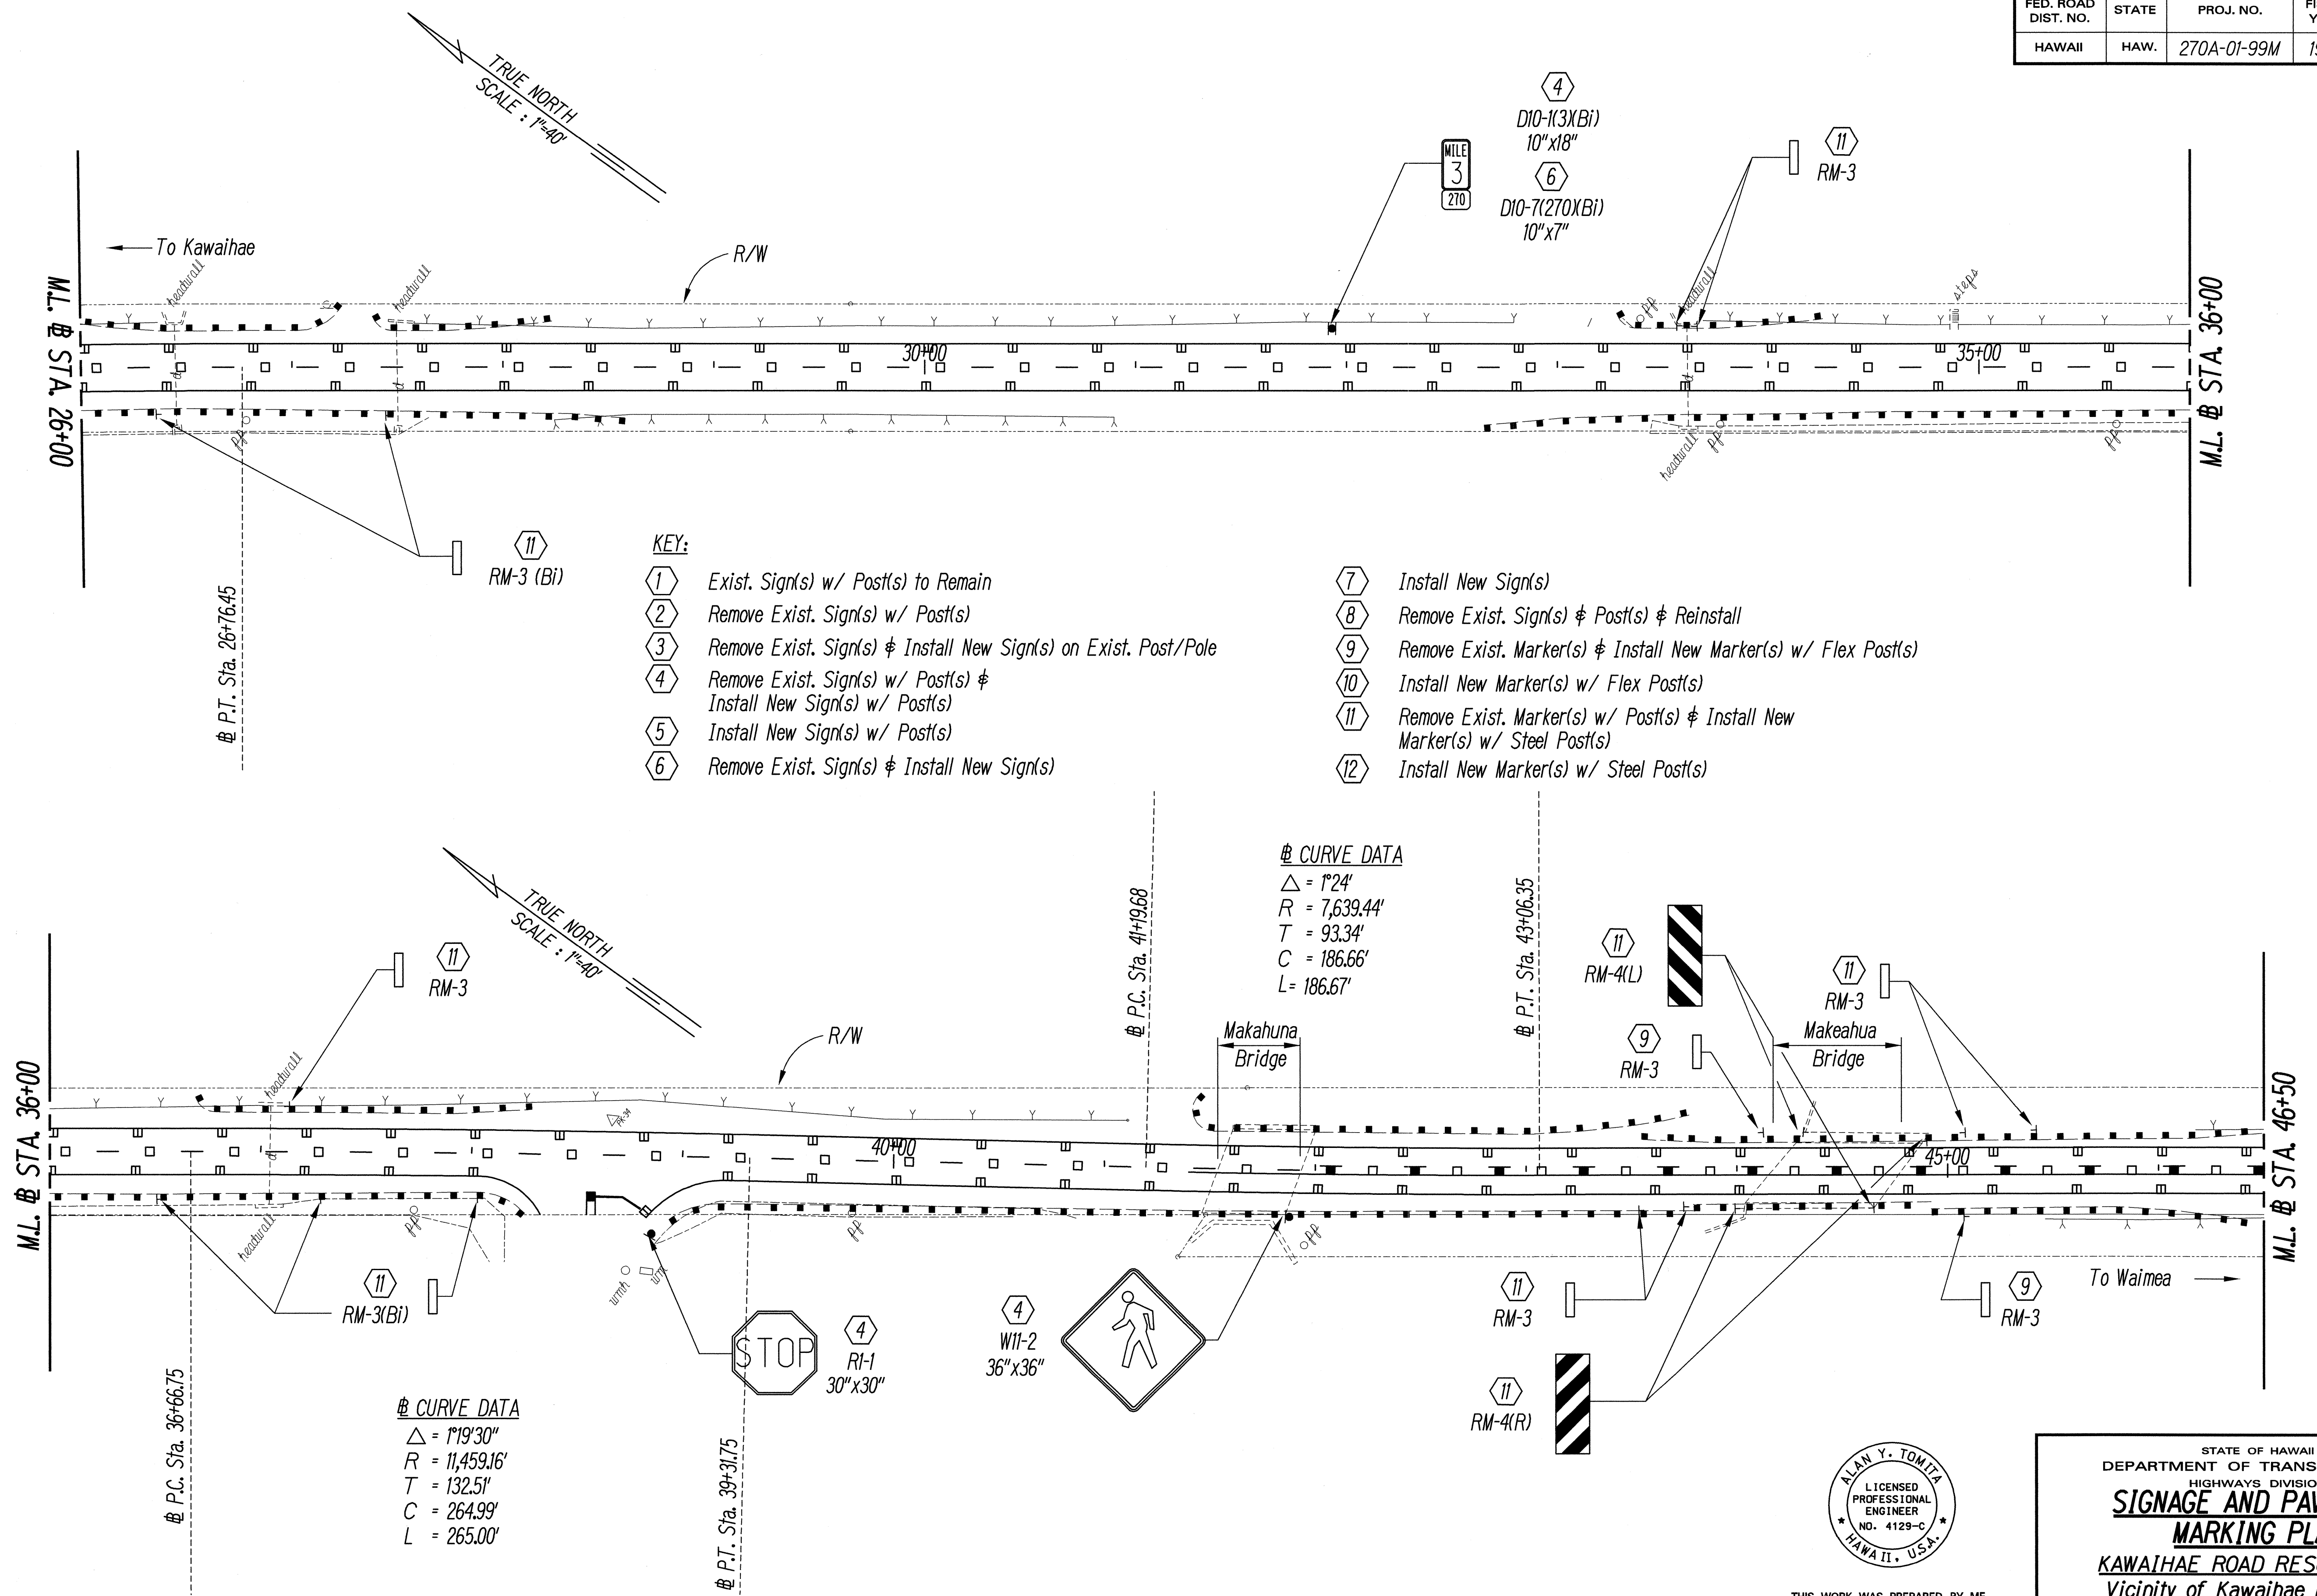

ORIGINAL PLAN	DATE
DESIGNED BY	
NOTED BY	
CHECKED BY	
IN CHARGE	

ALAN Y. TOMITA
LICENSED PROFESSIONAL ENGINEER
NO. 4129-C
HAWAII, U.S.A.

THIS WORK WAS PREPARED BY ME
OR UNDER MY SUPERVISION.

Alan Y. Tomita



STATE OF HAWAII
DEPARTMENT OF TRANSPORTATION
HIGHWAYS DIVISION

**SIGNAGE AND PAVEMENT
MARKING PLAN**

KAWAIHAE ROAD RESURFACING
Vicinity of Kawaihae Harbor to
Queen Kaahumanu Hwy.
Project No. 270A-01-99M
Scale: As Shown Date: September, 1999


SHEET No. 2 OF 4 SHEETS

FED. ROAD DIST. NO.	STATE	PROJ. NO.	FISCAL YEAR	SHEET NO.	TOTAL SHEETS
HAWAII	HAW.	270A-01-99M	1999	17	25

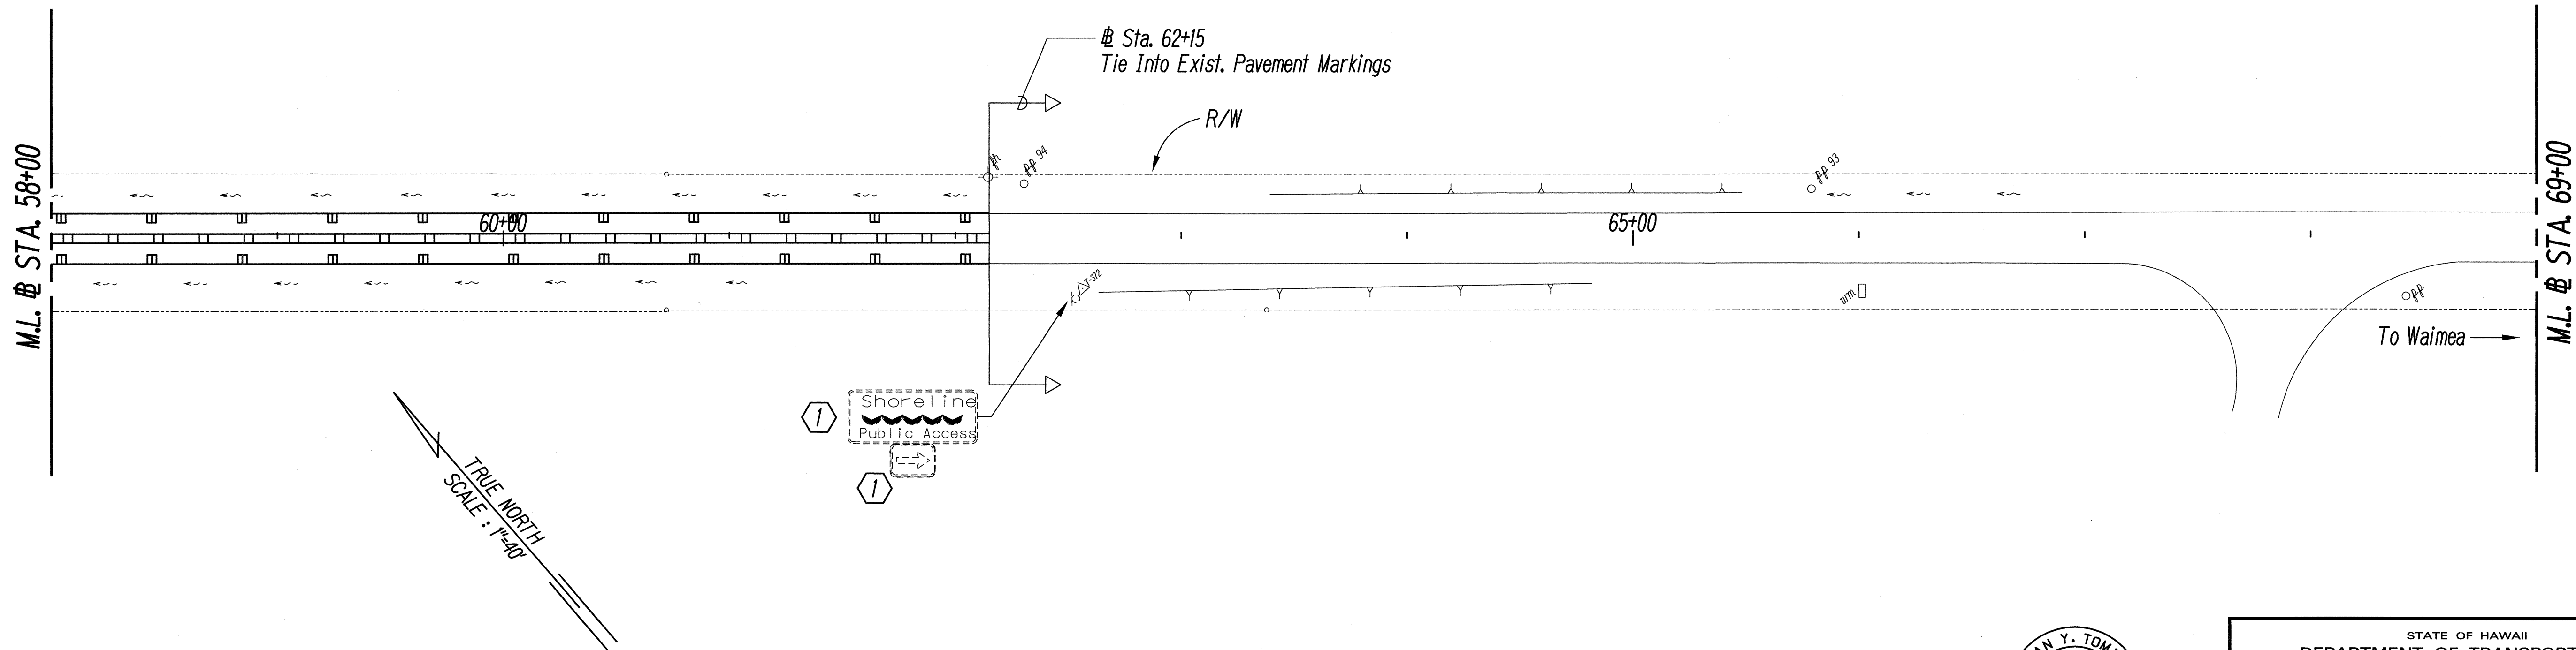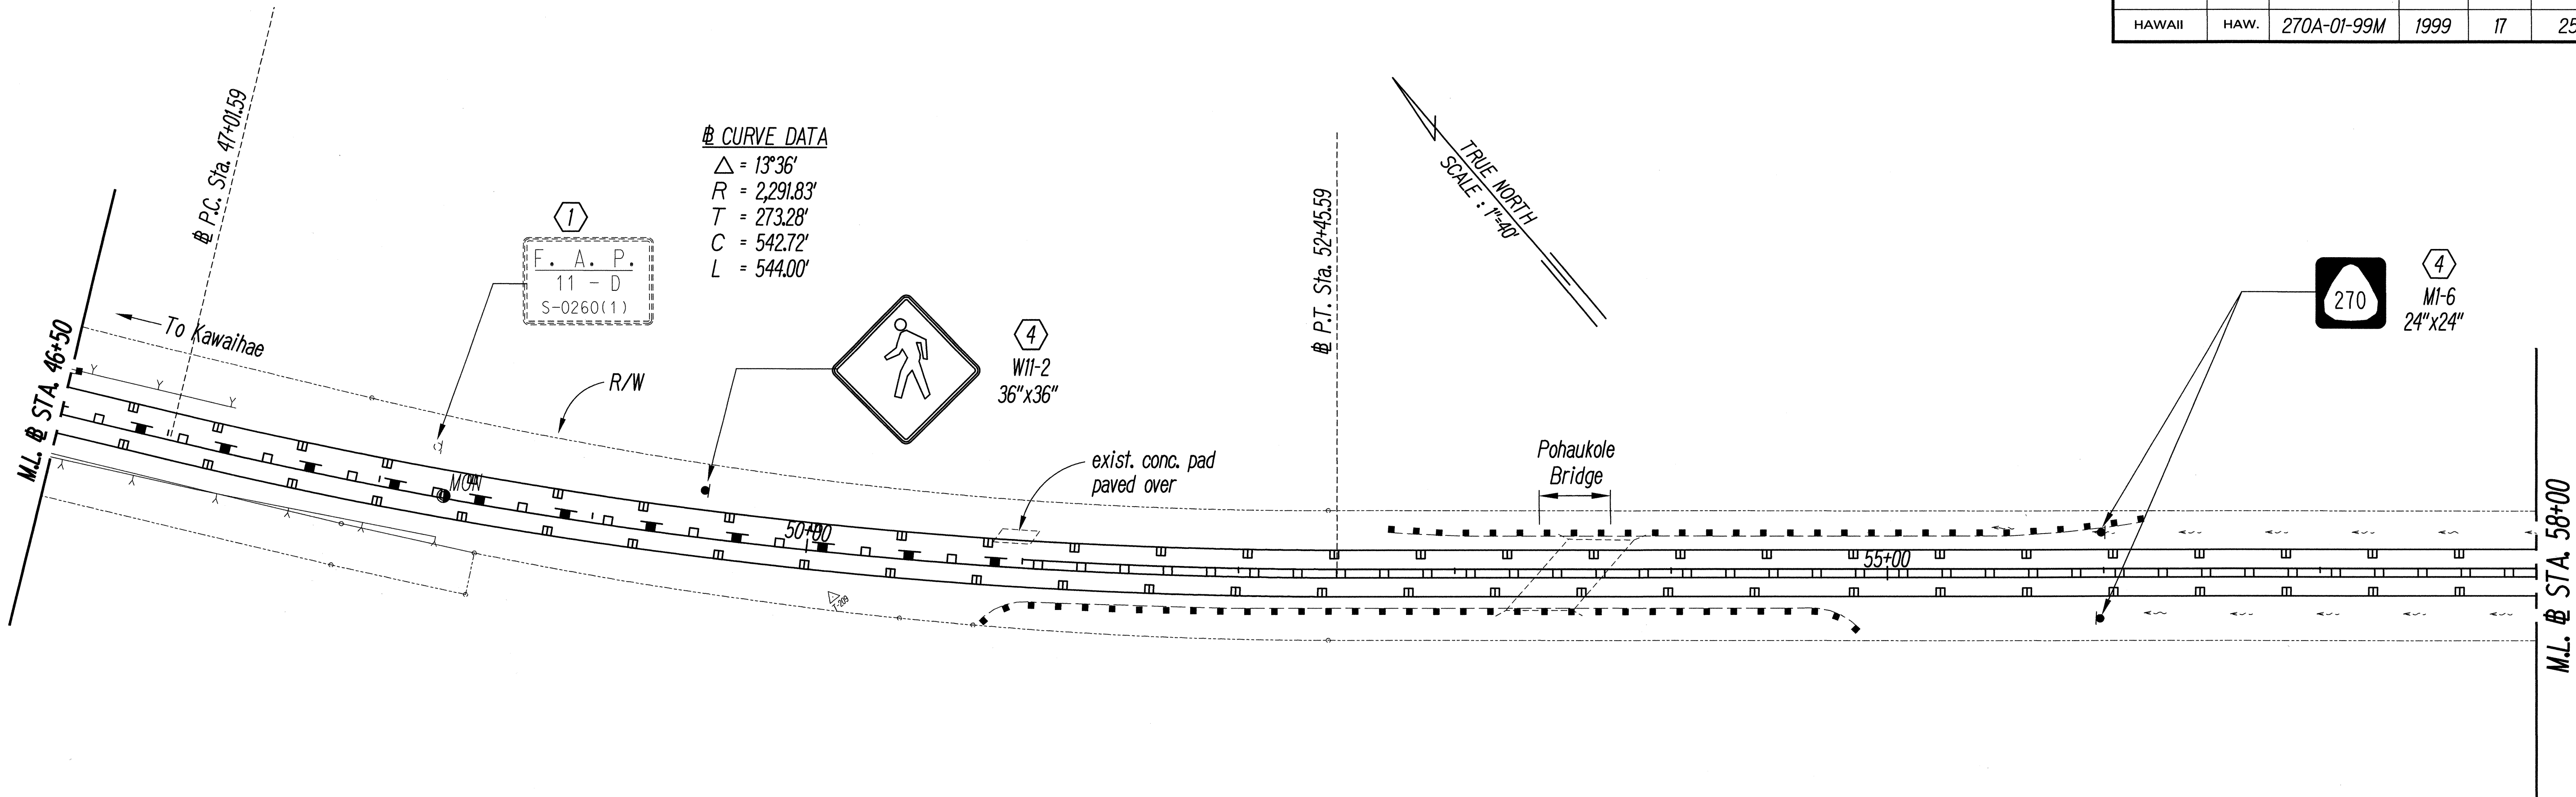

KEY:

- | | | | |
|---|---|----|---|
| 1 | Exist. Sign(s) w/ Post(s) to Remain | 7 | Install New Sign(s) |
| 2 | Remove Exist. Sign(s) w/ Post(s) | 8 | Remove Exist. Sign(s) & Post(s) & Reinstall |
| 3 | Remove Exist. Sign(s) & Install New Sign(s) on Exist. Post/Pole | 9 | Remove Exist. Marker(s) & Install New Marker(s) w/ Flex Post(s) |
| 4 | Remove Exist. Sign(s) w/ Post(s) & Install New Sign(s) w/ Post(s) | 10 | Install New Marker(s) w/ Flex Post(s) |
| 5 | Install New Sign(s) w/ Post(s) | 11 | Remove Exist. Marker(s) w/ Post(s) & Install New Marker(s) w/ Steel Post(s) |
| 6 | Remove Exist. Sign(s) & Install New Sign(s) | 12 | Install New Marker(s) w/ Steel Post(s) |

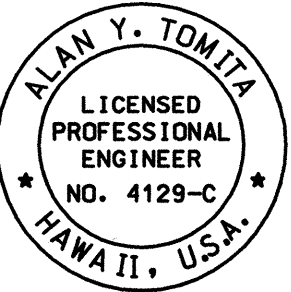

THIS WORK WAS PREPARED BY ME
OR UNDER MY SUPERVISION.


Alan Y. Tomita

STATE OF HAWAII
DEPARTMENT OF TRANSPORTATION
HIGHWAYS DIVISION
SIGNAGE AND PAVEMENT MARKING PLAN
KAWAIHAE ROAD RESURFACING
Vicinity of Kawaihae Harbor to Queen Kaahumanu Hwy.
Project No. 270A-01-99M
Scale: As Shown Date: September, 1999
SHEET No. 3 OF 4 SHEETS

SURVEY PLOTTED BY	DATE
DRAWN BY	
CHECKED BY	
DESIGNED BY	
QUANTITIES BY	
NOTED BY	
NO.	


kawgsp3.dgn

FED. ROAD DIST. NO.	STATE	PROJ. NO.	FISCAL YEAR	SHEET NO.	TOTAL SHEETS
HAWAII	HAW.	270A-01-99M	1999	18	25

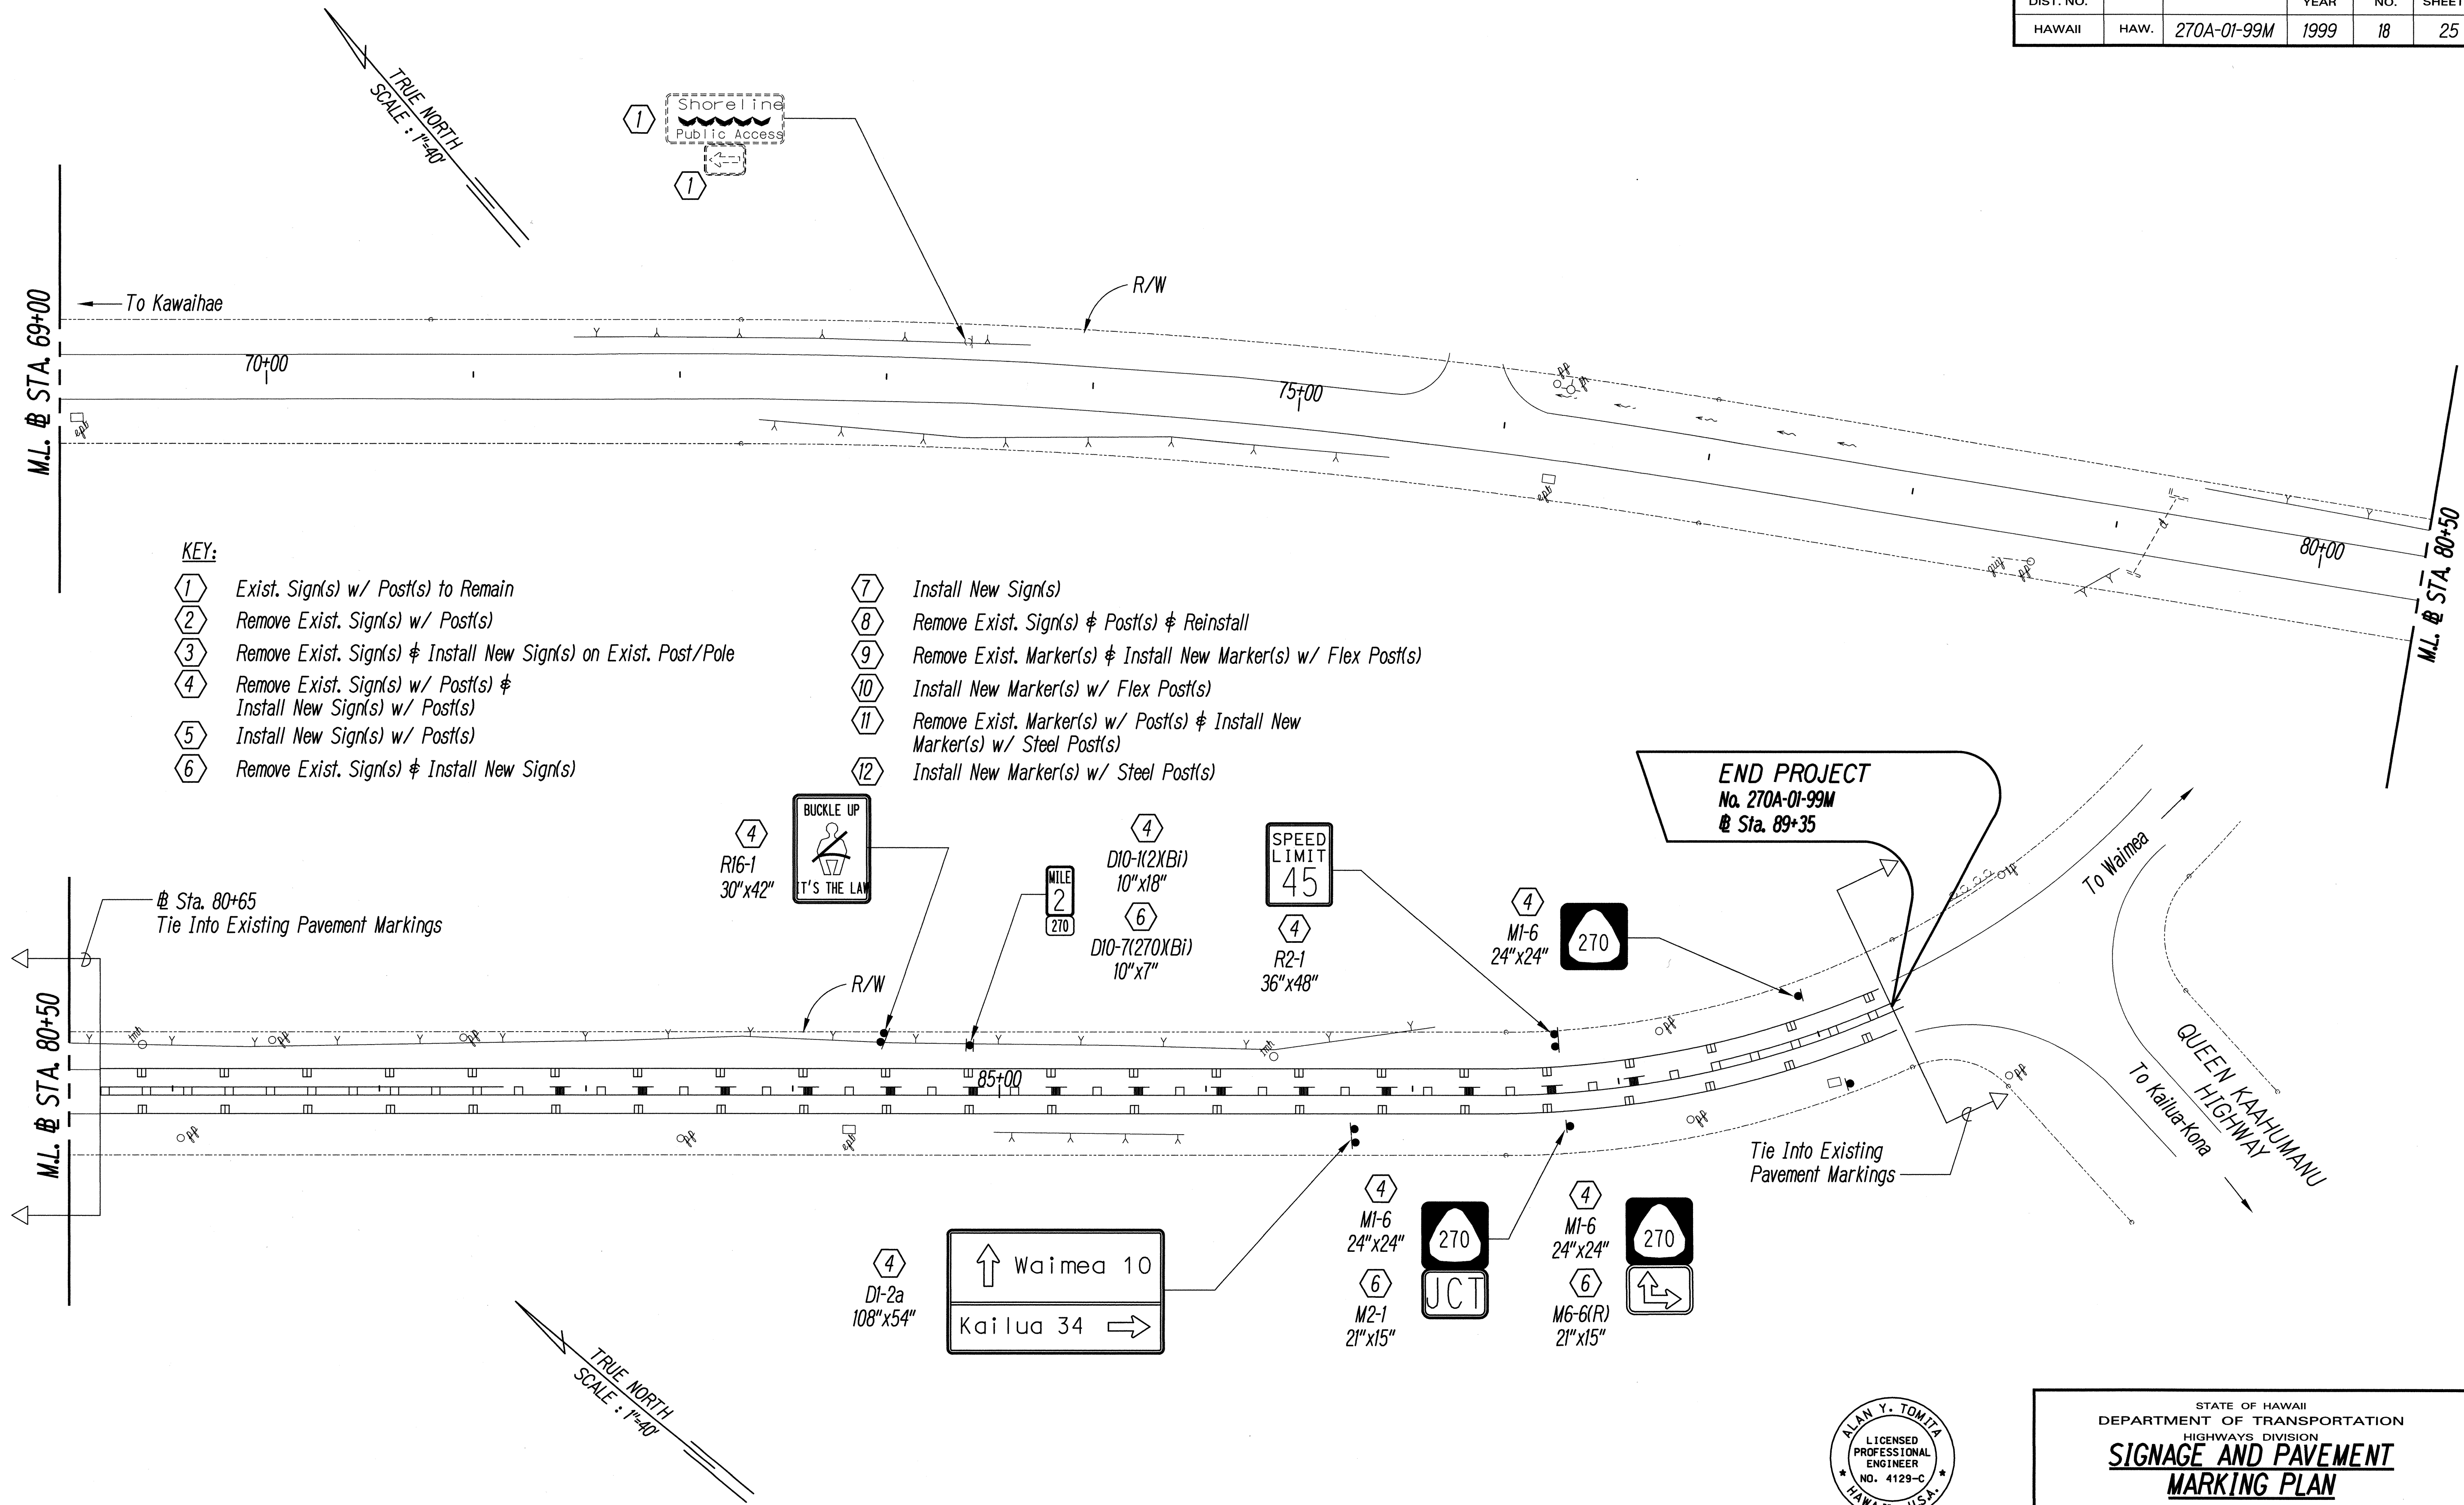

SURVEY PLOTTED BY	DATE
DRAWN BY	
TRACED BY	
QUANTITIES BY	
CHECKED BY	
ORIGINAL PLAN	
NOTE BOOK	
N.	

KawSP4.dgn

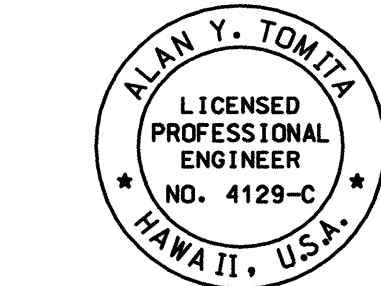

THIS WORK WAS PREPARED BY ME
OR UNDER MY SUPERVISION.

Alan Y. Tomita

STATE OF HAWAII
DEPARTMENT OF TRANSPORTATION
HIGHWAYS DIVISION
SIGNAGE AND PAVEMENT MARKING PLAN
KAWAIHAE ROAD RESURFACING
Vicinity of Kawaihāe Harbor to
Queen Kaahumanu Hwy.
Project No. 270A-01-99M
Scale: As Shown
Date: September, 1999

SHEET No. 4 OF 4 SHEETS