


FED. ROAD DIST. NO.	STATE	FED. AID PROJ. NO.	FISCAL YEAR	SHEET NO.	TOTAL SHEETS
HAWAII	HAW.	FLH-0270(16) # FLH-0270(17)	2001	25	41

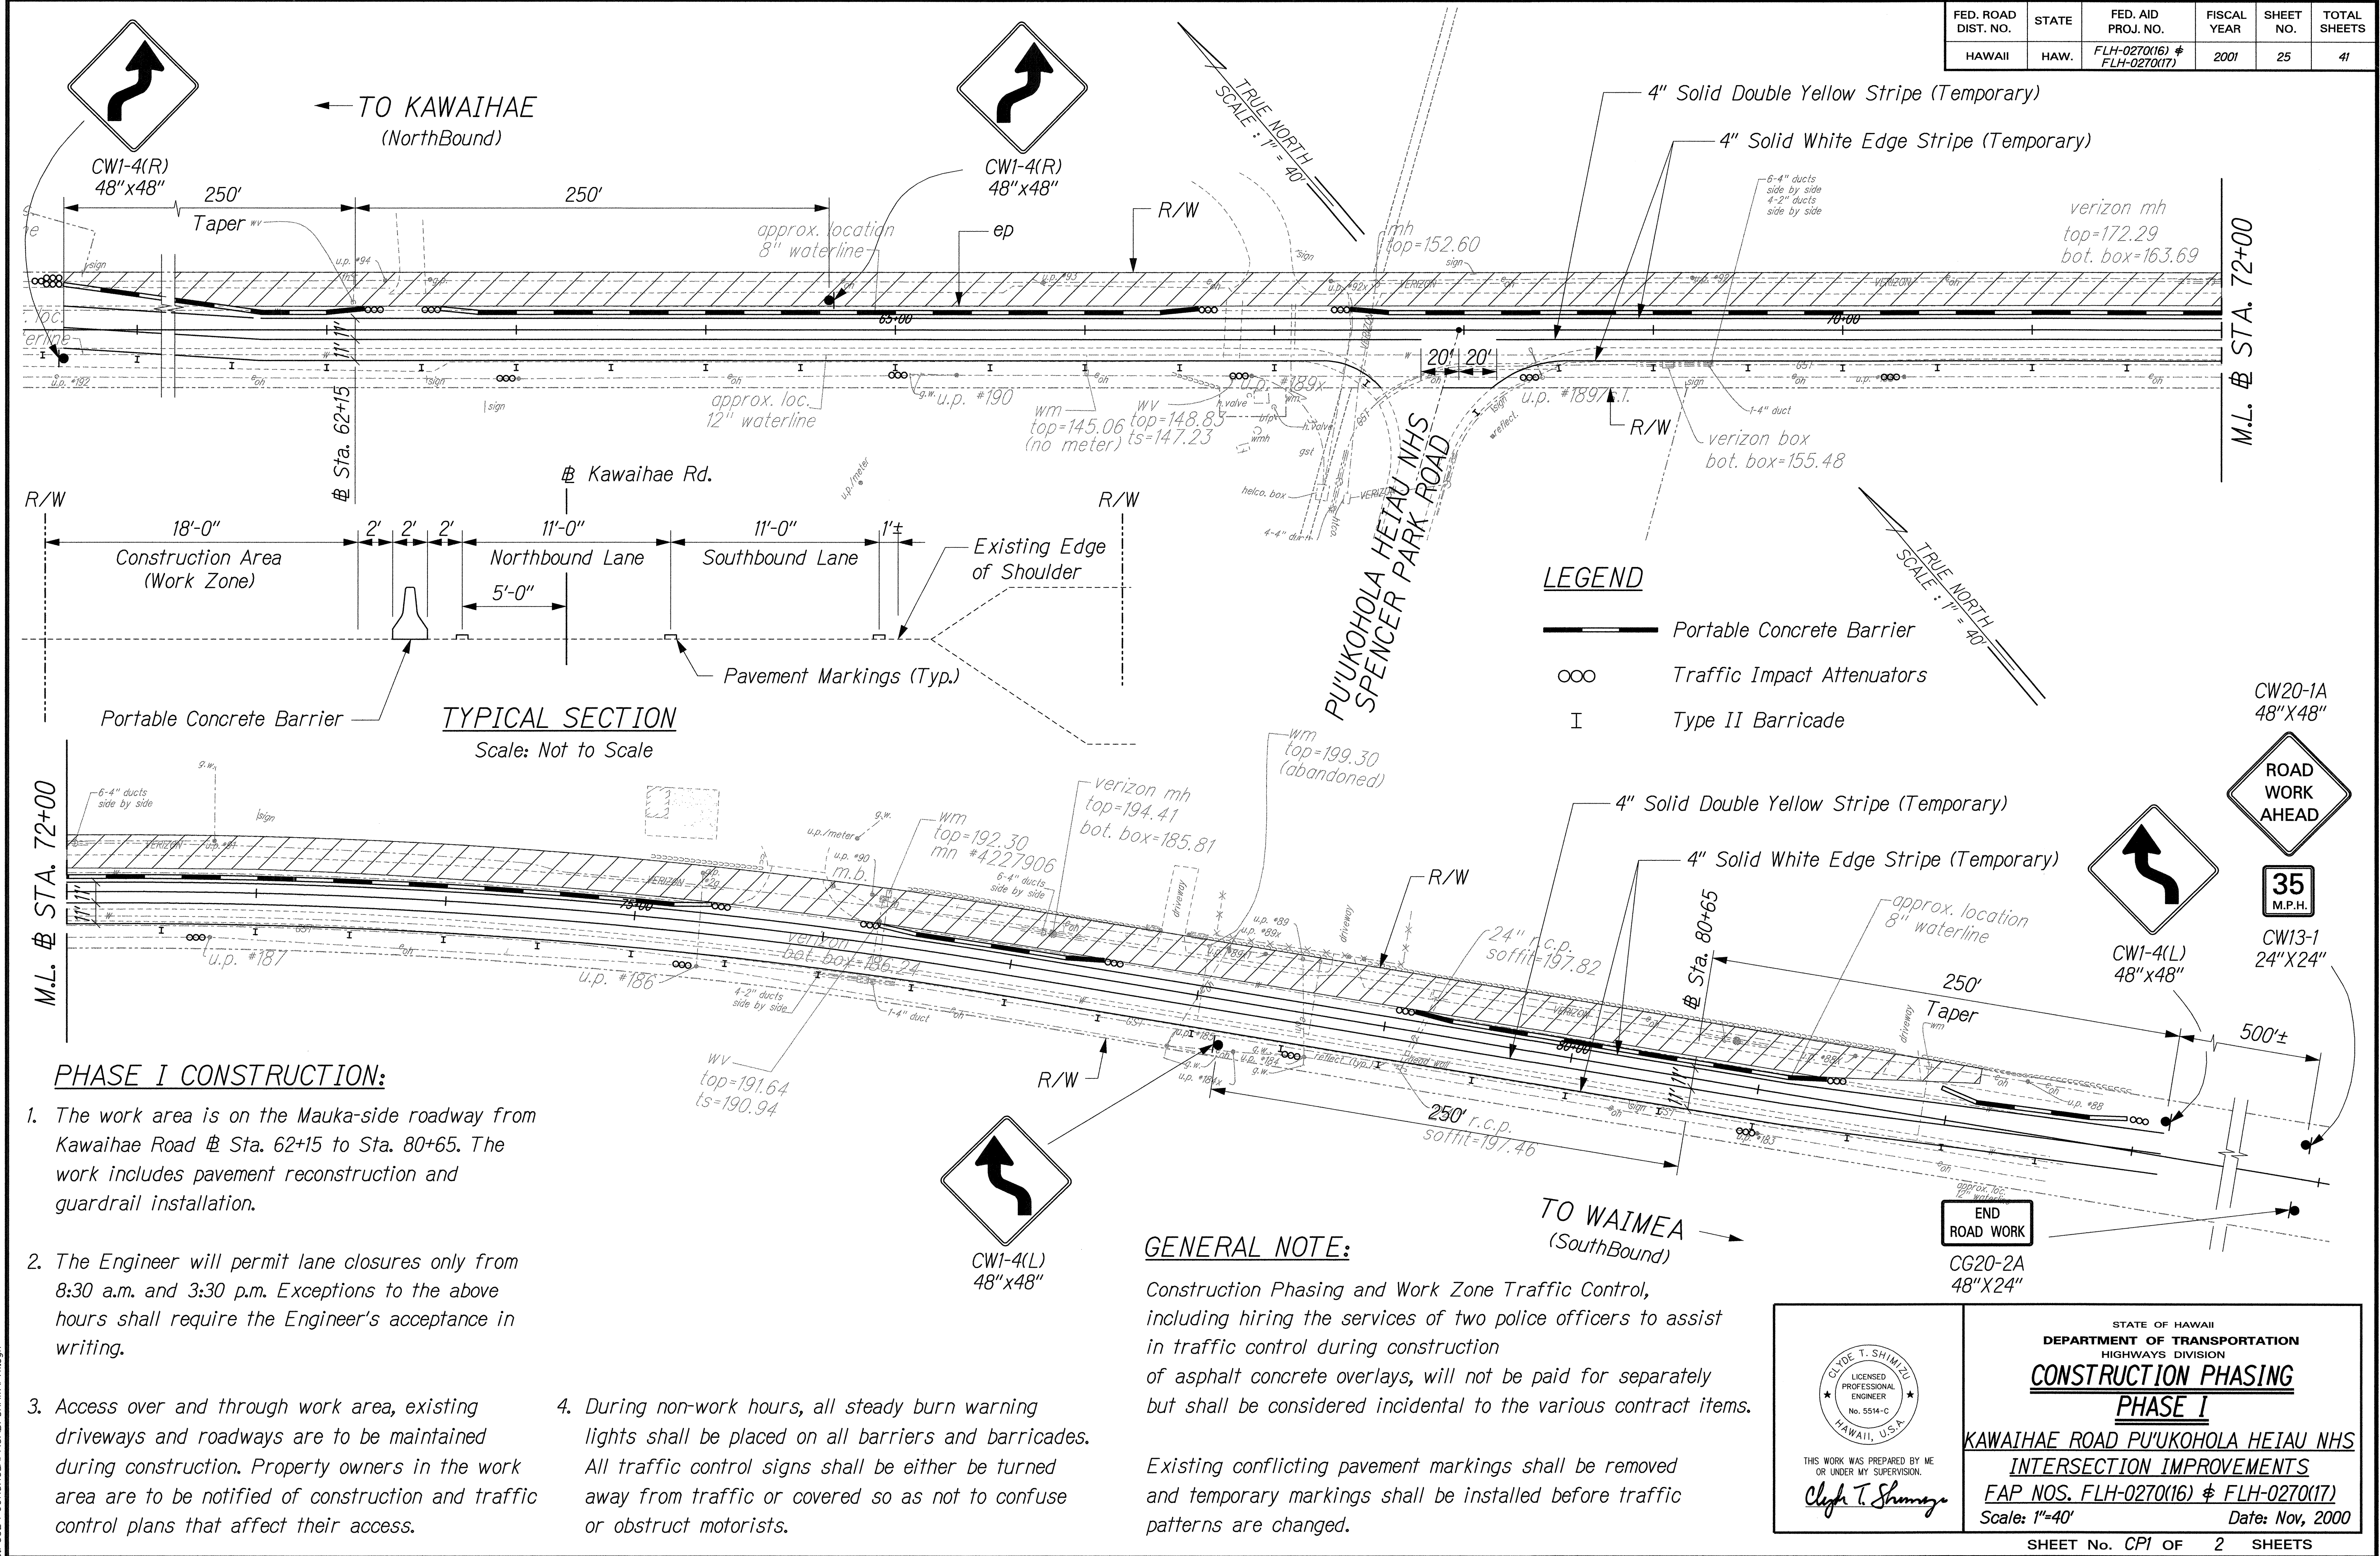

PHASE I CONSTRUCTION:

1. The work area is on the Mauka-side roadway from Kawaihae Road @ Sta. 62+15 to Sta. 80+65. The work includes pavement reconstruction and guardrail installation.

2. The Engineer will permit lane closures only from 8:30 a.m. and 3:30 p.m. Exceptions to the above hours shall require the Engineer's acceptance in writing.

3. Access over and through work area, existing driveways and roadways are to be maintained during construction. Property owners in the work area are to be notified of construction and traffic control plans that affect their access.
4. During non-work hours, all steady burn warning lights shall be placed on all barriers and barricades. All traffic control signs shall be either be turned away from traffic or covered so as not to confuse or obstruct motorists.

GENERAL NOTE:

Construction Phasing and Work Zone Traffic Control, including hiring the services of two police officers to assist in traffic control during construction of asphalt concrete overlays, will not be paid for separately but shall be considered incidental to the various contract items.

Existing conflicting pavement markings shall be removed and temporary markings shall be installed before traffic patterns are changed.

DATE	
SURVEY PLOTTED BY	
DRAWN BY	
DESIGNED BY	
CHECKED BY	
NOTE BOOK	
PLAN	

3/1/01-PUUKOHOLA/ROAD/3KAWAII.dgn


CLYDE T. SHIMIZU
LICENSED PROFESSIONAL ENGINEER
No. 5514-C
HAWAII, U.S.A.

THIS WORK WAS PREPARED BY ME
OR UNDER MY SUPERVISION.
Clyde T. Shimizu

STATE OF HAWAII
DEPARTMENT OF TRANSPORTATION
HIGHWAYS DIVISION
CONSTRUCTION PHASING
PHASE I
KAWAIIHAE ROAD PUUKOHOLA HEIAU NHS
INTERSECTION IMPROVEMENTS
FAP NOS. FLH-0270(16) # FLH-0270(17)
Scale: 1"=40' Date: Nov, 2000

SHEET No. *CPI* OF 2 SHEETS

FED. ROAD DIST. NO.	STATE	FED. AID PROJ. NO.	FISCAL YEAR	SHEET NO.	TOTAL SHEETS
HAWAII	HAW.	FLH-0270(16) & FLH-0270(17)	2001	26	41

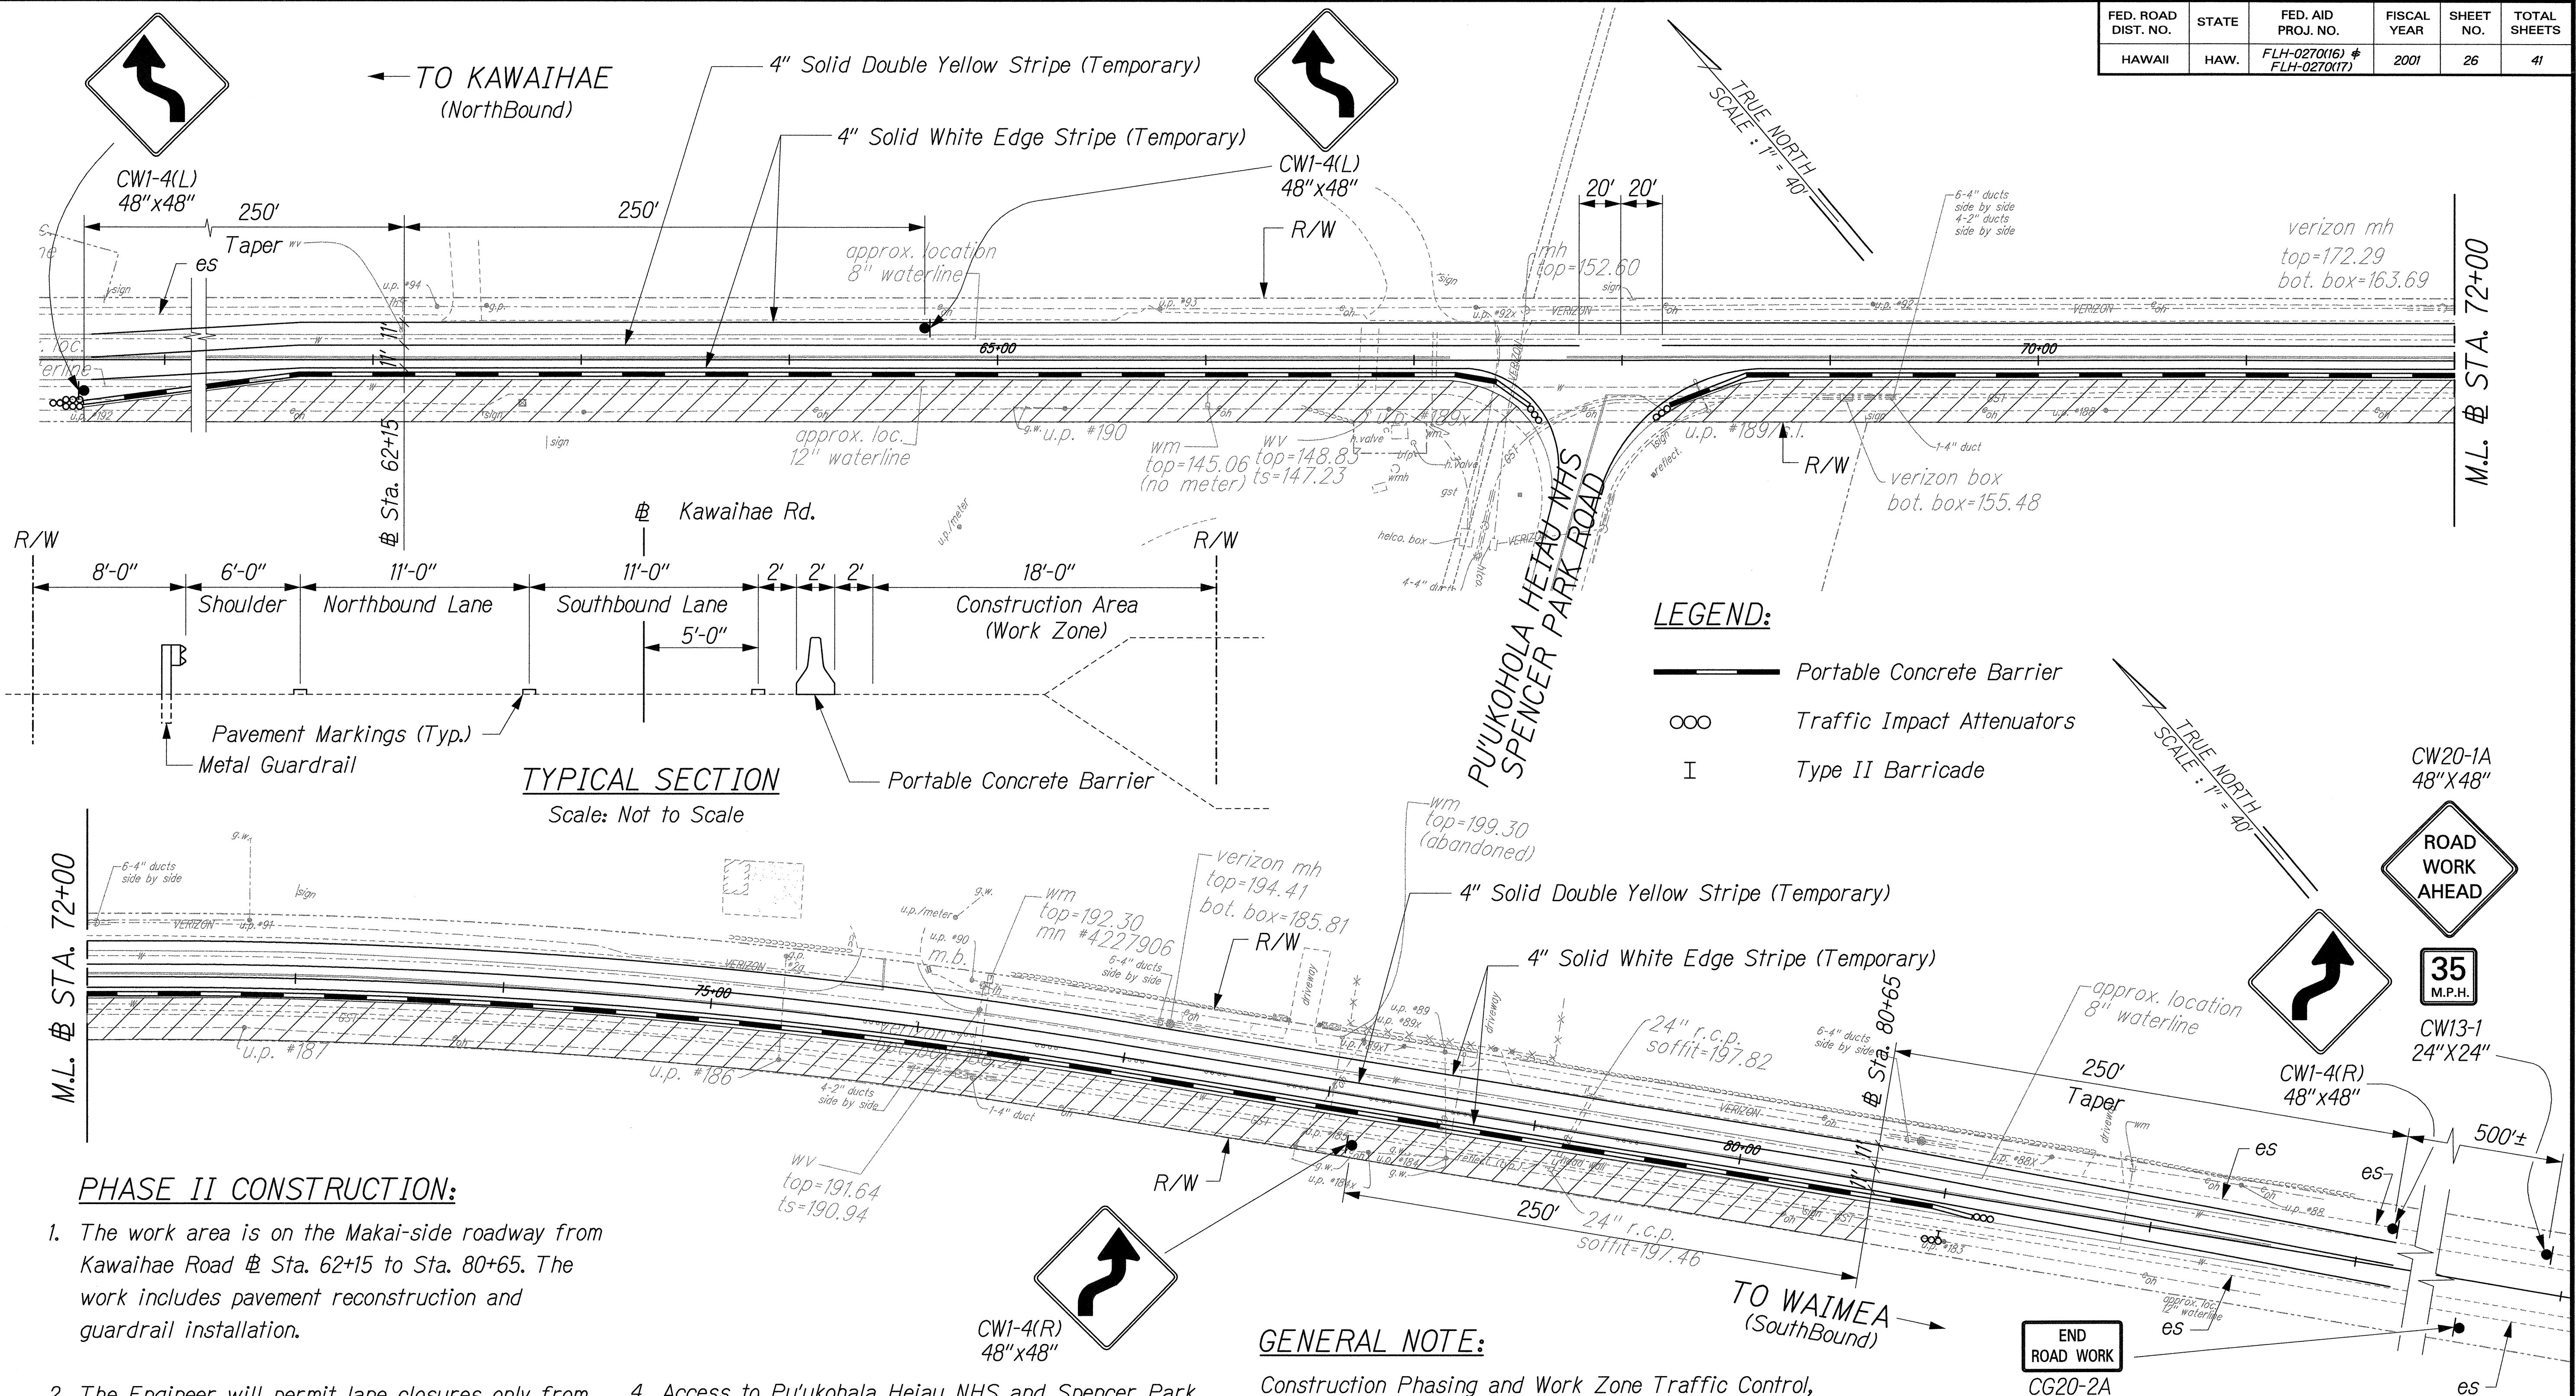

PHASE II CONSTRUCTION:

1. The work area is on the Makai-side roadway from Kawaihae Road @ Sta. 62+15 to Sta. 80+65. The work includes pavement reconstruction and guardrail installation.
2. The Engineer will permit lane closures only from 8:30 a.m. and 3:30 p.m. Exceptions to the above hours shall require the Engineer's acceptance in writing.
3. Access over and through work zone, existing driveways and roadways are to be maintained during construction. Property owners in the work area are to be notified of construction and traffic control plans that affect their access.
4. Access to Pu'ukohala Heiau NHS and Spencer Park shall be maintained during construction. Half of the intersection entrance shall remain open at all times.
5. During non-work hours, all steady burn warning lights shall be placed on all barriers and barricades. All traffic control signs shall be either be turned away from traffic or covered so as not to confuse or obstruct motorists.

GENERAL NOTE:

Construction Phasing and Work Zone Traffic Control, including hiring the services of two police officers to assist in traffic control during construction of asphalt concrete overlays, will not be paid for separately but shall be considered incidental to the various contract items.

Existing conflicting pavement markings shall be removed and temporary markings shall be installed before traffic patterns are changed.

DATE	_____
SURVEY PLOTTED BY	_____
DRAWN BY	_____
DESIGNED BY	_____
CHECKED BY	_____
NOTE BOOK	_____

THIS WORK WAS PREPARED BY ME OR UNDER MY SUPERVISION.
Clyde T. Shimizu

STATE OF HAWAII
DEPARTMENT OF TRANSPORTATION
HIGHWAYS DIVISION
**CONSTRUCTION PHASING
PHASE II**
KAWAIIHAЕ ROAD PU'UKOHOLA HEIAU NHS
INTERSECTION IMPROVEMENTS
FAP NOS. FLH-0270(16) & FLH-0270(17)
Scale: 1"=40' Date: Nov, 2000

SHEET No. CP2 OF 2 SHEETS