


FED. ROAD DIST. NO.	STATE	FEDERAL - AID PROJ. NO.	FISCAL YEAR	SHEET NO.	TOTAL SHEETS
HAWAII	HAW.	BR-0270(18)	2006	18	31

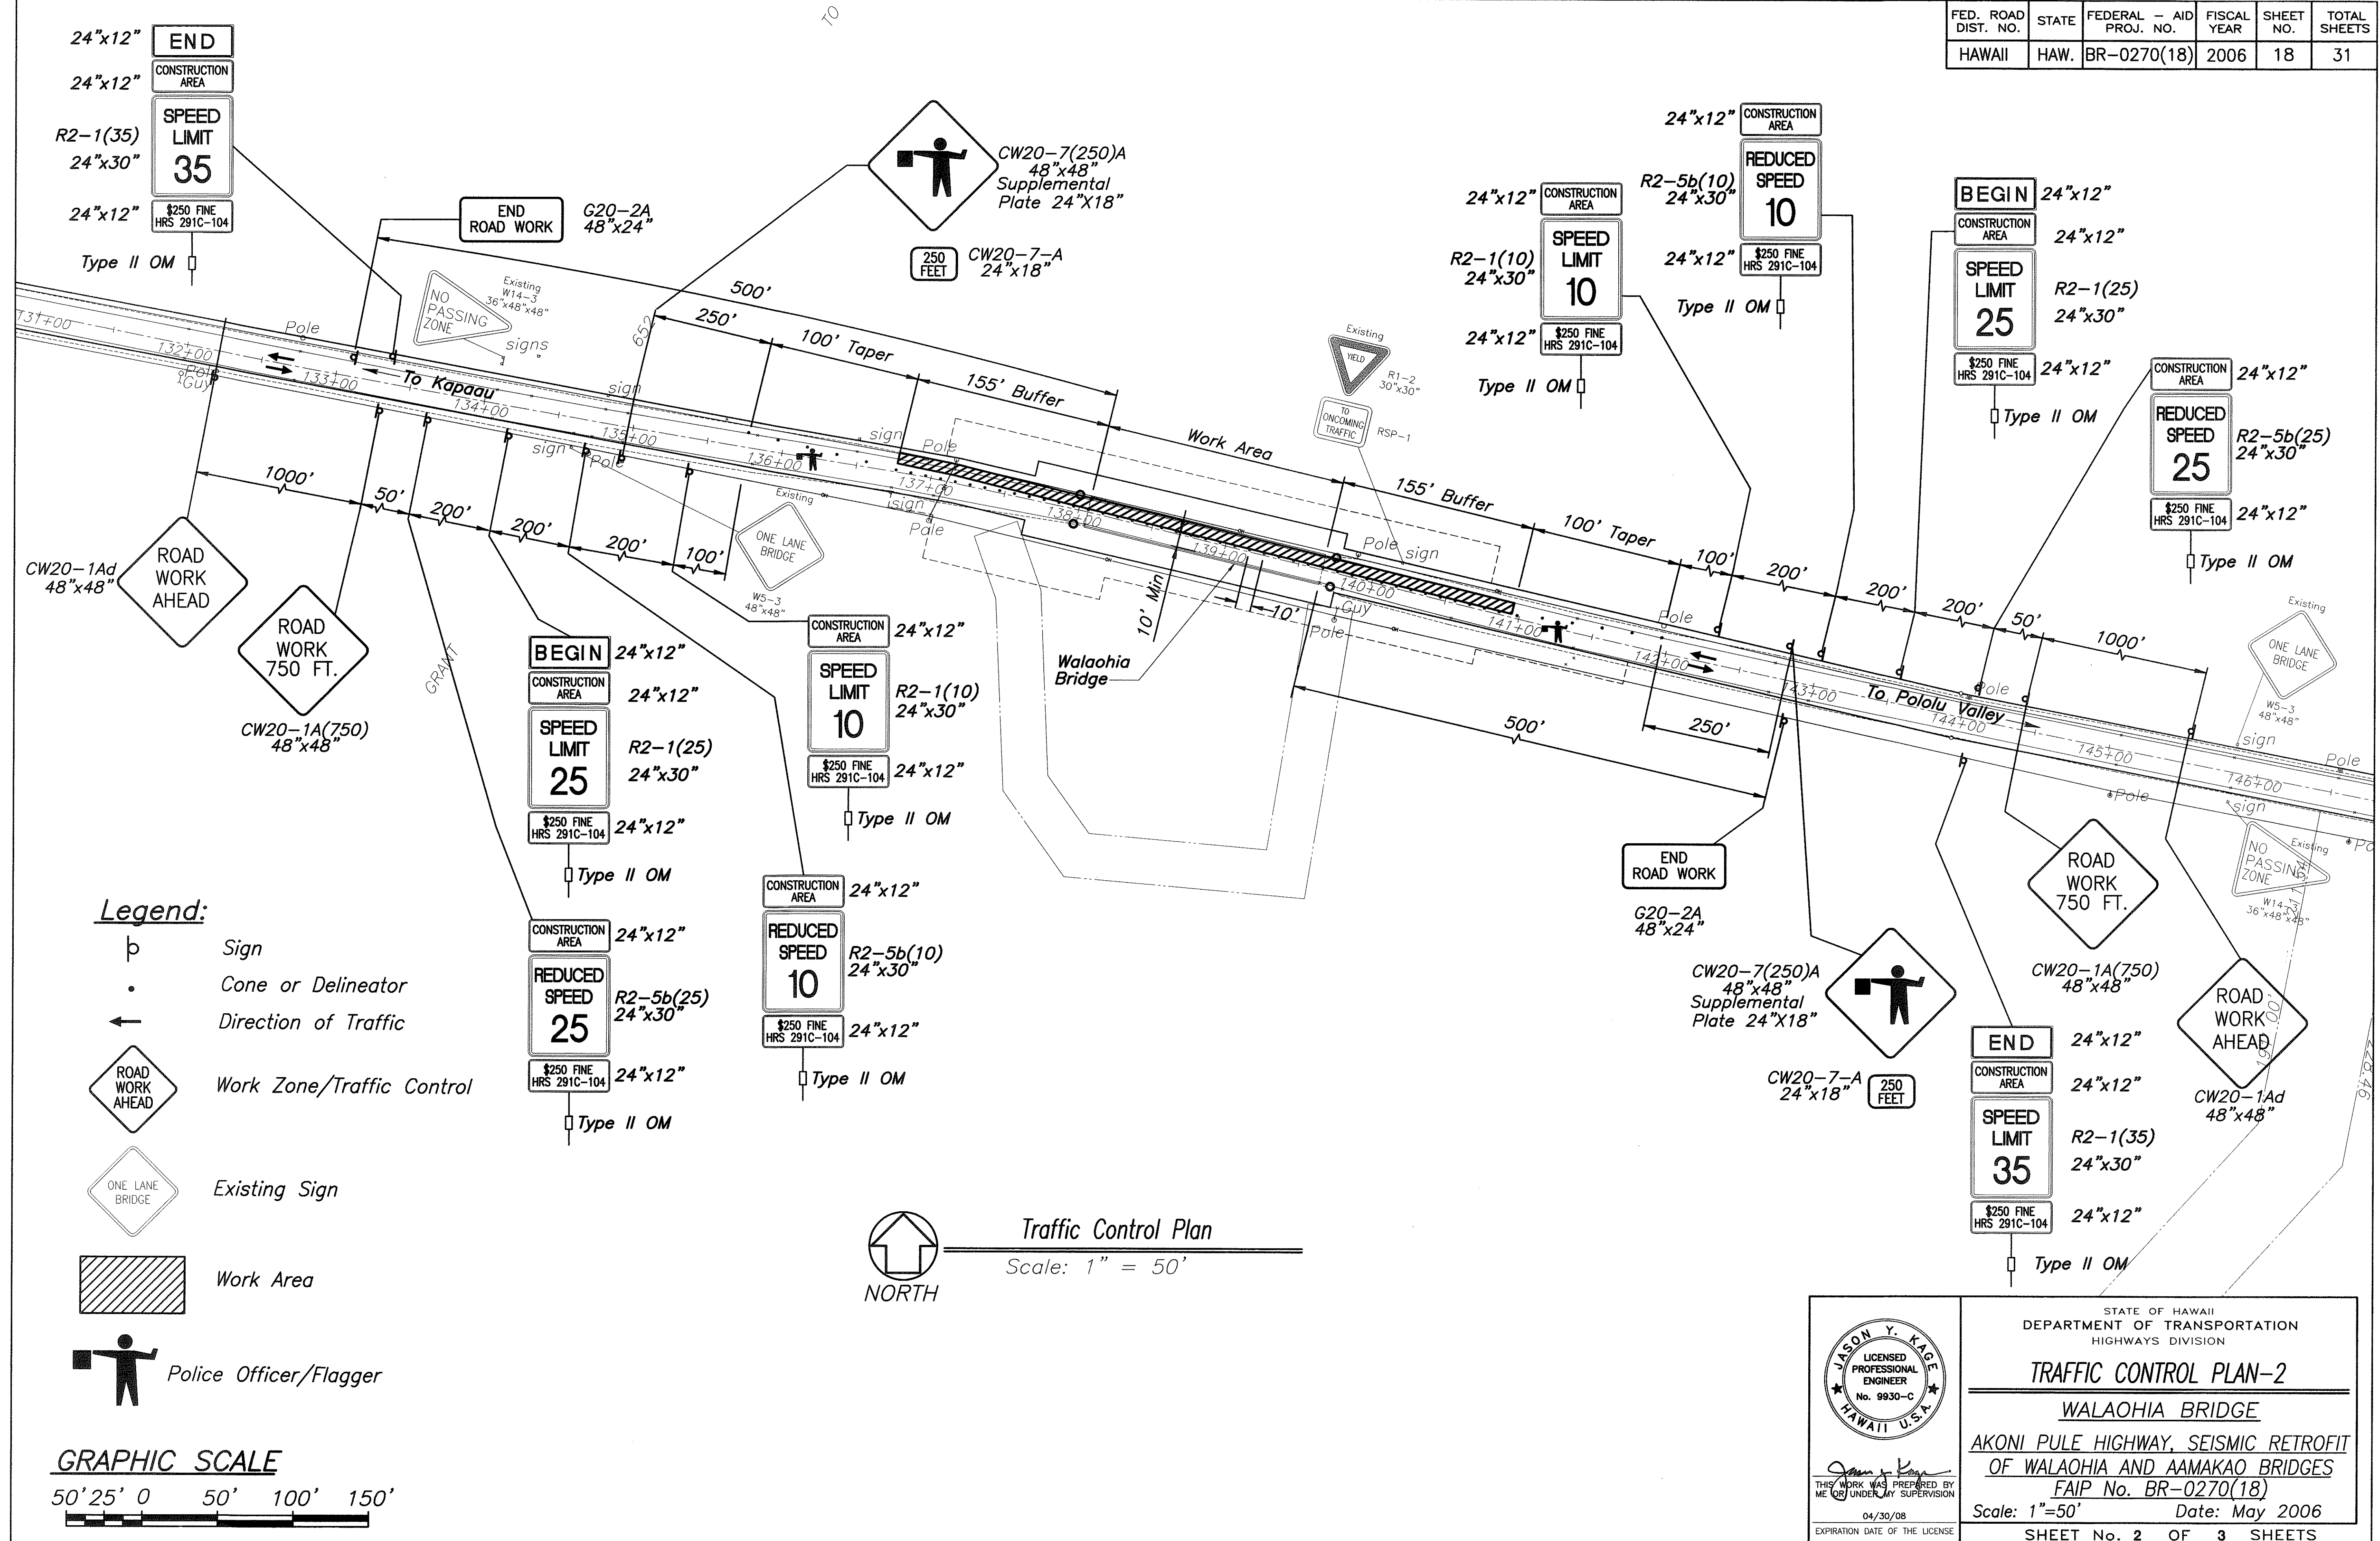

THIS WORK WAS PREPARED BY ME OR UNDER MY SUPERVISION
04/30/08
EXPIRATION DATE OF THE LICENSE

STATE OF HAWAII
DEPARTMENT OF TRANSPORTATION
HIGHWAYS DIVISION

TRAFFIC CONTROL PLAN-2

WALAOHIA BRIDGE


AKONI PULE HIGHWAY, SEISMIC RETROFIT OF WALAOHIA AND AAMAKAO BRIDGES

FAIP No. BR-0270(18)

Scale: 1"=50' Date: May 2006


SHEET No. 2 OF 3 SHEETS

FED. ROAD DIST. NO.	STATE	FEDERAL - AID PROJ. NO.	FISCAL YEAR	SHEET NO.	TOTAL SHEETS
HAWAII	HAW.	BR-0270(18)	2006	19	31

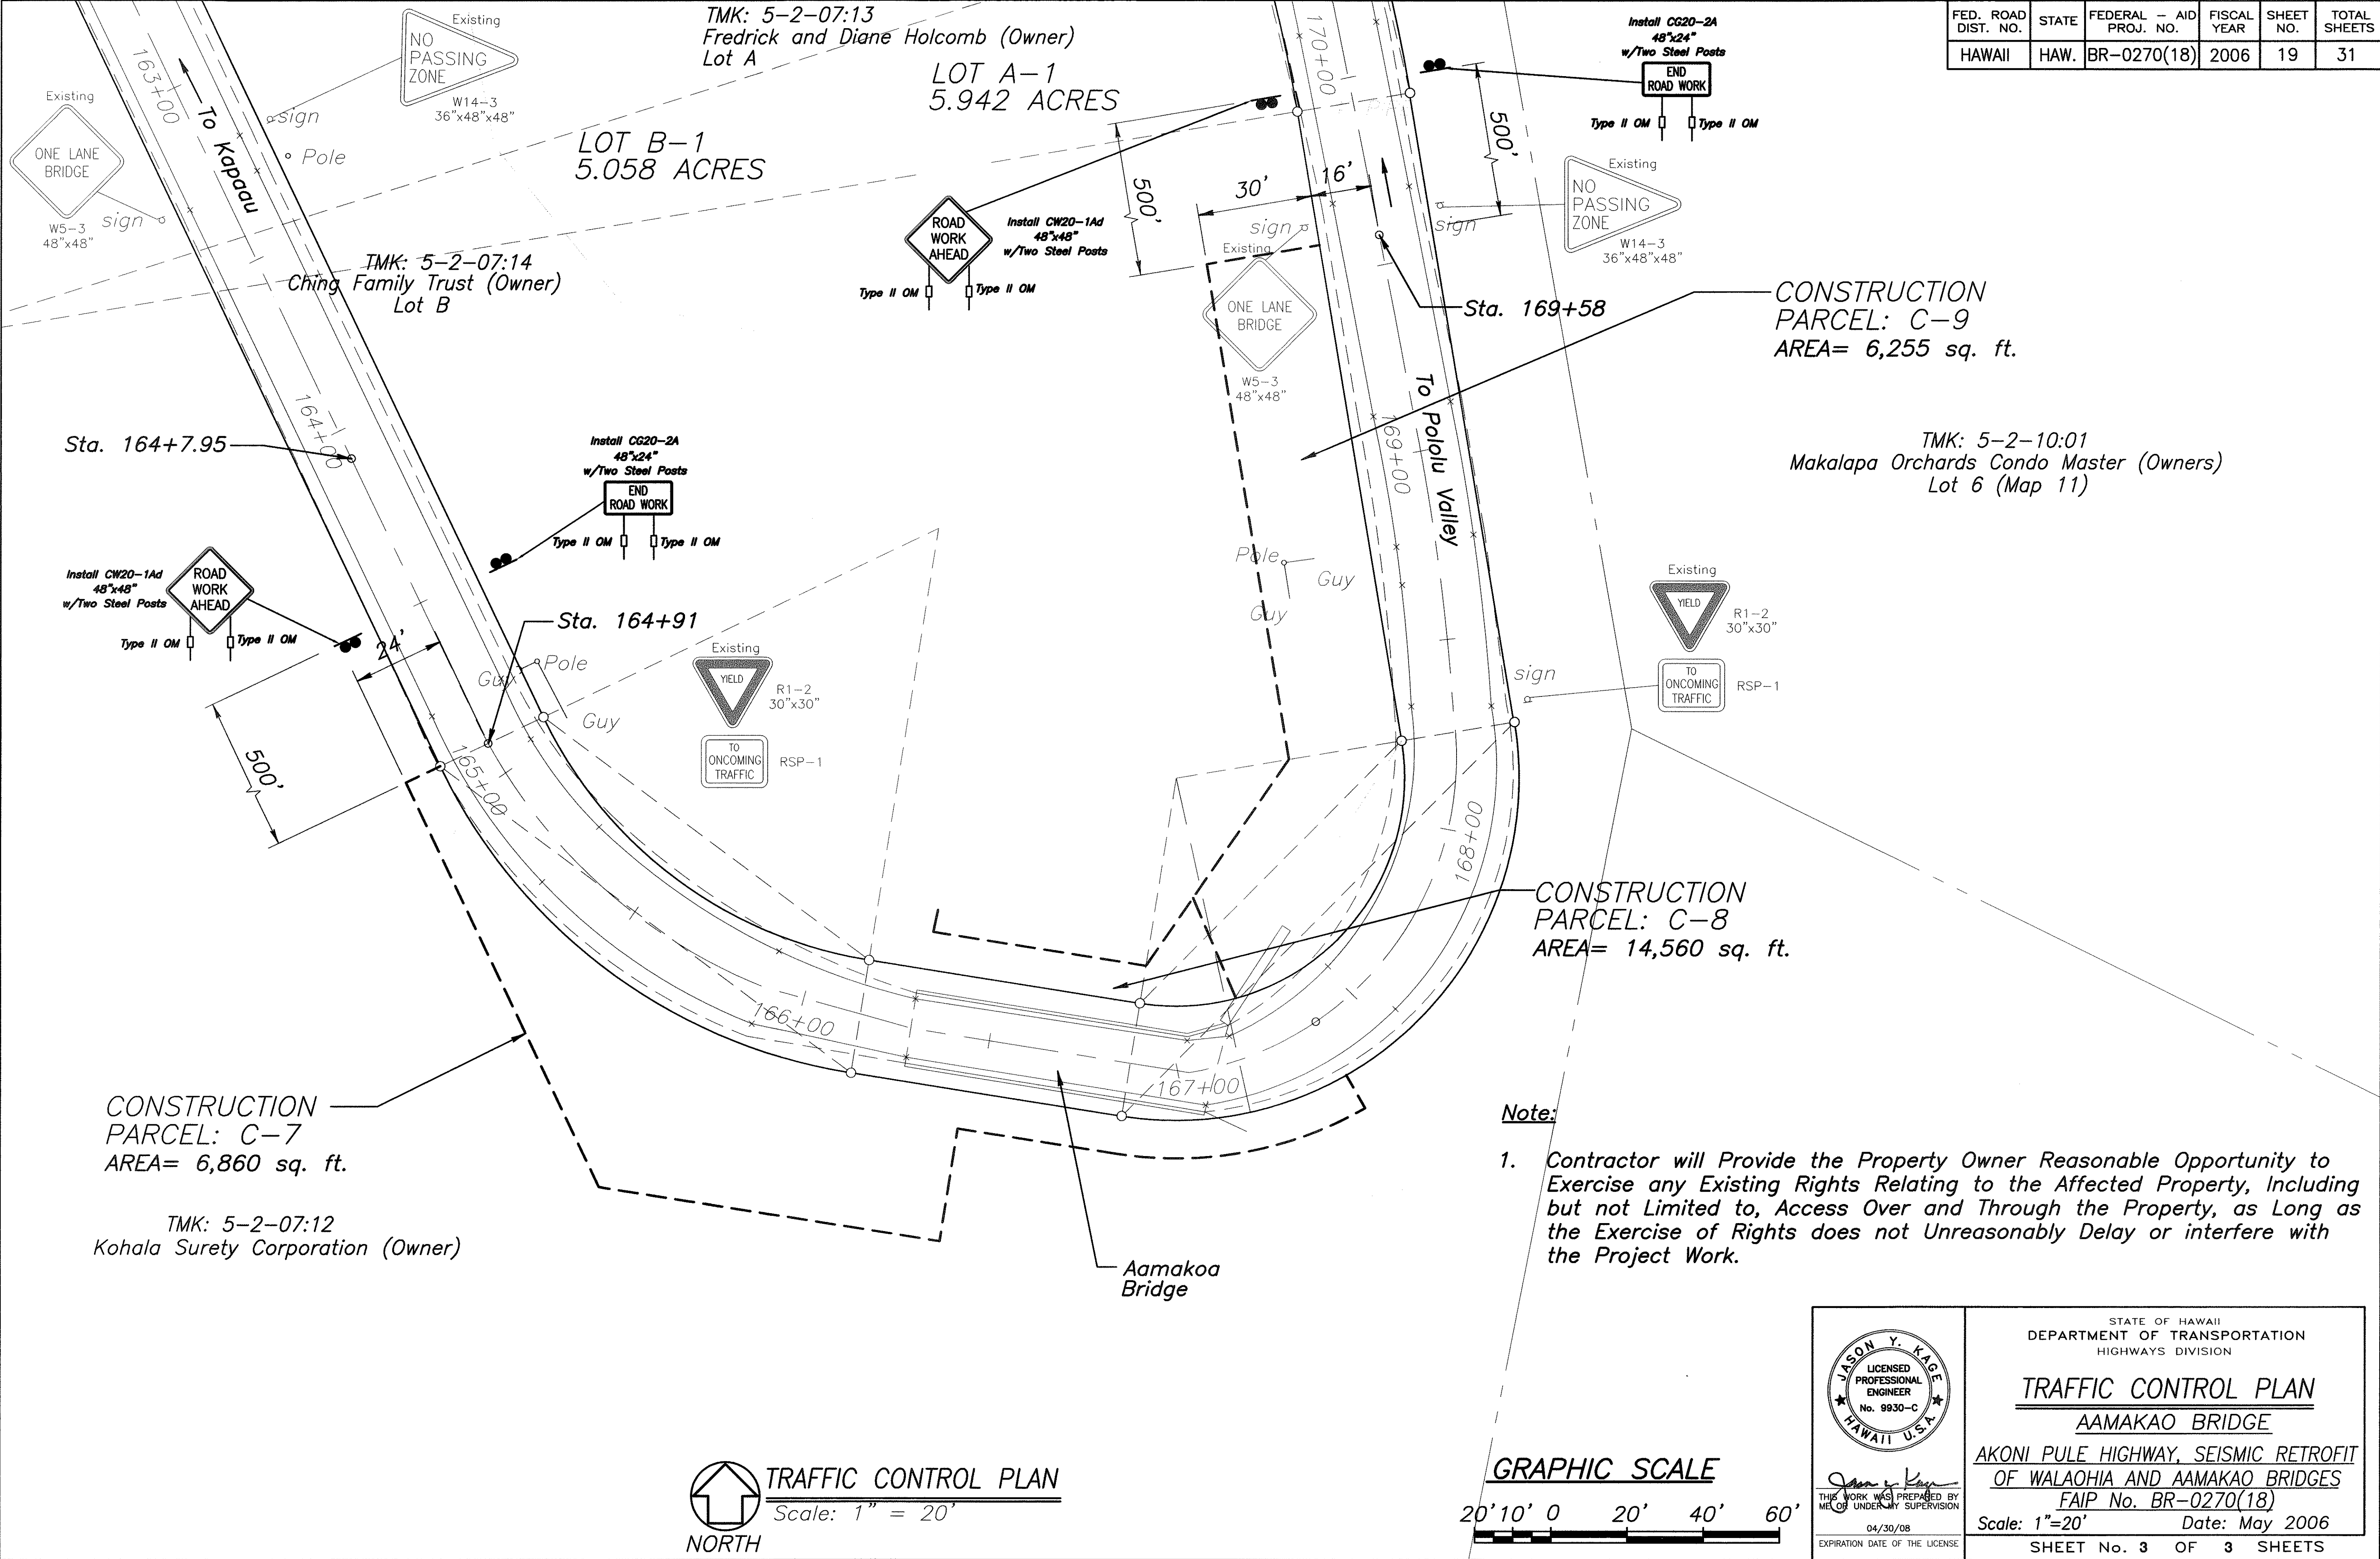

ORIGINAL SURVEY PLOTTED BY	DATE
DRAWN BY	
DESIGNED BY	
CHECKED BY	
NO.	

TRAFFIC CONTROL PLAN
Scale: 1" = 20'

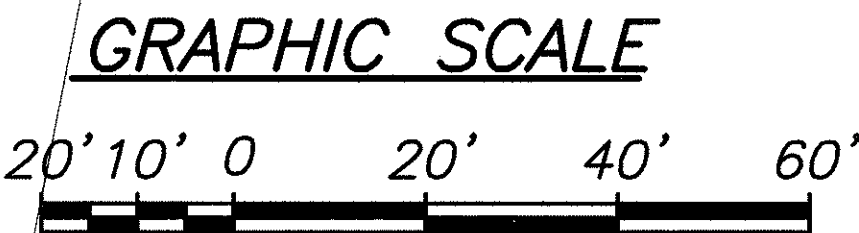

THIS WORK WAS PREPARED BY ME OR UNDER MY SUPERVISION
04/30/08
EXPIRATION DATE OF THE LICENSE

STATE OF HAWAII
DEPARTMENT OF TRANSPORTATION
HIGHWAYS DIVISION

TRAFFIC CONTROL PLAN
AAMAKAO BRIDGE
AKONI PULE HIGHWAY, SEISMIC RETROFIT
OF WALAOHIA AND AAMAKAO BRIDGES
FAIP No. BR-0270(18)
Scale: 1"=20' Date: May 2006

SHEET No. 3 OF 3 SHEETS