
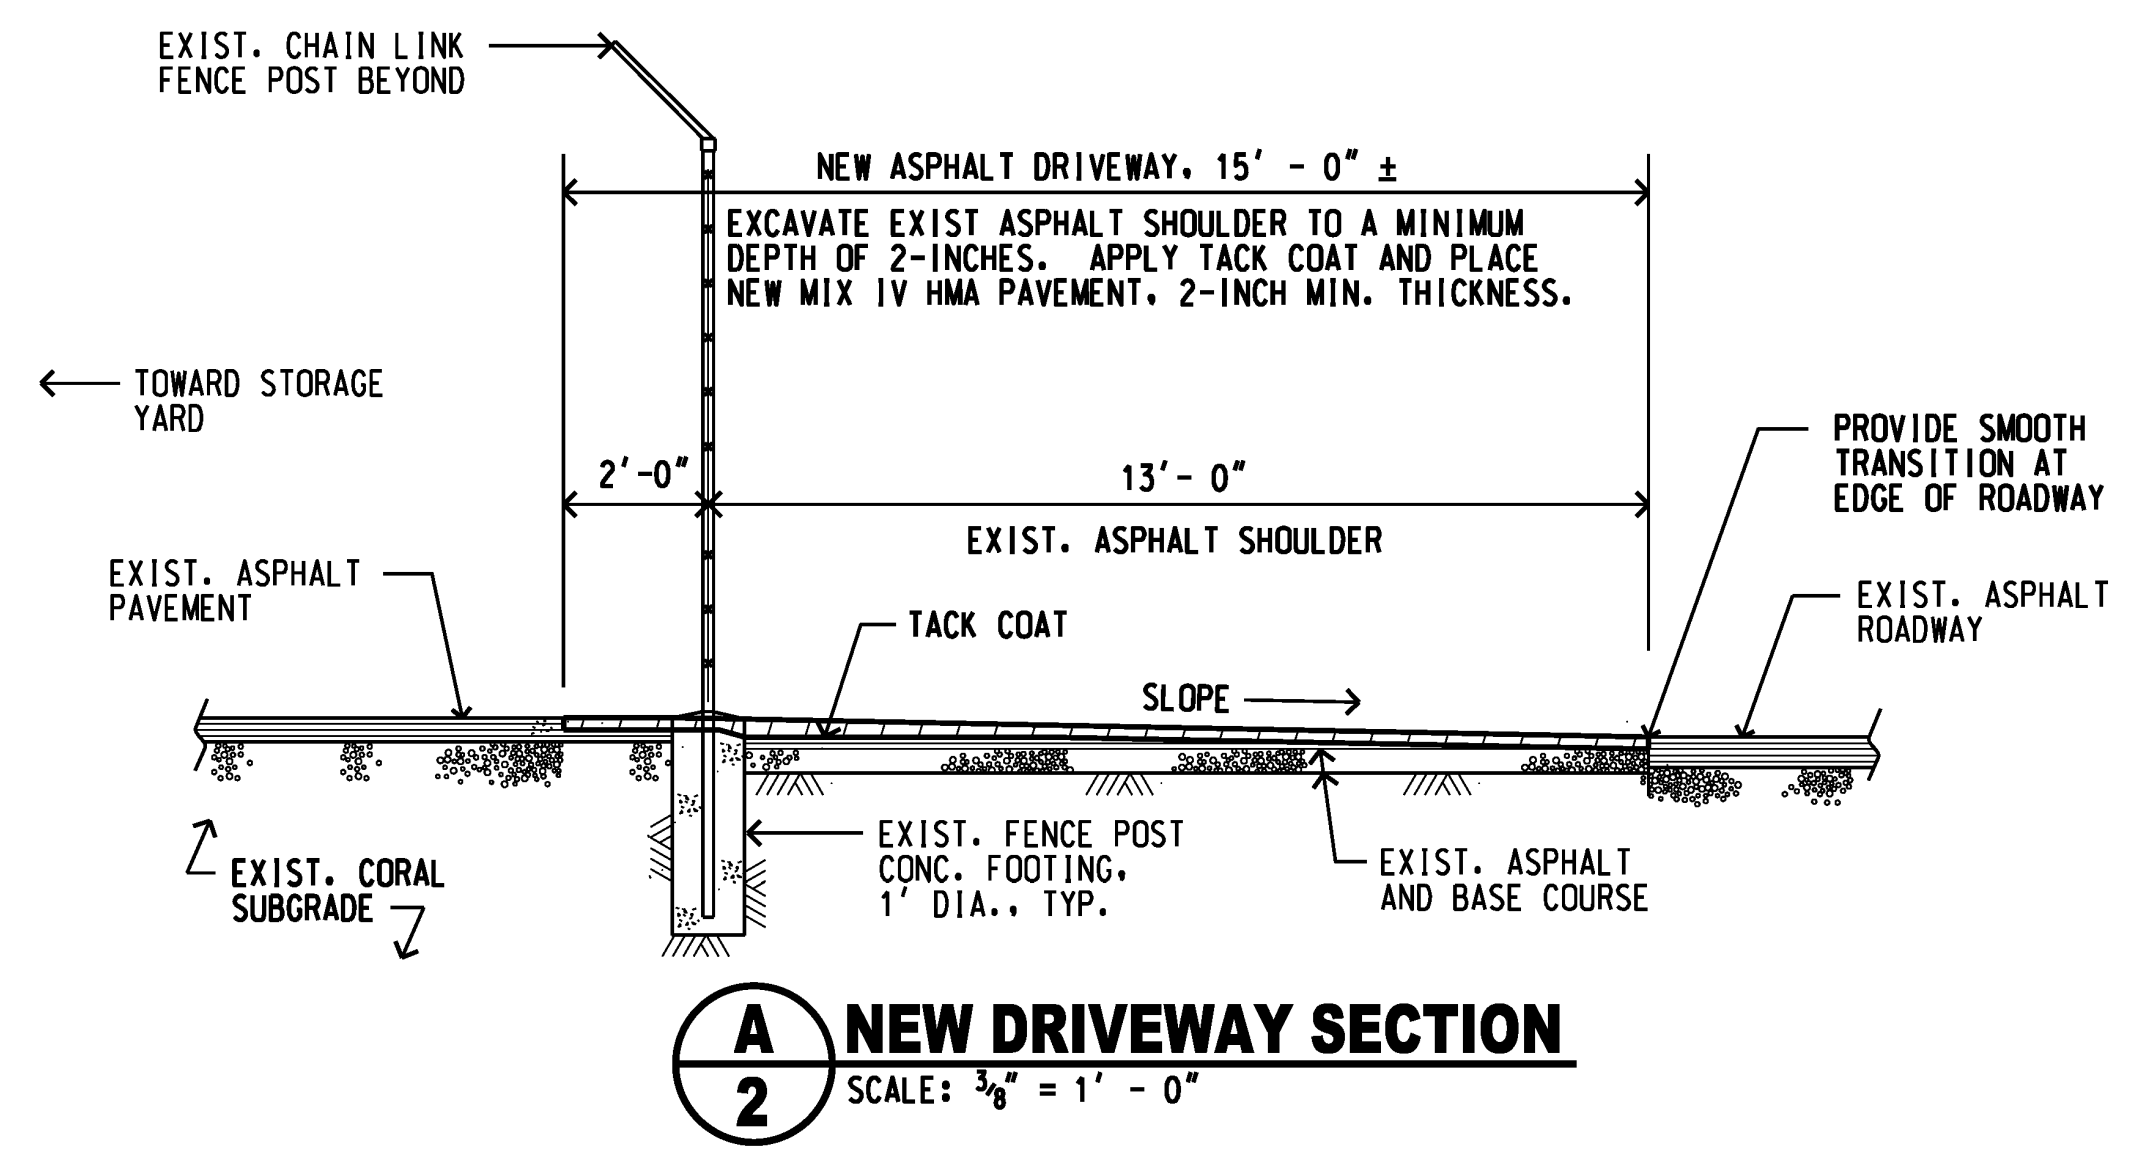
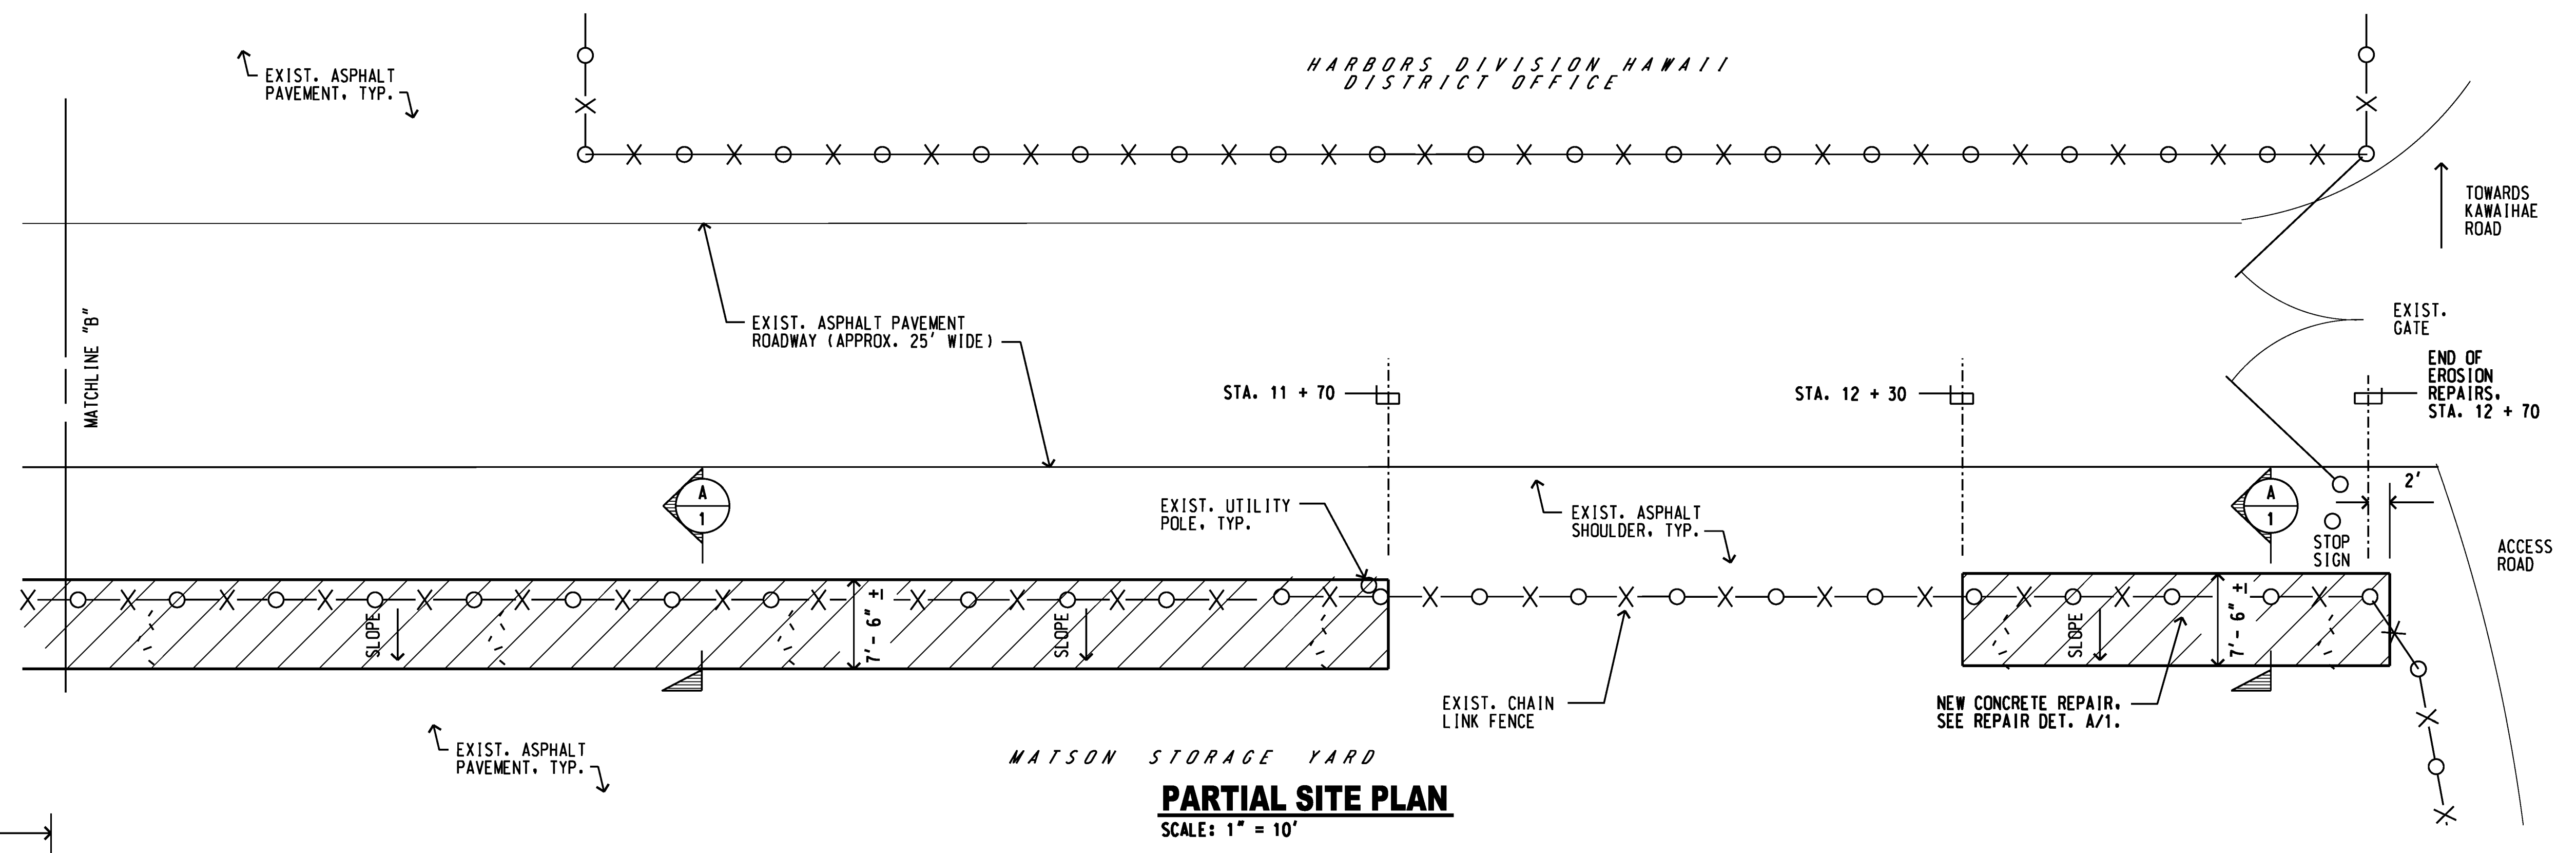


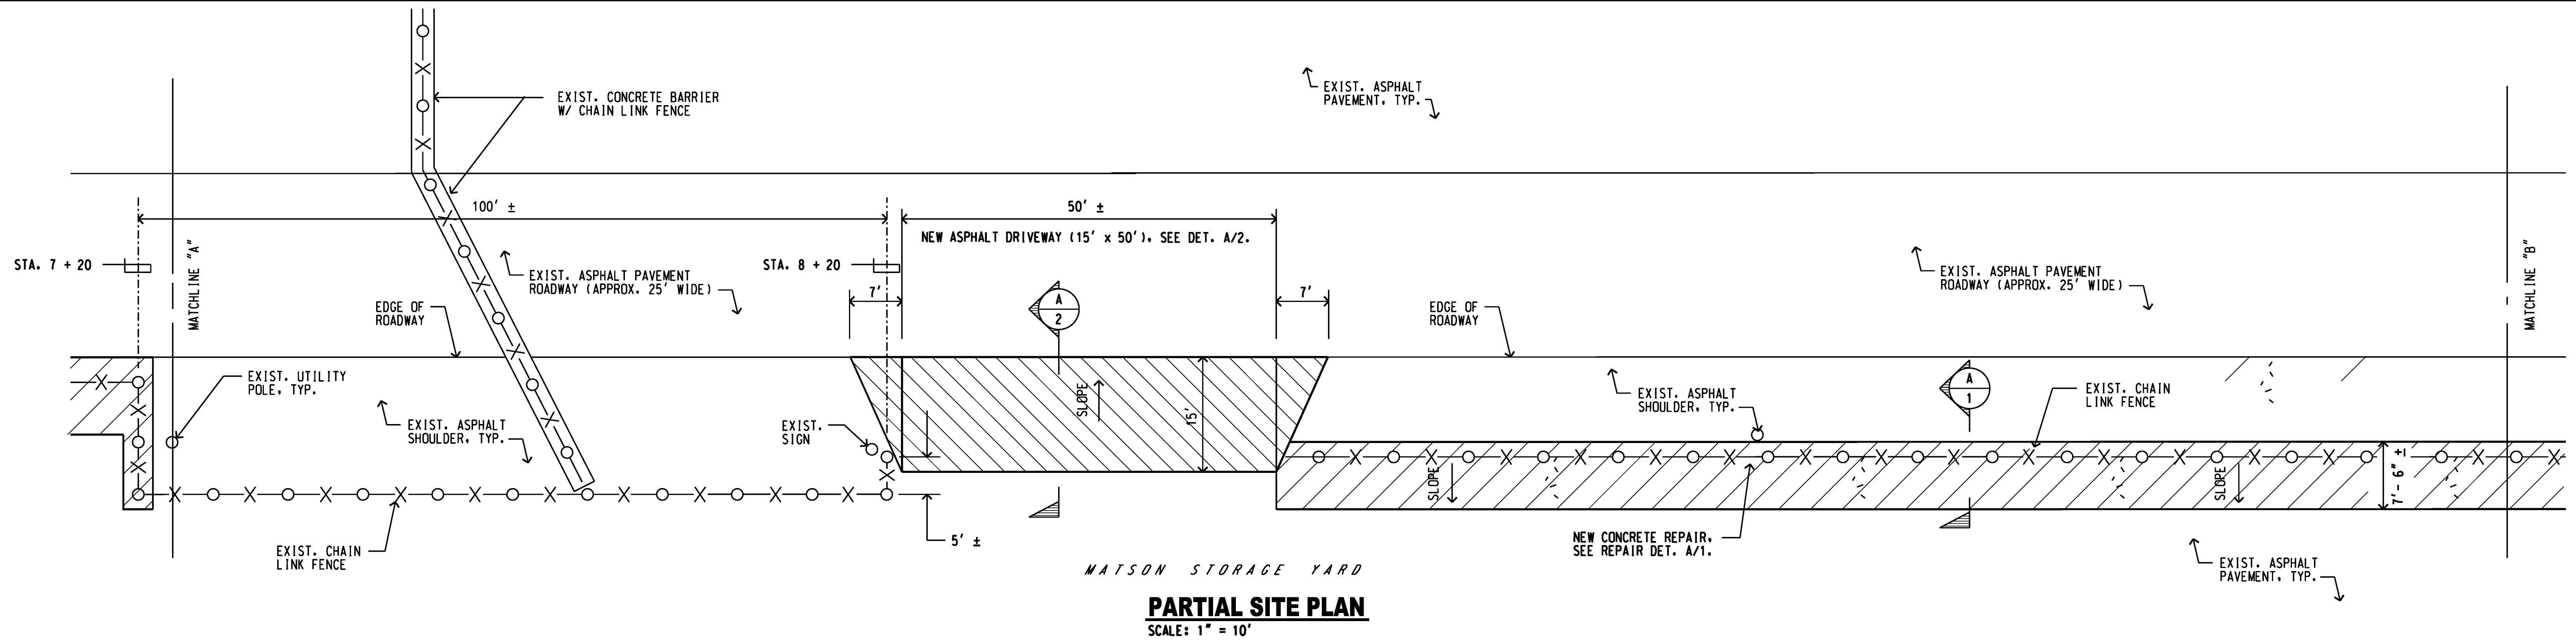

REV	DATE	DESCRIPTION	BY	APPROVED
STATE OF HAWAII DEPARTMENT OF TRANSPORTATION HARBORS DIVISION				
JOB TITLE EROSION REPAIRS & VEHICLE BARRIER INSTALLATIONS KAWAIHAE HARBOR, KAWAIHAE, HAWAII				
SHEET TITLE PARTIAL PLANS, NEW DRIVEWAY SECTION				
SUBMITTED BY: <i>David Johnson</i>		RECOMMENDED BY: <i>David Johnson</i>		
SECTION HEAD		ENGINEERING PROGRAM MANAGER		
DESIGNED BY: DCA	APPROVED BY: <i>David Johnson</i>		SHEET 2 2 OF 4 SHTS.	
DRAWN BY: DCA	FOR HARBORS ADMINISTRATOR			
CHECKED BY: AF	JOB NUMBER			
DATE: OCTOBER 2022	S 50207			
SCALE: AS SHOWN				