

FED. ROAD DIST. NO.	STATE	PROJ. NO.	FISCAL YEAR	SHEET NO.	TOTAL SHEETS
HAWAII	HAW.	2000E-01-00	2000	10	60


TRUE NORTH
SCALE: 1" = 20'

BEGIN PROJECT
Project No. 2000E-01-00
I.B.L. @ Sta. 1343+00

O.B.L. @ Sta 1347+07
Remove Existing
Drainage Inlet

O.B.L. @ Sta 1346+66
Begin A.C. Pavement
Removal Sawcut


Remove Plumeria Trees
(5 Total)
Remove Existing Guardrail
From O.B.L. @ Sta 1347+80 to
O.B.L. @ Sta 1348+87

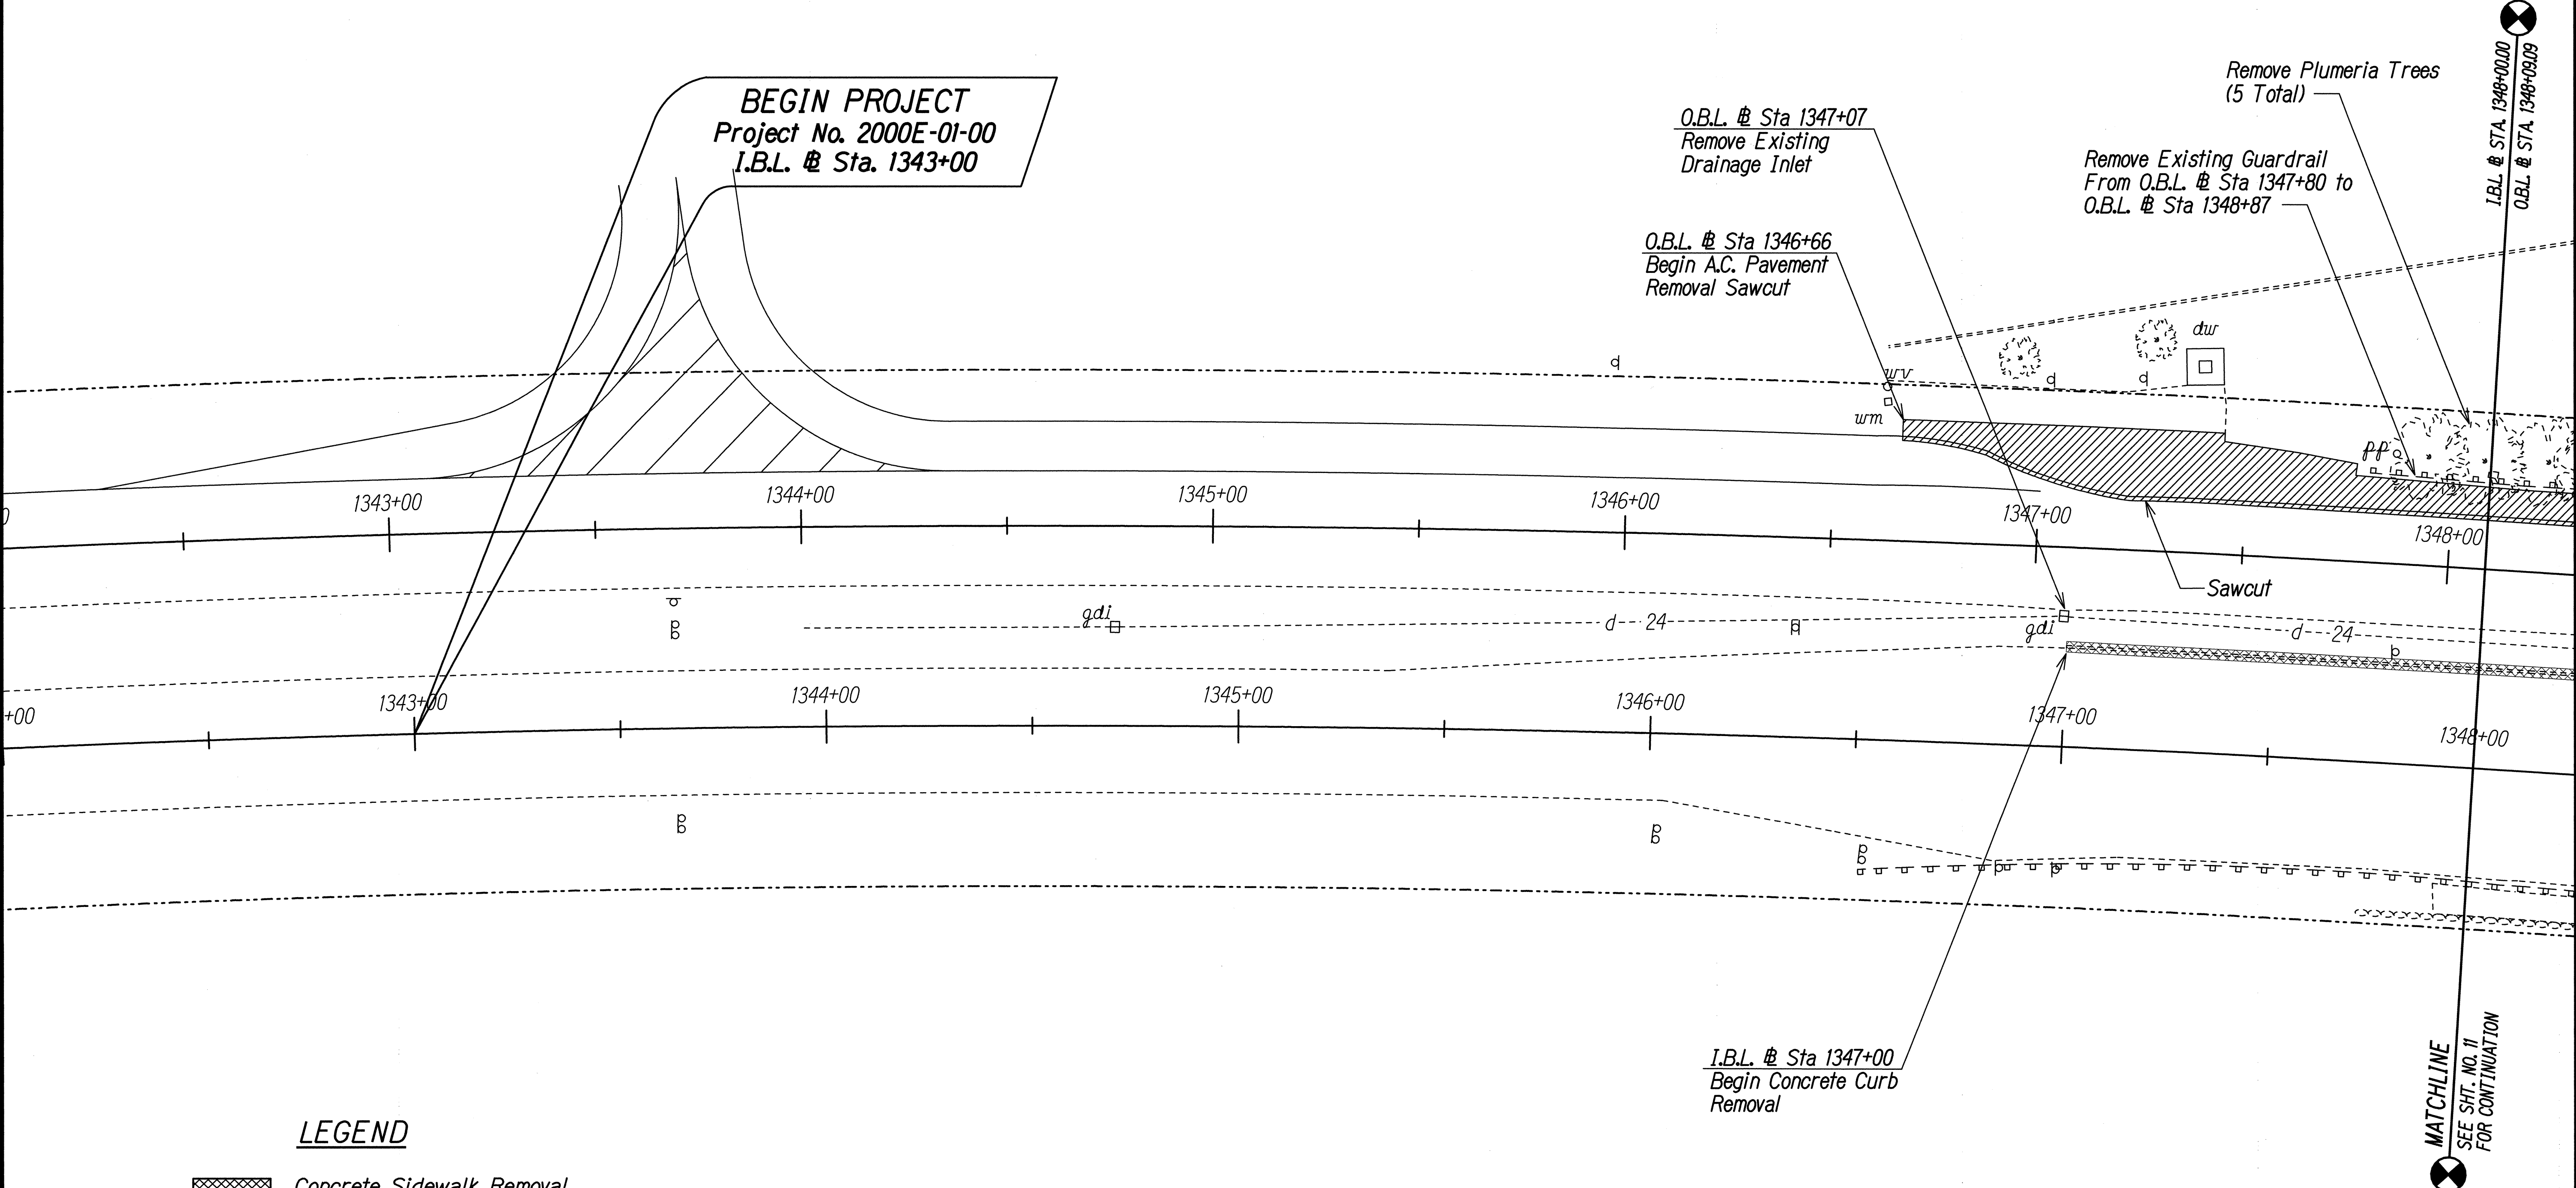


LEGEND

-  Concrete Sidewalk Removal
-  Concrete Curb Removal
-  Concrete Curb & Gutter Removal
-  A.C. Pavement Removal

DESIGNED BY	DATE
DRAWN BY	
CHECKED BY	
IN CHARGE	
NOTED BY	
DATE	

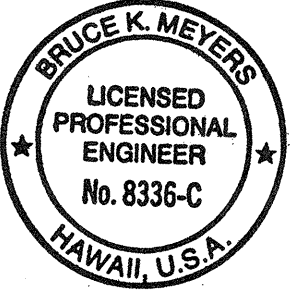

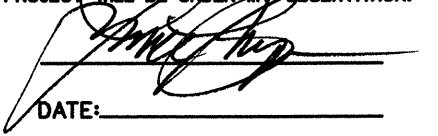THIS WORK WAS PREPARED BY ME OR UNDER
MY SUPERVISION AND CONSTRUCTION OF THIS
PROJECT WILL BE UNDER MY OBSERVATION.
DATE: 


STATE OF HAWAII
DEPARTMENT OF TRANSPORTATION
HIGHWAYS DIVISION

DEMOLITION PLAN

PUAINAKO STREET IMPROVEMENTS, PHASE 1
Kilauea Ave. to Kanoehua Ave.
Project No. 2000E-01-00
Scale: 1"=20' Date: May, 2000


SHEET No. 1 OF 3 SHEETS

FED. ROAD DIST. NO.	STATE	PROJ. NO.	FISCAL YEAR	SHEET NO.	TOTAL SHEETS
HAWAII	HAW.	2000E-01-00	2000	11	60

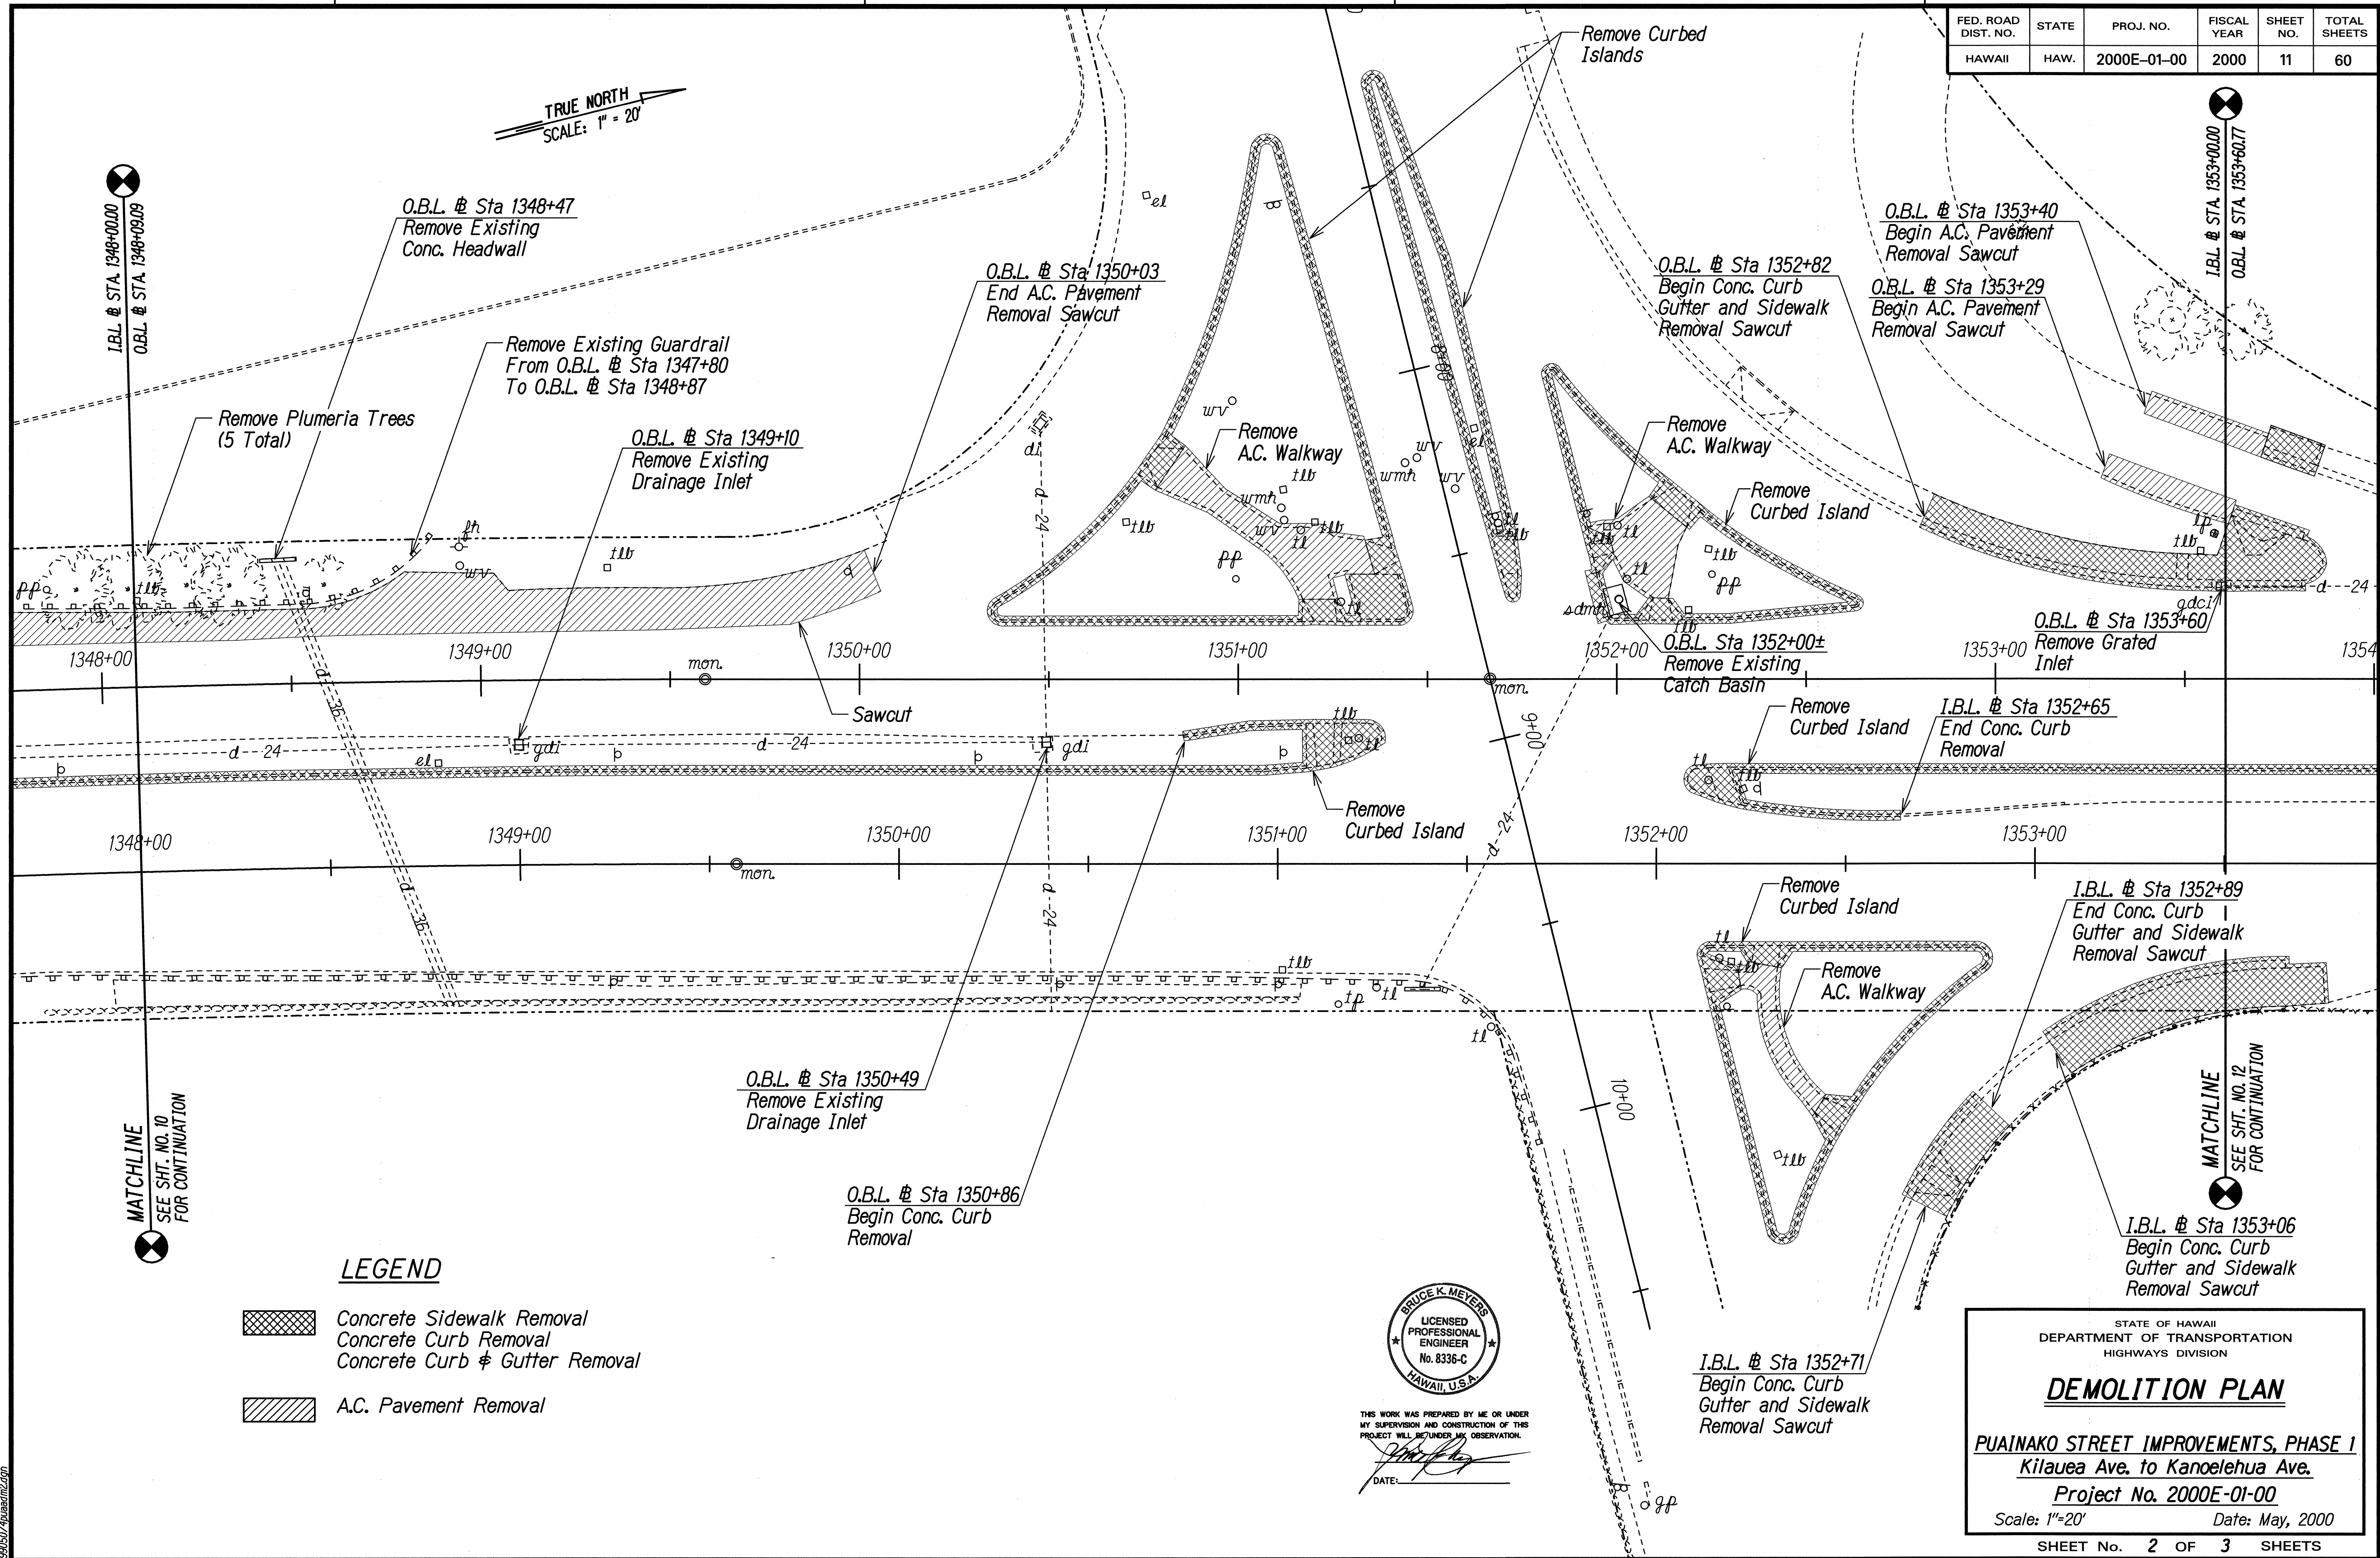

LEGEND

- Concrete Sidewalk Removal
- Concrete Curb Removal
- Concrete Curb & Gutter Removal
- A.C. Pavement Removal

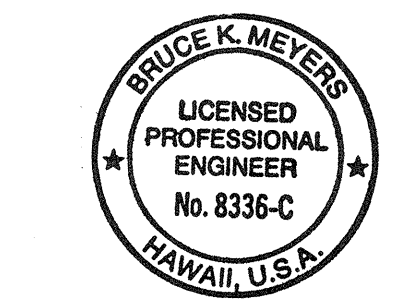

THIS WORK WAS PREPARED BY ME OR UNDER MY SUPERVISION AND CONSTRUCTION OF THIS PROJECT WILL BE UNDER MY OBSERVATION.


STATE OF HAWAII
DEPARTMENT OF TRANSPORTATION
HIGHWAYS DIVISION

DEMOLITION PLAN

PUAINAKO STREET IMPROVEMENTS, PHASE 1
Kilauea Ave. to Kanoelehua Ave.
Project No. 2000E-01-00
Scale: 1"=20' Date: May, 2000
SHEET No. 2 OF 3 SHEETS

SURVEY PLOTTED BY	DATE
DRAWN BY	
DESIGNED BY	
NOTE BOOK	
QUANTITIES BY	
CHECKED BY	

FED. ROAD DIST. NO.	STATE	PROJ. NO.	FISCAL YEAR	SHEET NO.	TOTAL SHEETS
HAWAII	HAW.	2000E-01-00	2000	12	60

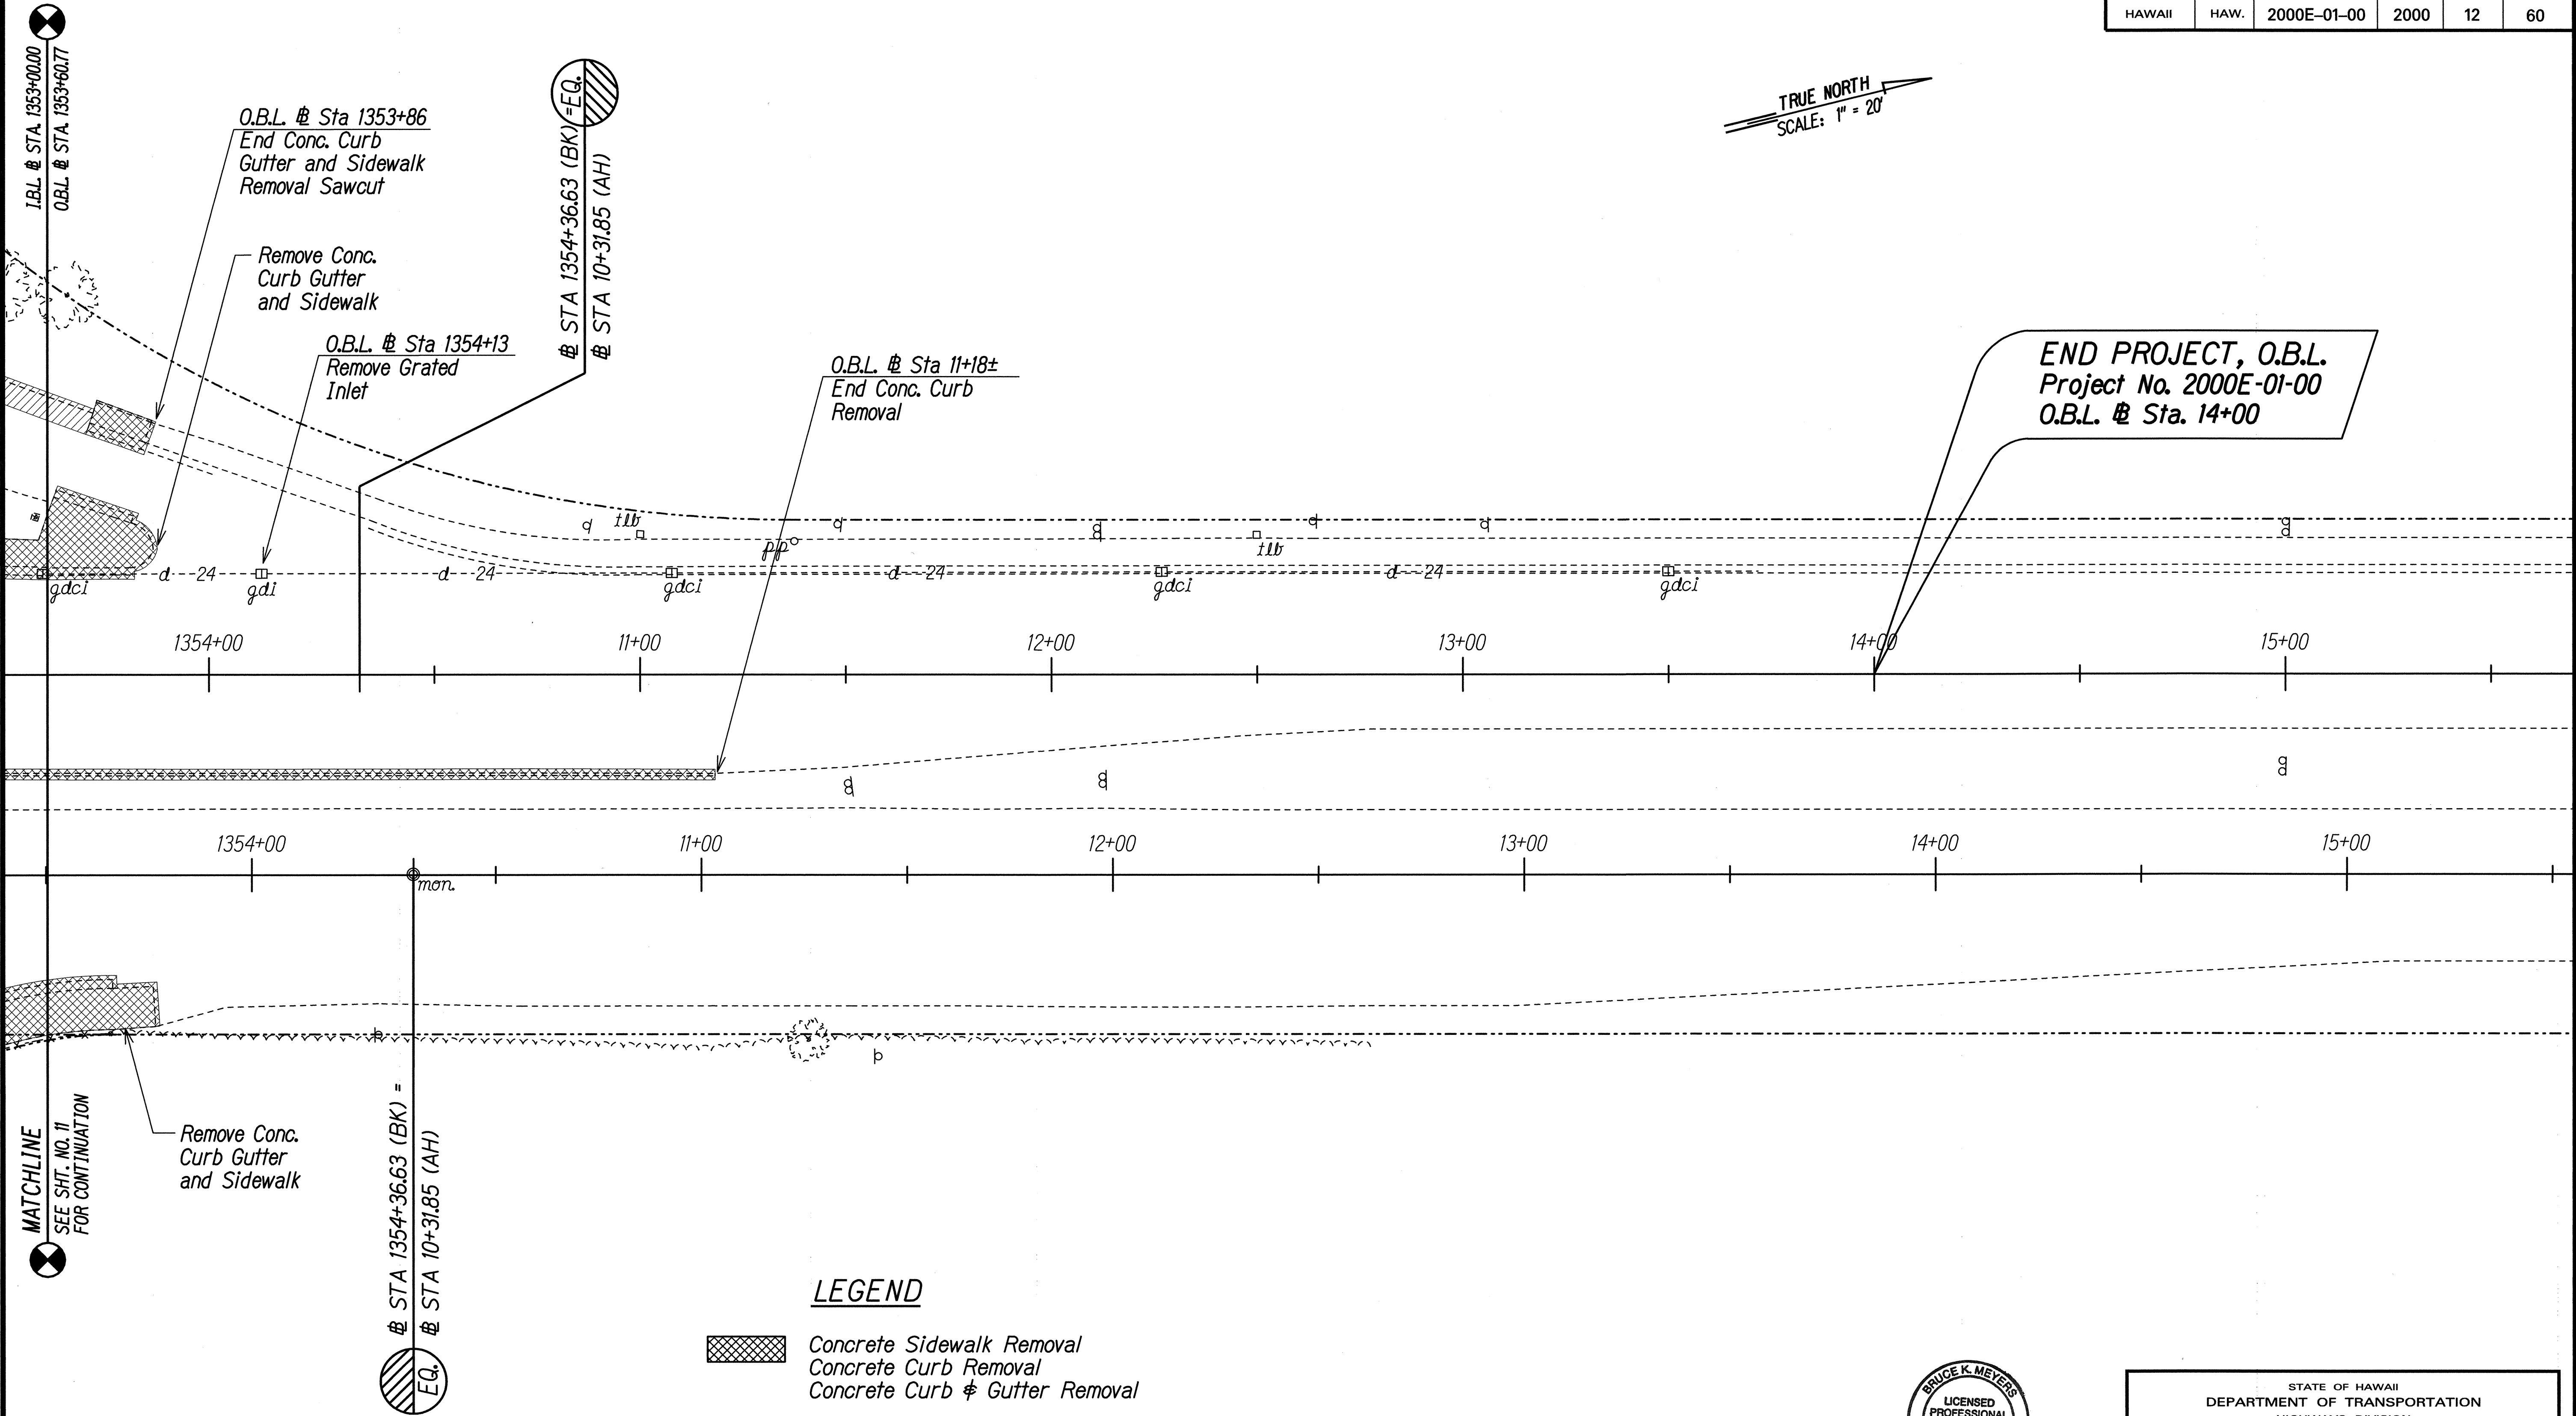

TRUE NORTH
SCALE: 1" = 20'

END PROJECT, O.B.L.
Project No. 2000E-01-00
O.B.L. at Sta. 14+00

MATCHLINE
SEE SHT. NO. 11
FOR CONTINUATION

LEGEND

- Concrete Sidewalk Removal
- Concrete Curb Removal
- Concrete Curb & Gutter Removal
- A.C. Pavement Removal

BRUCE K. MEYERS
LICENSED PROFESSIONAL ENGINEER
No. 8336-C
HAWAII, U.S.A.
THIS WORK WAS PREPARED BY ME OR UNDER MY SUPERVISION AND CONSTRUCTION OF THIS PROJECT WILL BE UNDER MY OBSERVATION.
DATE: 5/1/2000

STATE OF HAWAII
DEPARTMENT OF TRANSPORTATION
HIGHWAYS DIVISION

DEMOLITION PLAN

PUAINAKO STREET IMPROVEMENTS, PHASE 1
Kilauea Ave. to Kanoiehewa Ave.
Project No. 2000E-01-00
Scale: 1"=20' Date: May, 2000

SHEET No. 3 OF 3 SHEETS

SURVEY PLOTTED BY	DATE
DRAWN BY	
DESIGNED BY	
QUANTITIES BY	
CHECKED BY	
NOTE BOOK	
ORIGINAL PLAN	

99050/499acm3.dgn