



FED. ROAD DIST. NO.	STATE	PROJ. NO.	FISCAL YEAR	SHEET NO.	TOTAL SHEETS
HAWAII	HAW.	2000E-01-00	2000	36	60

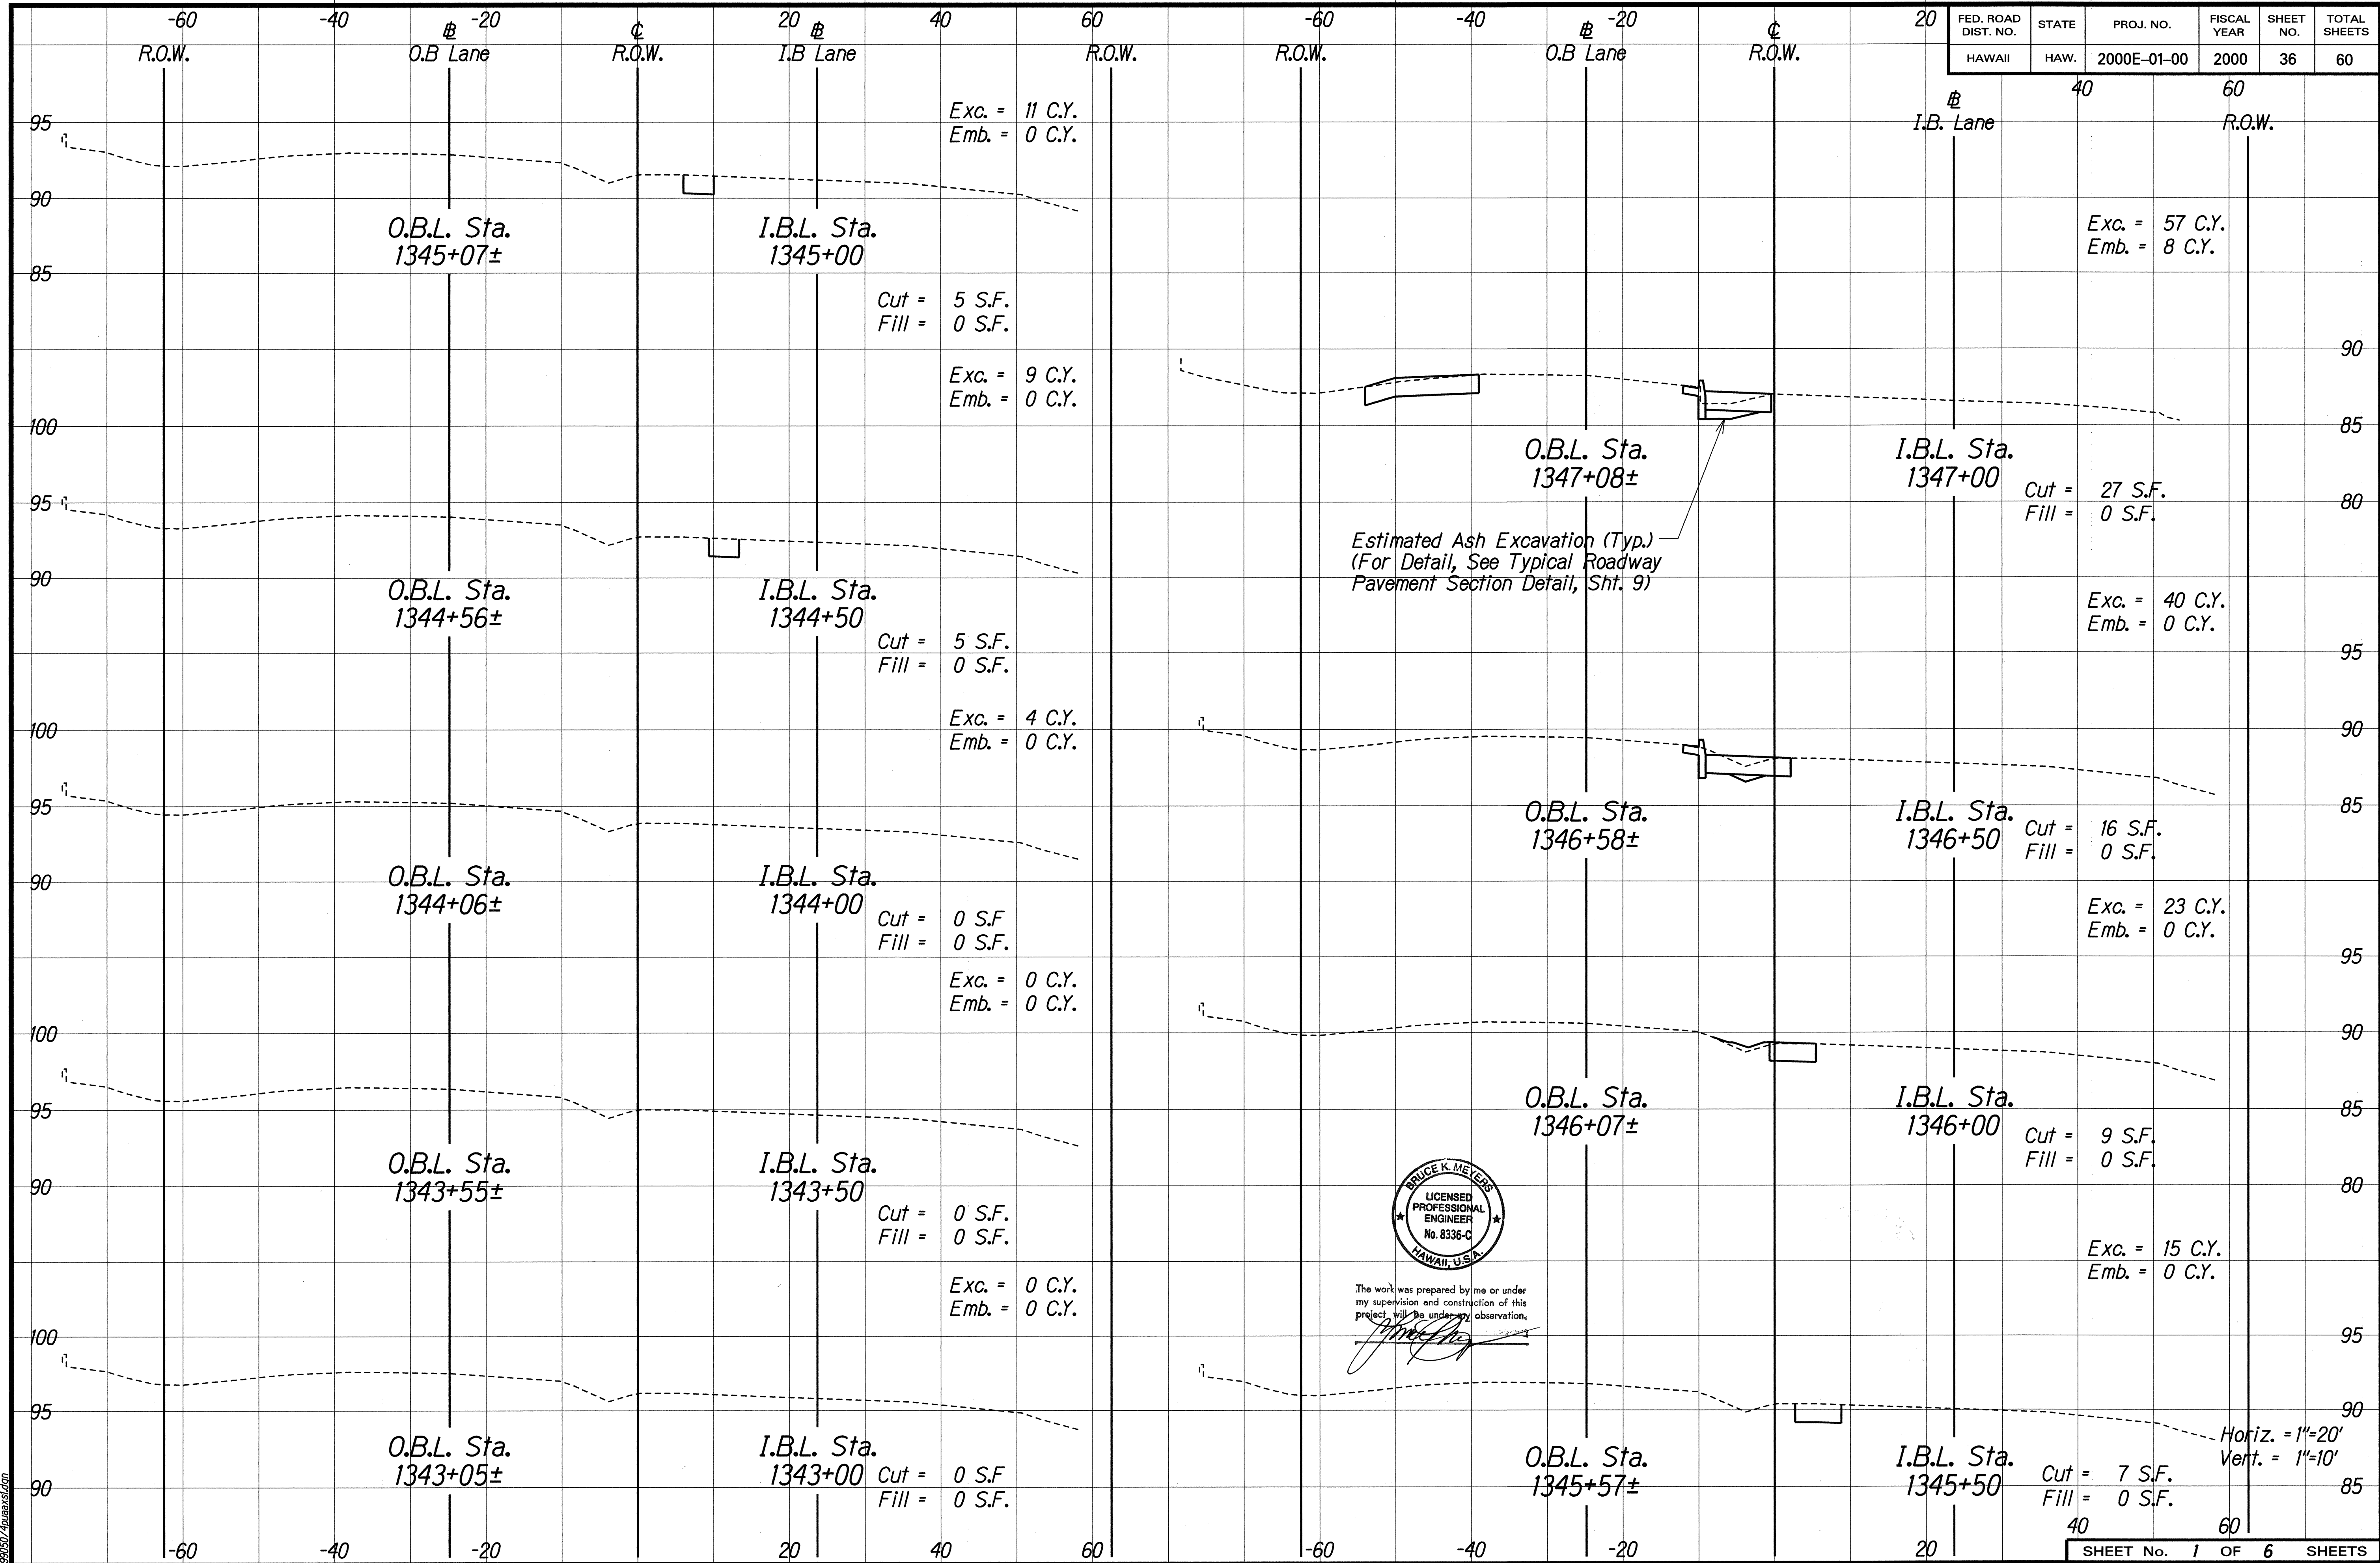


DATE	_____
SURVEY PLOTTED BY	_____
DRAWN BY	_____
DESIGNED BY	_____
CHECKED BY	_____
NOTE BOOK	_____
QUANTITIES BY	_____
CHECKED BY	_____

FED. ROAD DIST. NO.	STATE	PROJ. NO.	FISCAL YEAR	SHEET NO.	TOTAL SHEETS
HAWAII	HAW.	2000E-01-00	2000	37	60

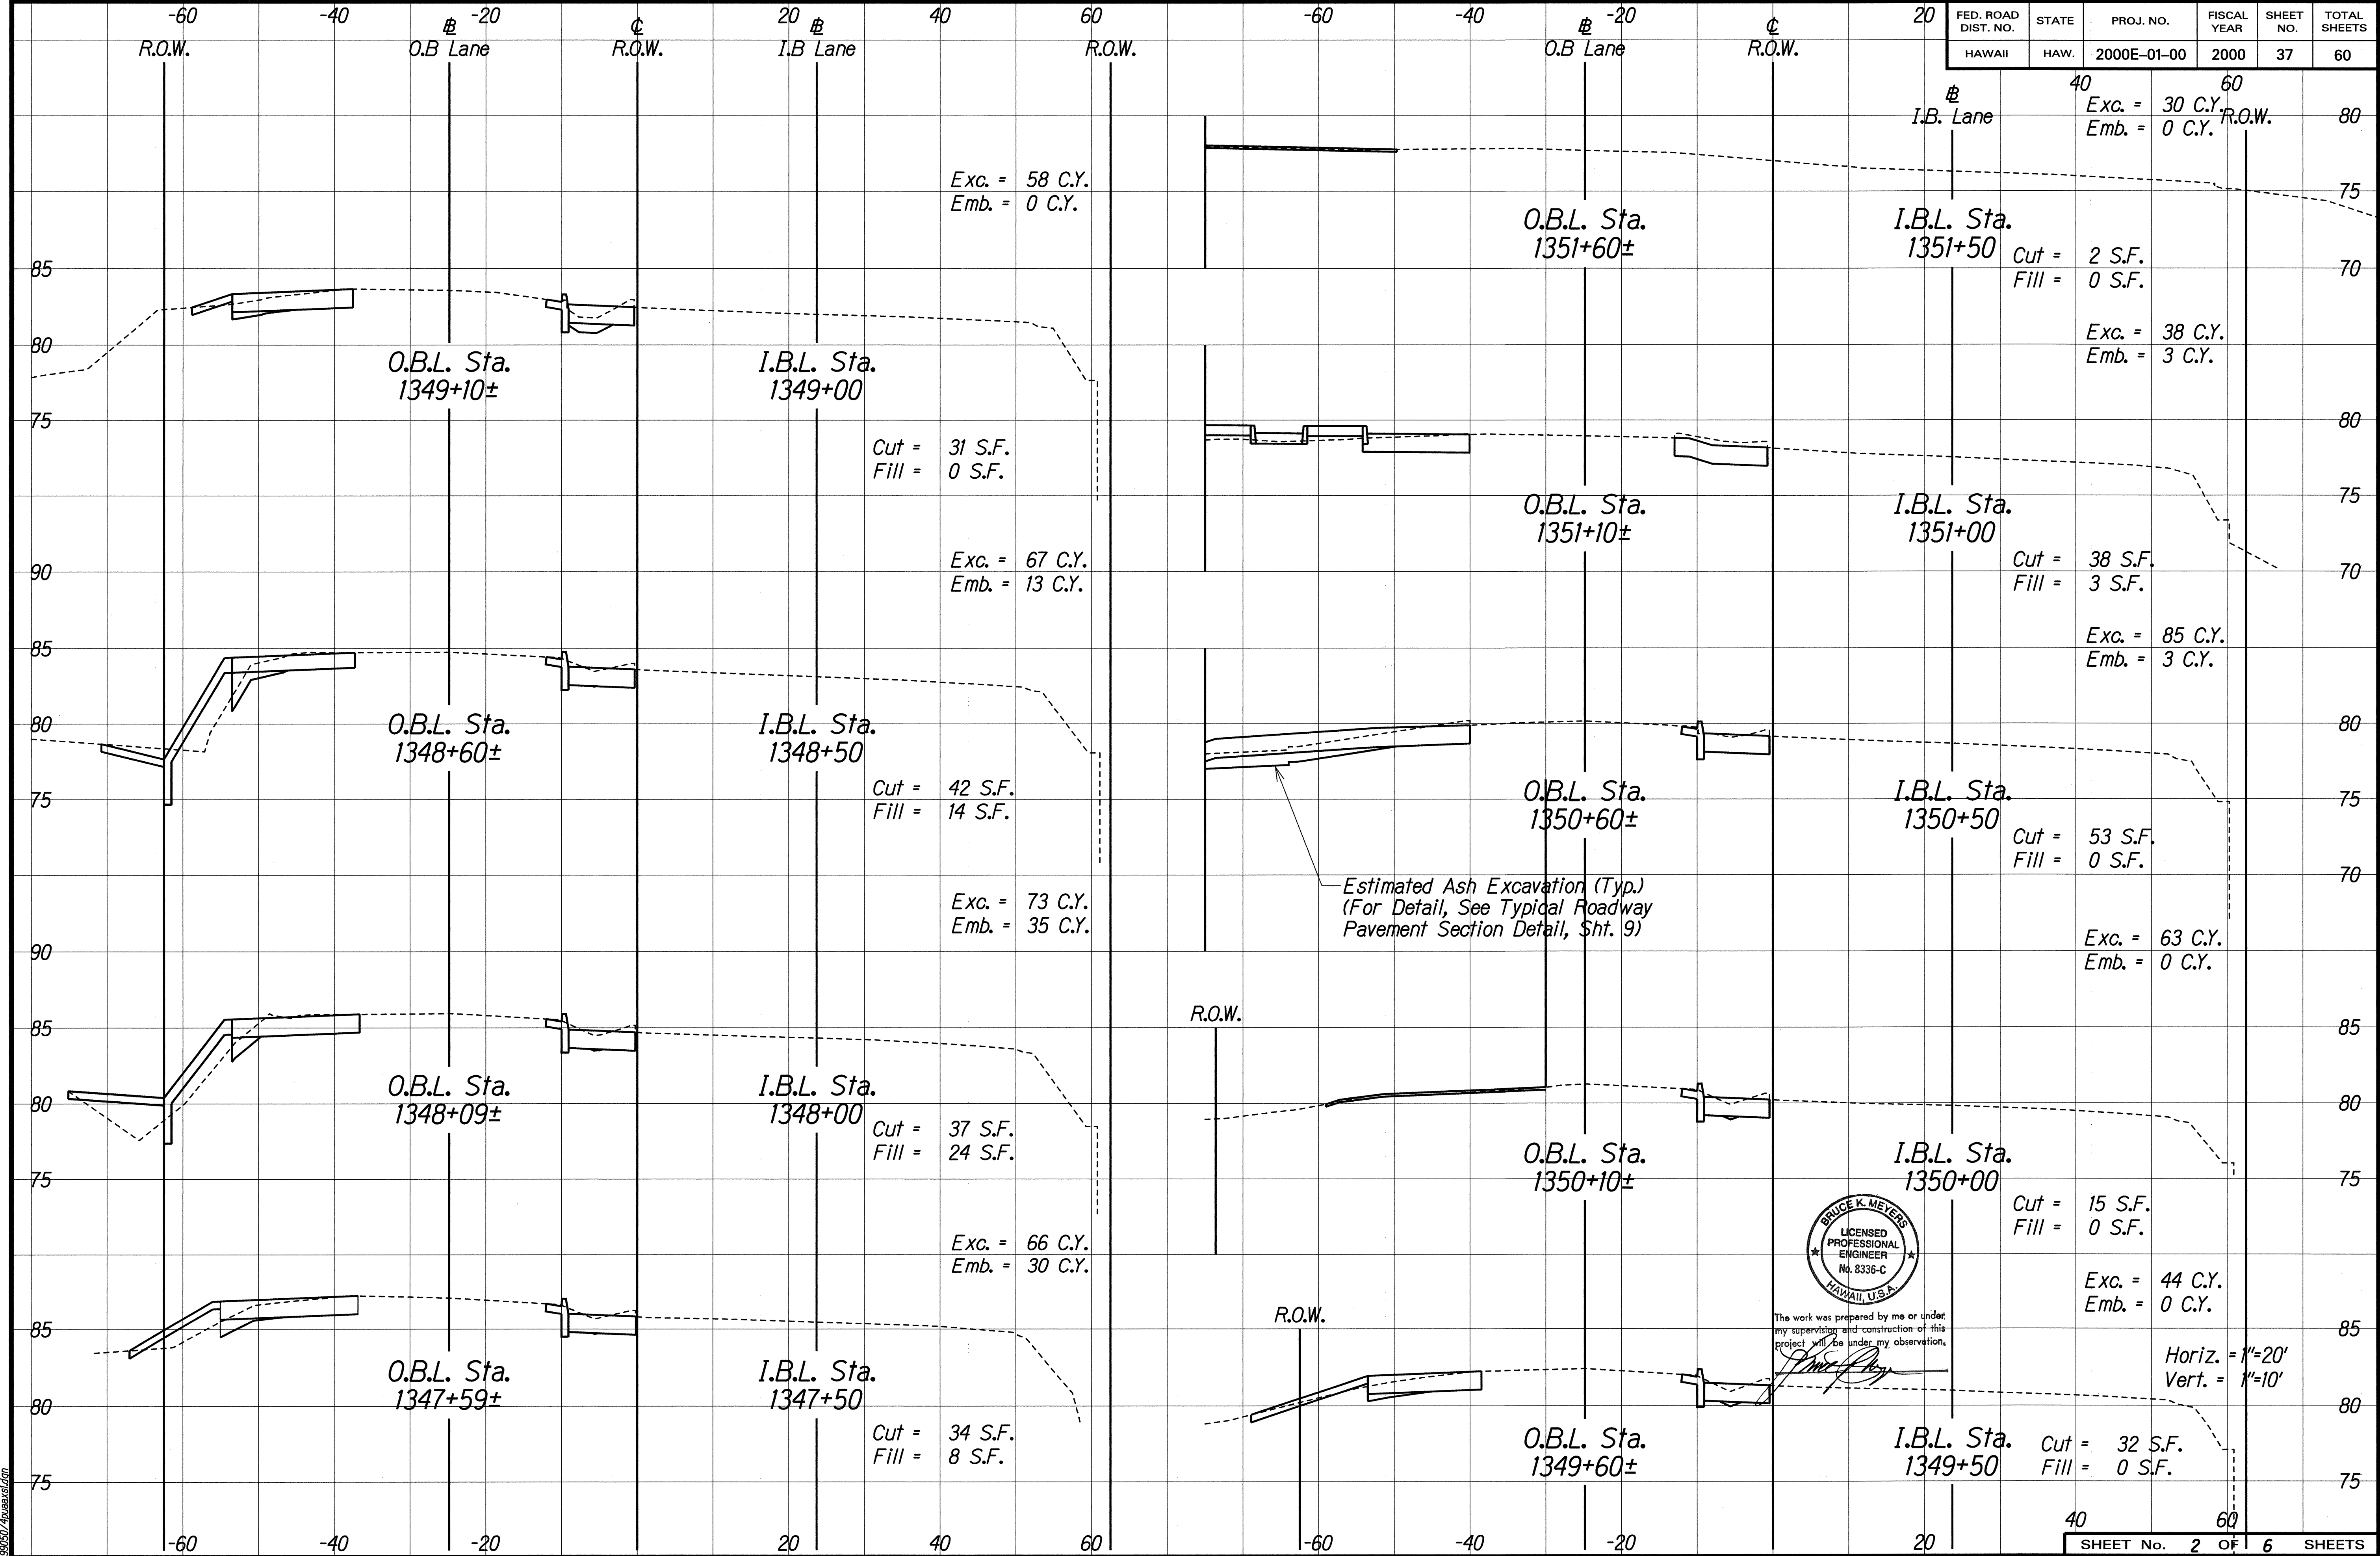


DESIGNED BY	DATE
TRACED BY	
NOTE BOOK	
QUANTITIES BY	
CHECKED BY	

FED. ROAD DIST. NO.	STATE	PROJ. NO.	FISCAL YEAR	SHEET NO.	TOTAL SHEETS
HAWAII	HAW.	2000E-01-00	2000	38	60

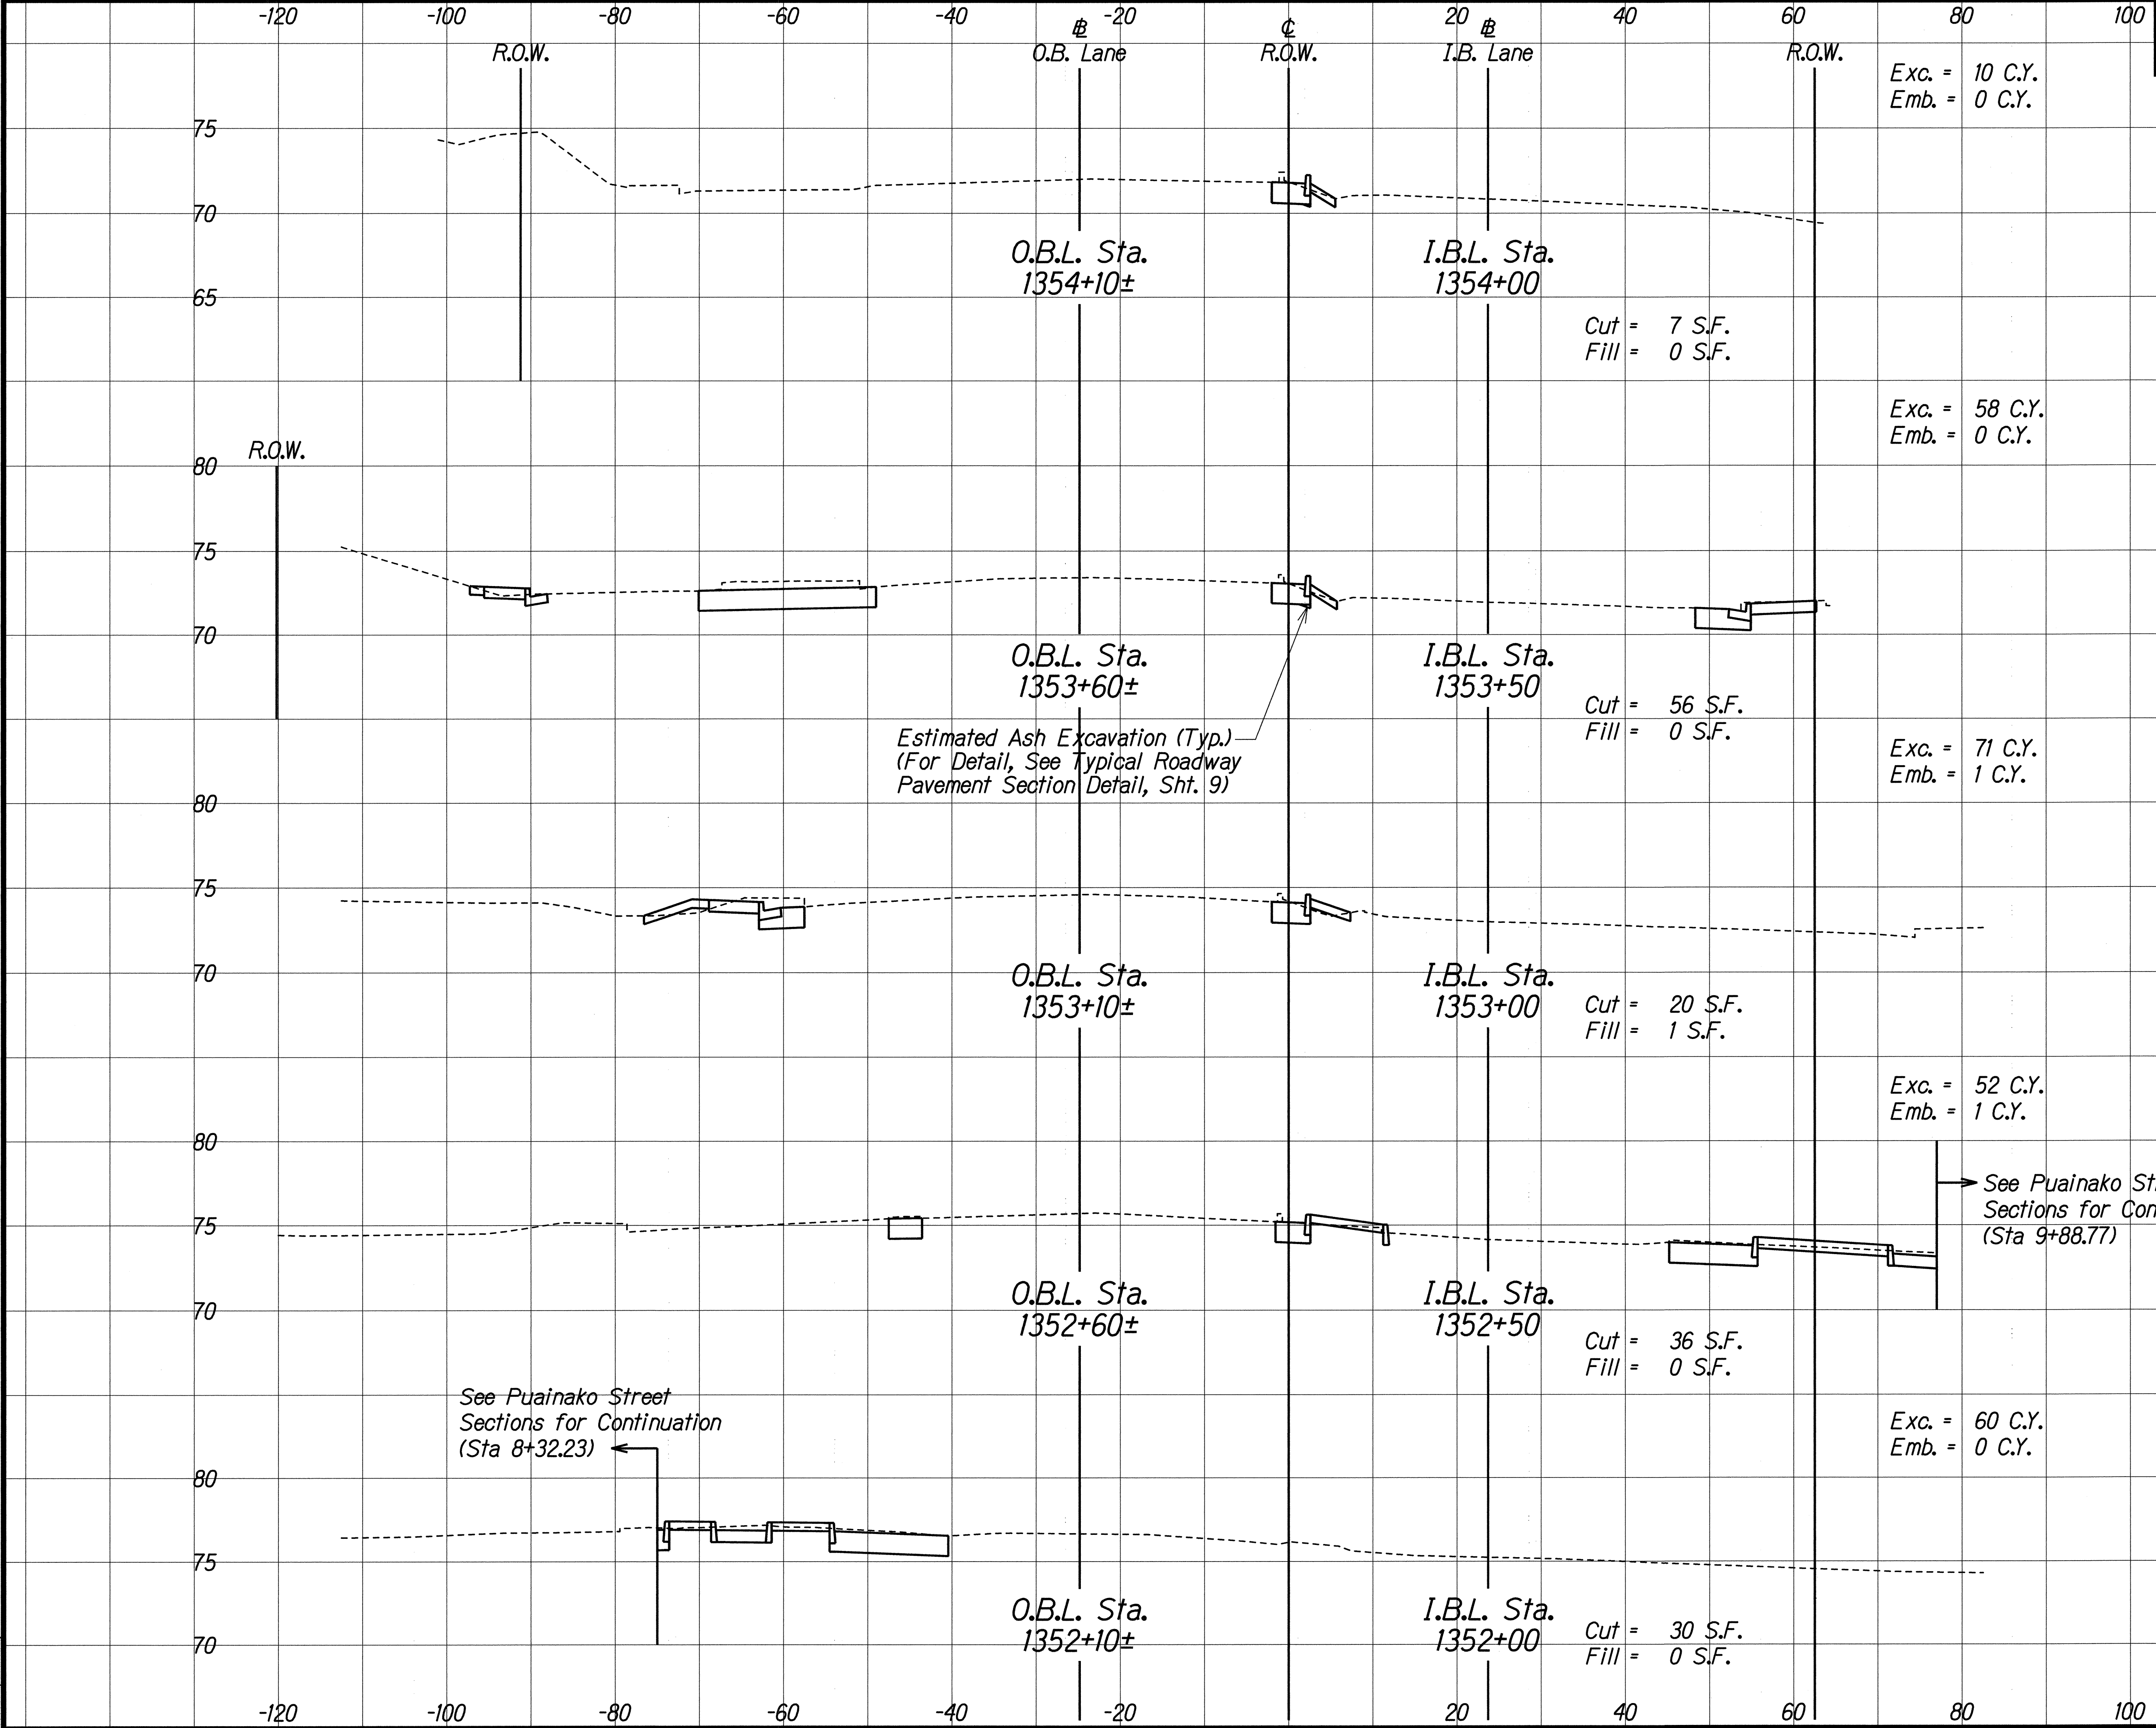


SURVEY PLOTTED BY	DATE
DRAWN BY	
DESIGNED BY	
NOTE BOOK	
QUANTITIES BY	
CHECKED BY	

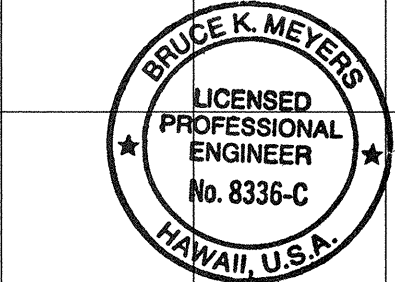

The work was prepared by me or under my supervision and construction of this project will be under my observation.


Horiz. = 1"=20'
Vert. = 1"=10'

FED. ROAD DIST. NO.	STATE	PROJ. NO.	FISCAL YEAR	SHEET NO.	TOTAL SHEETS
HAWAII	HAW.	2000E-01-00	2000	39	60

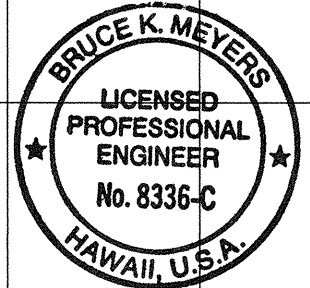

The work was prepared by me or under my supervision and construction of this project will be under my observation.

[Signature]

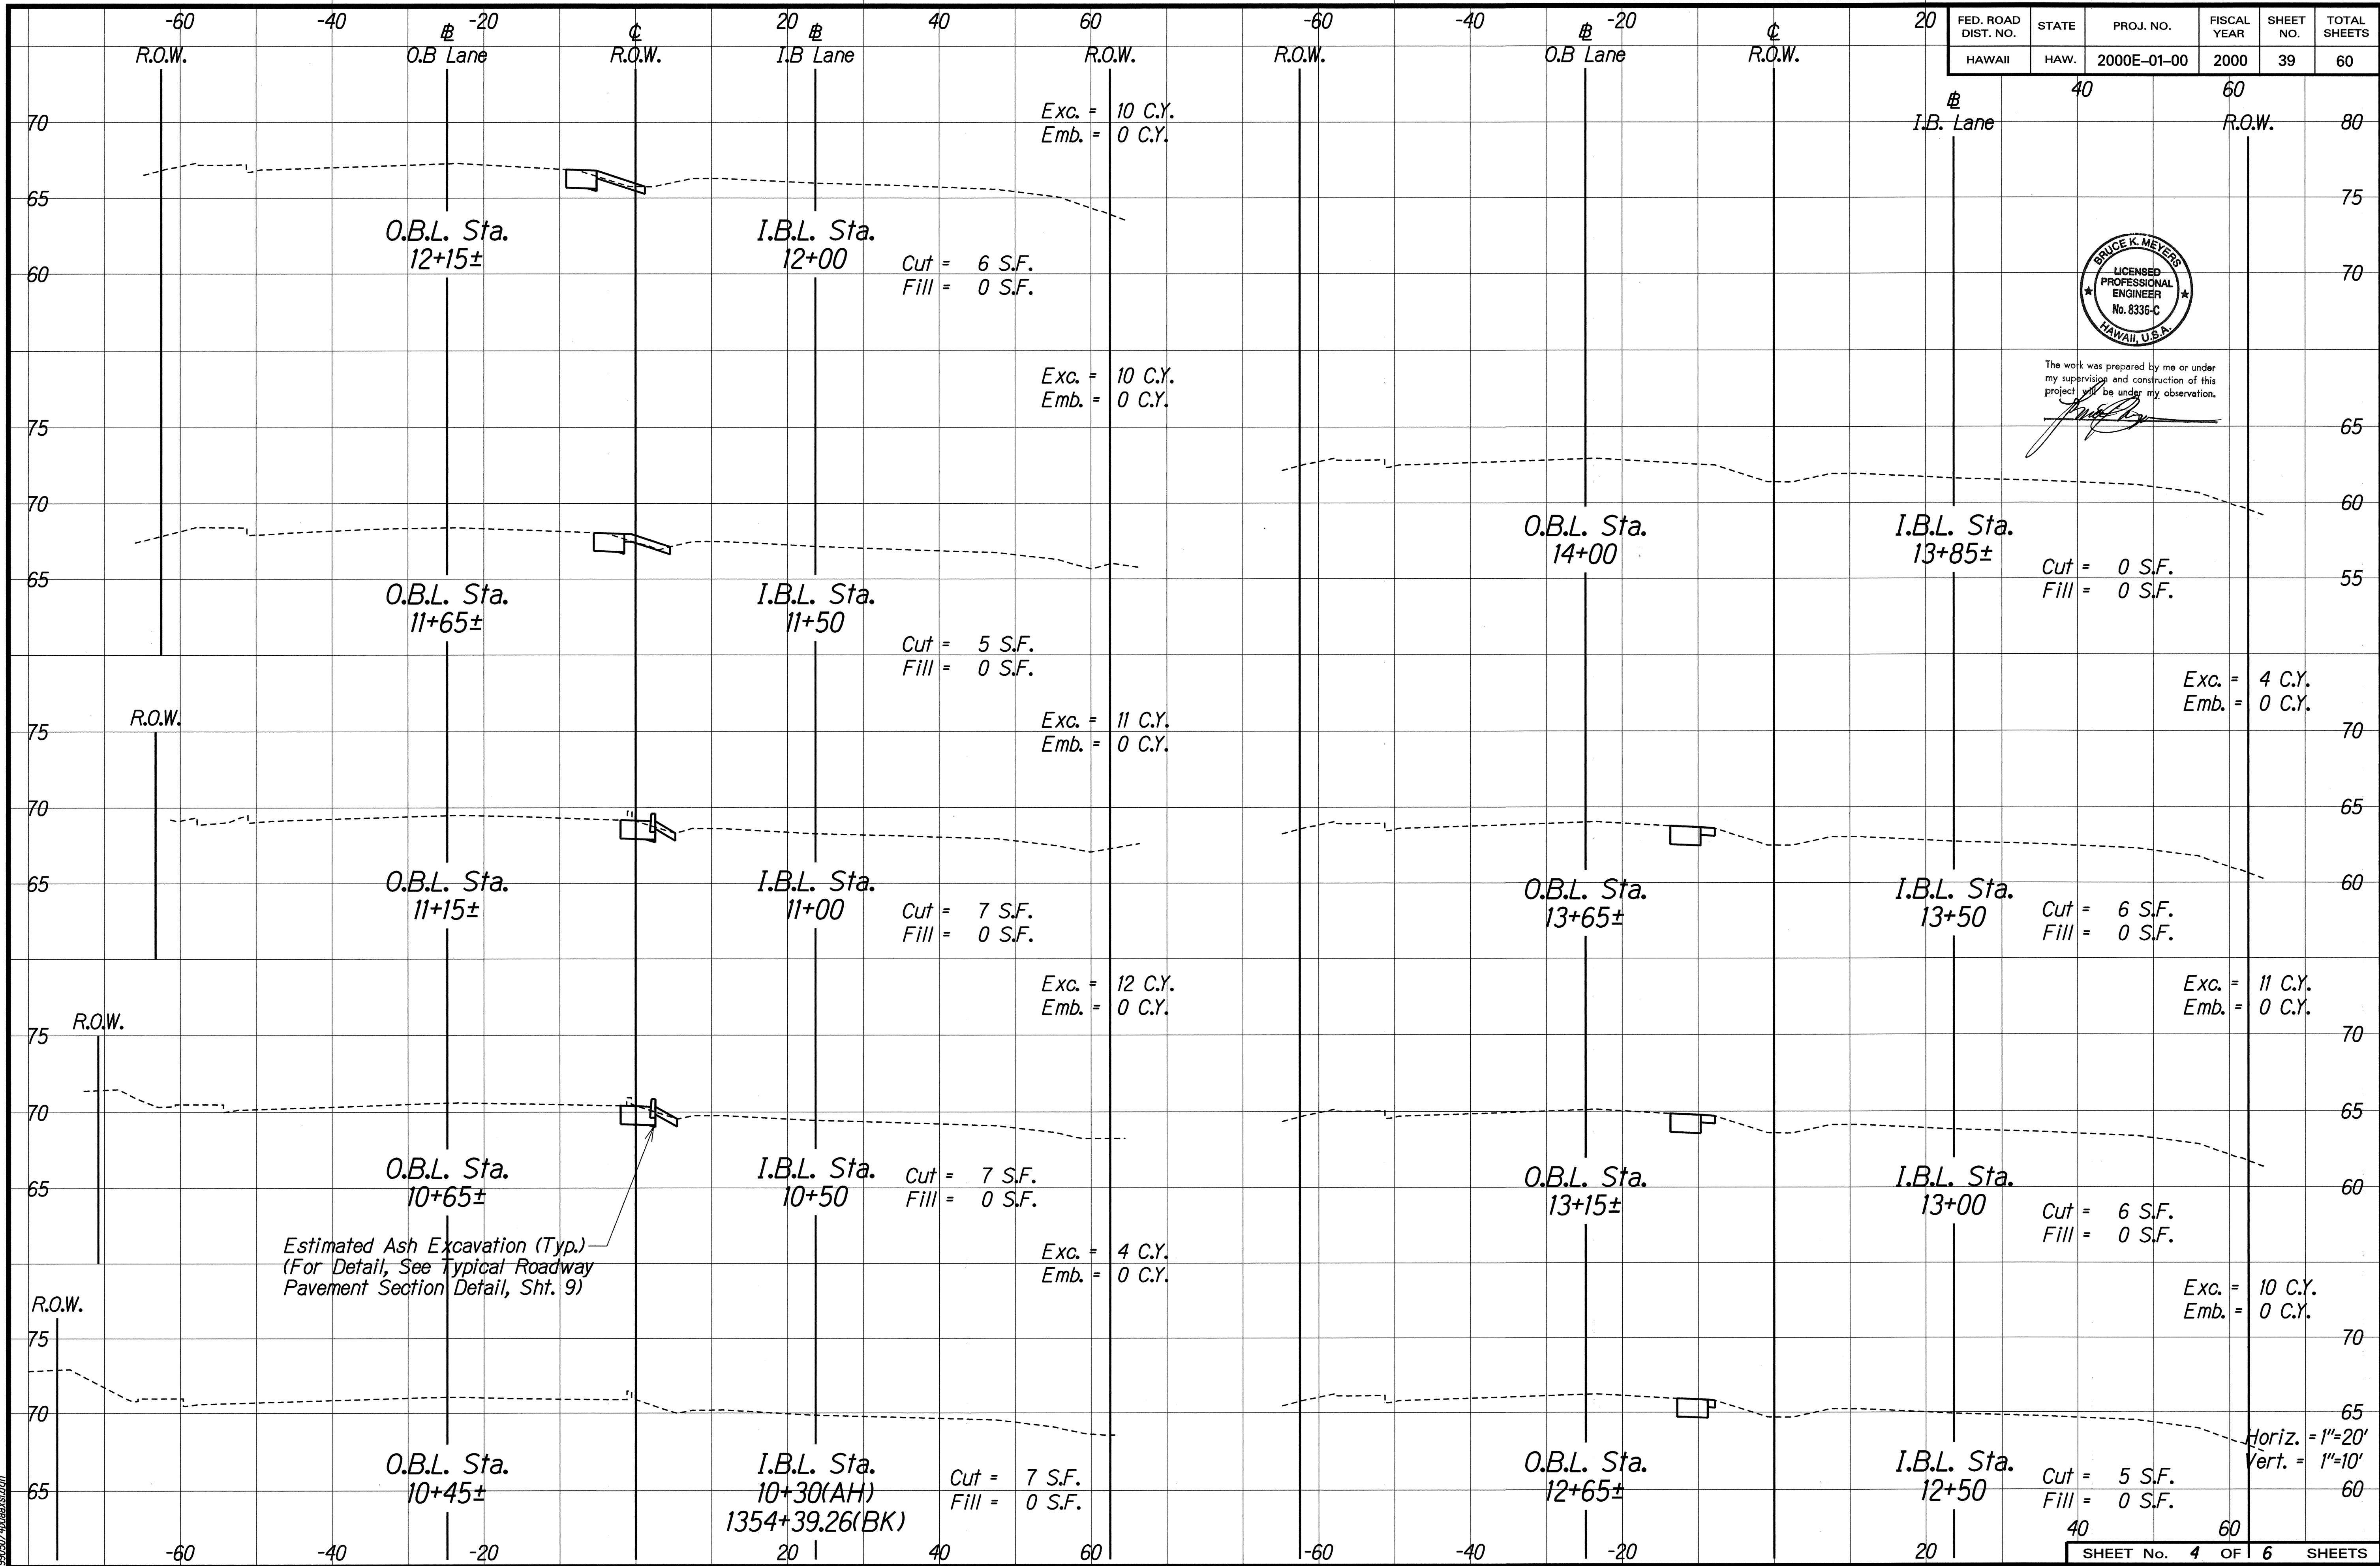

Estimated Ash Excavation (Typ.)
(For Detail, See Typical Roadway
Pavement Section Detail, Sht. 9)

DATE	_____
DESIGNED BY	_____
CHECKED BY	_____
NOTED BY	_____
QUANTITIES BY	_____
PLANNED BY	_____
ORIGINAL PLAN	_____

FED. ROAD DIST. NO.	STATE	PROJ. NO.	FISCAL YEAR	SHEET NO.	TOTAL SHEETS
HAWAII	HAW.	2000E-01-00	2000	40	60

Exc. = 46 C.Y.
Emb. = 0 C.Y.

Cut = 50 S.F.
Fill = 0 S.F.

Exc. = 24 C.Y.
Emb. = 0 C.Y.

Cut = 67 S.F.
Fill = 0 S.F.



The work was prepared by me or under my supervision and construction of this project will be under my observation.


[Signature]

Exc. = 131 C.Y.
Emb. = 0 C.Y.

Cut = 136 S.F.
Fill = 0 S.F.

Cut = 84 S.F.
Fill = 0 S.F.


Horiz. = 1"=20'
Vert. = 1"=10'

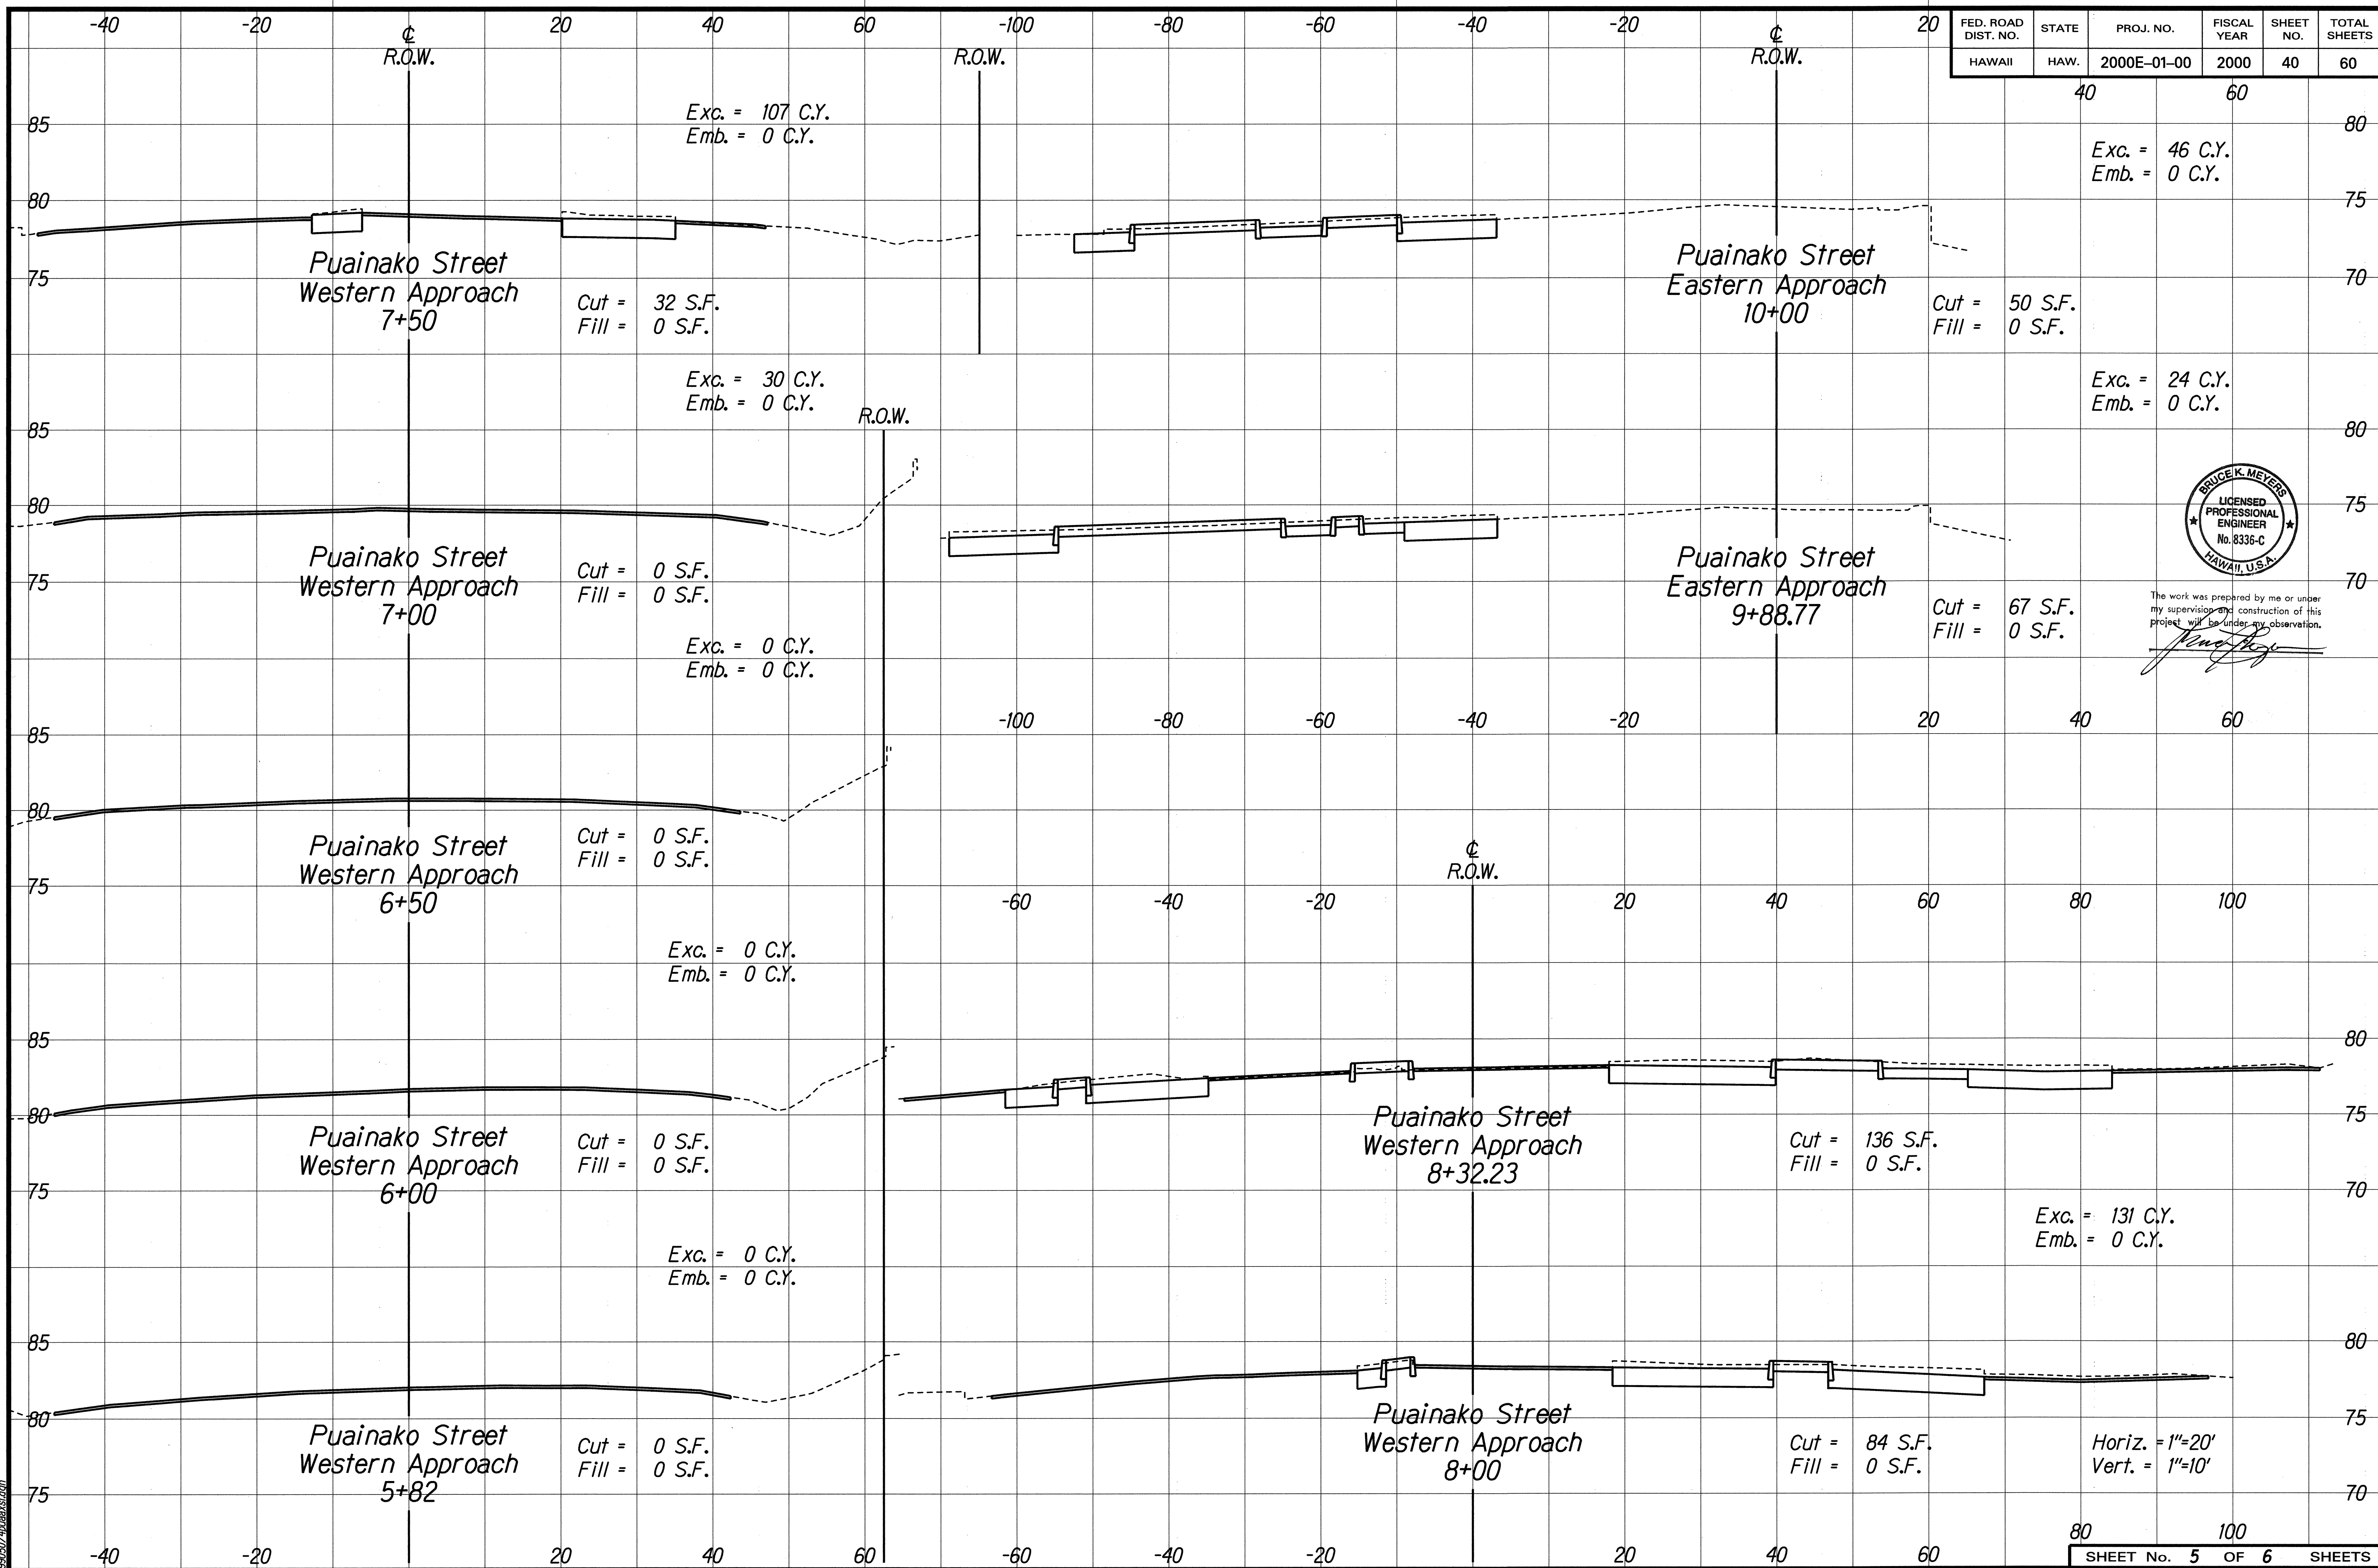

DESIGNED BY	DATE
DRAWN BY	
TRACED BY	
NOTE BOOK	
QUANTITIES BY	
CHECKED BY	

FED. ROAD DIST. NO.	STATE	PROJ. NO.	FISCAL YEAR	SHEET NO.	TOTAL SHEETS
HAWAII	HAW.	2000E-01-00	2000	41	60

40 60

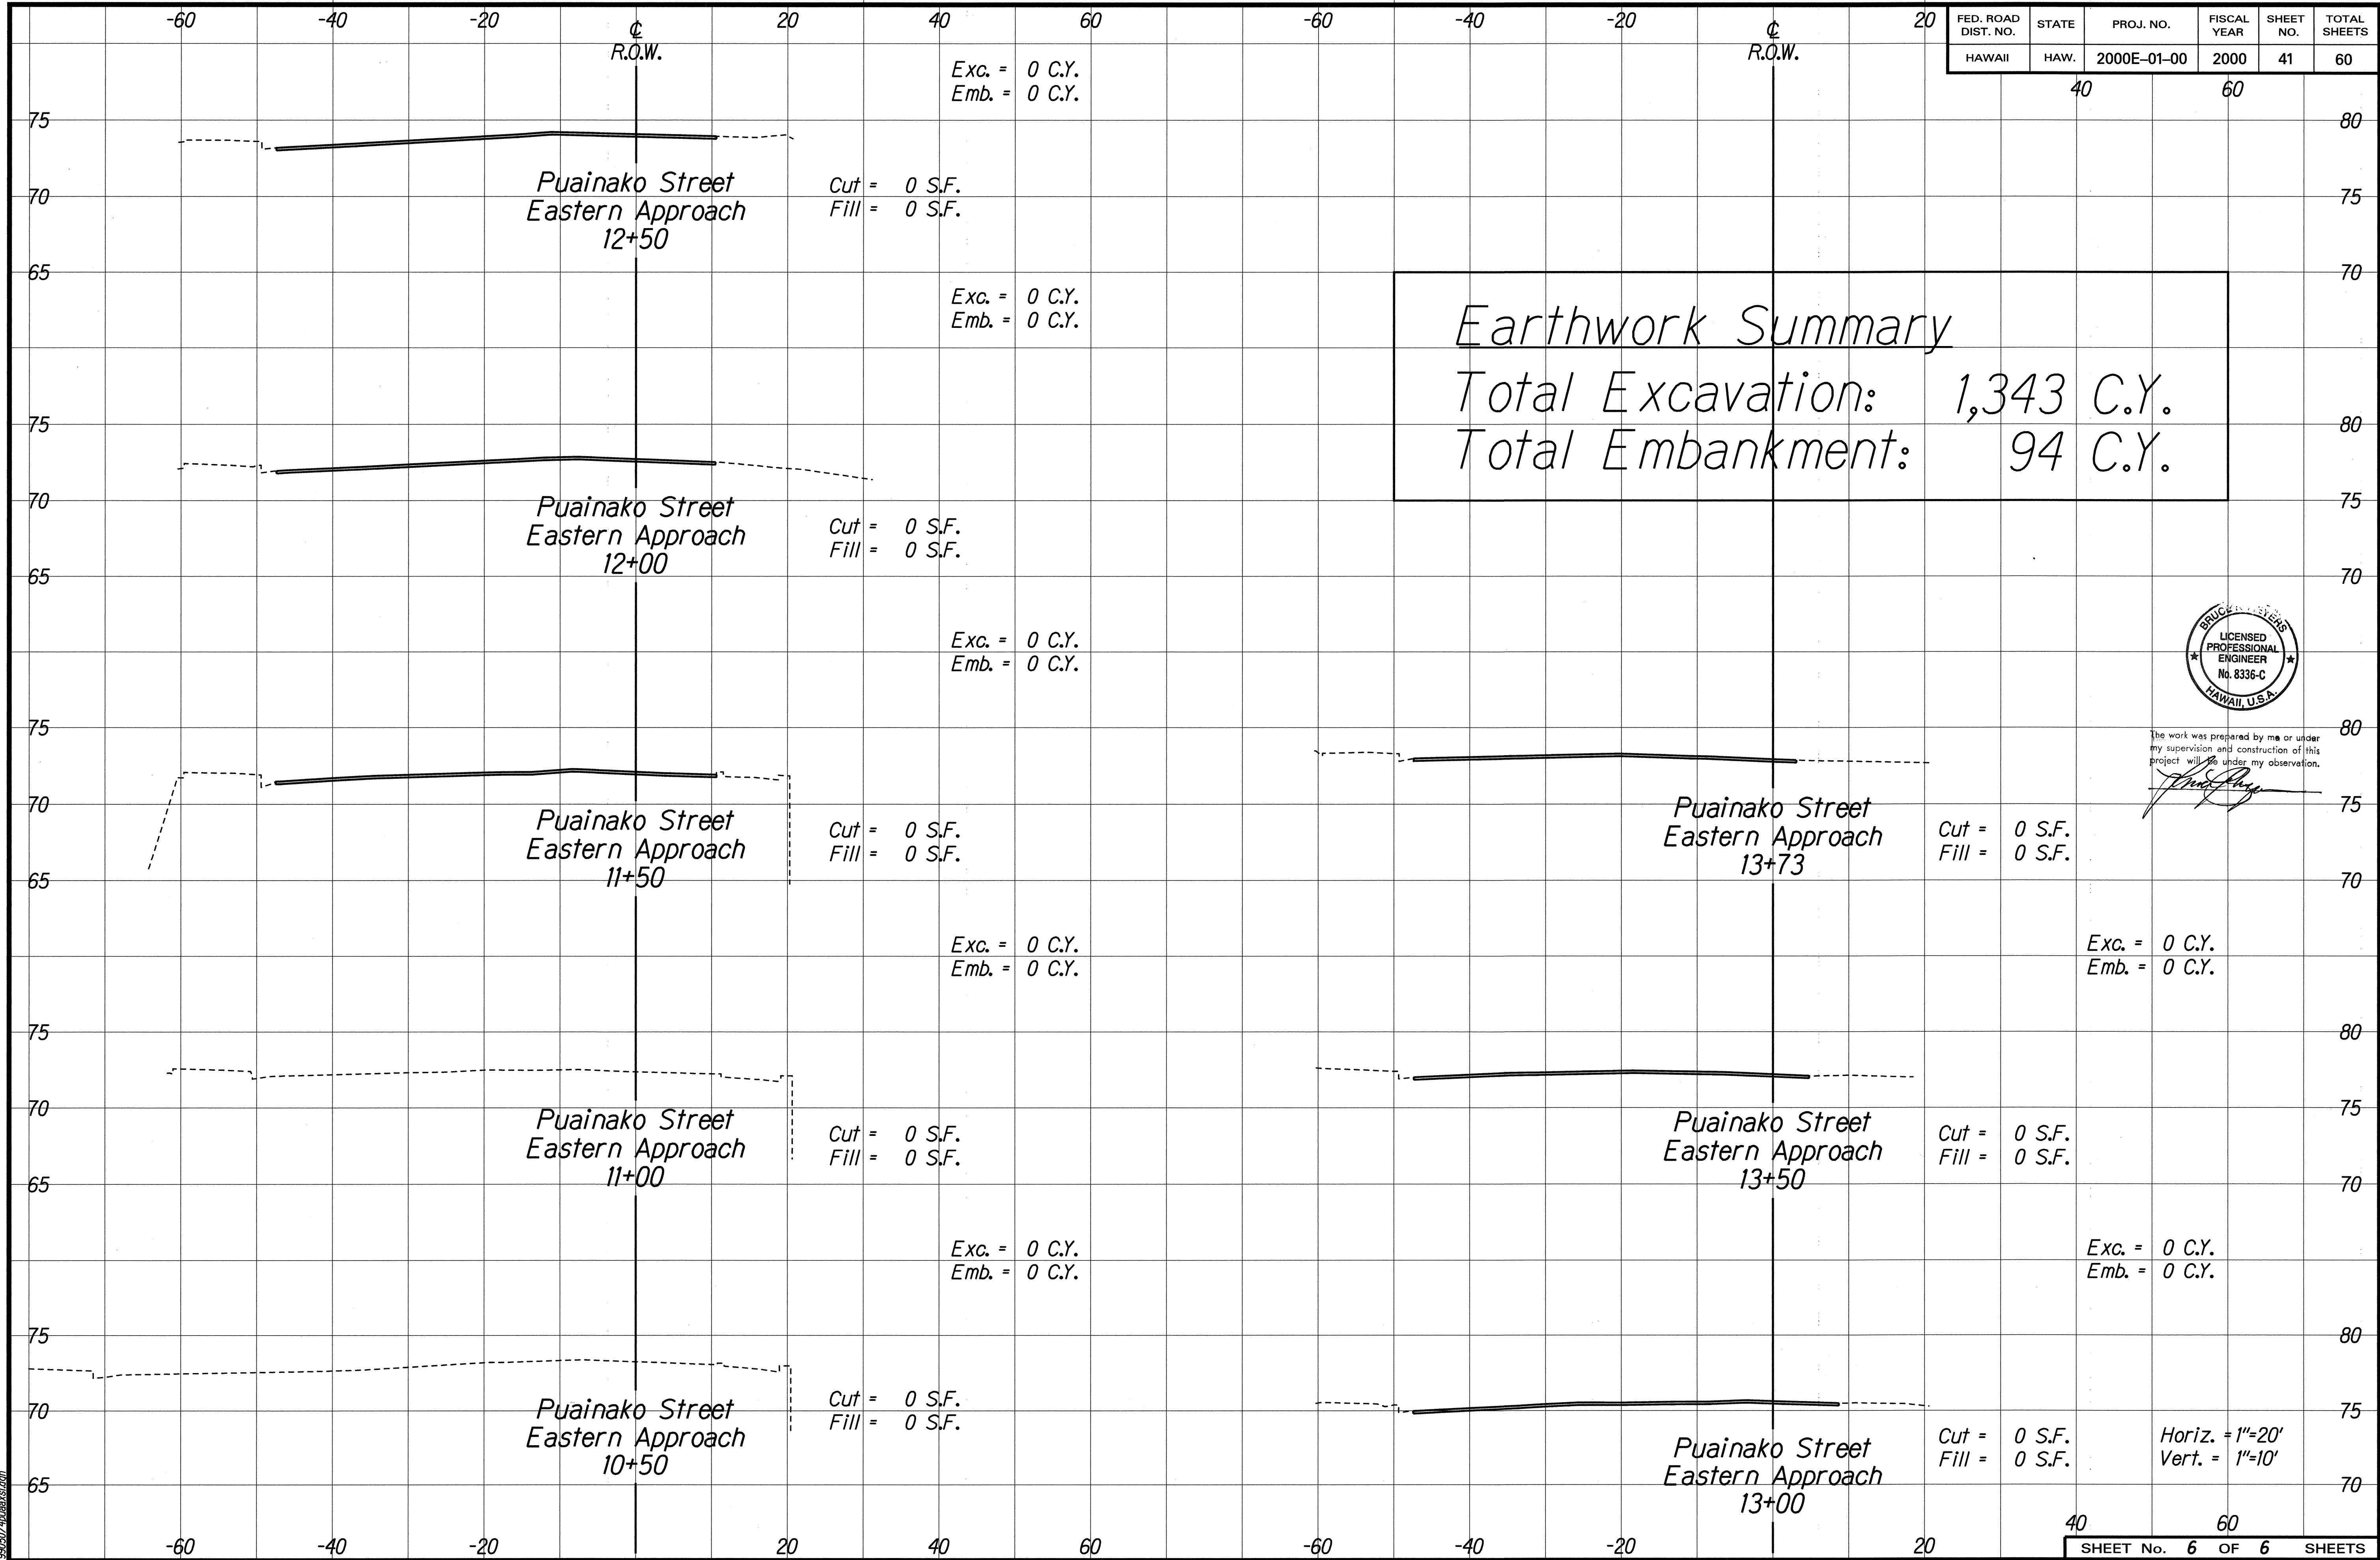

DESIGNED BY	DATE
DRAWN BY	
CHECKED BY	
NOTED BY	
QUANTITIES BY	
REVISIONS	

3050/4/2000/10/10