

FED. ROAD DIST. NO.	STATE	PROJ. NO.	FISCAL YEAR	SHEET NO.	TOTAL SHEETS
HAWAII	HAW.	HWY. K-02-91M	1991	2	5

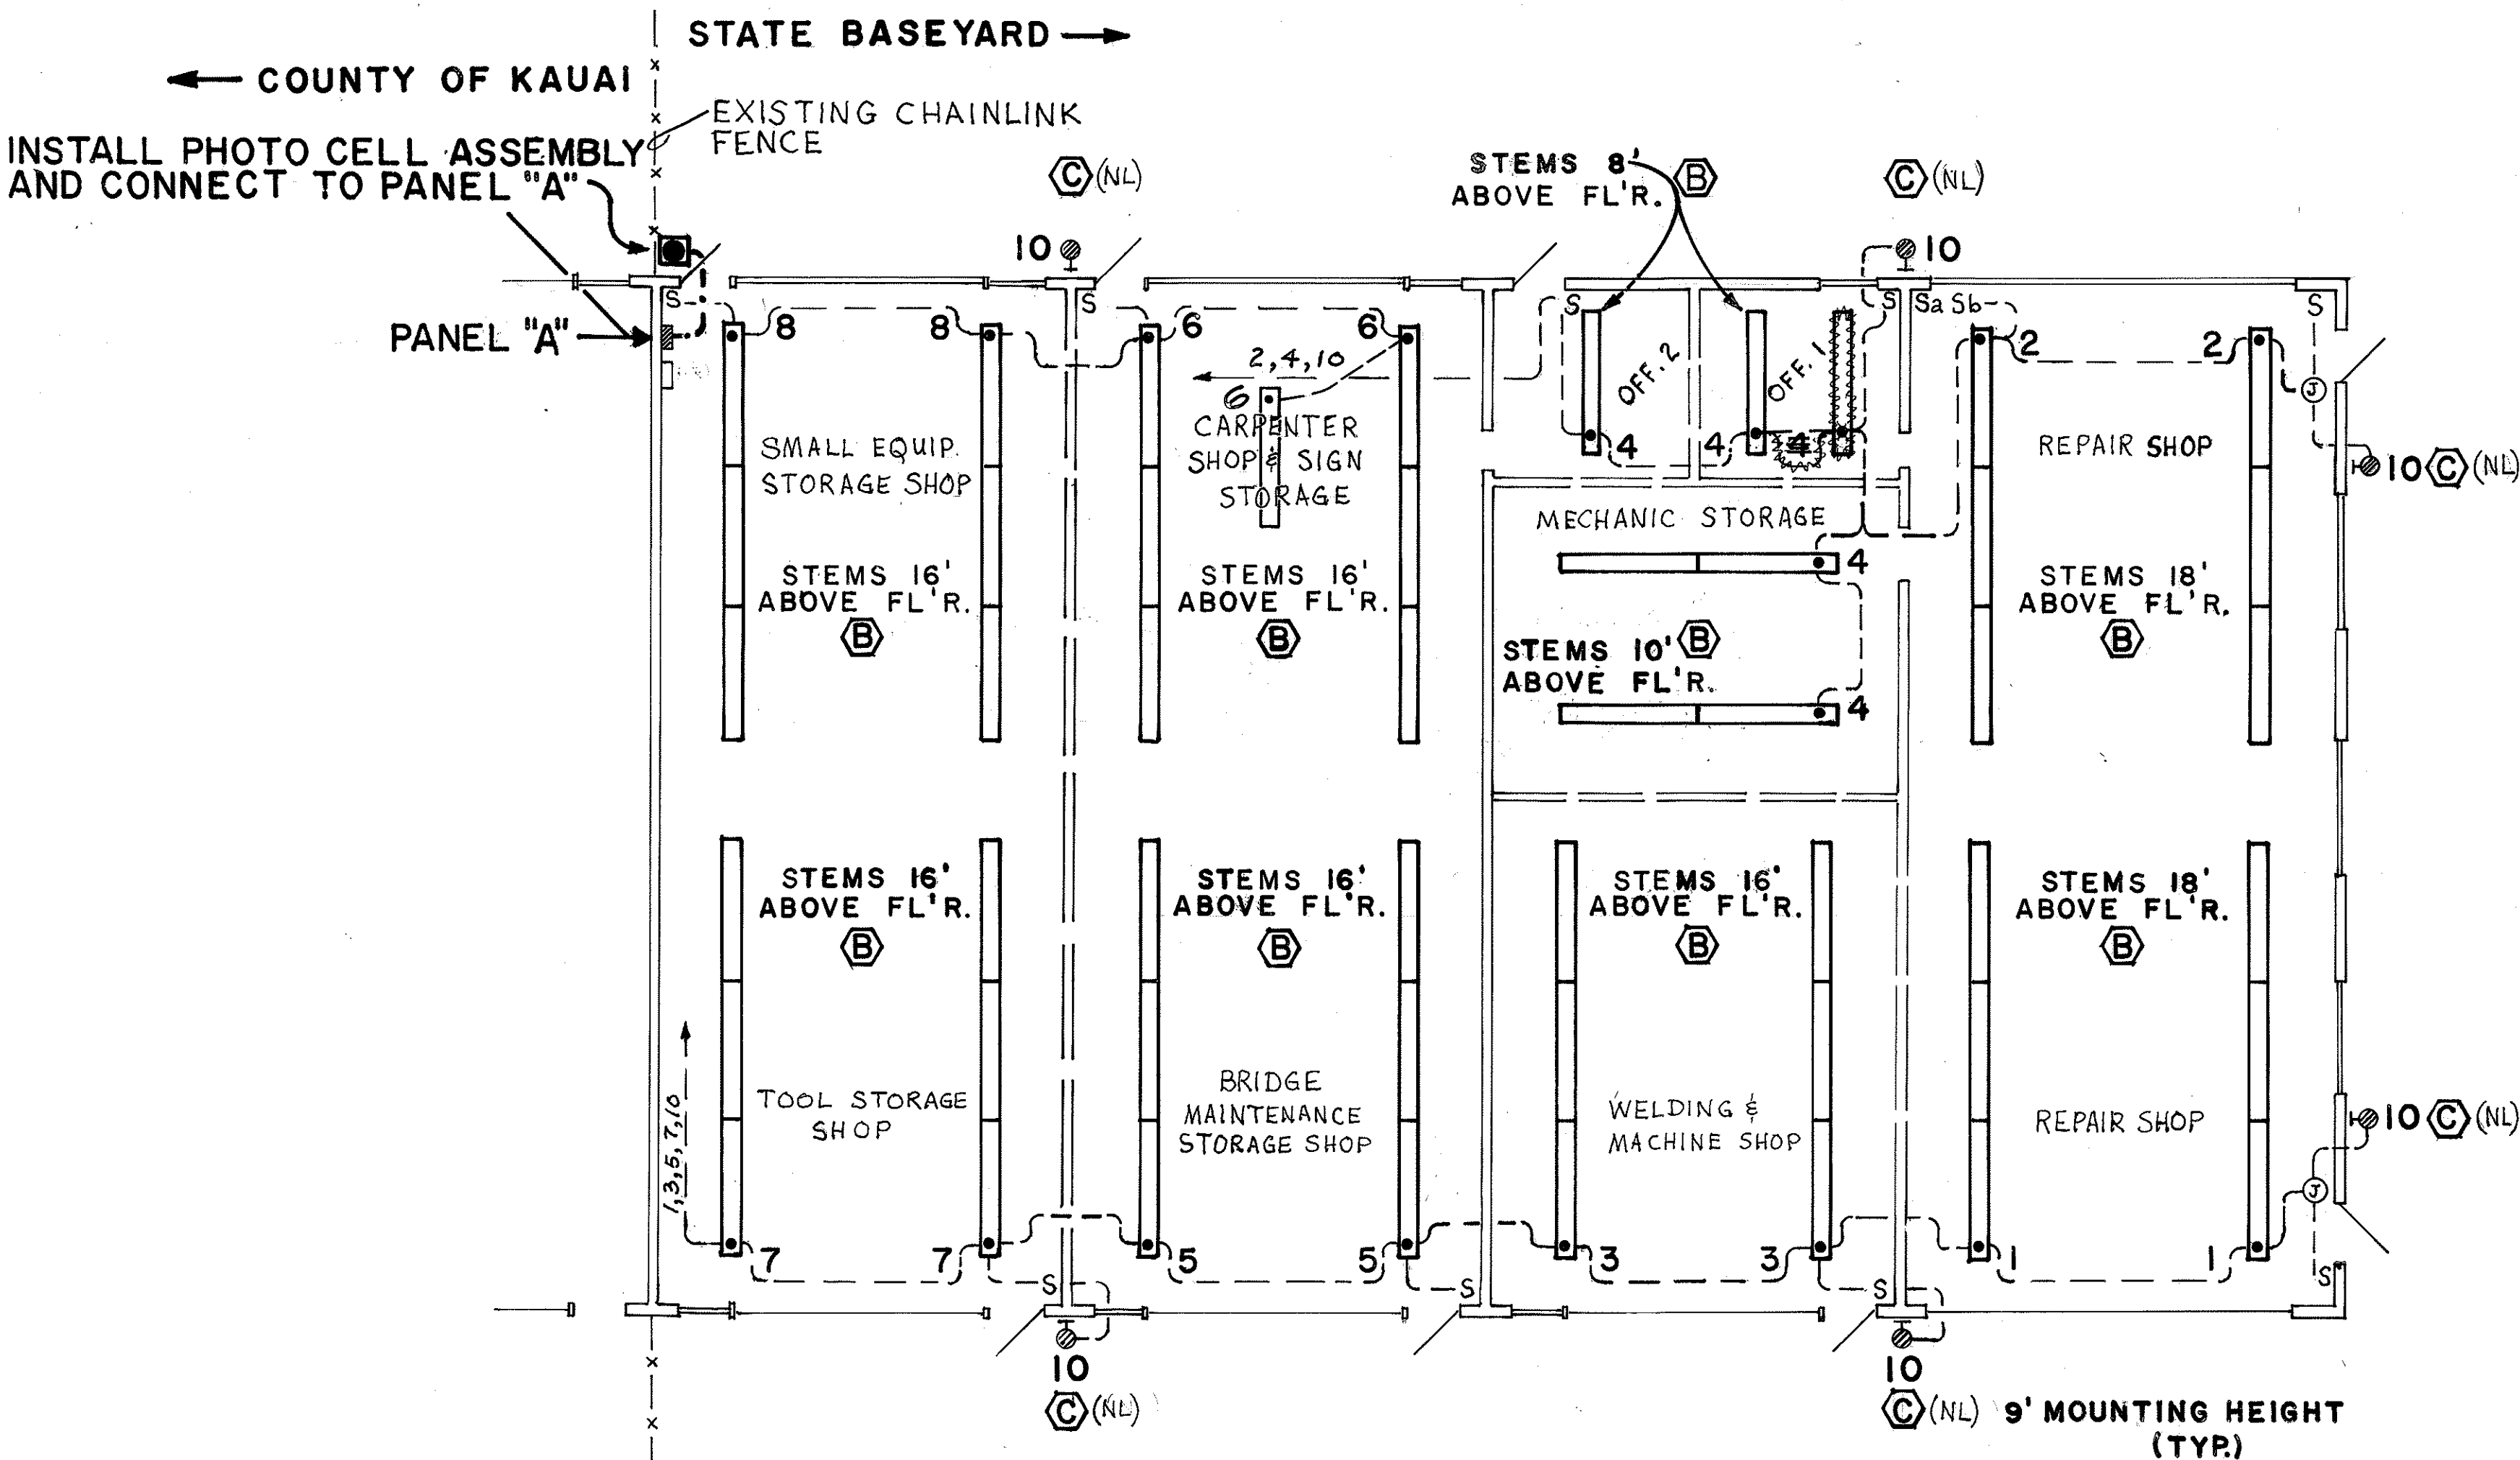
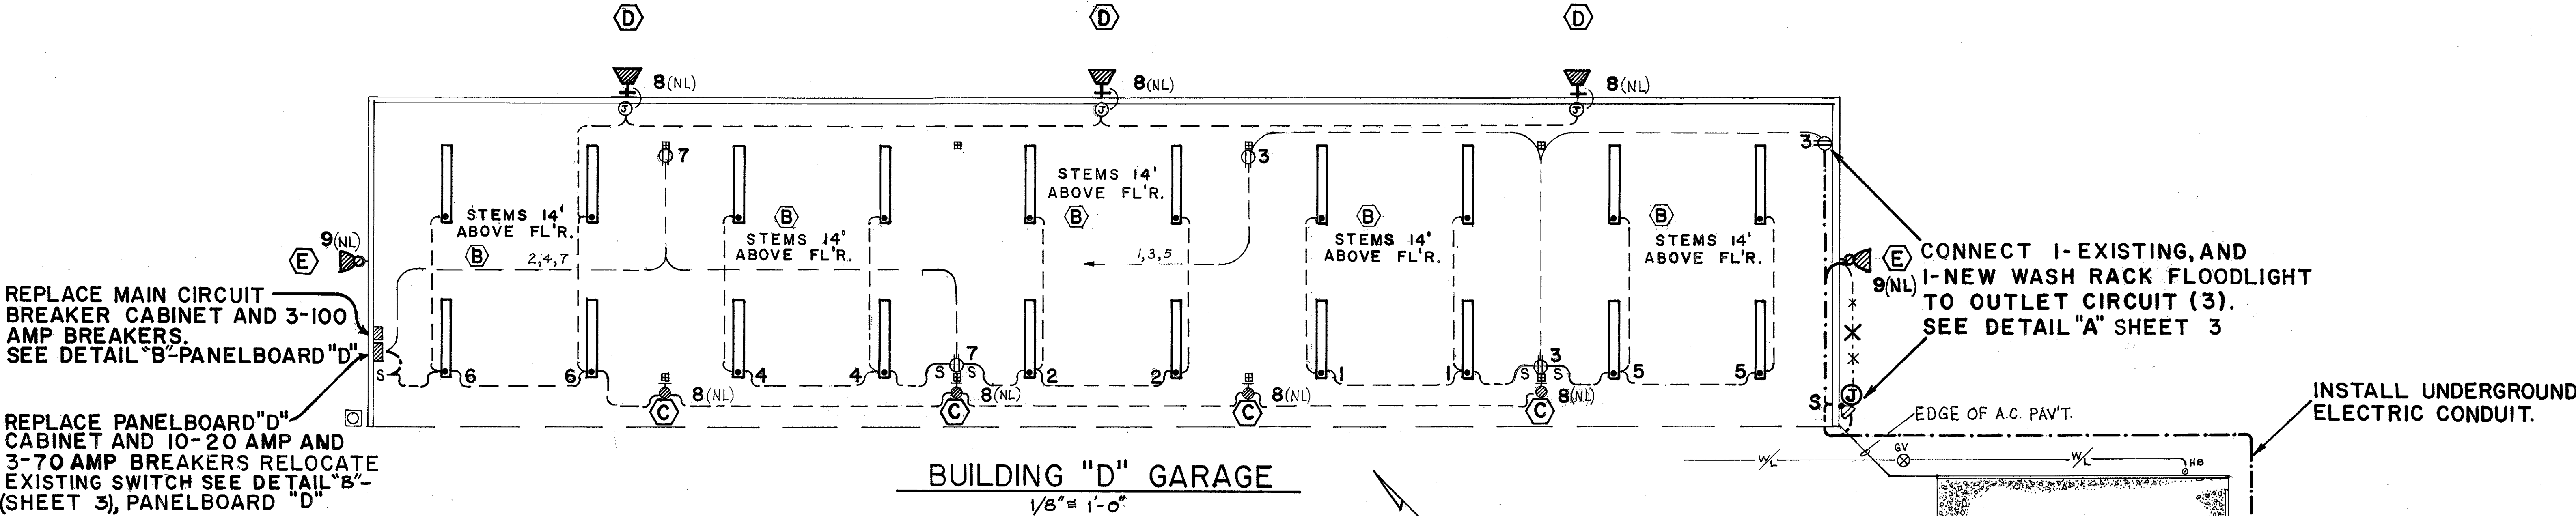


TABLE OF ELECTRICAL SYMBOLS			
EXISTING OR PARTIALLY REMOVED FACILITIES		NEW FACILITIES	DESCRIPTION
TO BE REPLACED	TO REMAIN		
			TYPE (D) WALL MOUNTED NIGHT LIGHT FIXTURE
			TYPE (B) CEILING MOUNTED FLUORESCENT LIGHT FIXTURE
			SWITCH, 1P20A, + 4'
			JUNCTION BOX
			PANELBOARD WITH CABINET
			TYPE (E) MERCURY VAPOR LAMP, 500 W
			TYPE (A) QUARTZ LAMP, 500W
			WOODEN UTILITY POLE (BY OTHERS)
			DUPLEX OUTLET, 3W15A
			WIRING IN RACEWAY
			PHOTO CELL
			TYPE (C) WALL BRACKET "PL" FLUORESENT
			REPLACE FIXTURE WITH TYPE C

STATE OF HAWAII
DEPARTMENT OF TRANSPORTATION
HIGHWAYS DIVISION

LAYOUT-BUILDINGS "A" and "B"
AND LEGEND
RESTORATION OF LIGHTING SYSTEM
AT KAPAA BASEYARD
PROJECT NO. HWY. K-02-91M
SCALE: NOT TO SCALE DATE: APR. 1991

SHEET NO. 1 OF 1 SHEETS

ORIGINAL PLAN
DATE: _____
DRAWN BY: _____
DESIGNED BY: _____
CHECKED BY: _____

NOTE BOOK
No. _____