FED. ROAD DIST. NO. STATE PROJ. NO. FISCAL SHEET NO. SHEETS HAWAII HAW. HWY-K-01-97 1998 12 12

WARNING AND SAFETY SIGNS

1. "DANGER-FLAMMABLE LIQUIDS"

3"H x $\frac{1}{2}$ " stroke, red on white, on all approachable sides of tank.

2. "NO SMOKING"

3"H x $\frac{1}{2}$ " stroke, red on white, on all approachable sides of tank.


3. "STOP MOTOR"

3"H x $\frac{1}{2}$ " stroke, red on white, at dispensing ends of tank.

4. "FILLING OF UNAPPROVED PORTABLE CONTAINERS IS PROHIBITED"

1"H x $\frac{3}{16}$ stroke, red on white, at dispensing end.

5. NFPA 704 "Identification of the fire hazards of materials"

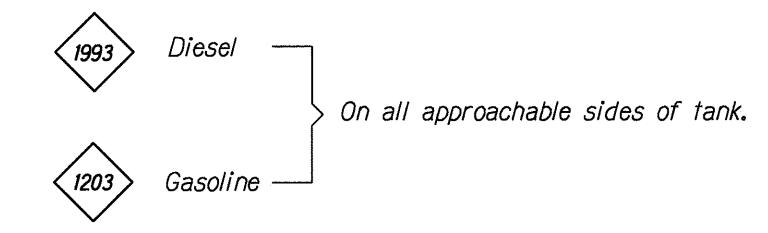

6. "SIMULTANEOUS STORAGE TANK FILLING AND FUEL DISPENSING IS PROHIBITED"

1"H x $\frac{3}{16}$ " stroke, red on white, next to tank fill.

- 7. Instructions for the safe operation of dispensing equipment at dispenser. (Safety instructions wordings shall be provided by the equipment manufacturer) $\frac{1}{2}$ "H x $\frac{1}{8}$ " stroke, red on white.
- 8. "OWNER/OPERATOR: STATE OF HAWAII, DEPARTMENT OF TRANSPORTATION, HIGHWAYS DIVISION, TEL. 274-3111"

1"H x $\frac{3}{16}$ " stroke, red on white, on tank.

- 9. IN CASE OF FIRE OR SPILL
 - 1. USE EMERGENCY PUMP SHUTOFF!
 - 2. REPORT THE ACCIDENT
 FIRE DEPARTMENT No. 911
 KAPAA BASEYARD ADDRESS: 4900 KAHAU STREET
 KAPAA, HI 96746

1"H x $\frac{3}{16}$ " stroke, red on white, on or under dispenser.

10. "EMERGENCY FUEL PUMP SHUTOFF"

2"H x $\frac{1}{4}$ " stroke, red on white, over shutoff, 15' minimum to 75' maximum from dispenser. If not visible from dispenser, additional signs and arrows are required.

11. Product I.D. "GASOLINE", "DIESEL" on dispenser

1"H x $\frac{3}{16}$ " stroke, red on white.


- 12. Standard Decal Kit, if supplied with tank, may be used subject to approval by the Engineer.
- 13. All proposed signs and decals shall be submitted to the Engineer for review and approval prior to installation.

DANGER FLAMMABLE LIQUIDS

GASOLINE

NO SMOKING

STOP MOTOR

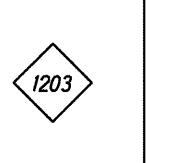

GASOLINE TANK SIDE VIEW

END VIEW

DIESEL FUEL

(1993)

GASOLINE

(1203)


DANGER FLAMMABLE LIQUIDS

DANGER FLAMMABLE LIQUIDS

DIESEL FUEL

NO SMOKING

STOP MOTOR

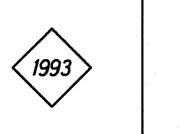


DANGER FLAMMABLE LIQUIDS

DIESEL TANK
SIDE VIEW

END VIEW

SIGN INSTALLATION

Not to Scale

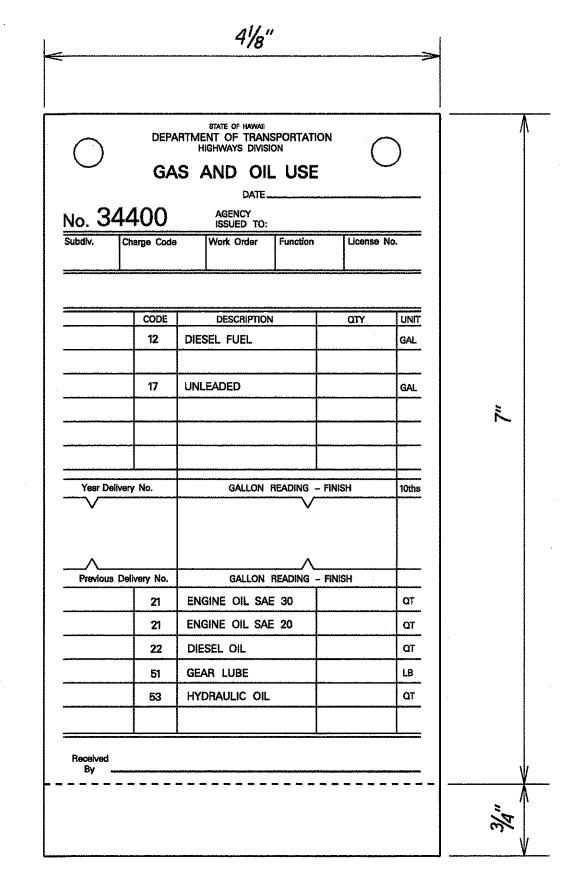

FUEL TICKET

Not to Scale

STATE OF HAWAII
DEPARTMENT OF TRANSPORTATION
HIGHWAYS DIVISION

SAFETY & WARNING SIGNS

KAPAA BASEYARD FUEL STORAGE TANK
AND FUEL DISPENSING SYSTEM
PROJECT NO. HWY-K-01-97

Scale : None

SHEET No. /

Date: November, 1997

OF / SHEETS

ORIGINAL SURVEY PLOTY
PLAN DRAWN BY L.

NOTE BOOK DESIGNED BY L.

kelamon QUANTITIES BY

12