

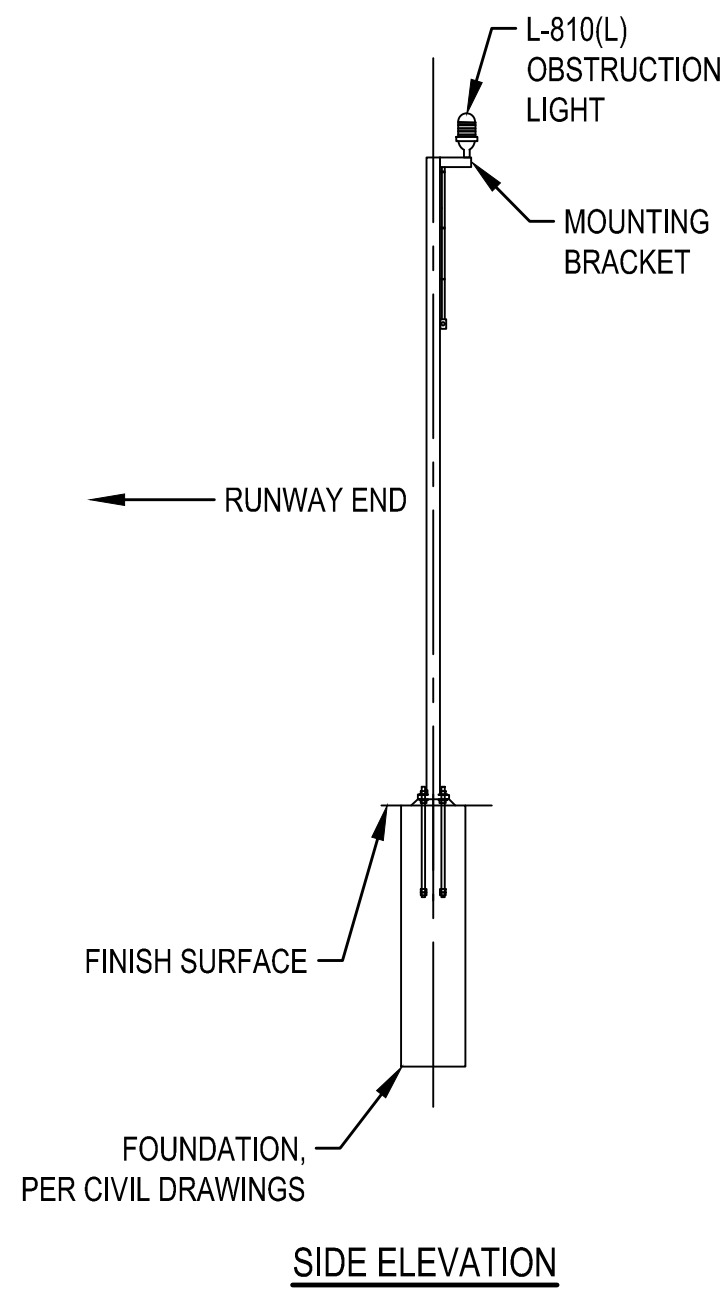


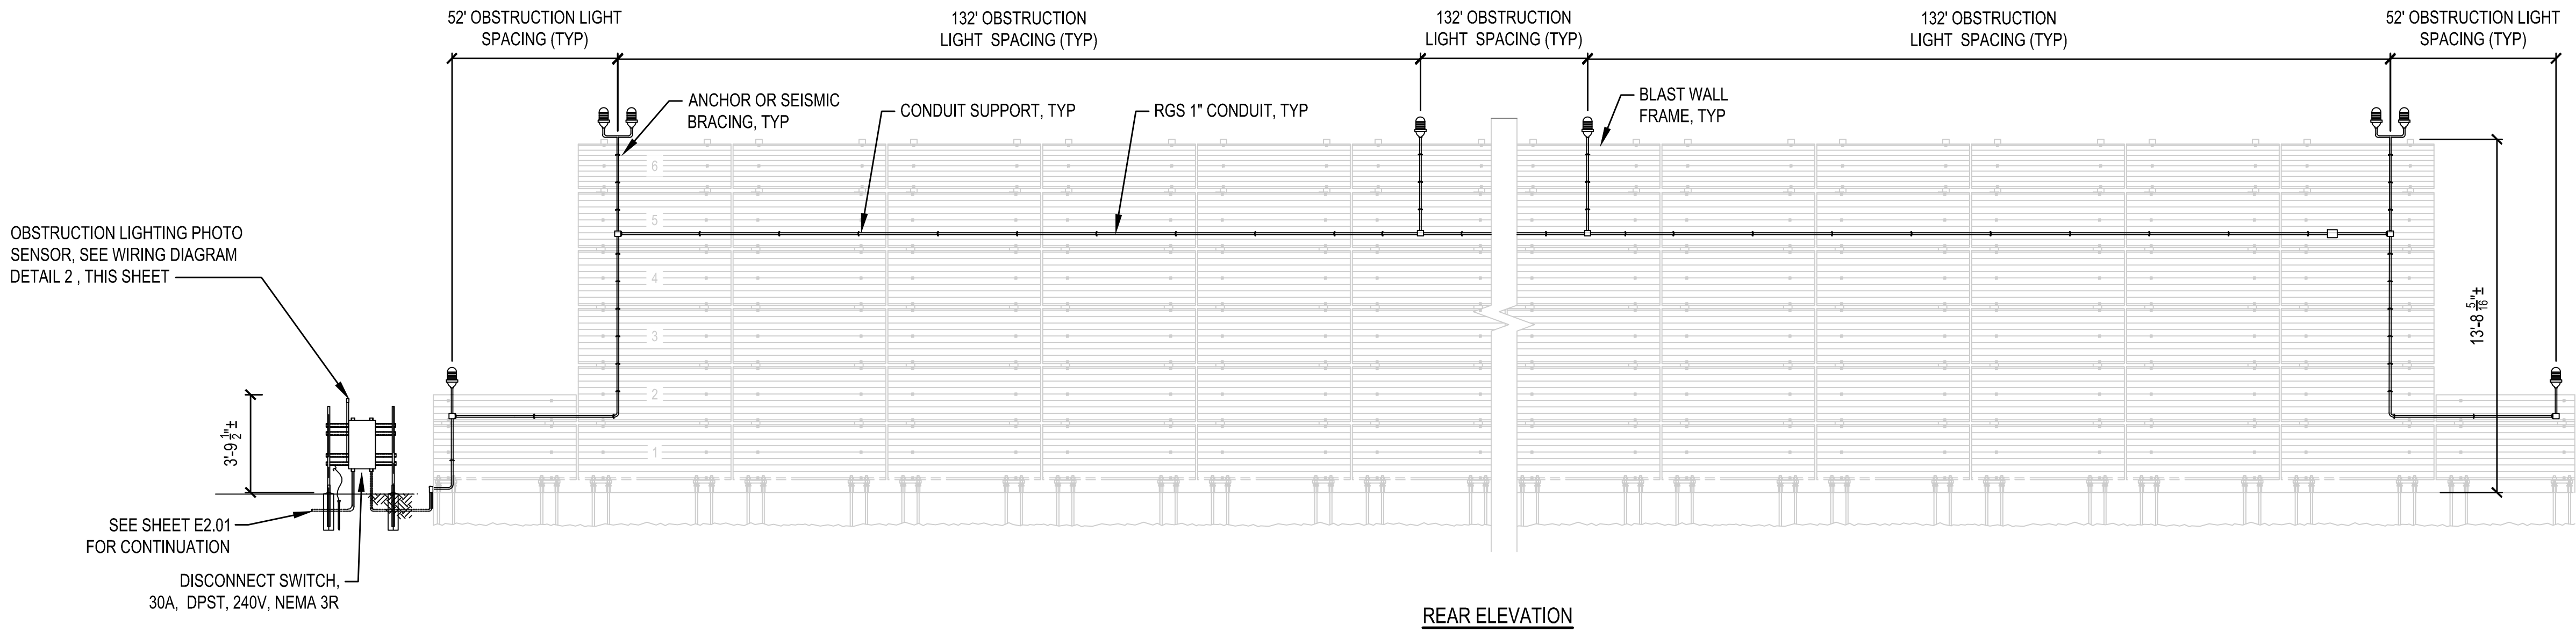


JET BLAST DEFLECTOR - OBSTRUCTION LIGHTING
SCALE: N.T.S.

NOTES:


1. CONDUITS SHALL BE INSTALLED ALONG THE BACK SIDE OF THE BLAST DEFLECTOR, MOUNTED AND SUPPORTED PER NEC.

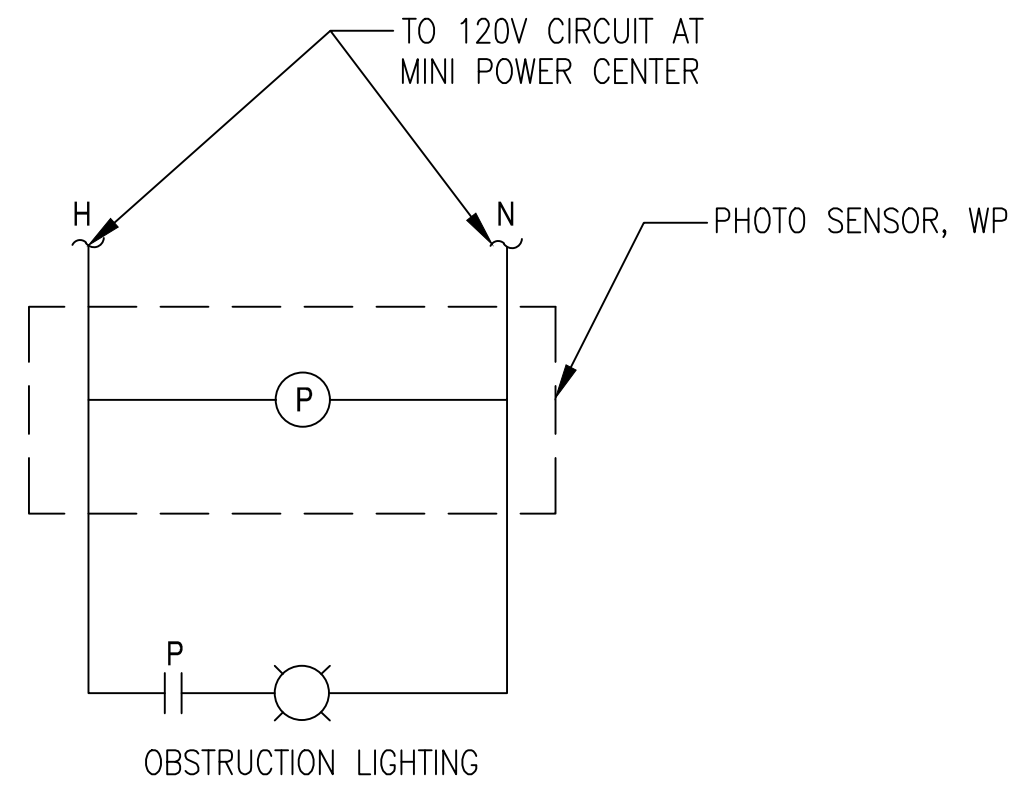

JET BLAST DEFLECTOR OBSTRUCTION
LIGHTING CONTROL WIRING DIAGRAM
SCALE: N.T.S.

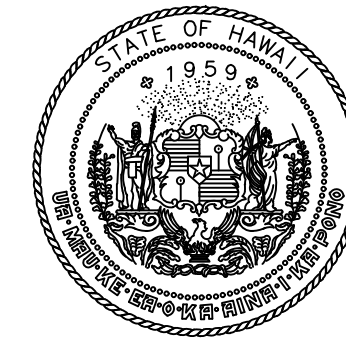

Airports Division
DEPARTMENT OF TRANSPORTATION
STATE OF HAWAII

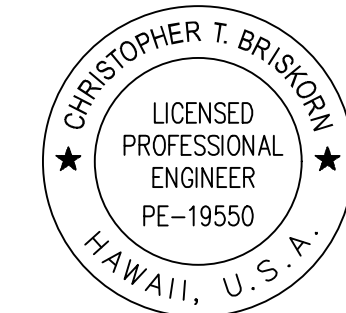

CHRIS BRISKORN, PE
ELECTRICAL ENGINEER

4/30/24
Expiration Date

DSGN.	DRWN.	CHKD.	APPD.
HF	HT	JB	DY

KEY PLAN / NOTES:

NO.	DATE	REVISIONS
-----	------	-----------

CONSTRUCTION
DOCUMENTS

JULY 2022
DATE

PROJECT TITLE :

RELOCATE
RUNWAY 3-21

AT
LIHUE AIRPORT
LIHUE, KAUAI, HAWAII

PROJECT NO.:

AK1031-14

SHEET TITLE:

BLAST DEFLECTOR
OBSTRUCTION
LIGHTING DETAILS

DATE :

07/2022

SHEET :

355 OF 376 SHEETS

DWG. NO.

E3.11