



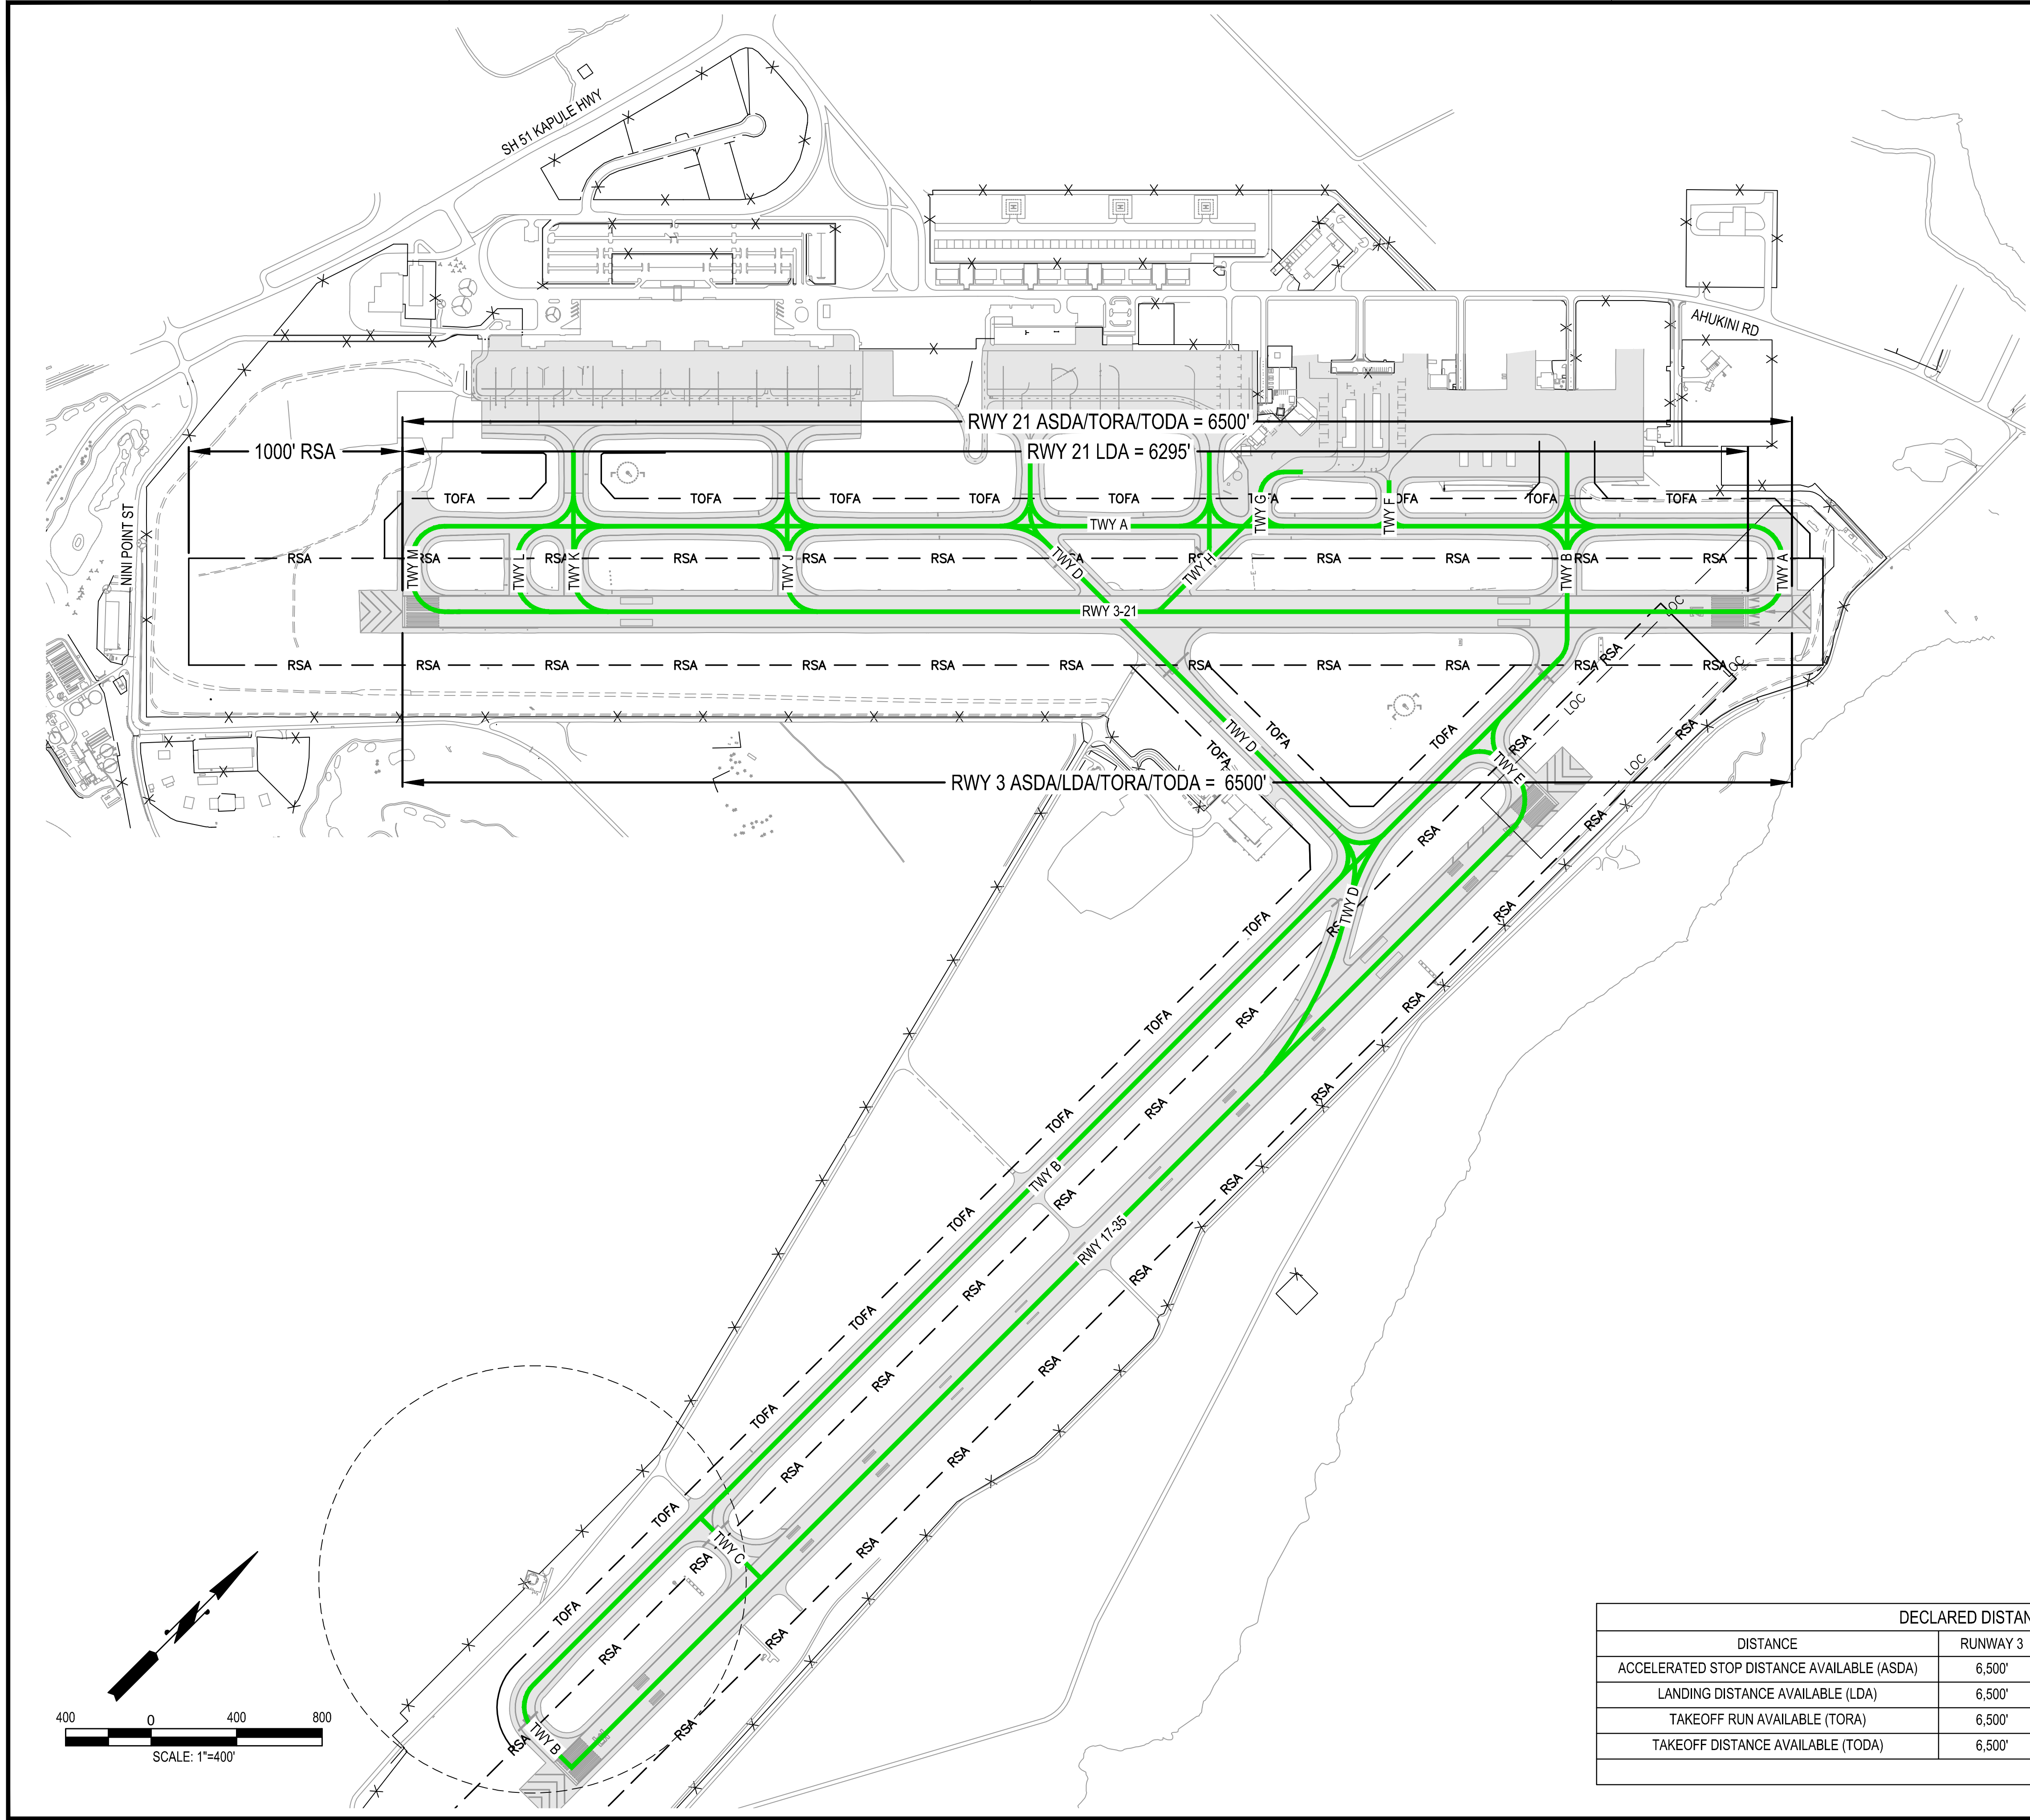


LEGEND

- RSA — RUNWAY SAFETY AREA
- ACTIVE AIRCRAFT ROUTES
- TEMPORARY PORTABLE JETBLAST DEFLECTOR
- LOW PROFILE BARRICADE
- TRAFFIC CONES
- CONTRACTOR HAUL ROUTE
- RUNWAY CLOSURE 'X'
- FLAGGER - WITH ATCT RADIO COMMUNICATION
- CLOSED CONSTRUCTION AREA

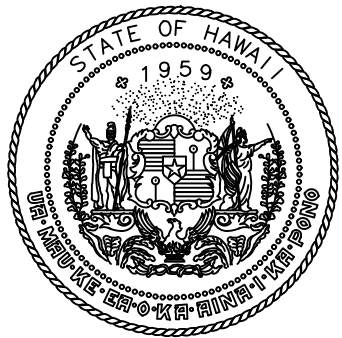

Airports Division
DEPARTMENT OF TRANSPORTATION
STATE OF HAWAII

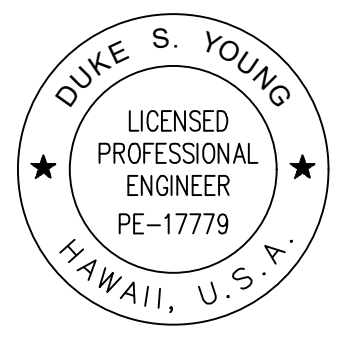

Duke Young 4/30/24
DUKE YOUNG, PE
CIVIL ENGINEER

DSGN.	DRWN.	CHKD.	APPD.
HF	HT	JB	DY

KEY PLAN / NOTES:

NO.	DATE	REVISIONS
-----	------	-----------

CONSTRUCTION DOCUMENTS
JULY 2022
DATE

PROJECT TITLE :

RELOCATE
RUNWAY 3-21

AT
LIHUE AIRPORT
LIHUE, KAUAI, HAWAII

PROJECT NO.:

AK1031-14

SHEET TITLE:

EXISTING CONDITION

DATE :

07/2022

SHEET :

23 OF 376 SHEETS

DWG. NO.

G0.32

DECLARED DISTANCES				
DISTANCE	RUNWAY 3	RUNWAY 21	RUNWAY 17	RUNWAY 35
ACCELERATED STOP DISTANCE AVAILABLE (ASDA)	6,500'	6,500'	6,500'	6,500'
LANDING DISTANCE AVAILABLE (LDA)	6,500'	6,295'	6,500'	6,500'
TAKEOFF RUN AVAILABLE (TORA)	6,500'	6,500'	6,500'	6,500'
TAKEOFF DISTANCE AVAILABLE (TODA)	6,500'	6,500'	6,500'	6,500'
* DECLARED DISTANCE REDUCED				