

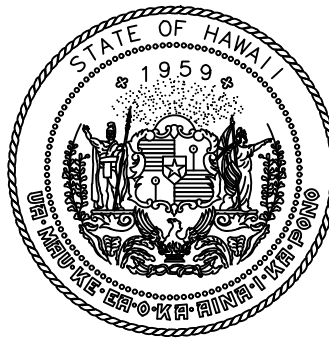
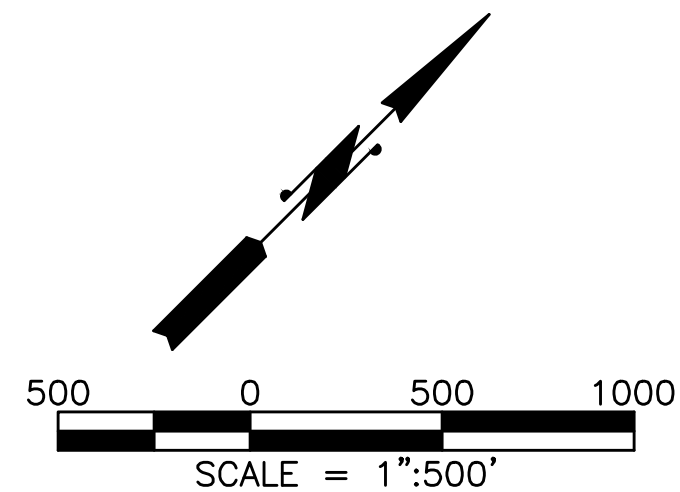


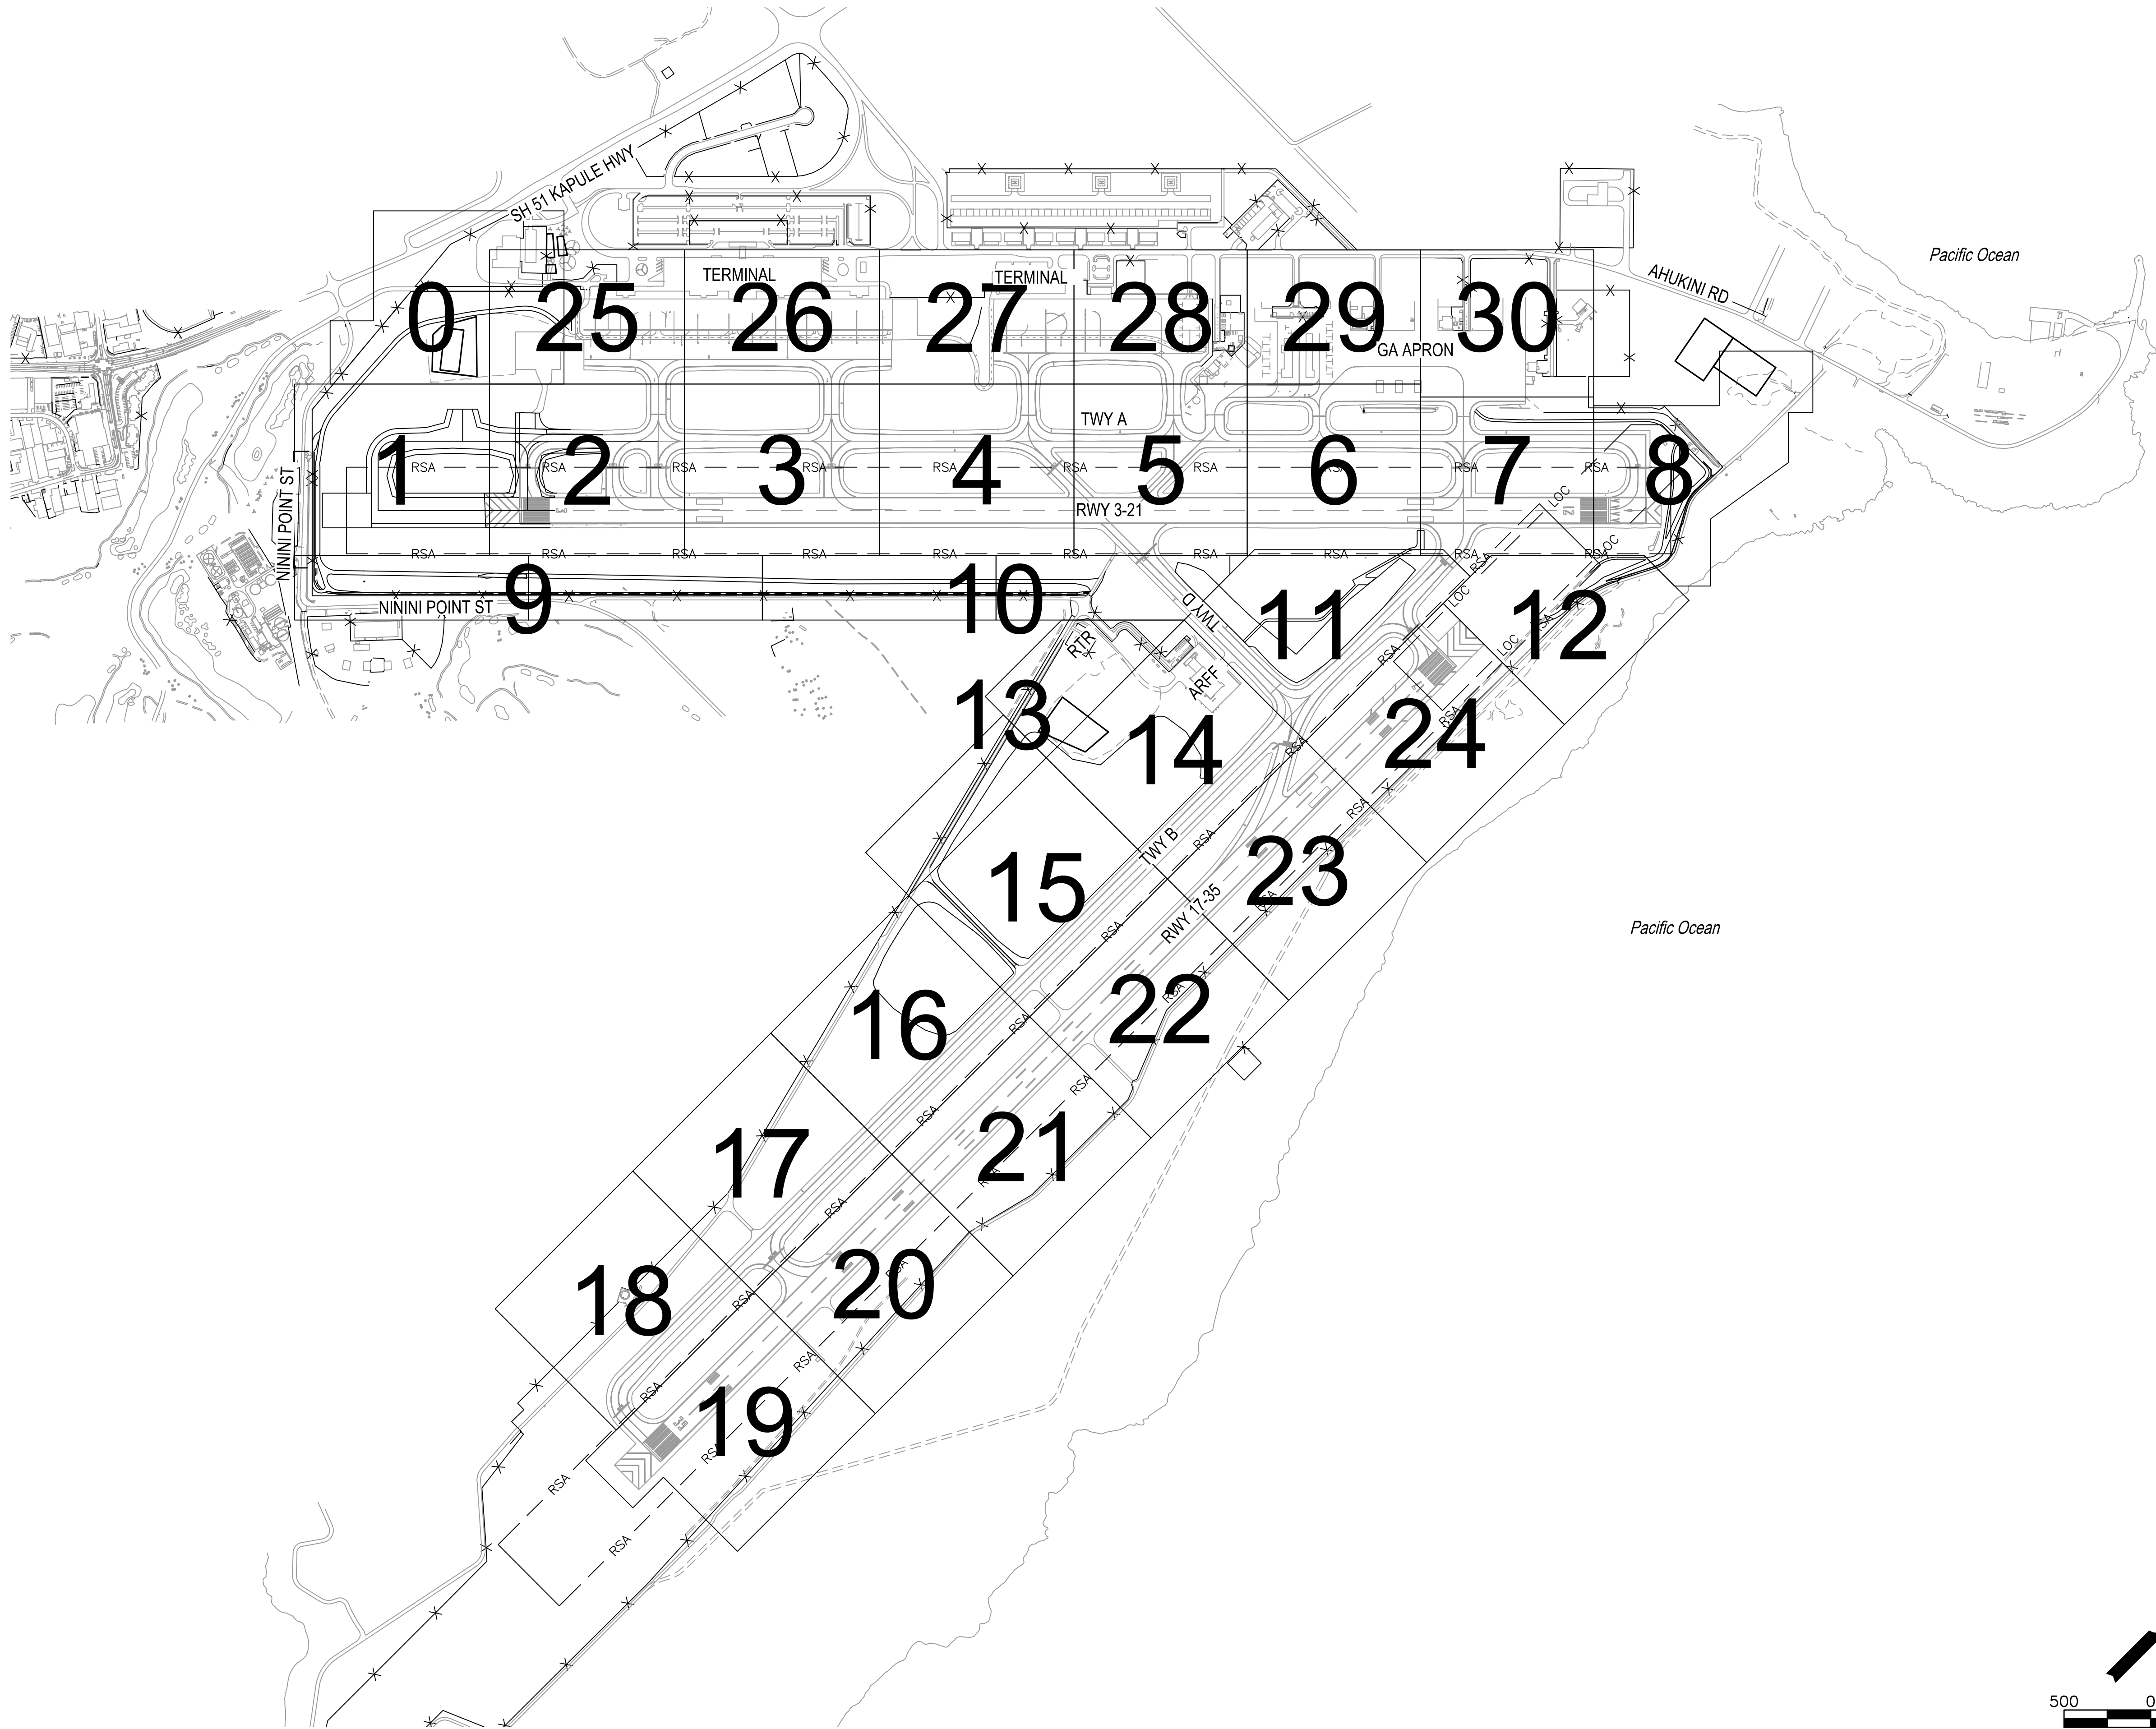

Airports Division
DEPARTMENT OF TRANSPORTATION
STATE OF HAWAII

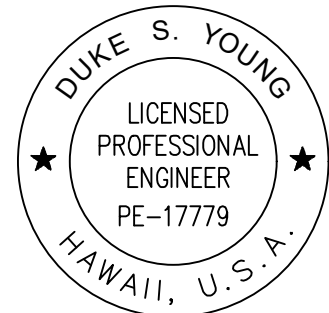

Duke Young 4/30/24
DUKE YOUNG, PE
CIVIL ENGINEER

DSGN.	DRWN.	CHKD.	APPD.
HF	HT	JB	DY

KEY PLAN / NOTES:

NO.	DATE	REVISIONS
-----	------	-----------

CONSTRUCTION DOCUMENTS
JULY 2022
DATE

PROJECT TITLE :

RELOCATE
RUNWAY 3-21

AT
LIHUE AIRPORT
LIHUE, KAUAI, HAWAII

PROJECT NO.:

AK1031-14

SHEET TITLE:

KEY MAP
1:50 SHEETS

DATE :	DWG. NO.
07/2022	G0.04
SHEET :	
5 OF 376 SHEETS	