

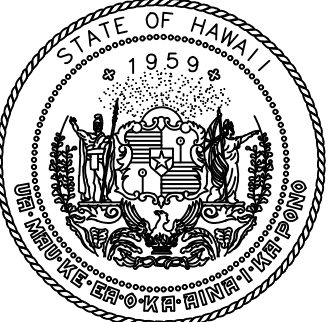


- LEGEND**
- RSA — RUNWAY SAFETY AREA
 - TSA — TAXIWAY SAFETY AREA
 - TOFA (IV) — TAXIWAY OBJECT FREE AREA
 - TSA (IV) — TAXIWAY SAFETY AREA
 - — — — — EXISTING RUNWAY AND SHOULDER PAVEMENT
 - — — — — EXISTING AOA ROADWAY
 - — — — — PROPOSED GEOMETRY LIMITS
 - x — x — EXISTING AOA PERIMETER FENCE
 - x — x — PROPOSED AOA FENCE
 - ~~~~~ BARBED WIRE ON RETAINING WALL

- KEY NOTES:**
- (F1) CONSTRUCT AOA FENCE TYPE 1 PER DETAIL 1 AND 2 ON DWG C8.50.
 - (F2) PROVIDE BARBED WIRE ARMS WITH 3 STRANDS ON RETAINING WALL, PER DETAIL A ON DWG C4.55.

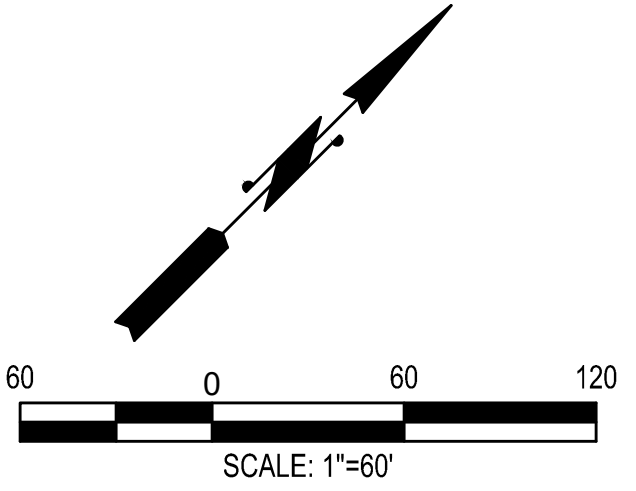


Airports Division
DEPARTMENT OF TRANSPORTATION
STATE OF HAWAII

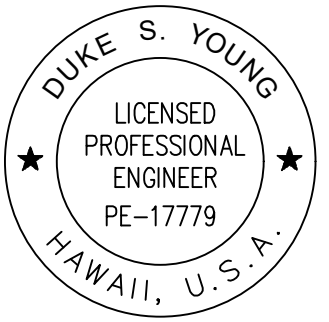

Duke Young 4/30/24
DUKE YOUNG, PE
CIVIL ENGINEER
Expiration Date

DSGN.	DRWN.	CHKD.	APPD.
HF	HT	JB	DY

KEY PLAN / NOTES:

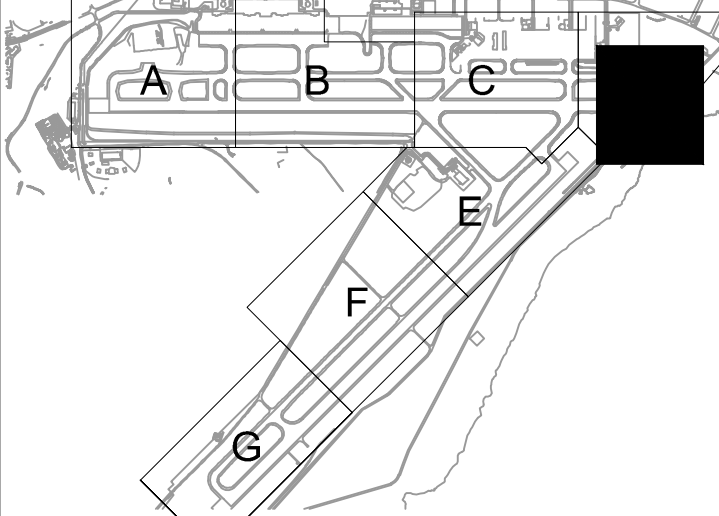

NO.	DATE	REVISIONS
-----	------	-----------

CONSTRUCTION DOCUMENTS
JULY 2022
DATE

PROJECT TITLE :

**RELOCATE
RUNWAY 3-21**

AT
LIHUE AIRPORT
LIHUE, KAUAI, HAWAII

PROJECT NO.:

AK1031-14

SHEET TITLE:

**NORTH AOA FENCE
PLAN**

DATE :	DWG. NO.
07/2022	C8.02
SHEET :	
298 OF 376 SHEETS	