



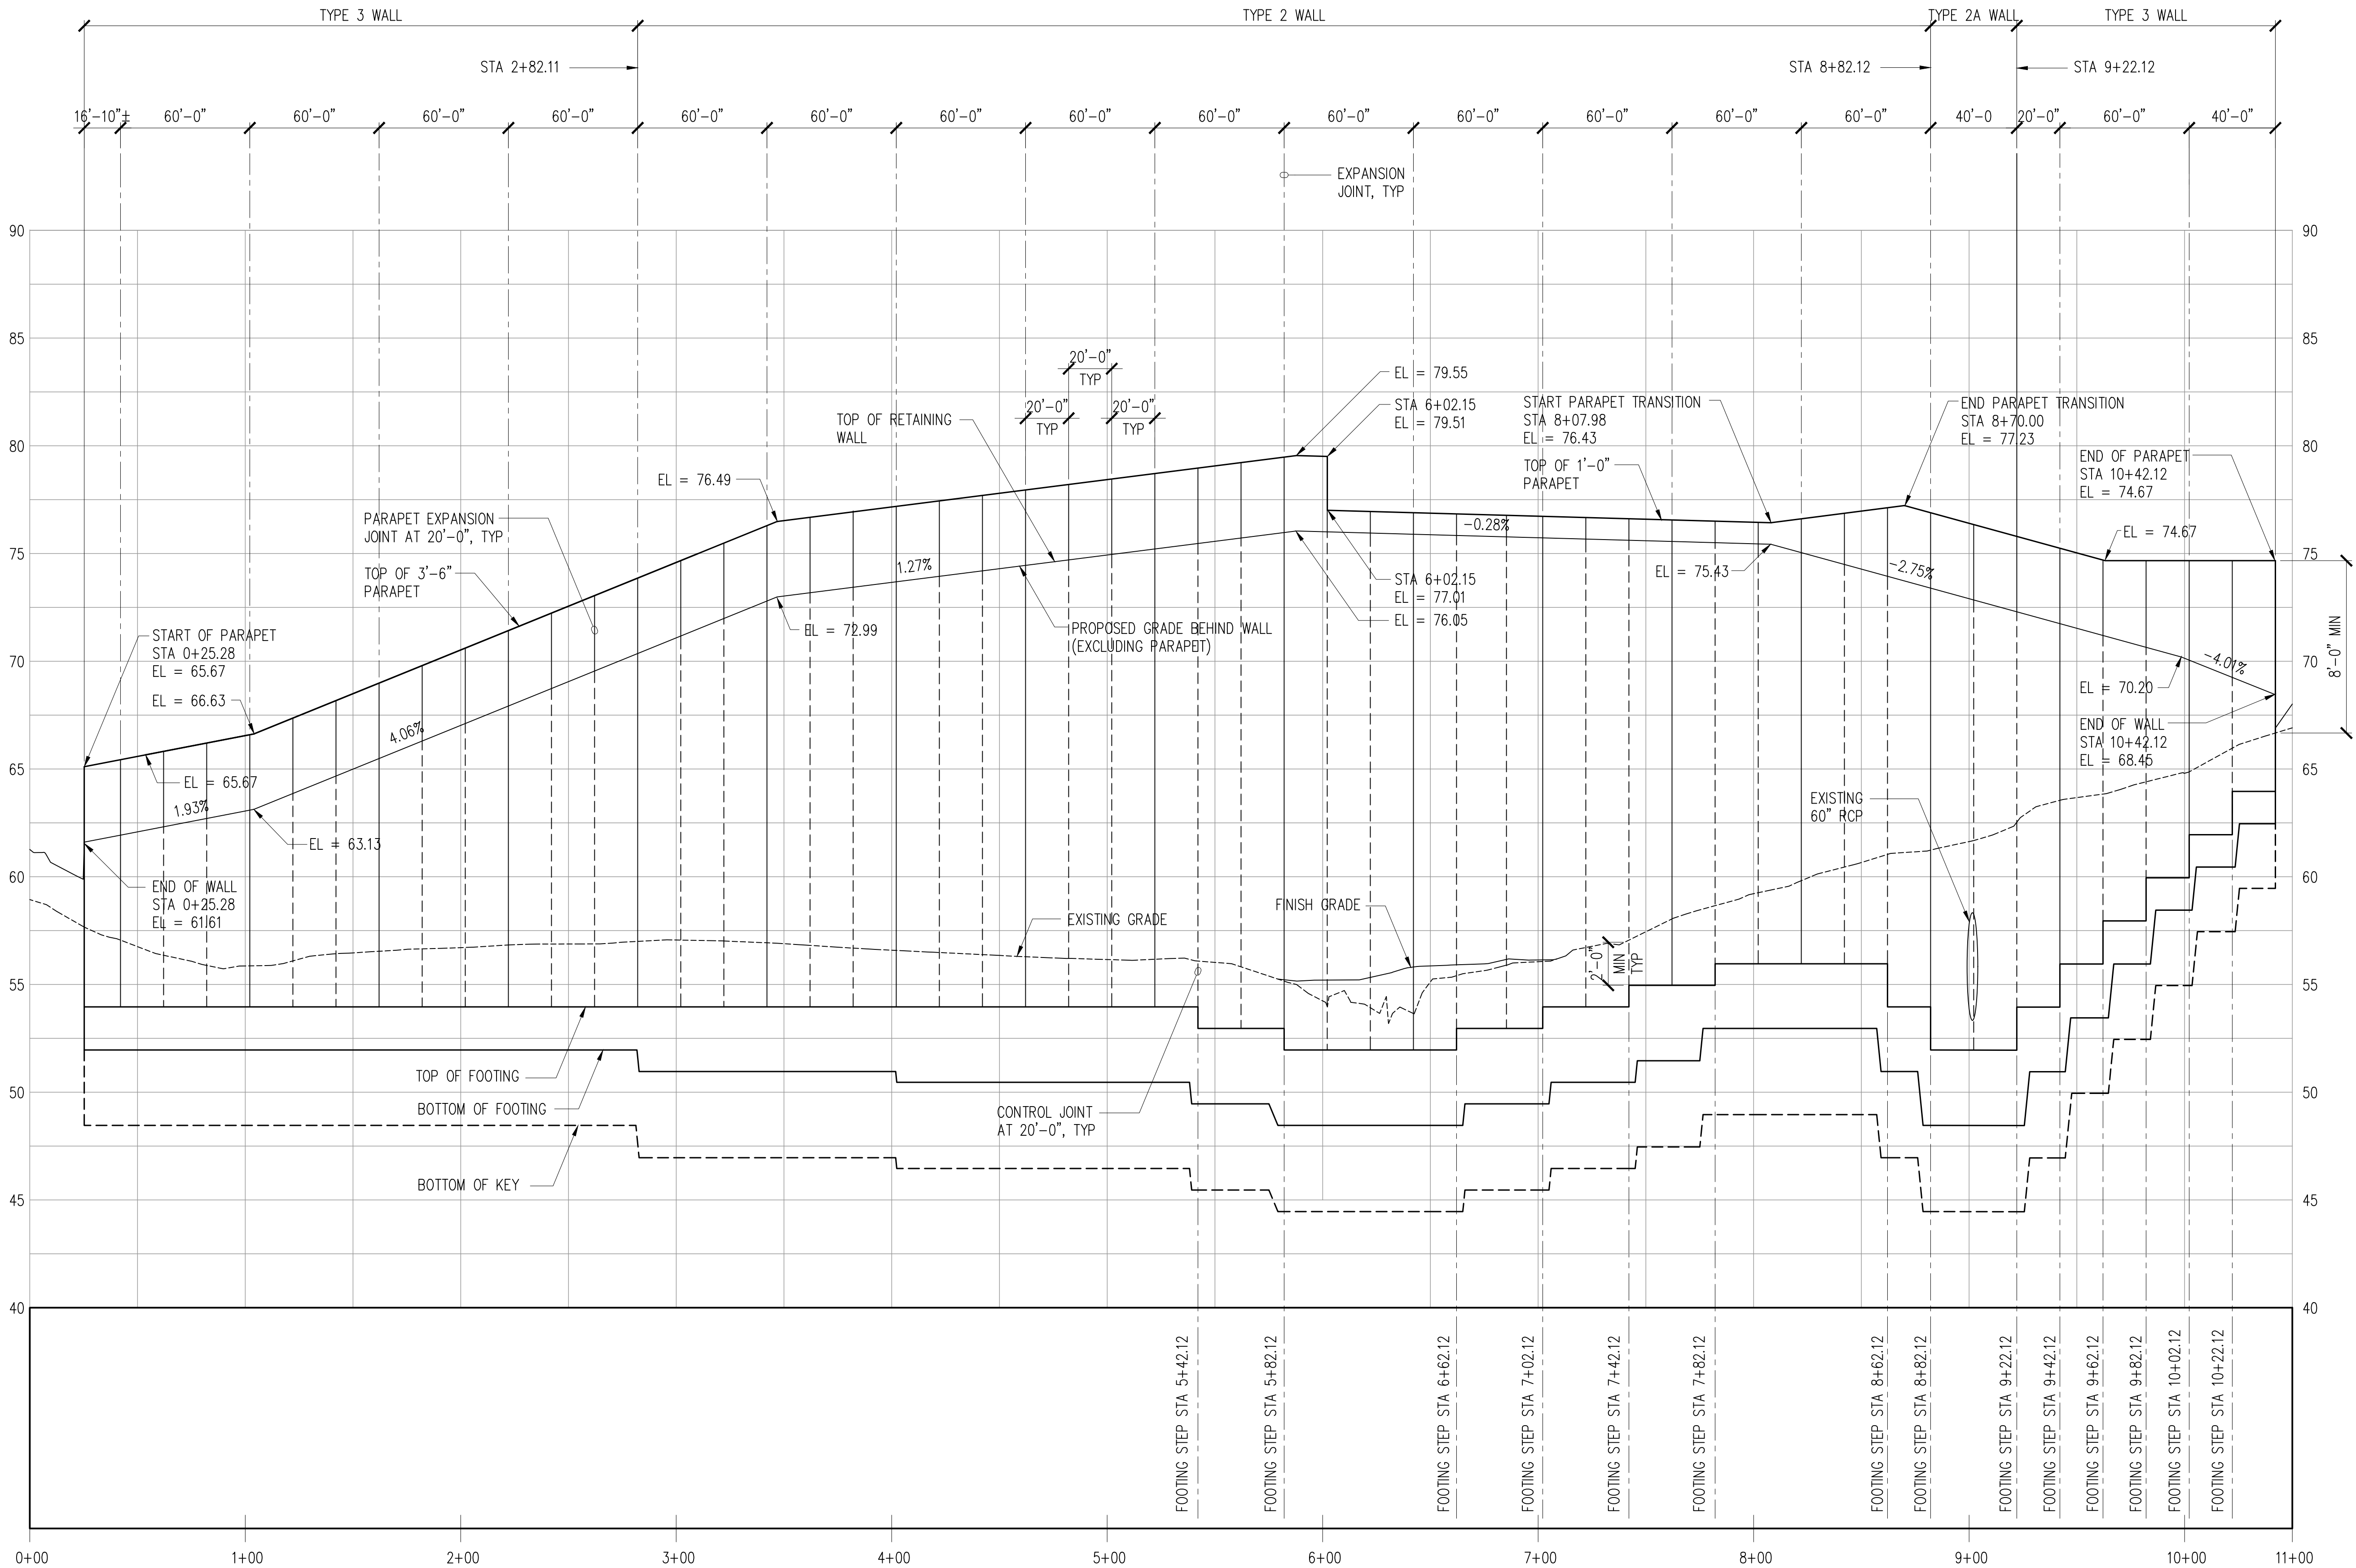


1 NORTH RETAINING WALL PROFILE

S1.2 VERTICAL SCALE: 1" = 4'-0"

HORIZONTAL SCALE: 1" = 40'-0"

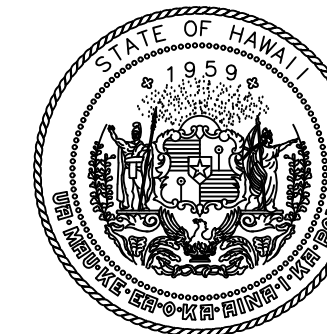

Airports Division
DEPARTMENT OF TRANSPORTATION
STATE OF HAWAII

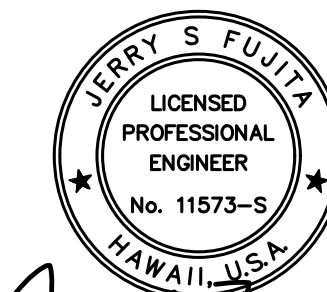


SIGNATURE: *Jerry S. Fujita* DATE: April 30, 2024

THIS WORK WAS PREPARED BY ME OR UNDER MY SUPERVISION AND CONSTRUCTION OF THIS PROJECT WILL BE UNDER MY OBSERVATION "AS DEFINED IN SECTION 16-115-2 OF THE HAWAII ADMINISTRATIVE RULES FOR PROFESSIONAL ENGINEERS, ARCHITECTS, LAND SURVEYORS AND LANDSCAPE ARCHITECTS"

DSGN.	DRWN.	CHKD.	APPD.
BUM	CADD	MH	MH

KEY PLAN / NOTES:

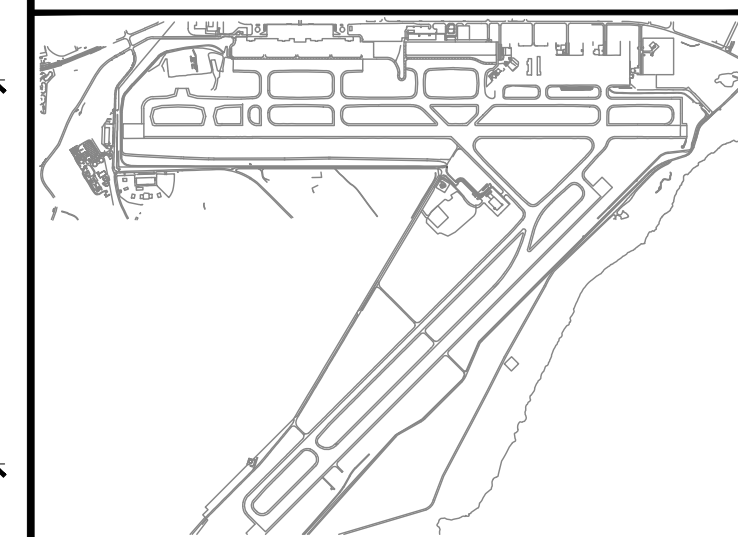

NO.	DATE	REVISIONS
-----	------	-----------

CONSTRUCTION DOCUMENTS

JULY 2022
DATE

PROJECT TITLE :

RELOCATE
RUNWAY 3-21

AT
LIHUE AIRPORT
LIHUE, KAUAI, HAWAII

PROJECT NO.:

AK1031-14

SHEET TITLE:

NORTH RETAINING WALL PROFILE

DATE :

07/2022

SHEET :

306 OF 376 SHEETS

DWG. NO.

S1.2