


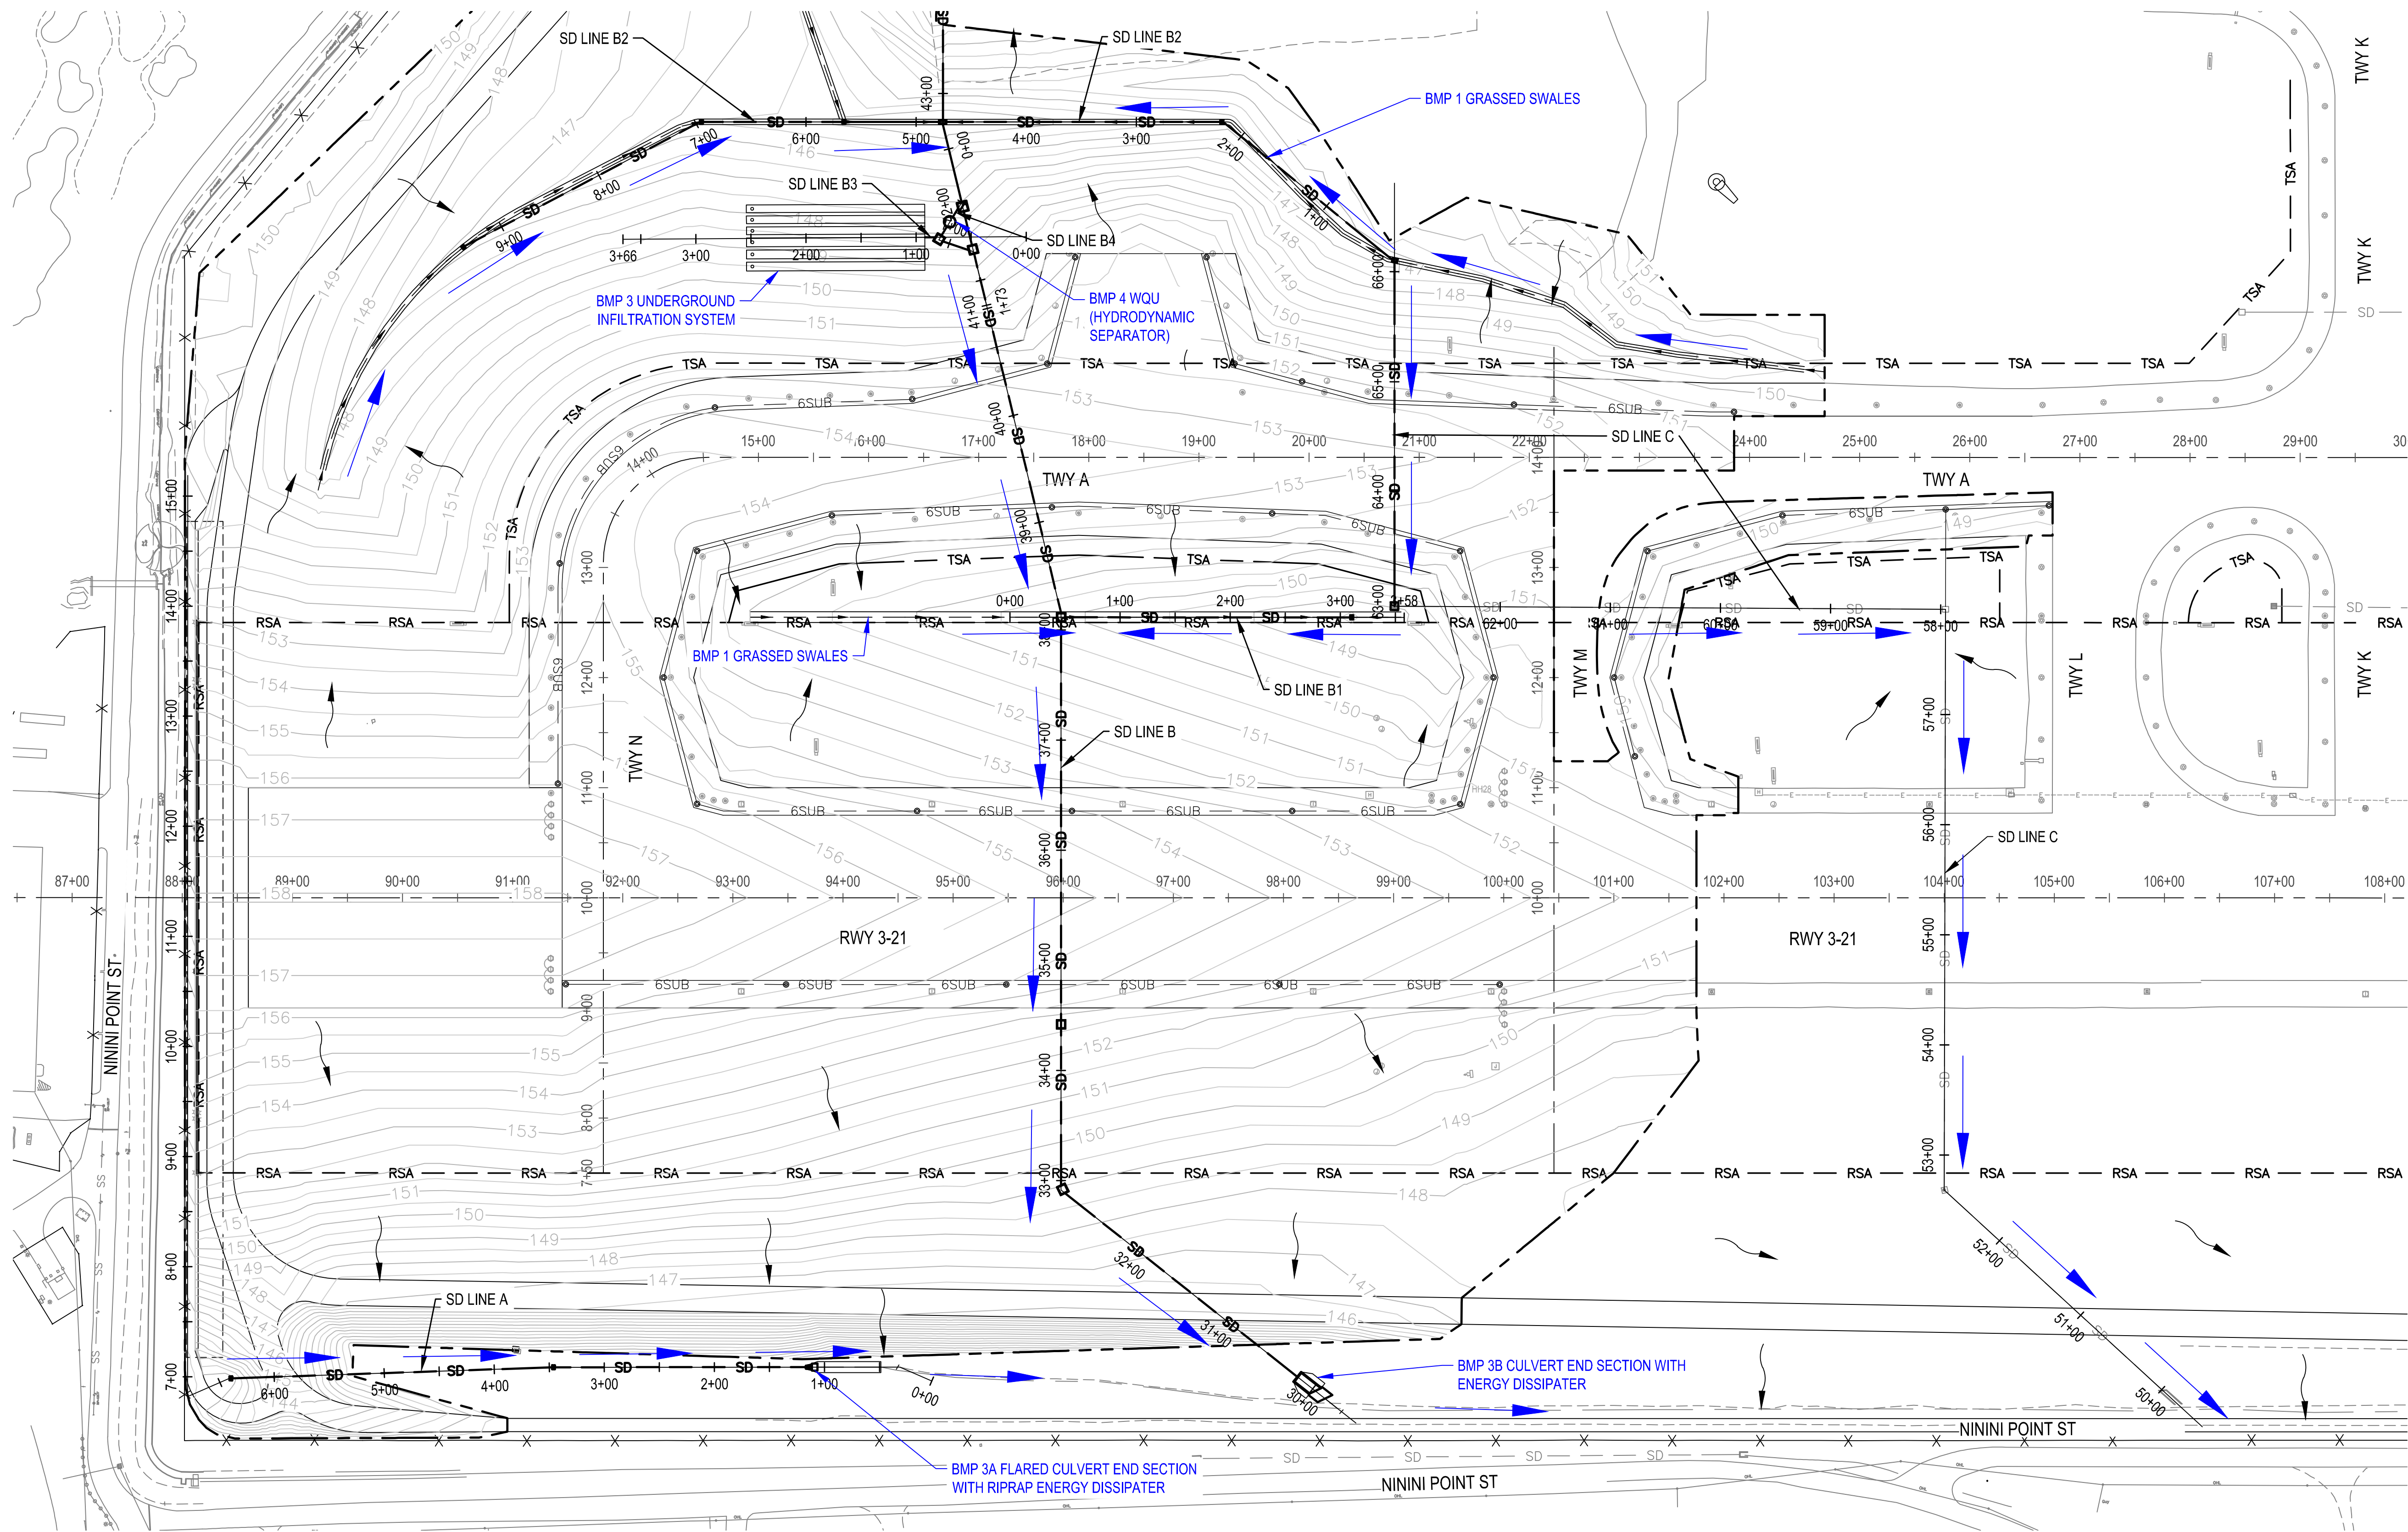

LEGEND



- RSA — RUNWAY SAFETY AREA
- TSA — TAXIWAY SAFETY AREA
- 190 — PROPOSED CONTOURS
- SD — EXISTING STORM DRAIN LINE
- SD — PROPOSED STORM DRAIN LINE
- 6SUB — PROPOSED 6" SUBDRAIN LINE
- EXISTING STORM INLET
- EXISTING STORM MANHOLE
- PROPOSED STORM INLET / MANHOLE

- PROPOSED SUBDRAIN CLEANOUT
- — — CENTERLINE OF EXISTING DITCH/SWALE
- — — CENTERLINE OF PROPOSED DITCH/SWALE
- DITCH/SWALE FLOW PATH
- SUBDRAIN FLOW PATH
- — — LIMIT OF GRADING
- ⊗ SWALE CONTROL POINT
- SURFACE FLOW ARROW


- SYSTEM FLOW ARROW

GENERAL DRAINAGE NOTES:

- ALL GRADED AREAS WITHIN INFIELD NOT OTHERWISE IDENTIFIED, OR AREAS DAMAGED BY CONTRACTOR SHALL RECEIVE TOPSOIL & SPRIGS.
- ALL PIPES TO BE INSTALLED WITH PIPE BEDDING PER DETAIL 3/C6.64
- EXISTING CATCH BASIN GRATE ELEVATIONS ARE APPROXIMATE. CONTRACTOR SHALL FIELD VERIFY AND REPORT ANY DISCREPANCIES TO THE ENGINEER.

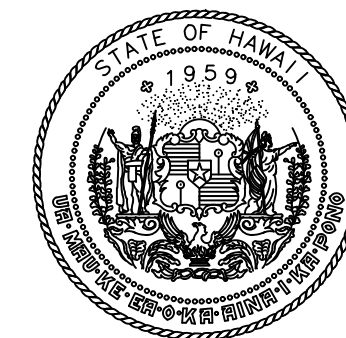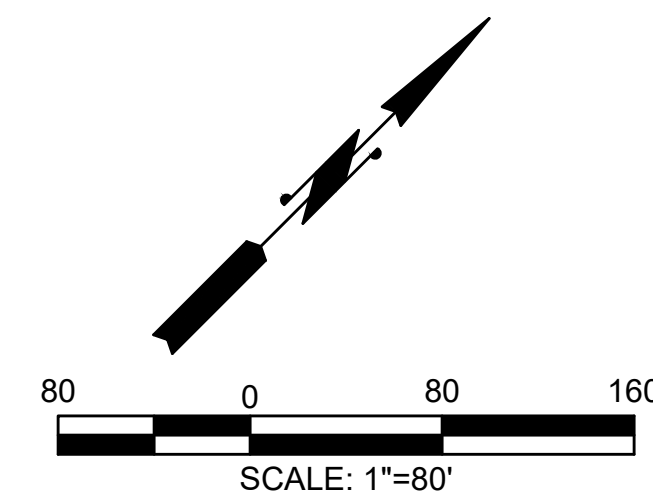


Airports Division
DEPARTMENT OF TRANSPORTATION
STATE OF HAWAII

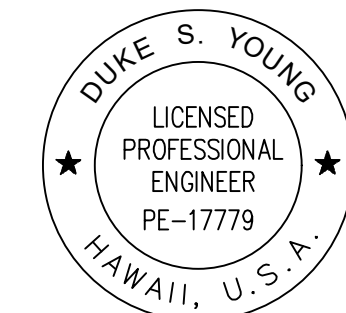

Duke Young 4/30/24
DUKE YOUNG, PE
CIVIL ENGINEER
Expiration Date

DSGN.	DRWN.	CHKD.	APPD.
HF	HT	JB	DY

KEY PLAN / NOTES:

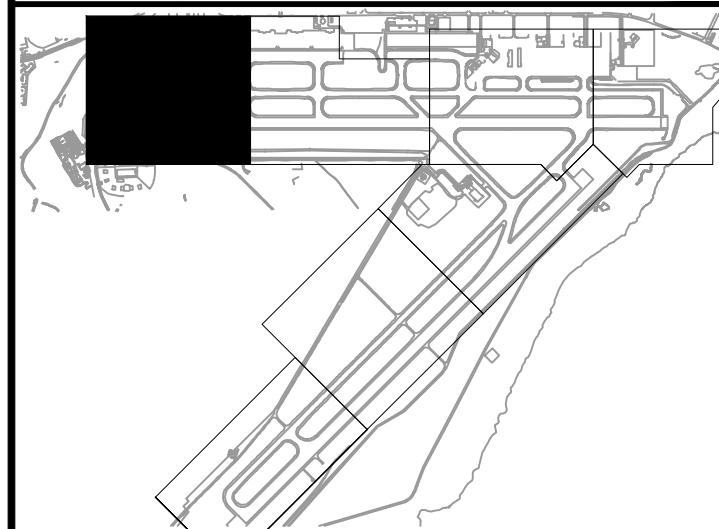

NO.	DATE	REVISIONS
-----	------	-----------

CONSTRUCTION DOCUMENTS

JULY 2022
DATE

PROJECT TITLE :

**RELOCATE
RUNWAY 3-21**

AT
LIHUE AIRPORT
LIHUE, KAUAI, HAWAII

PROJECT NO.:

AK1031-14

SHEET TITLE:

**OVERALL STORM
DRAIN AND
POST-CONSTRUCTION
BMP LAYOUT
RWY 3 END**

DATE :

07/2022

SHEET :

233 OF 376 SHEETS

DWG. NO.

C6.00A

C:\USERS\GALLARDO\BOX\LIHUE\RSA\900-CAD\2024-SHEETS\C6.00A-C6.00B.DWG