



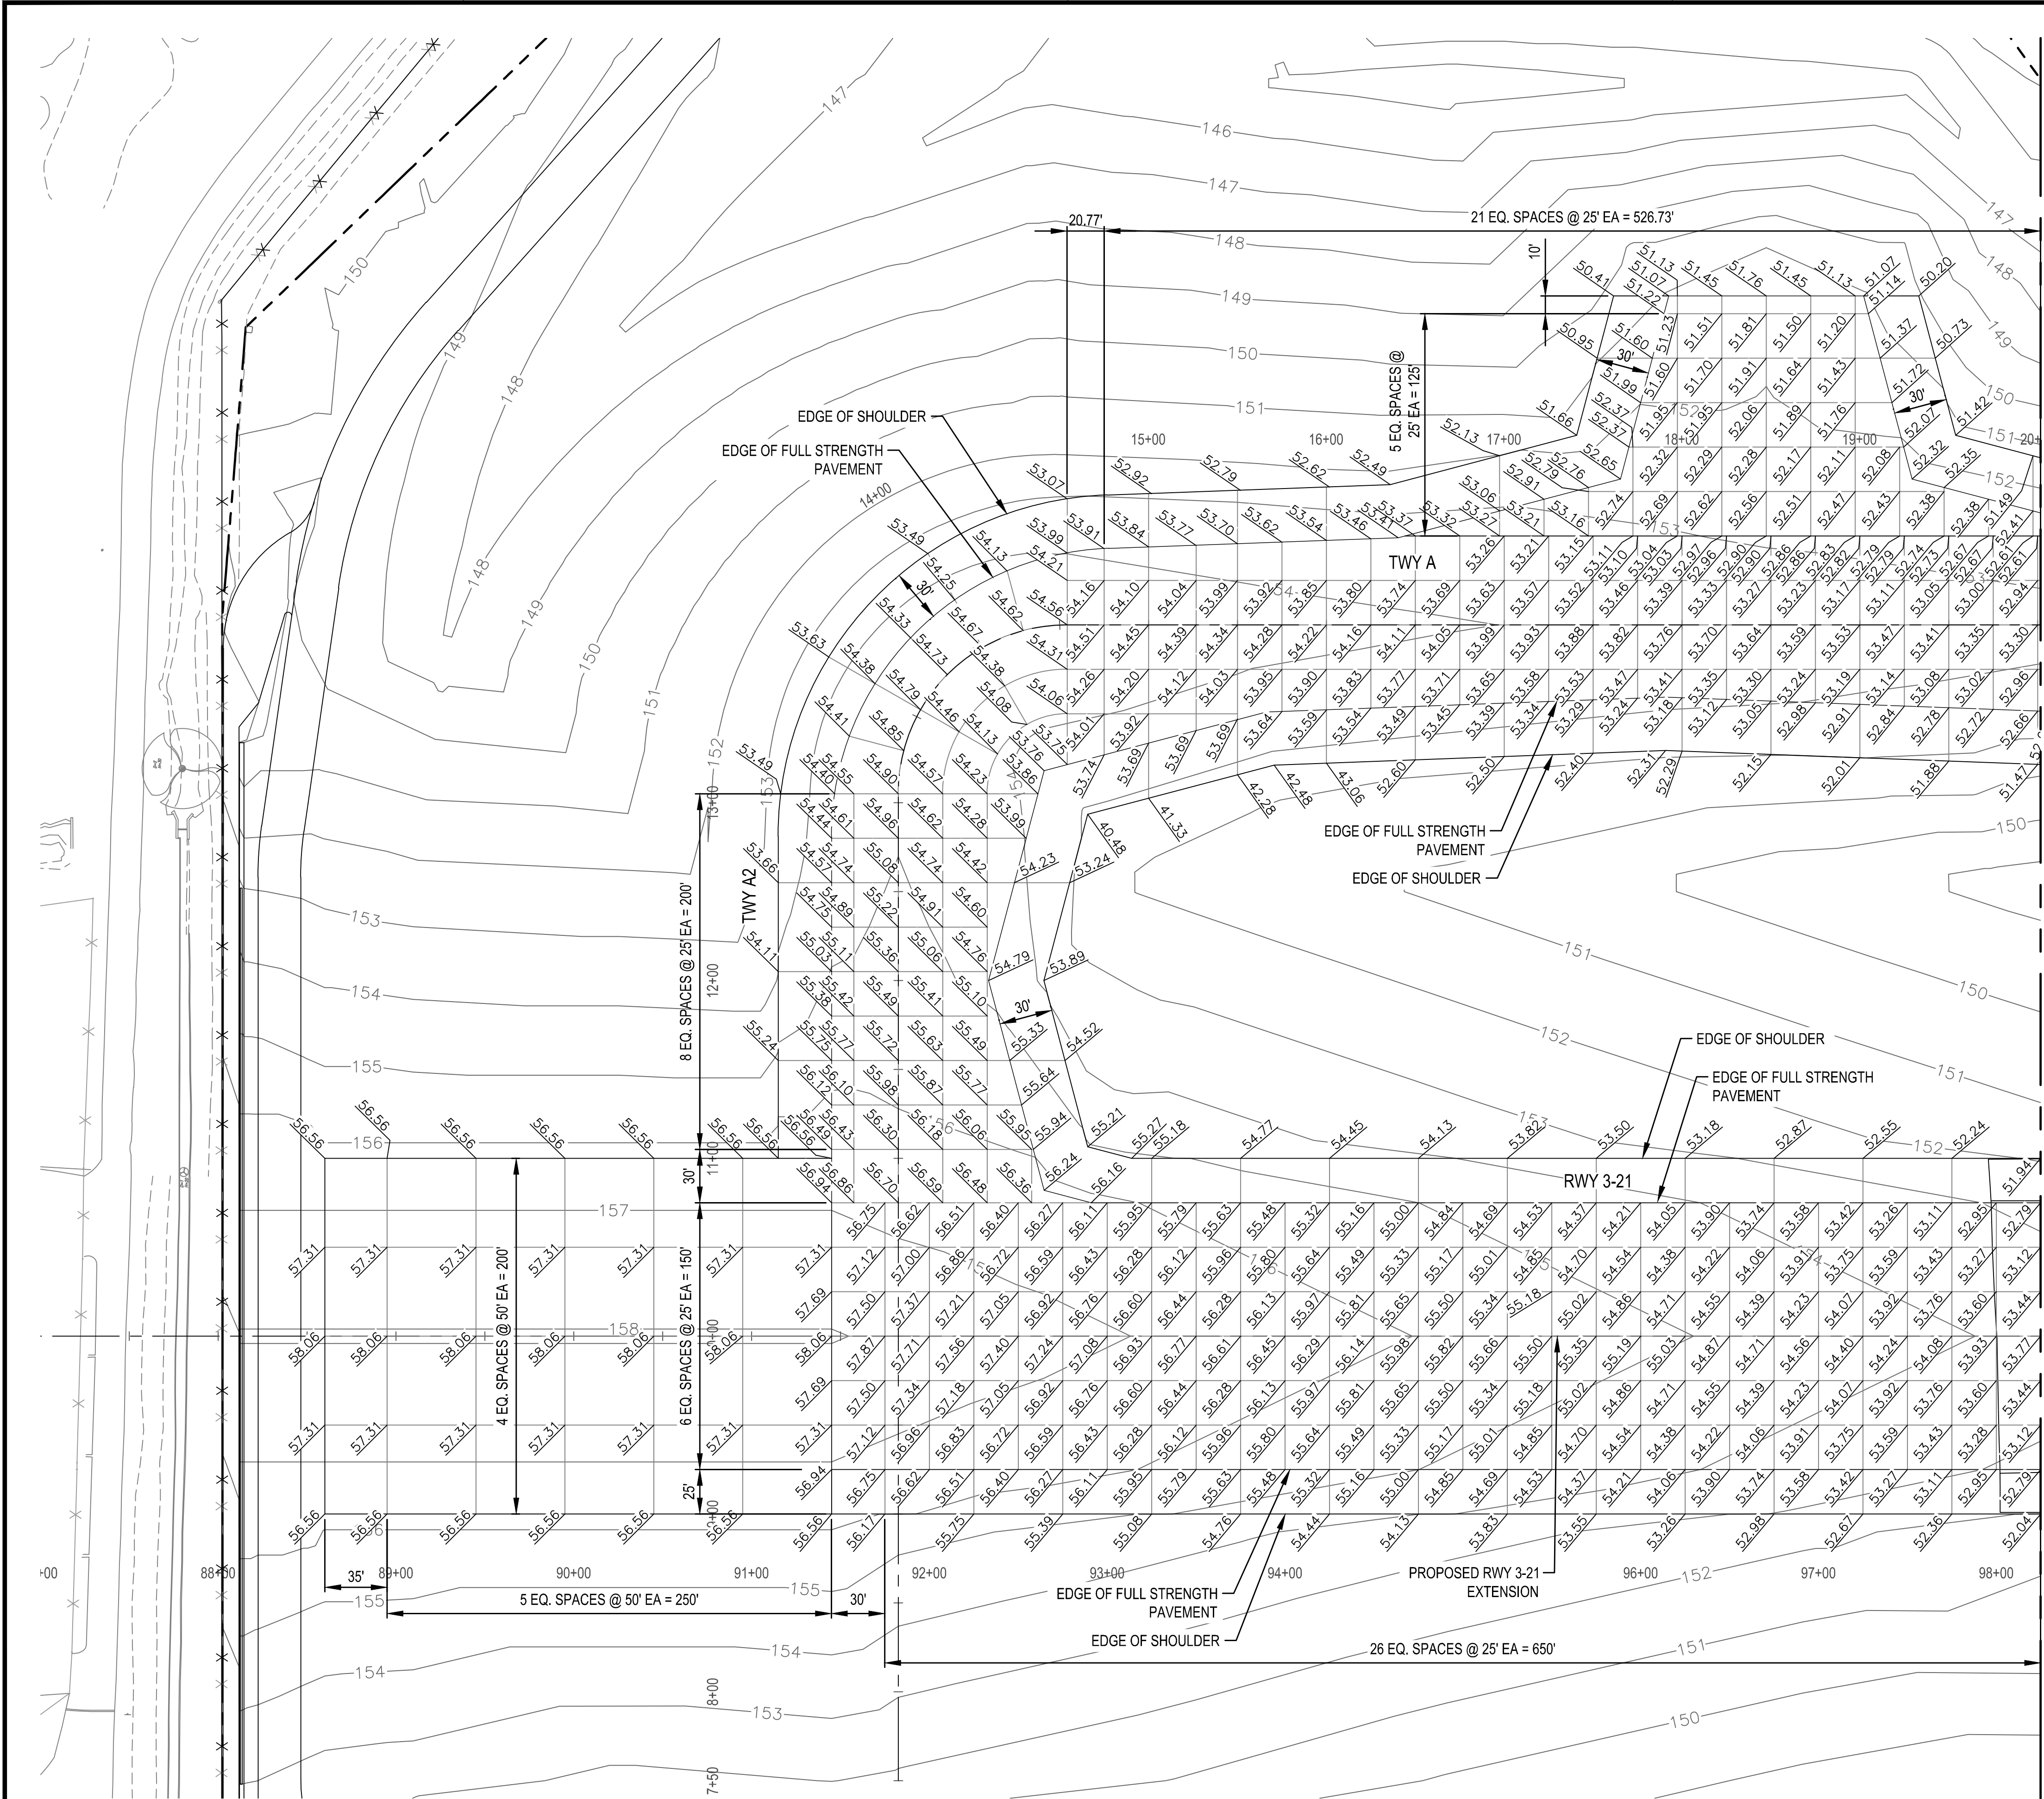


LEGEND


— 190 — PROPOSED CONTOURS
— 92.18 — PROPOSED SPOT ELEVATION
- - - LIMITS OF WORK

GENERAL NOTE:

1. ADD +100' TO ELEVATION SHOWN.

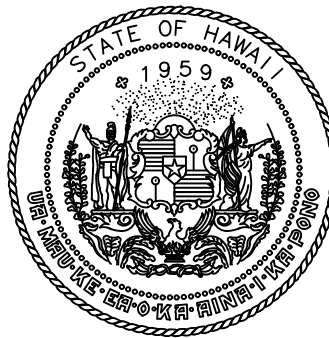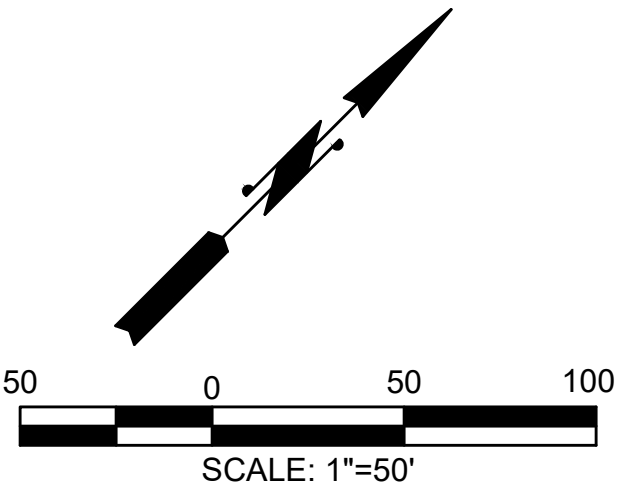


Airports Division
DEPARTMENT OF TRANSPORTATION
STATE OF HAWAII

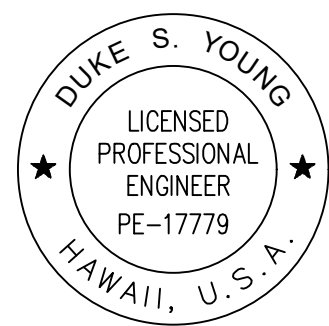

Duke Young 4/30/24
DUKE YOUNG, PE
CIVIL ENGINEER

DSGN.	DRWN.	CHKD.	APPD.
HF	HT	JB	DY

KEY PLAN / NOTES:

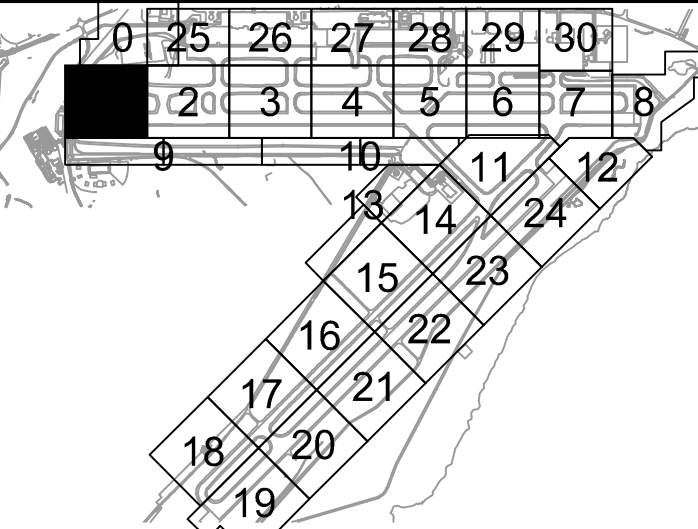

NO.	DATE	REVISIONS
-----	------	-----------

CONSTRUCTION DOCUMENTS
JULY 2022
DATE

PROJECT TITLE :

**RELOCATE
RUNWAY 3-21**

AT
LIHUE AIRPORT
LIHUE, KAUAI, HAWAII

PROJECT NO.:

AK1031-14


SHEET TITLE:

**PAVEMENT
ELEVATION PLAN 1**

DATE :
07/2022
SHEET :
172 OF 376 SHEETS

DWG. NO.
C4.20

C:\USERS\GALLARDO\BOX\LIHUE\RSA\900-CAD\GIS\900-CAD\20-SHEETS\C4.20-1-22.DWG


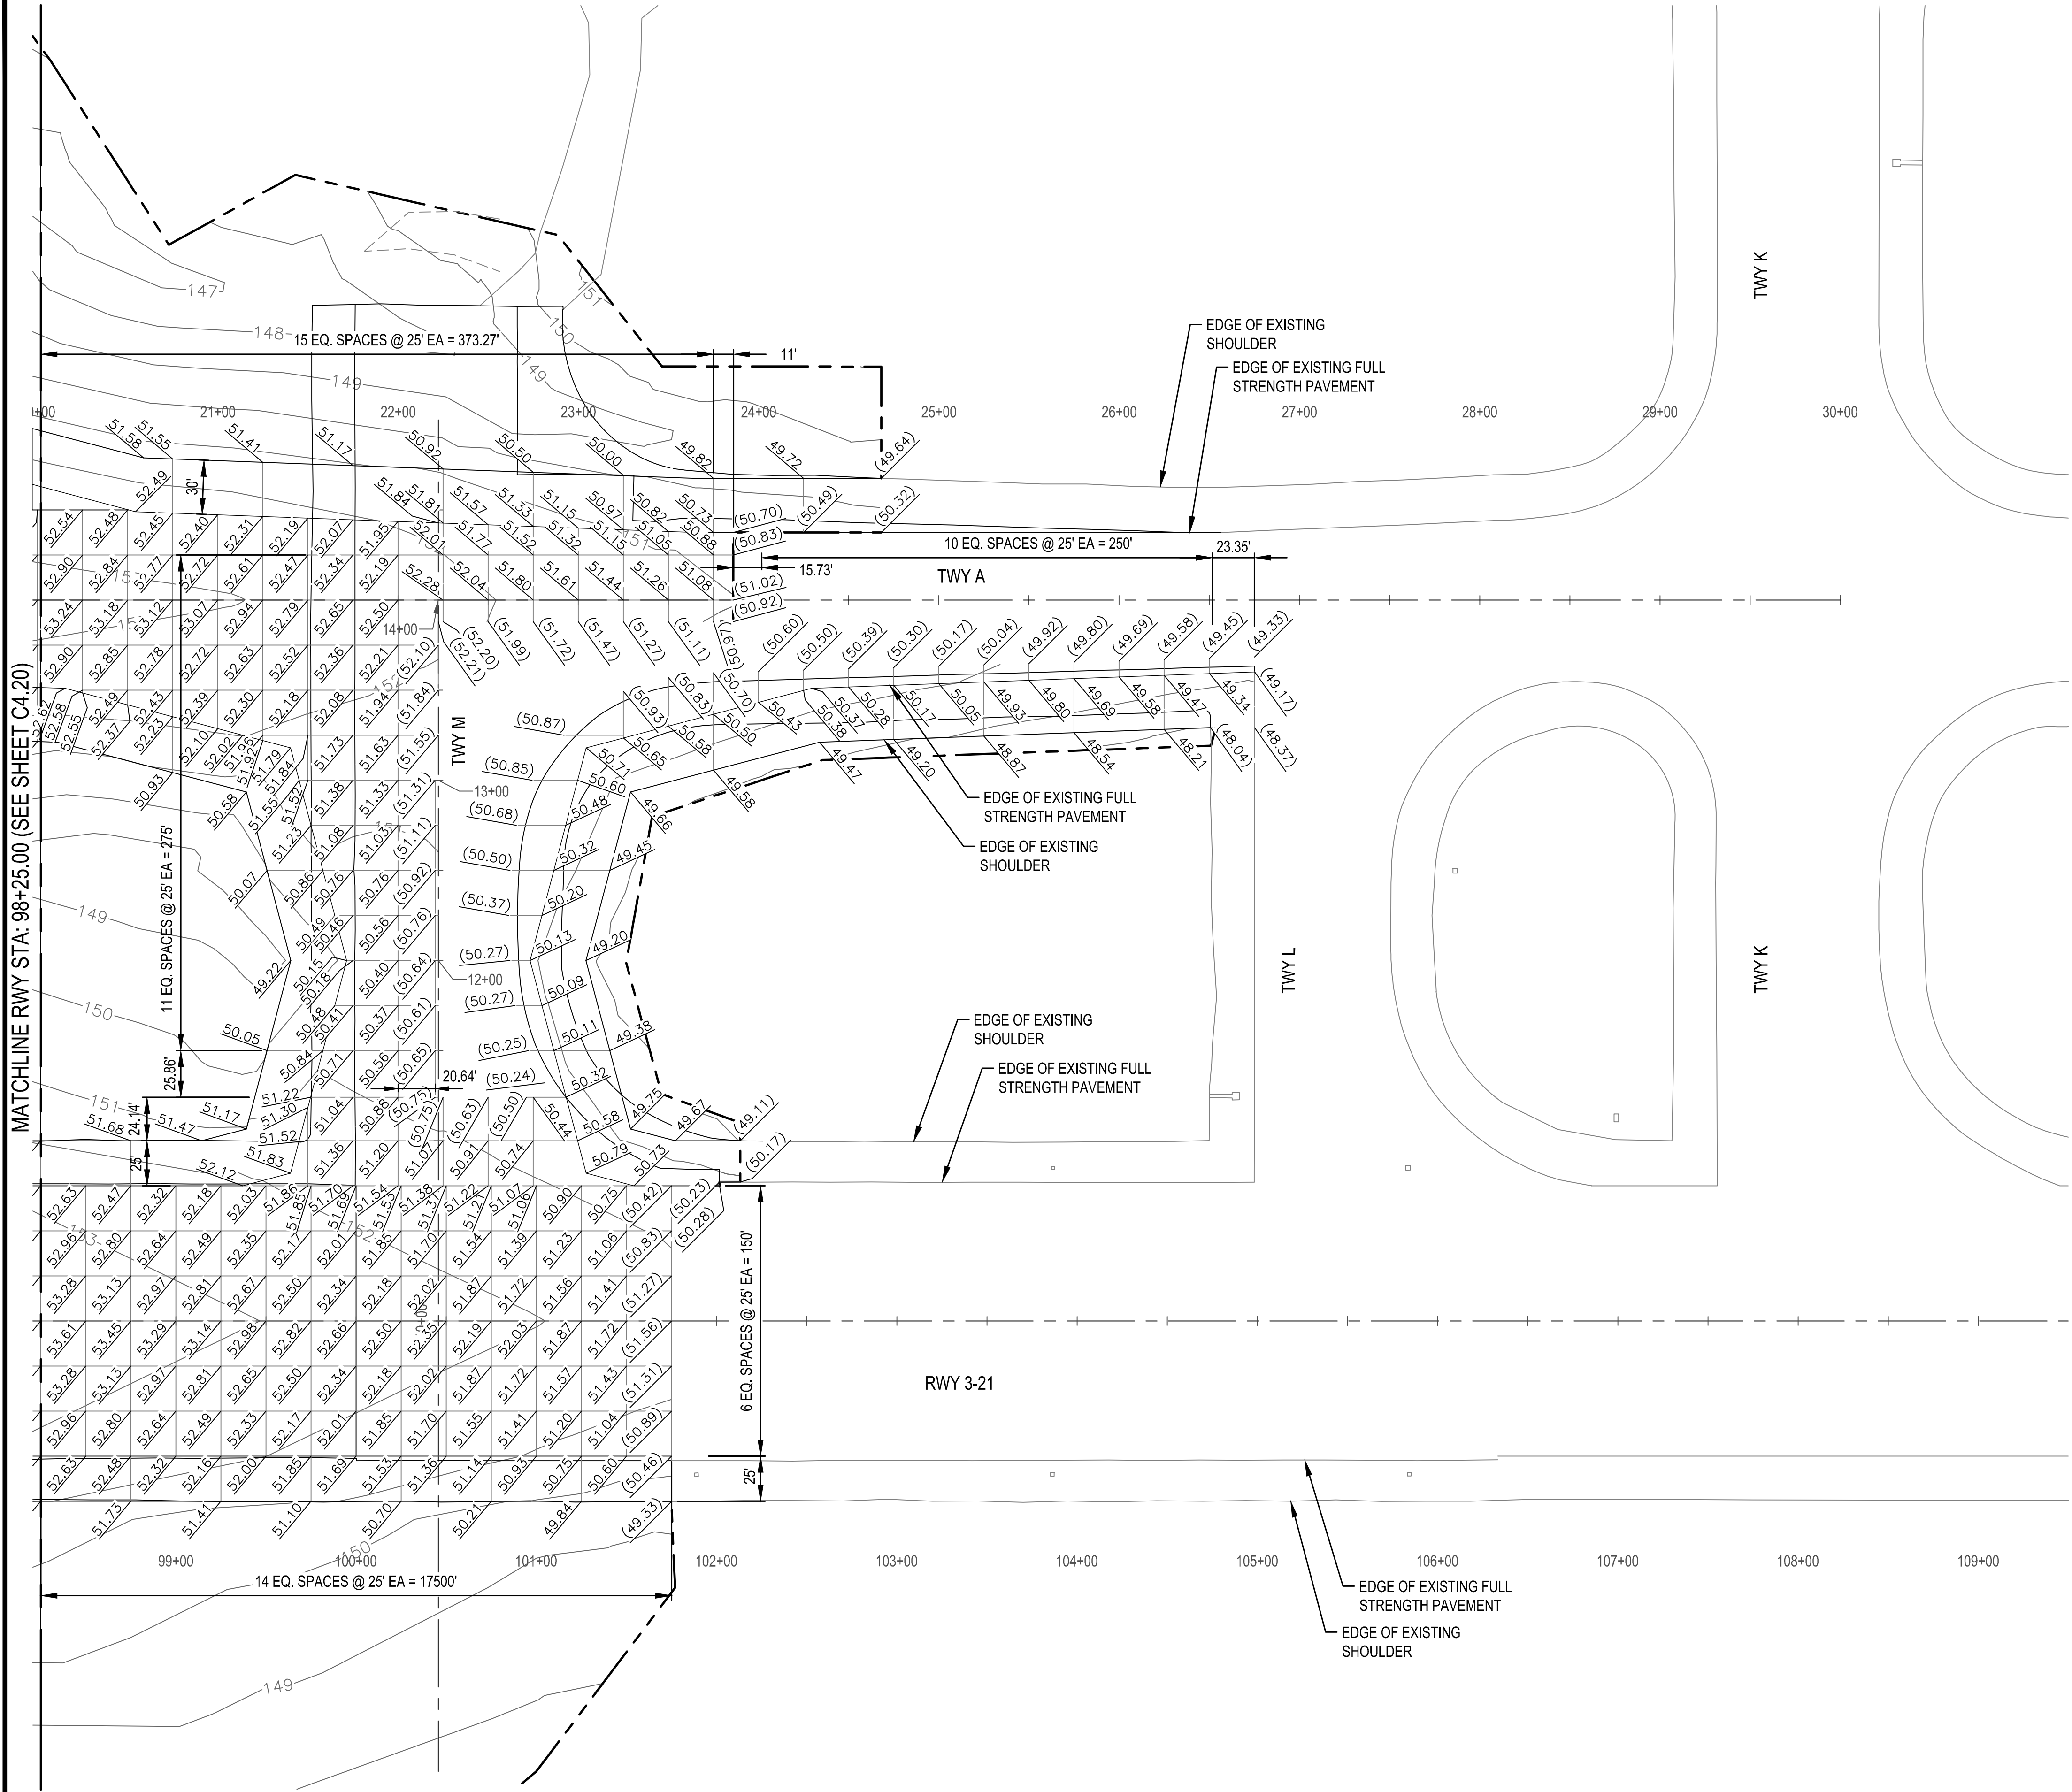


LEGEND


—190— PROPOSED CONTOURS
/ 52.18 PROPOSED SPOT ELEVATION
- - - LIMITS OF WORK

GENERAL NOTE:

1. ADD +100' TO ELEVATION SHOWN.

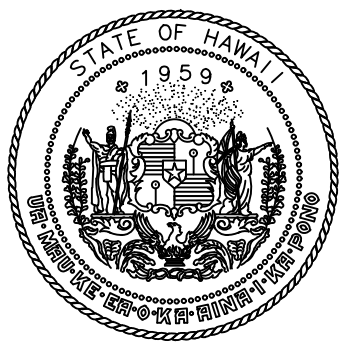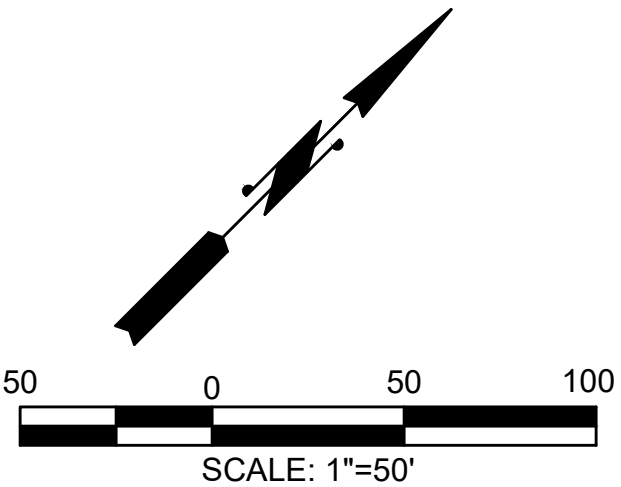


Airports Division
DEPARTMENT OF TRANSPORTATION
STATE OF HAWAII

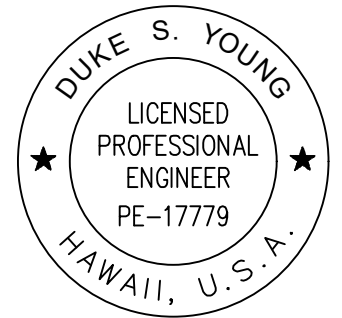

Duke Young 4/30/24
DUKE YOUNG, PE
CIVIL ENGINEER
Expiration Date

DSGN.	DRWN.	CHKD.	APPD.
HF	HT	JB	DY

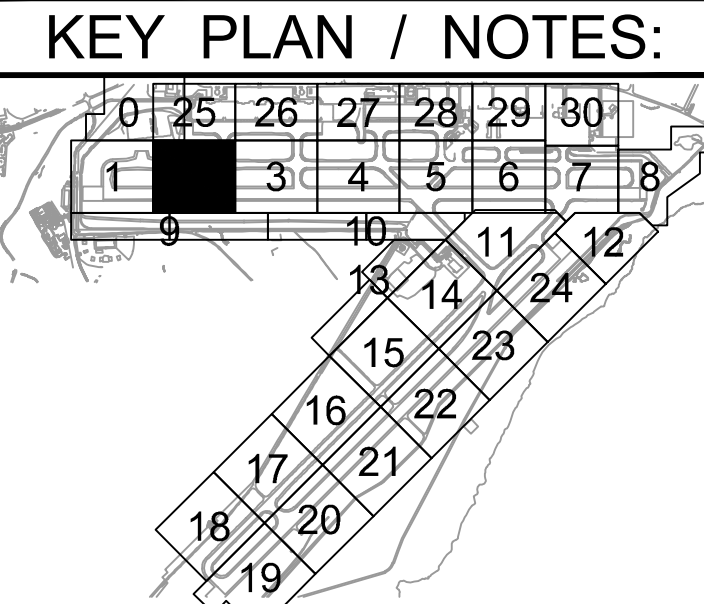

NO.	DATE	REVISIONS
CONSTRUCTION DOCUMENTS		
JULY 2022		
DATE		

PROJECT TITLE :

RELOCATE RUNWAY 3-21

AT
LIHUE AIRPORT
LIHUE, KAUAI, HAWAII


PROJECT NO.:

AK1031-14

SHEET TITLE:

PAVEMENT ELEVATION PLAN 2

DATE :	DWG. NO.
07/2022	C4.21
SHEET :	
173 OF 376 SHEETS	

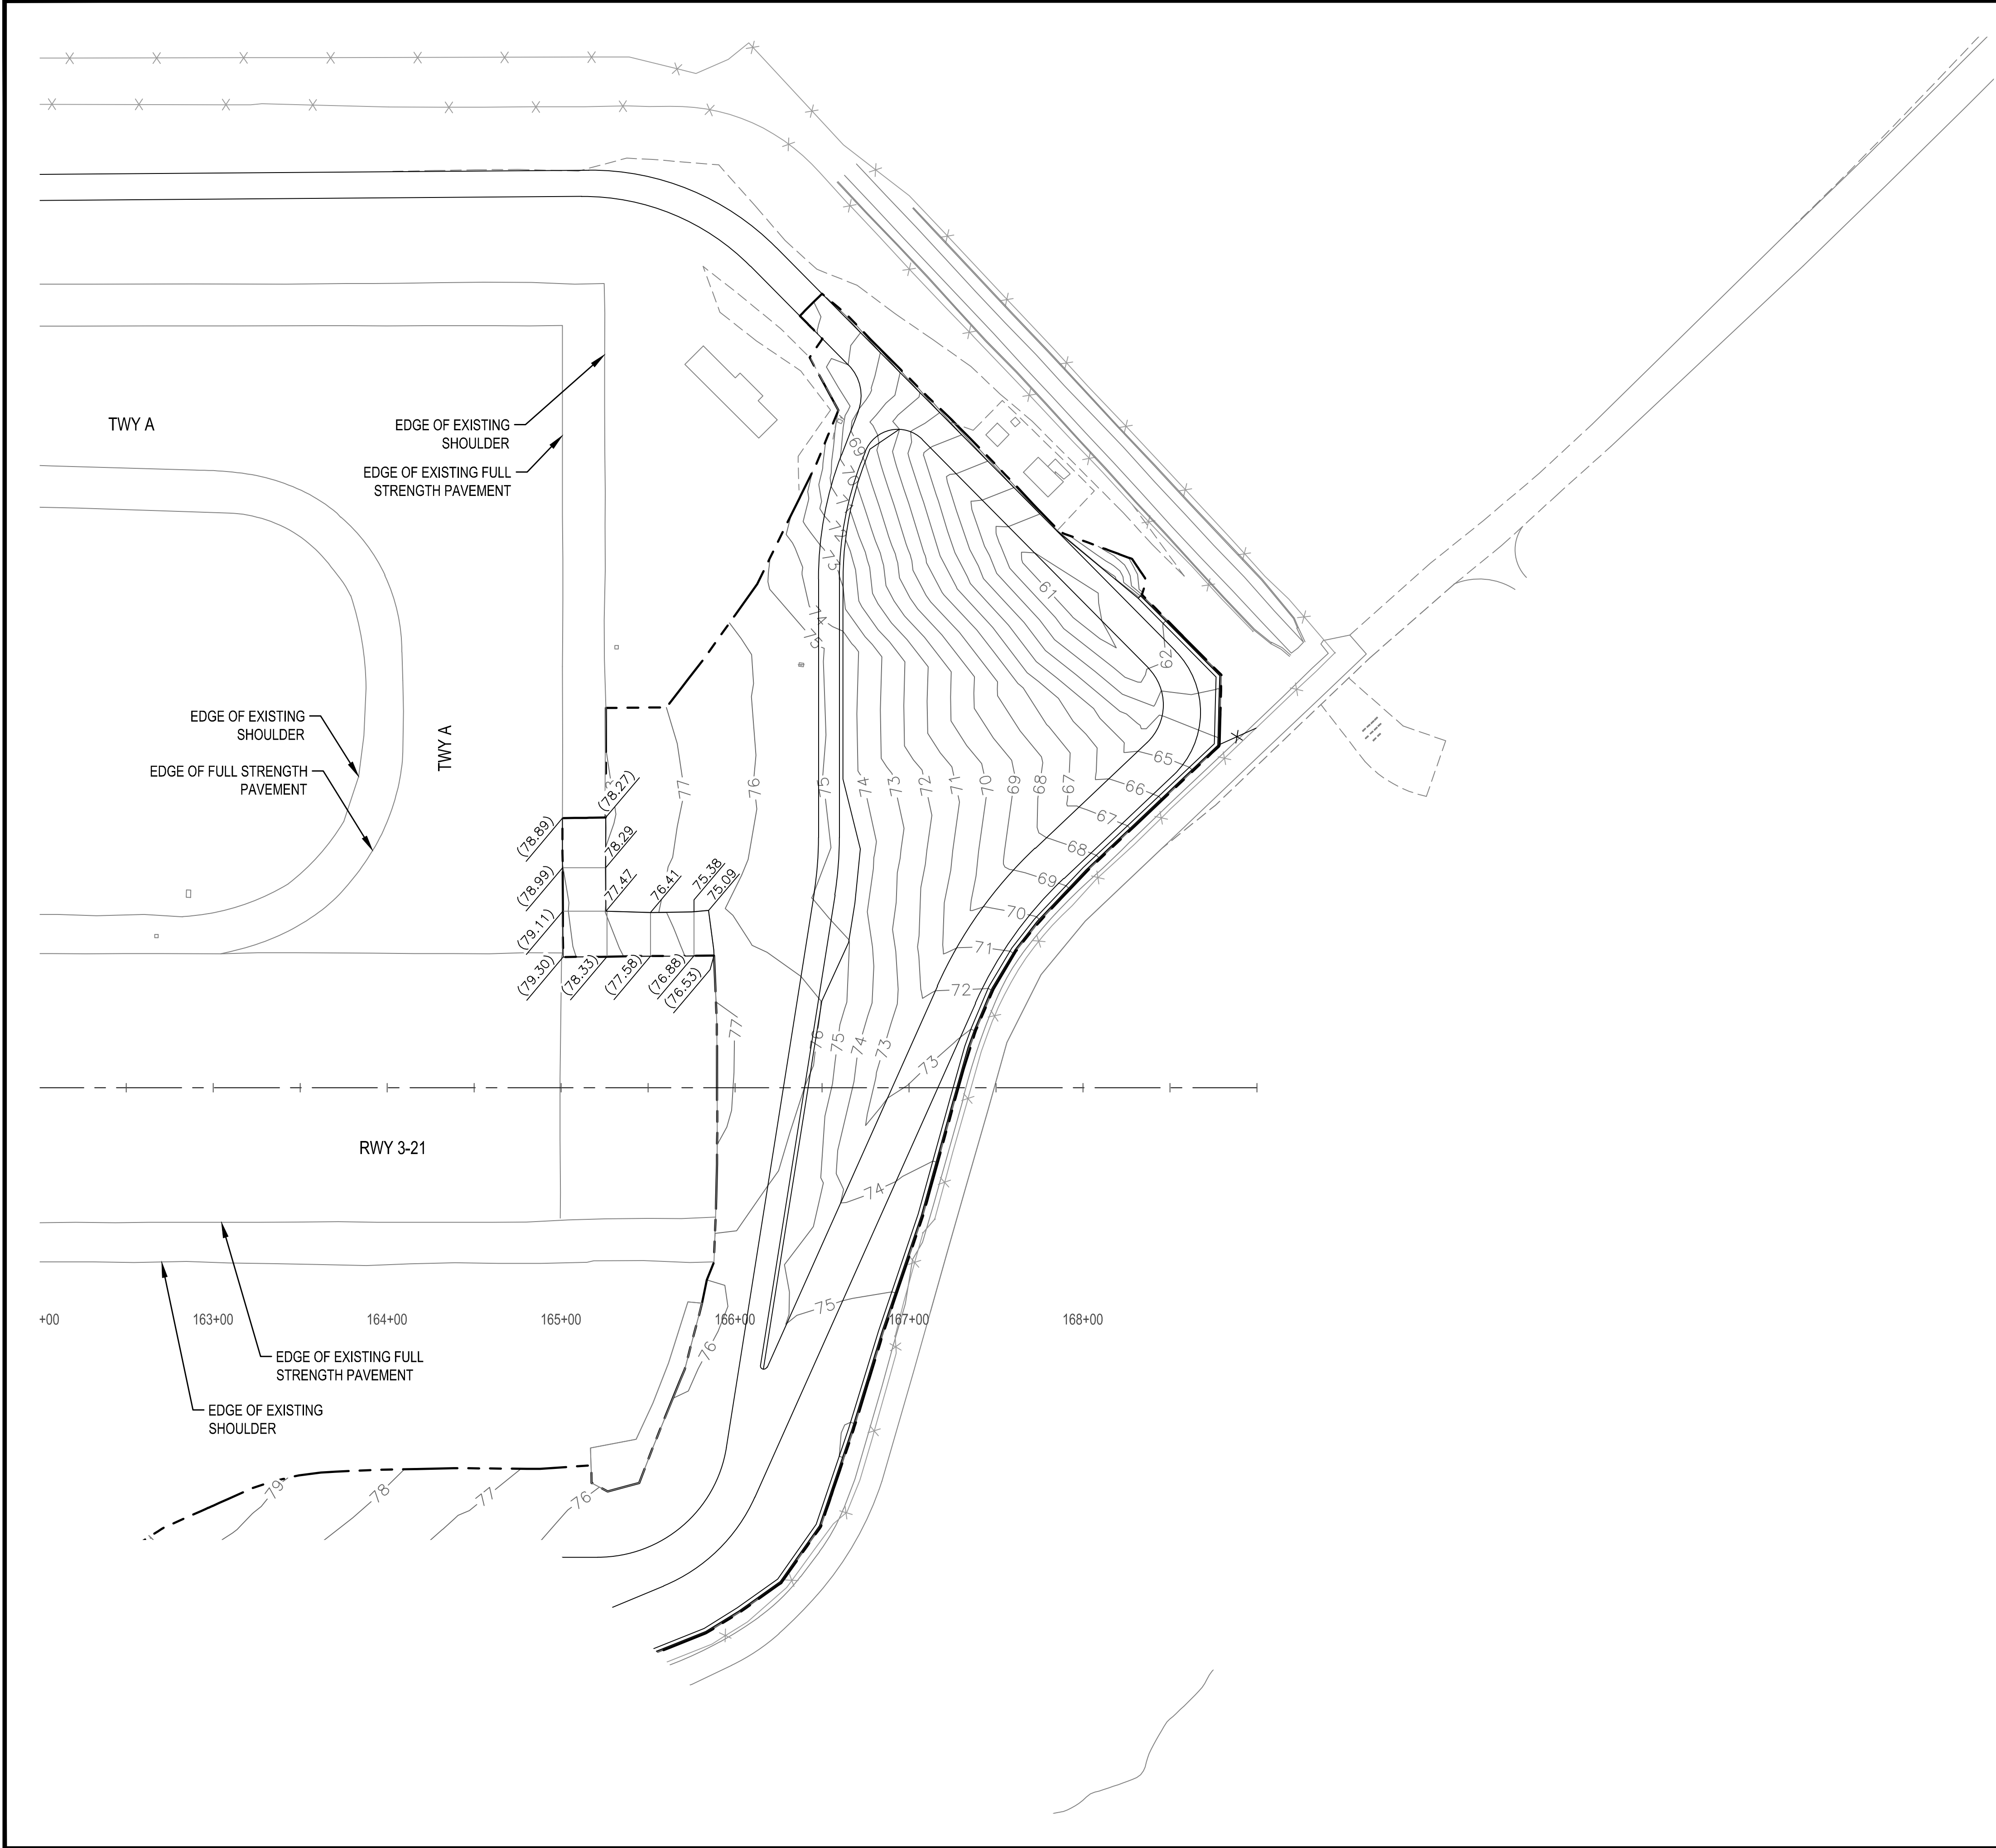

LEGEND



— 190 — PROPOSED CONTOURS

PROPOSED SPOT ELEVATION


--- LIMITS OF WORK

GENERAL NOTE:

1. ADD +100' TO ELEVATION SHOWN.

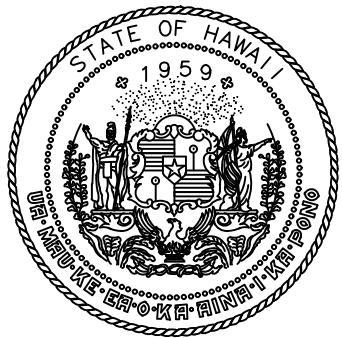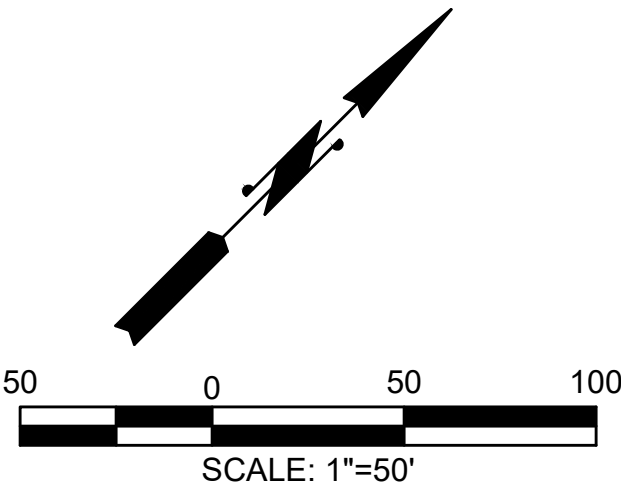


Airports Division
DEPARTMENT OF TRANSPORTATION
STATE OF HAWAII

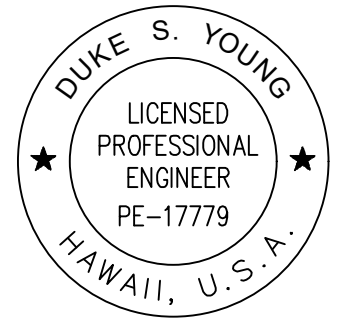

Duke Young 4/30/24
DUKE YOUNG, PE
CIVIL ENGINEER
Expiration Date

DSGN.	DRWN.	CHKD.	APPD.
HF	HT	JB	DY

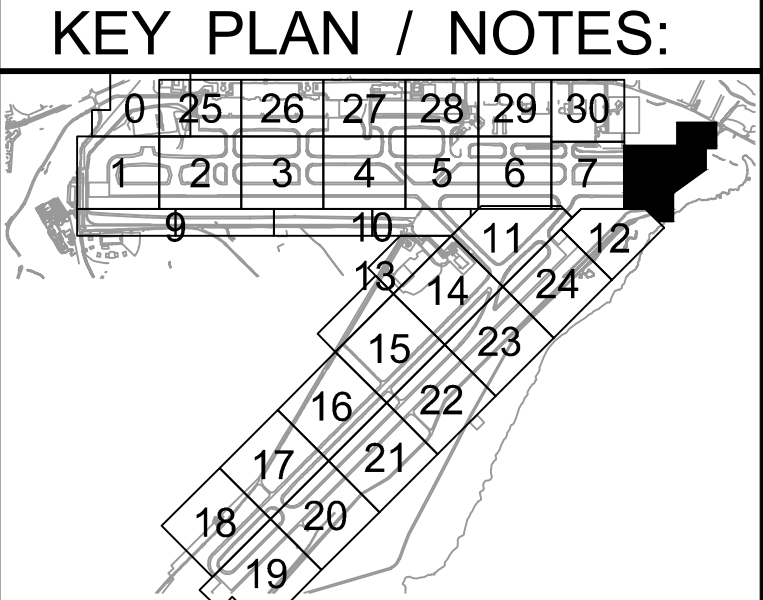

NO.	DATE	REVISIONS
-----	------	-----------

CONSTRUCTION DOCUMENTS
JULY 2022
DATE

PROJECT TITLE :

**RELOCATE
RUNWAY 3-21**

AT
LIHUE AIRPORT
LIHUE, KAUAI, HAWAII

PROJECT NO.:

AK1031-14

SHEET TITLE:

**PAVEMENT
ELEVATION PLAN 3**

DATE : 07/2022	DWG. NO. C4.23
SHEET :	
174 OF 376 SHEETS	

C:\USERS\GALLARDO\BOX\LIHUE\RSA\900-CAD-GIS\900-CAD\20-SHEETS\C4.20-4.22.DWG