



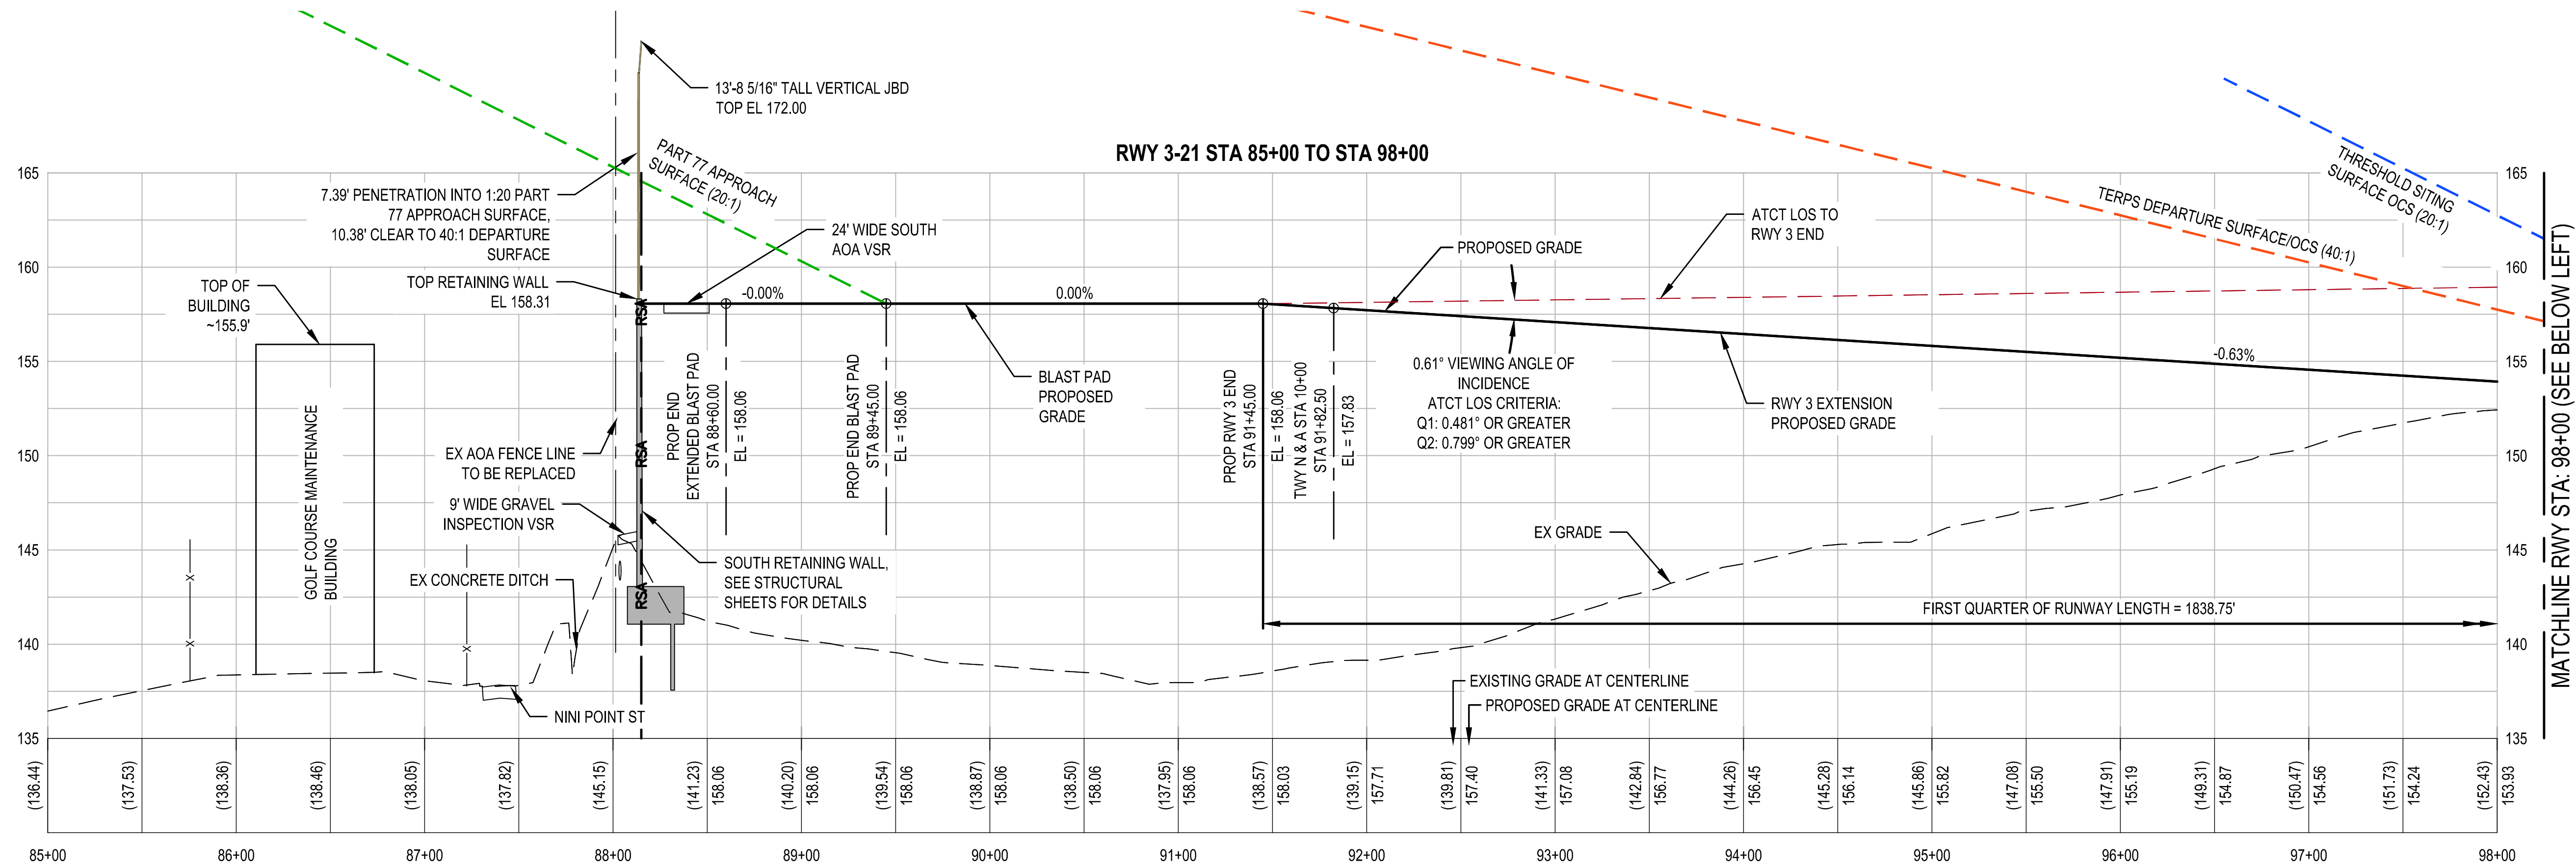


RUNWAY 3 - PROFILE STA 85+00 TO STA 98+00

SCALE HORIZONTAL: 1"=50' SCALE VERTICAL: 1"=5'

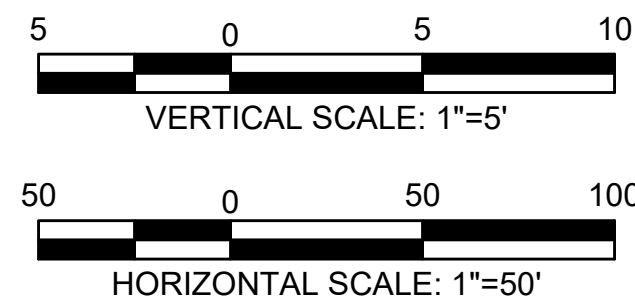


RWY 3-21 STA 98+00 TO STA 111+00

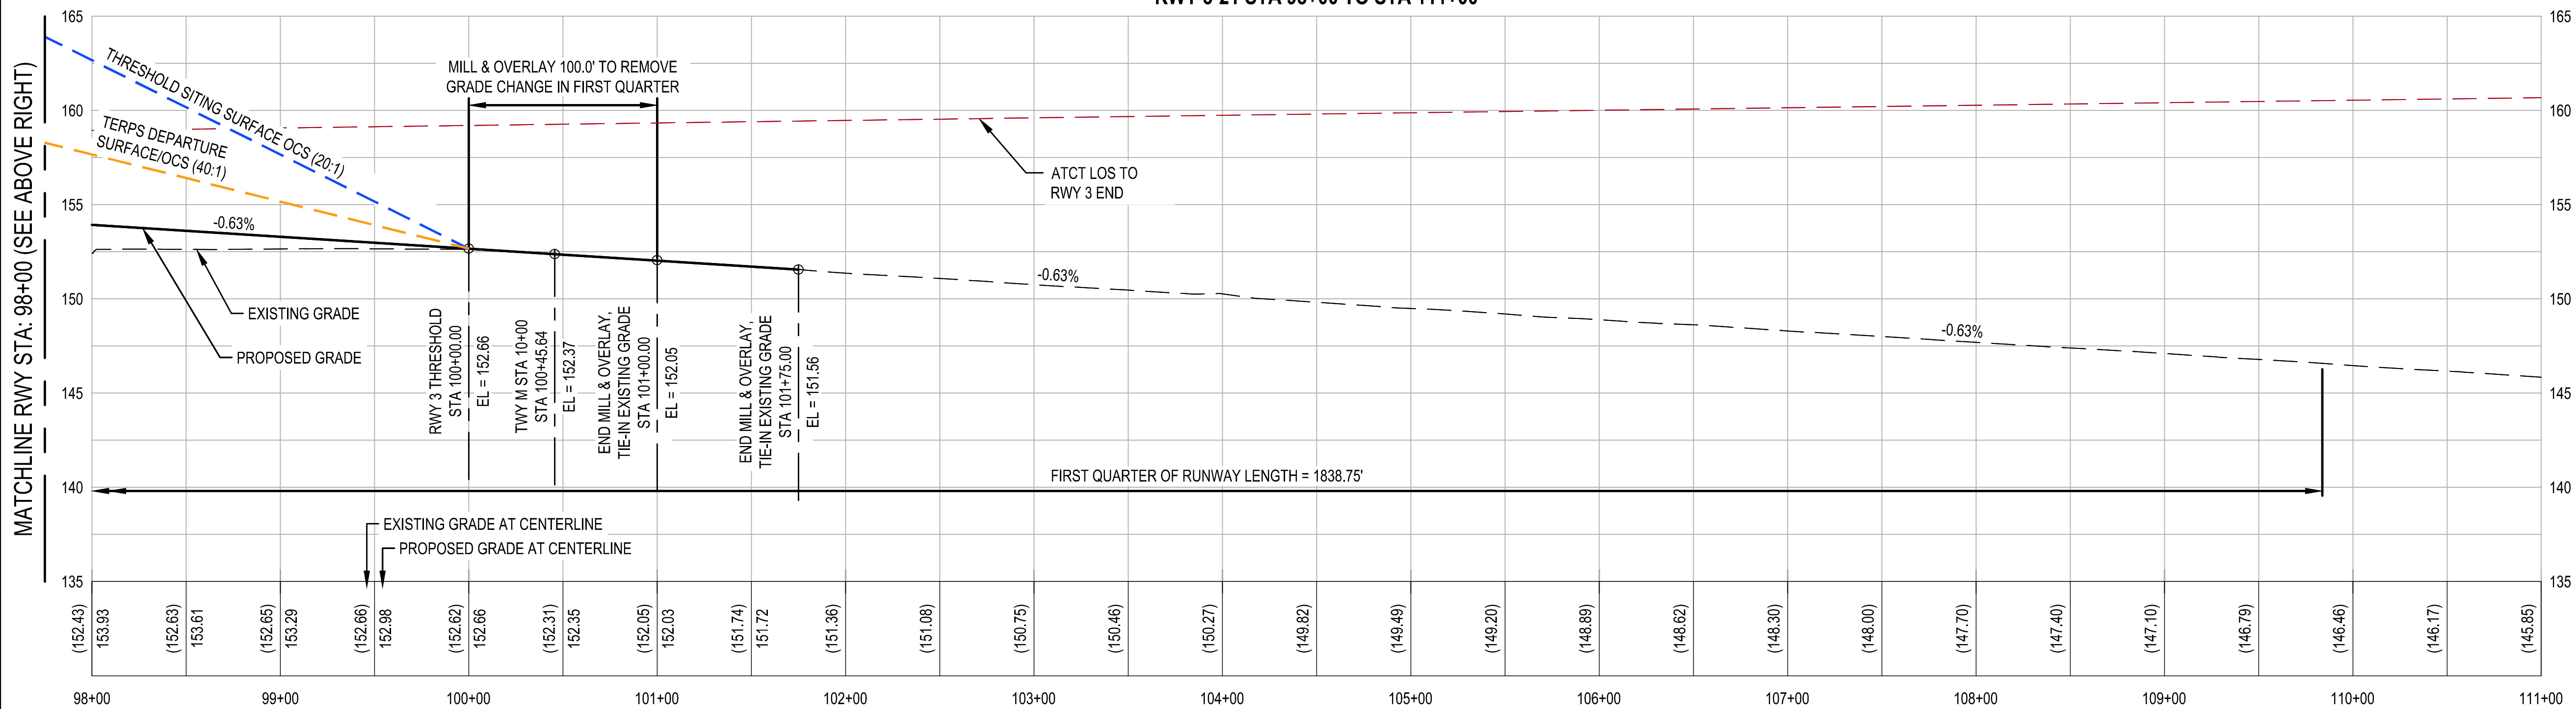


RUNWAY 3 - PROFILE STA 98+00 TO STA 111+00

SCALE HORIZONTAL: 1"=50' SCALE VERTICAL: 1"=5'

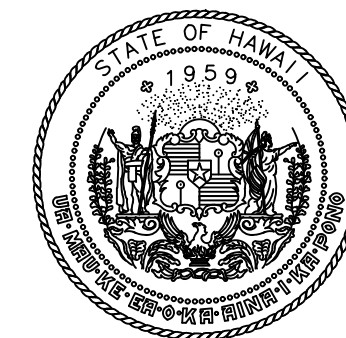


Airports Division
DEPARTMENT OF TRANSPORTATION
STATE OF HAWAII

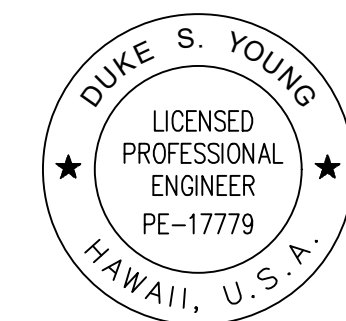

Duke Young 4/30/24
DUKE YOUNG, PE
CIVIL ENGINEER
Expiration Date

DSGN.	DRWN.	CHKD.	APPD.
HF	HT	JB	DY

KEY PLAN / NOTES:

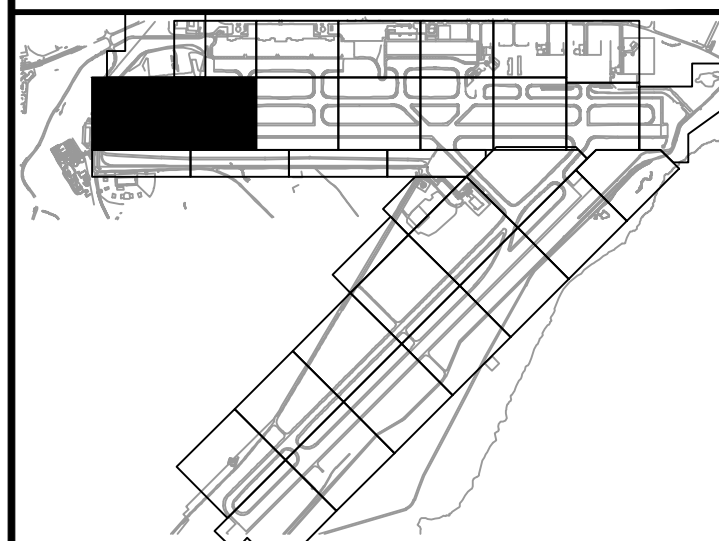

NO.	DATE	REVISIONS
-----	------	-----------

CONSTRUCTION DOCUMENTS

JULY 2022
DATE

PROJECT TITLE :

RELOCATE
RUNWAY 3-21

AT
LIHUE AIRPORT
LIHUE, KAUAI, HAWAII

PROJECT NO.:

AK1031-14

SHEET TITLE:

RUNWAY 3-21
PROFILE

DATE :


07/2022

SHEET :


199 OF 376 SHEETS

DWG. NO.

C5.21

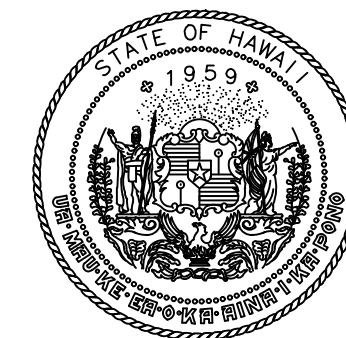


Airports Division
DEPARTMENT OF TRANSPORTATION
STATE OF HAWAII

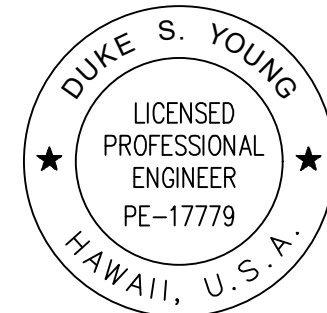

Duke Young 4/30/24
DUKE YOUNG, PE
CIVIL ENGINEER

DSGN.	DRWN.	CHKD.	APPD.
HF	HT	JB	DY

KEY PLAN / NOTES:

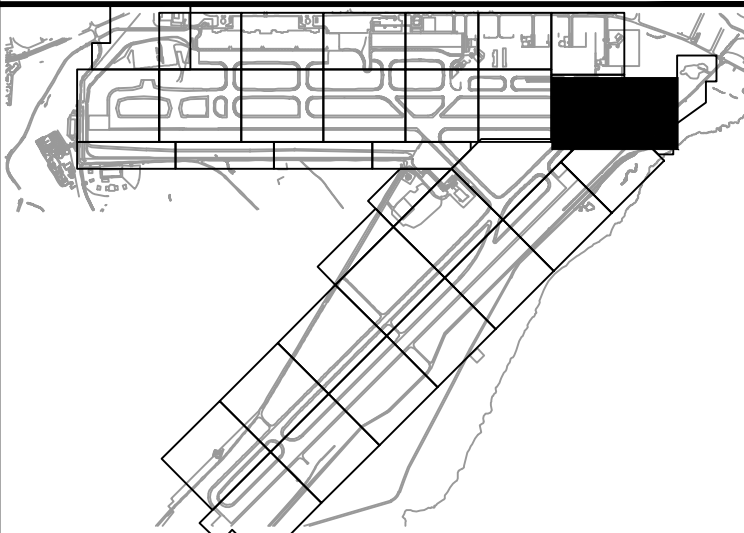

NO.	DATE	REVISIONS
-----	------	-----------

CONSTRUCTION DOCUMENTS

JULY 2022
DATE

PROJECT TITLE :

RELOCATE
RUNWAY 3-21

AT
LIHUE AIRPORT
LIHUE, KAUAI, HAWAII

PROJECT NO.:

AK1031-14

SHEET TITLE:

RUNWAY 3-21
PROFILE


DATE :	C5.22
07/2022	
SHEET :	

DWG. NO.


C5.22


200 OF 376 SHEETS

RWY 3-21 STA 143+00 TO STA 156+50

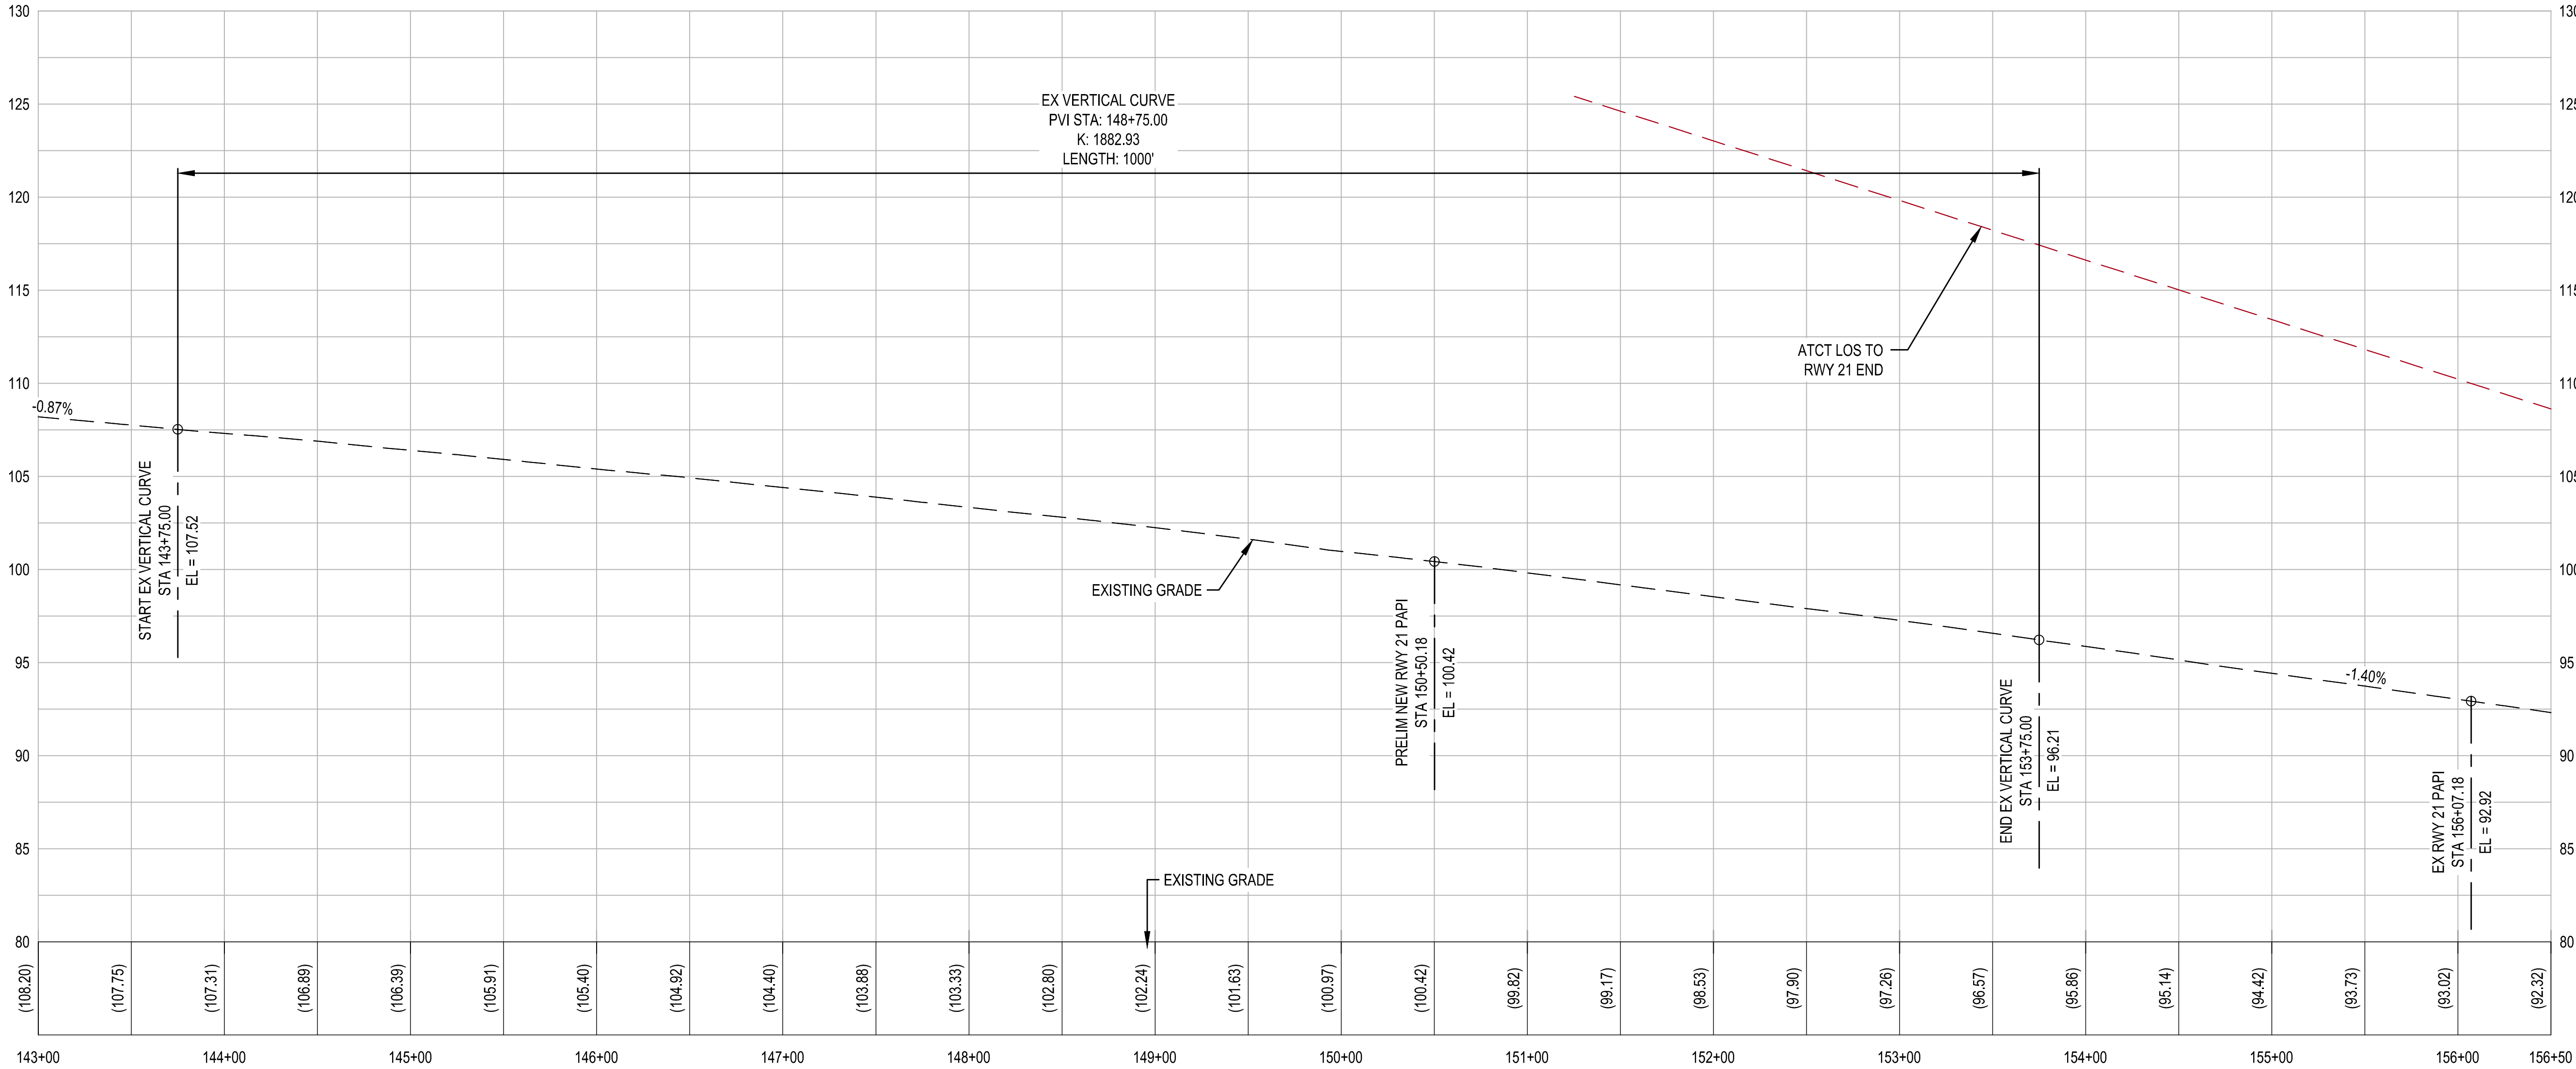


RUNWAY 21 END - PROFILE STA 143+00 TO STA 156+50
SCALE HORIZONTAL: 1"=50' SCALE VERTICAL: 1"=5'

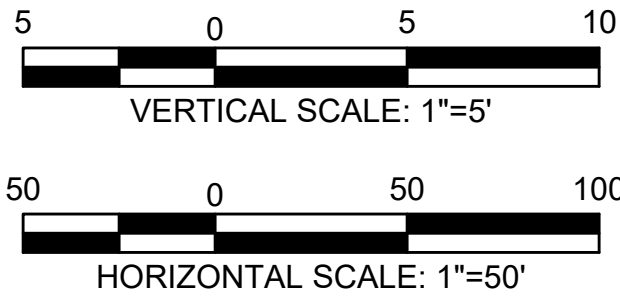

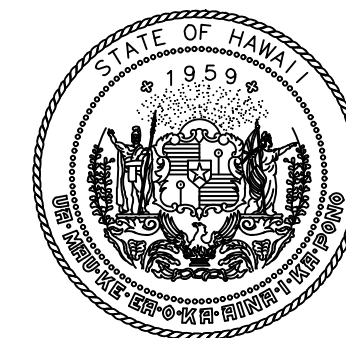


Airports Division
DEPARTMENT OF TRANSPORTATION
STATE OF HAWAII

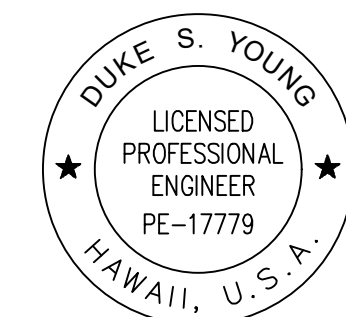

Duke Young 4/30/24
DUKE YOUNG, PE
CIVIL ENGINEER

DSGN.	DRWN.	CHKD.	APPD.
HF	HT	JB	DY

KEY PLAN / NOTES:

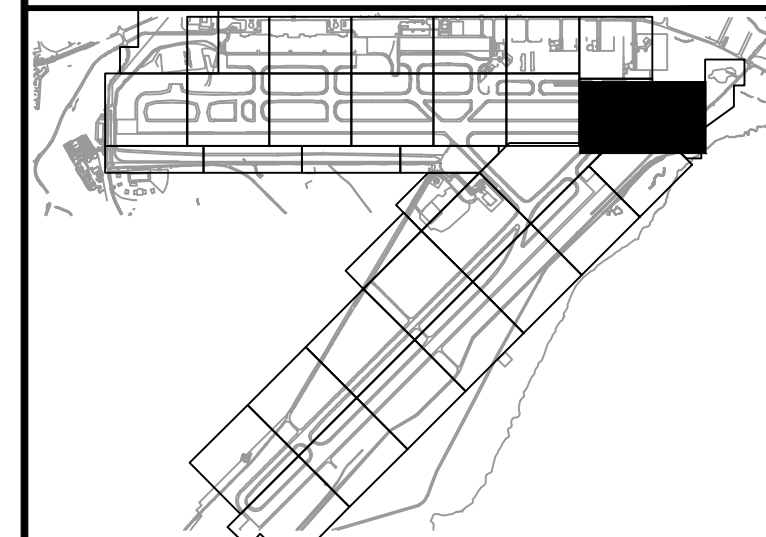

NO.	DATE	REVISIONS
-----	------	-----------

CONSTRUCTION DOCUMENTS

JULY 2022
DATE

PROJECT TITLE :

RELOCATE
RUNWAY 3-21

AT
LIHUE AIRPORT
LIHUE, KAUAI, HAWAII

PROJECT NO.:

AK1031-14

SHEET TITLE:

RUNWAY 3-21
PROFILE

DATE :

07/2022

SHEET :

201 OF 376 SHEETS

DWG. NO.

C5.23

