




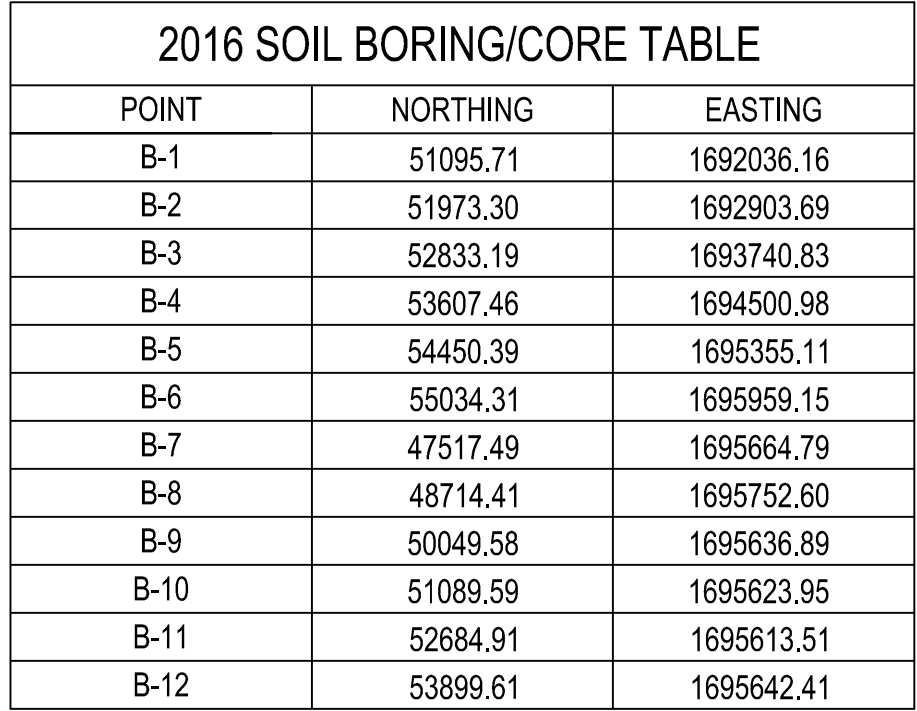


POINT	NORTHING	EASTING	GROUND EL
B1	50853.58	1691182.62	146.95
B2	50549.45	1690925.64	142.46
B3	50343.08	1690894.65	139.31
B4	50171.30	1691045.50	139.15
B5	50312.73	1691250.25	145.01
B6	50574.55	1691462.15	152.17
B7	49967.77	1690743.35	143.12
B8	55686.12	1696365.80	56.70
B9	55364.12	1696470.01	55.88
B10	54929.41	1696409.69	64.99
C1	51043.53	1691372.23	152.41
C2	50618.27	1691562.30	152.41
TP-1	51841.22	1694744.94	
TP-2	50631.60	1695051.17	
TP-3	49663.09	1695288.45	
TP-4	51520.80	1695205.54	

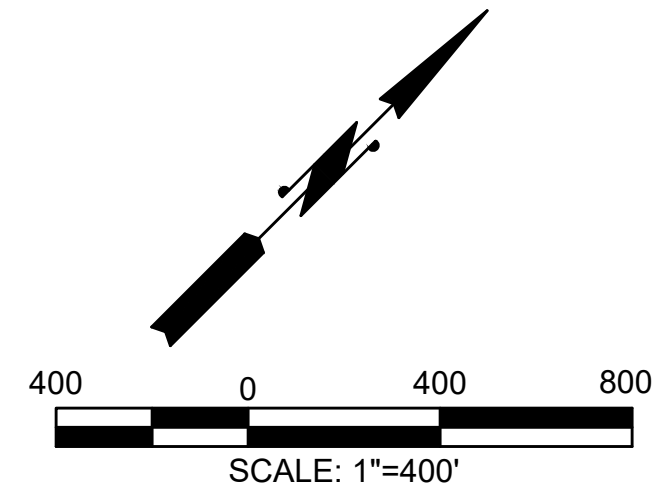

LEGEND:	
— RSA —	RUNWAY SAFETY AREA
=====	EXISTING RUNWAY AND SHOULDER PAVEMENT
== == ==	EXISTING AOA ROADWAY
✕————✕	EXISTING AOA PERIMETER FENCE
- - - - -]	PROJECT LIMITS
[]	PROPOSED AIRFIELD IMPROVEMENTS
 B-1	2016 SOIL BORING LOCATION AND IDENTIFICATION NUMBER
 B1	2019 SOIL BORING LOCATION AND IDENTIFICATION NUMBER
	2019 PAVEMENT CORE LOCATION AND IDENTIFICATION NUMBER
 TP-1	2019 PAVEMENT TEST PIT LOCATION AND IDENTIFICATION NUMBER

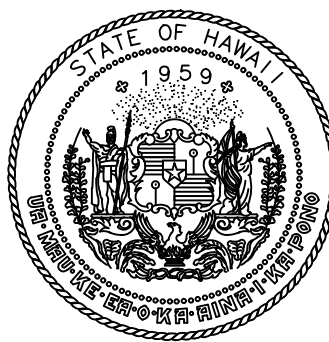

Airports Division
DEPARTMENT OF TRANSPORTATION
STATE OF HAWAII

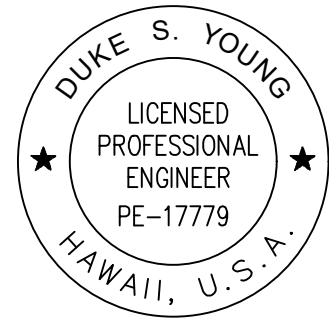

Duke Young
DUKE YOUNG, PE
CIVIL ENGINEER

4/30/24
Expiration Date

DSGN.	DRWN.	CHKD.	APPD.
HF	HT	JB	DY

KEY PLAN / NOTES:

NO.	DATE	REVISIONS
-----	------	-----------

CONSTRUCTION DOCUMENTS

JULY 2022
DATE

PROJECT TITLE :

RELOCATE RUNWAY 3-21

AT
LIHUE AIRPORT
LIHUE, KAUAI, HAWAII

PROJECT NO.:

AK1031-14

SHEET TITLE:

SOIL BORING & CORE LOCATION PLAN

DATE :	DWG. NO.
07/2022	G0.10
SHEET :	
11 OF 376 SHEETS	

C:\USERS\GALLARDO\BOX\LIHUE\RSA\900-CAD-GIS\900-CAD\20-SHEETS\GO_10.DWG