

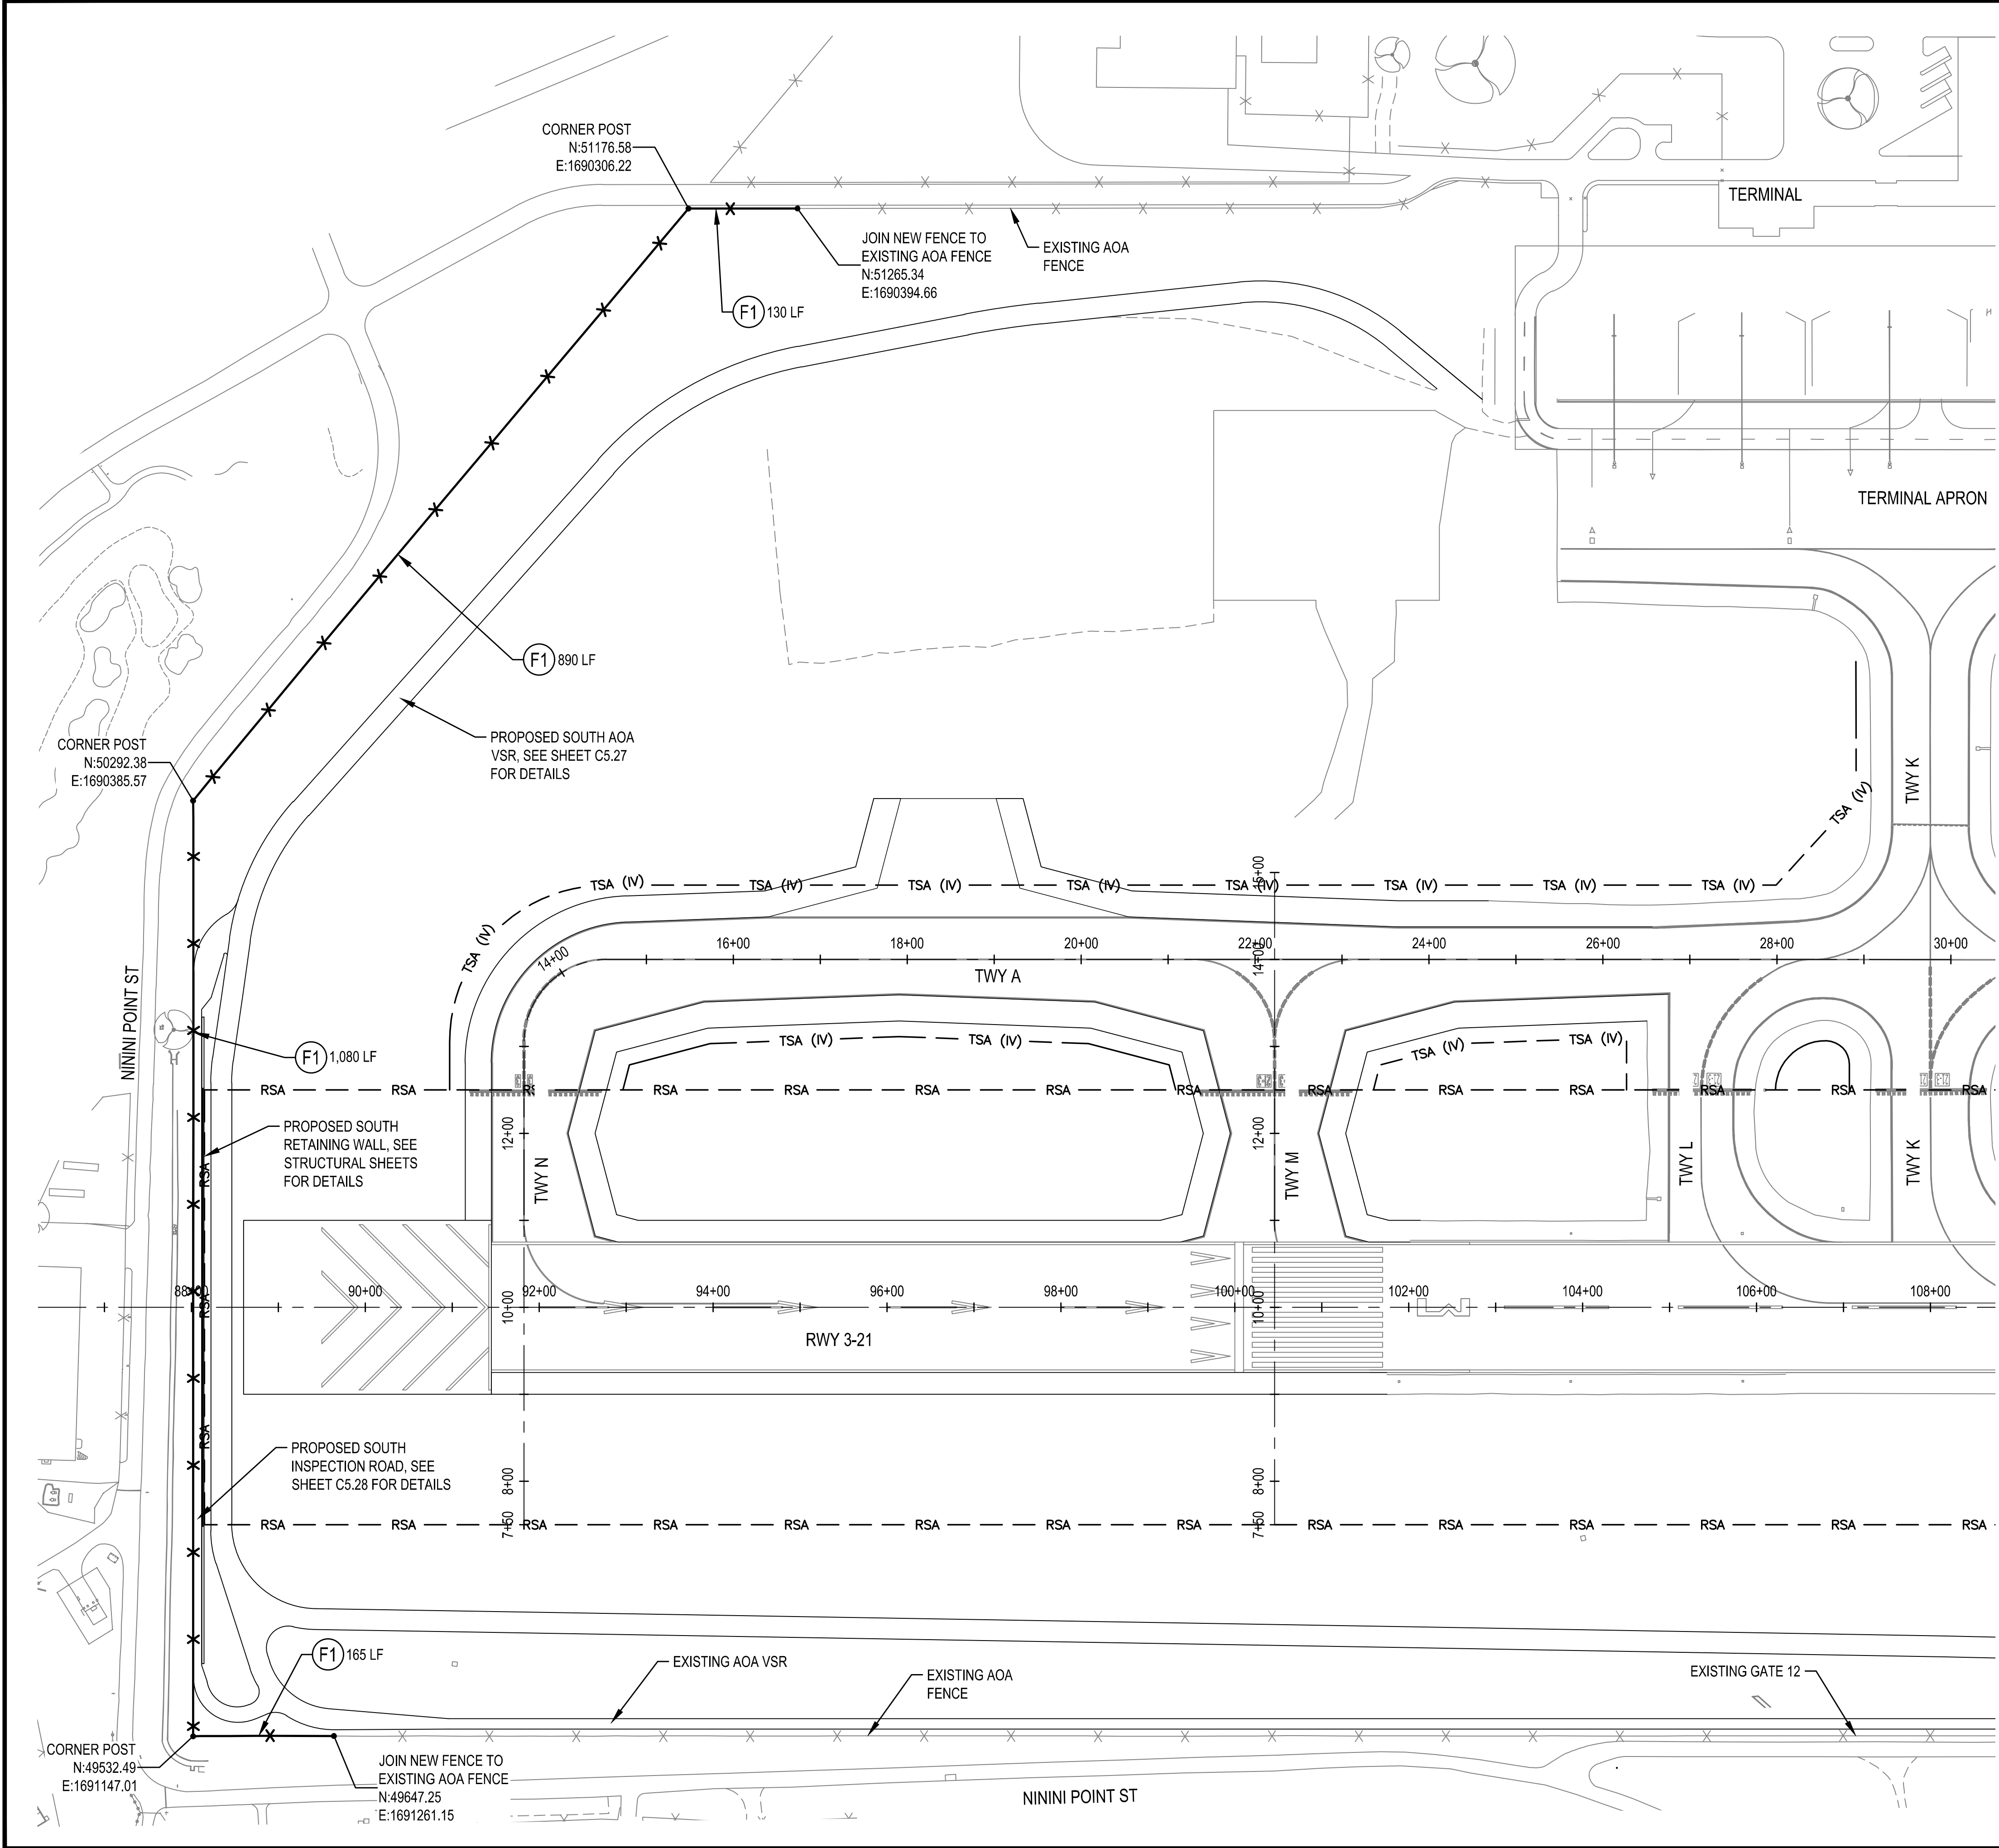


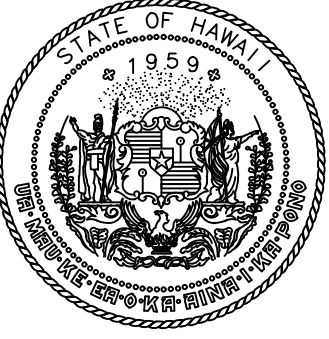


- LEGEND**
- RSA — RUNWAY SAFETY AREA
 - TSA — TAXIWAY SAFETY AREA
 - TOFA (IV) — TAXIWAY OBJECT FREE AREA
 - TSA (IV) — TAXIWAY SAFETY AREA
 - EXISTING RUNWAY AND SHOULDER PAVEMENT
 - EXISTING AOA ROADWAY
 - PROPOSED GEOMETRY LIMITS
 - EXISTING AOA PERIMETER FENCE
 - PROPOSED AOA FENCE
 - BARBED WIRE ON RETAINING WALL

KEY NOTES:

(F1) CONSTRUCT AOA FENCE TYPE 1 PER DETAIL 1 AND 2 ON DWG C8.50.

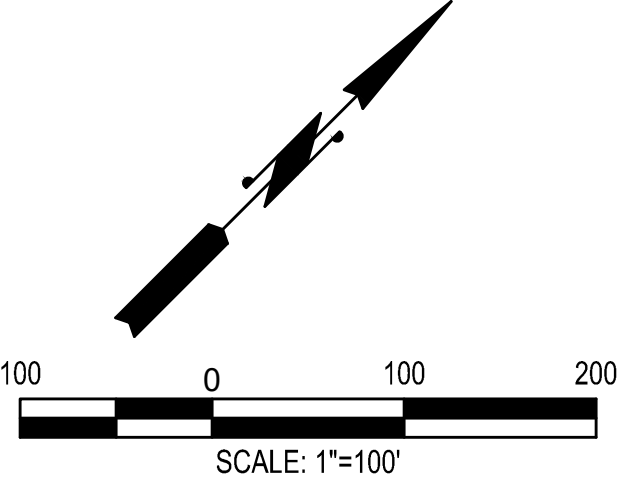


Airports Division
DEPARTMENT OF TRANSPORTATION
STATE OF HAWAII

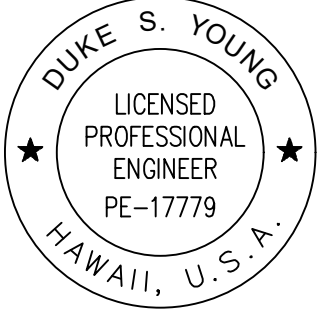

Duke Young 4/30/24
DUKE YOUNG, PE
CIVIL ENGINEER
Expiration Date

DSGN.	DRWN.	CHKD.	APPD.
HF	HT	JB	DY

KEY PLAN / NOTES:

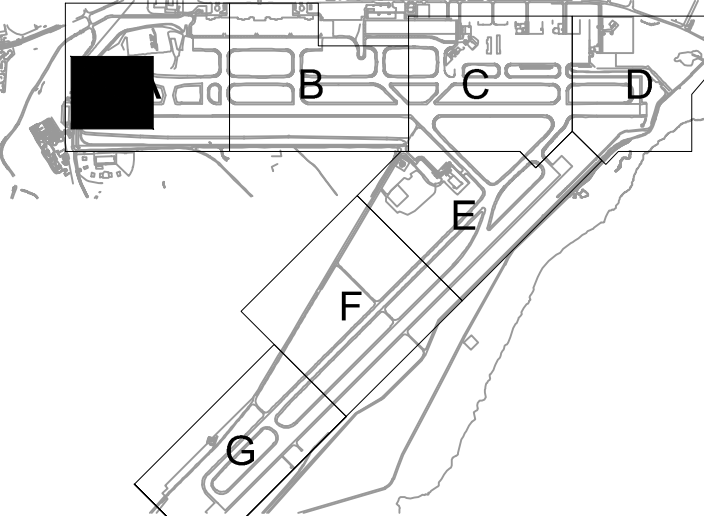

NO.	DATE	REVISIONS
-----	------	-----------

CONSTRUCTION DOCUMENTS
JULY 2022
DATE

PROJECT TITLE :

**RELOCATE
RUNWAY 3-21**

AT
LIHUE AIRPORT
LIHUE, KAUAI, HAWAII

PROJECT NO.:

AK1031-14

SHEET TITLE:

**SOUTH AOA FENCE
PLAN**

DATE :	DWG. NO.
07/2022	C8.01
SHEET :	
297 OF 376 SHEETS	