




THIS WORK WAS PREPARED BY ME OR UNDER MY SUPERVISION AND CONSTRUCTION OF THIS PROJECT WILL BE UNDER MY OBSERVATION "AS DEFINED IN SECTION 16-115-2 OF THE HAWAII ADMINISTRATIVE RULES FOR PROFESSIONAL ENGINEERS, ARCHITECTS, LAND SURVEYORS, AND LANDSCAPE ARCHITECTS"

KEY PLAN / NOTES:	
-------------------	--

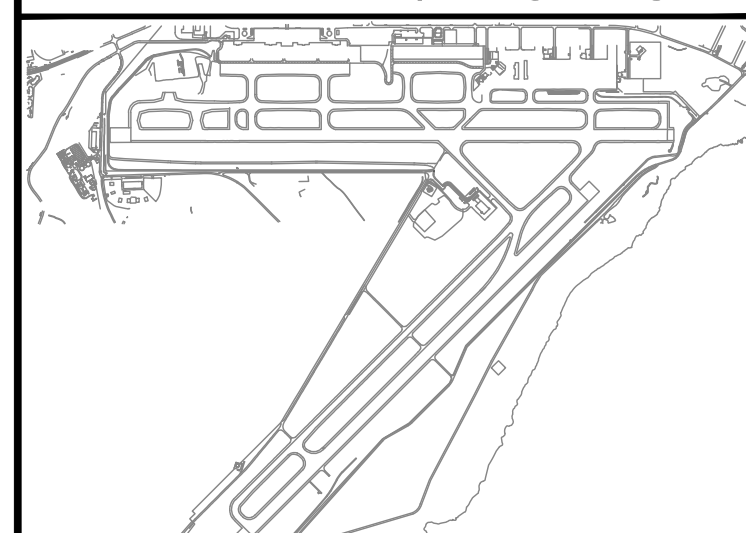

CONSTRUCTION DOCUMENTS

JULY 2022
DATE

PROJECT TITLE:

RELOCATE RUNWAY 3-21

AT
LIHUE AIRPORT
LIHUE, KAUAI, HAWAII


PROJECT NO.:

AK1031-14

SHEET TITLE:

SOUTH RETAINING WALL PROFILE

DATE :	DWG. NO.
07/2022	S1.1
SHEET :	
305 OF 376 SHEETS	

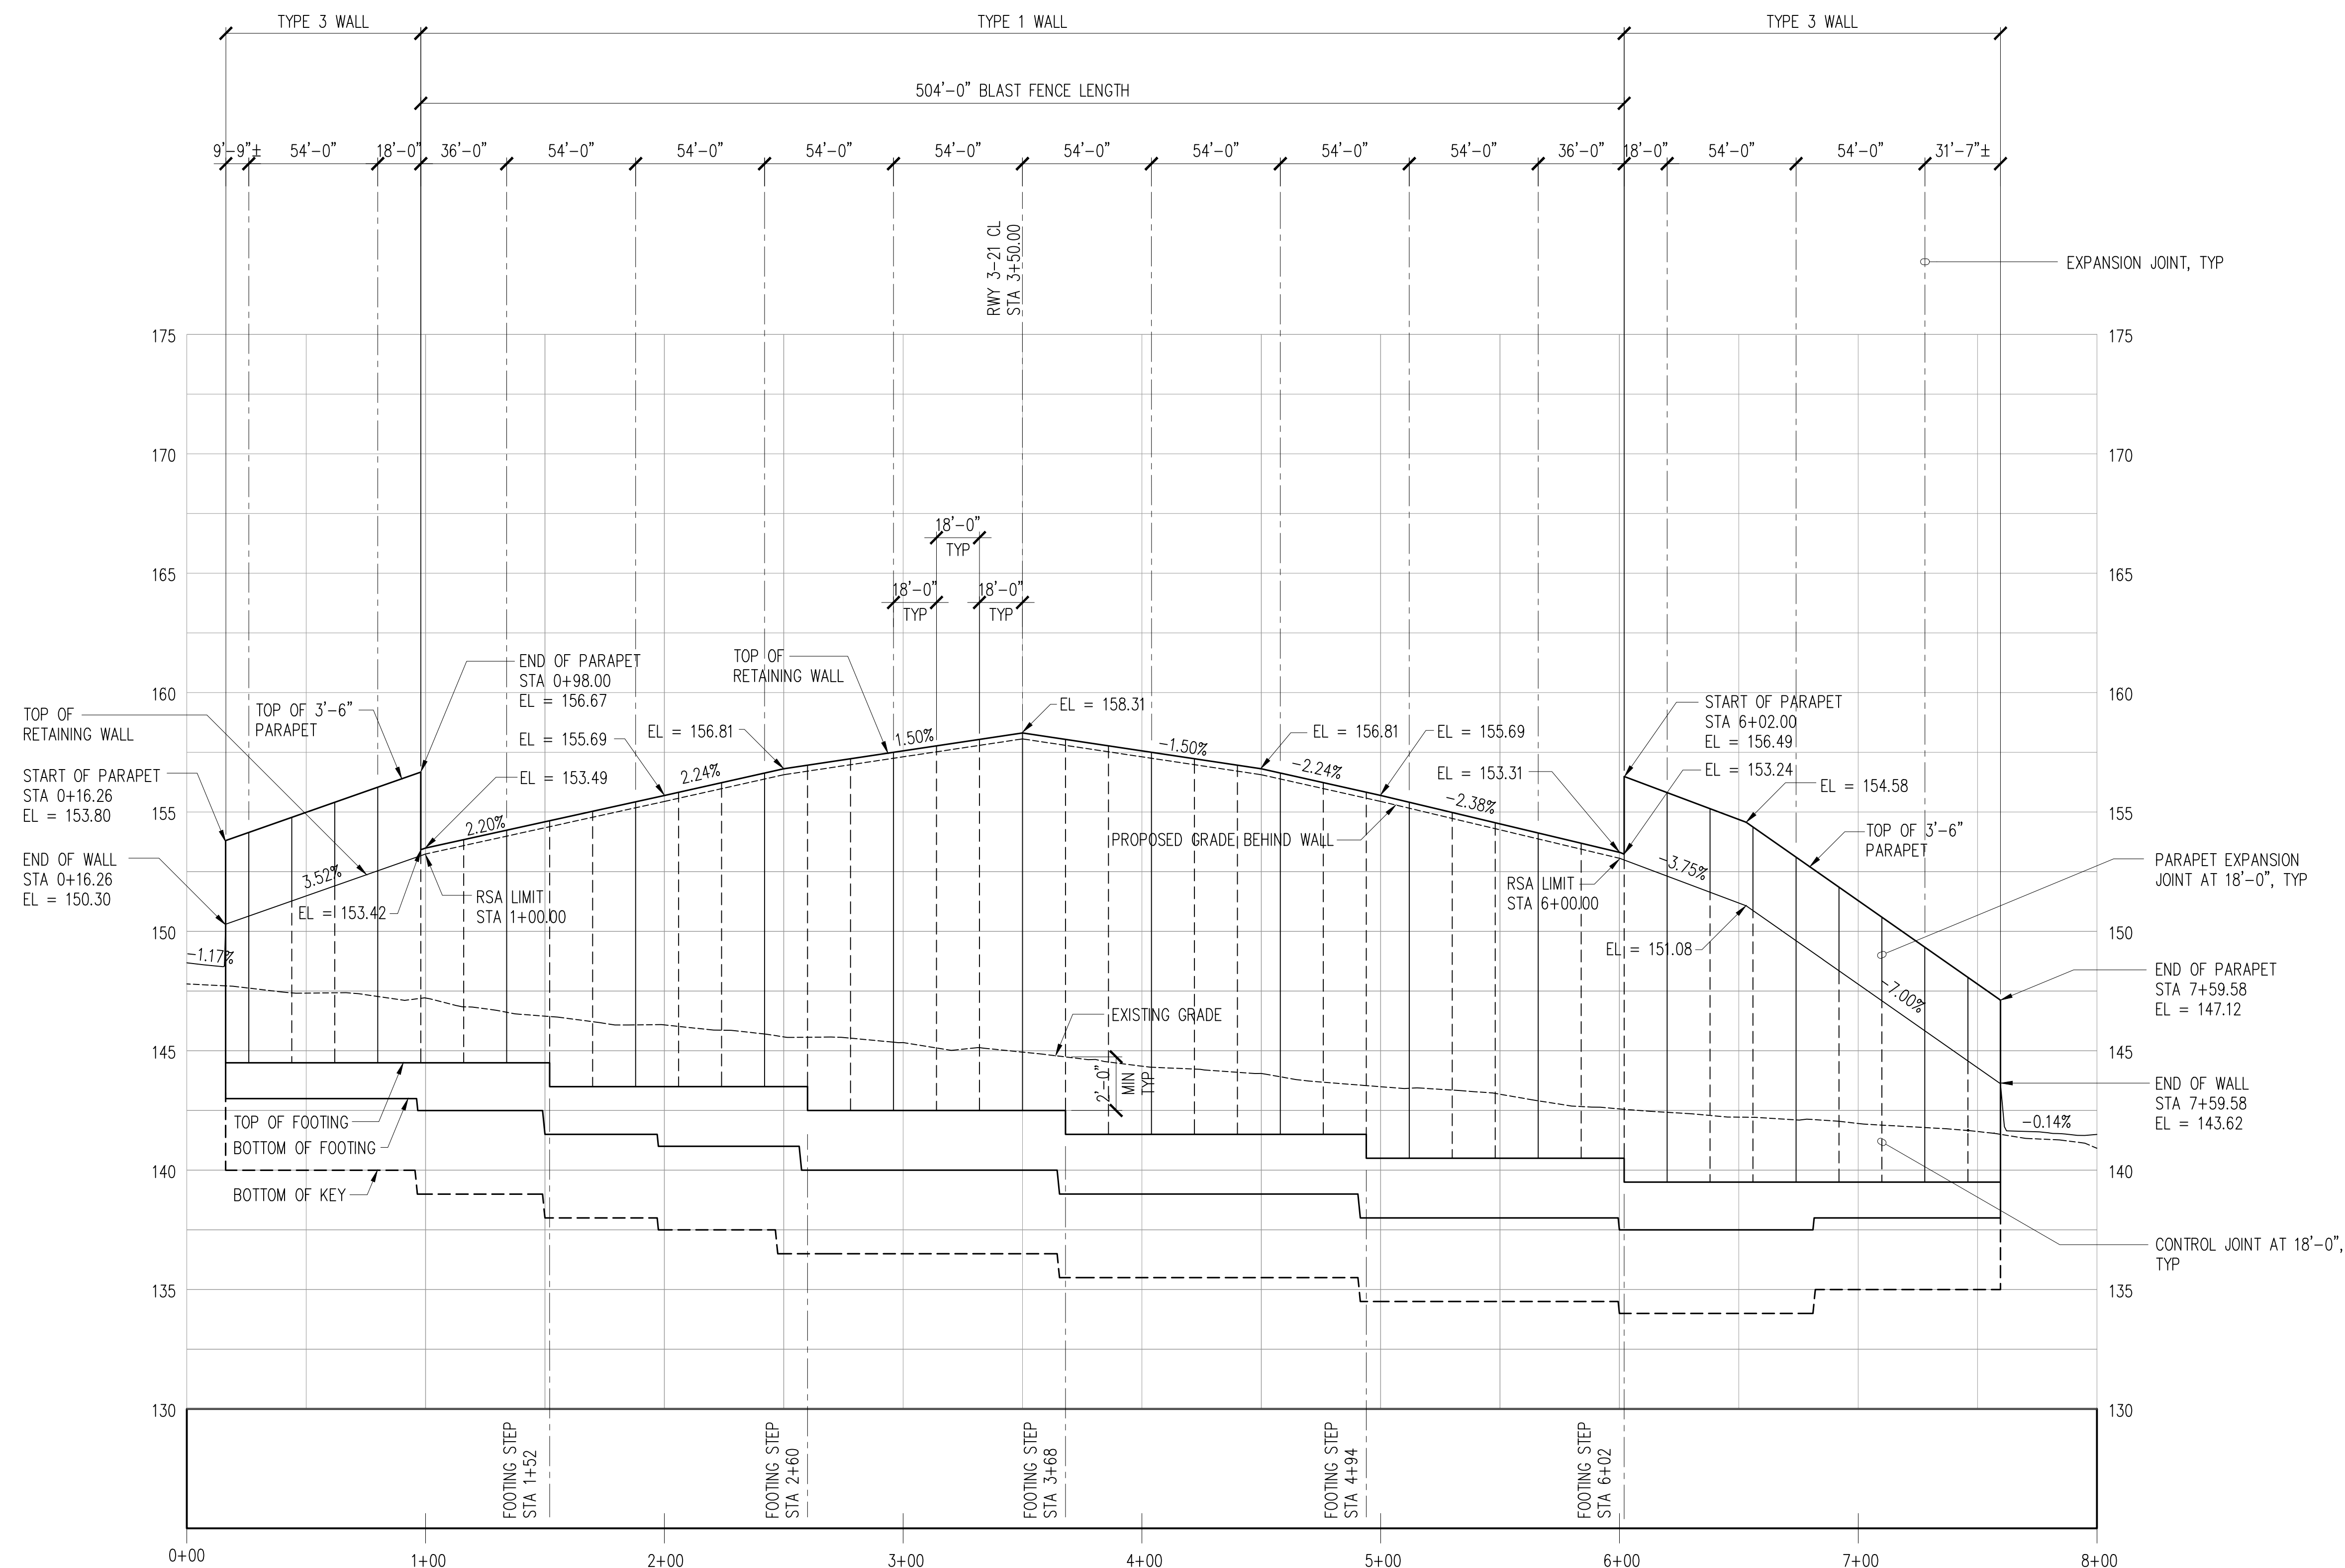

SOUTH RETAINING WALL PROFILE

VERTICAL SCALE: 1" = 4'-0"
 HORIZONTAL SCALE: 1" = 40'-0"