

#### WORK TO BE PERFORMED:

1. PLACE RUNWAY CLOSURE "X", LOW PROFILE BARRICADES AND DE-ENERGIZE RUNWAY CIRCUIT NIGHTLY TO FACILITATE CLOSURE AREAS
2. INSTALL COVERS ON TAXIWAY EDGE LIGHTS & AIRFIELD SIGNS, REMOVE AFTER EACH WORK SHIFT
3. INSTALL TEMPORARY PORTABLE JET BLAST DEFLECTOR WITH SOLAR OBSTRUCTION LIGHTS AT RWY 3 END PER DWG G6.10

#### PHASING NOTES:

1. ONCE TASK IS STARTED, IT SHALL BE COMPLETED IN THE TOTAL GIVEN NUMBER OF CONTINUOUS CALENDAR DAYS

#### SUB-PHASE 0A (NIGHTTIME) - TEMPORARY PORTABLE JET BLAST DEFLECTOR

DURATION: 4 CONSECUTIVE CALENDAR NIGHTS

CONCURRENT WITH FINAL 4 DAYS OF PHASE 0

WORK SHIFT: 2300 TO 0800 HST

#### AIRFIELD OPERATIONS NOTAMS:

- REFER TO DWG G0.50 FOR PHASE 0 AIRFIELD OPERATIONS NOTAMS
- RWY 3-21 CLOSED
- TWY A CLOSED WEST OF TWY K AND EAST OF TWY B
- TWY H CLOSED SOUTH OF TWY A
- TWY J CLOSED SOUTH OF TWY A
- TWY K CLOSED SOUTH OF TWY A
- TWY L CLOSED
- TWY M CLOSED

#### NAVAID SHUTDOWNS / NOTAMS:

- CONTINUOUS SHUTDOWN OF RWY 3 PAPI & REILS
- SHUTDOWN RWY 21 PAPI AND REILS, RESTORE EACH MORNING


#### AIRFIELD NON-STANDARD CONDITIONS:

- N/A


#### SUB-PHASE 0A MILESTONE:

- INSTALL TEMPORARY JET BLAST DEFLECTOR

DECLARED DISTANCES				
DISTANCE	RUNWAY 3	RUNWAY 21	RUNWAY 17	RUNWAY 35
ACCELERATED STOP DISTANCE AVAILABLE (ASDA)	0	0	6,500'	6,500'
LANDING DISTANCE AVAILABLE (LDA)	0	0	6,500'	6,500'
TAKEOFF RUN AVAILABLE (TORA)	0	0	6,500'	6,500'
TAKEOFF DISTANCE AVAILABLE (TODA)	0	0	6,500'	6,500'
* DECLARED DISTANCE REDUCED				

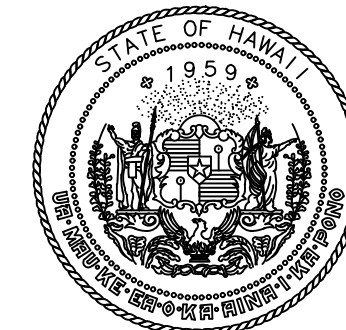

Airports Division  
DEPARTMENT OF TRANSPORTATION  
STATE OF HAWAII

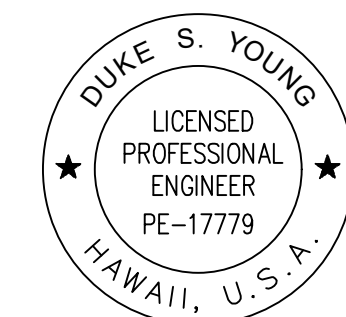

*Duke Young* 4/30/24  
DUKE YOUNG, PE  
CIVIL ENGINEER  
Expiration Date

DSGN.	DRWN.	CHKD.	APPD.
HF	HT	JB	DY

#### KEY PLAN / NOTES:

NO.	DATE	REVISIONS
-----	------	-----------

### CONSTRUCTION DOCUMENTS

JULY 2022  
DATE

#### PROJECT TITLE :

### RELOCATE RUNWAY 3-21

AT  
LIHUE AIRPORT  
LIHUE, KAUAI, HAWAII

#### PROJECT NO.:

AK1031-14

#### SHEET TITLE:

### SUB-PHASE 0A (NIGHTTIME)

DATE :	DWG. NO.
07/2022	G0.53
SHEET :	
27 OF 376 SHEETS	