


LEGEND


- RSA — RUNWAY SAFETY AREA
- ACTIVE AIRCRAFT ROUTES
- TEMPORARY PORTABLE JETBLAST DEFLECTOR
- LOW PROFILE BARRICADE
- • • TRAFFIC CONES
- ↔ CONTRACTOR HAUL ROUTE
- ✕ RUNWAY CLOSURE 'X'
- ⚠ FLAGGER - WITH ATCT RADIO COMMUNICATION
- CLOSED CONSTRUCTION AREA
- ▨ CONTRACTOR STAGING AREA
- ▩ TEMPORARY EARTHWORK STOCKPILE
- ⊠ EARTHWORK BORROW SITE
- EXISTING MARKINGS
- - - - - EXISTING MARKINGS TO BE OBLITERATED/BLACKED OUT
- TEMPORARY PAVEMENT MARKINGS

PHASE NOTES:

- SEE G2.04 FOR PLACEMENT OF COVERS ON AIRFIELD SIGNS AND EDGE LIGHTS

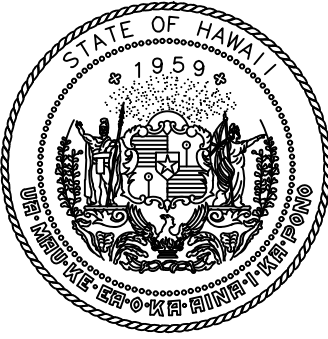

State of Hawaii
Airports Division
DEPARTMENT OF TRANSPORTATION
STATE OF HAWAII

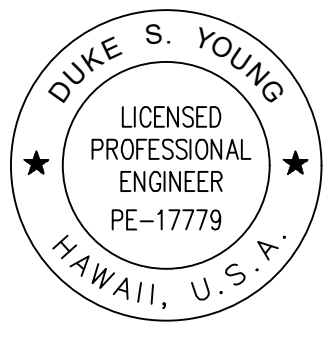


DUKE S. YOUNG
LICENSED PROFESSIONAL ENGINEER
PE-17779
HAWAII, U.S.A.

Duke Young
DUKE YOUNG, PE
CIVIL ENGINEER

4/30/24
Expiration Date

DSGN.	DRWN.	CHKD.	APPD.
HF	HT	JB	DY

KEY PLAN / NOTES:

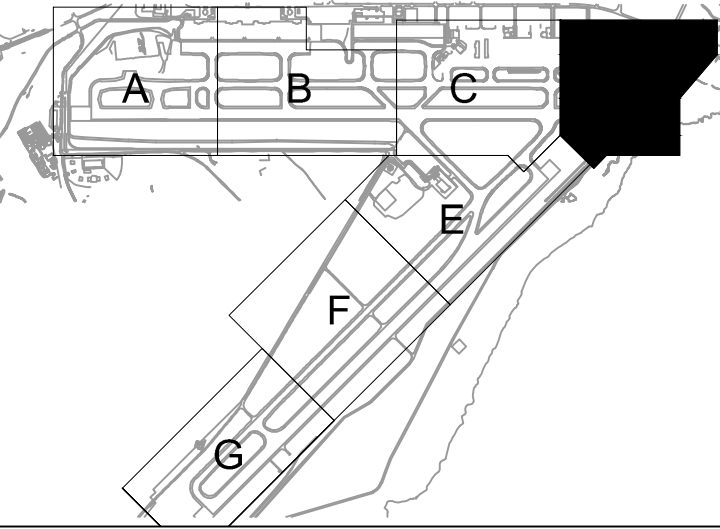

NO.	DATE	REVISIONS
-----	------	-----------

CONSTRUCTION DOCUMENTS
JULY 2022
DATE

PROJECT TITLE :

RELOCATE RUNWAY 3-21
AT
LIHUE AIRPORT
LIHUE, KAUAI, HAWAII

PROJECT NO.:

AK1031-14

SHEET TITLE:

**SUB-PHASE 2A
AREA D**

DATE :	DWG. NO.
07/2022	G2.05
SHEET :	
50 OF 376 SHEETS	

C:\USERS\GALLARDO\BOX\LIHUE\RSA\G2.05-CAD\G2.05-SHEETS\G2.05.DWG