



LEGEND

- RSA — RUNWAY SAFETY AREA
- ACTIVE AIRCRAFT ROUTES
- TEMPORARY PORTABLE JETBLAST DEFLECTOR
- LOW PROFILE BARRICADE
- ● ● TRAFFIC CONES
- ↔↔↔ CONTRACTOR HAUL ROUTE
- ✕ RUNWAY CLOSURE 'X'
- 🚧 FLAGGER - WITH ATCT RADIO COMMUNICATION
- CLOSED CONSTRUCTION AREA
- ▨ CONTRACTOR STAGING AREA
- ▩ TEMPORARY EARTHWORK STOCKPILE
- ××××× EARTHWORK BORROW SITE
- EXISTING MARKINGS
- - - - - EXISTING MARKINGS TO BE OBLITERATED/BLACKED OUT
- TEMPORARY PAVEMENT MARKINGS


PHASE NOTES:

1. SEE G3.03 FOR PLACEMENT OF COVERS ON AIRFIELD SIGNS AND EDGE LIGHTS

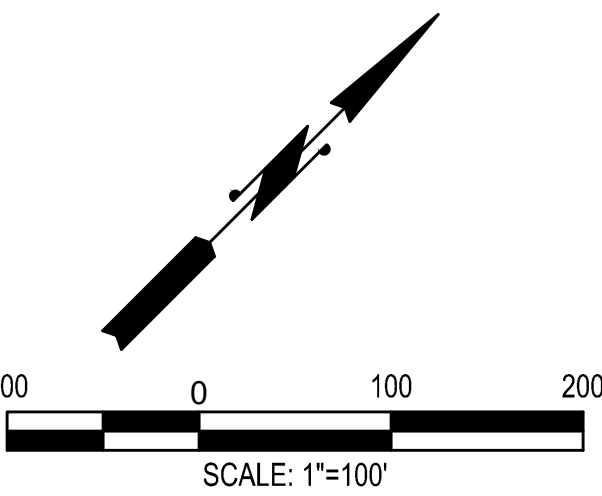

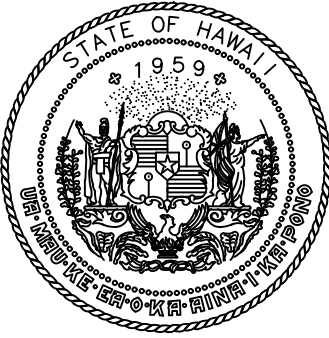


Airports Division
DEPARTMENT OF TRANSPORTATION
STATE OF HAWAII

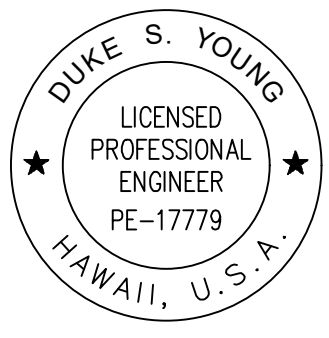

Duke Young
DUKE YOUNG, PE
CIVIL ENGINEER
4/30/24
Expiration Date

DSGN.	DRWN.	CHKD.	APPD.
HF	HT	JB	DY

KEY PLAN / NOTES:

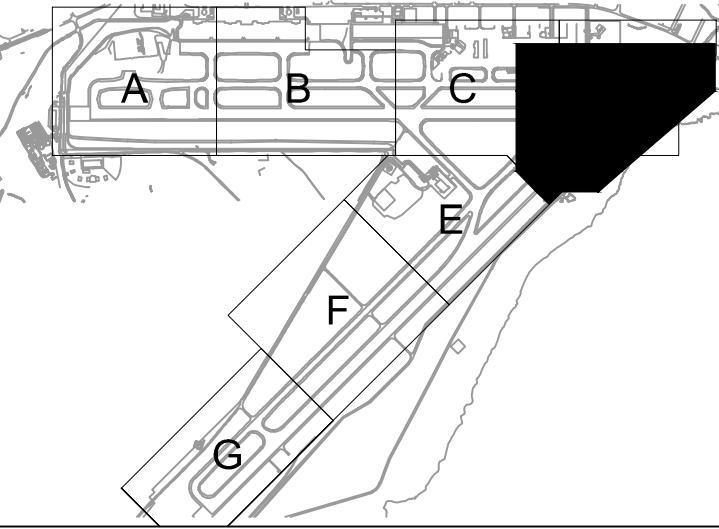

NO.	DATE	REVISIONS

CONSTRUCTION DOCUMENTS
JULY 2022
DATE

PROJECT TITLE :

RELOCATE RUNWAY 3-21

AT
LIHUE AIRPORT
LIHUE, KAUAI, HAWAII

PROJECT NO.:

AK1031-14

SHEET TITLE:

SUB-PHASE 3A AREA D

DATE :	DWG. NO.
07/2022	G3.04
SHEET :	
57 OF 376 SHEETS	

C:\USERS\GALLARDO\BOX\LIHUE\RSA\900-CAD-GS\900-CAD\20-SHEETS\G3.04.DWG