
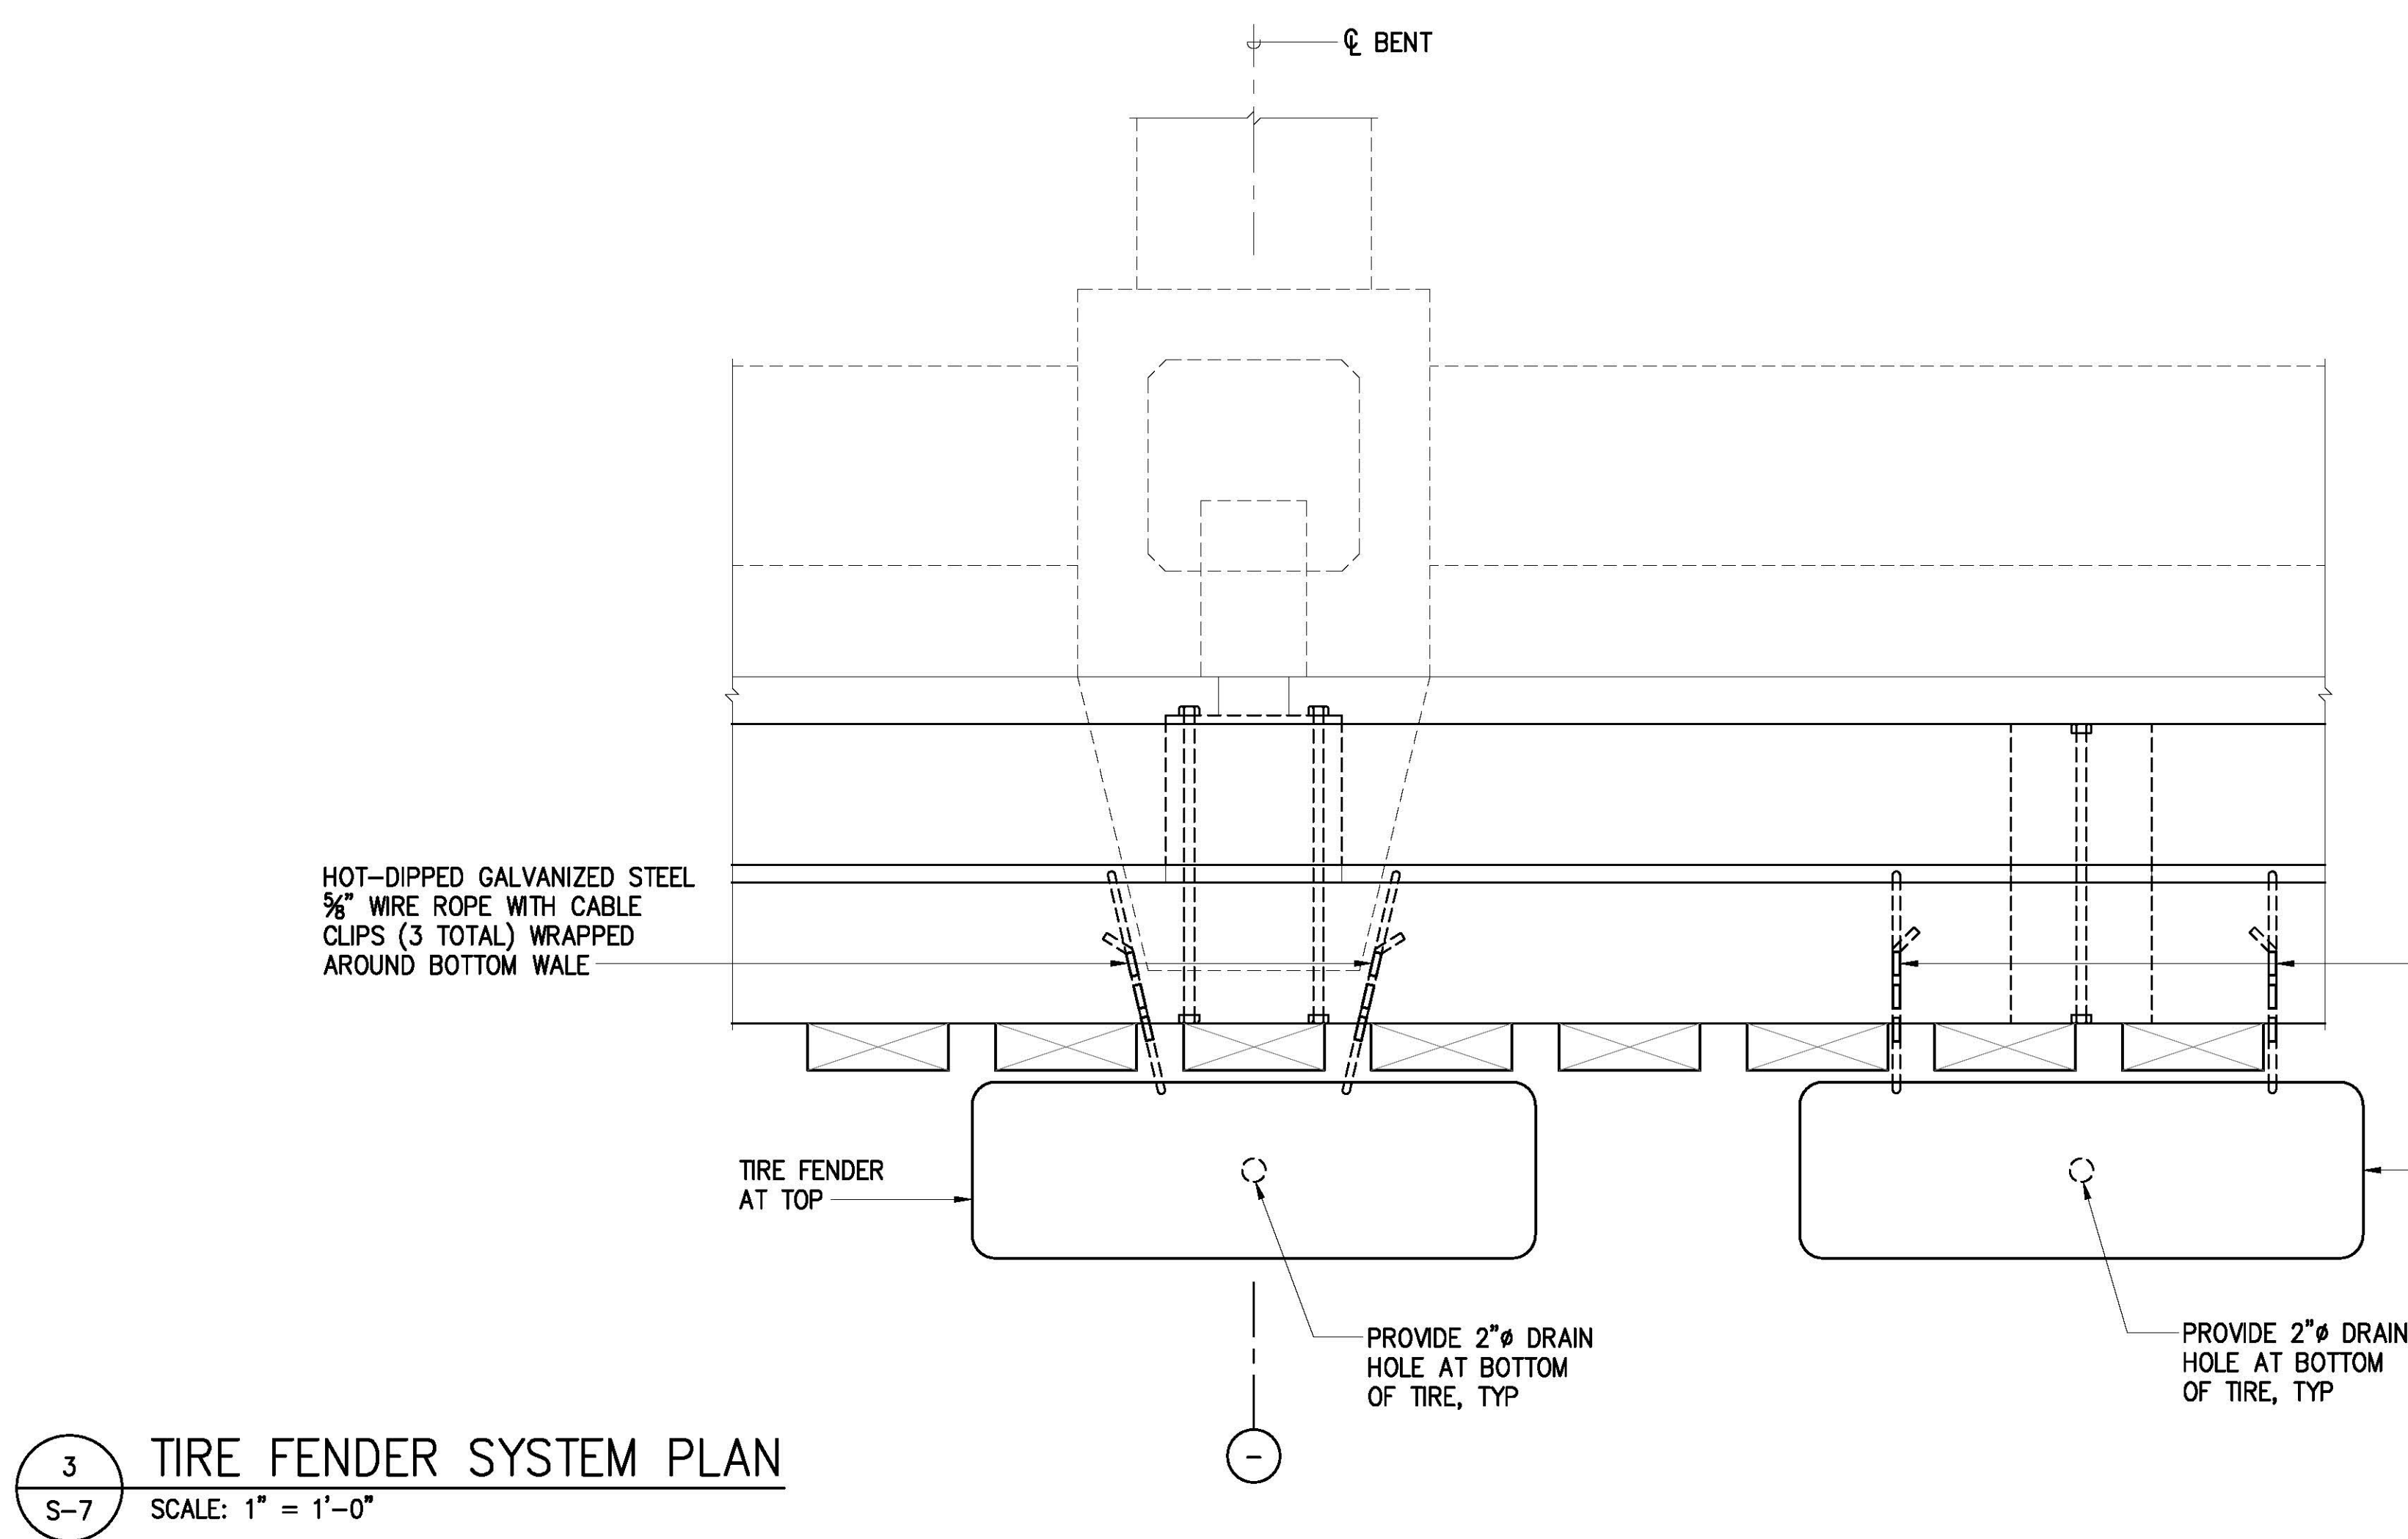
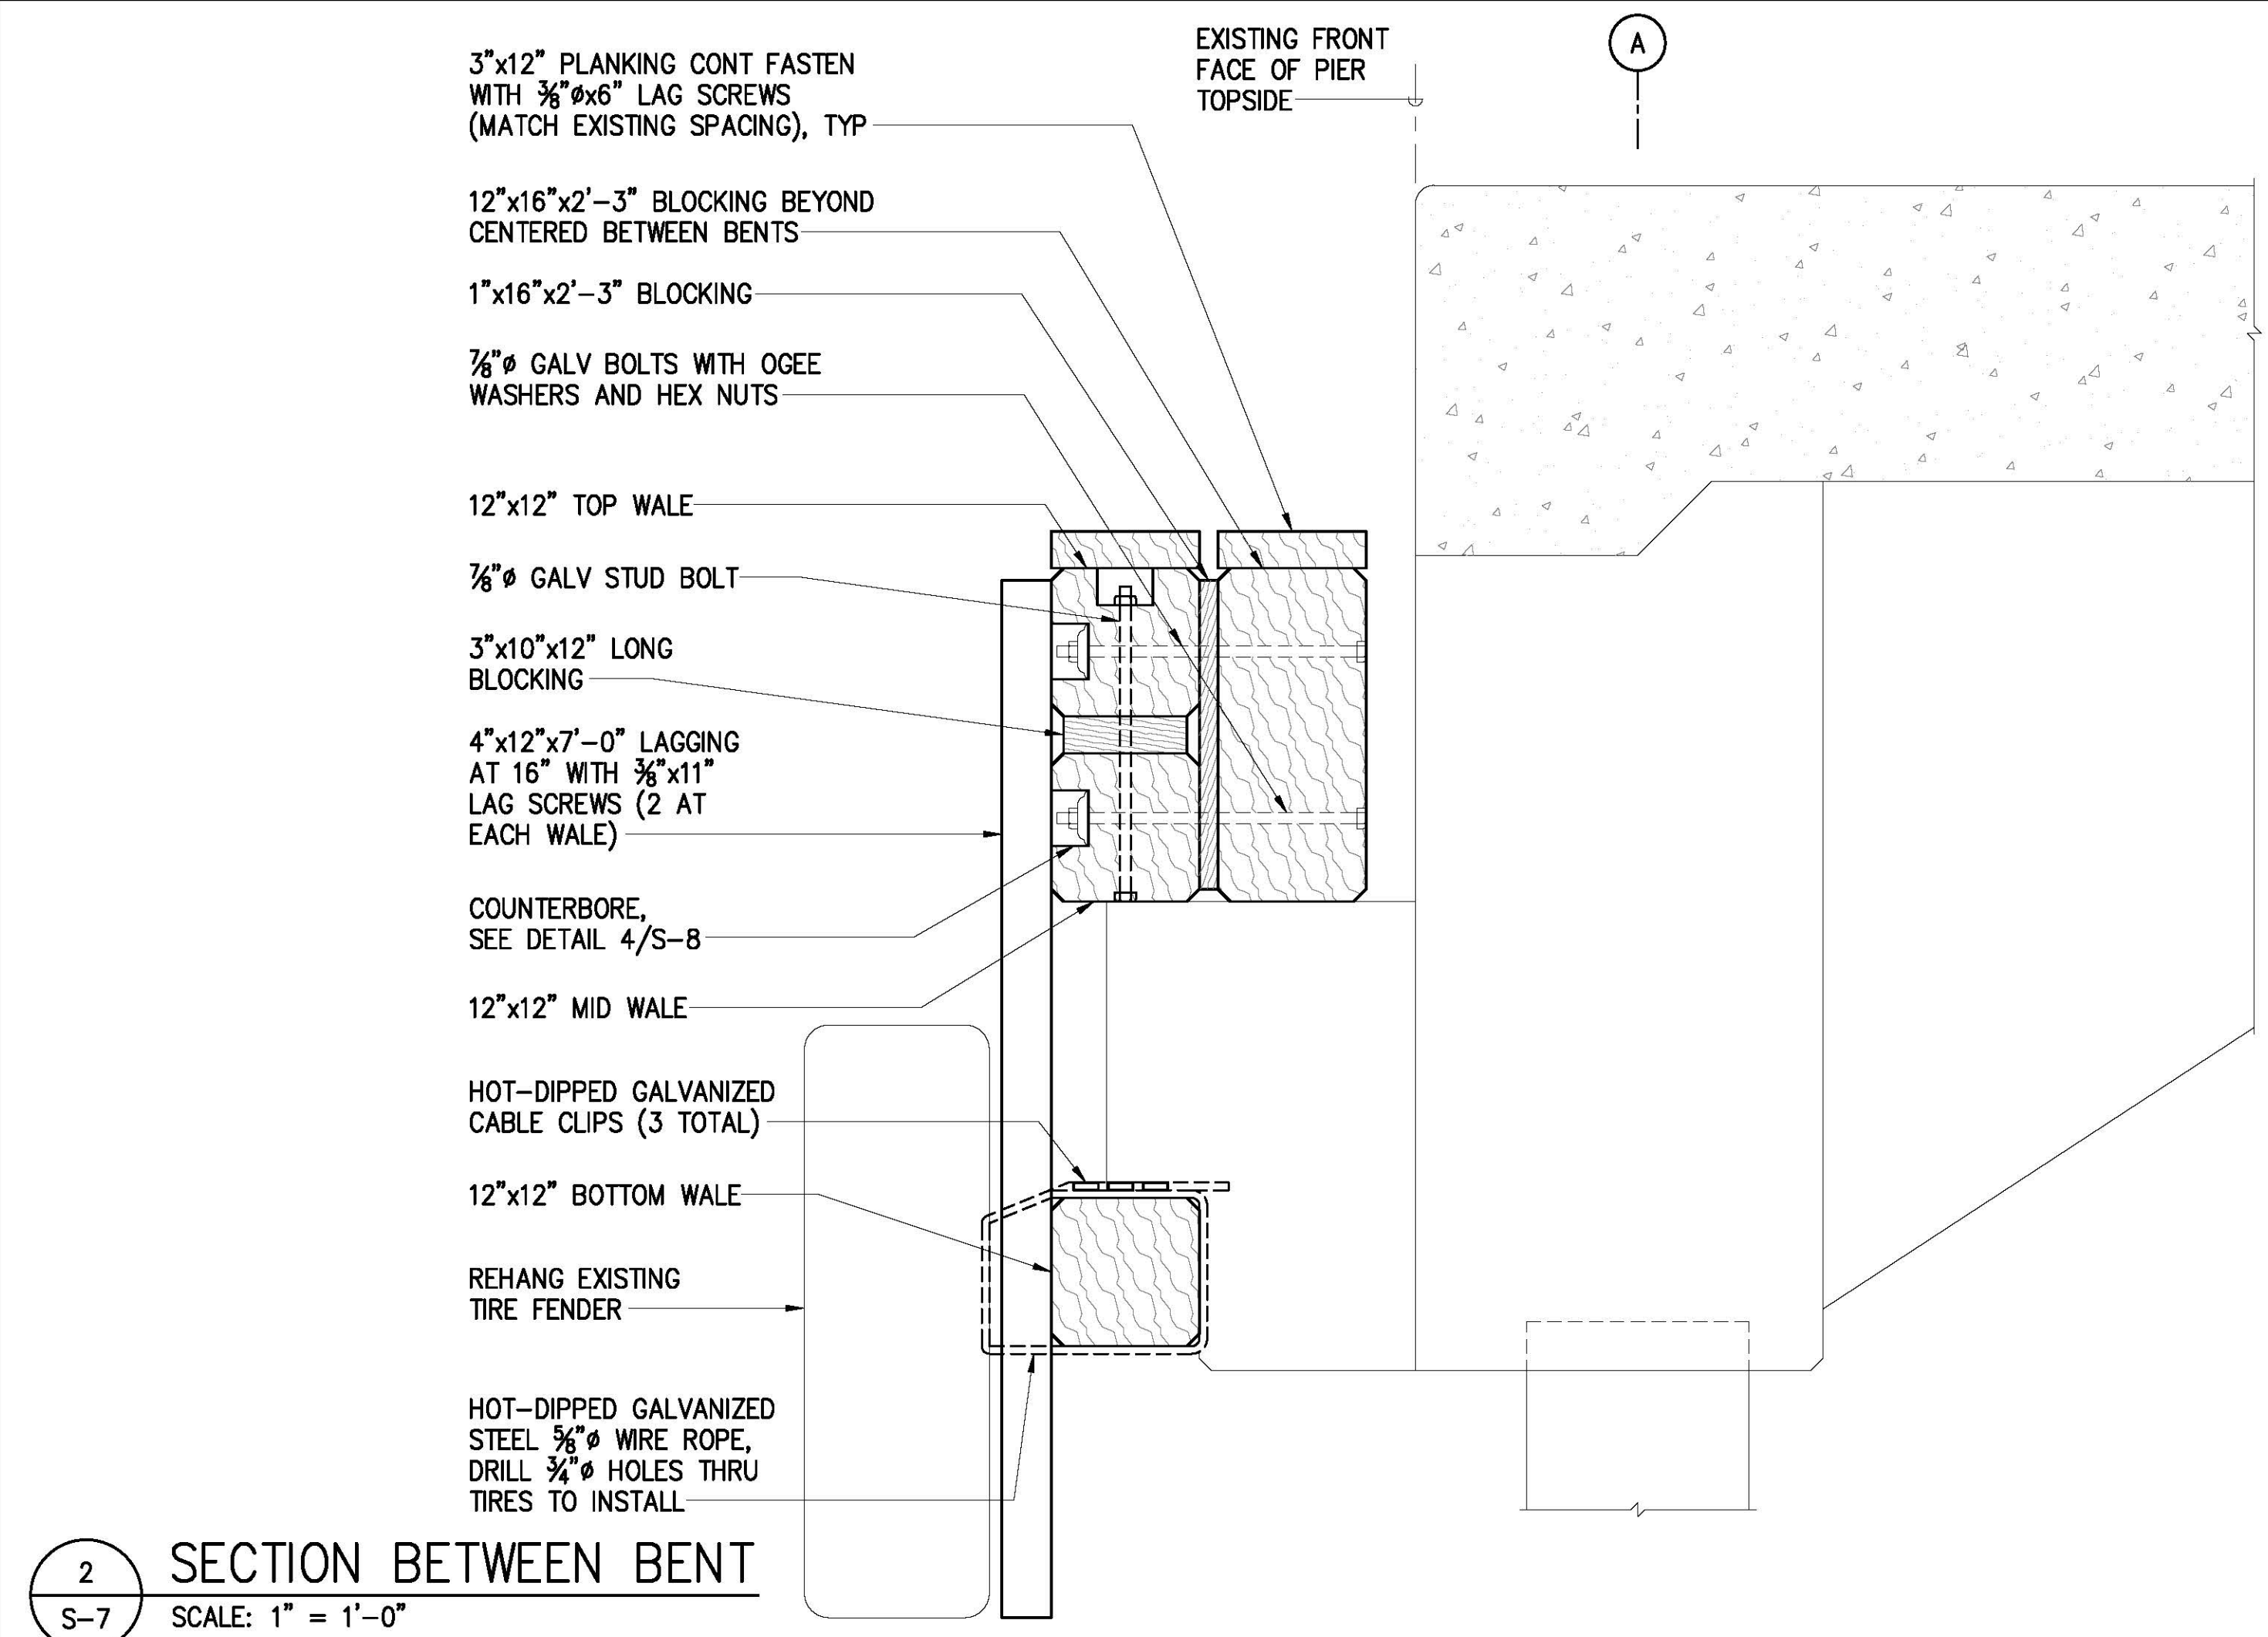


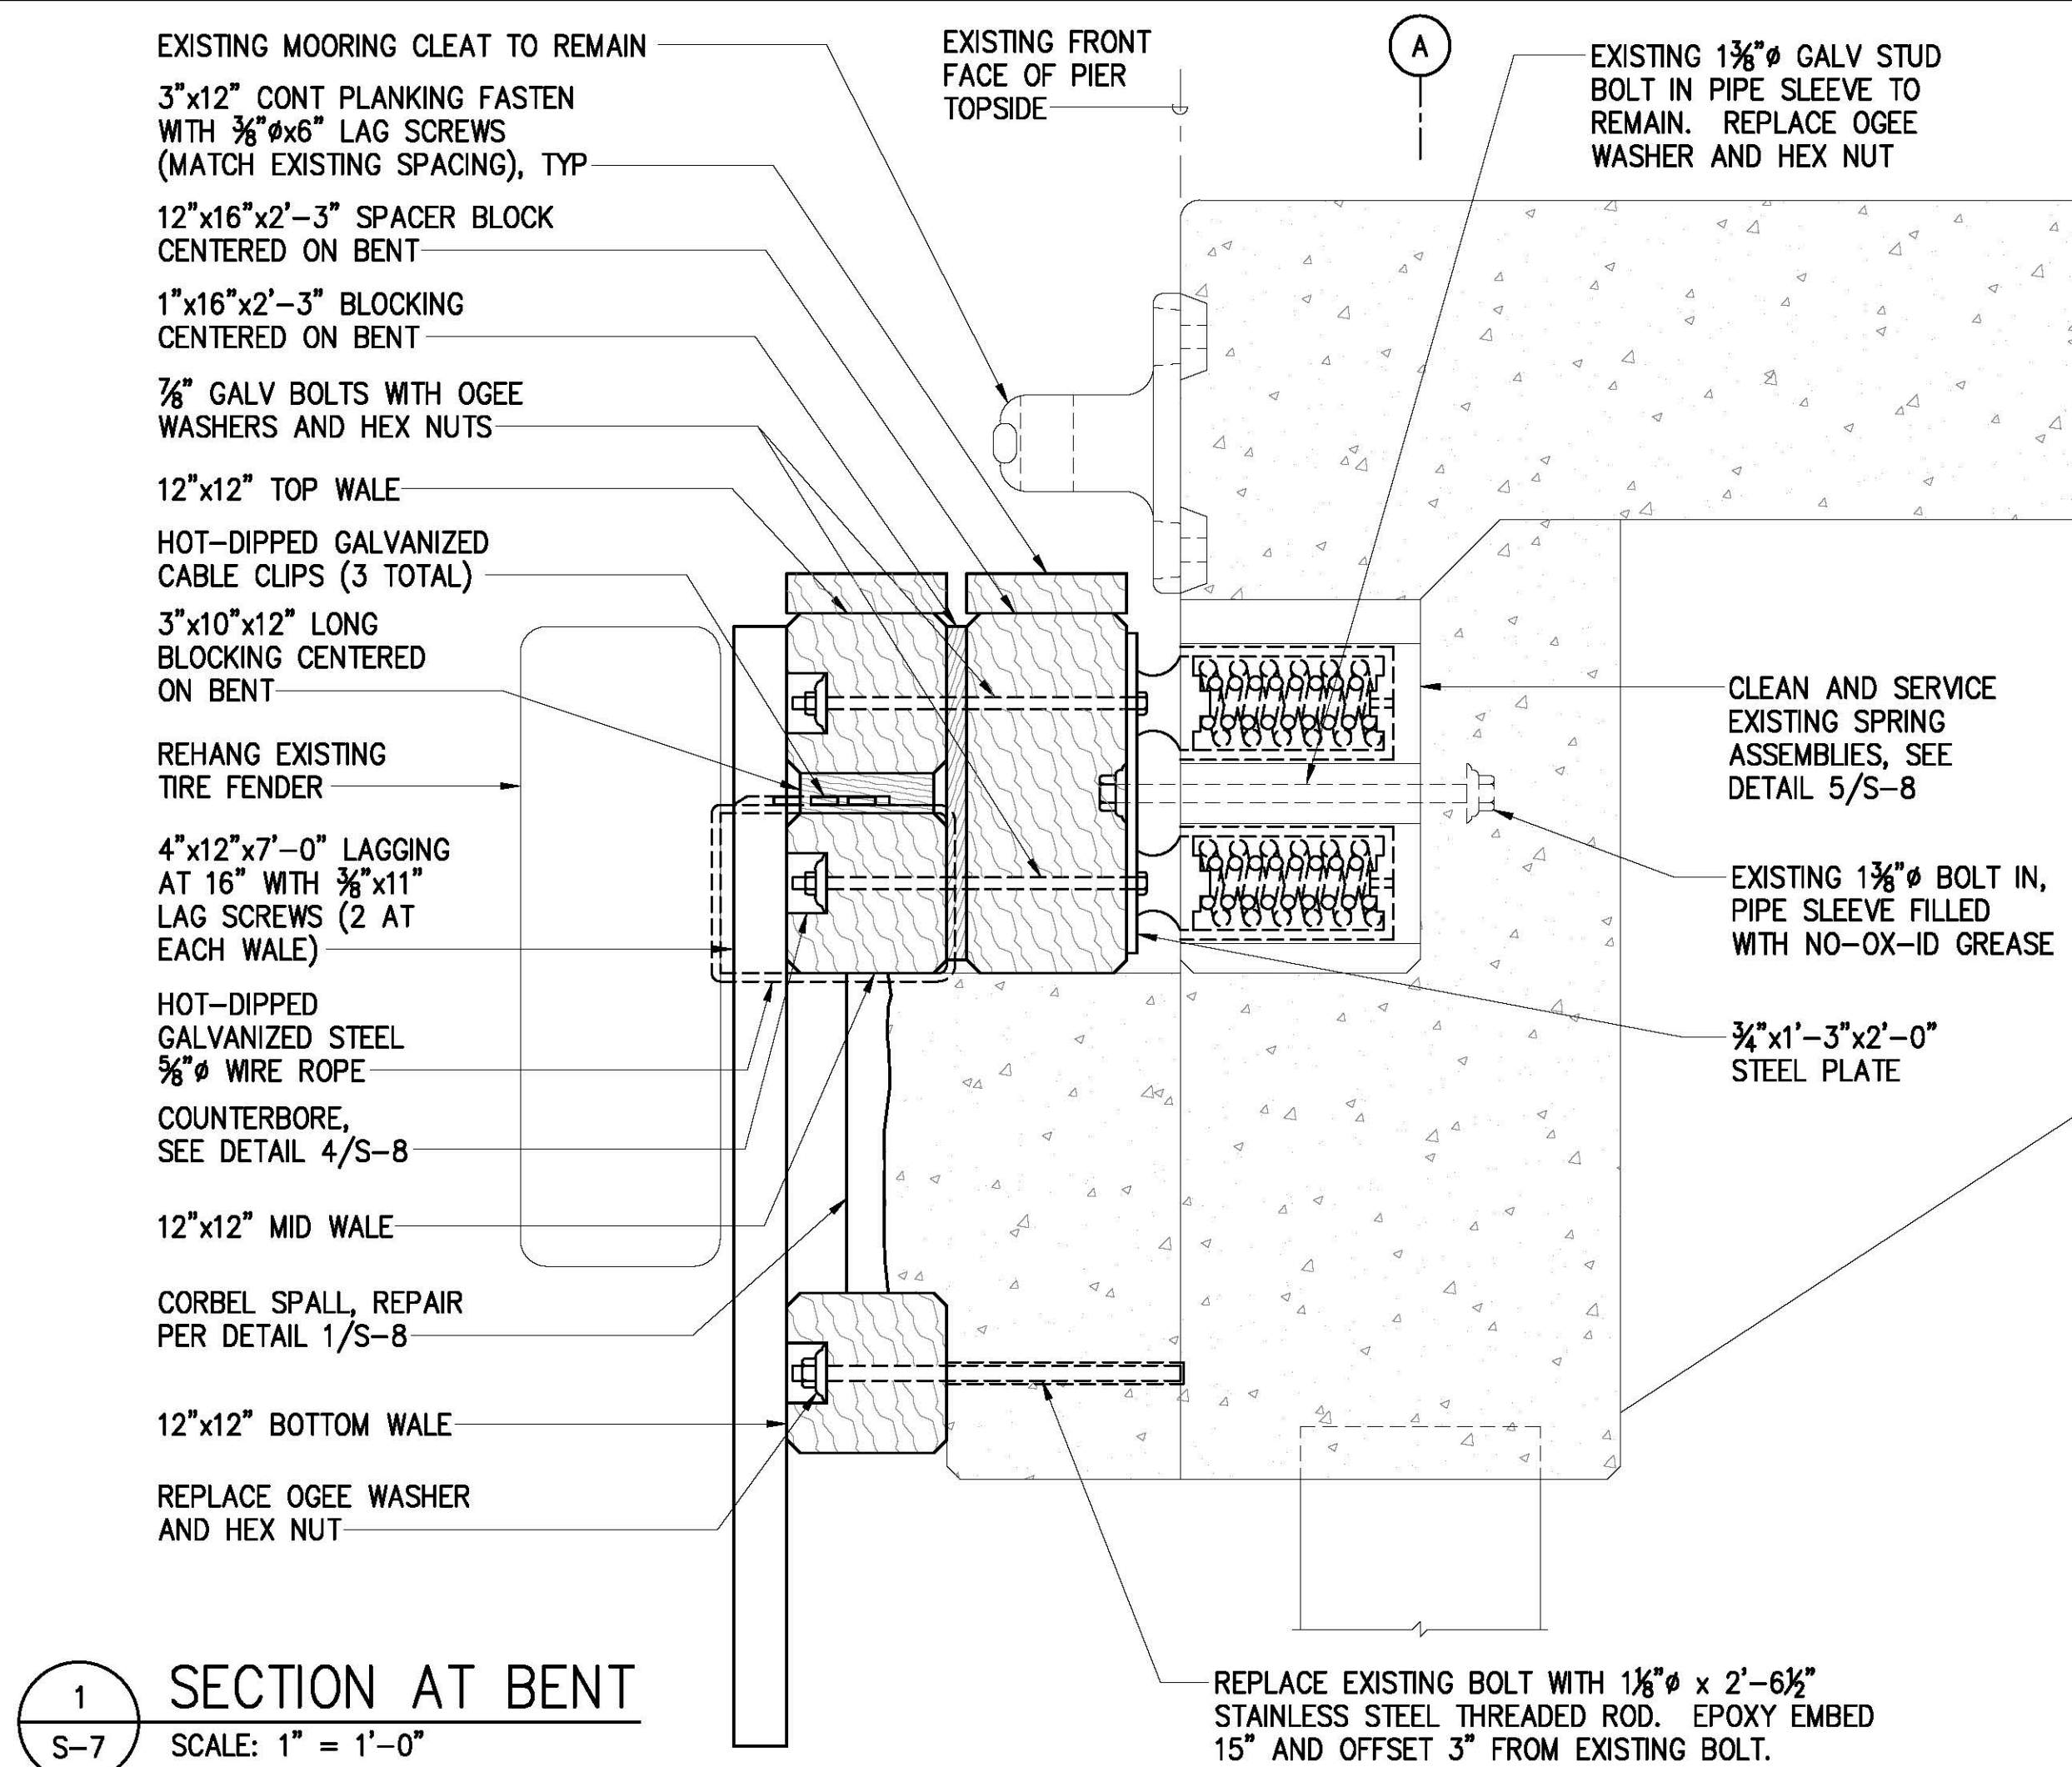

		THIS WORK WAS PREPARED BY ME OR UNDER MY SUPERVISION EXP. 4-30-24 MKE ASSOCIATES LLC	
REVISION	DATE	DESCRIPTION	BY
STATE OF HAWAII DEPARTMENT OF TRANSPORTATION HARBORS DIVISION			
JOB TITLE FENDER AND WATERLINE REPAIRS AT PORT ALLEN, KAUAI, HAWAII			
SHEET TITLE FENDER REPAIR DETAILS			
DESIGNED BY: GO	JOB NUMBER		SHEET
DRAWN BY: DL	S70145		S-7
CHECKED BY: GM	DATE: 04/2023		9 OF 19 SHTS.
SCALE: AS SHOWN			