



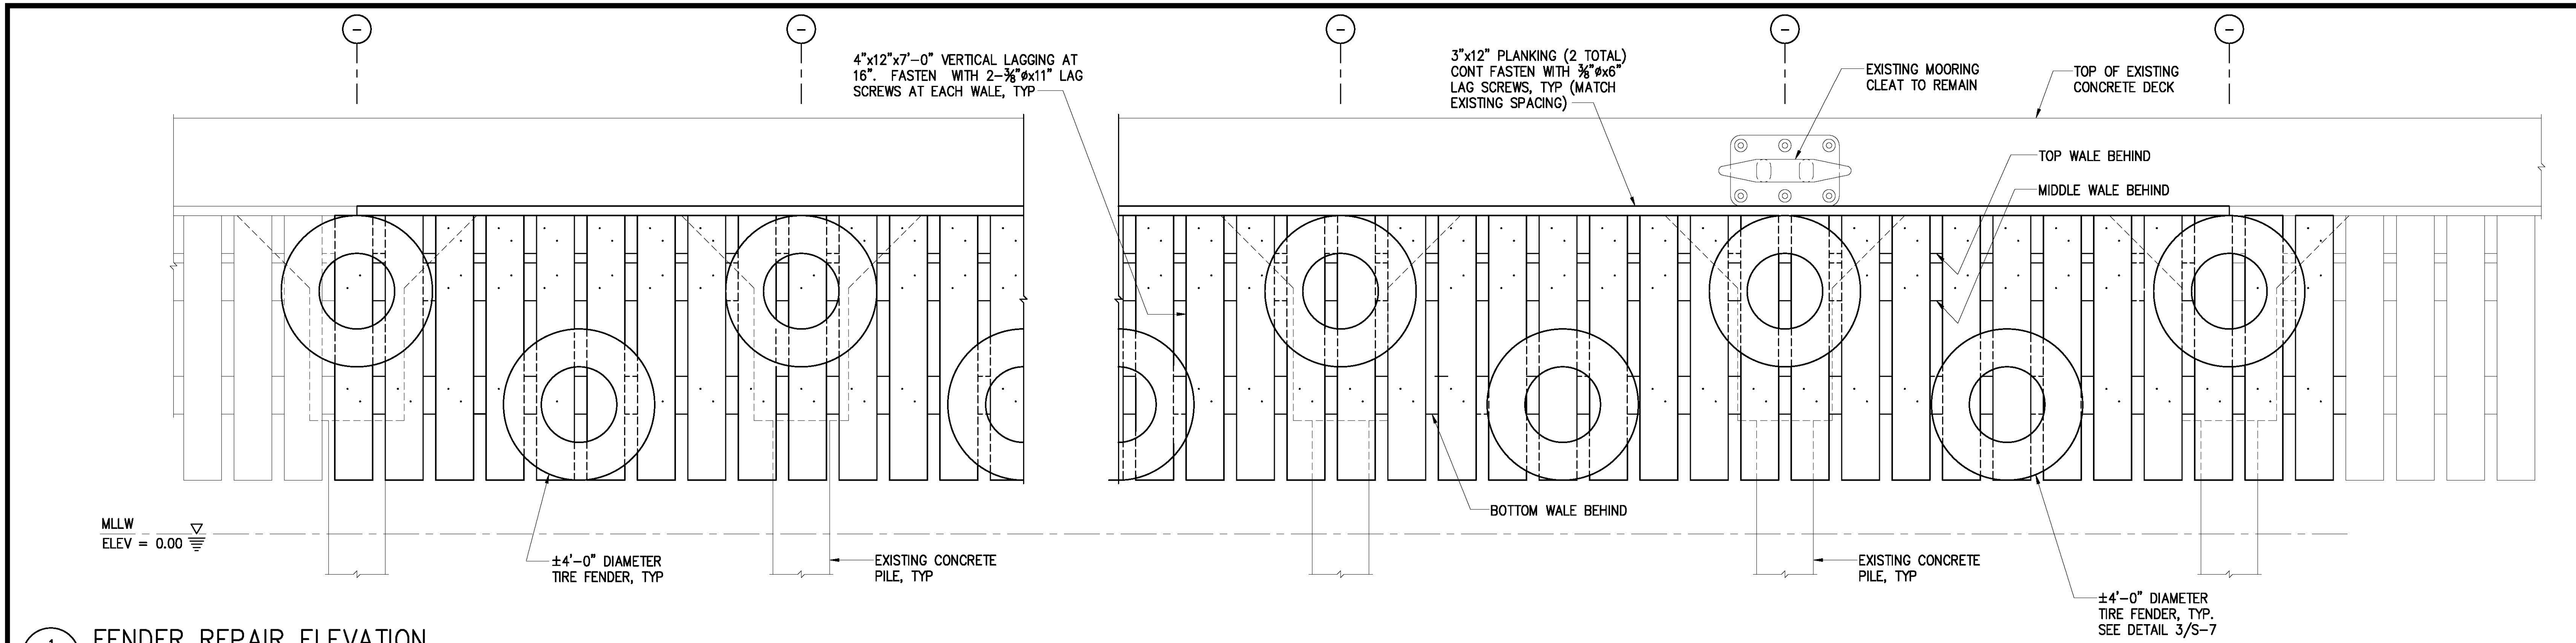


1 FENDER REPAIR ELEVATION
S-6 SCALE: 1/2" = 1'-0"

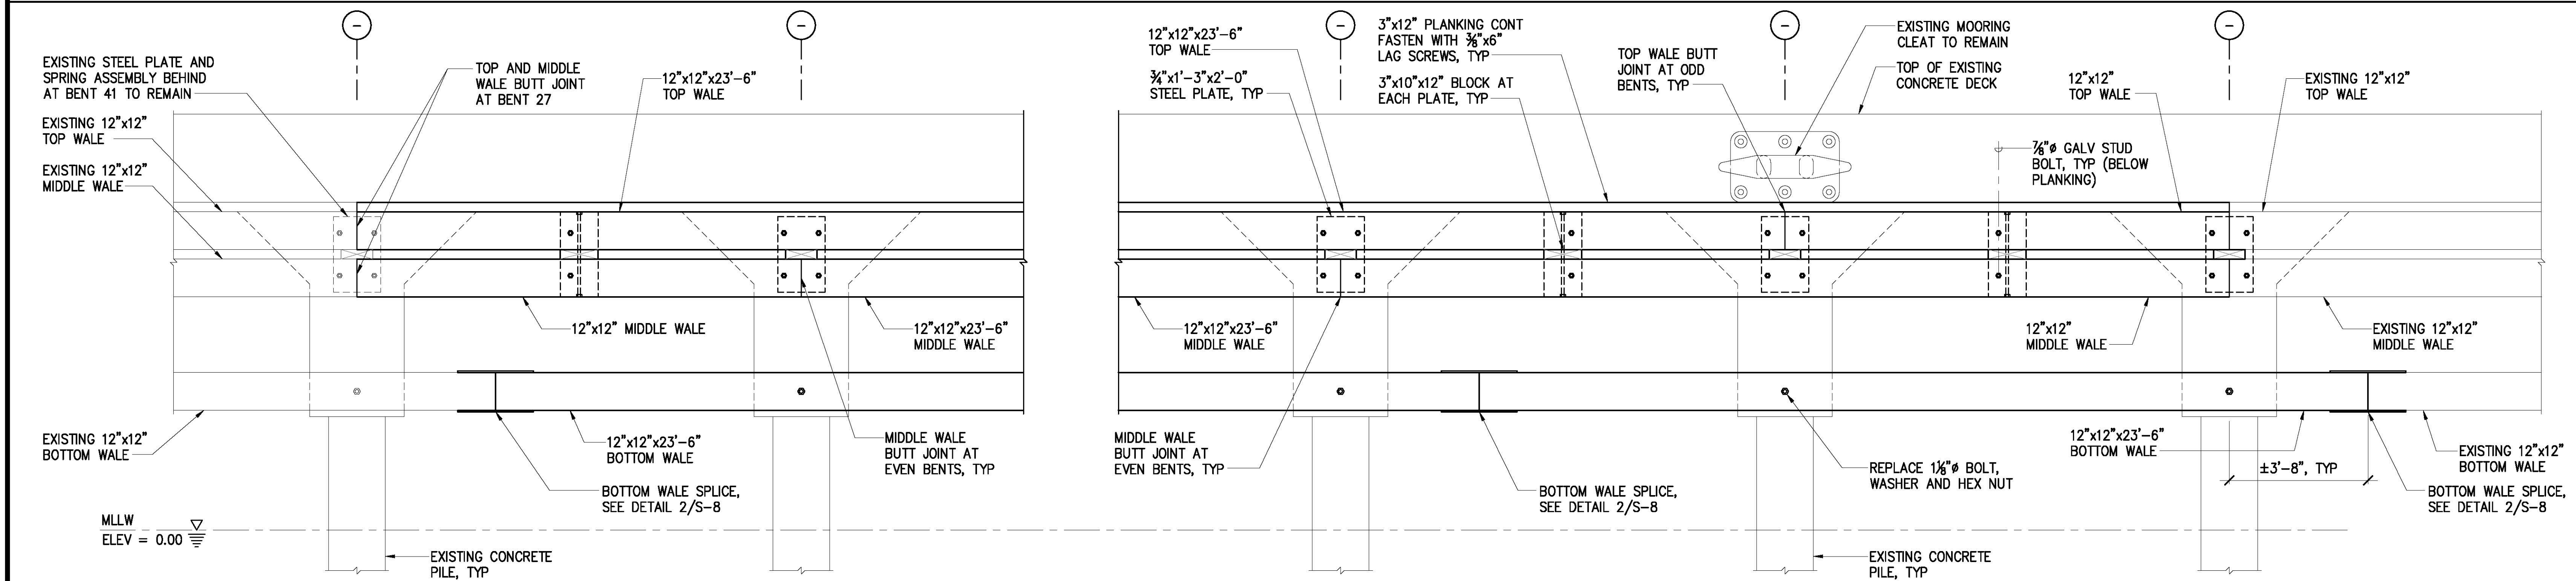

2 FENDER REPAIR ELEVATION (WALE FRAMING ONLY)
S-6 SCALE: 1/2" = 1'-0"

- NOTES:
- TIRE FENDERS AND LAGGING NOT SHOWN FOR CLARITY.
 - COUNTERBORE ALL BOLTS INTO TIMBER PER DETAIL 4/S-8 UNLESS NOTED OTHERWISE.

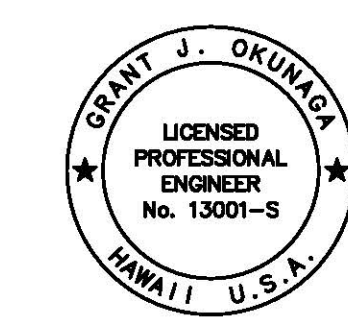

THIS WORK WAS PREPARED BY ME
OR UNDER MY SUPERVISION
EXP. 4-30-24
MKE ASSOCIATES LLC

REVISION	DATE	DESCRIPTION	BY	APPROVED
STATE OF HAWAII DEPARTMENT OF TRANSPORTATION HARBORS DIVISION				
JOB TITLE FENDER AND WATERLINE REPAIRS AT PORT ALLEN, KAUAI, HAWAII				
SHEET TITLE FENDER REPAIR ELEVATIONS				
DESIGNED BY: GO	JOB NUMBER S70145		SHEET S-6	
DRAWN BY: DL			8 OF 19 SHTS.	
CHECKED BY: GM				
DATE: 04/2023				
SCALE: AS SHOWN				