


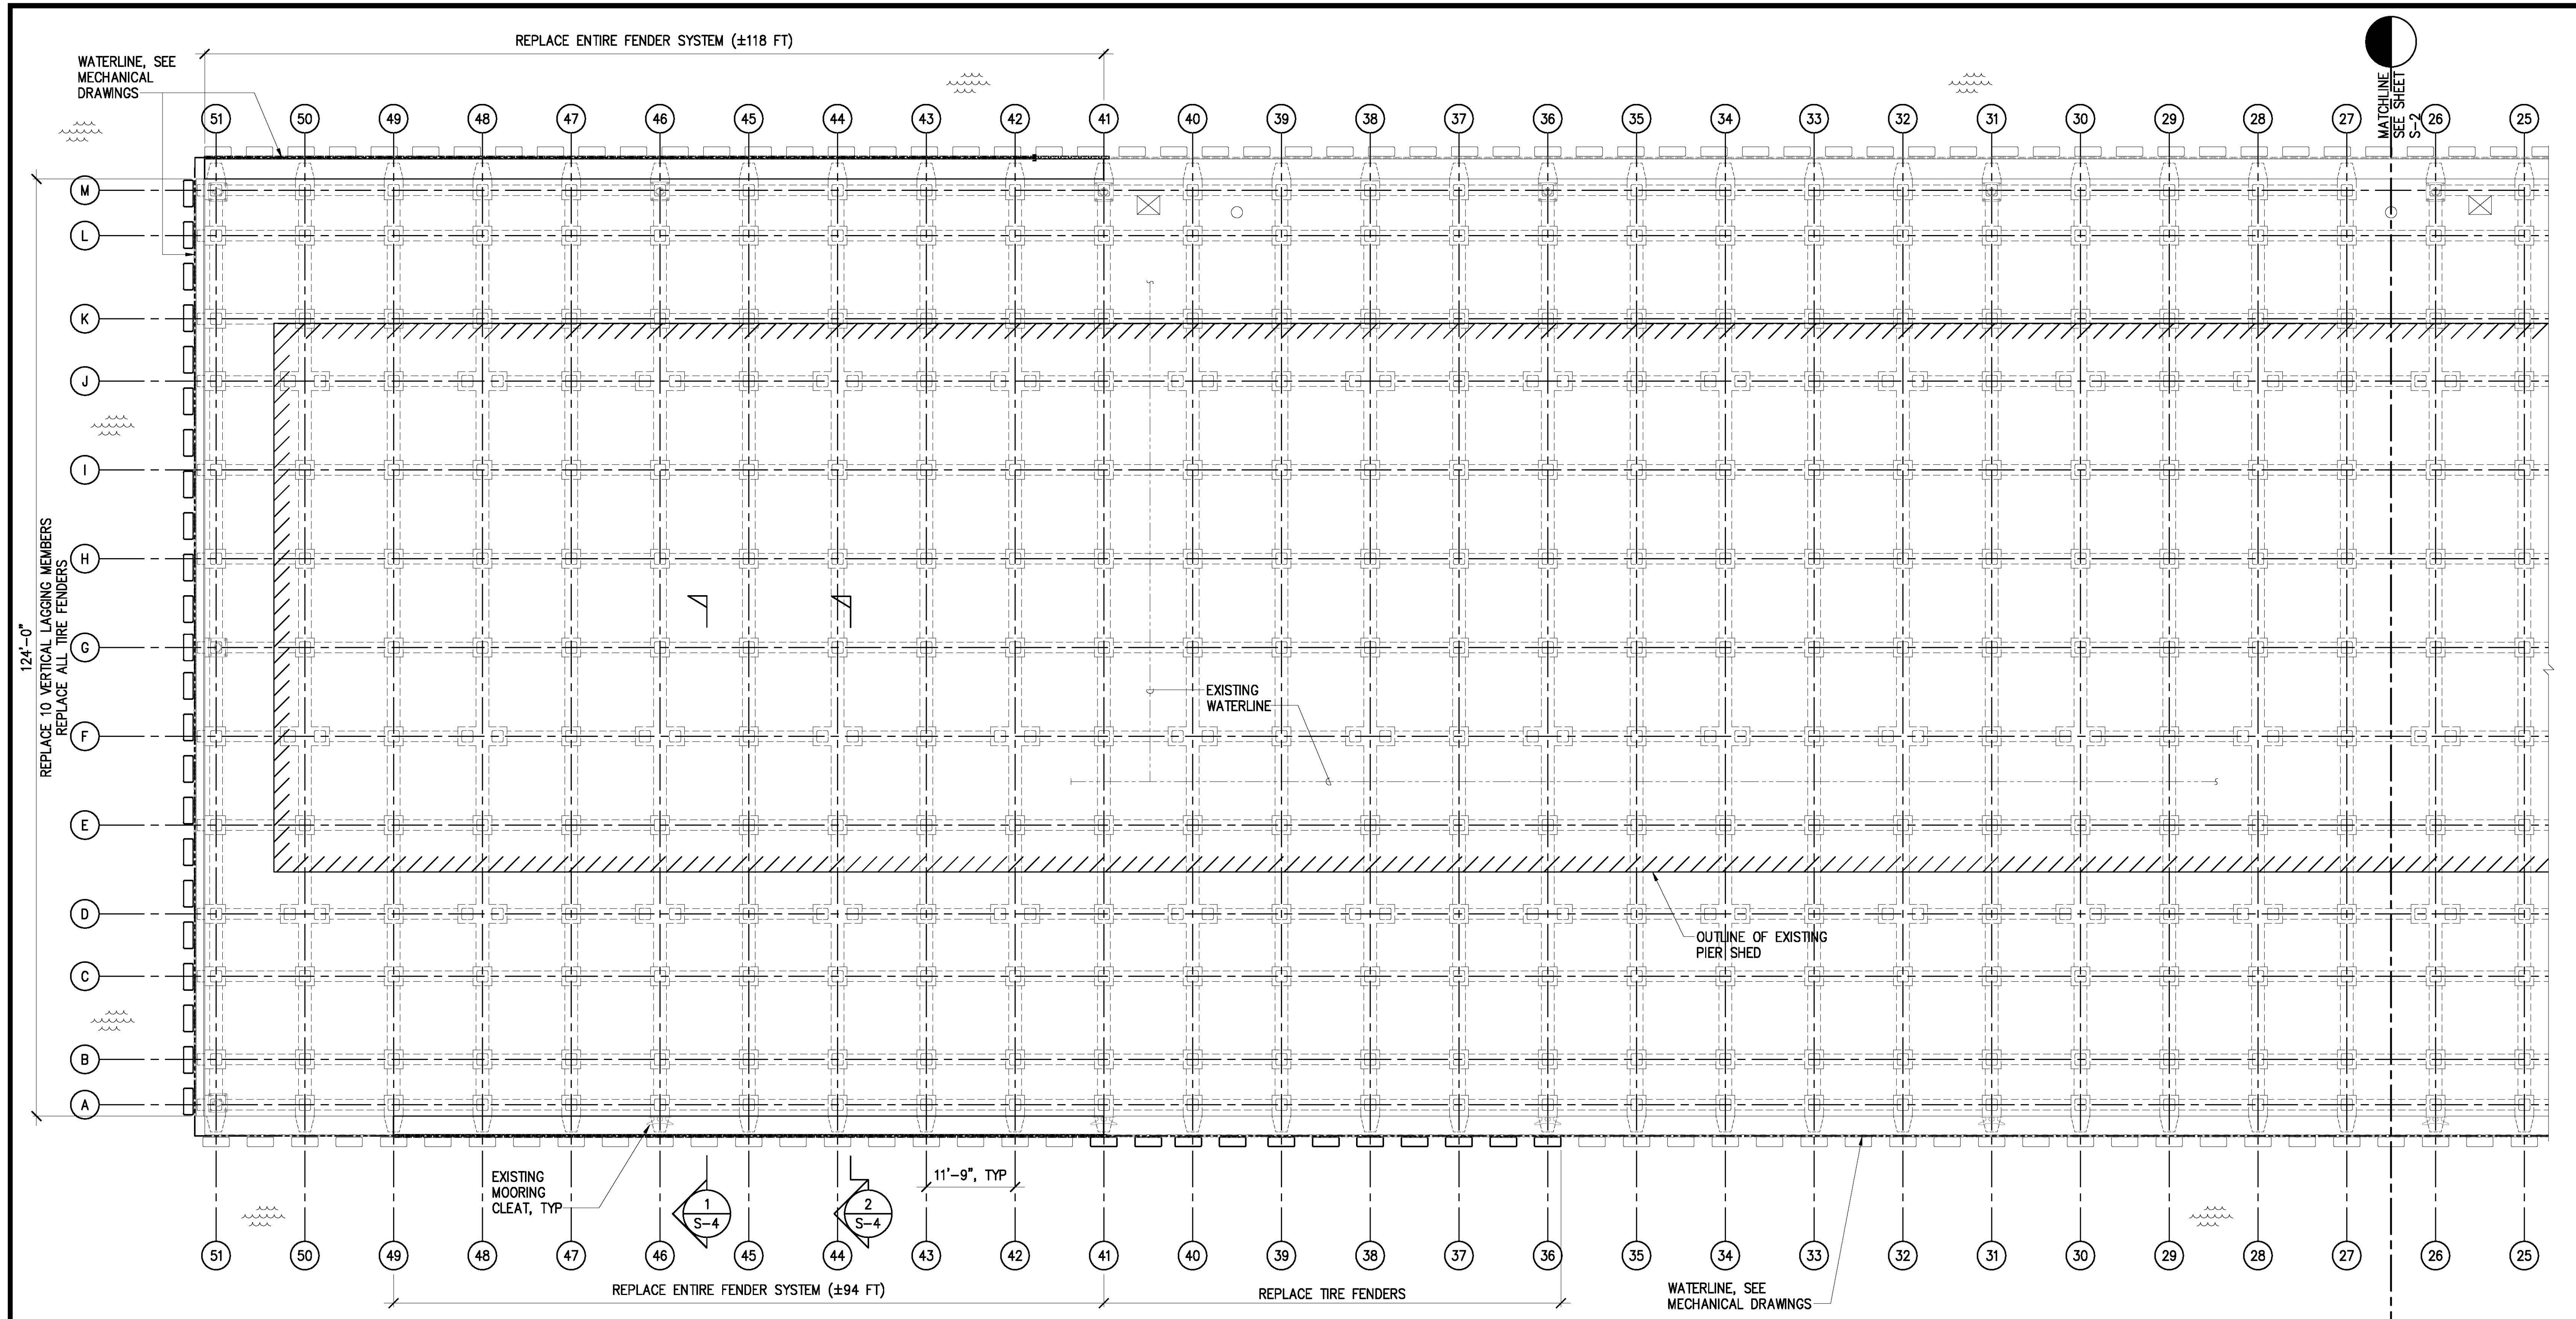

NOTES:

1. REPLACEMENT OF THE ENTIRE FENDER SYSTEM SHALL INCLUDE TIRE FENDERS, VERTICAL LAGGING, WALERS, BLOCKING, BOLTS, HARDWARE AND MISCELLANEOUS ITEMS.
2. REPLACEMENT OF TIRE FENDERS SHALL INCLUDE TIRE FENDERS, CABLES AND MISCELLANEOUS HARDWARE REQUIRED TO REPLACE TIRES.
3. REPLACEMENT OF VERTICAL LAGGING SHALL INCLUDE 4x12 VERTICAL LAGGING AND MISCELLANEOUS HARDWARE REQUIRED TO REPLACE LAGGING.
4. EXISTING FENDER SYSTEM TO BE DEMOLISHED IS SIMILAR TO REPAIR DETAILS SHOWN.
5. SEE MECHANICAL DRAWINGS FOR WATERLINE REPAIRS.

PARTIAL PIER PLAN
SCALE: 1" = 10'



THIS WORK WAS PREPARED BY ME
OR UNDER MY SUPERVISION
EXP. 4-30-24
MKE ASSOCIATES LLC

REVISION	DATE	DESCRIPTION	BY	APPROVED
STATE OF HAWAII DEPARTMENT OF TRANSPORTATION HARBORS DIVISION				
JOB TITLE FENDER AND WATERLINE REPAIRS AT PORT ALLEN, KAUAI, HAWAII				
SHEET TITLE PARTIAL PIER PLAN				
DESIGNED BY: GO	JOB NUMBER S70145		SHEET S-3	
DRAWN BY: DL				
CHECKED BY: GM				
DATE: 04/2023				
SCALE: AS SHOWN	5 of 19 SHTS.			