



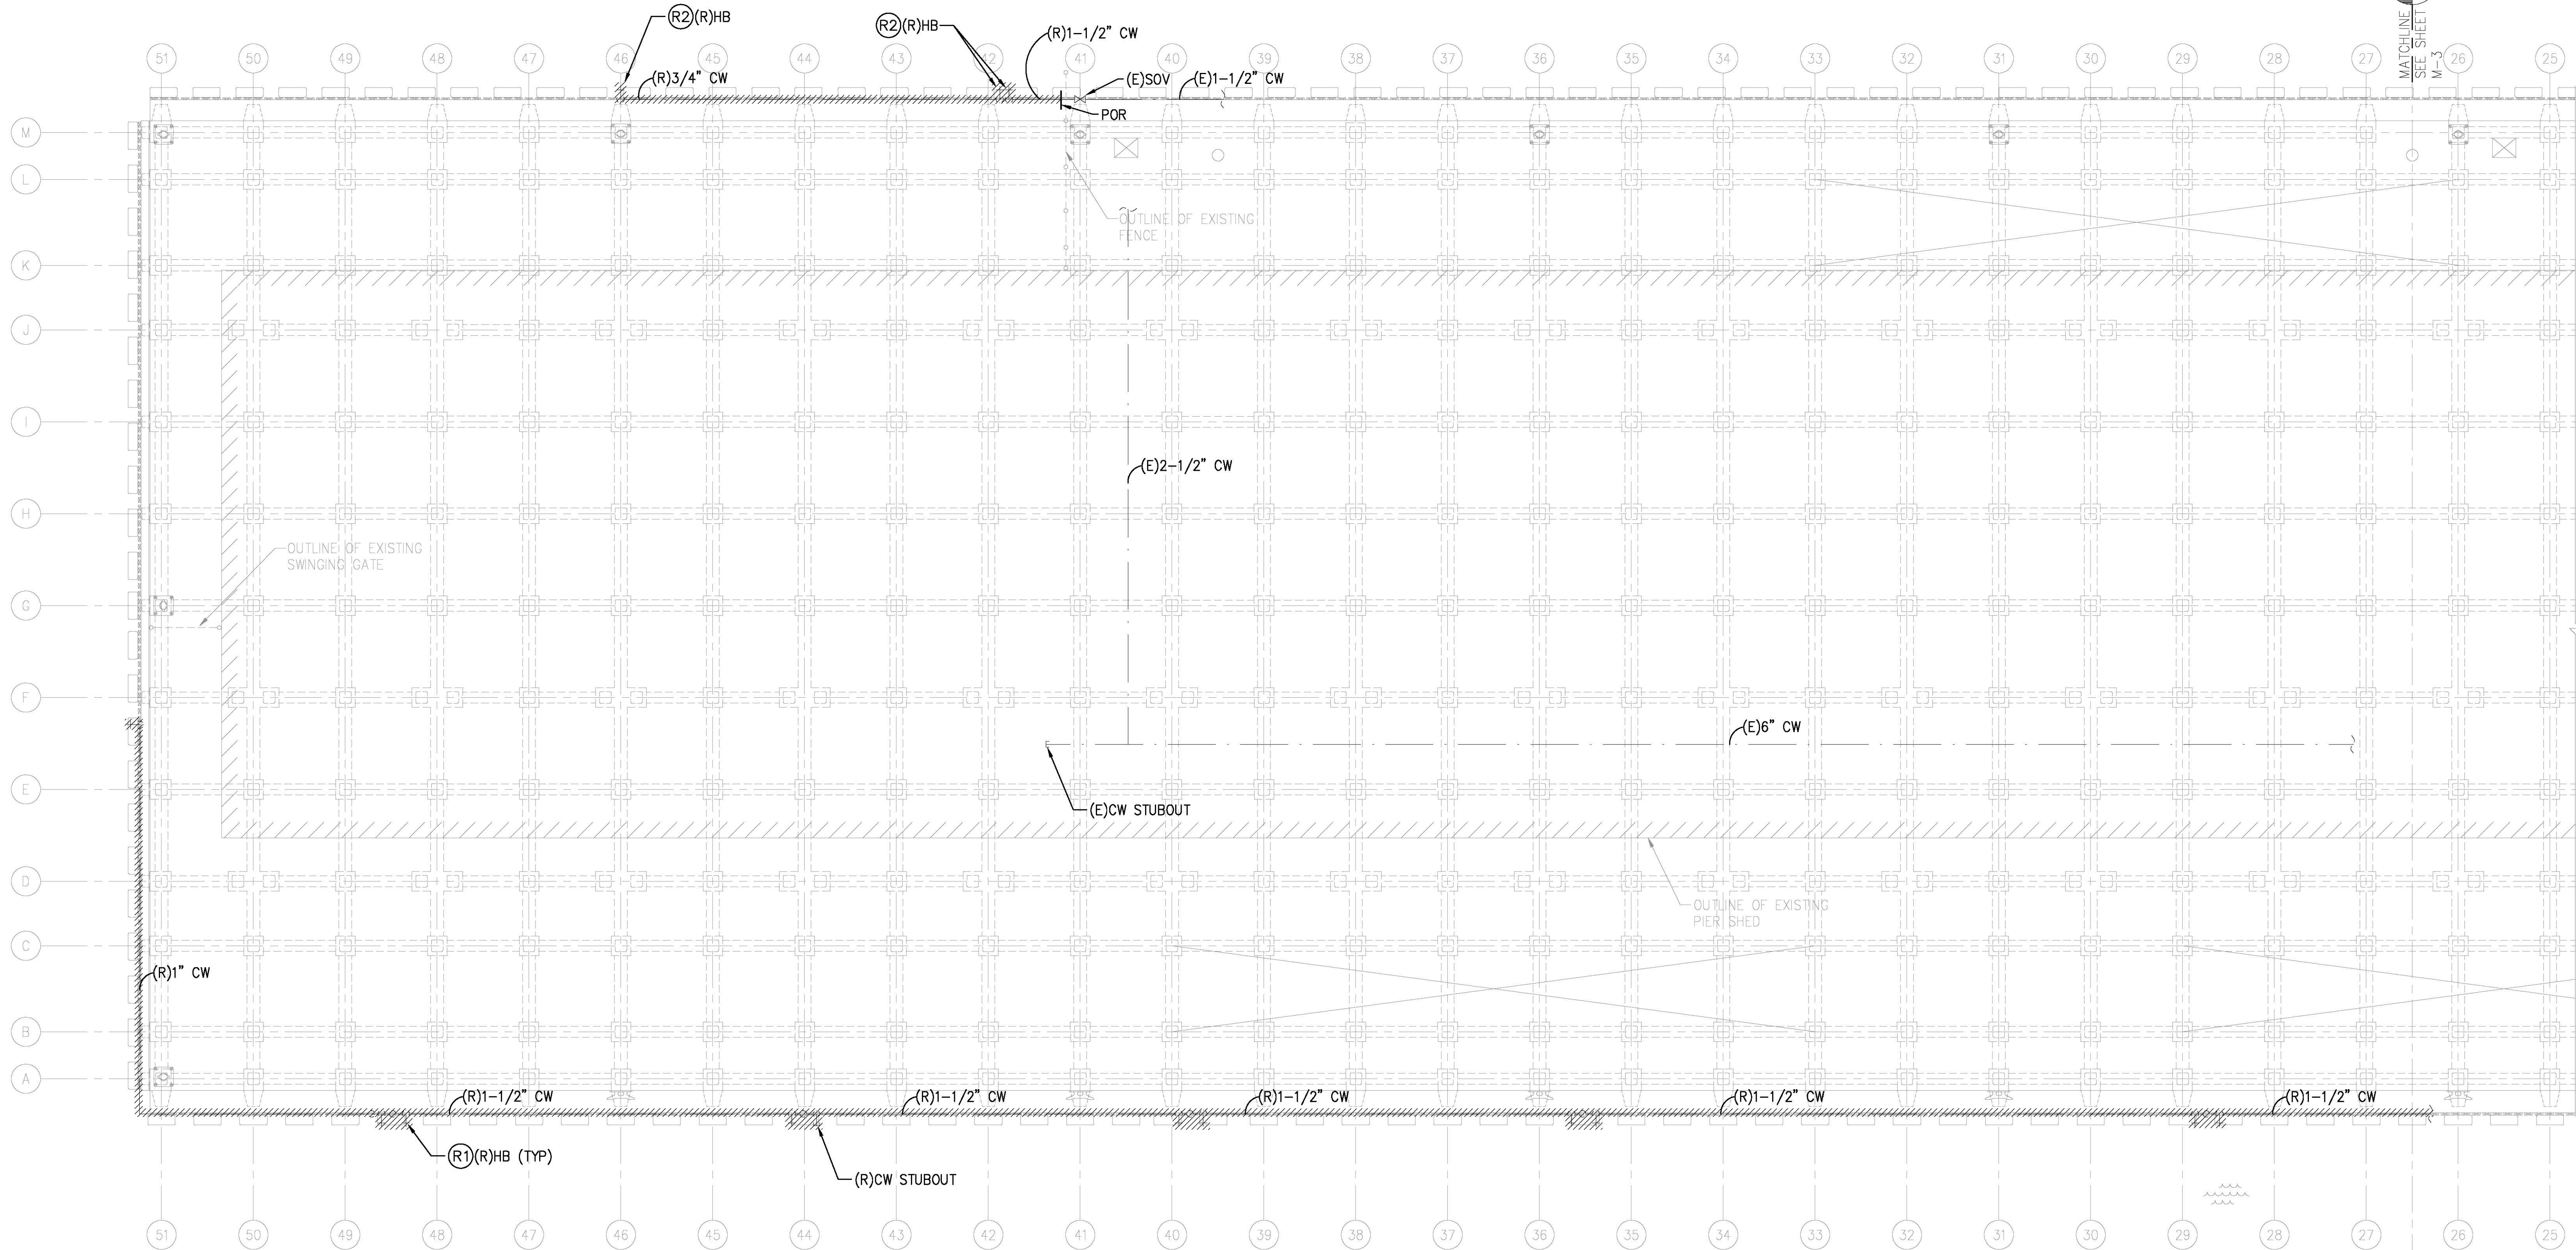

1 PARTIAL PLUMBING DEMOLITION PLAN
M-2 SCALE: 1" = 10'

PLUMBING DEMOLITION WORK NOTES:


- (R1) REMOVE EXISTING HOSE BIBB, ASSOCIATED PIPING, AND ACCESSORIES FROM POR AS INDICATED IN M-3. SEE NEW WORK NOTES FOR NEW INSTALLMENT. CONTRACTOR TO FIELD VERIFY. PATCH/REPAIR TO MATCH EXISTING.
- (R2) REMOVE EXISTING HOSE BIBB, ASSOCIATED PIPING, AND ACCESSORIES FROM POR AS INDICATED IN M-2. SEE NEW WORK NOTES FOR NEW INSTALLMENT. CONTRACTOR TO FIELD VERIFY. PATCH/REPAIR TO MATCH EXISTING.

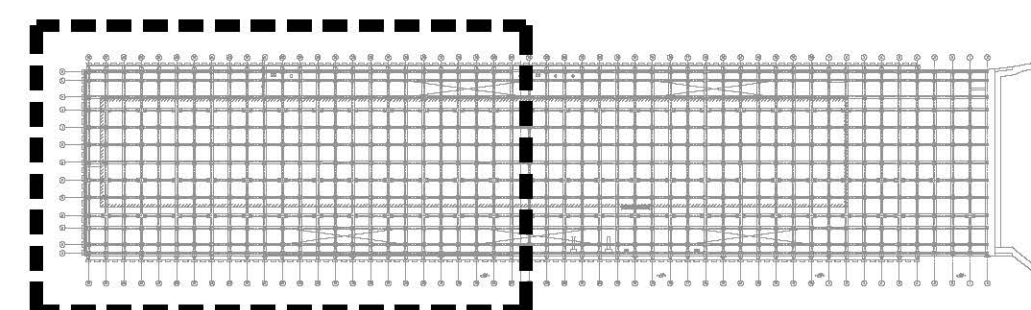

2 KEYPLAN
M-2 SCALE: NOT TO SCALE




0 10' 20'
SCALE: 1" = 10'-0"

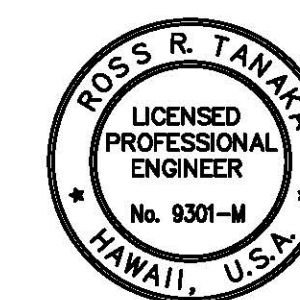

THIS WORK WAS PREPARED BY ME
OR UNDER MY SUPERVISION
EXP 4-30-24
MECHANICAL ENTERPRISE, INC.


REVISION	DATE	DESCRIPTION	BY	APPROVED
STATE OF HAWAII DEPARTMENT OF TRANSPORTATION HARBORS DIVISION				
JOB TITLE FENDER AND WATERLINE REPAIRS AT PORT ALLEN, KAUAI, HAWAII				
SHEET TITLE PARTIAL PLUMBING DEMOLITION PLAN				
DESIGNED BY: MEI		JOB NUMBER S70145		SHEET M-2 15 OF 19 SHEETS
DRAWN BY: MEI				
CHECKED BY: RRT				
DATE: 04/2023				
SCALE: AS SHOWN				

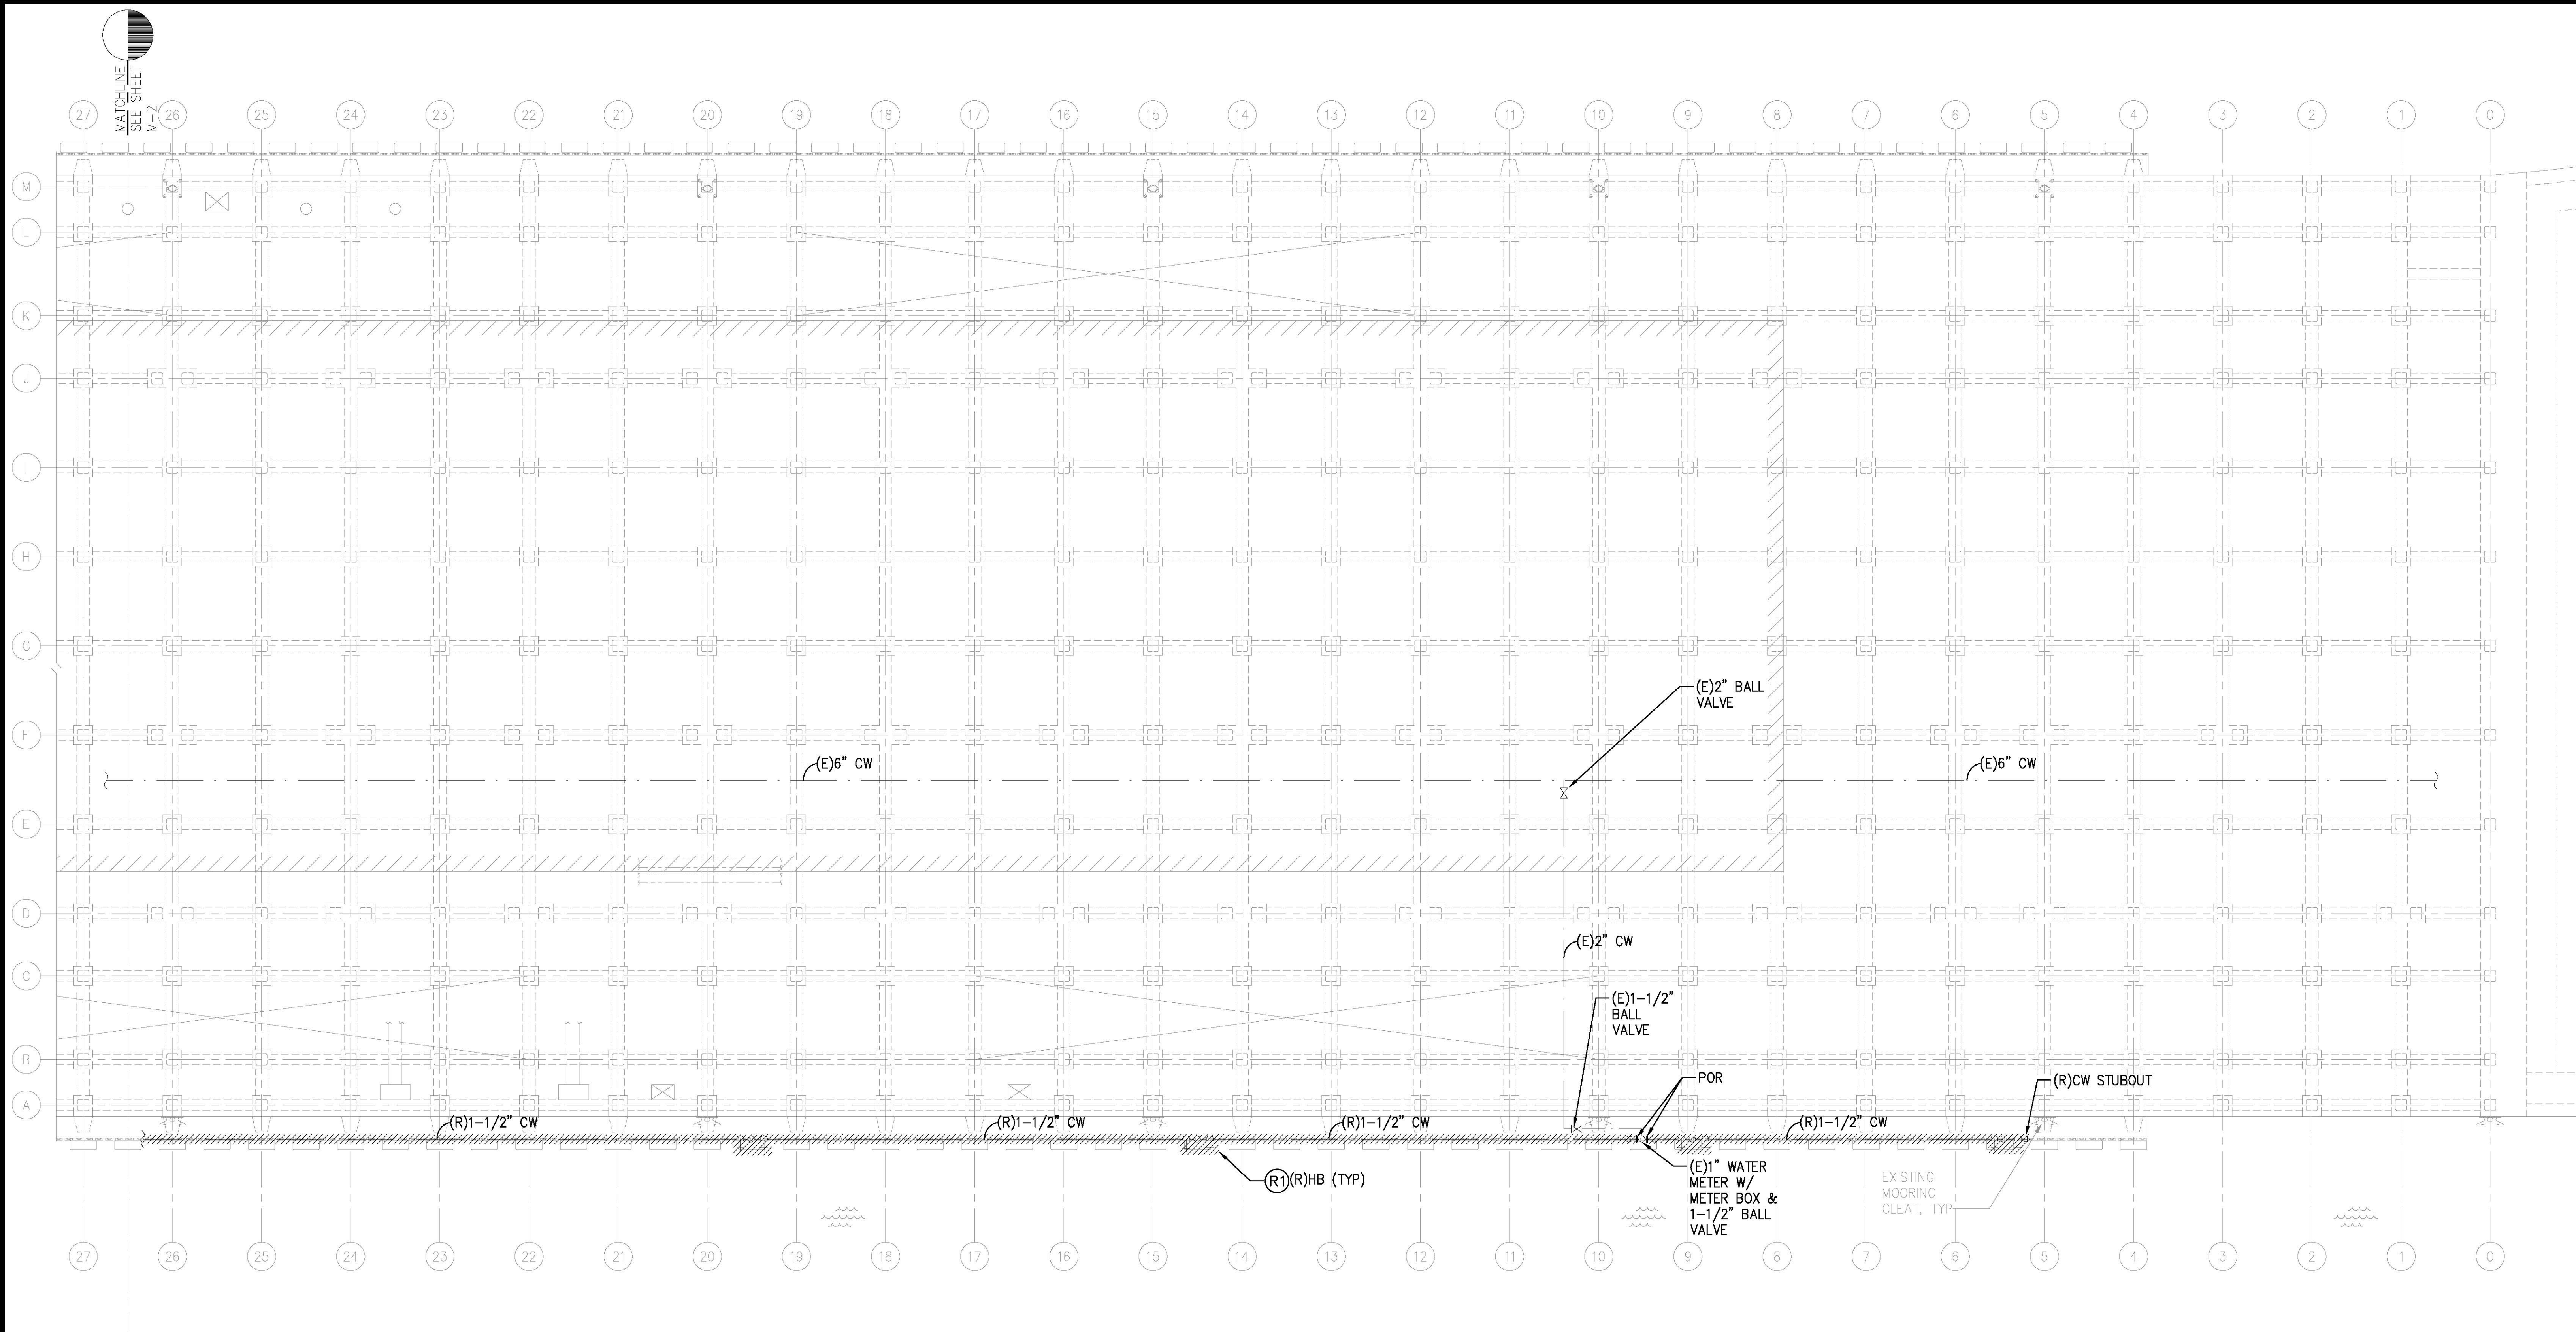

1
M-3 PARTIAL PLUMBING DEMOLITION PLAN
SCALE: 1" = 10'

PLUMBING DEMOLITION WORK NOTES:


- (R1) REMOVE EXISTING HOSE BIBB, ASSOCIATED PIPING, AND ACCESSORIES FROM POR AS INDICATED IN M-3. SEE NEW WORK NOTES FOR NEW INSTALLMENT. CONTRACTOR TO FIELD VERIFY. PATCH/REPAIR TO MATCH EXISTING.

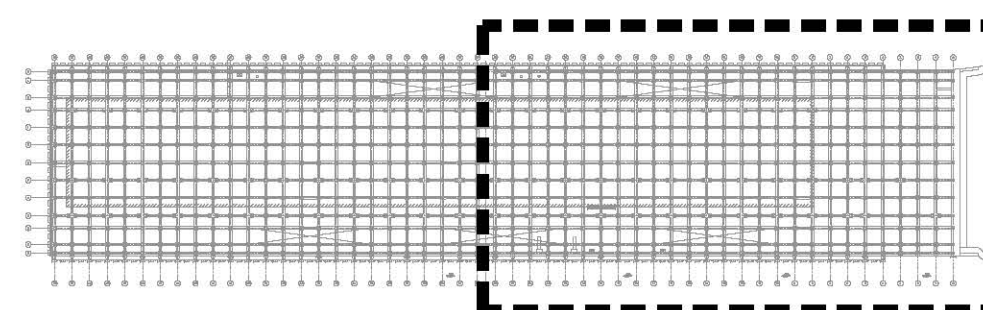

2
M-3 KEYPLAN
SCALE: NOT TO SCALE



0 10' 20'
SCALE: 1" = 10'-0"

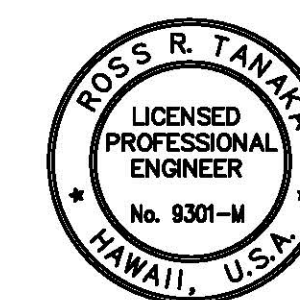

THIS WORK WAS PREPARED BY ME
OR UNDER MY SUPERVISION
EXP 4-30-24
Ross R. Tanaka
MECHANICAL ENTERPRISE, INC.

REVISION	DATE	DESCRIPTION	BY	APPROVED
STATE OF HAWAII DEPARTMENT OF TRANSPORTATION HARBORS DIVISION				
JOB TITLE FENDER AND WATERLINE REPAIRS AT PORT ALLEN, KAUAI, HAWAII				
SHEET TITLE PARTIAL PLUMBING DEMOLITION PLAN				
DESIGNED BY: MEI		JOB NUMBER S70145		SHEET M-3 16 OF 19 SHEETS
DRAWN BY: MEI				
CHECKED BY: RRT				
DATE: 04/2023				
SCALE: AS SHOWN				