



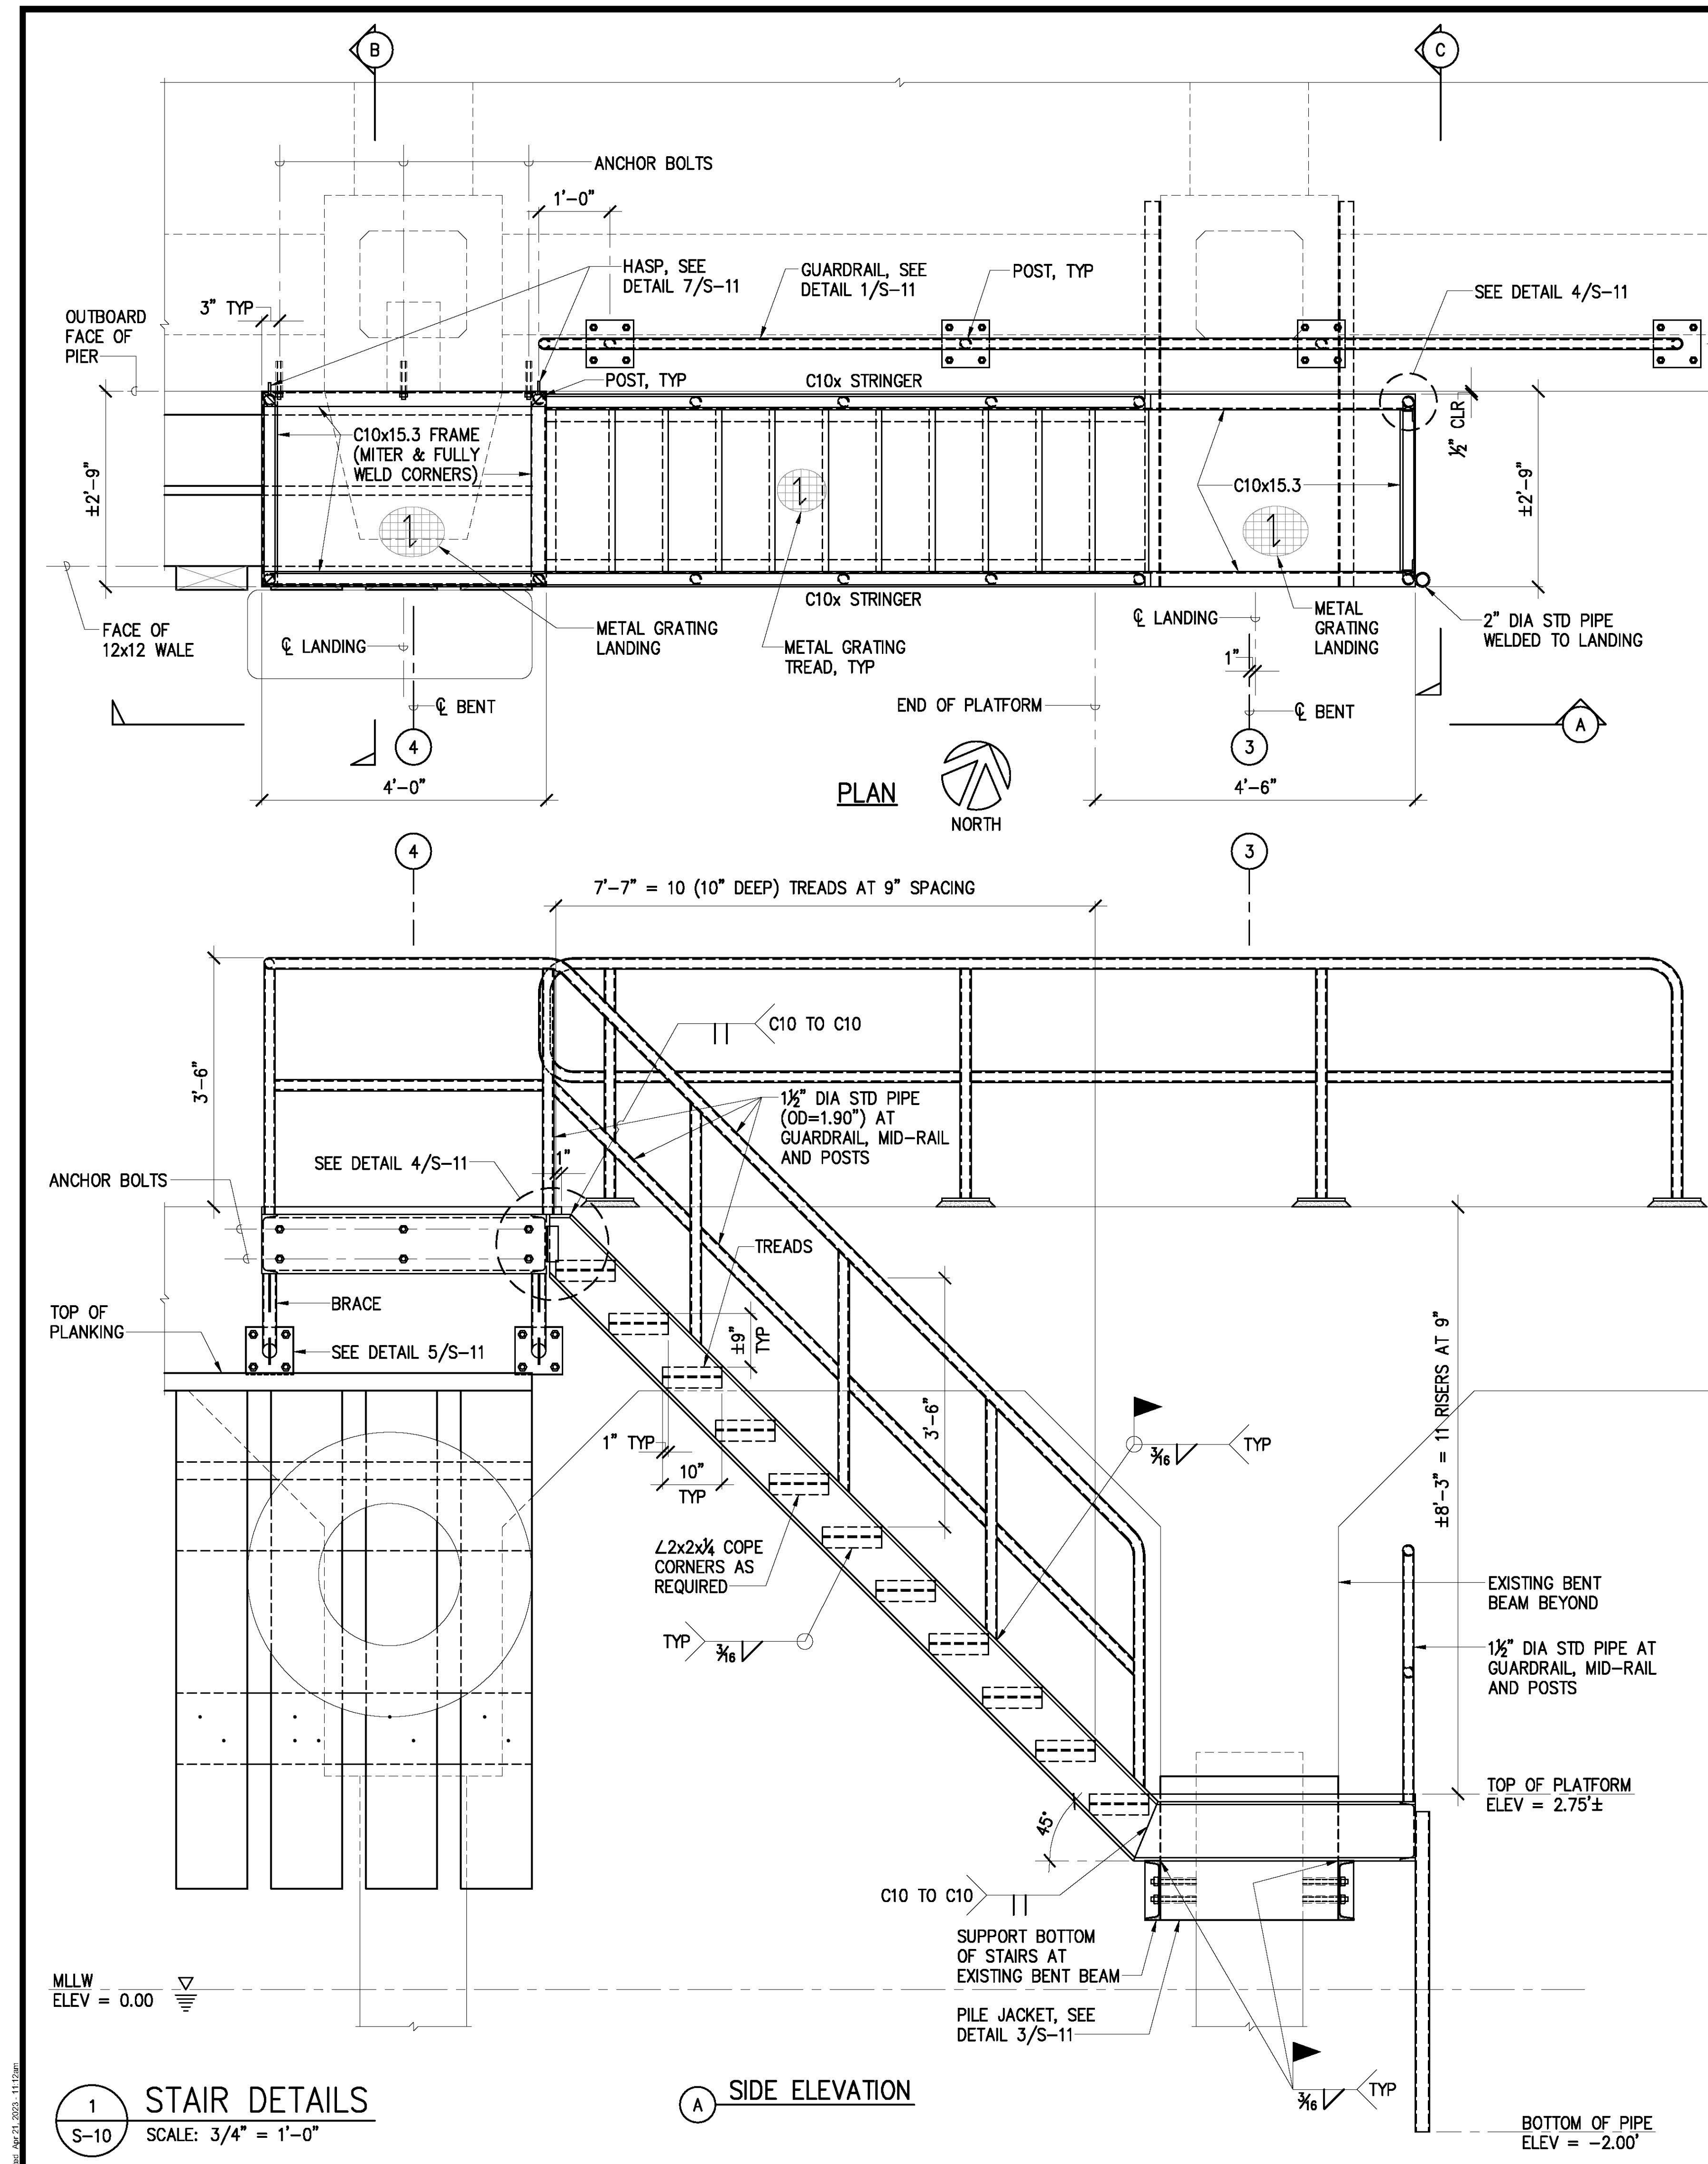

NOTES:

1. STAIRS ARE NOT ACCESSIBLE TO THE PUBLIC AND CONFORM TO OSHA 1910.25(C).
2. STAIRS AND GUARDRAIL ON TOP DECK INCLUDING METAL GRATING AND ASSOCIATED HARDWARE SHALL BE STAINLESS STEEL.
3. ALL METAL GRATINGS (TREADS AND LANDINGS) SHALL HAVE BANKED EDGES (NO PROTRUSIONS).
4. INDICATES DIRECTION OF BEARING BARS.

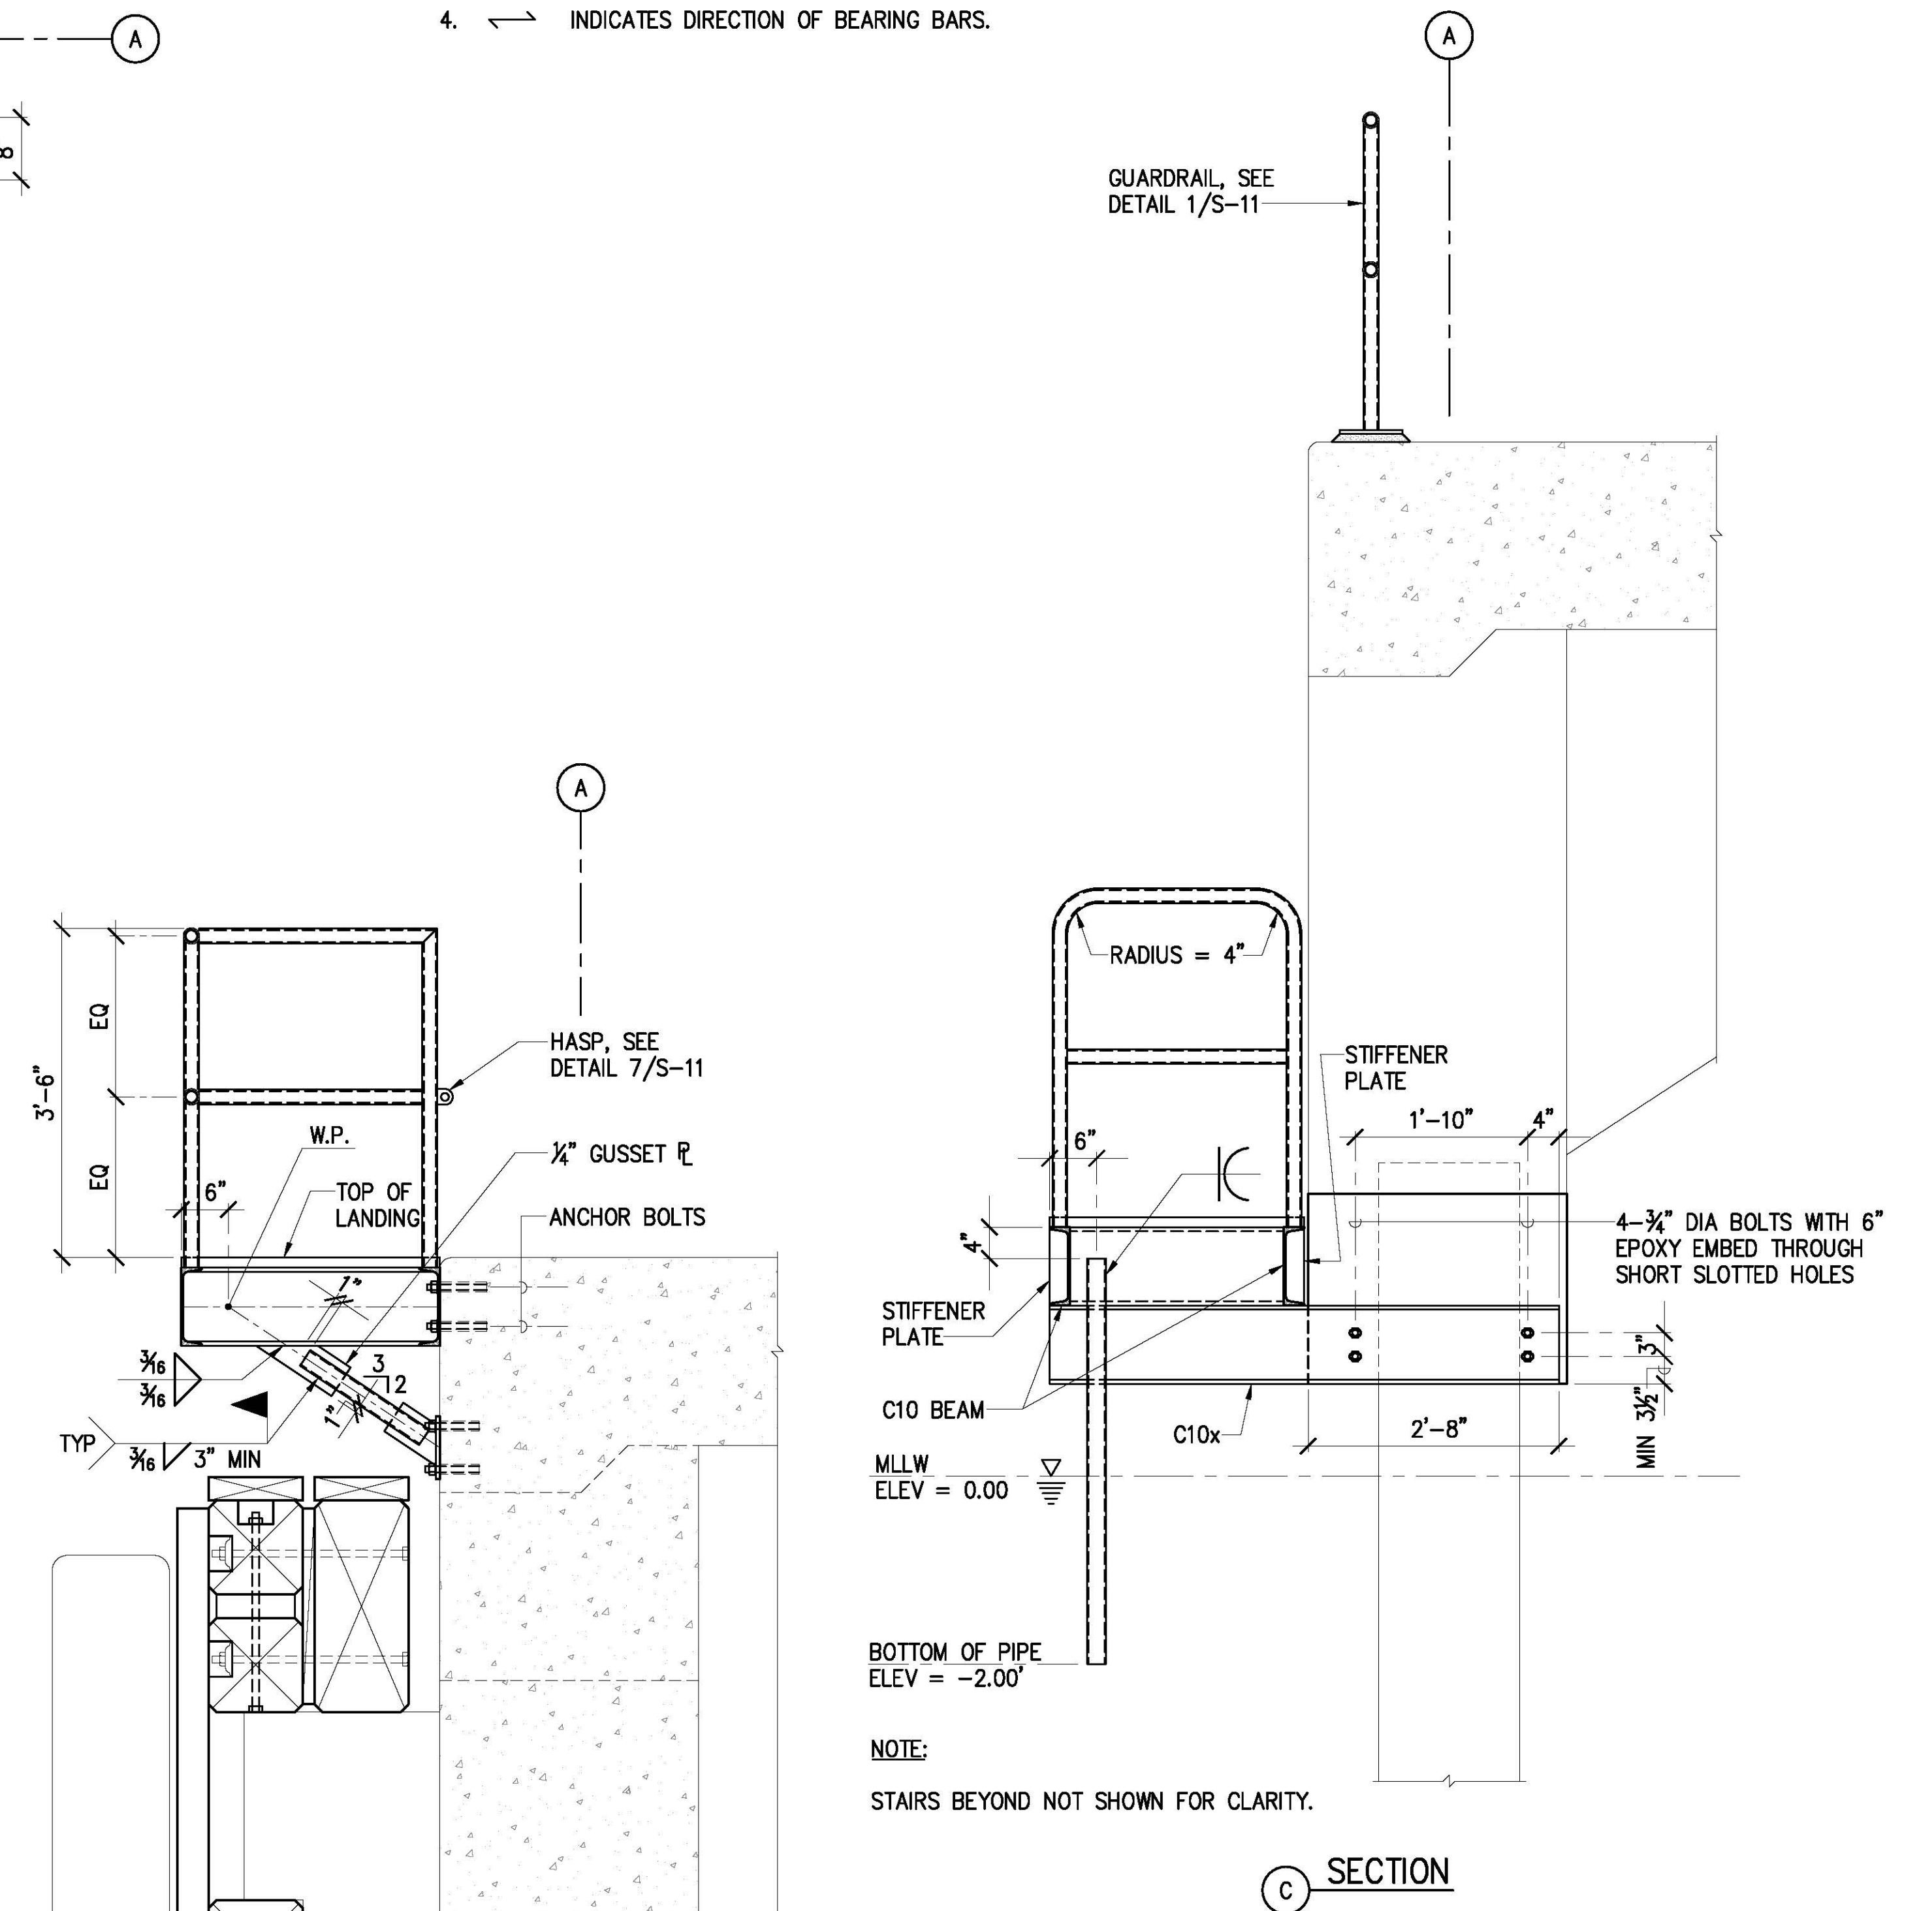

DESIGNED BY: GO		SHEET	
DRAWN BY: DL		S-10	
CHECKED BY: GM		12 OF 19 SHTS.	
DATE: 04/2023		JOB NUMBER	
SCALE: AS SHOWN		S70145	

STATE OF HAWAII
DEPARTMENT OF TRANSPORTATION
HARBORS DIVISION

JOB TITLE
FENDER AND WATERLINE REPAIRS AT
PORT ALLEN, KAUAI, HAWAII

SHEET TITLE
STAIR DETAILS

THIS WORK WAS PREPARED BY ME
OR UNDER MY SUPERVISION
EXP. 4-30-24
MKE ASSOCIATES LLC