




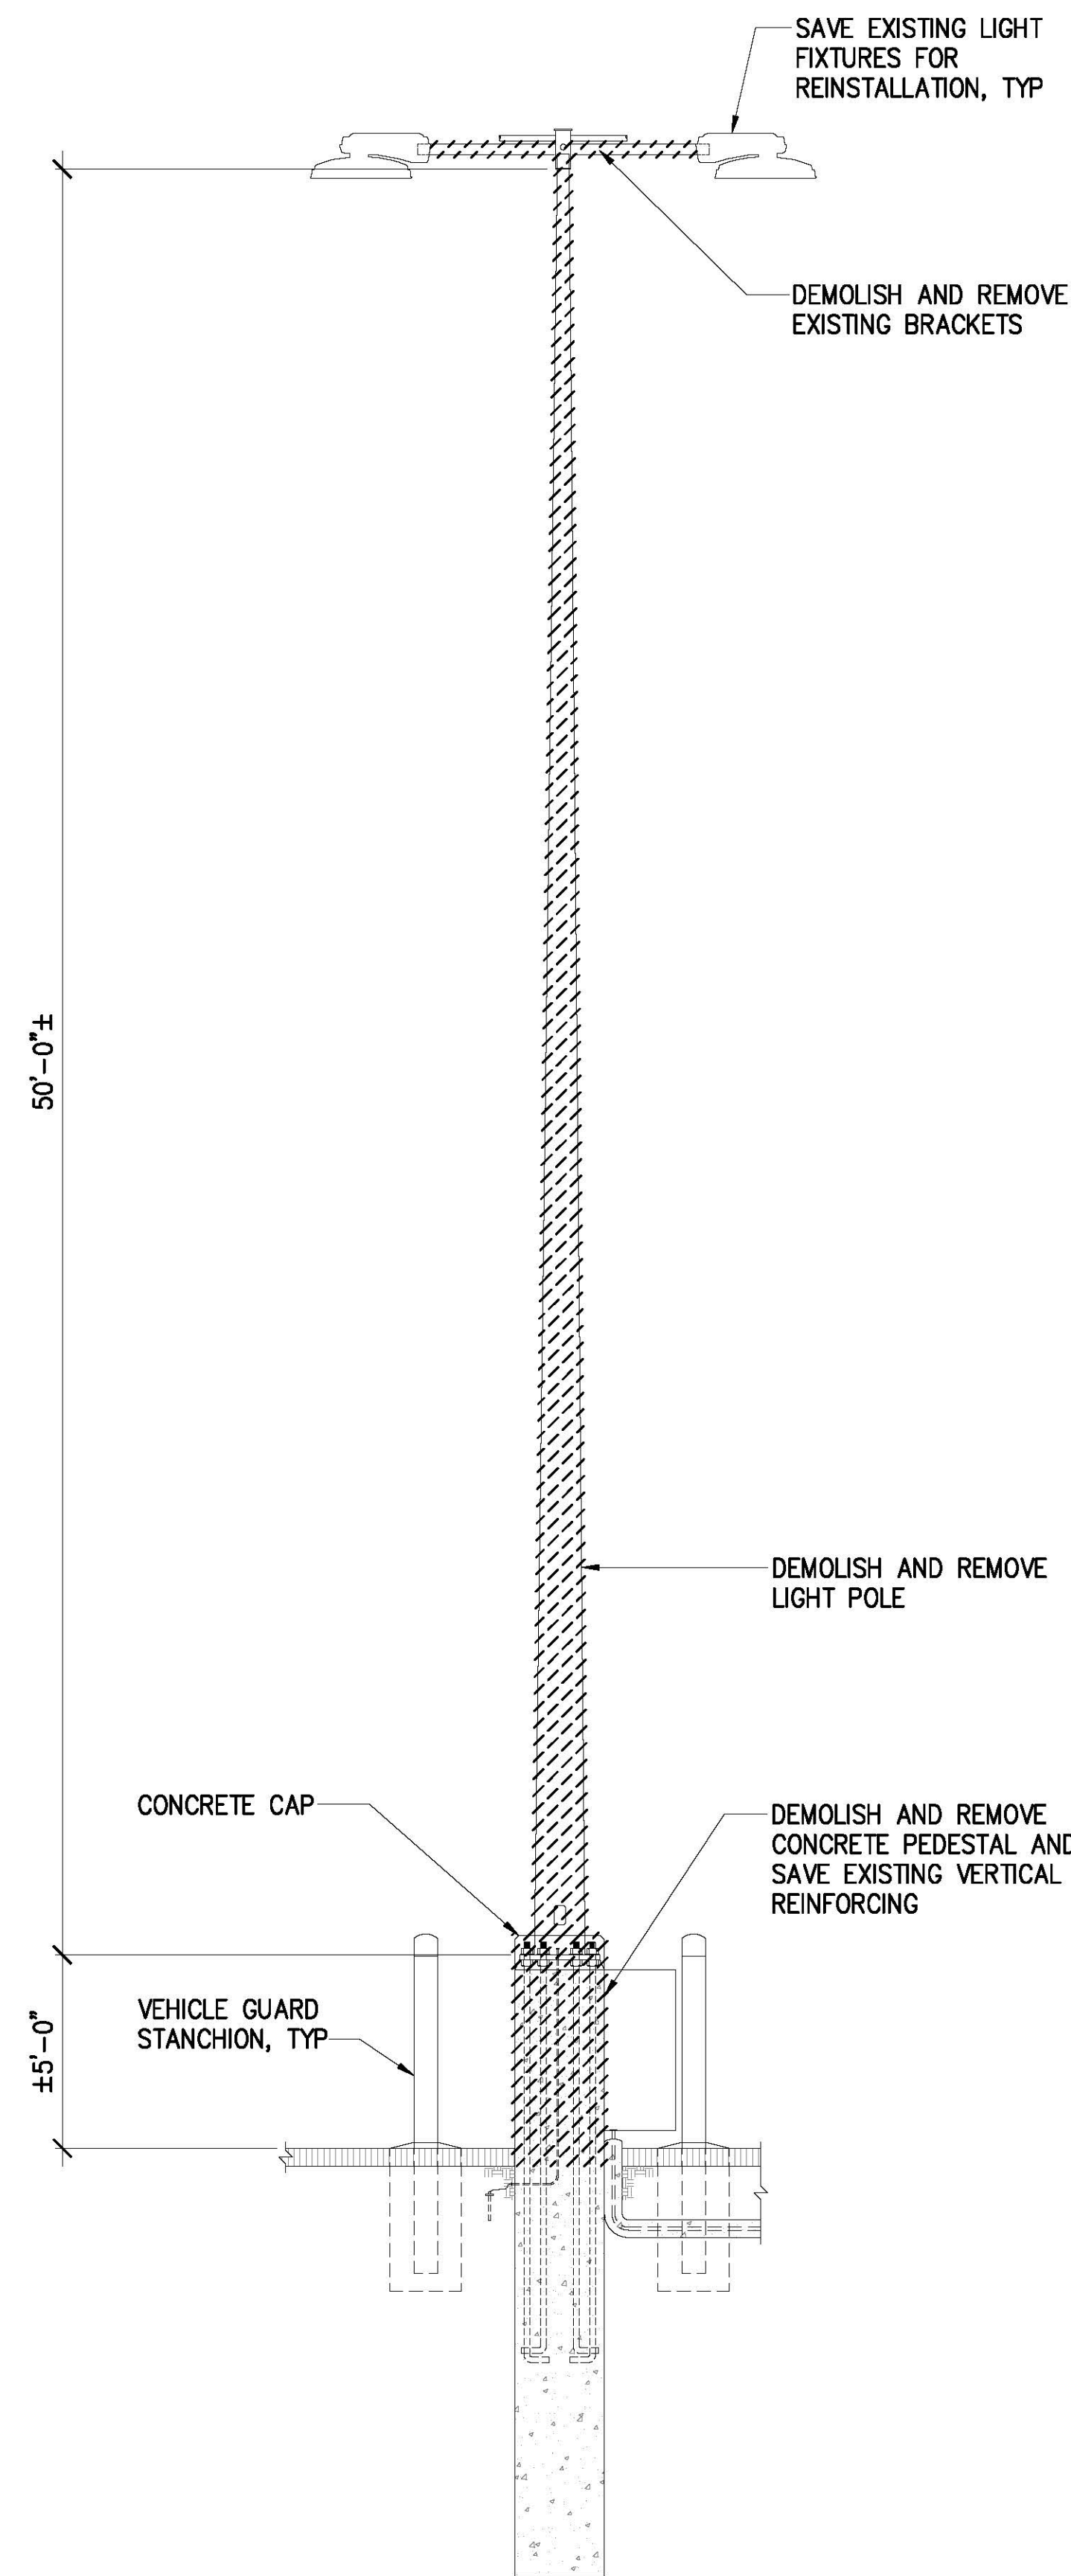


EXISTING CONDITION

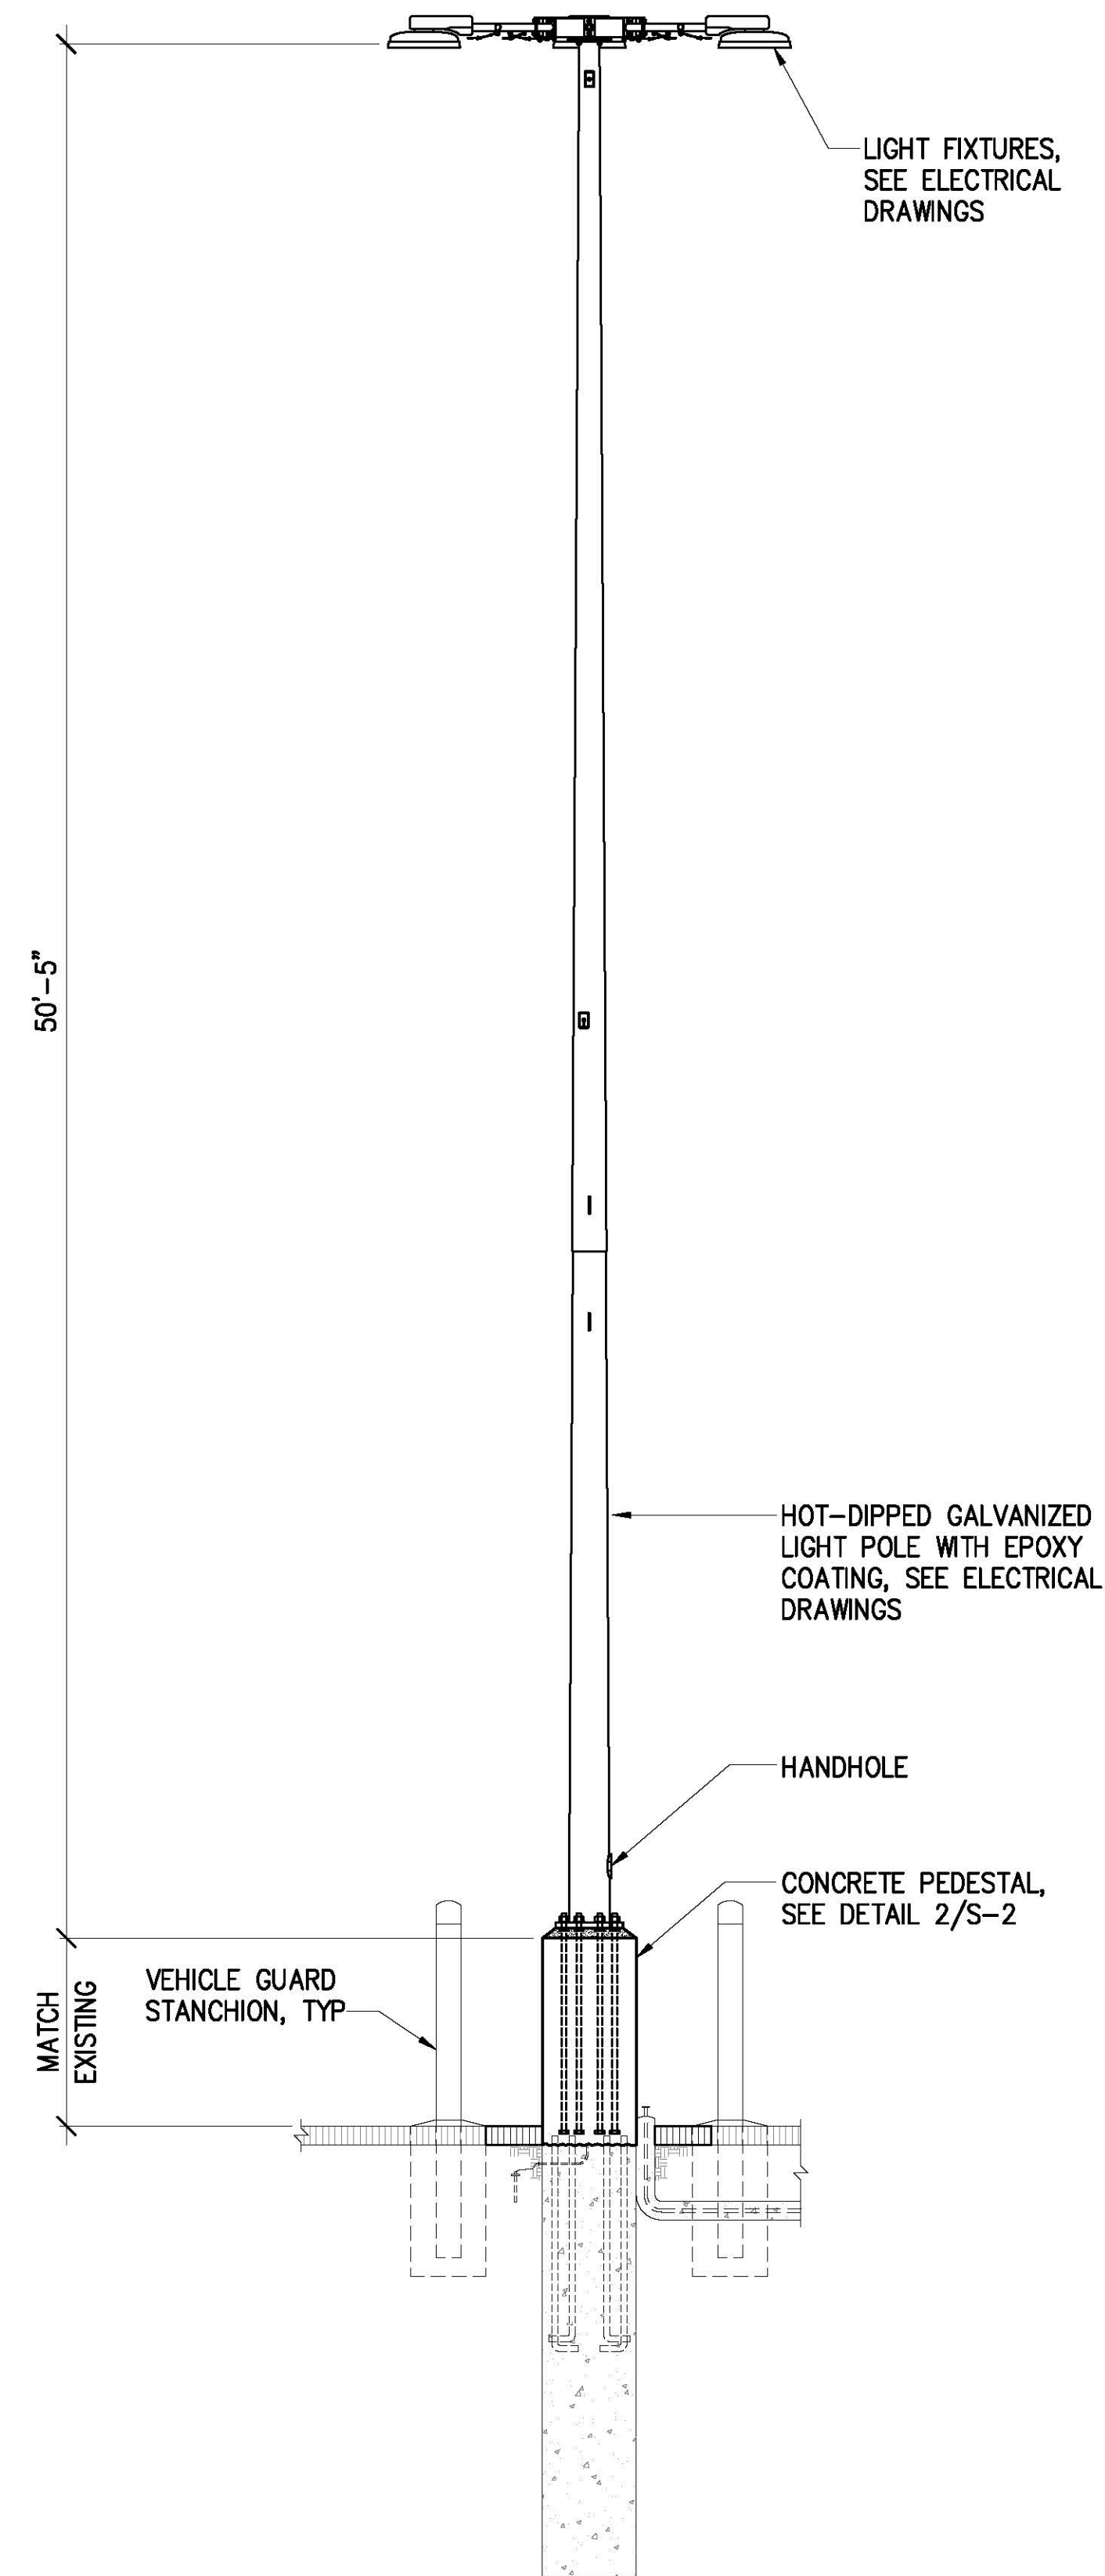


REPAIRED CONDITION

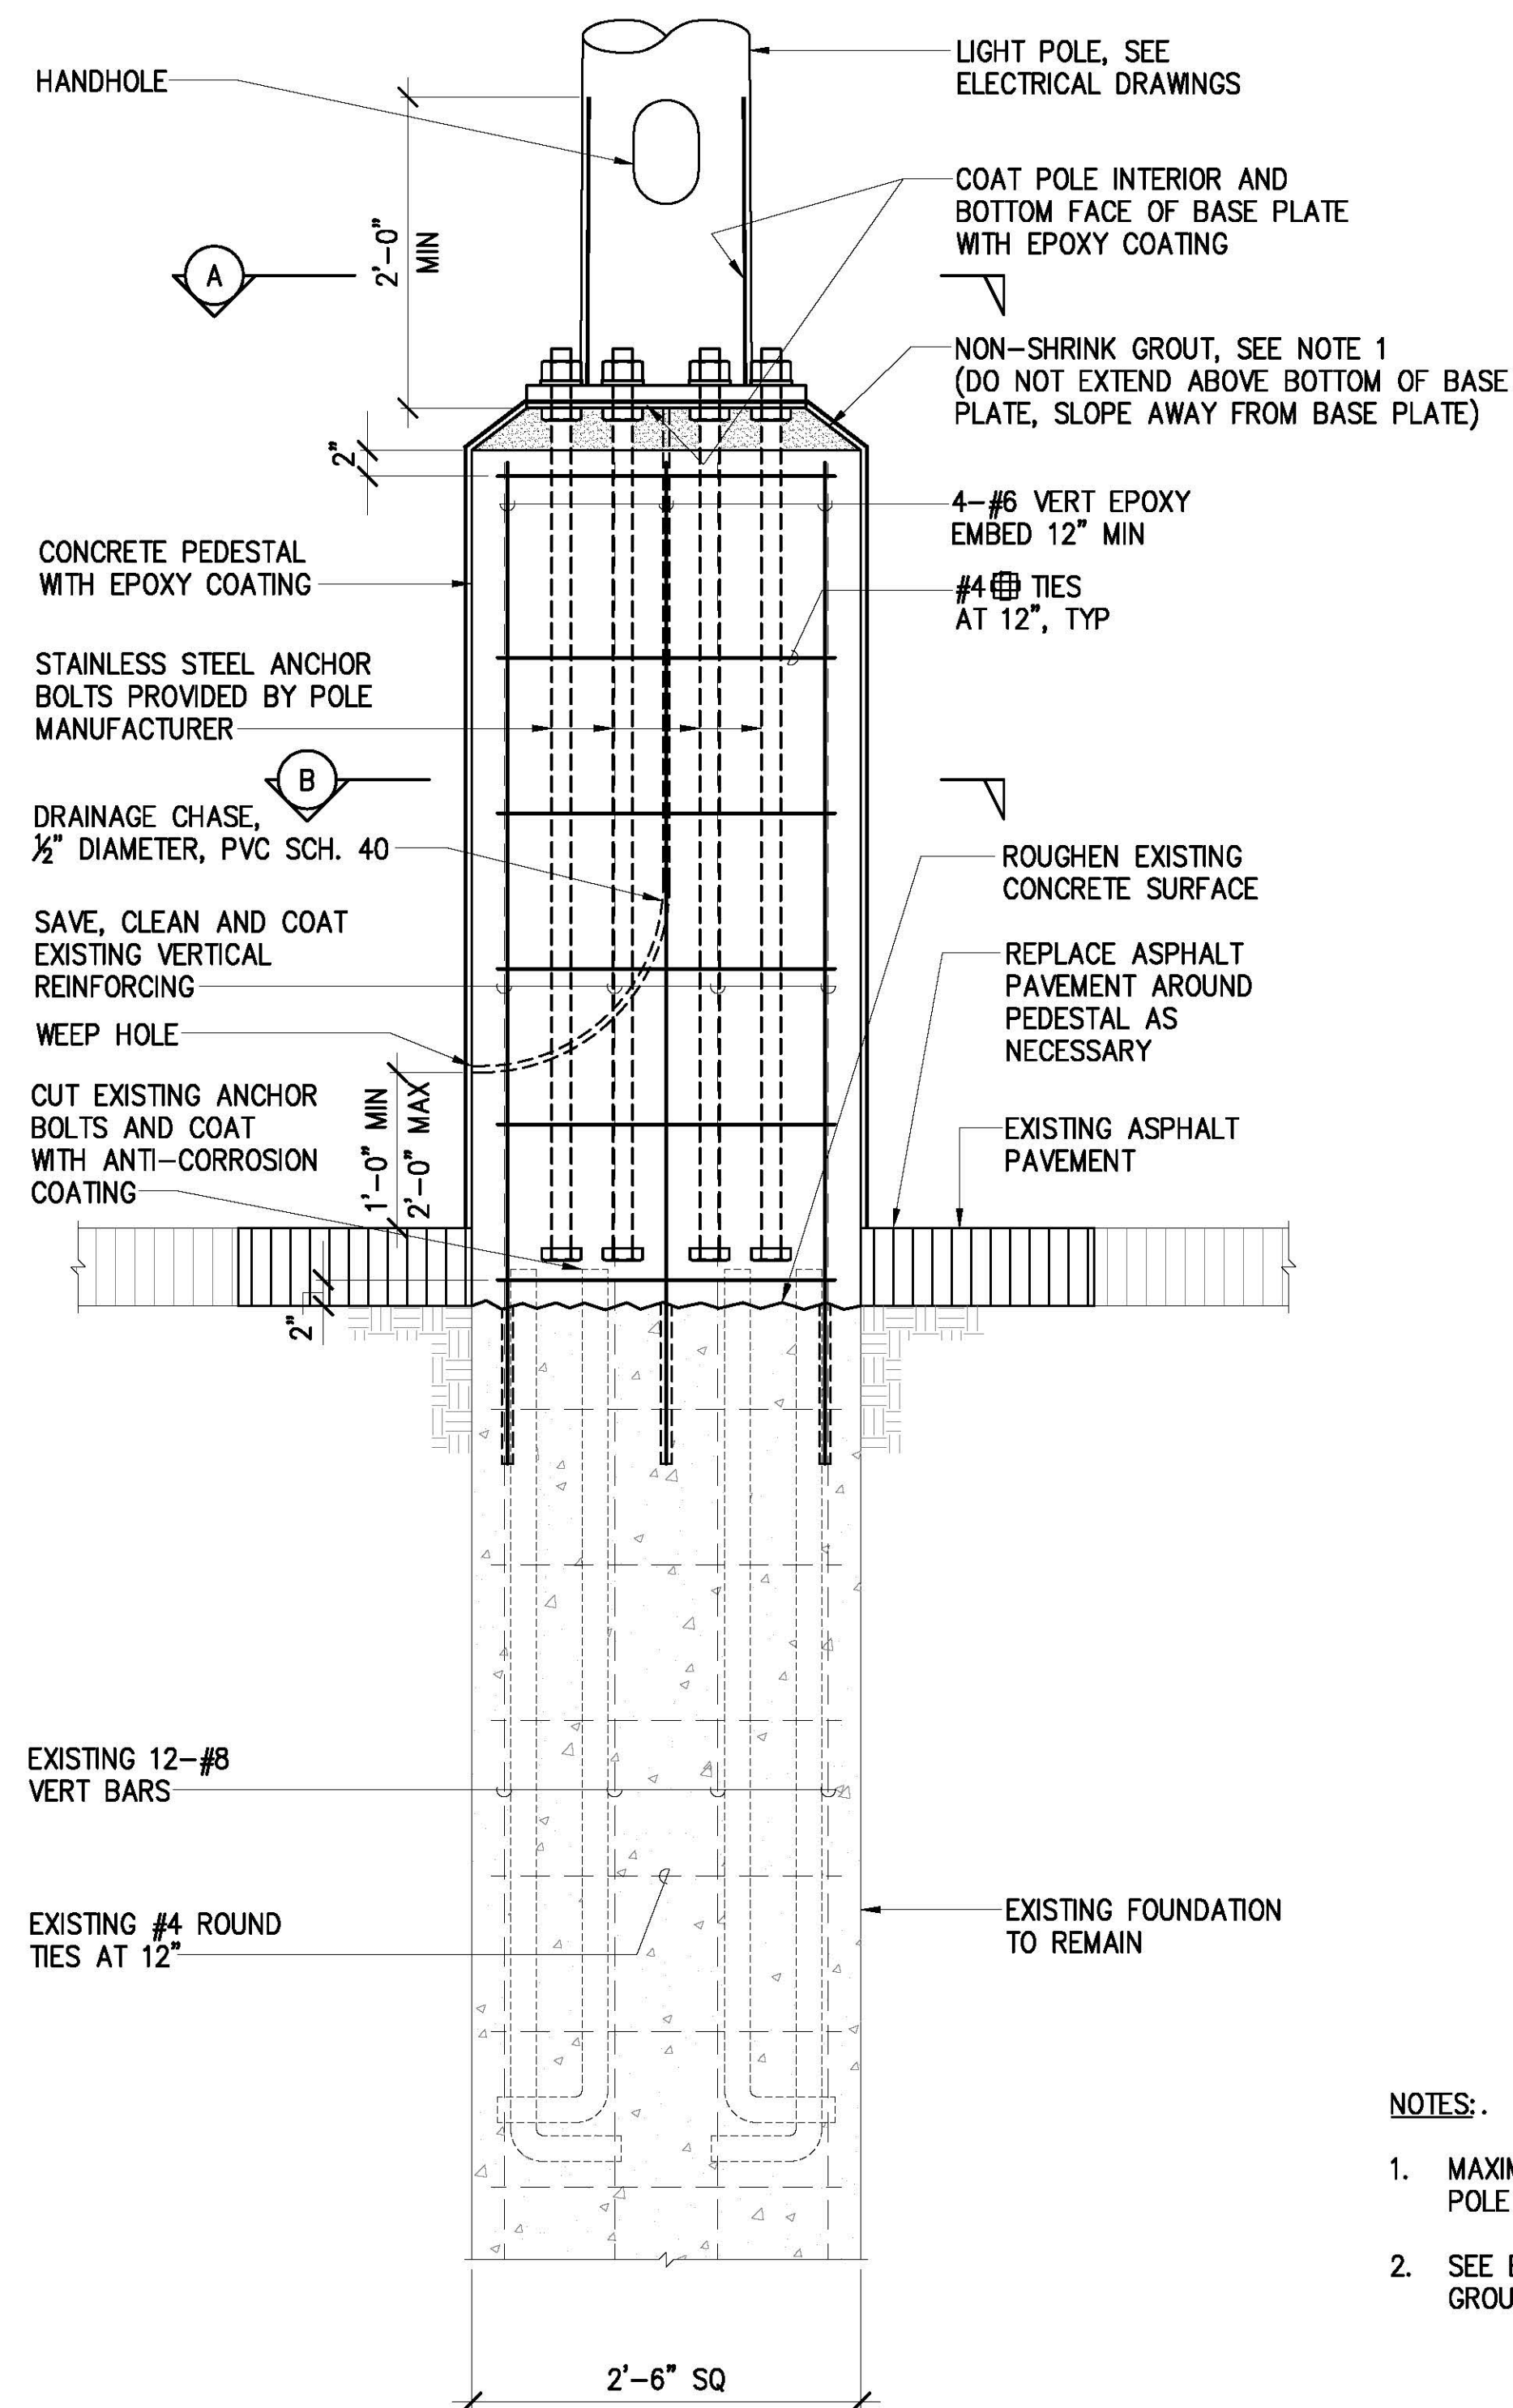

SECTION

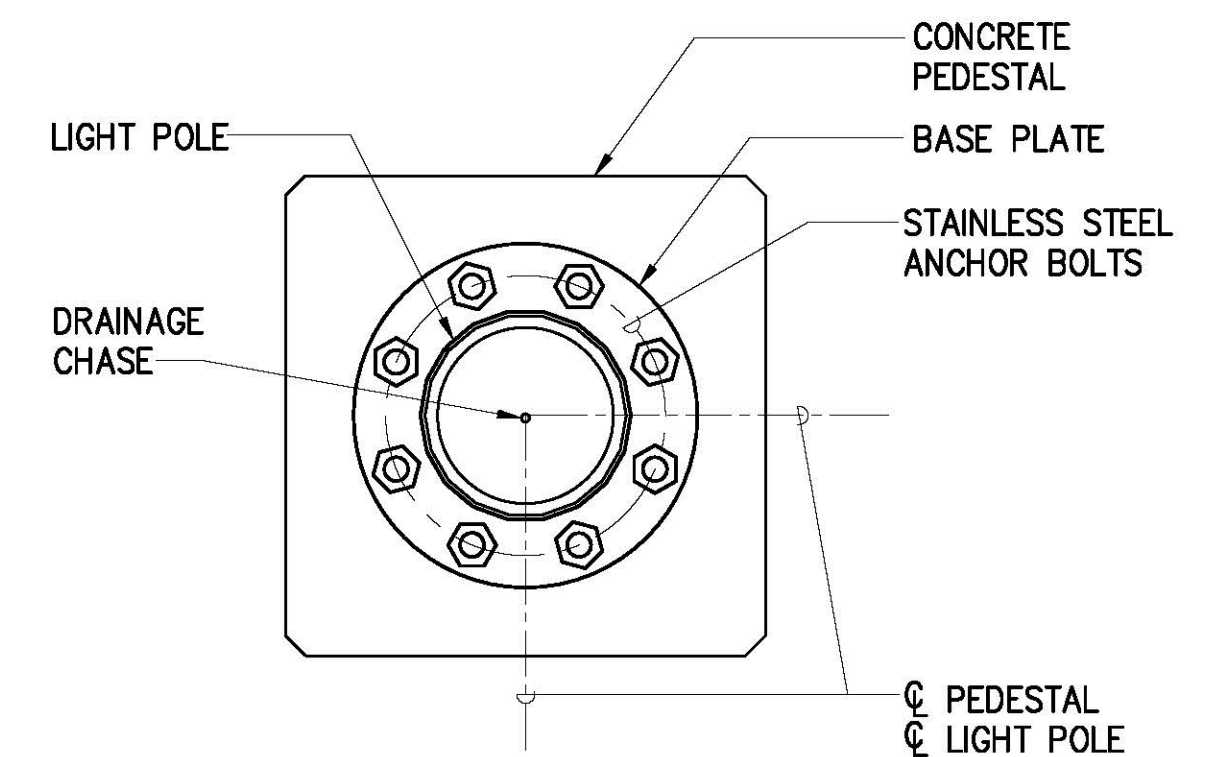


A BASE PLATE DETAIL

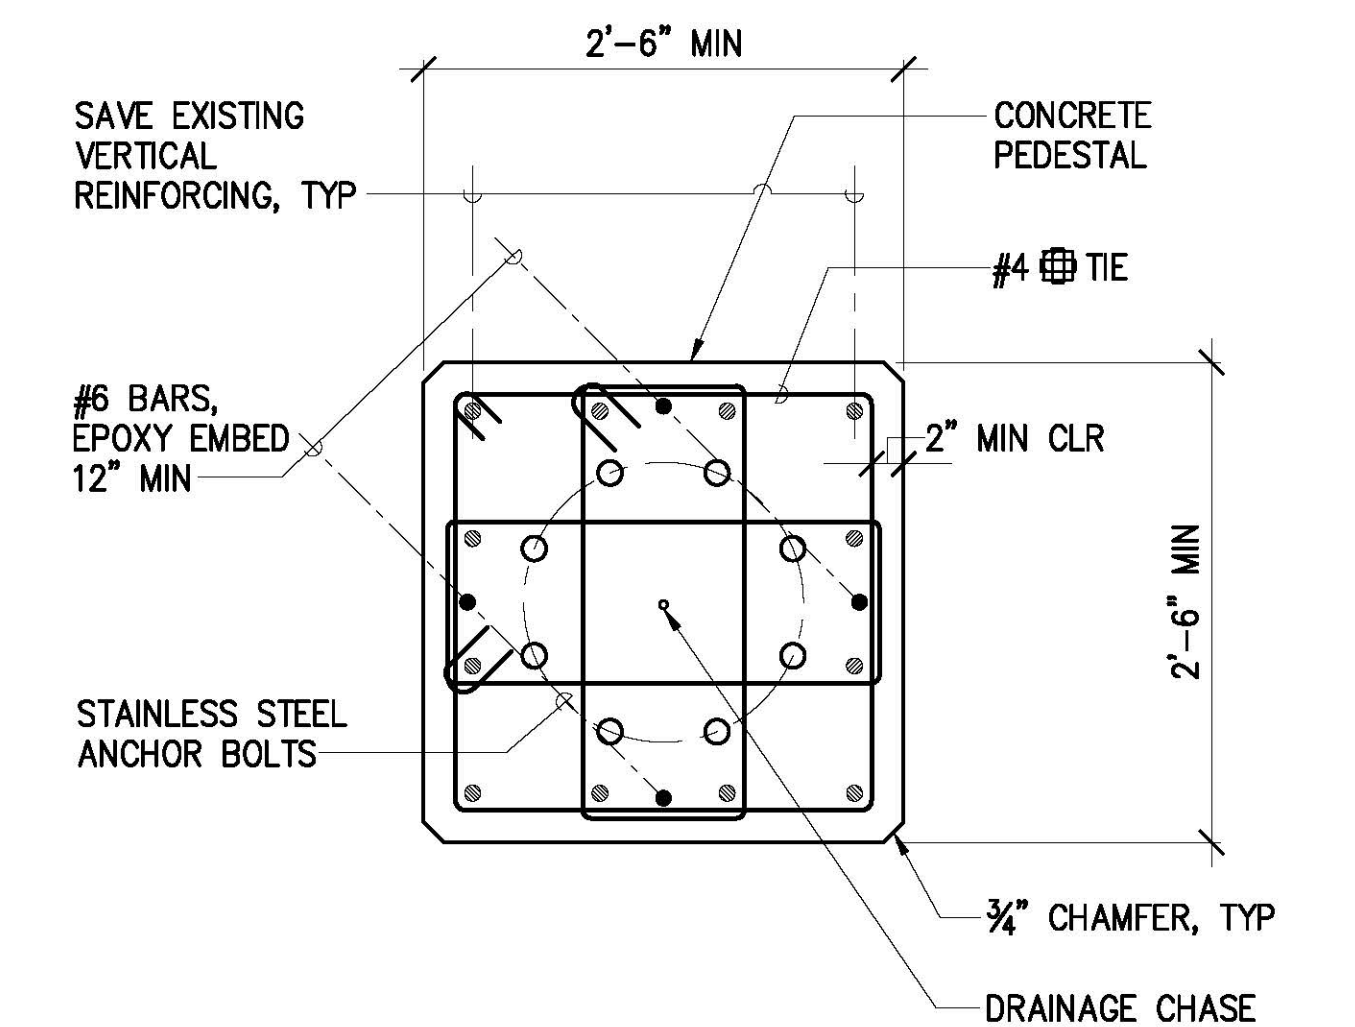

B SECTION


NOTES:

1. MAXIMUM GROUT HEIGHT SHALL BE 3" MAX AND AS RECOMMENDED BY THE POLE MANUFACTURER.
2. SEE ELECTRICAL DRAWINGS FOR ELECTRICAL WORK INCLUDING CONDUITS, GROUNDING ROD, ETC.

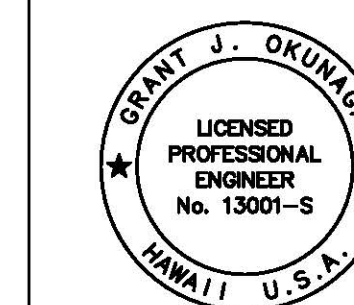


THIS WORK WAS PREPARED BY ME
OR UNDER MY SUPERVISION
EXP. 4-30-24
MKE ASSOCIATES LLC


REVISION	DATE	DESCRIPTION	BY	APPROVED
STATE OF HAWAII DEPARTMENT OF TRANSPORTATION HARBORS DIVISION				
JOB TITLE REPAIR LIGHT POLES AND PEDESTALS AT NAWILIWILI HARBOR, KAUAI, HAWAII				
SHEET TITLE LIGHT POLE REPAIR DETAILS				
DESIGNED BY: GO	JOB NUMBER S70146		SHEET S-2	
DRAWN BY: DL				
CHECKED BY: GM				
DATE: 04/2023				
SCALE: AS SHOWN			4 OF 17 SHTS.	

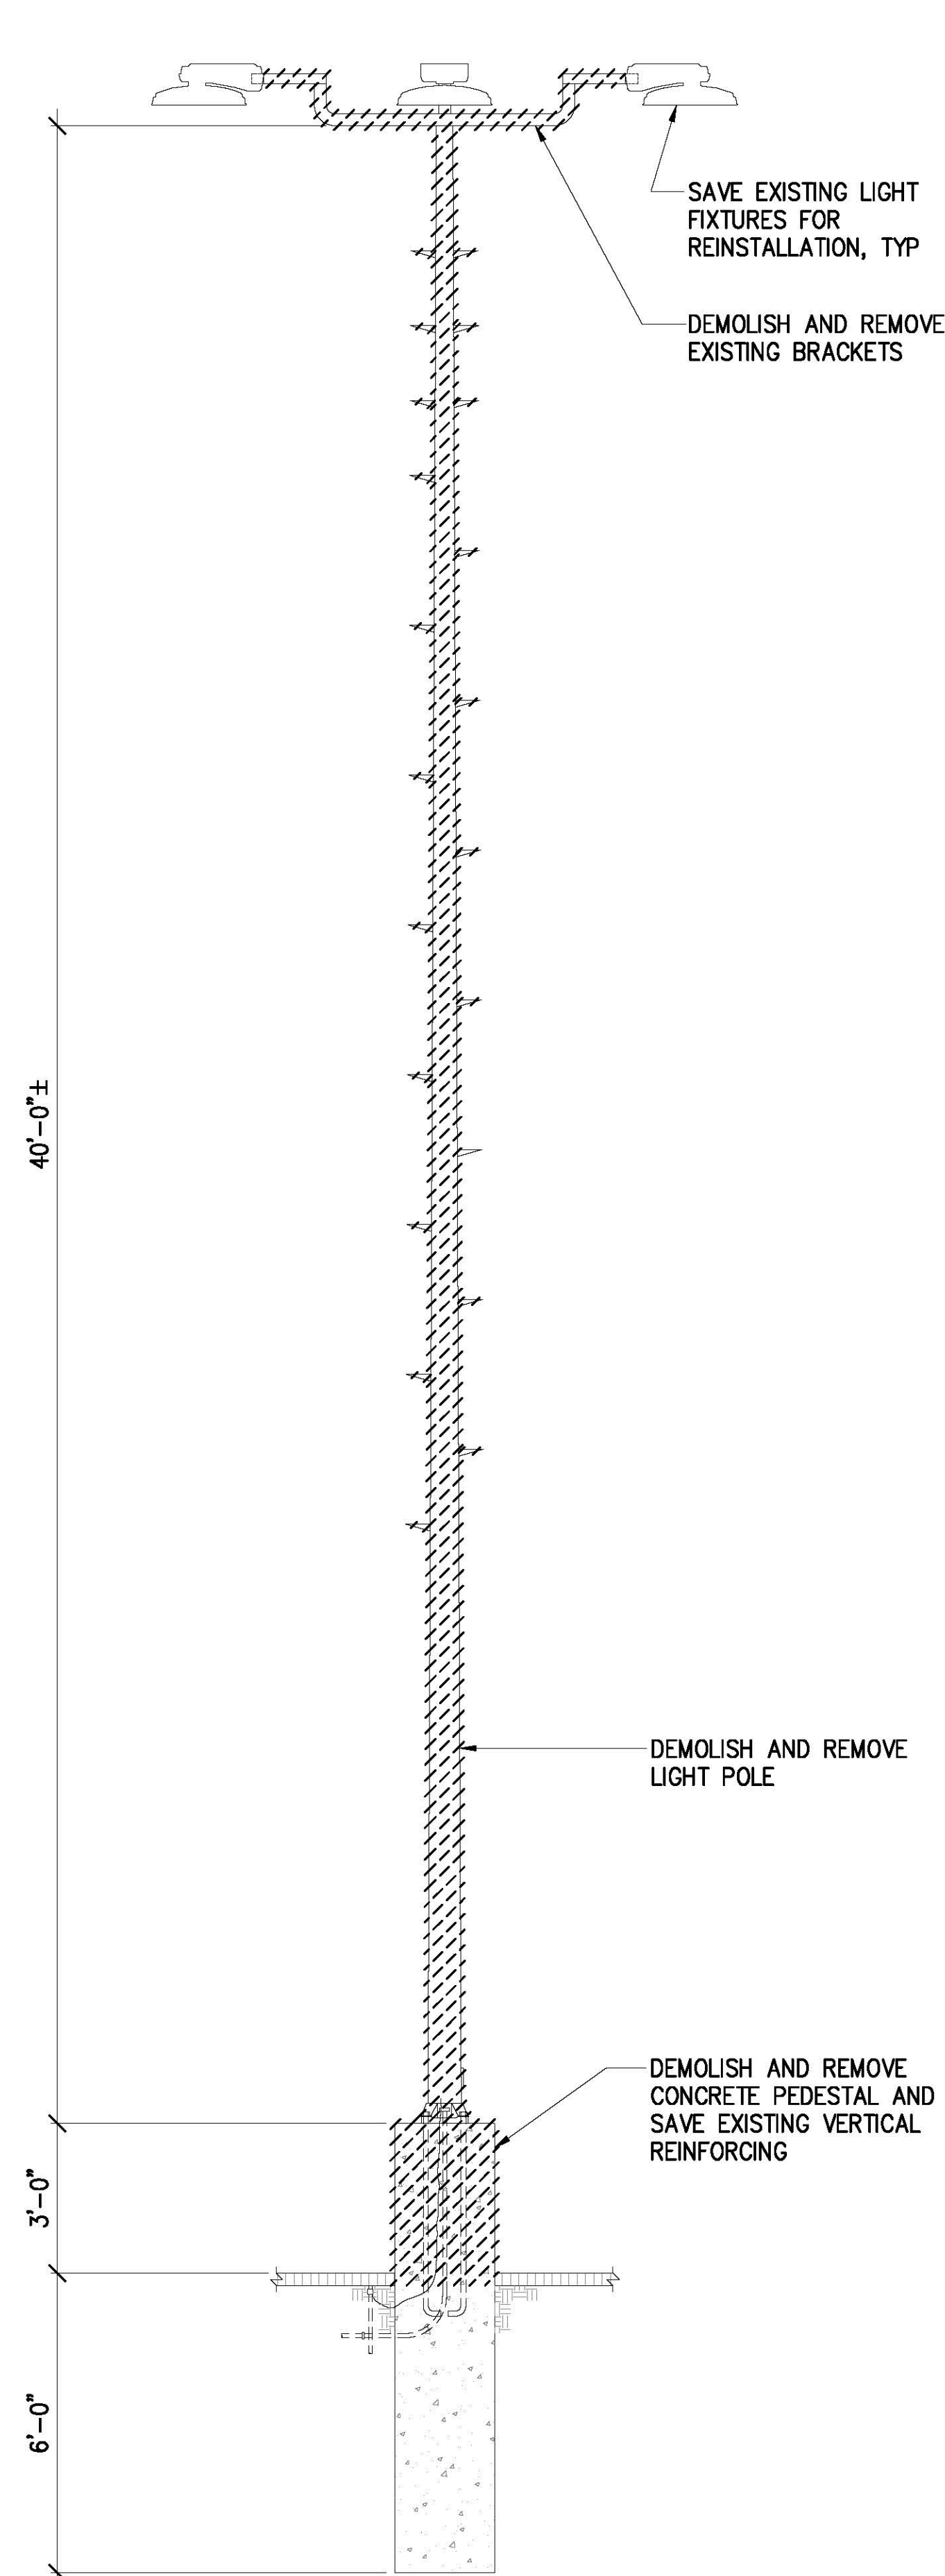


EXISTING CONDITION

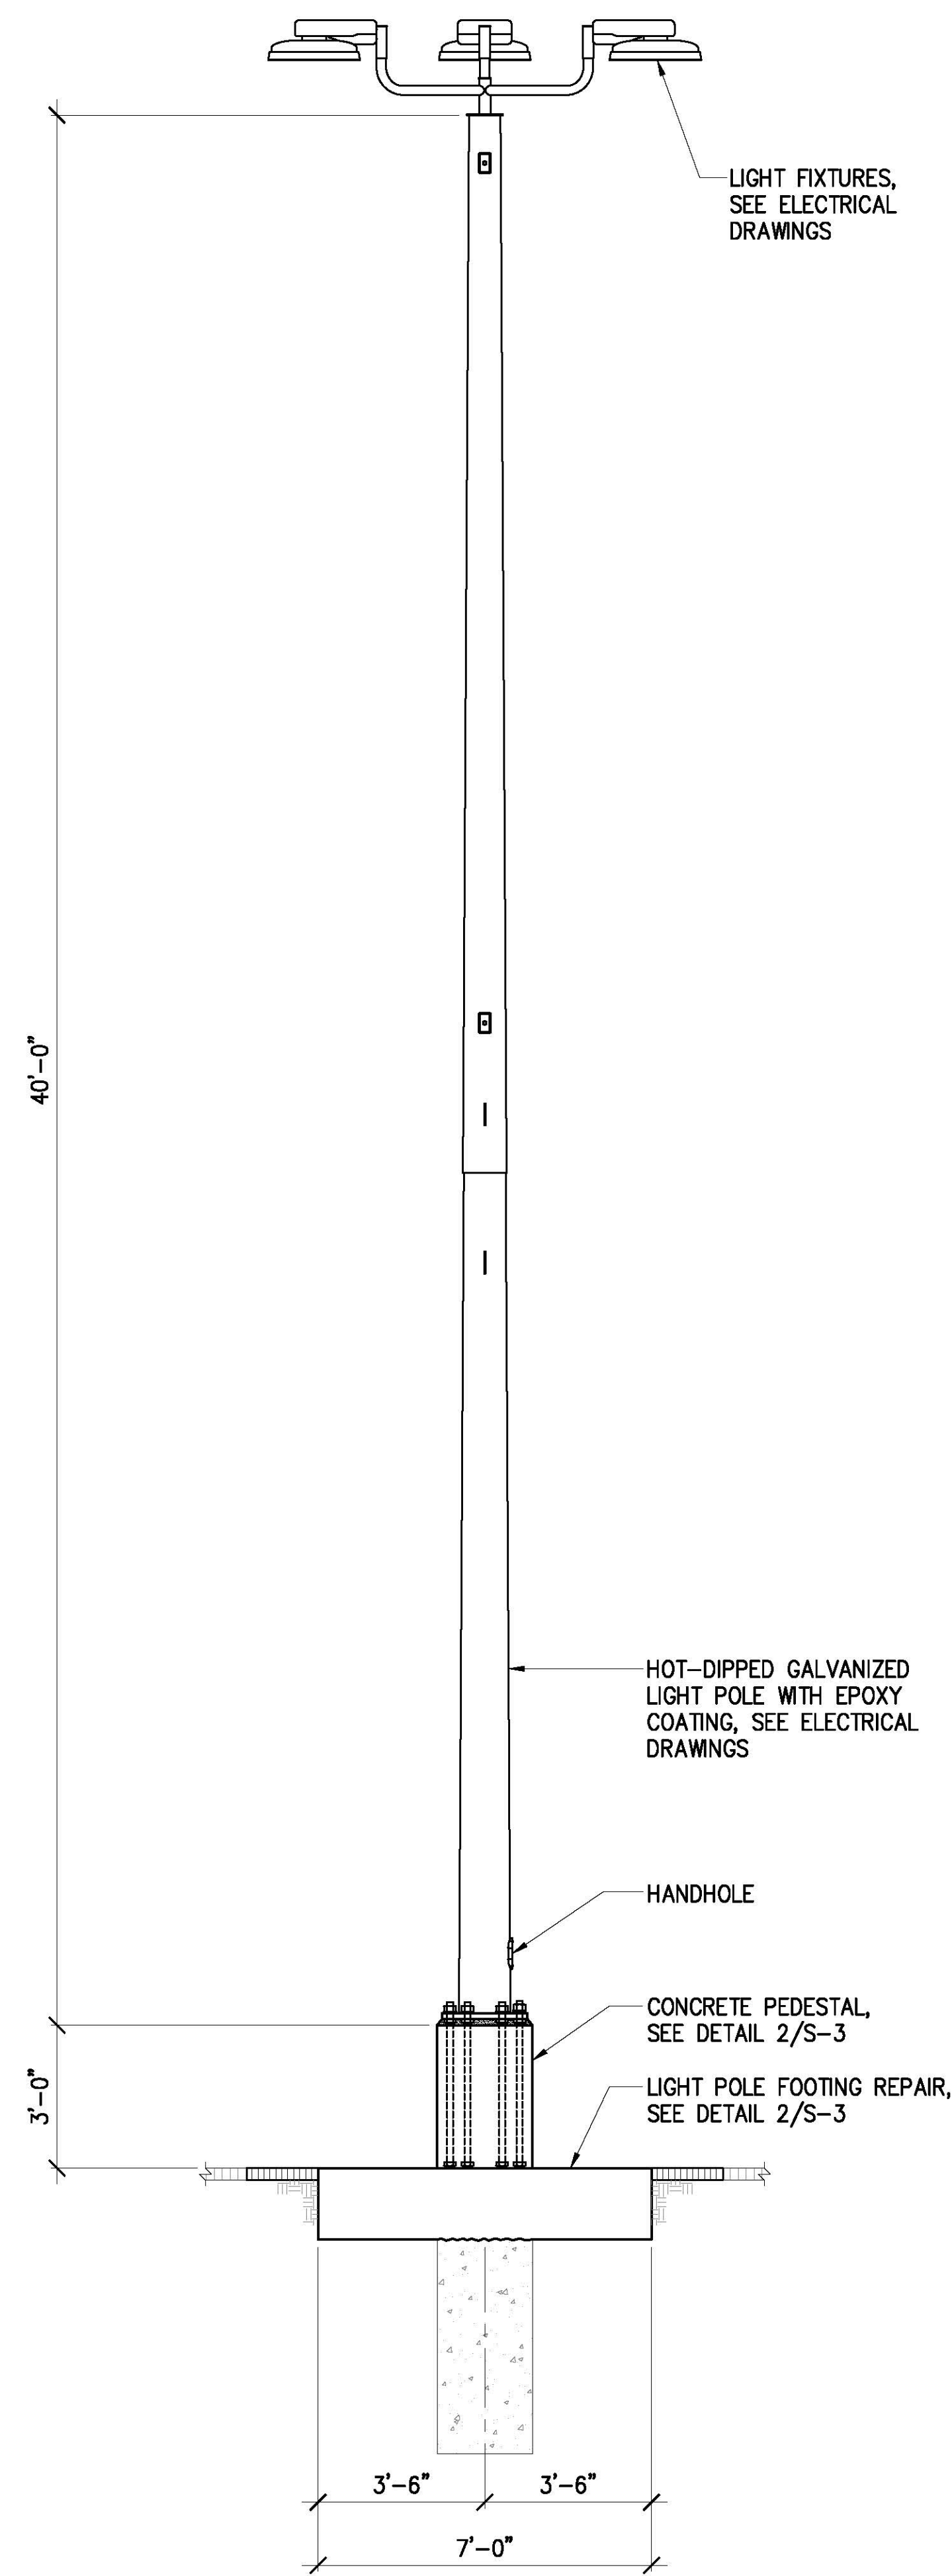


REPAIRED CONDITION

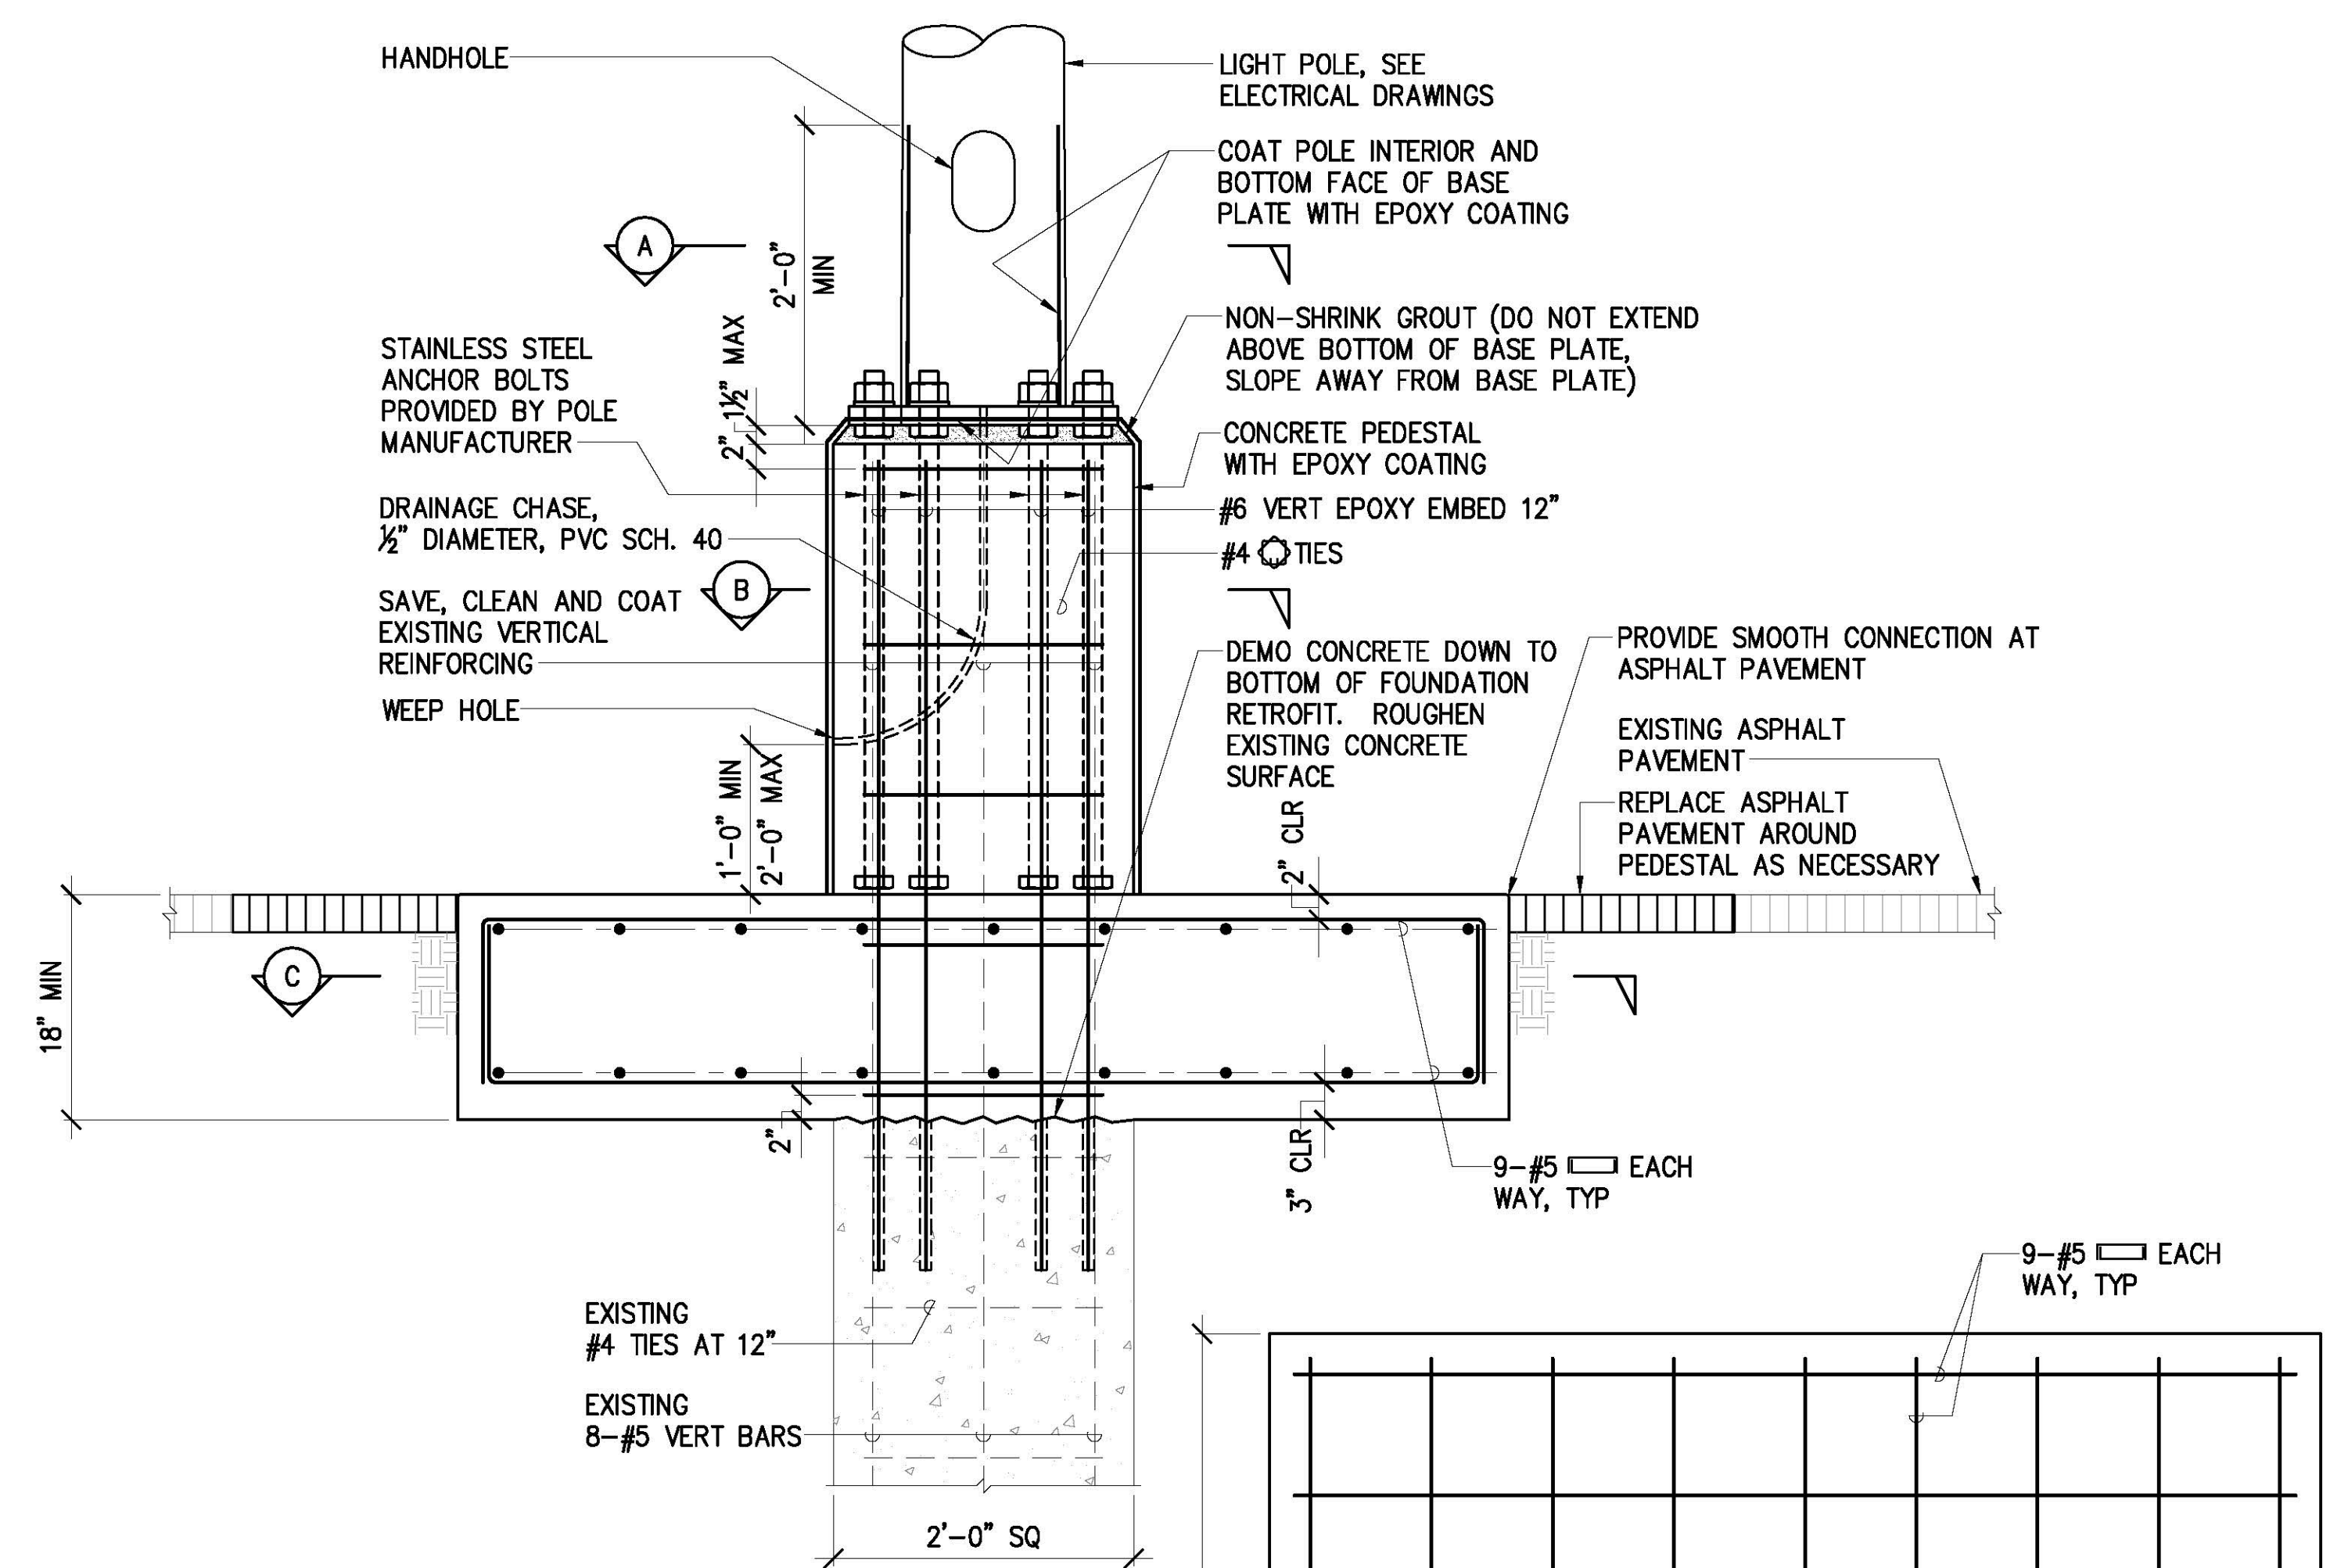

SECTION

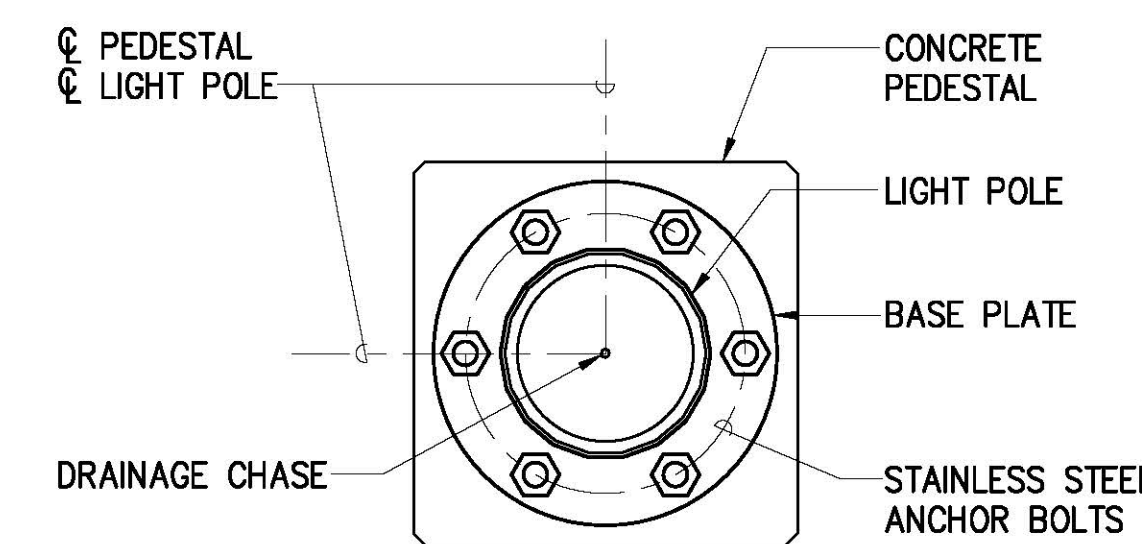


A BASE PLATE DETAIL

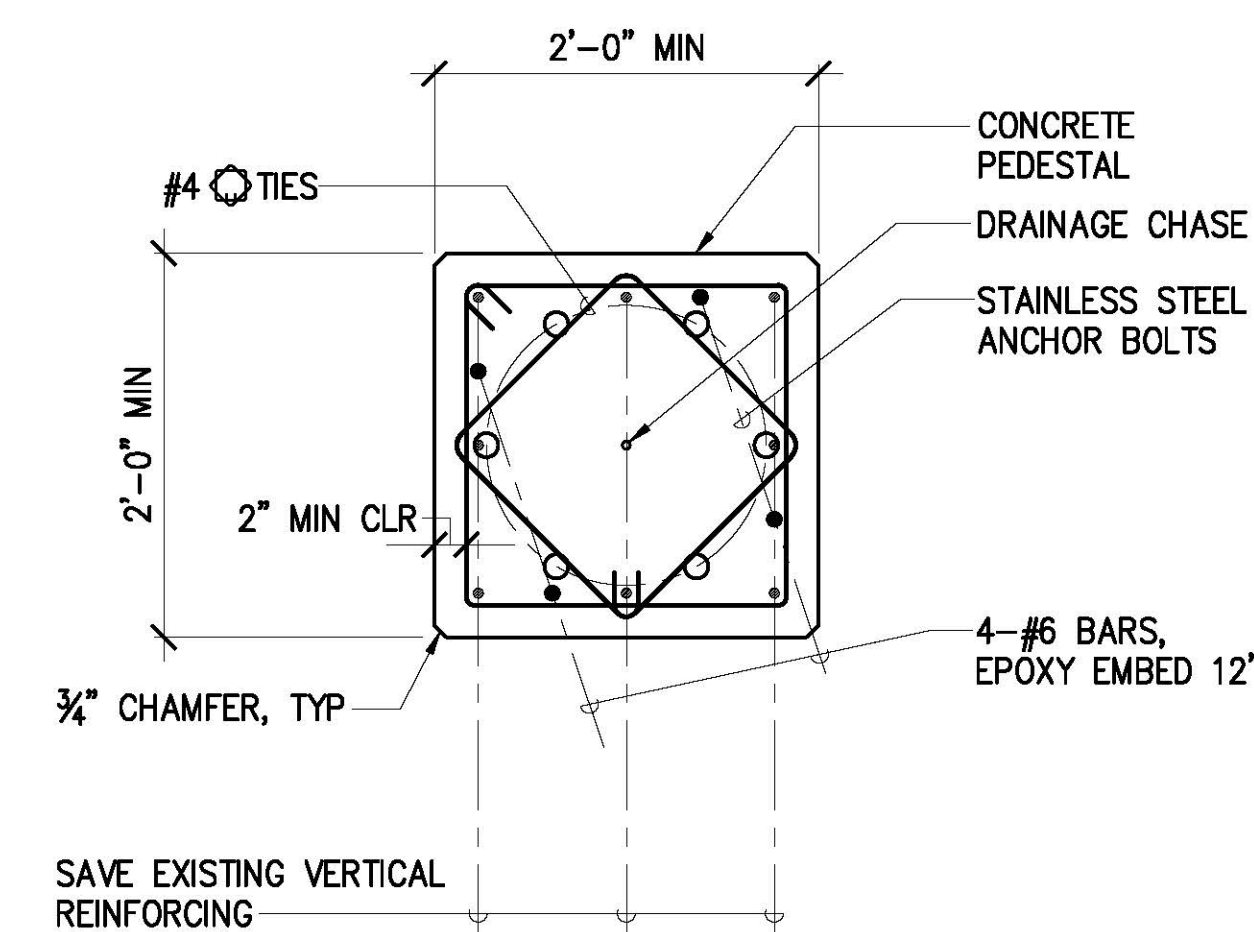

B SECTION

2 PEDESTAL REPAIR
S-3 SCALE: 1" = 1'-0"

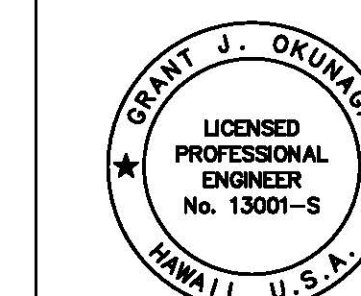

THIS WORK WAS PREPARED BY ME
OR UNDER MY SUPERVISION
EXP. 4-30-24
MKE ASSOCIATES LLC

REVISION	DATE	DESCRIPTION	BY	APPROVED
STATE OF HAWAII				
DEPARTMENT OF TRANSPORTATION				
HARBORS DIVISION				
JOB TITLE				
REPAIR LIGHT POLES AND PEDESTALS				
AT NAWILIWILI HARBOR, KAUAI, HAWAII				
SHEET TITLE				
LIGHT POLE REPAIR DETAILS				
DESIGNED BY: GO		JOB NUMBER		SHEET
DRAWN BY: DL				S-3
CHECKED BY: GW				
DATE: 04/2023				
SCALE: AS SHOWN				
		S70146		5 OF 17 SHEETS