




1 CABLE GUIDE DETAIL
E-7 NOT TO SCALE

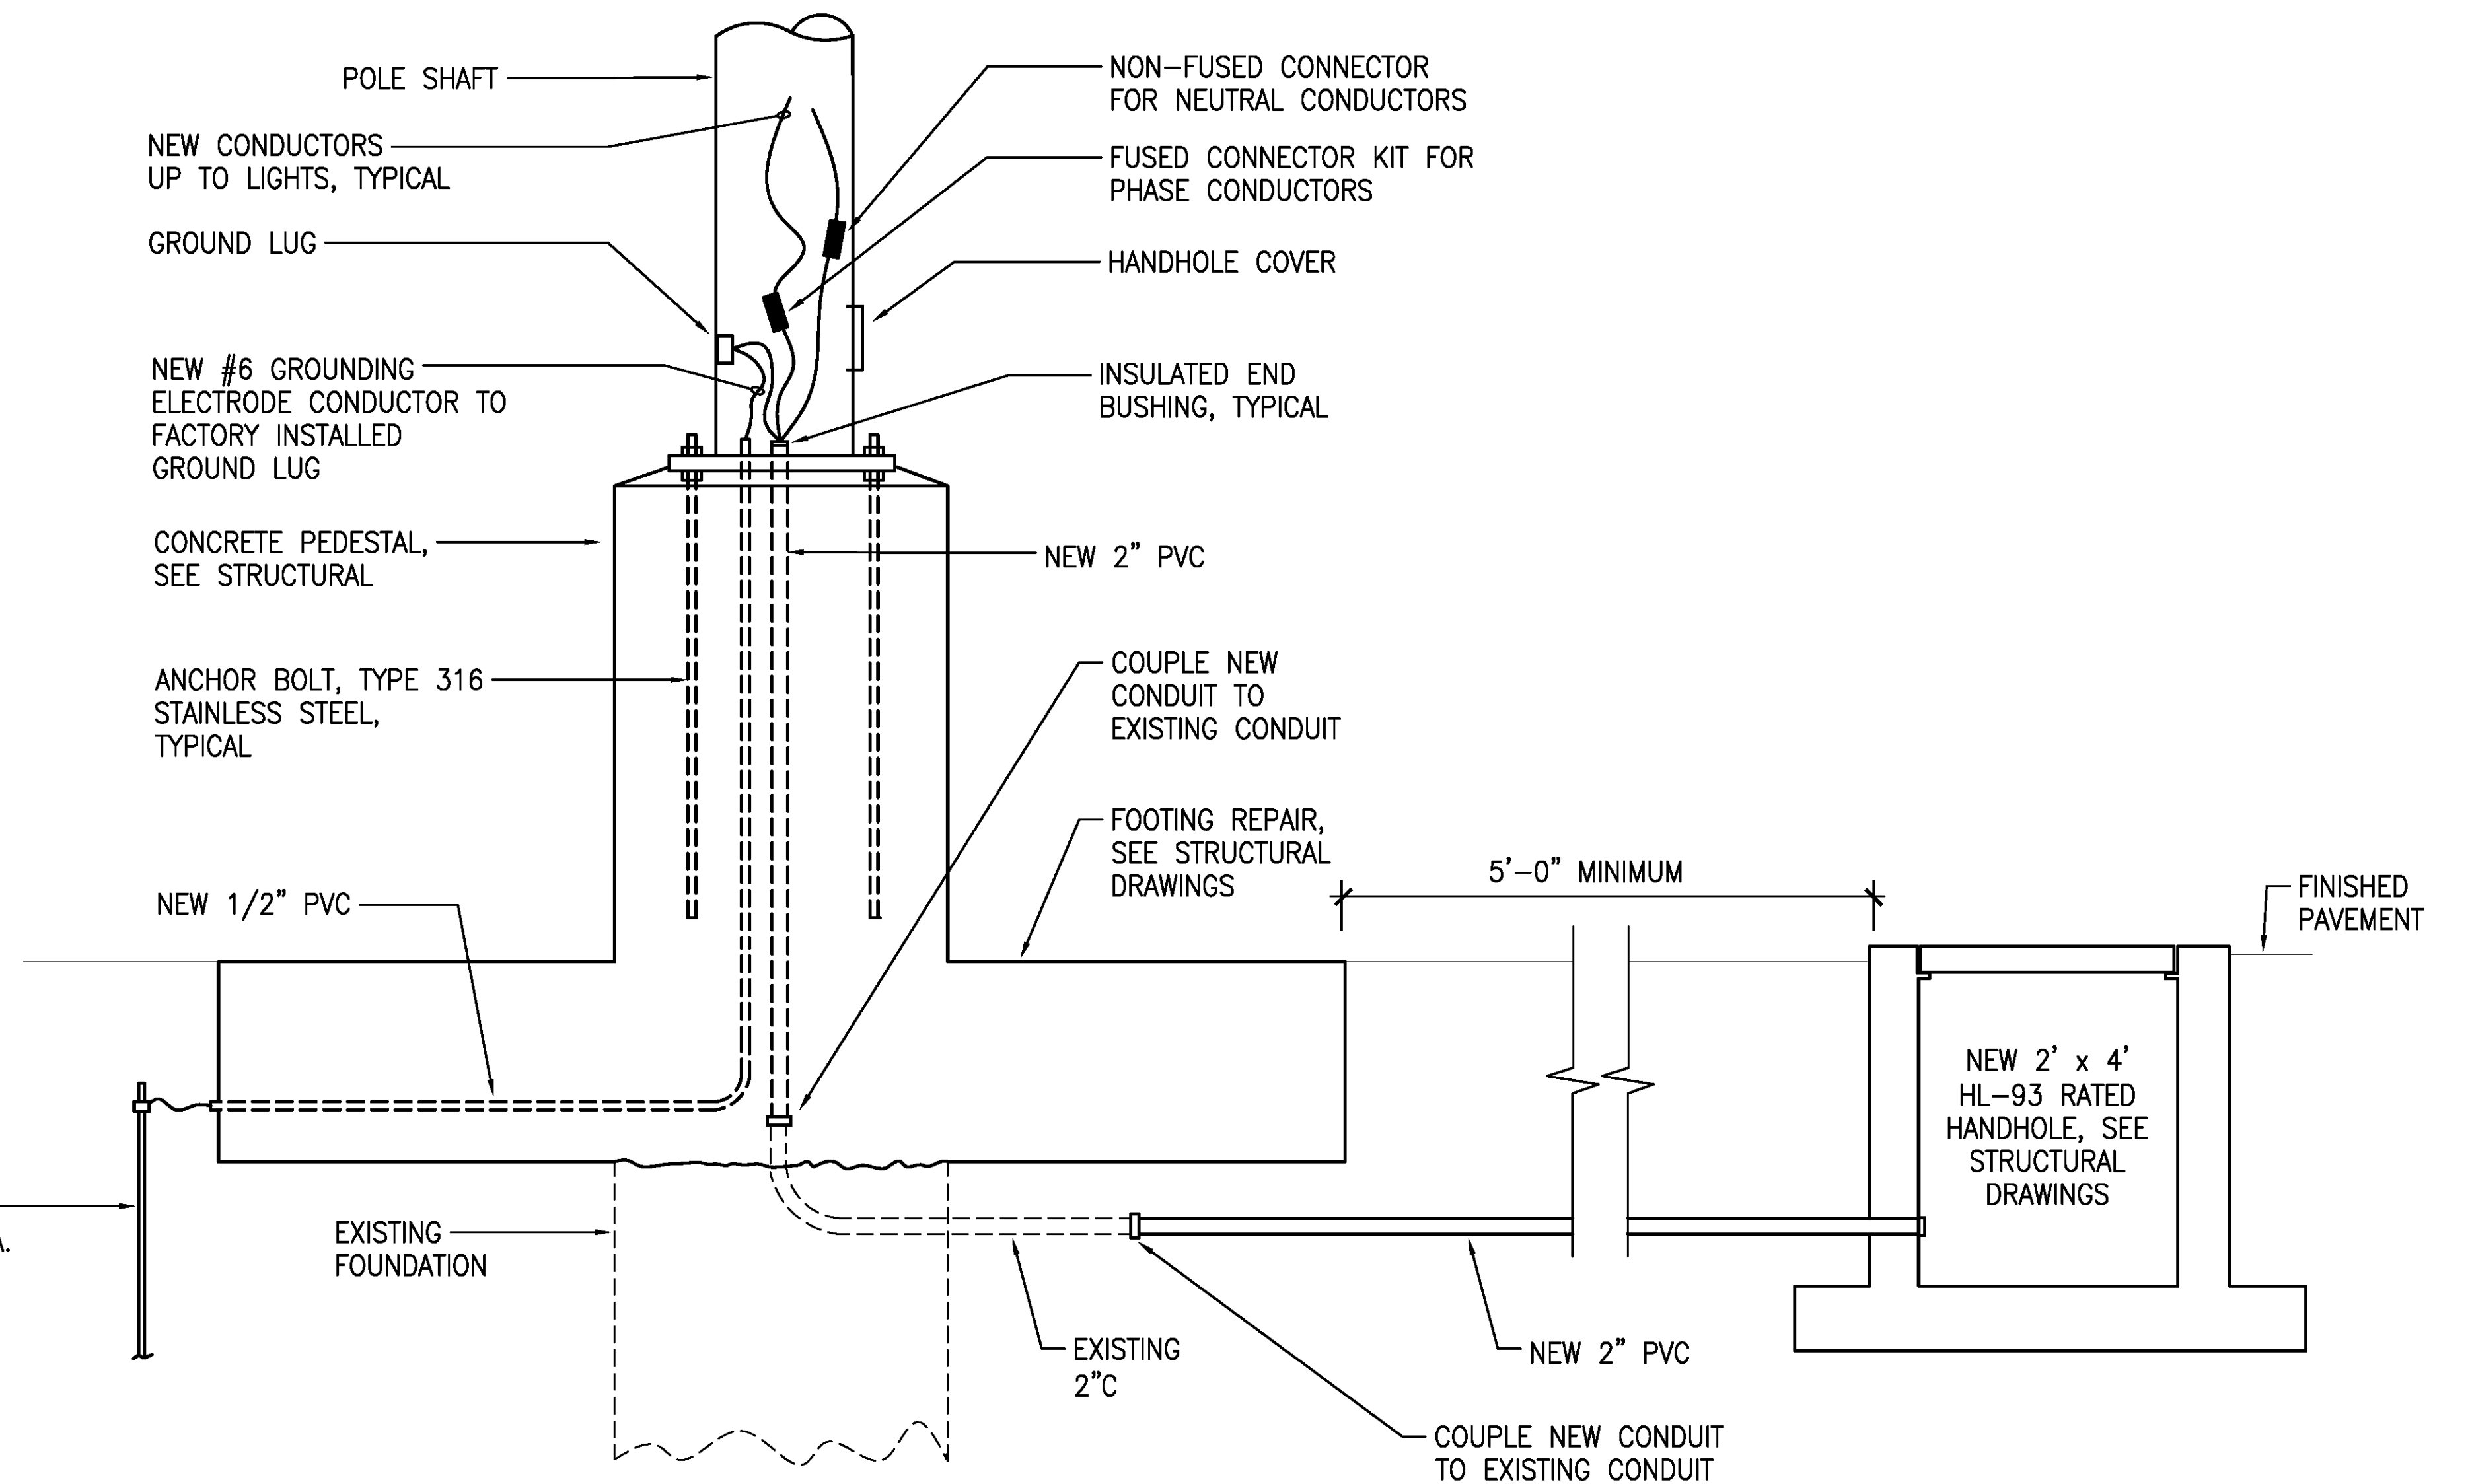

3 PEDESTAL - NEW WORK (PP-1, PP-2)
E-7 NOT TO SCALE

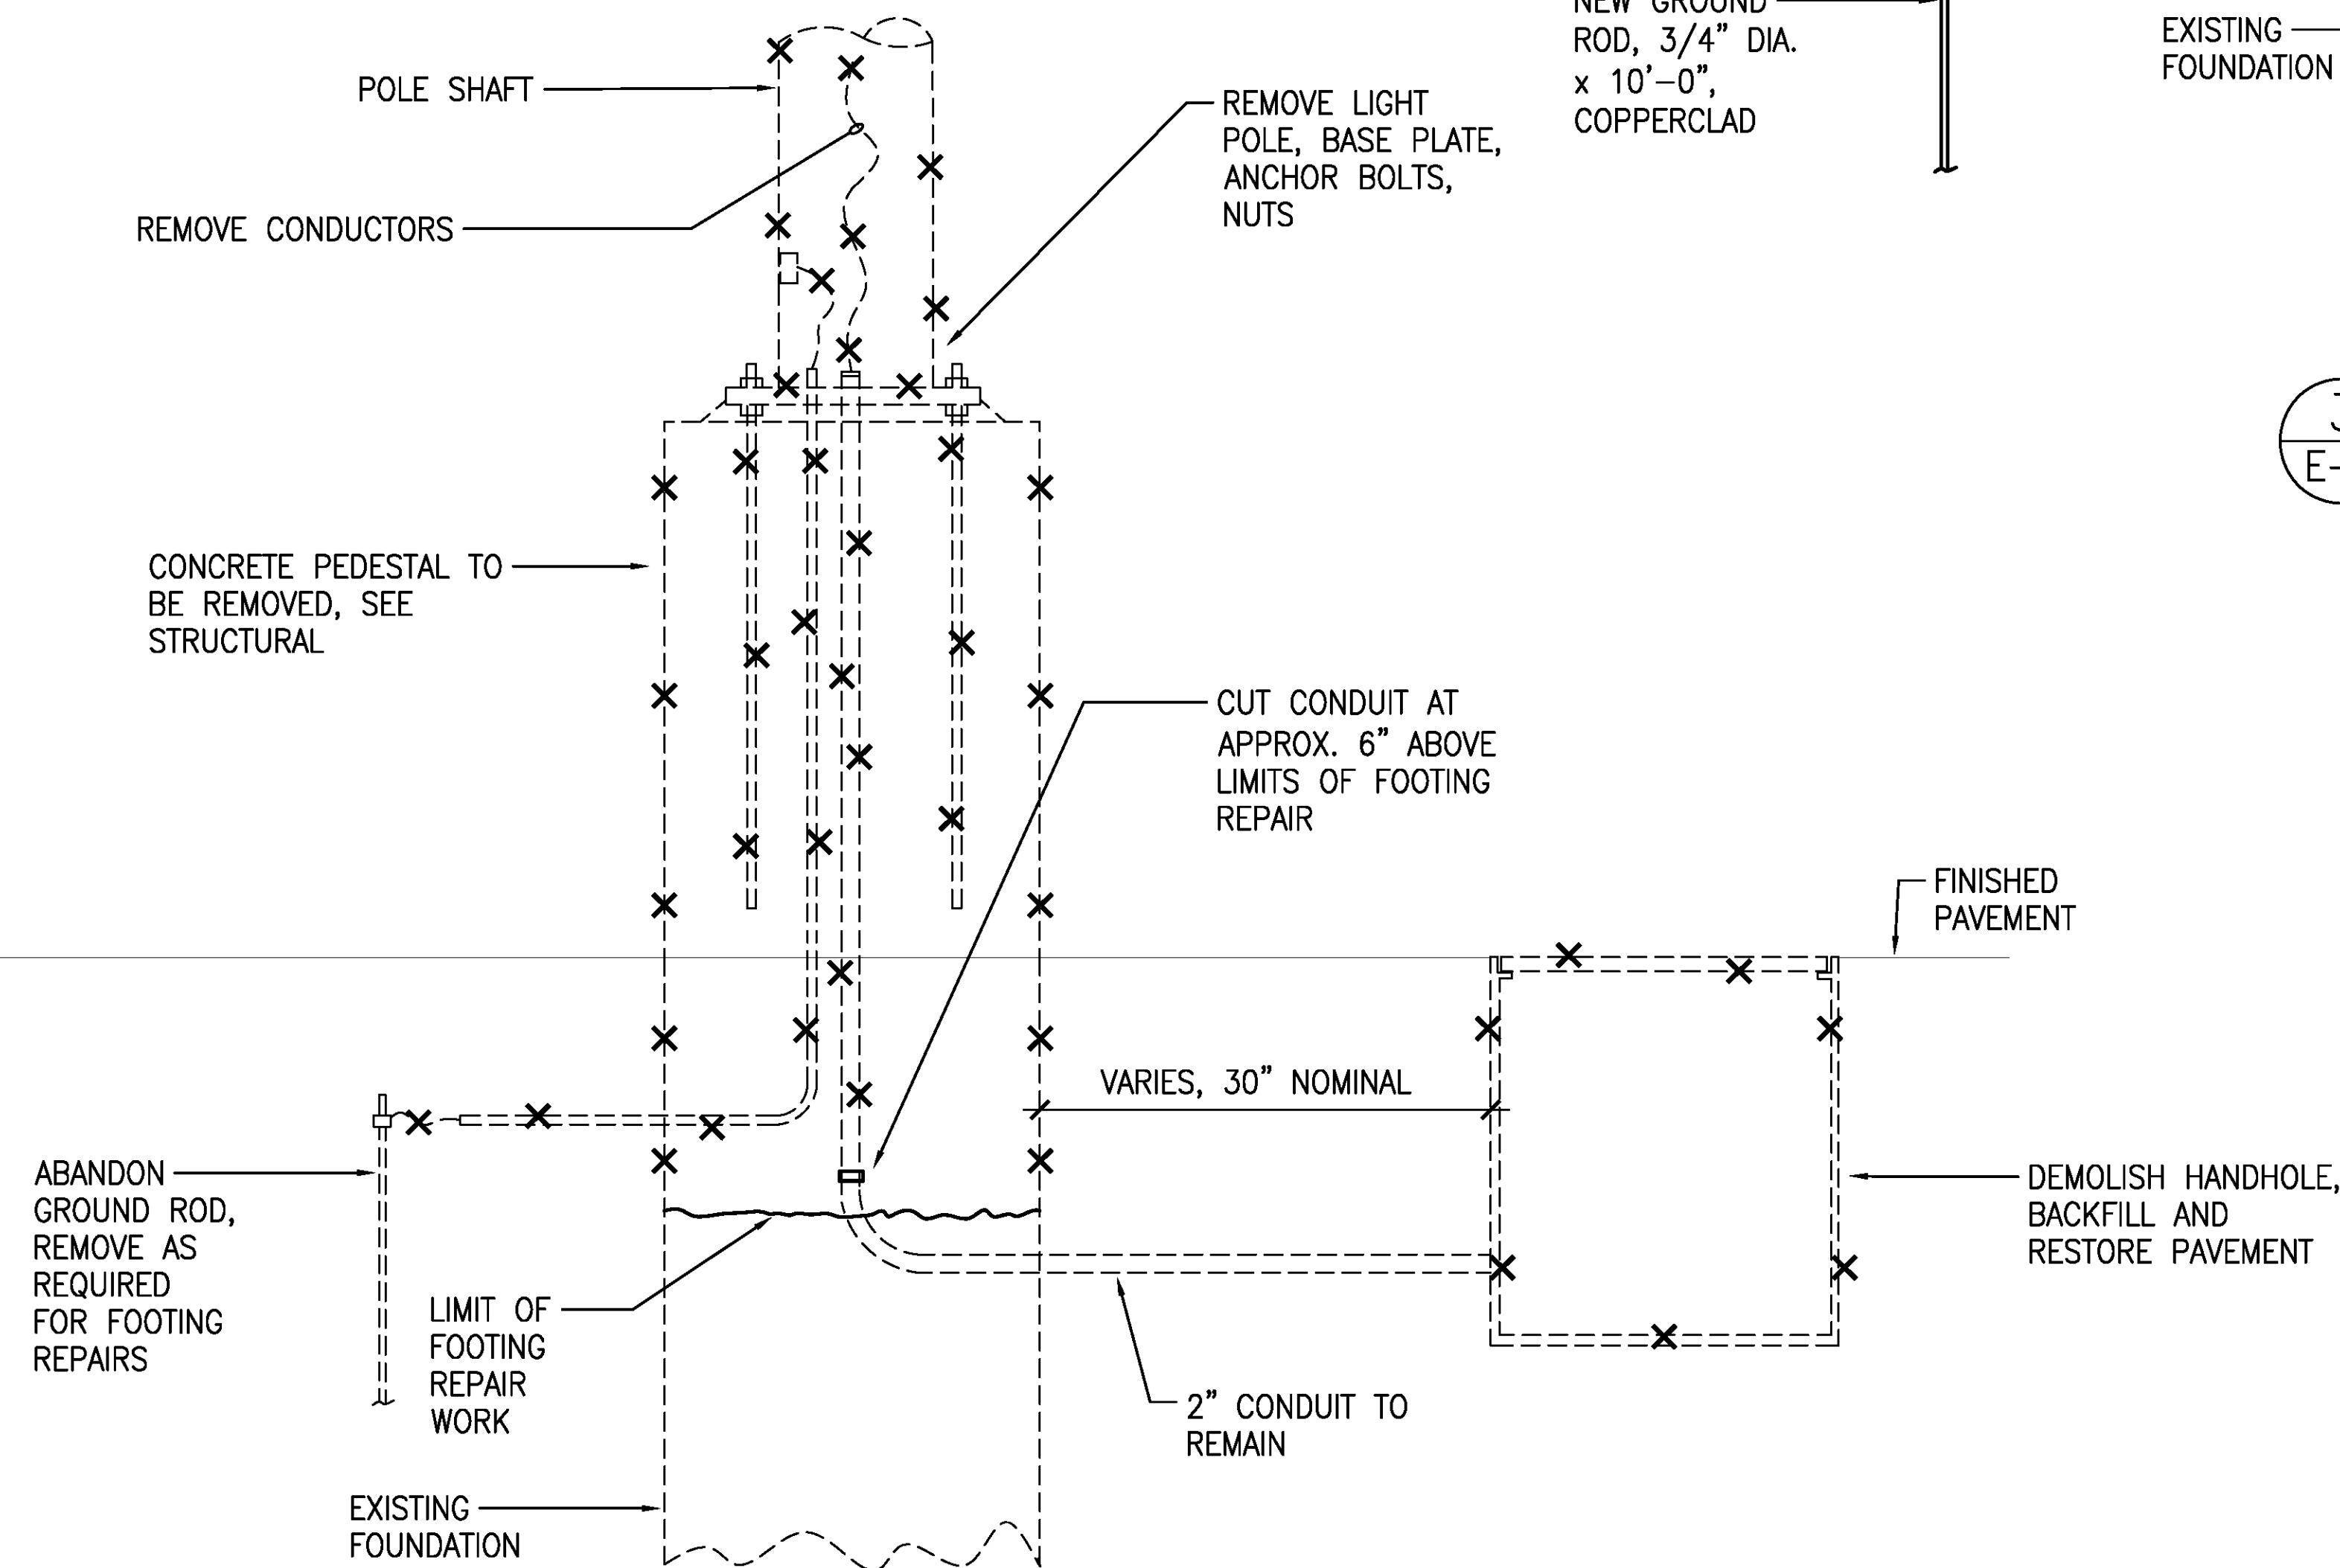

2 PEDESTAL - DEMOLITION WORK (PP-1, PP-2)
E-7 NOT TO SCALE

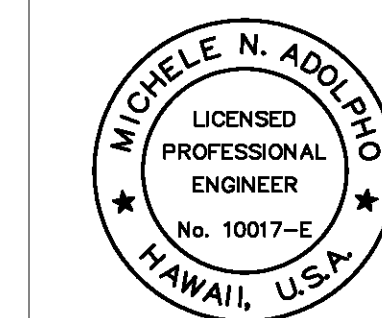

THIS WORK WAS PREPARED BY ME
OR UNDER MY SUPERVISION
EXP 4-30-24
Michele N. Adolp
ECS, INC.

REVISION	DATE	DESCRIPTION	BY	APPROVED
STATE OF HAWAII DEPARTMENT OF TRANSPORTATION HARBORS DIVISION				
JOB TITLE REPAIR LIGHT POLES AND PEDESTALS AT NAWILIWILI HARBOR, KAUAI, HAWAII				
SHEET TITLE PIER 2 LIGHT POLE PEDESTAL DETAILS				
DESIGNED BY: MA	DRAWN BY: CAD	JOB NUMBER S70146		
CHECKED BY: MA	DATE: 04/2023			
SCALE: AS SHOWN				

SHEET
E-7

14 of 17 SHEETS