



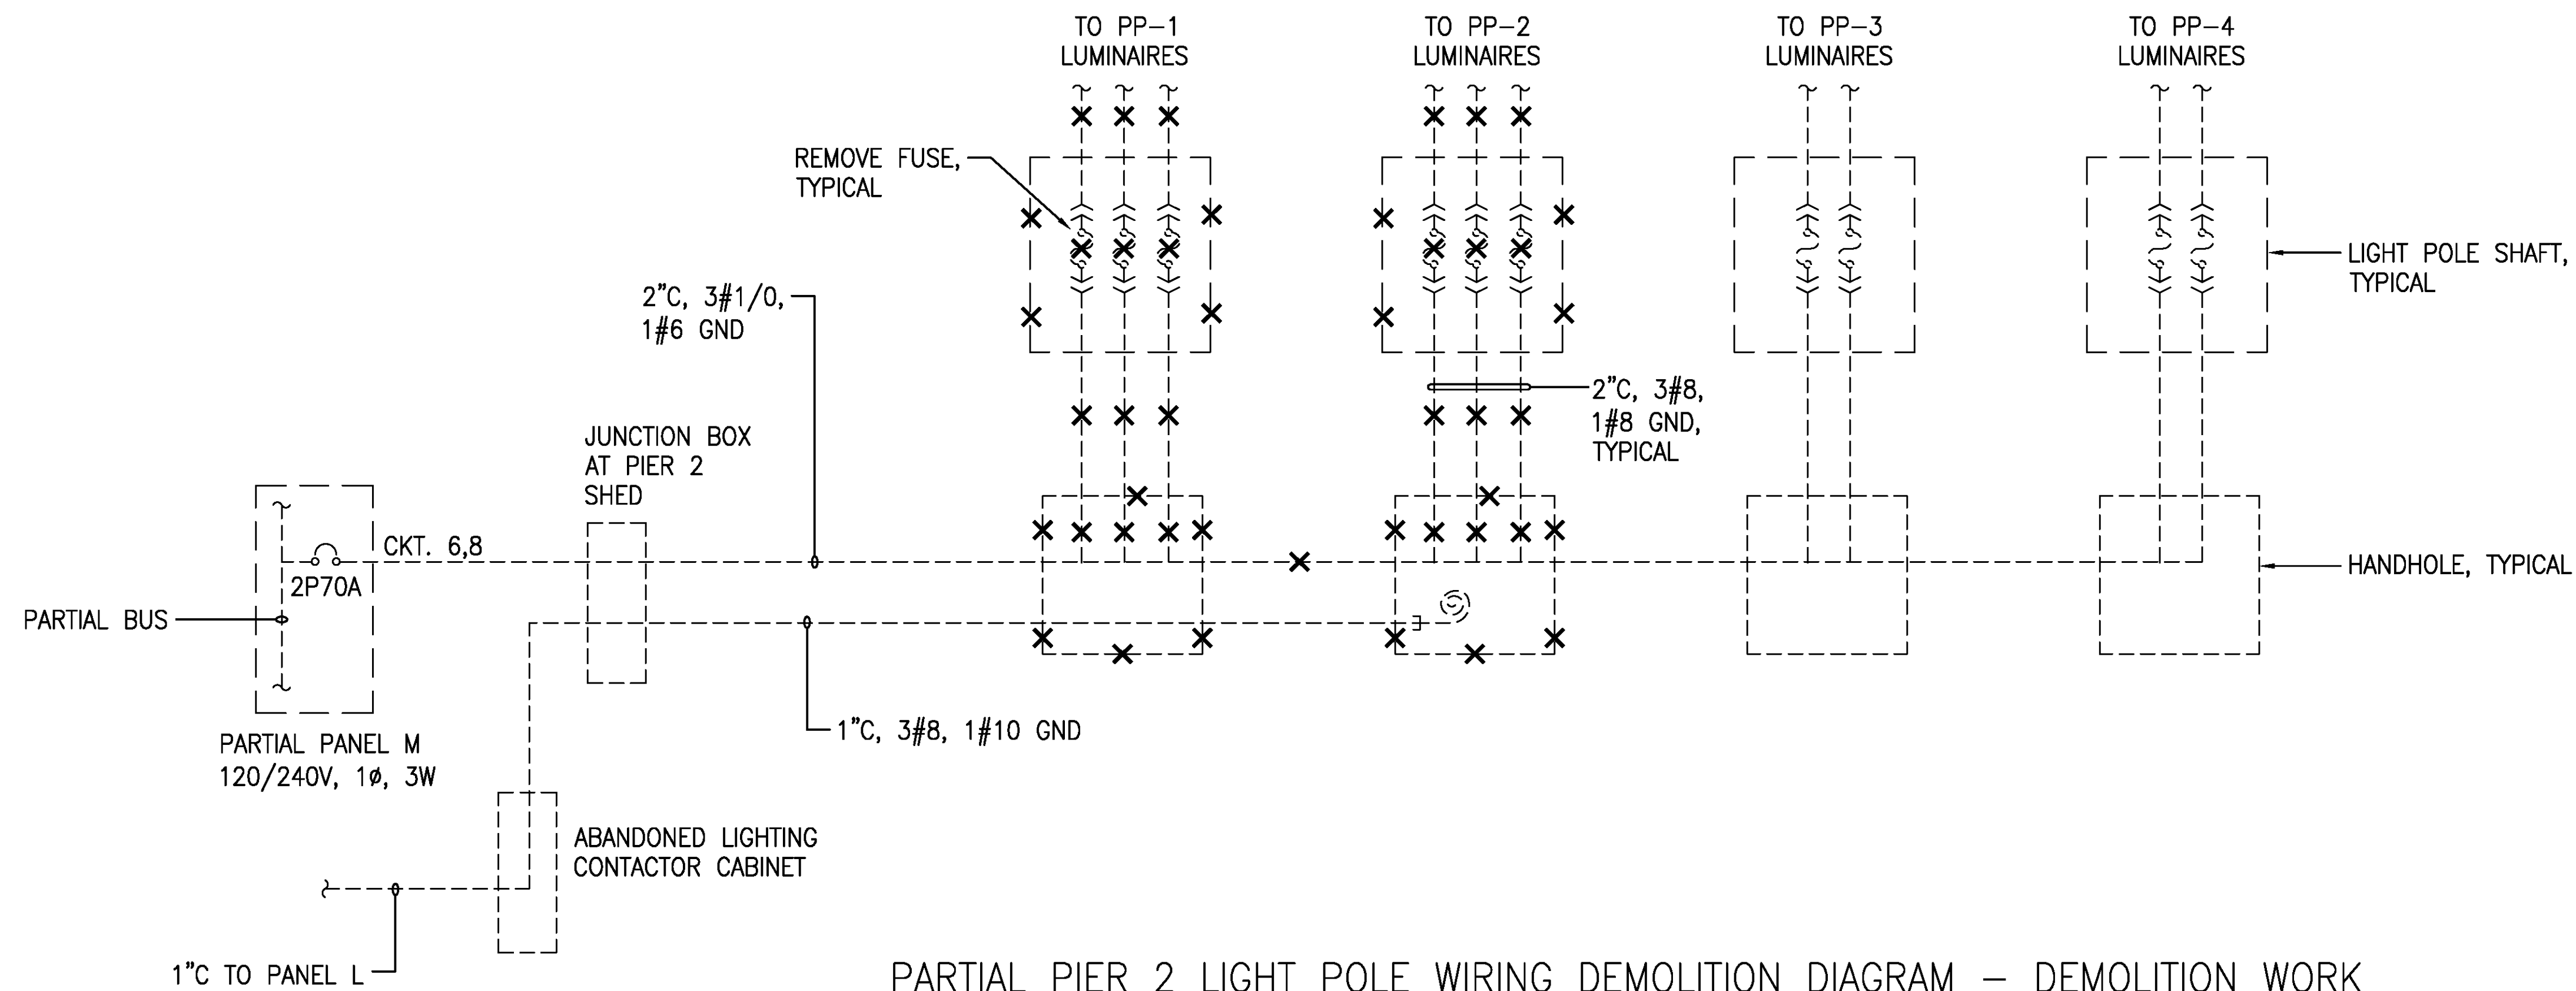


PARTIAL PIER 2 LIGHT POLE WIRING DEMOLITION DIAGRAM - DEMOLITION WORK
NO SCALE

NOTE:

DASHED LINES DENOTE EXISTING.
SOLID LINES DENOTE NEW WORK.

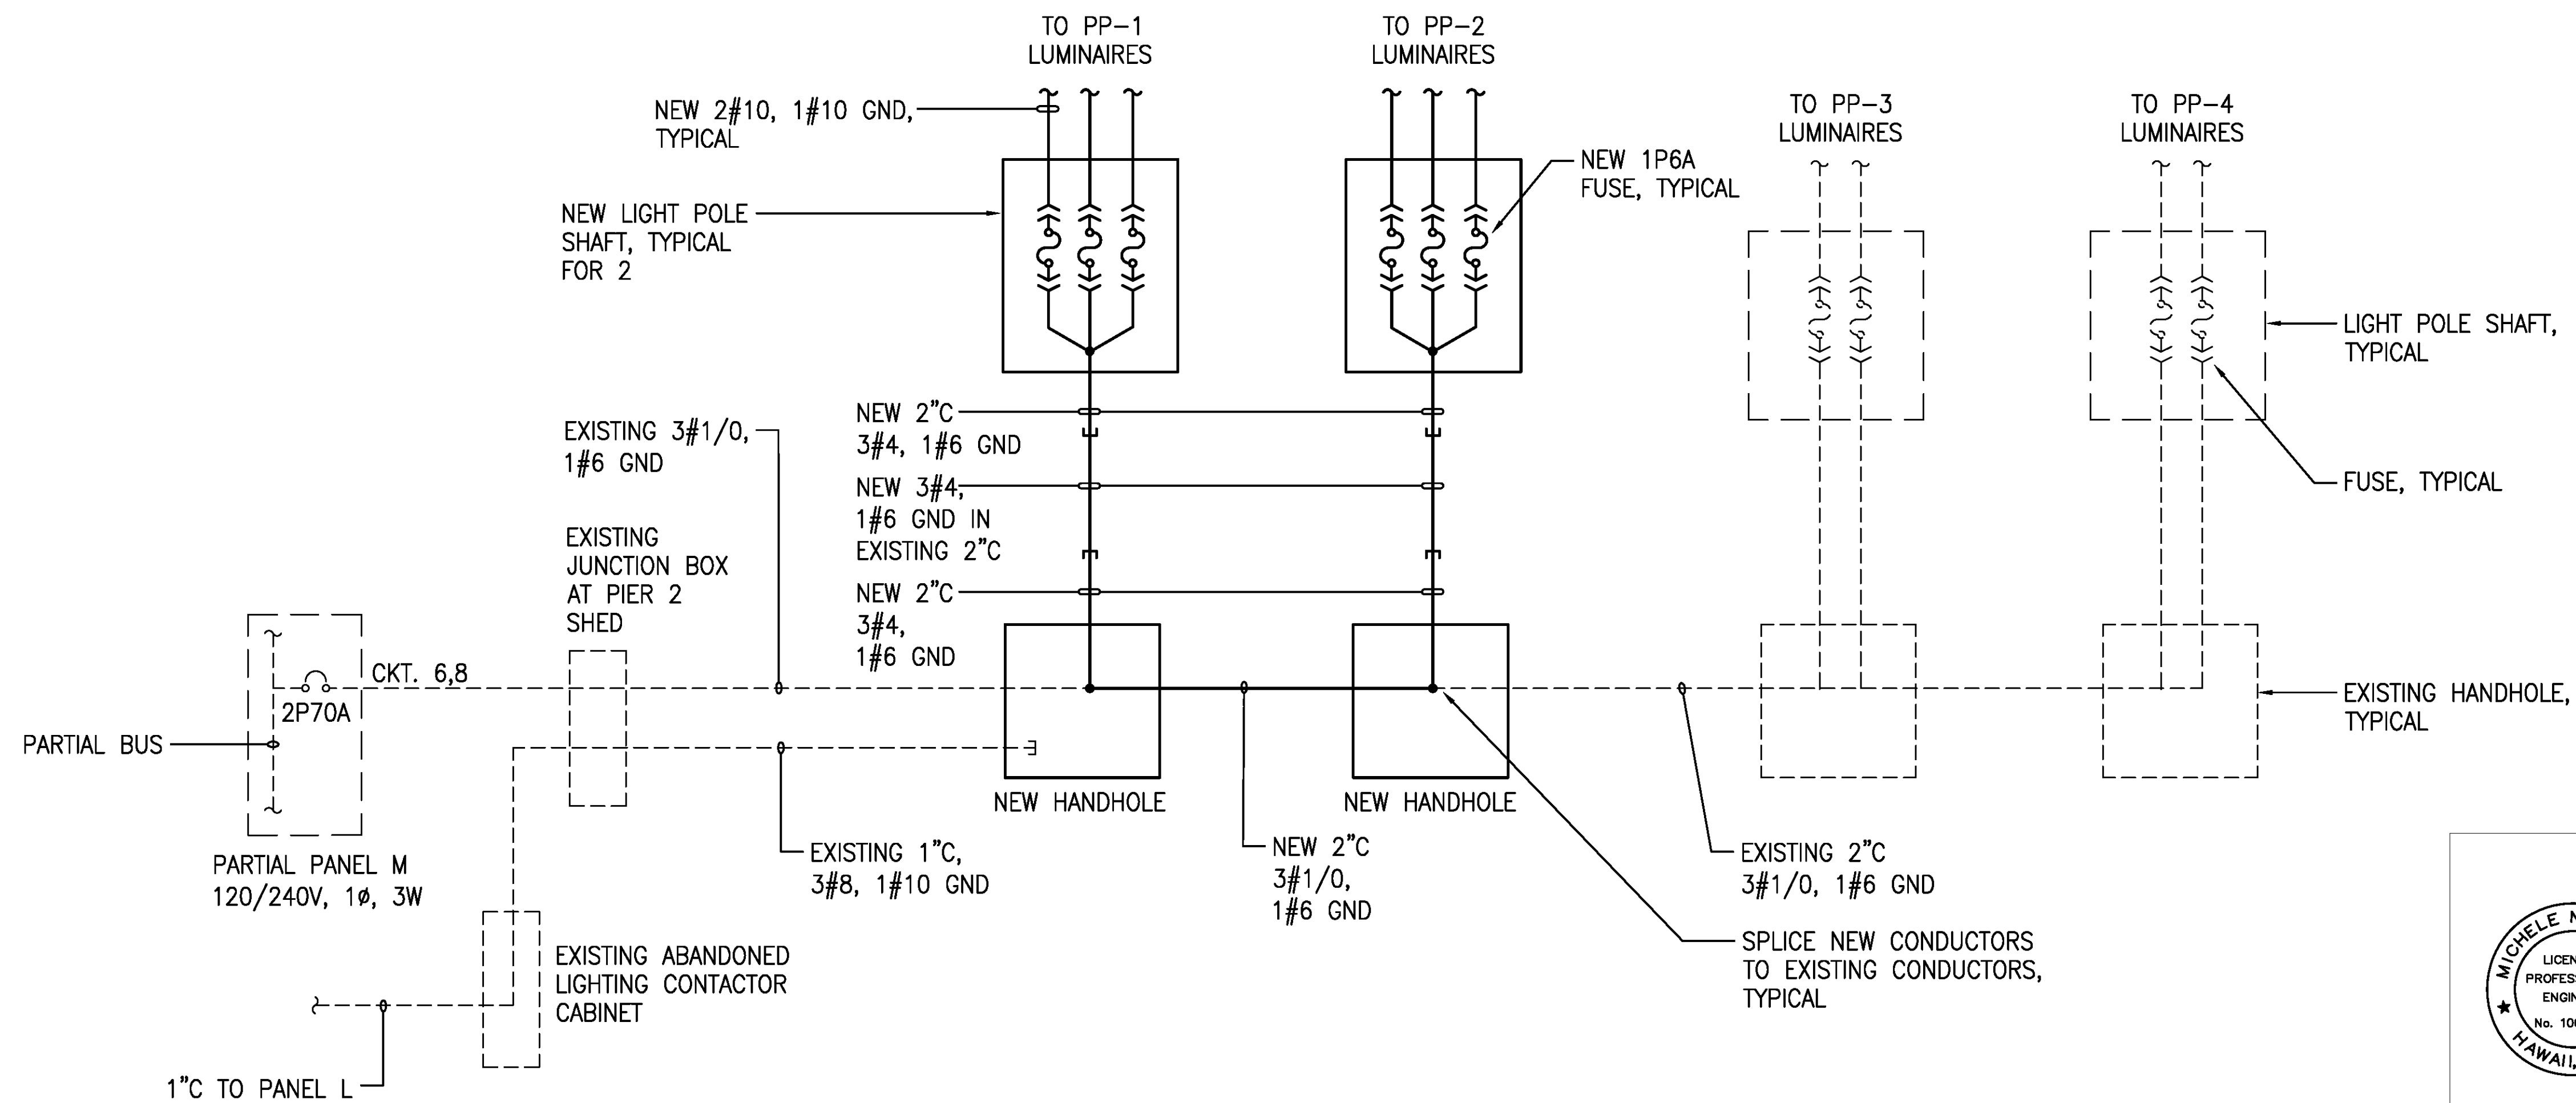

PARTIAL PIER 2 LIGHT POLE WIRING DIAGRAM - NEW WORK
NO SCALE

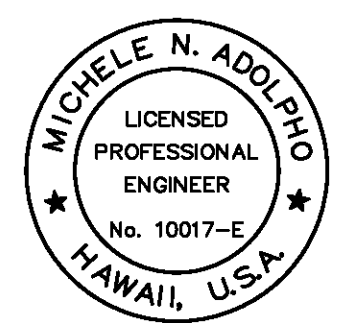		STATE OF HAWAII DEPARTMENT OF TRANSPORTATION HARBORS DIVISION	
JOB TITLE REPAIR LIGHT POLES AND PEDESTALS AT NAWILIWILI HARBOR, KAUAI, HAWAII			
SHEET TITLE PIER 2 PARTIAL LIGHT POLE WIRING DIAGRAMS			
DESIGNED BY: MA	CHECKED BY: MA	DATE: 04/2023	SCALE: AS SHOWN
JOB NUMBER S70146		SHEET E-10 17 of 17 SHTS.	