


FED. ROAD DIST. NO.	STATE	FED. AID PROJ. NO.	FISCAL YEAR	SHEET NO.	TOTAL SHEETS
HAWAII	HAW.	LSF-050-1(1)	1967	3	15

PLANT LIST & QUANTITIES					
Common Name	Botanical Name	Quant each	Spacing ft.	Plant size ft.	Container size
Allamanda	Allamanda Cathartica	277	6' Apart		1 Gal.
Hibiscus, Red	Hibiscus Rosa-Sinensis	2,235	5' Apart	2-4	1 Gal.
Kalamona	Cassia Glauca	451	5' Apart	2-4	1 Gal.
Oleander, White	Nerium Oleander	724	5' Apart	2-4	1 Gal.
Huapala	Pyrostegia Ignea	332	6' Apart		1 Gal.
Rainbow Shower	Cassia Javanica-Fistula (Pink Rainbow Shower)	4	5' Apart	4-6	5 Gal.

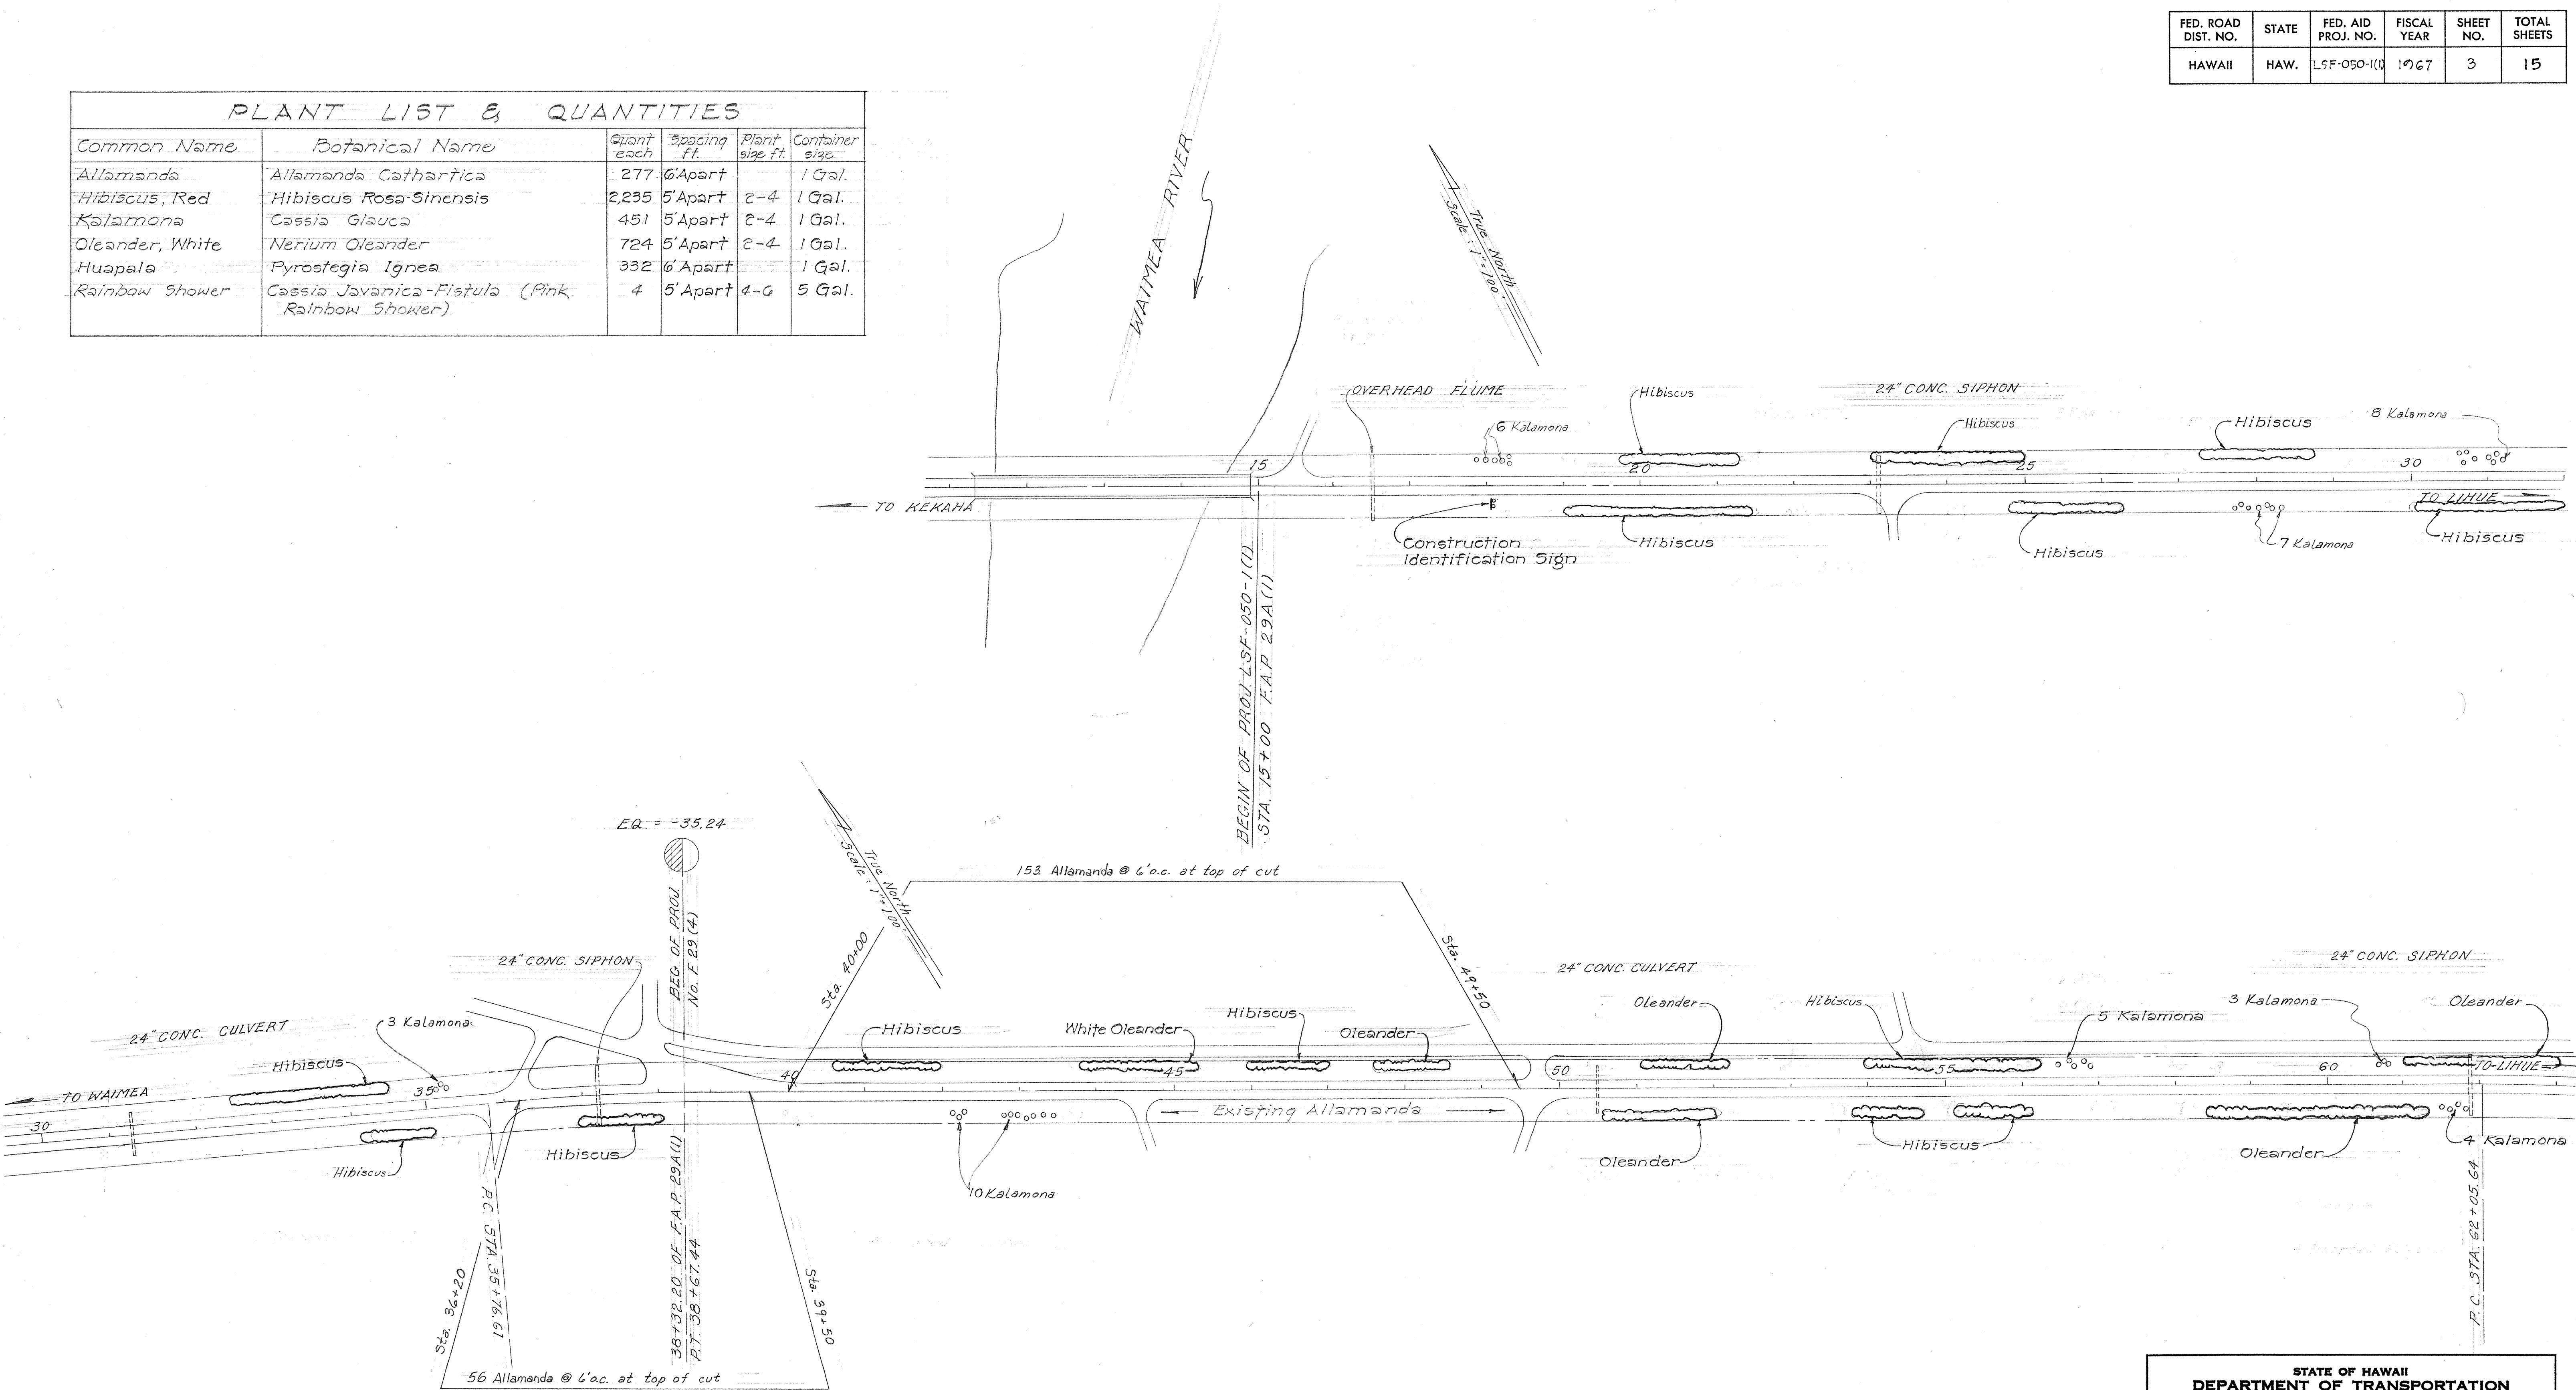


DATE	_____
SURVEY PLOTTED BY	_____
DRAWN BY	_____
DESIGNED BY	_____
CHECKED BY	_____
NOTE BOOK	_____
No.	_____

STATE OF HAWAII
DEPARTMENT OF TRANSPORTATION
HIGHWAYS DIVISION

HIGHWAY - BEAUTIFICATION
HANAPEPE TO WAIMEA
PROJ: LSF - 050-1(1)
KAUAI - DISTRICT

FED. ROAD DIST. NO.	STATE	FED. AID PROJ. NO.	FISCAL YEAR	SHEET NO.	TOTAL SHEETS
HAWAII	HAW.	LSF-050-1(1)	1967	4	15

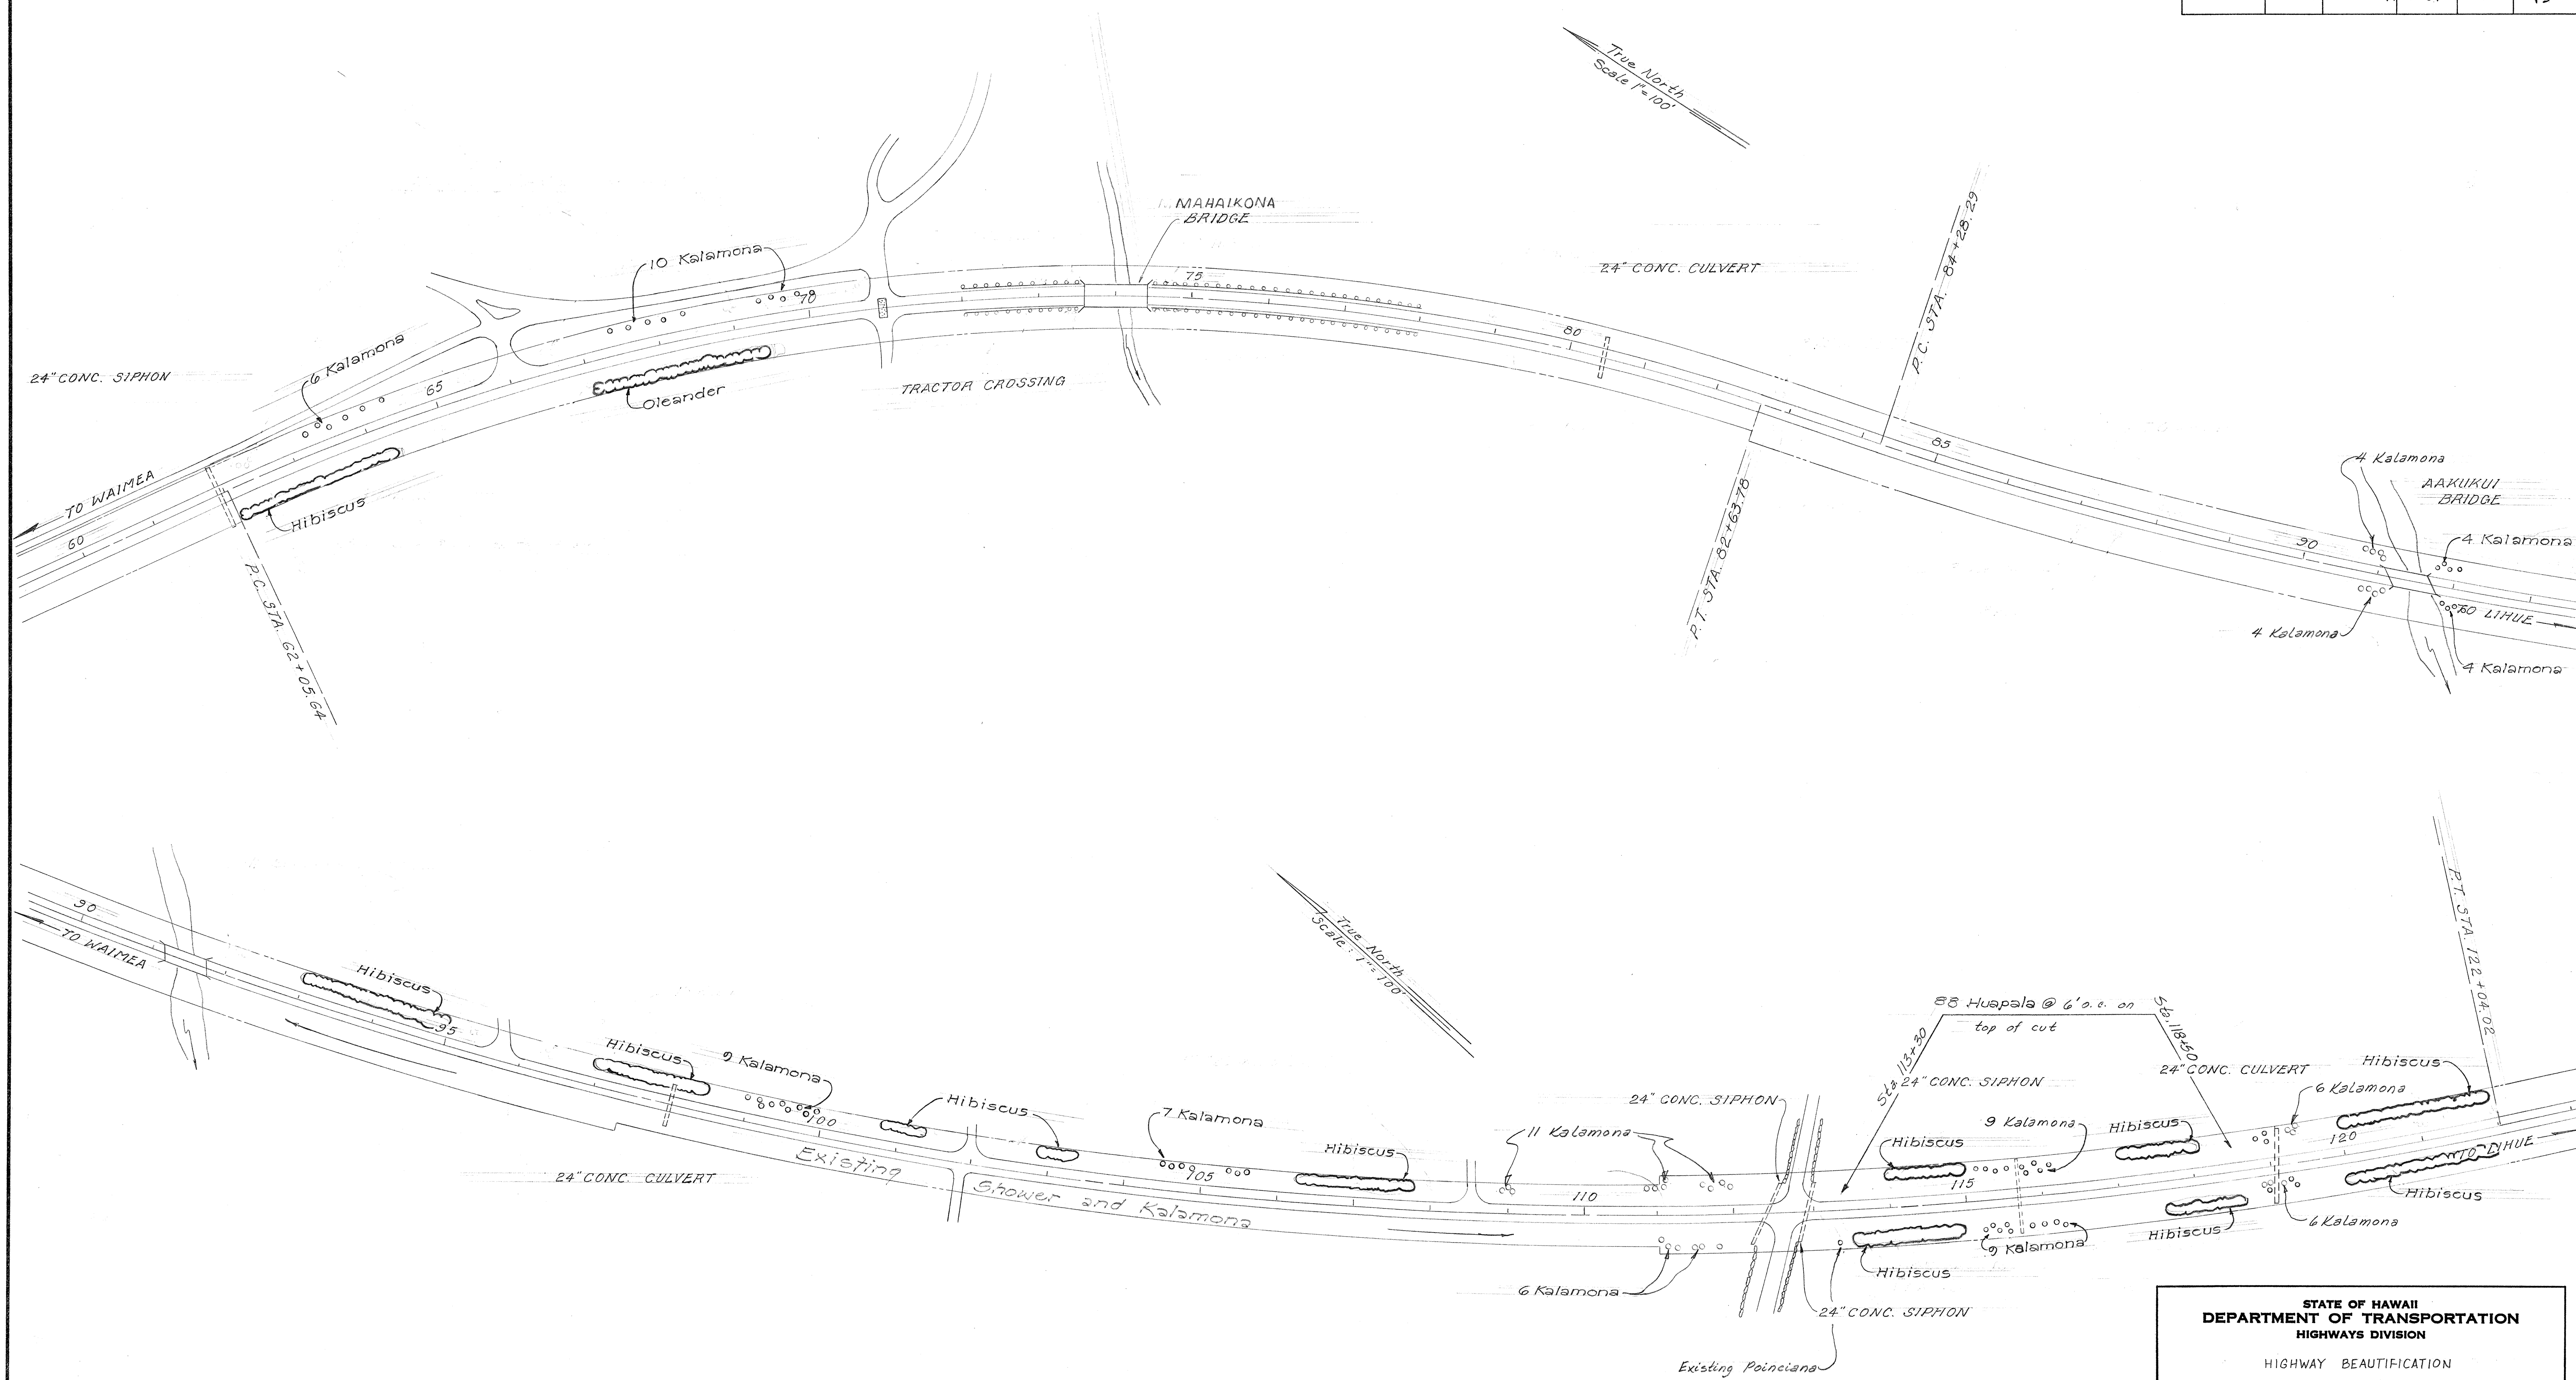

DATE	_____
DESIGNED BY	_____
DRAWN BY	_____
CHECKED BY	_____
NOTED BY	_____
NO.	_____


STATE OF HAWAII
DEPARTMENT OF TRANSPORTATION
HIGHWAYS DIVISION

HIGHWAY BEAUTIFICATION
HANAPEPE TO WAIMEA

PROJ: LSF-050-1(1)

KAUAI DISTRICT

FED. ROAD DIST. NO.	STATE	FED. AID PROJ. NO.	FISCAL YEAR	SHEET NO.	TOTAL SHEETS
HAWAII	HAW.	LSF-050-1(1)	1967	5	15

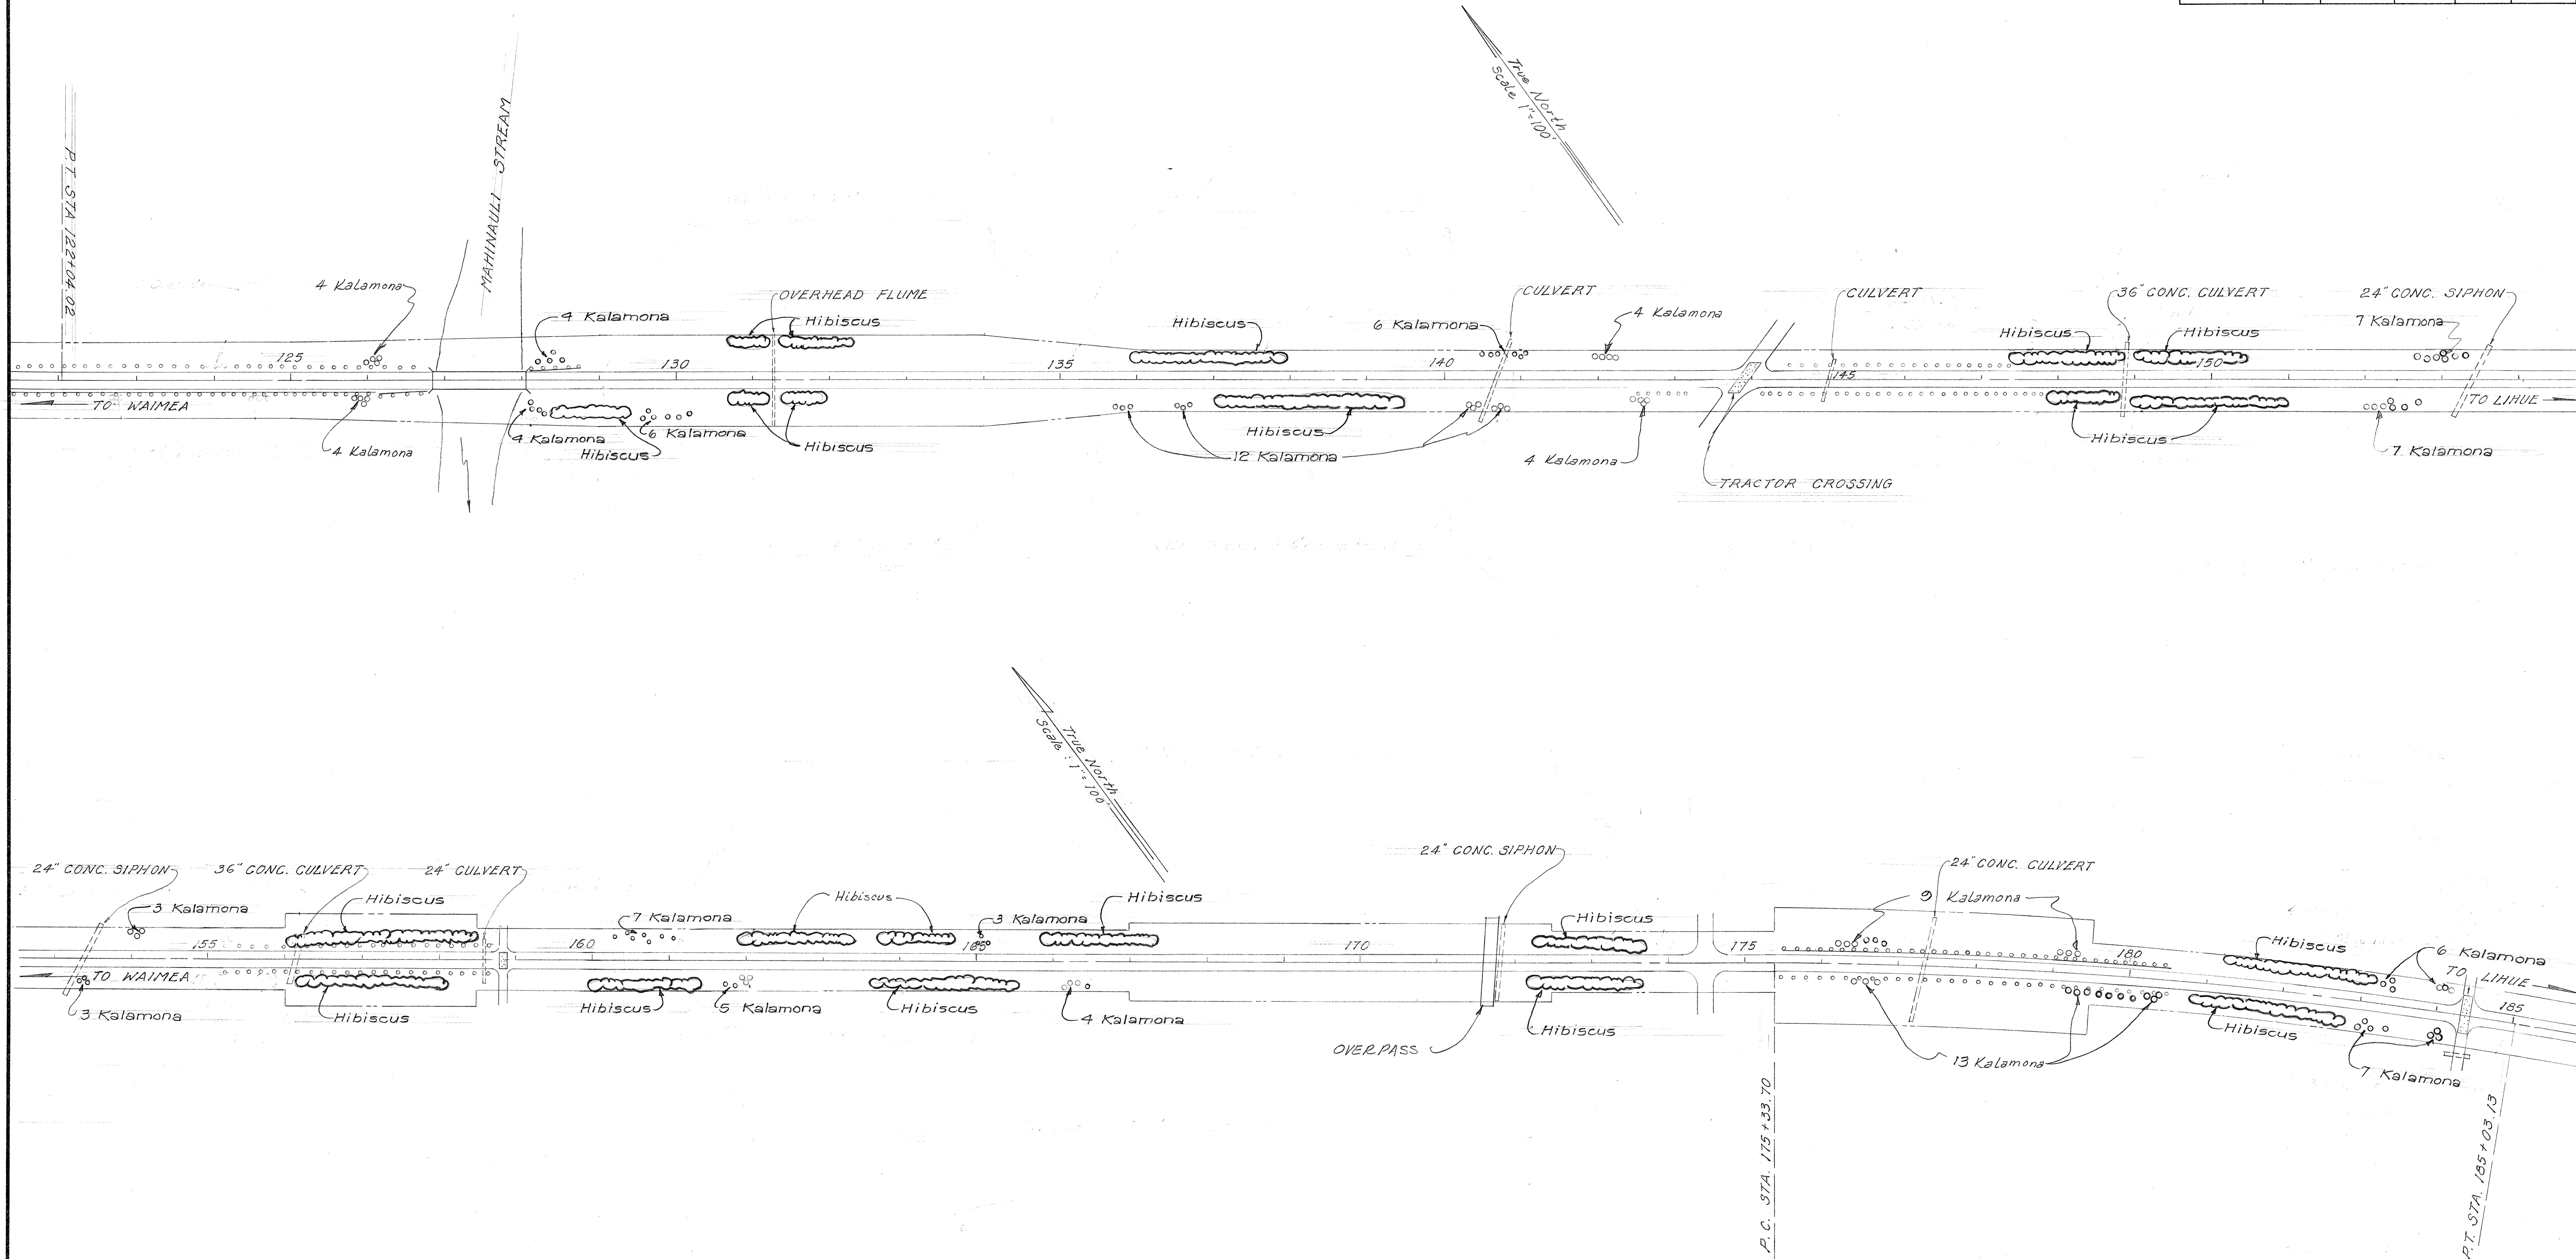


DATE	_____
DESIGNED BY	_____
CHECKED BY	_____
NOTED BY	_____
NO.	_____

STATE OF HAWAII
DEPARTMENT OF TRANSPORTATION
HIGHWAYS DIVISION

HIGHWAY BEAUTIFICATION
HANAPEPE TO WAIMEA
PROJ: LSF - 050-1(1)
KAUAI DISTRICT

SHEET No. 3 OF 5 SHEETS

FED. ROAD DIST. NO.	STATE	FED. AID PROJ. NO.	FISCAL YEAR	SHEET NO.	TOTAL SHEETS
HAWAII	HAW.	LSP-050-1(1)	1967	6	15

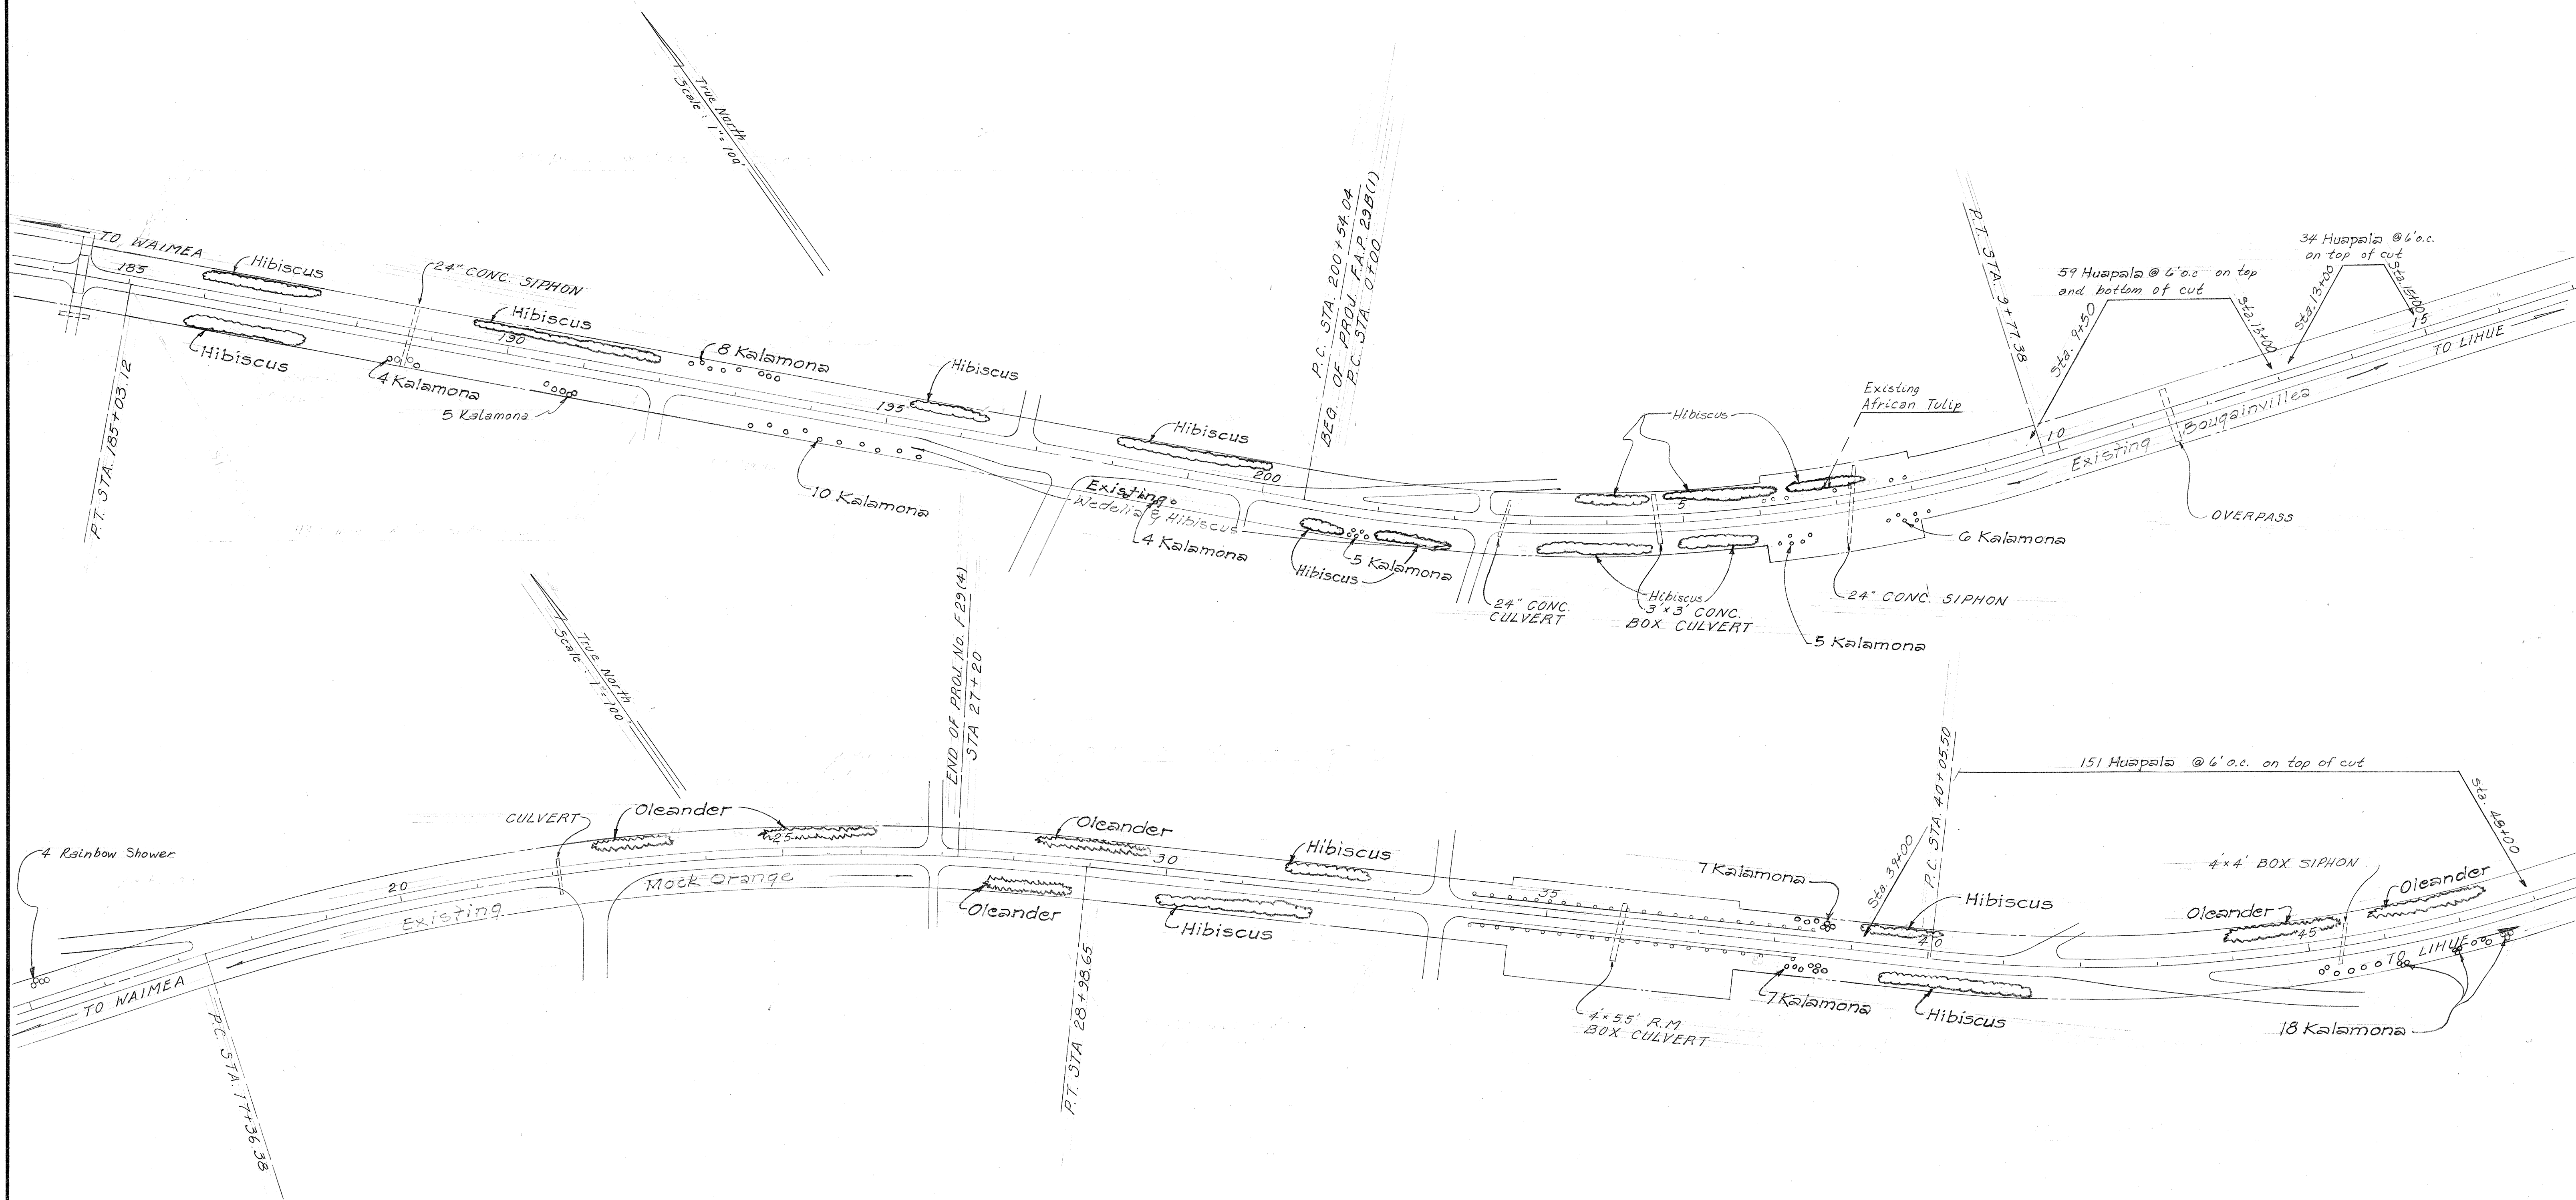

DATE	BY
DESIGNED BY	
DRAWN BY	
CHECKED BY	
NOTED BY	
NO.	

STATE OF HAWAII
DEPARTMENT OF TRANSPORTATION
HIGHWAYS DIVISION

HIGHWAY BEAUTIFICATION

HANAPEPE TO WAIMEA

PROJ: LSP-050-1(1)

KAUAI DISTRICT

SHEET No. 4 OF 5 SHEETS

FED. ROAD DIST. NO.	STATE	FED. AID PROJ. NO.	FISCAL YEAR	SHEET NO.	TOTAL SHEETS
HAWAII	HAW.	LSF-050-1(1)	1967	7	15



DATE	_____
SURVEY PLOTTED BY	_____
DRAWN BY	_____
DESIGNED BY	_____
CHECKED BY	_____
NOTED BY	_____
NO.	_____

STATE OF HAWAII
DEPARTMENT OF TRANSPORTATION
HIGHWAYS DIVISION

HIGHWAY BEAUTIFICATION
HANAPEPE TO WAIMEA

PROJ: LSF-050-1(1)

KAUAI DISTRICT

SHEET No. 5 OF 5 SHEETS