


FED. ROAD DIST. NO.	STATE	FED. AID PROJ. NO.	FISCAL YEAR	SHEET NO.	TOTAL SHEETS
HAWAII	HAW.	LSP-056-1(4)	1967	10	15

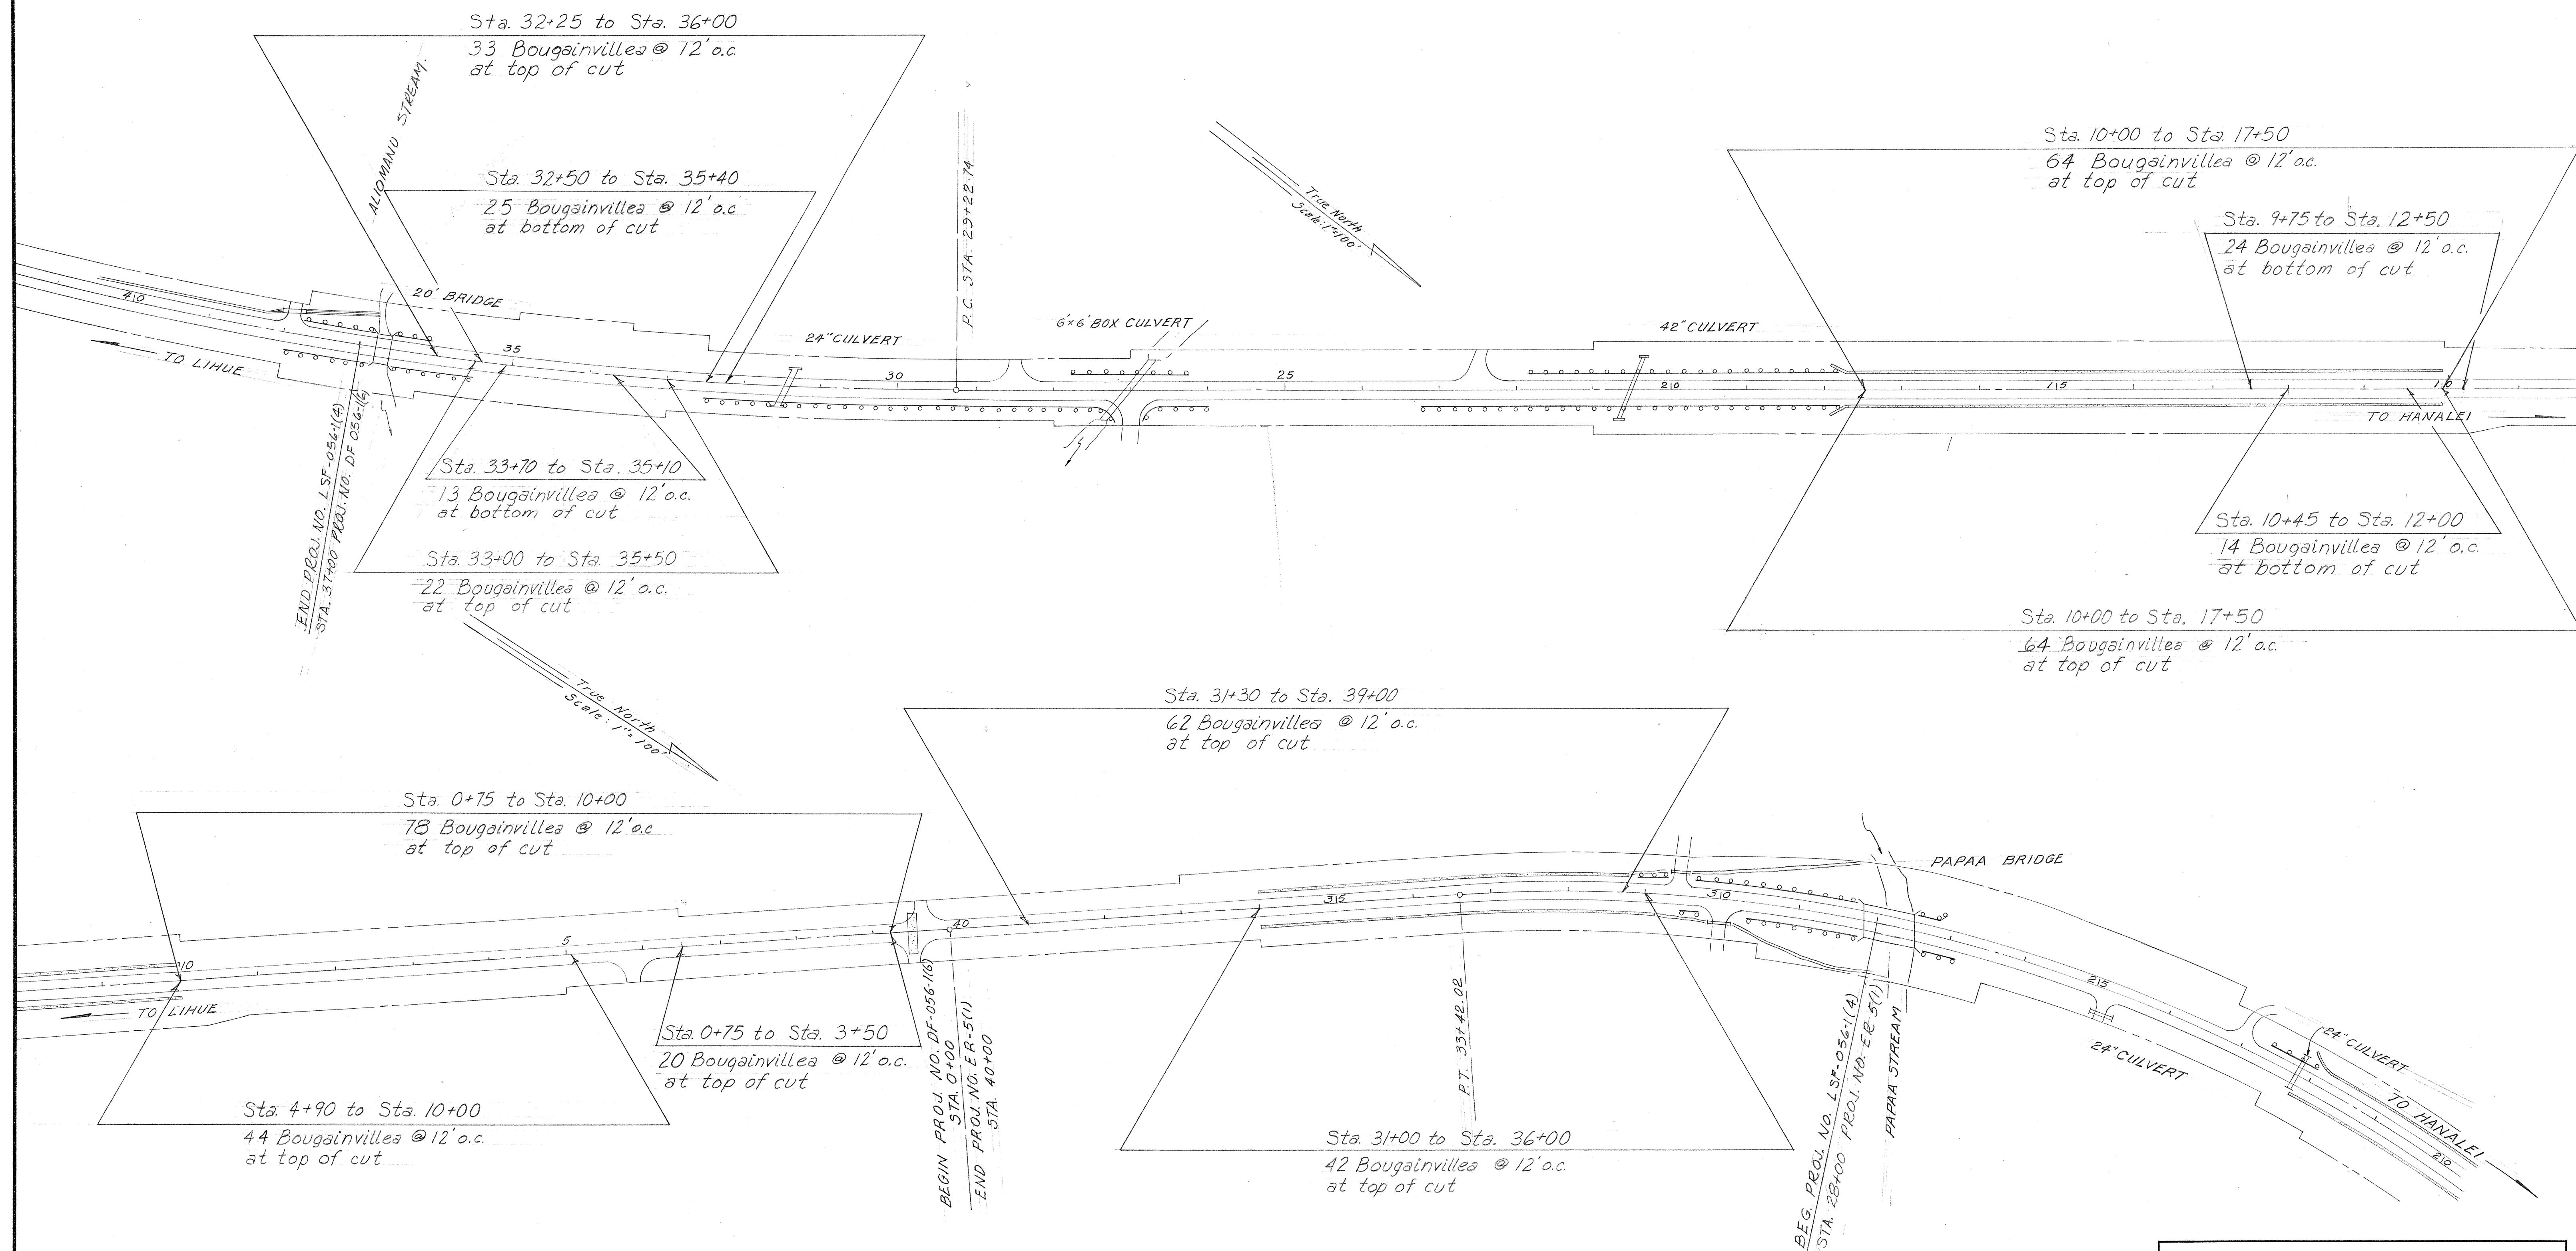

PLANT LIST & QUANTITY

Common Name	Botanical Name	Quant. each	Spacing Ft.	Plant size in.	Container size
Brick Bougainvillea	Bougainvillea	505	12	18-24	1 Gal.

STATE OF HAWAII
DEPARTMENT OF TRANSPORTATION
HIGHWAYS DIVISION

HIGHWAY BEAUTIFICATION

ALLOMANU STREAM TO PAPAA STREAM

PROJ: LSP-056-1(4)

KAUAI DISTRICT

SHEET No. 1 OF 1 SHEETS

DATE	_____
DESIGNED BY	_____
CHECKED BY	_____
NOTED BY	_____
NO.	_____