


FED. ROAD DIST. NO.	STATE	PROJ. NO.	FISCAL YEAR	SHEET NO.	TOTAL SHEETS
HAWAII	HAW.	HWY-K-03-81	1982	2	6

GENERAL NOTES

1. RM-4's SHALL BE BLACK & YELLOW.
2. MOUNTING HEIGHT FOR RM-4 SHALL BE 4' FEET, MEASURED FROM THE BOTTOM OF THE SIGN TO THE NEAR EDGE OF THE PAVEMENT.
3. PAVEMENT MARKING AND STRIPING SHALL CONFORM TO THE LATEST "MANUAL ON UNIFORM TRAFFIC CONTROL DEVICES FOR STREETS AND HIGHWAYS", AND AS AMENDED.
4. LAYOUT AND INSTALLATION OF PAVEMENT MARKING SHALL BE DONE BY THE CONTRACTOR, THE CONTRACTOR SHALL CHECK THE LAYOUTS WITH THE ENGINEER PRIOR TO PERFORMING WORK.
5. THE CONTRACTOR SHALL VERIFY THE LOCATIONS AND DIMENSIONS OF THE EXISTING FACILITIES.
6. THE CONTRACTOR'S ATTENTION IS DIRECTED TO SUBSECTION 107.13 PUBLIC CONVENIENCE AND SAFETY AND SUBSECTION 107.14 BARRICADES AND WARNING SIGNS OF THE SPECIAL PROVISIONS.

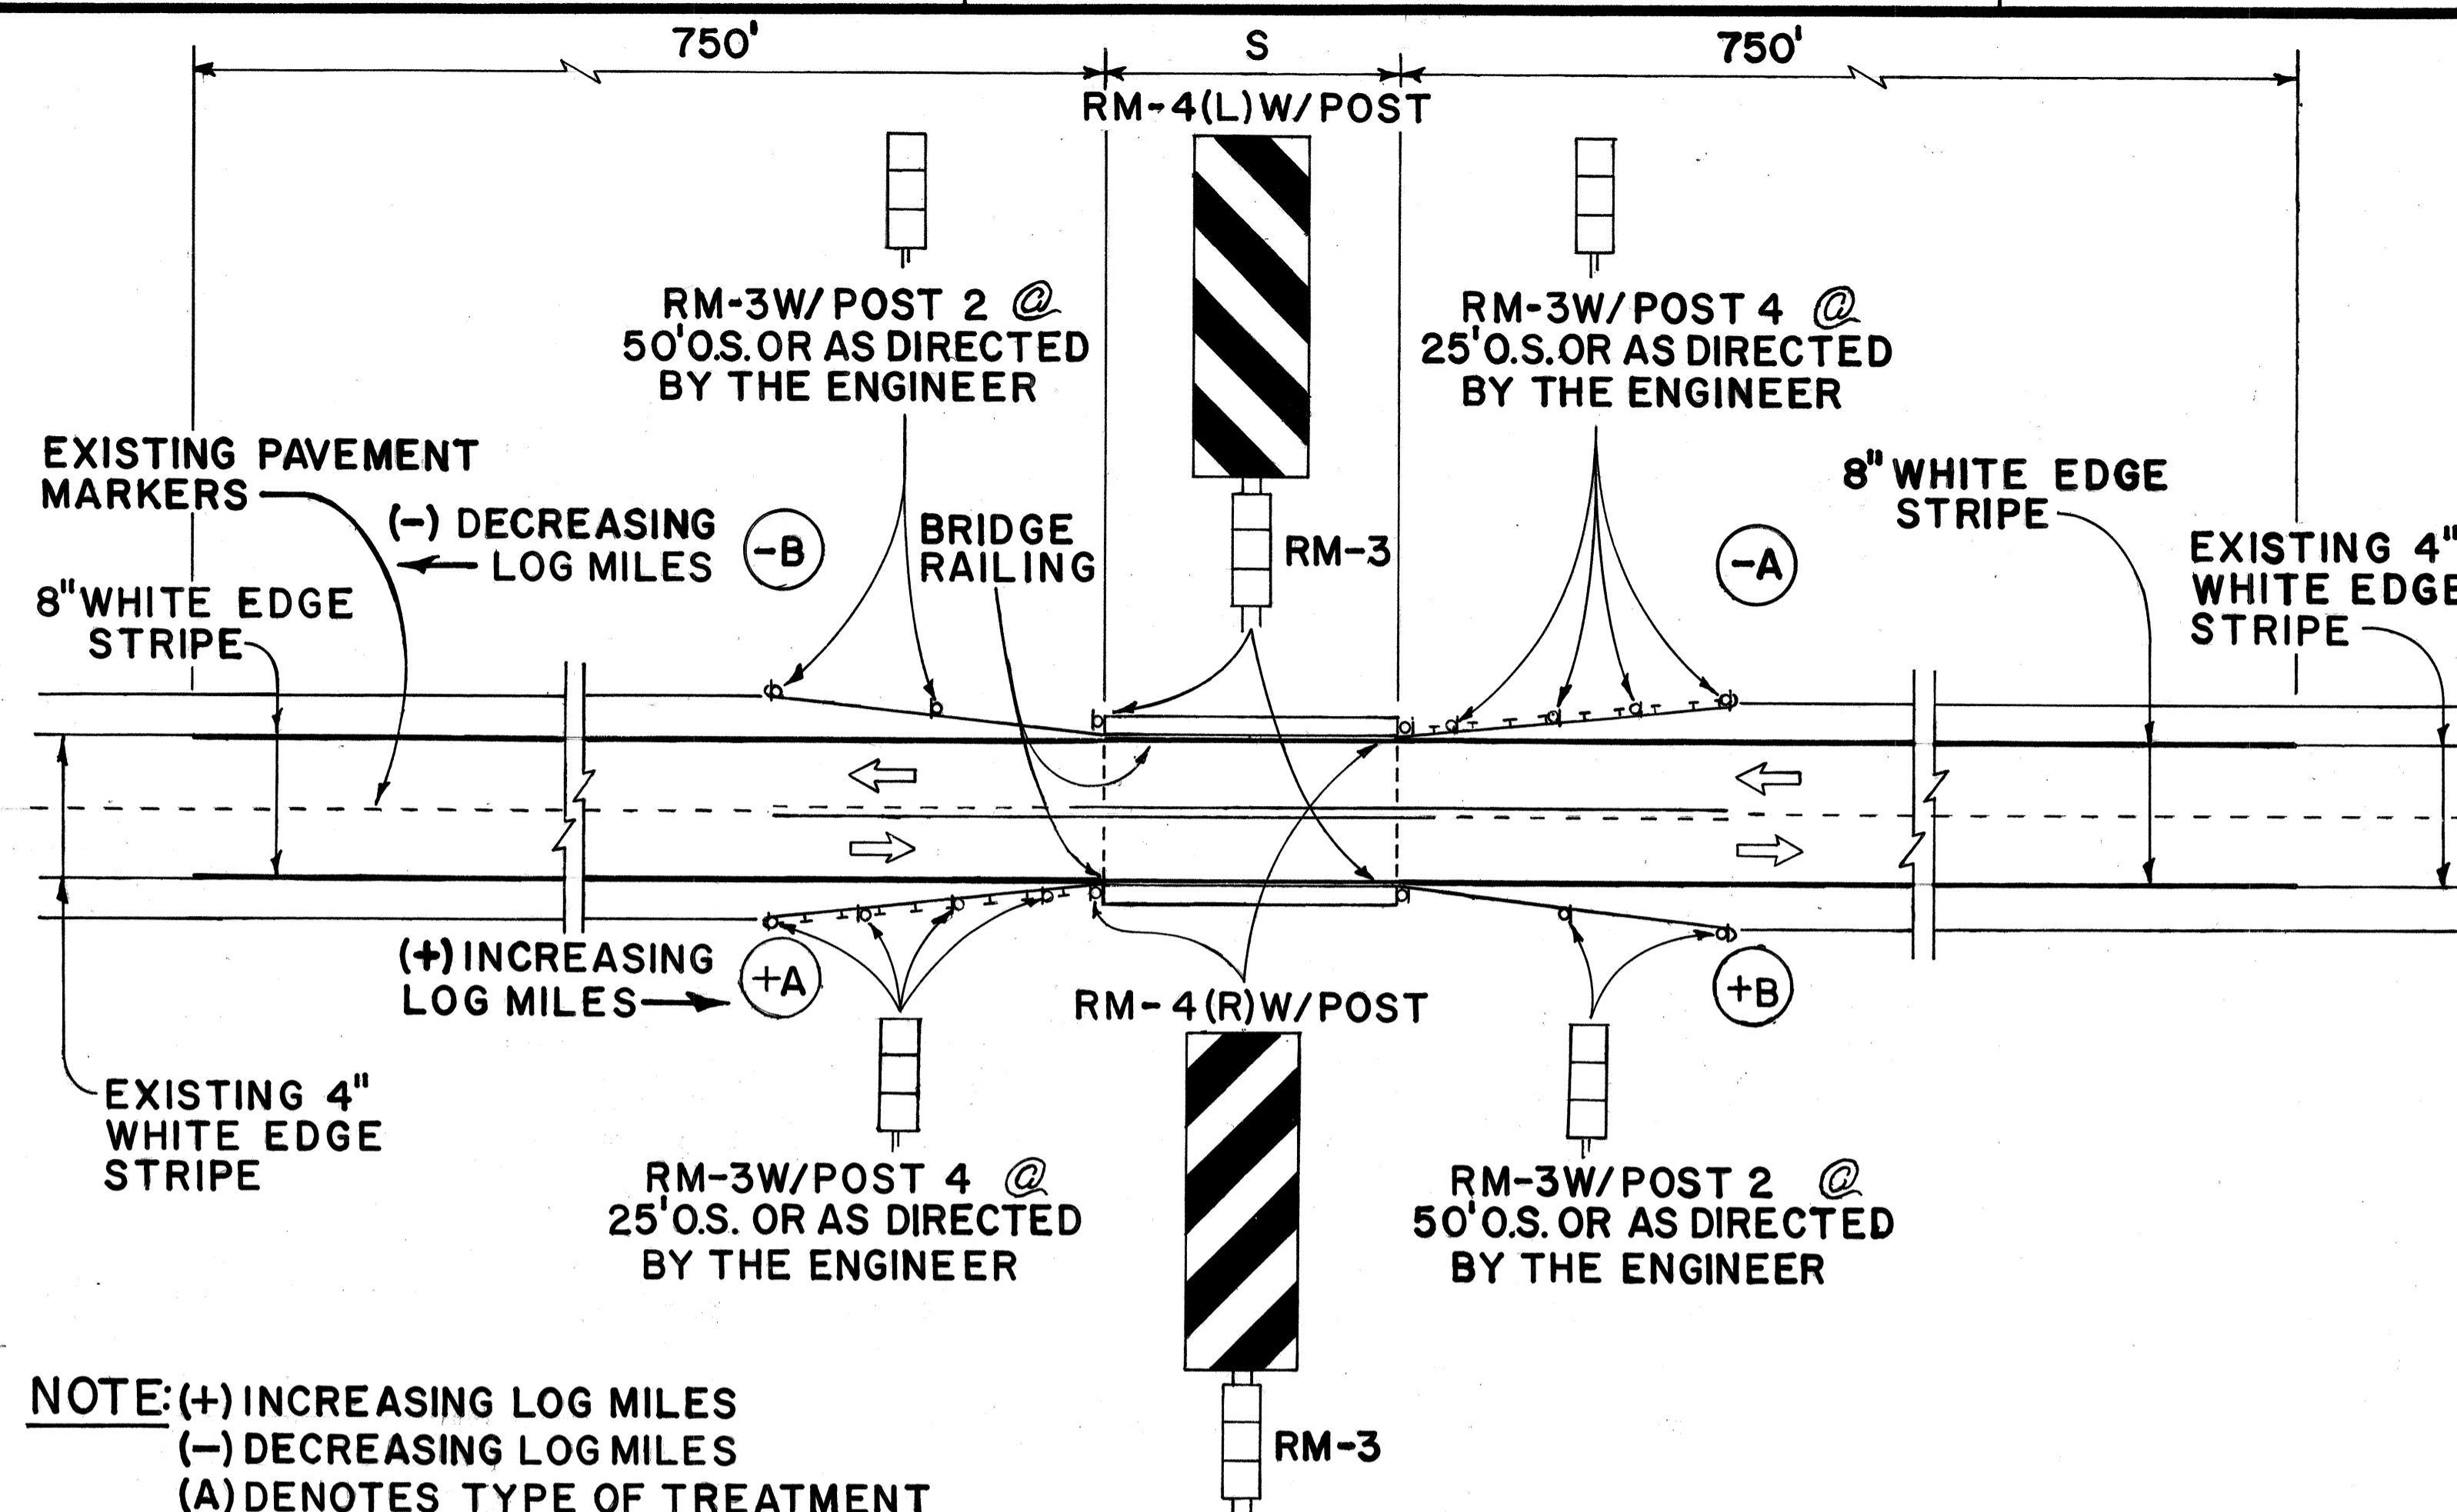

TYPICAL BRIDGE APPROACH DELINEATION CRITERIA

Not To Scale

ORIGINAL PLAN	SURVEY PLOTTED BY	DATE
NO.	DRAWN BY	
	DESIGNED BY	
	QUANTITIES BY	
	CHECKED BY	

STATE OF HAWAII
DEPARTMENT OF TRANSPORTATION
LAND TRANSPORTATION FACILITIES DIVISION
PAVEMENT MARKINGS AT
VARIOUS BRIDGES, KAUAI
PROJ. NO. HWY - K-03-81
TYPICAL DELINEATIONS AND
PAVEMENT MARKINGS AT BRIDGES
SCALE: N.T.S.
Mar. 1982
SHEET No. / OF / SHEETS