
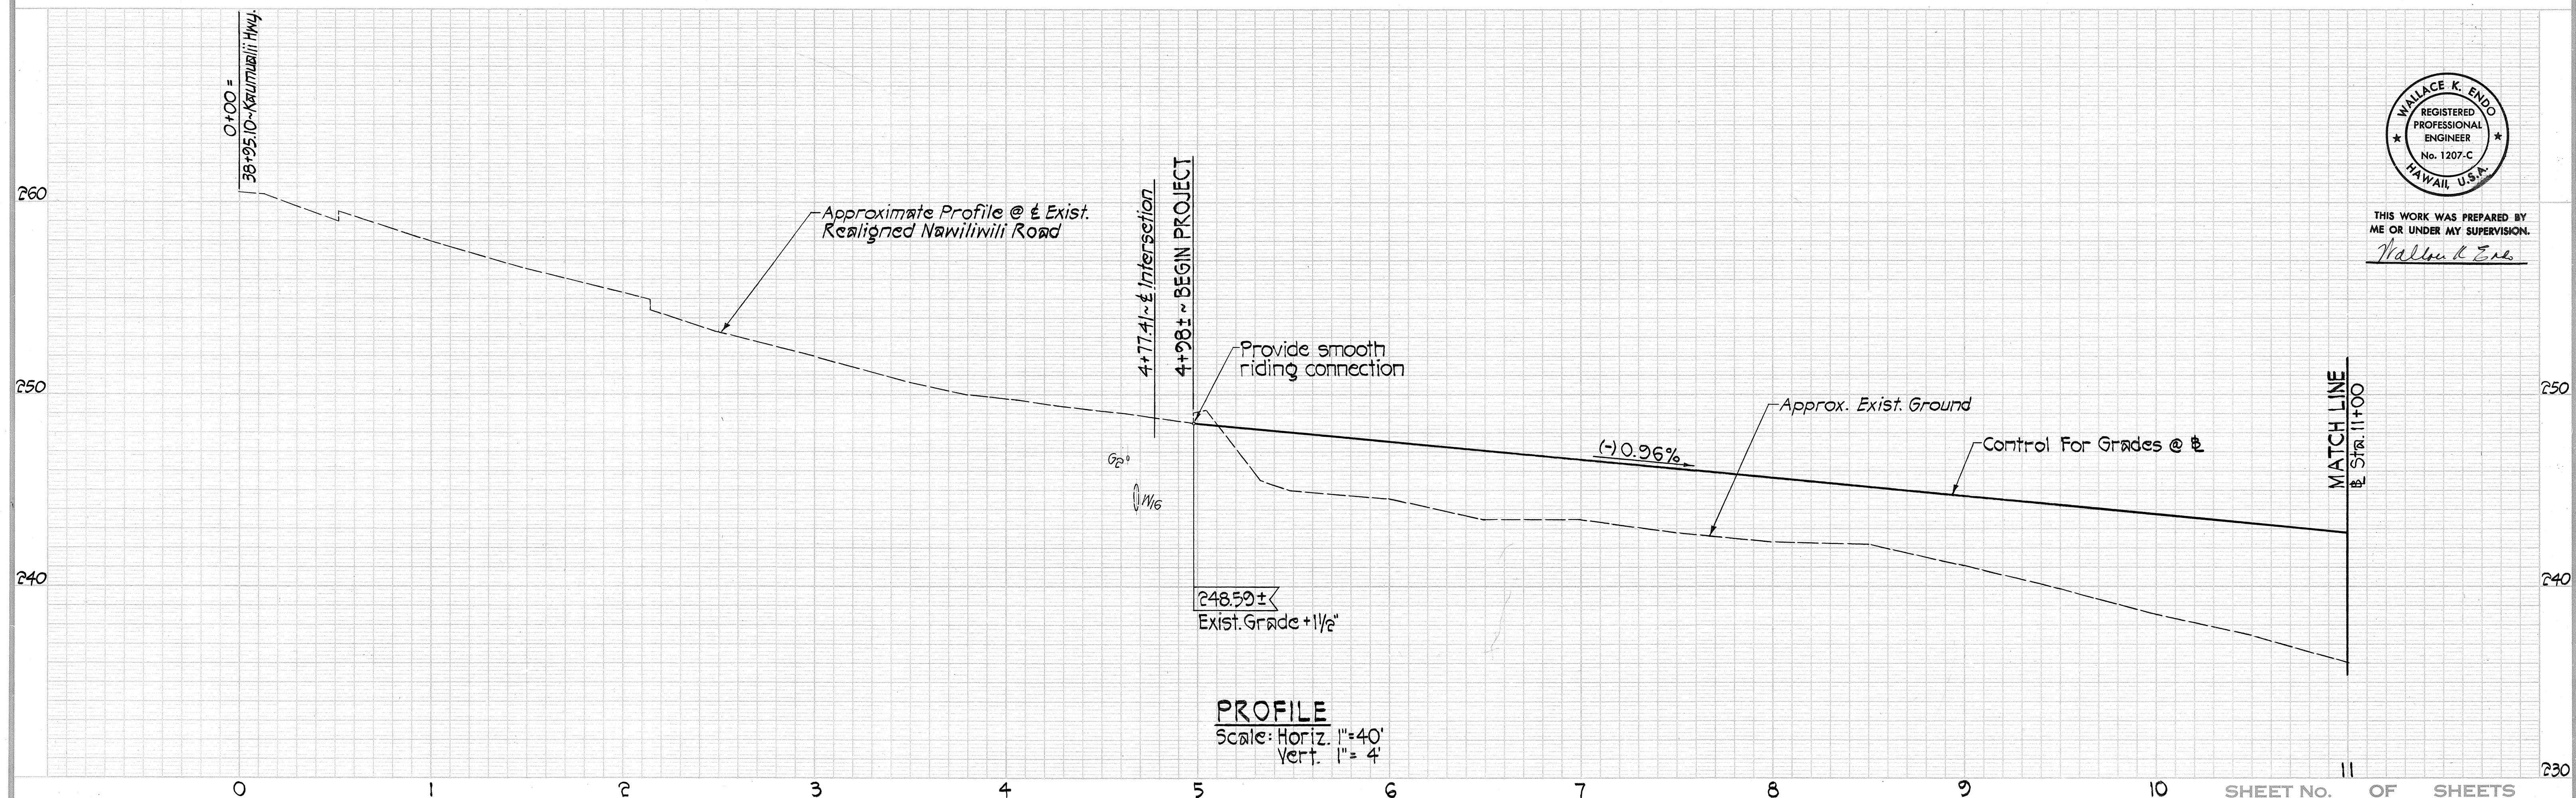


FED. ROAD DIST. NO.	STATE	FED. AID PROJ. NO.	FISCAL YEAR	SHEET NO.	TOTAL SHEETS
HAWAII	HAW.	F-058-1(1)	1990	6	29

NOTES:

1. For pavement data at Curves (A) & (B), see Sheet No. 10
2. For typical sidewalk & wheelchair ramp layout, see Sheet No. 10

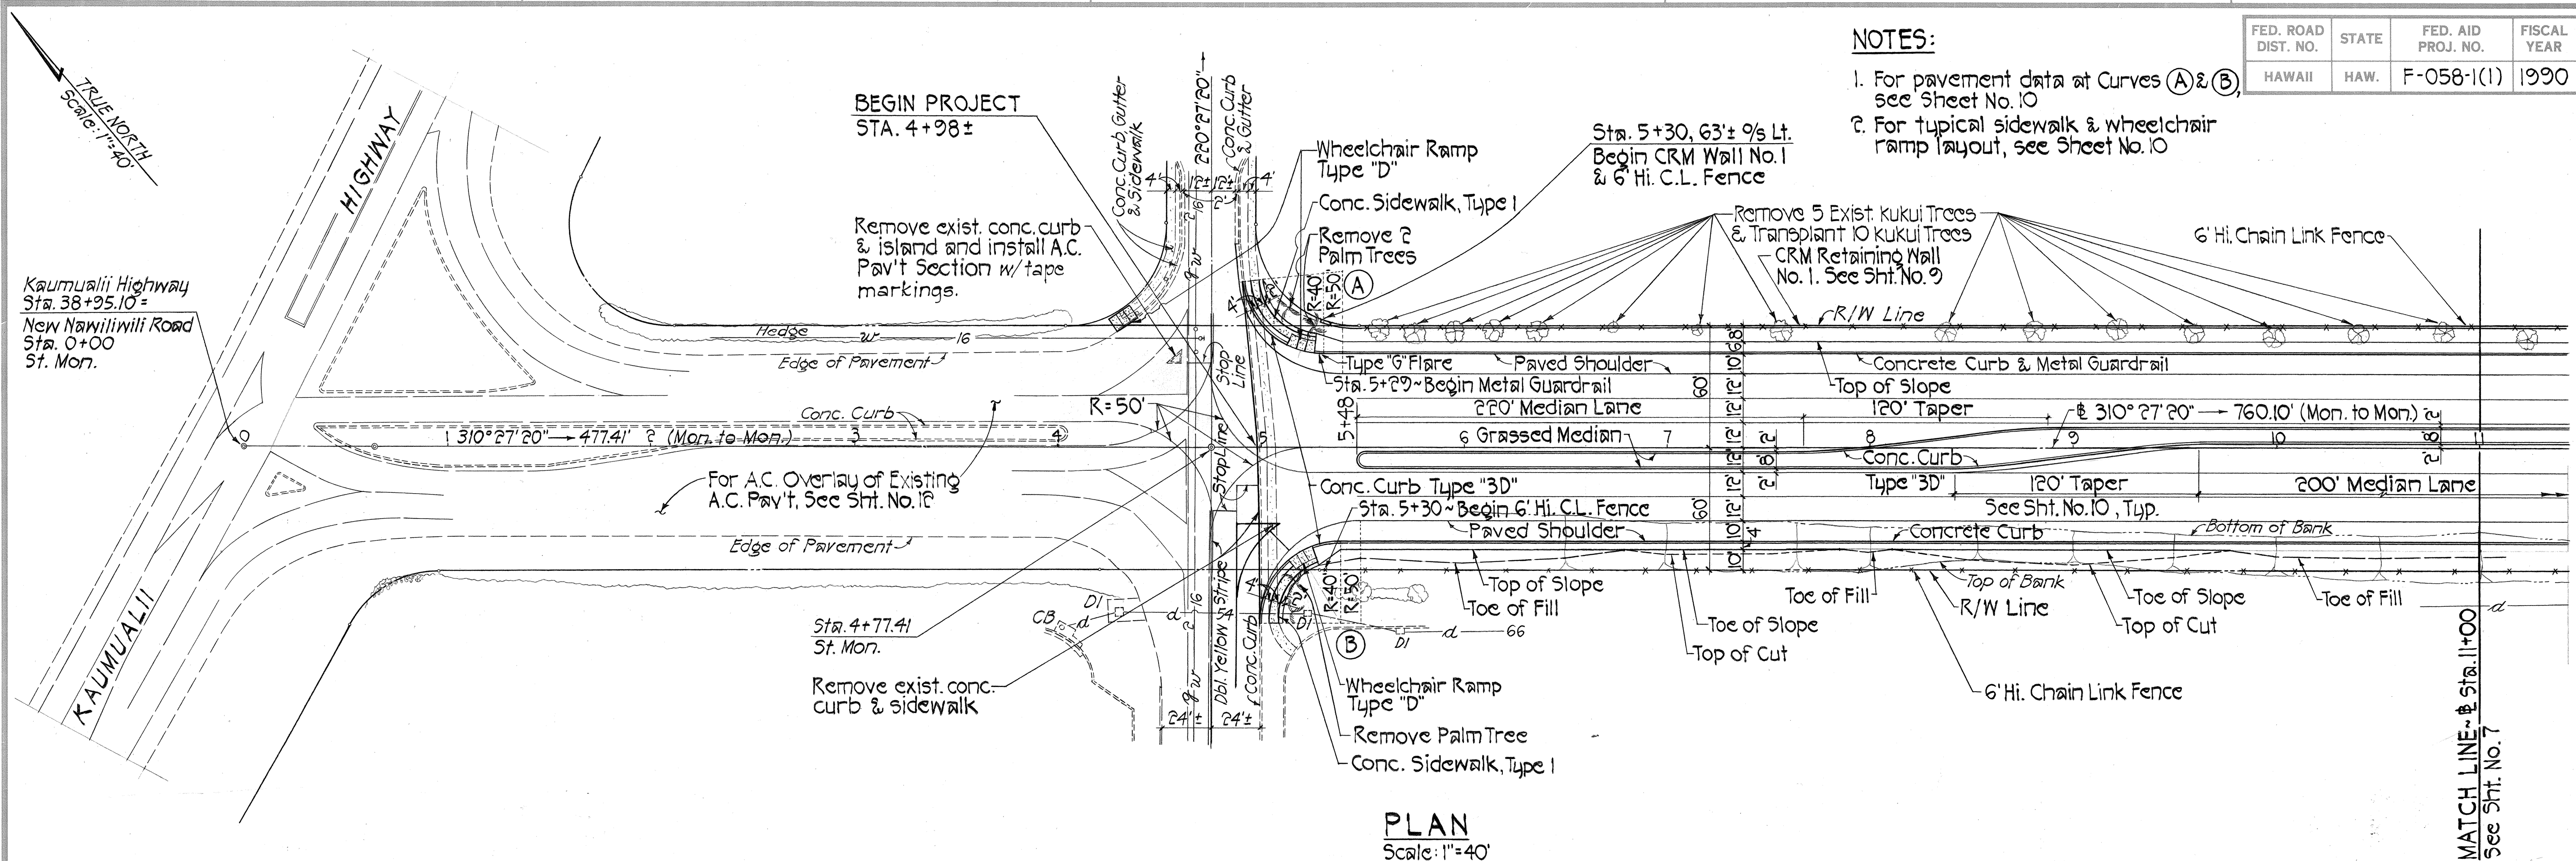

THIS WORK WAS PREPARED BY
ME OR UNDER MY SUPERVISION.
Wallace H. Eno


FED. ROAD DIST. NO.	STATE	FED. AID PROJ. NO.	FISCAL YEAR	SHEET NO.	TOTAL SHEETS
HAWAII	HAW.	F-058-1(1)	1990	7	29

NOTE: Connections of new drain pipes to exist. drain inlets as required shall not be measured separately for payment but shall be considered incidental to the various items of work.


NOTES:

- Sta. 12+42±, 67± %/s Lt. & 63± %/s Rt. Adjust 2 SMH Frames and Covers to new Finish Pavement grades.
- For pavement data @ Curves (C), (D), (E) & (F) See Sheet 10.
- For Typical Sidewalk & Wheelchair Ramp Layout See Sheet 10.


Sawcut exist. A.C. Pavement & Construct 6" Shoulder Similar to Turnaround

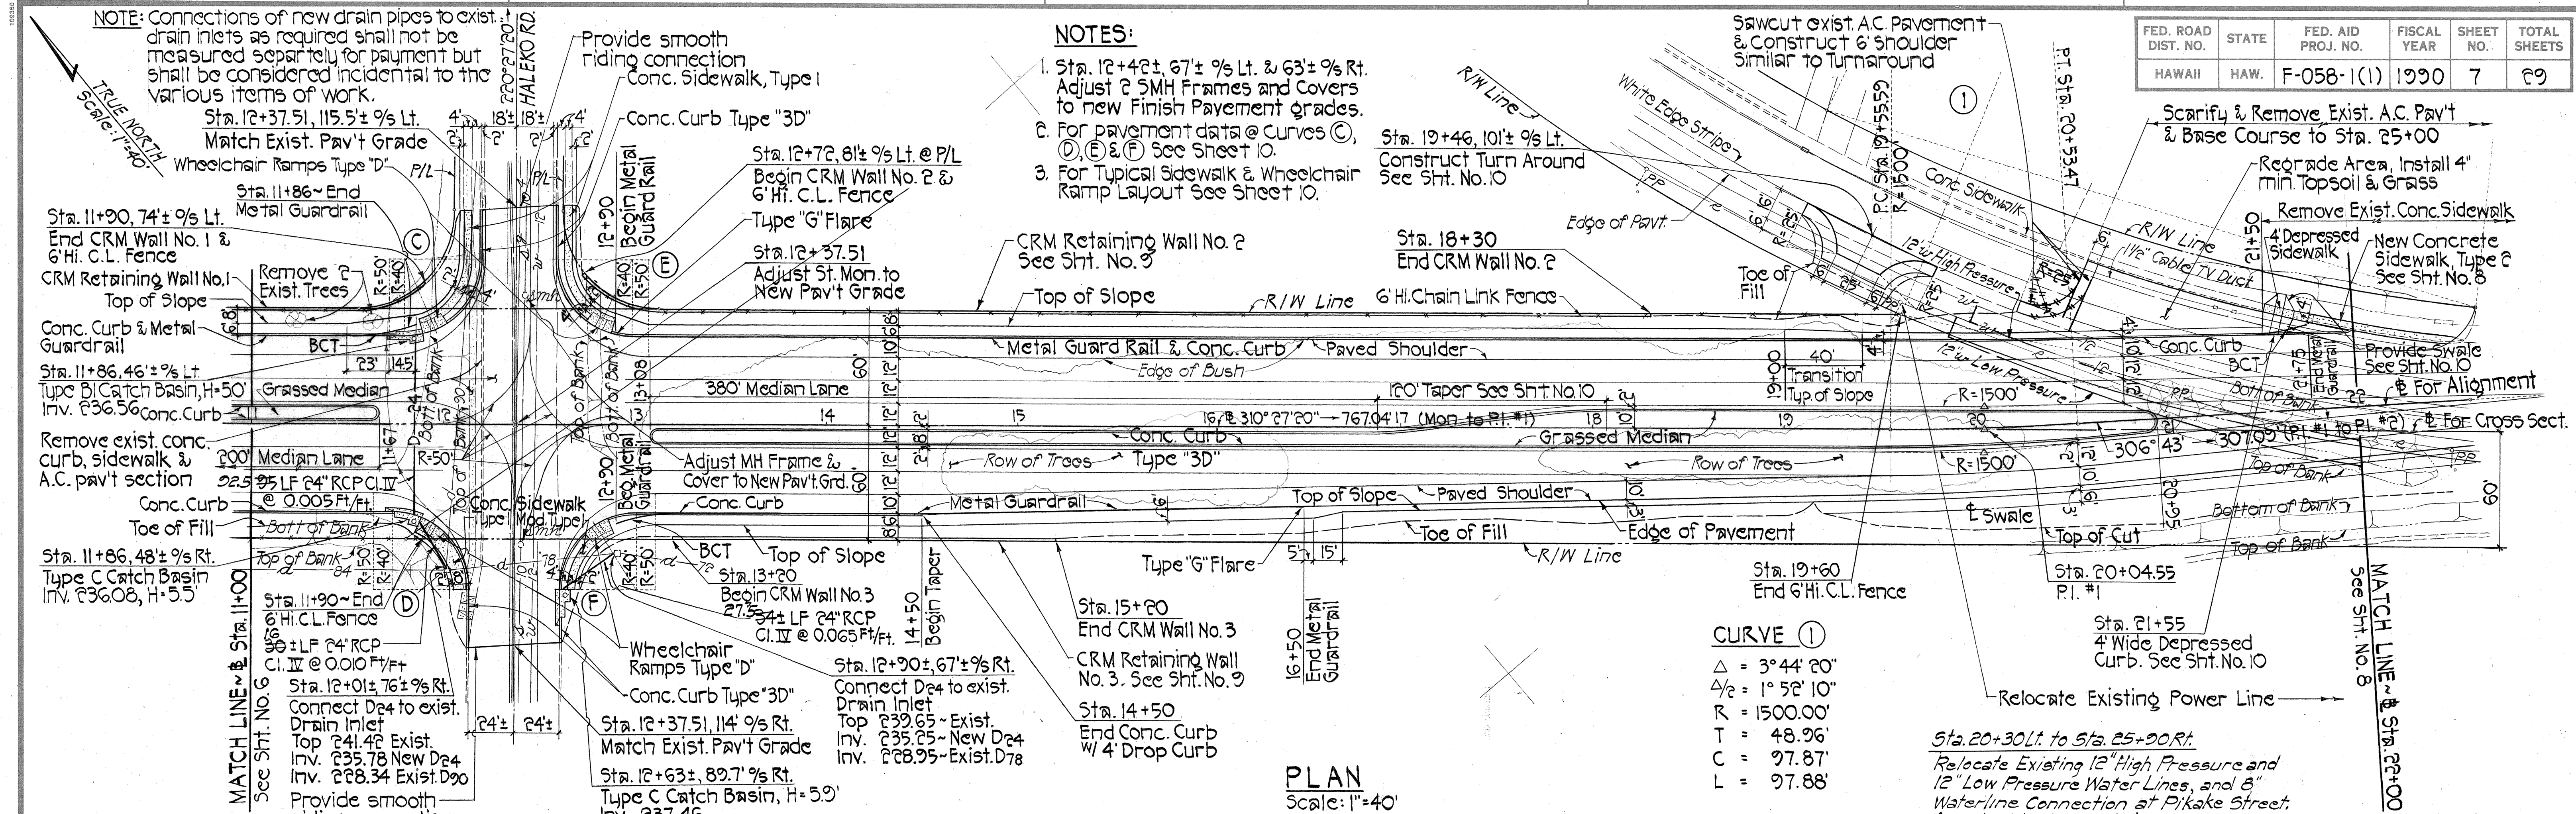

PLAN
Scale: 1"=40'

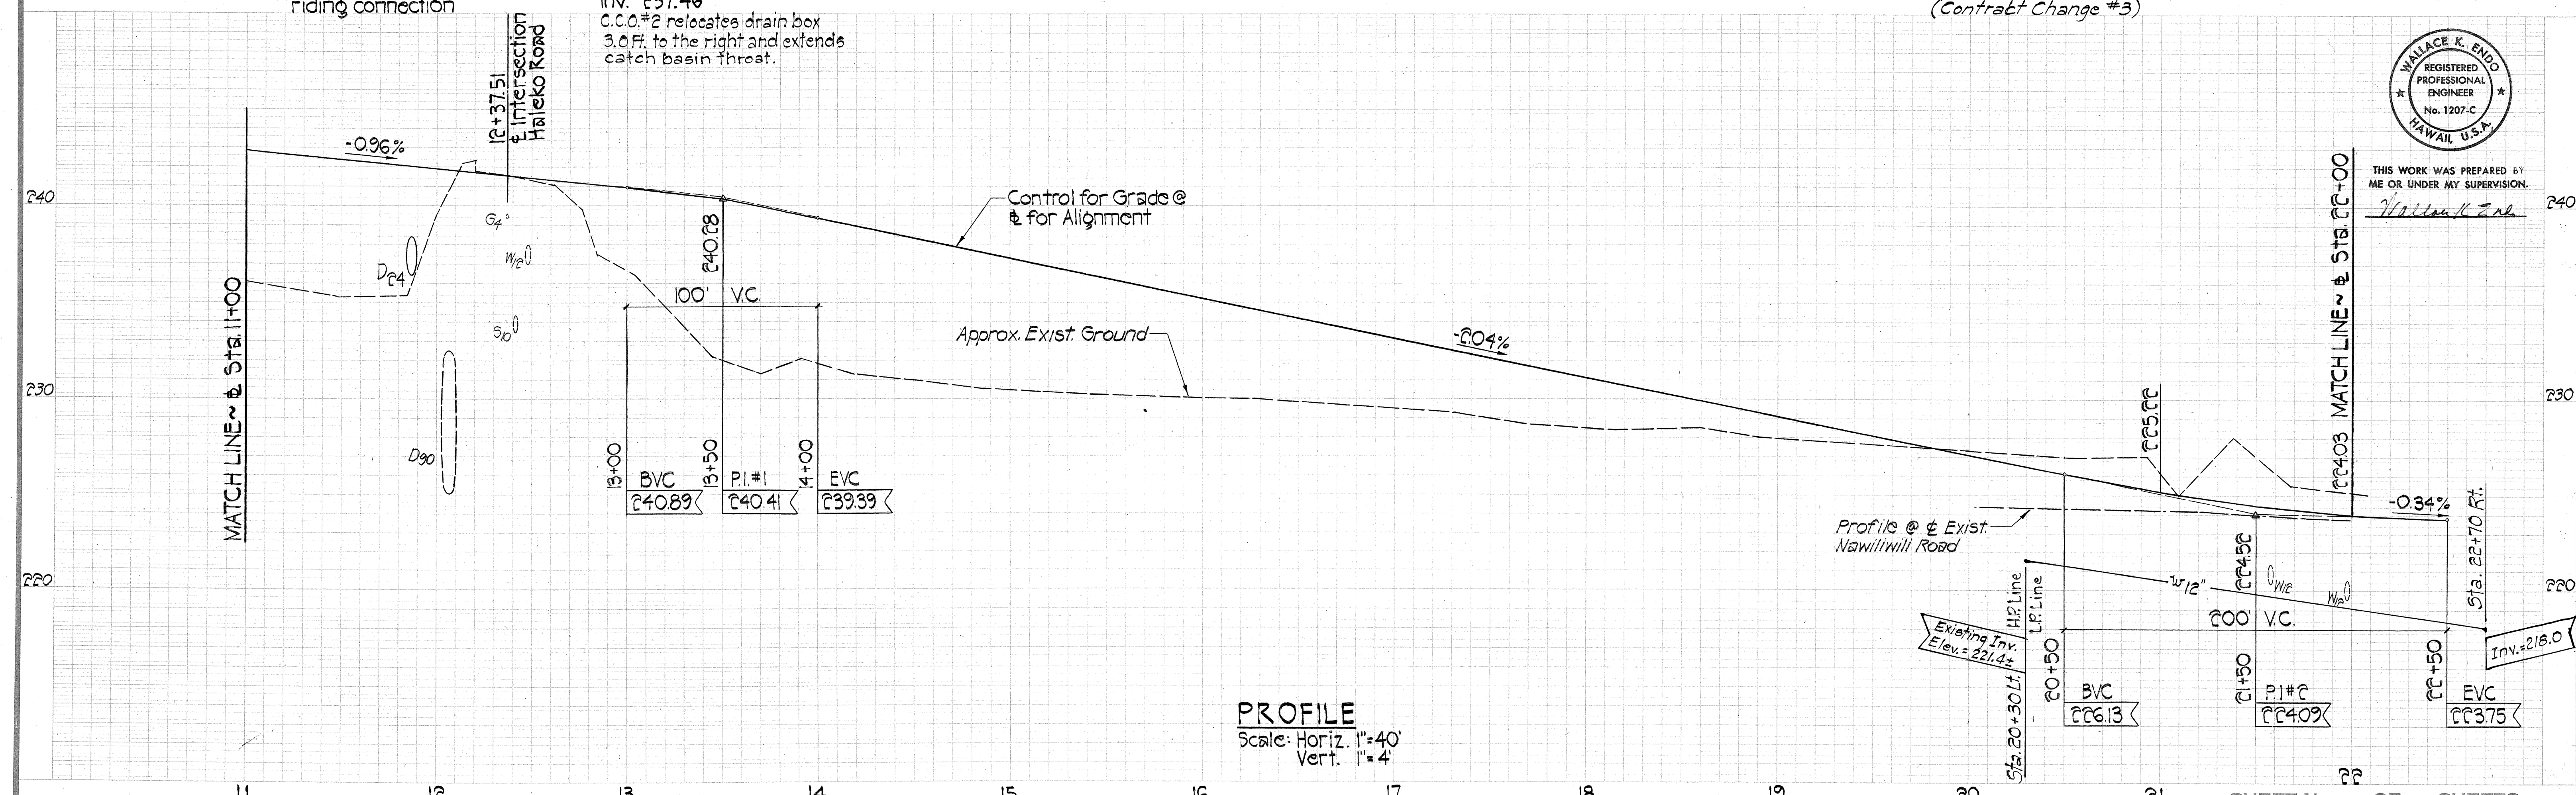

PROFILE
Scale: Horiz. 1"=40'
Vert. 1"=4'

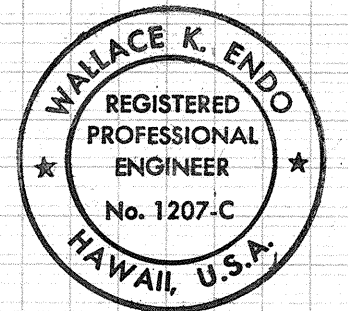

THIS WORK WAS PREPARED BY ME OR UNDER MY SUPERVISION.
Wallace K. Endo

SURVEY PLOTTED BY	DATE
DRAWN BY	
TRACED BY	
QUANTITIES BY	
CHECKED BY	
ORIGINAL PLAN	
NOTE BOOK	
No.	

FED. ROAD DIST. NO.	STATE	FED. AID PROJ. NO.	FISCAL YEAR	SHEET NO.	TOTAL SHEETS
HAWAII	HAW.	F-058-1(1)	1990	8	9

