


FED. ROAD DIST. NO.	STATE	PROJ. NO.	FISCAL YEAR	SHEET NO.	TOTAL SHEETS
HAWAII	HAW.	50E-01-32M 510A-01-32M 51B-01-32M	1992	8	14

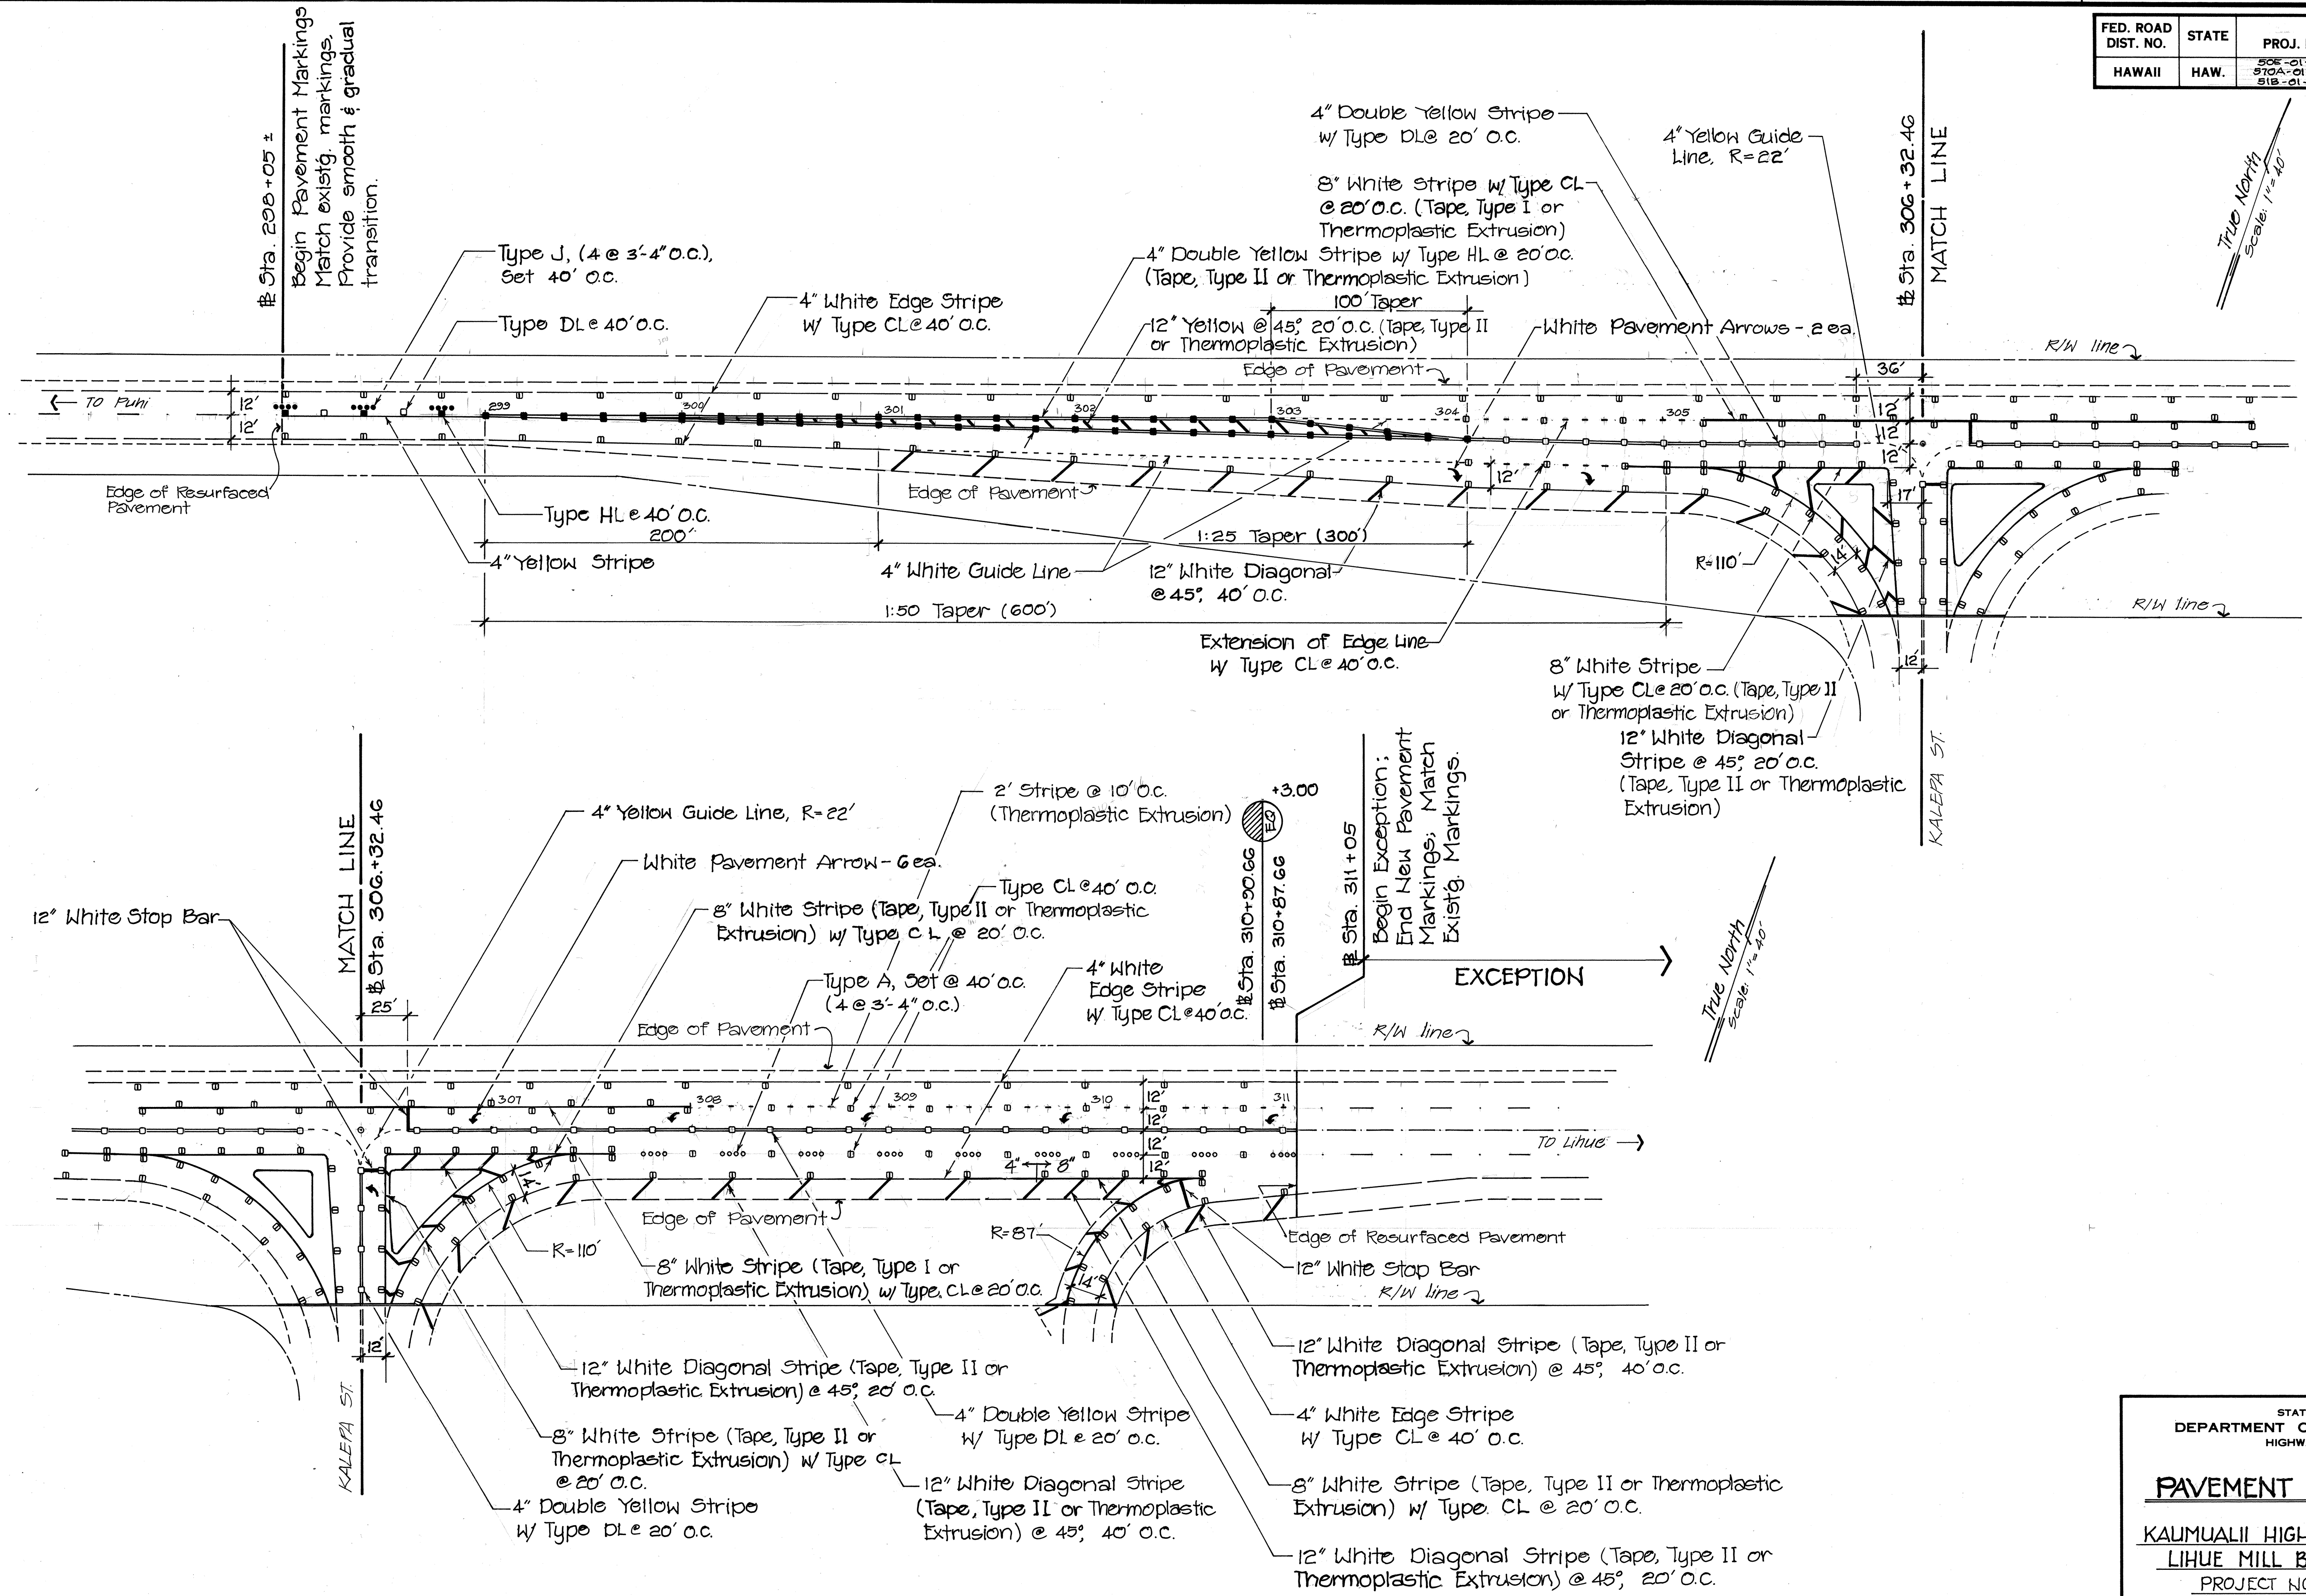

SURVEY PLOTTED BY	DATE
DRAWN BY	
TRACED BY	
CHECKED BY	
NO.	

STATE OF HAWAII
 DEPARTMENT OF TRANSPORTATION
 HIGHWAYS DIVISION


PAVEMENT MARKING PLAN

KAUMUALII HIGHWAY RESURFACING
 LIHUE MILL BRIDGE TO PUHI
 PROJECT NO. 50E-01-32M

Scale: 1" = 40' Date: July 1991

SHEET NO. 1 OF 3 SHEETS

FED. ROAD DIST. NO.	STATE	PROJ. NO.	FISCAL YEAR	SHEET NO.	TOTAL SHEETS
HAWAII	HAW.	505-01-92M 570A-01-92M 518-01-92M	1992	9	14

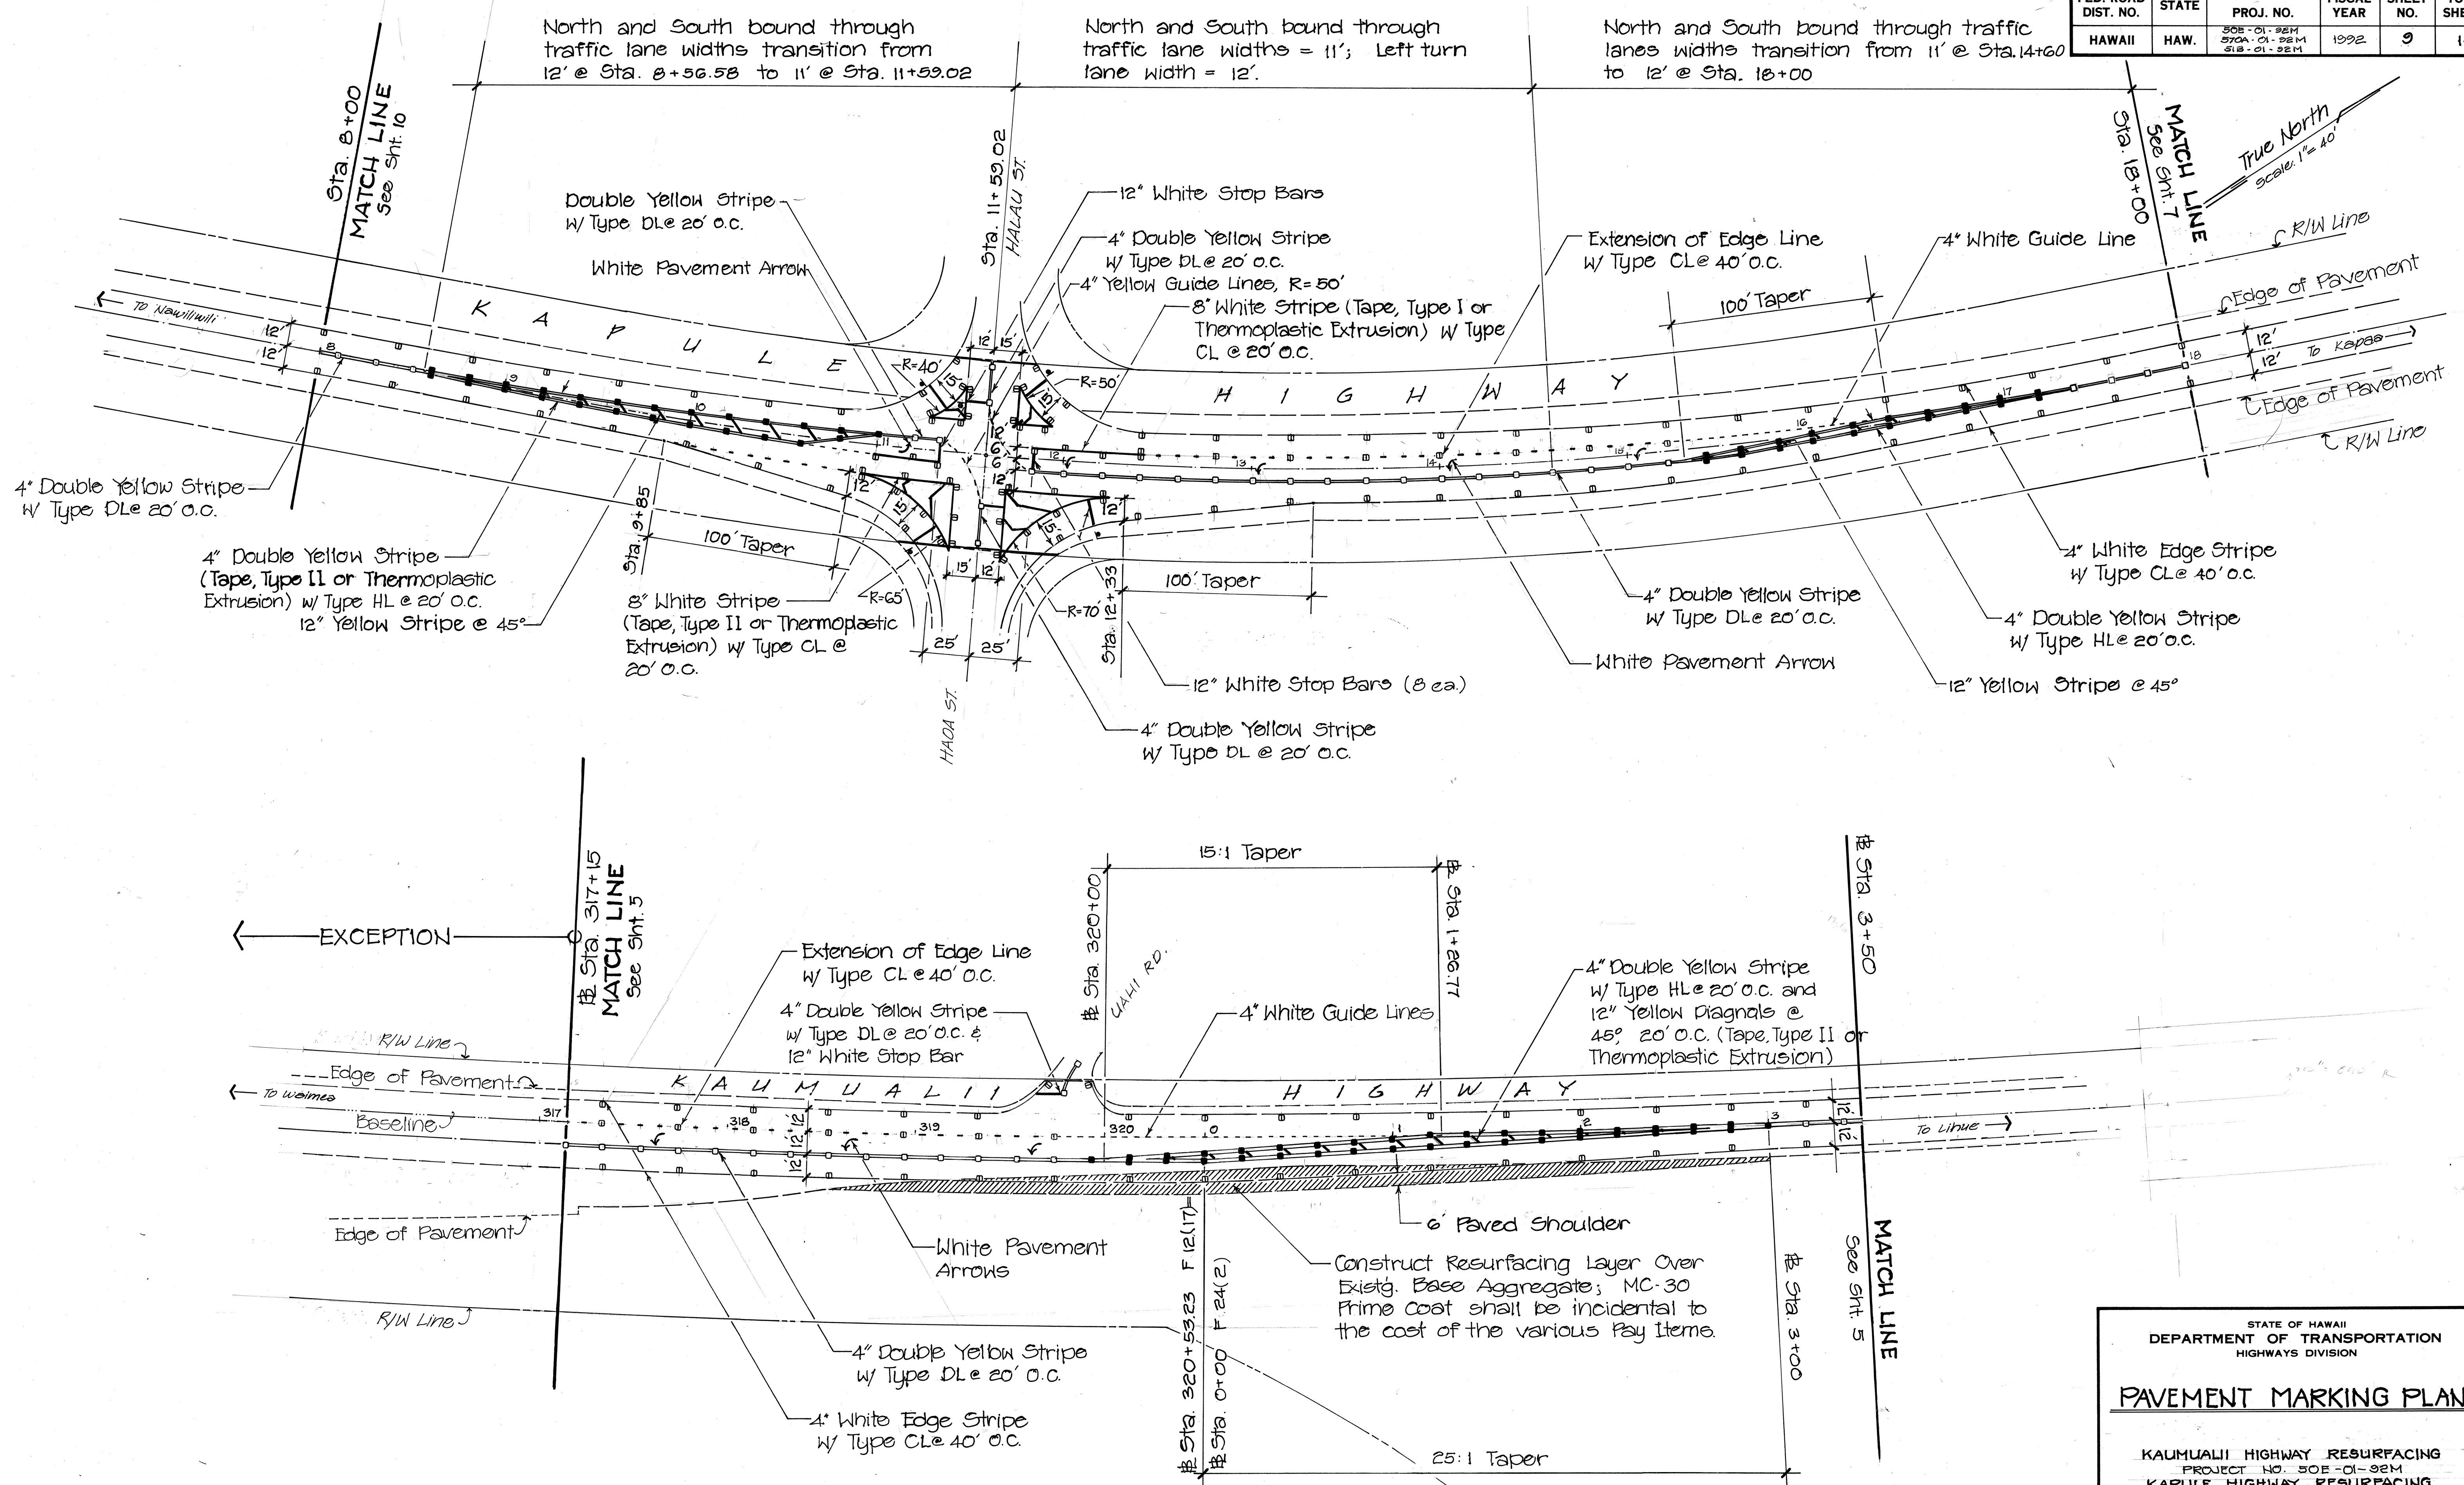

SURVEY PLOTTED BY	DATE
DRAWN BY	
TRACED BY	
CHECKED BY	
NOTE BOOK	
NO.	

STATE OF HAWAII
DEPARTMENT OF TRANSPORTATION
HIGHWAYS DIVISION

PAVEMENT MARKING PLAN

KAUMUALII HIGHWAY RESURFACING
PROJECT NO. 505-01-92M

KAPULE HIGHWAY RESURFACING
PROJECT NO. 518-01-92M

Scale: 1" = 40' Date: July 1991

SHEET NO. 2 OF 3 SHEETS

STATE OF HAWAII
DEPARTMENT OF TRANSPORTATION
HIGHWAYS DIVISION

PAVEMENT MARKING PLAN

KAPULE HIGHWAY RESURFACING
AHLIKINI ROAD TO RICE STREET
PROJECT NO. 51B-01-92M

Scale: 1" = 40' Date: Nov. 1991

SHEET No. 3 OF 3 SHEETS

