



FED. ROAD DIST. NO.	STATE	FED. AID PROJ. NO.	FISCAL YEAR	SHEET NO.	TOTAL SHEETS
HAWAII	HAW.	STP-050-1(9)	1995	26	29

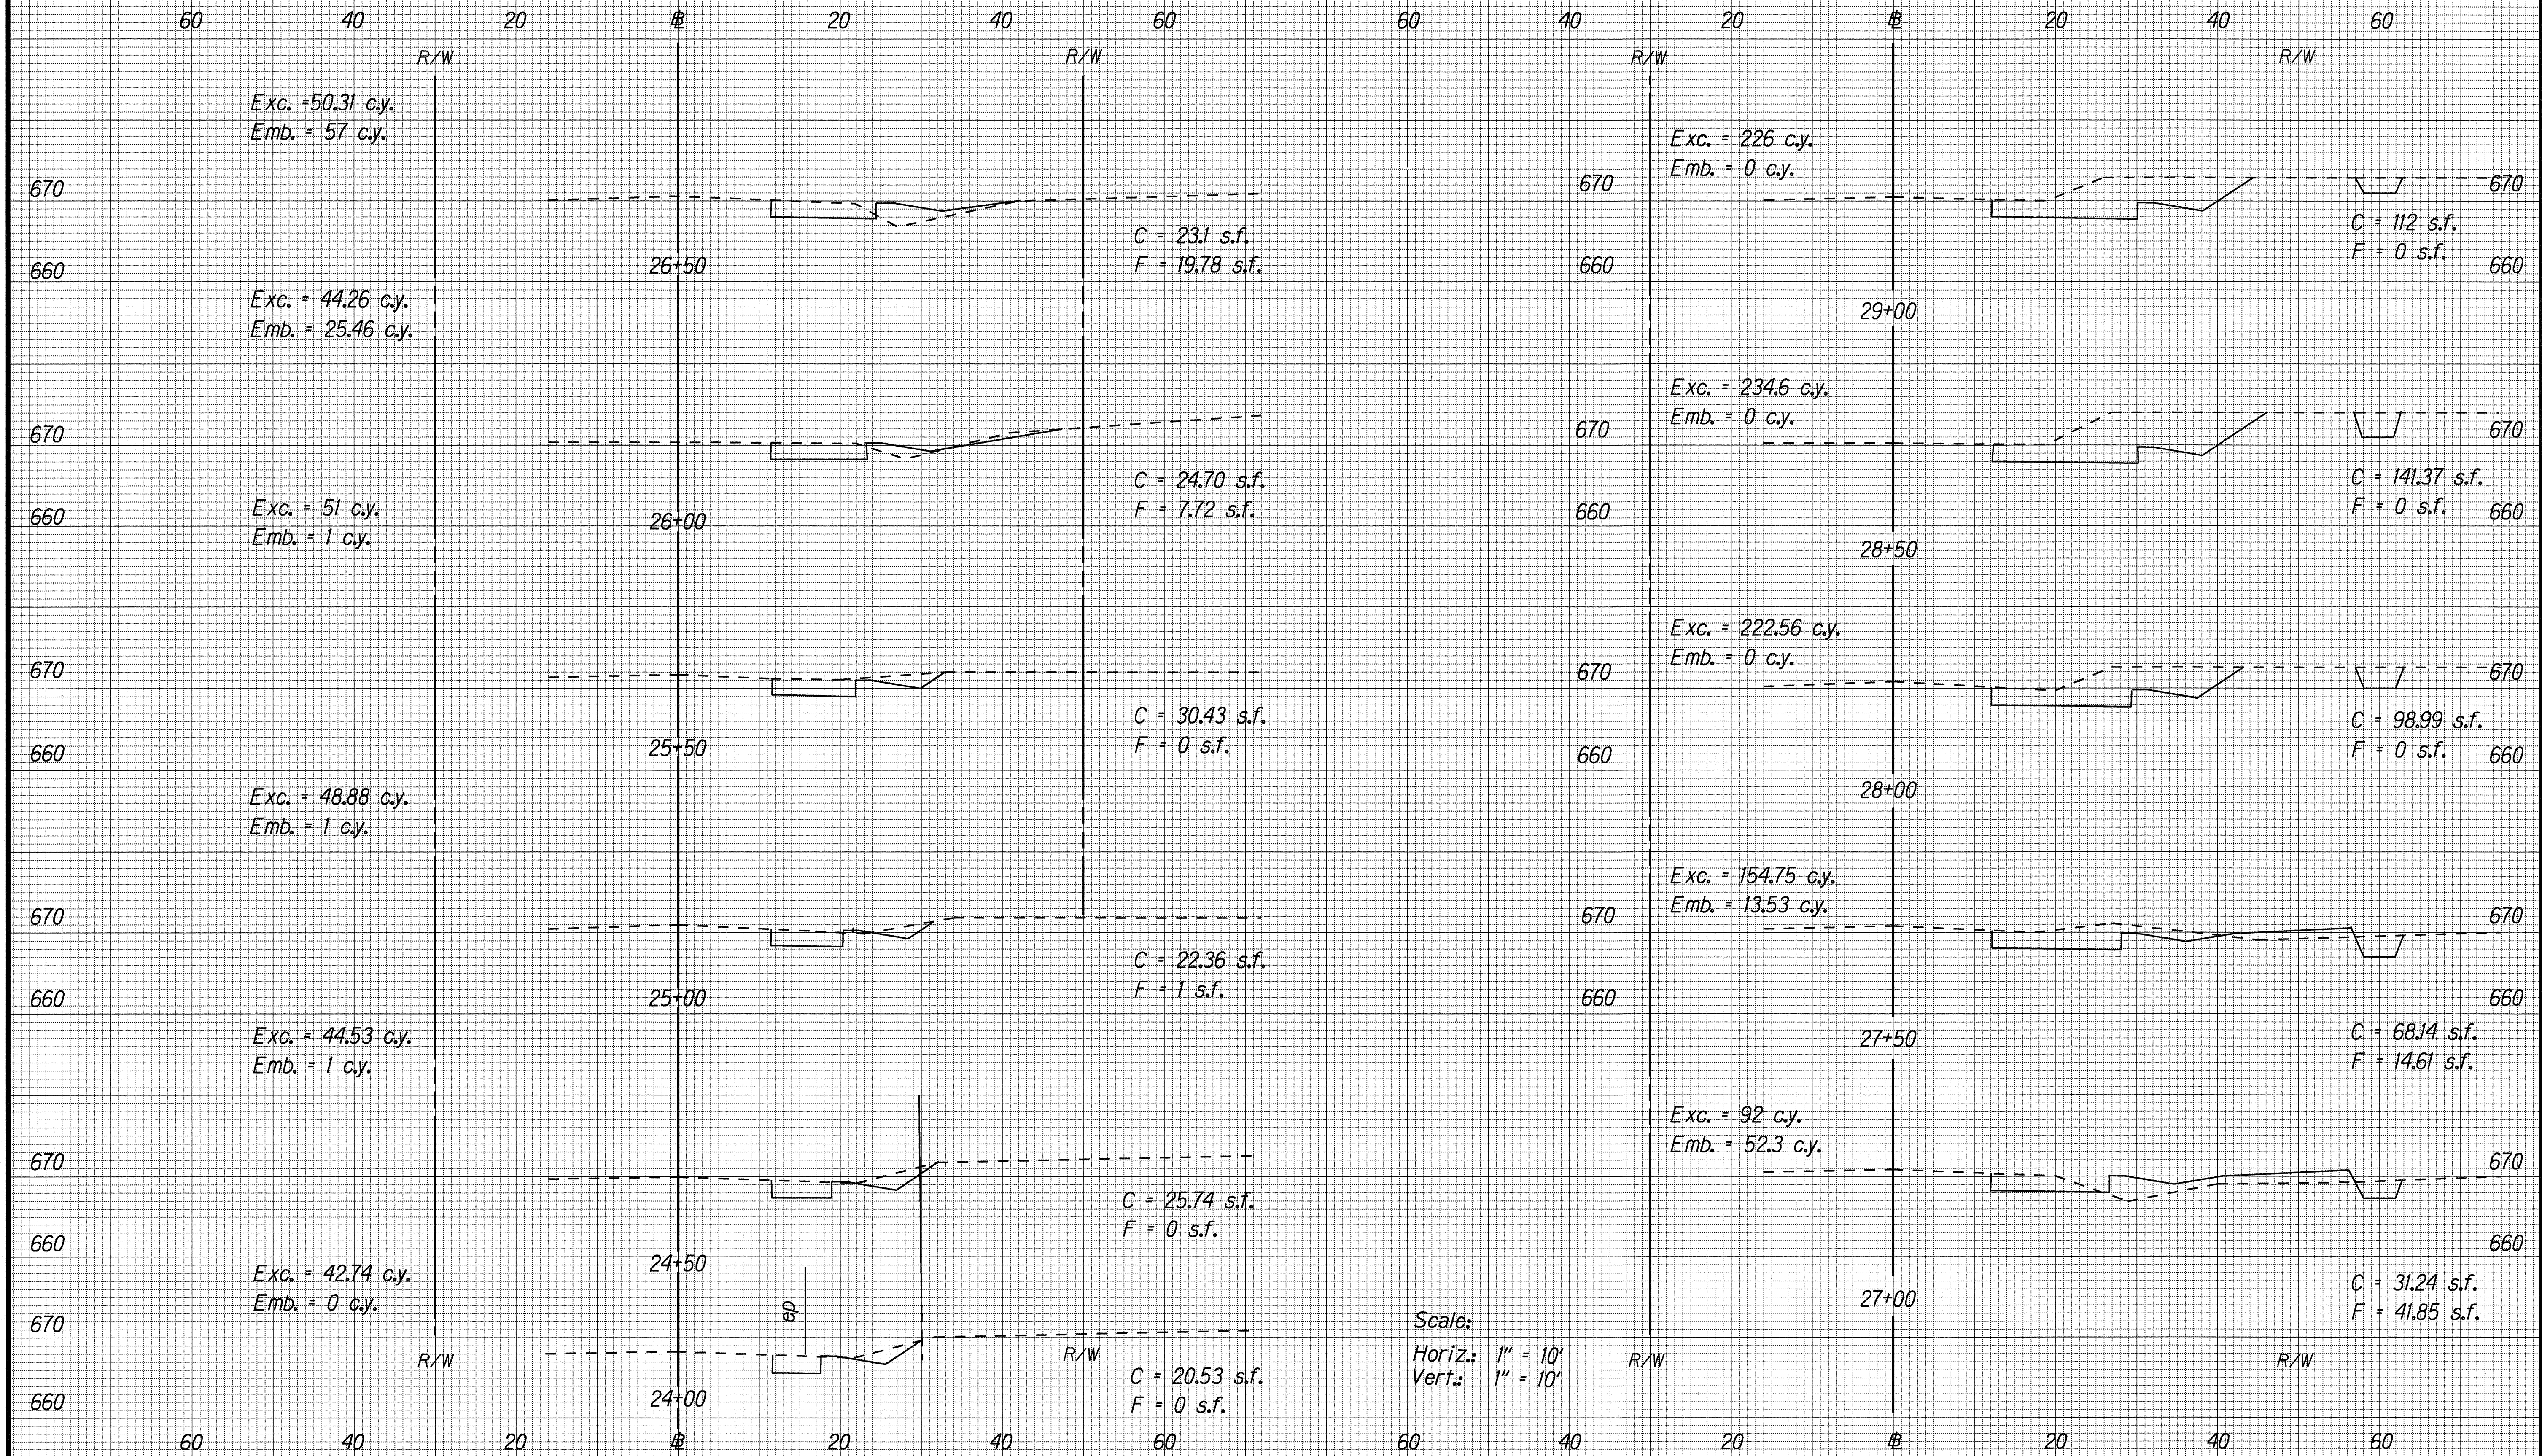

ORIGINAL PLAN
DATE: 4/94
SURVEY PLOTTED BY: Gary M. M. M.
DRAWN BY: Gary M. M. M.
NOTED BY: Gary M. M. M.
DESIGNED BY: Gary M. M. M.
CHECKED BY: Gary M. M. M.

Scale:
Horiz.: 1" = 10'
Vert.: 1" = 10'


FED. ROAD DIST. NO.	STATE	FED. AID PROJ. NO.	FISCAL YEAR	SHEET NO.	TOTAL SHEETS
HAWAII	HAW.	STP-050-1(9)	1995	27	29

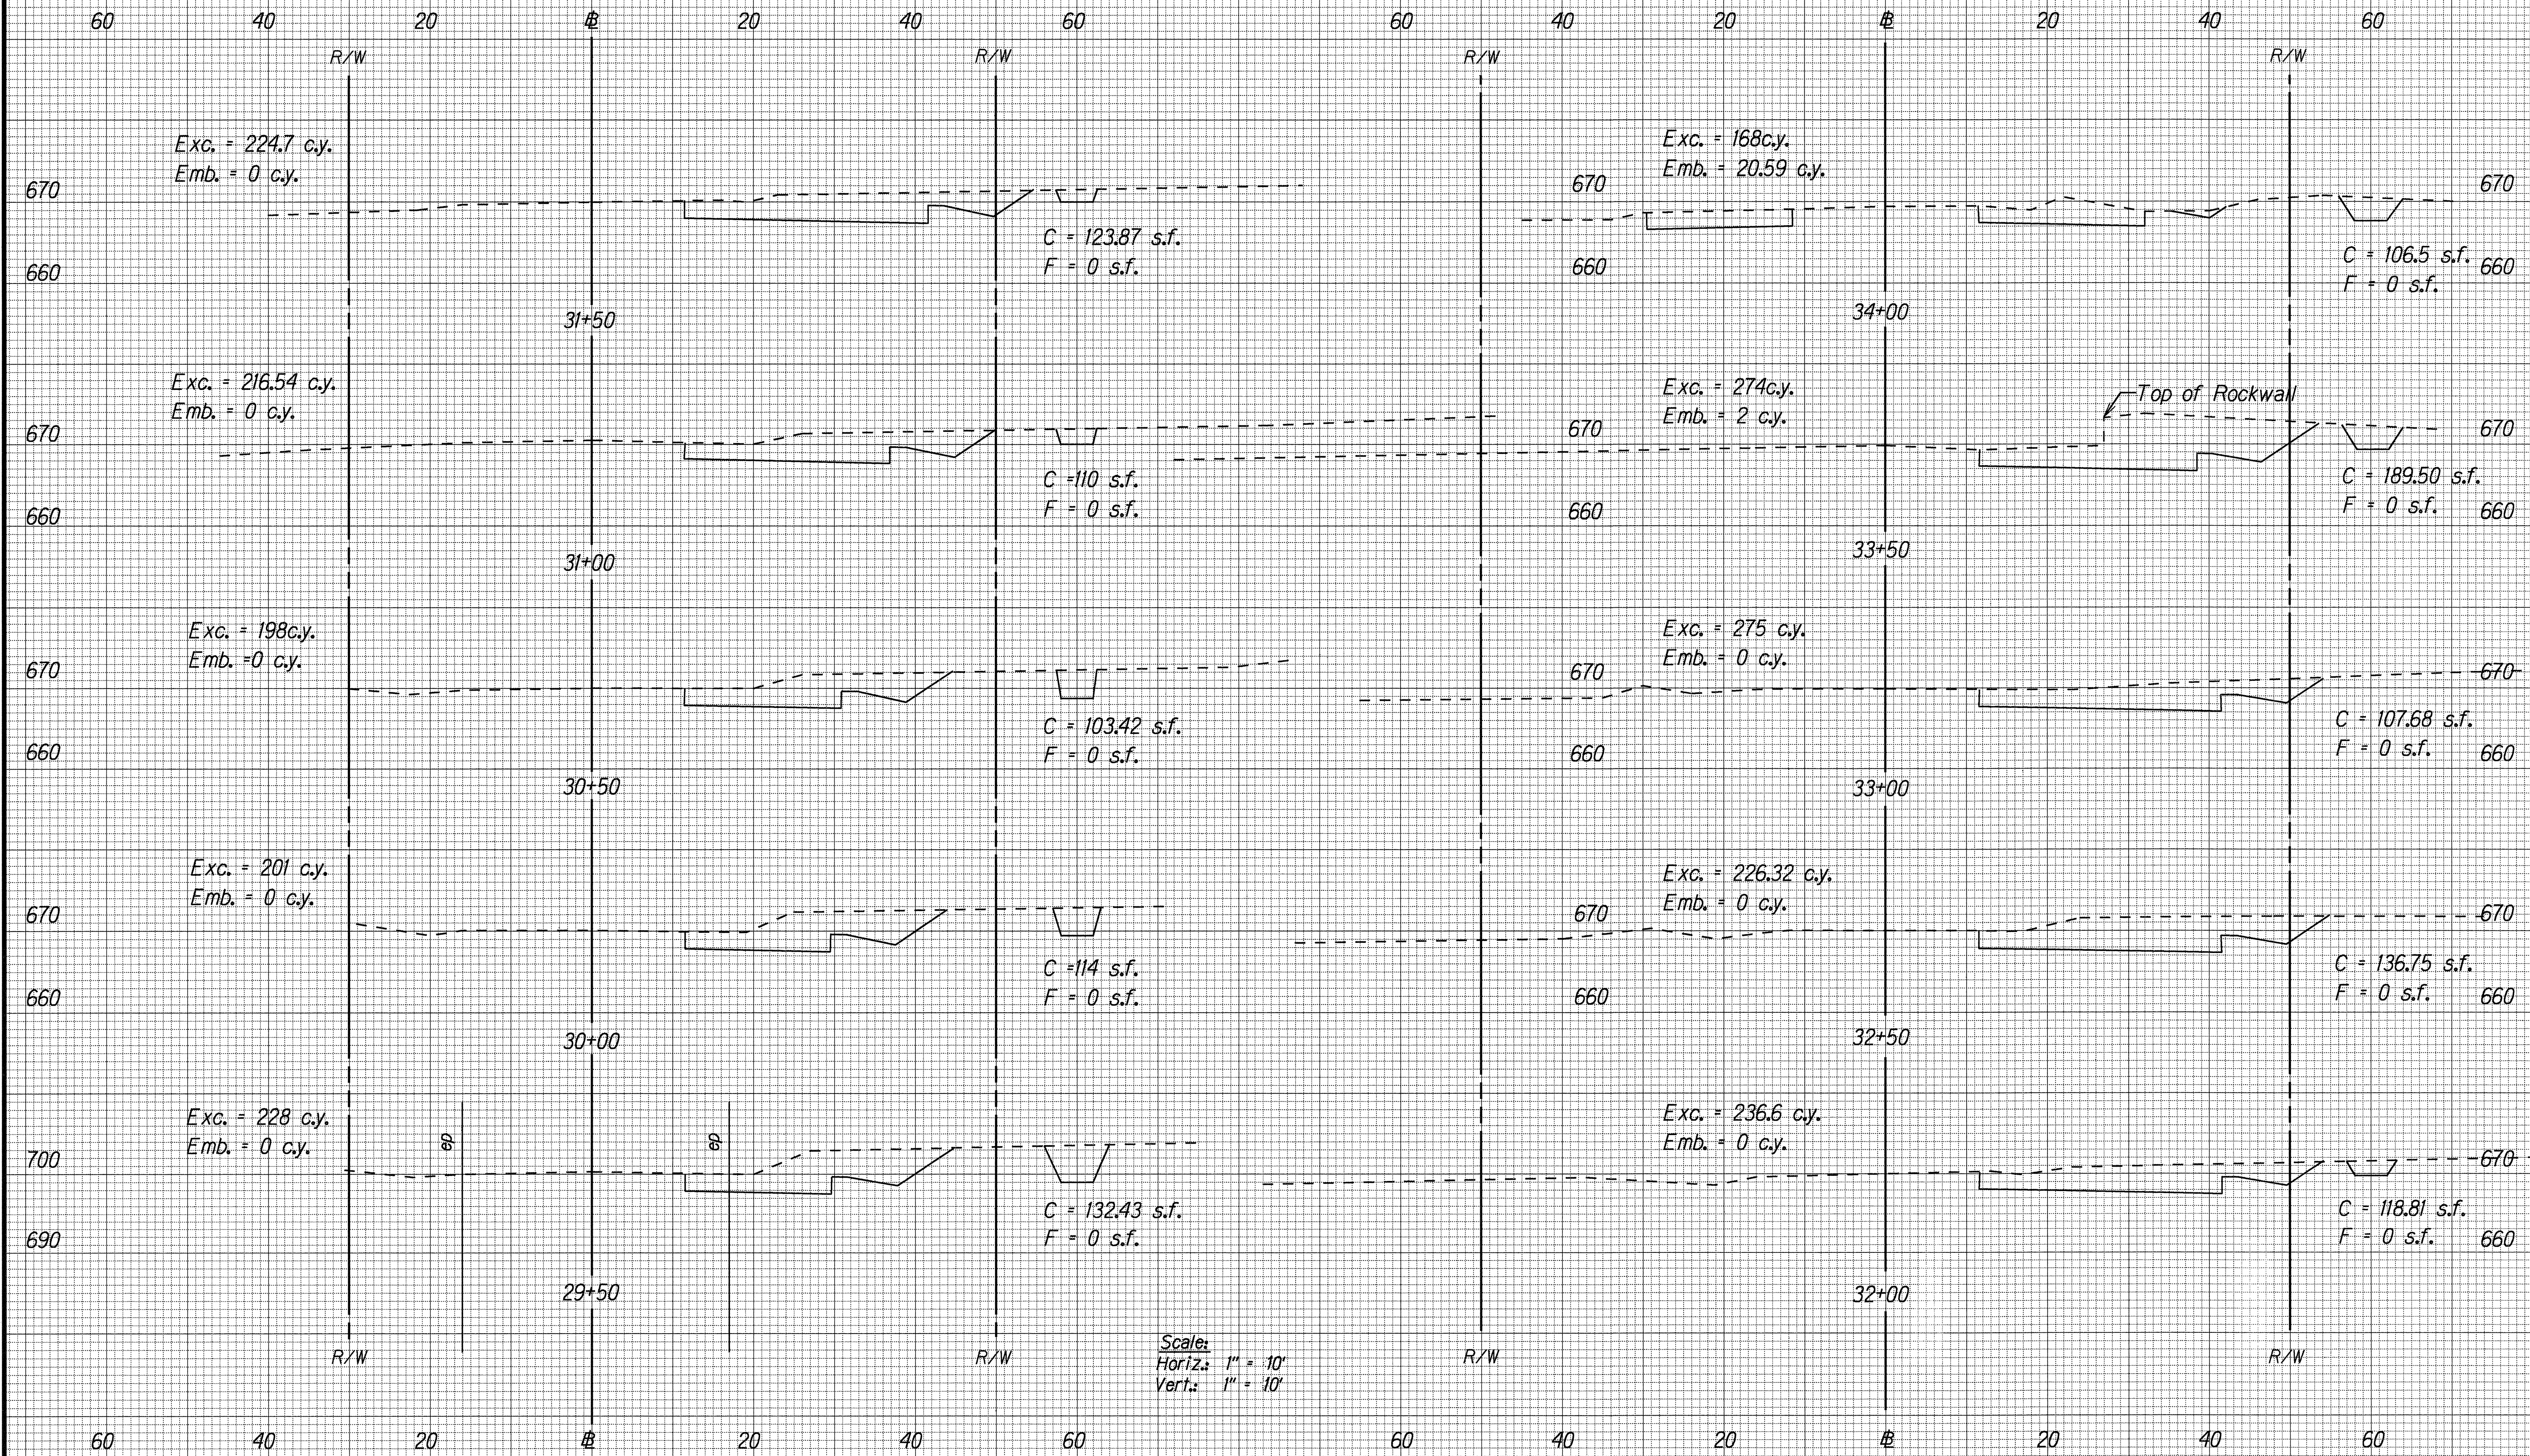

ORIGINAL PLAN
SURVEY PLOTTED BY: DATE: 4/94
DRAWN BY: Gary Munkastle
NOTES: DESIGNED BY: S. Munkastle
CHECKED BY: CK

Scale:
Horiz.: 1" = 10'
Vert.: 1" = 10'

FED. ROAD DIST. NO.	STATE	FED. AID PROJ. NO.	FISCAL YEAR	SHEET NO.	TOTAL SHEETS
HAWAII	HAW.	STP-050-1(9)	1995	28	29

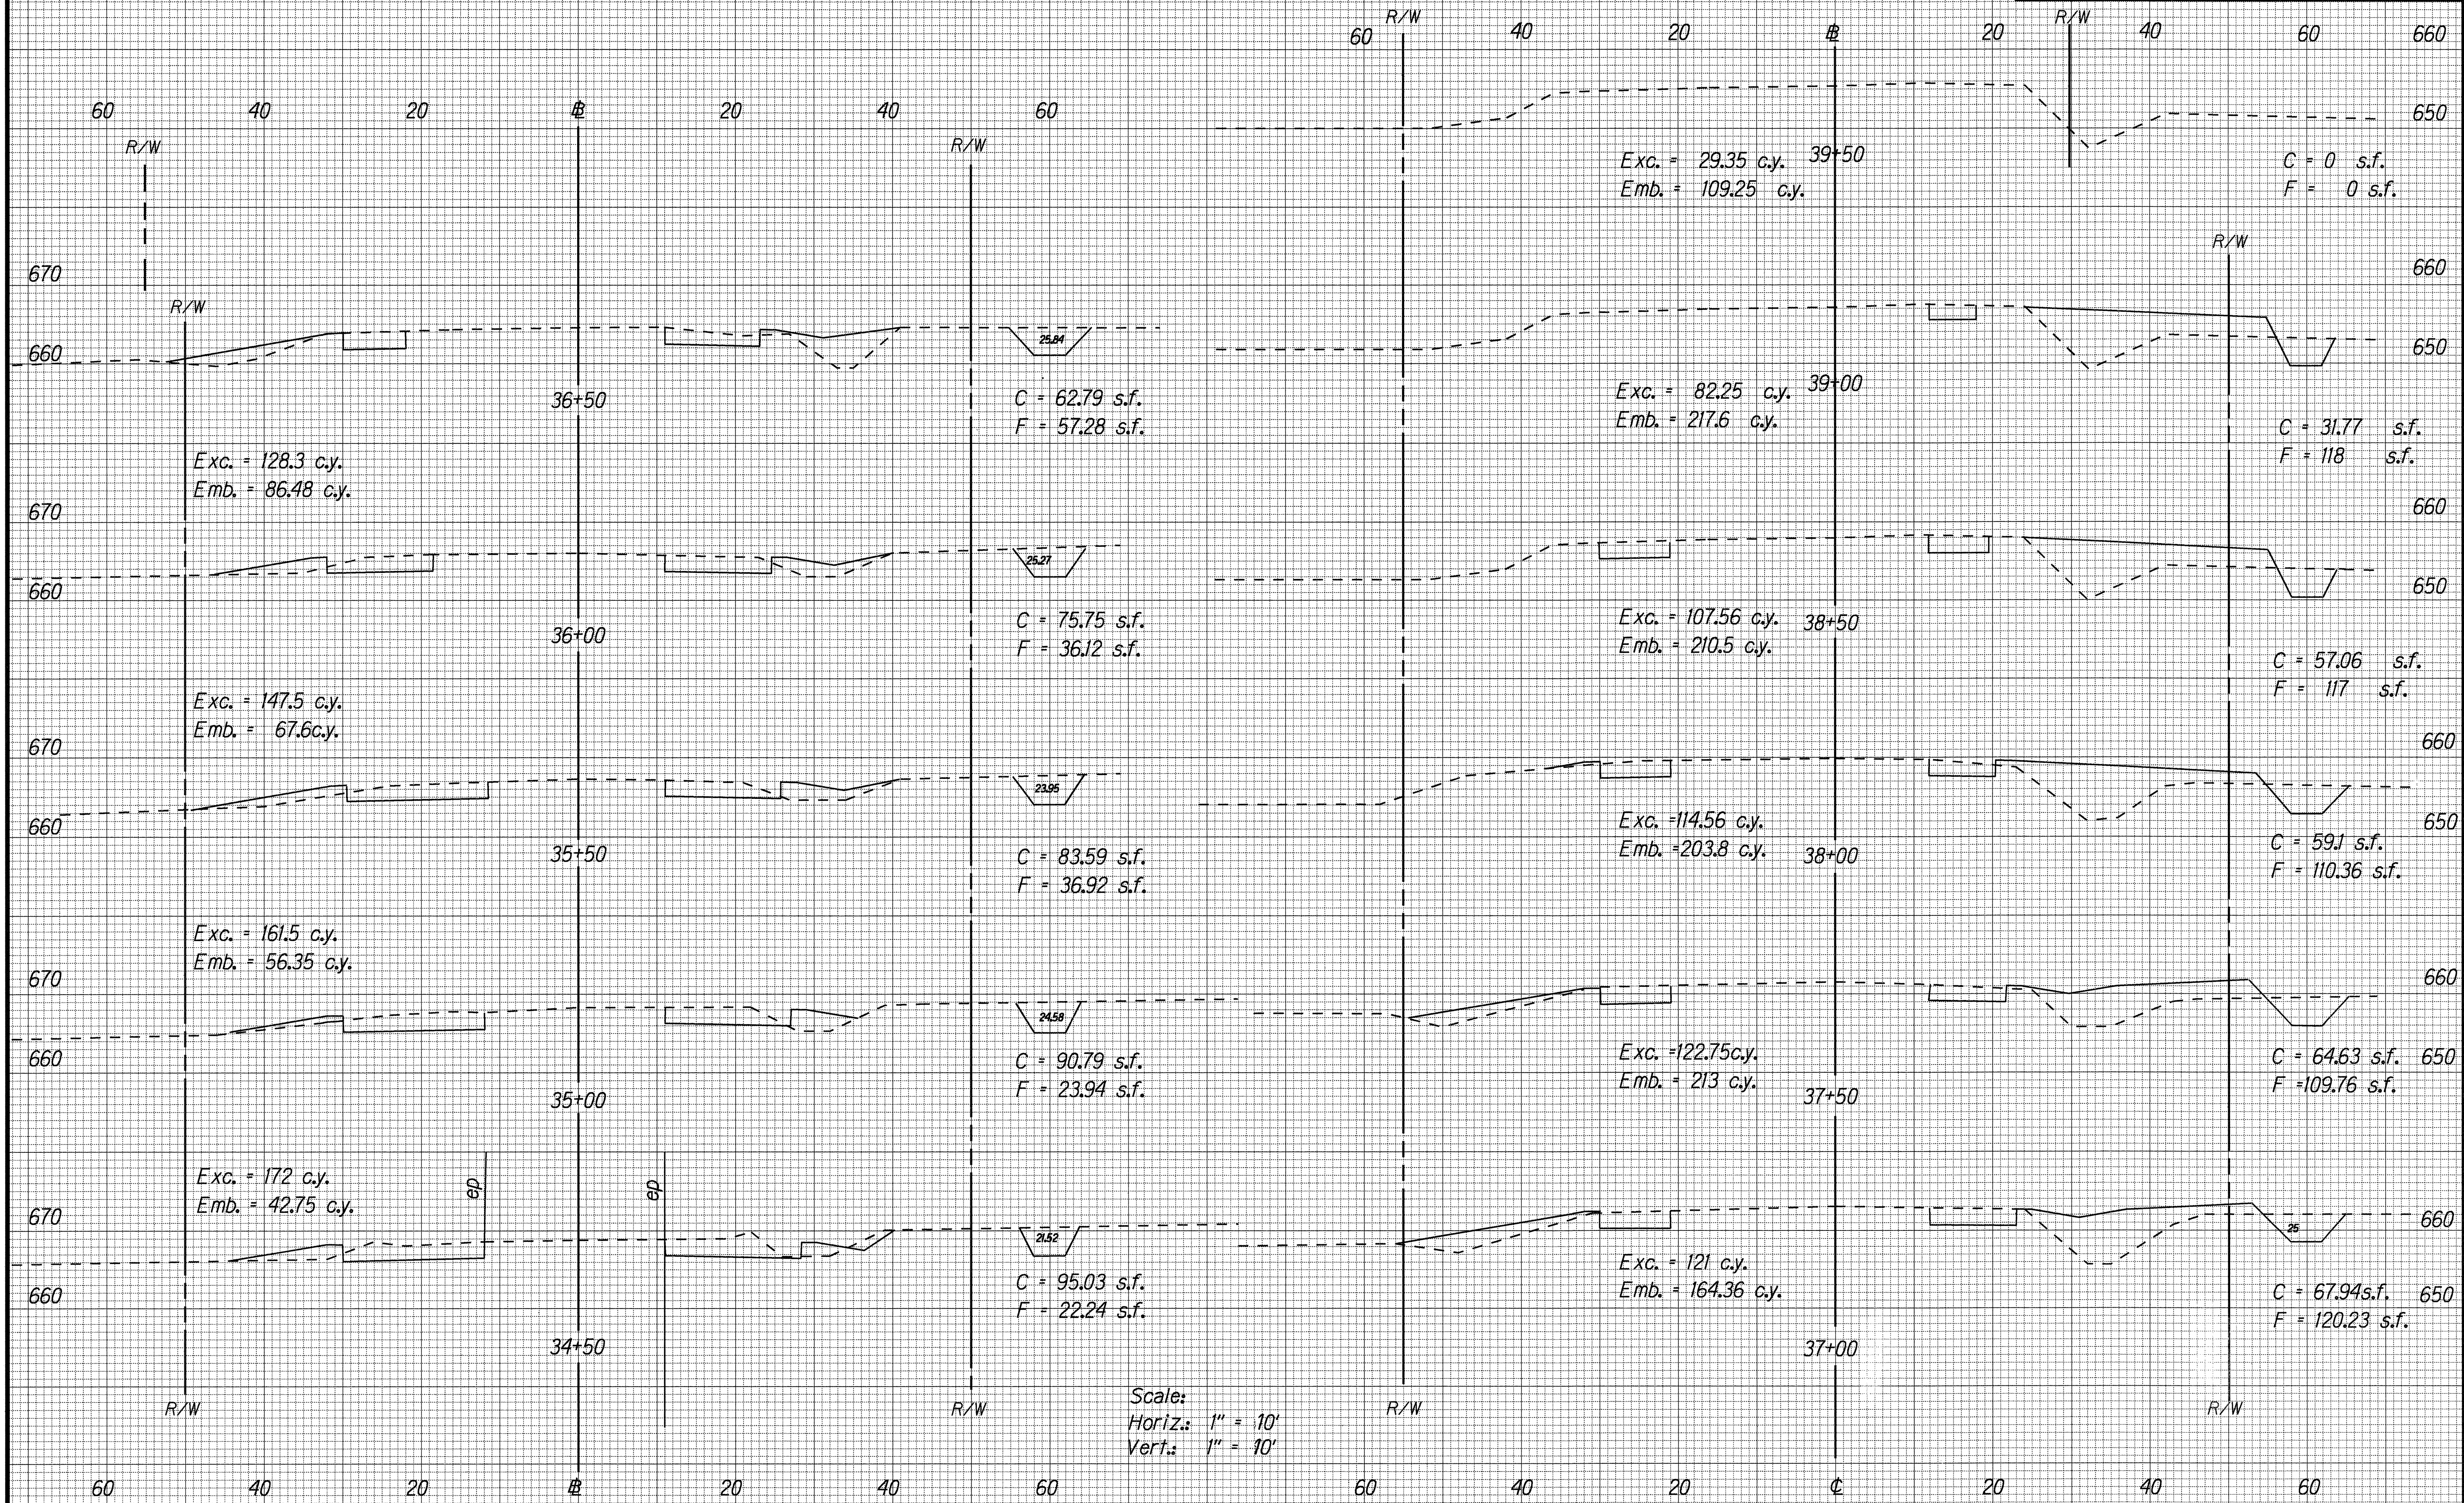


ORIGINAL PLAN
DRAWN BY Gary Manuvasile
DESIGNED BY S. Markawa
CHECKED BY S. Markawa
DATE 4/94

Scale:
Horiz.: 1" = 10'
Vert.: 1" = 10'

FED. ROAD DIST. NO.	STATE	FED. AID PROJ. NO.	FISCAL YEAR	SHEET NO.	TOTAL SHEETS
HAWAII	HAW.	STP-050-1(9)	1995	29	29

TOTAL ROADWAY EXCAVATION = 6981.66 C.Y.

TOTAL ROADWAY EMBANKMENT = 1578.94 C.Y.

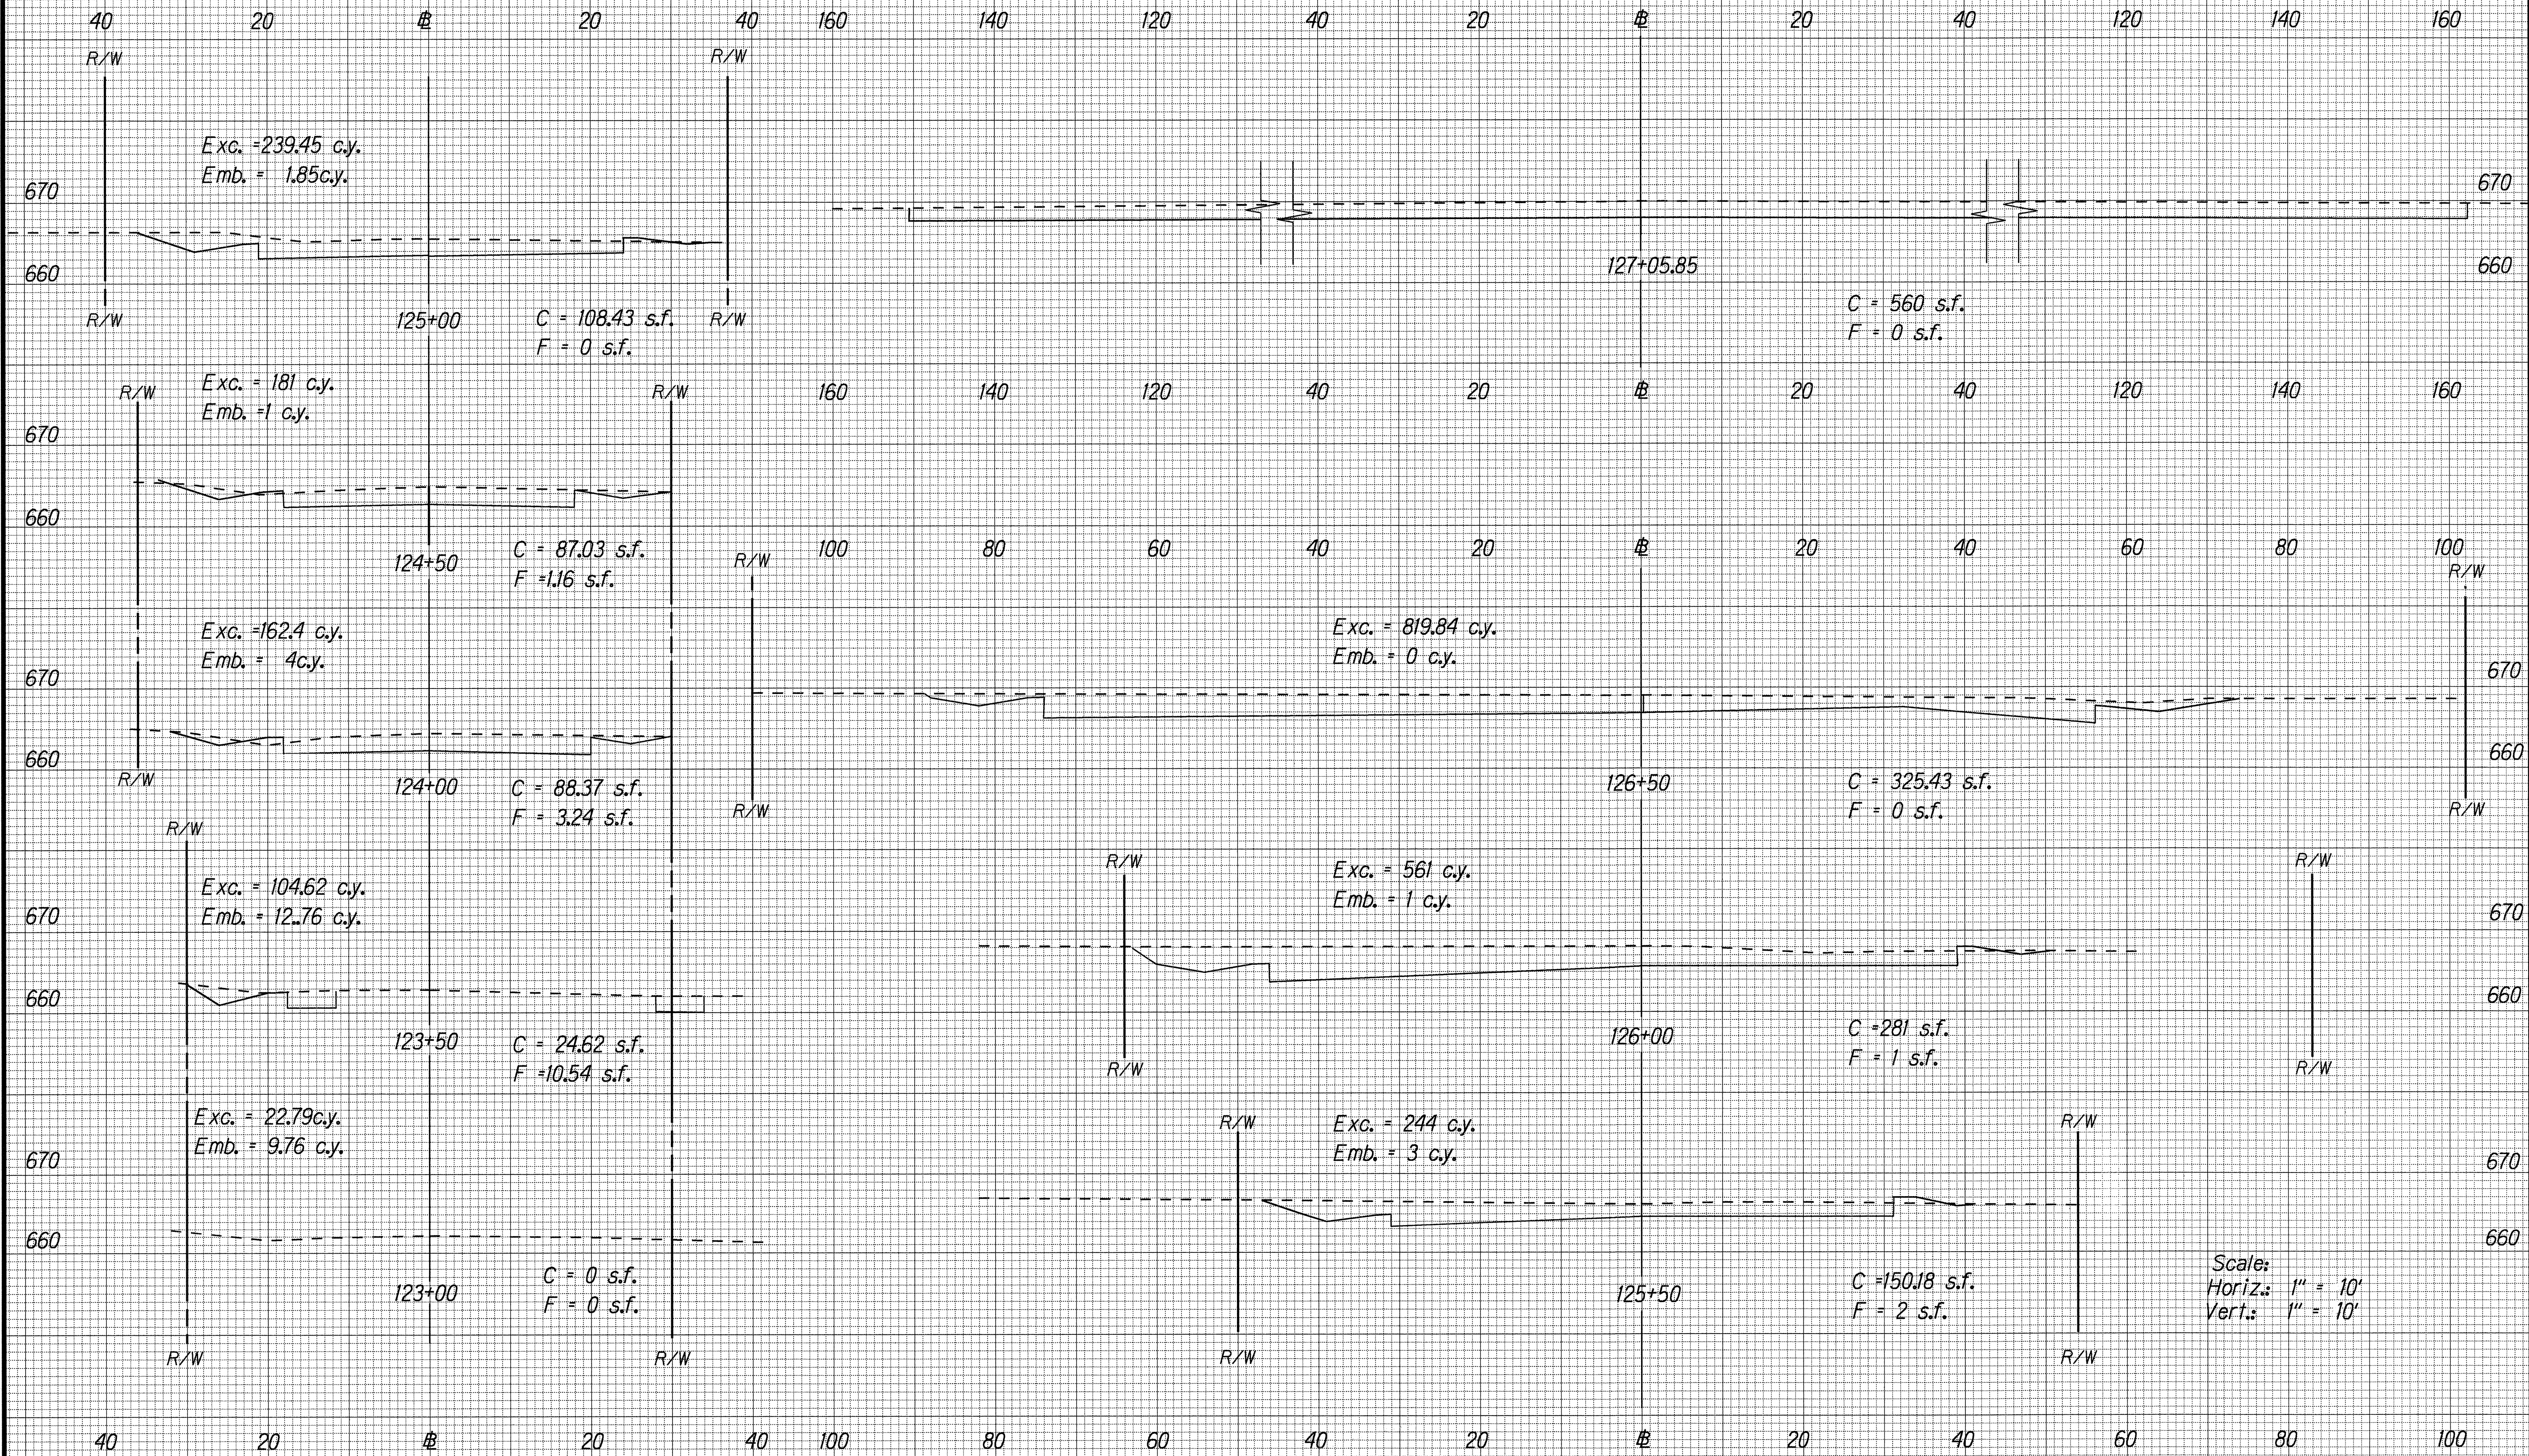

ORIGINAL PLAN
DATE 4/94
SURVEY PLOTTED BY
DRAWN BY Gary Munkittrick
CHECKED BY S. Munkittrick
NOTE BOOK
QUANTITIES BY Gary Munkittrick
CHECKED BY CK