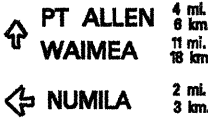
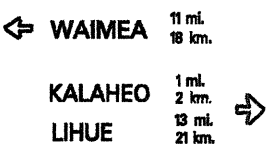


FED. ROAD DIST. NO.	STATE	FED. AID PROJ. NO.	FISCAL YEAR	SHEET NO.	TOTAL SHEETS
HAWAII	HAW.	STP-050-1(9)	1995	24	29

TRAFFIC SIGN SUMMARY							
SIGN NO.	MESSAGE	QUANTITY					
		10 SQ. FT. OR LESS		GREATER THAN 10 SQ. FT.			
		W/POST		W/O POST		W/POSTS	
		EXIST.	NEW	EXIST.	NEW	EXIST.	NEW
R1-1	STOP		3				
R1-2	YIELD		3				
R2-1(35)	SPEED LIMIT 35					2	
R2-1(25)	SPEED LIMIT 50					1	
R2-5b(25)	REDUCED SPEED 35					1	
R3-7(R)	RIGHT LANE MUST TURN RIGHT		1				
R3-8(R)-A			1				
R16-1	BUCKLE UP  IT'S THE LAW		1				
W4-2(R)			1				
	TOTAL		10			4	

CONSTRUCTION SIGN SUMMARY			
SIGN NO.	MESSAGE	W/POSTS	W/O POST
CG20-2	END CONSTRUCTION	3	
CW20-1d	ROAD CONSTRUCTION AHEAD	3	
TOTAL		6	0

DESTINATION SIGN SUMMARY				
SIGN NO.	MESSAGE	SIZE	NEW PANEL AREA (SQ. FT.)	
			W/O POST	W/POSTS
D-4	 PT ALLEN 4 mi WAIMEA 11 mi NUMILA 2 mi	7'-0" x 4'-0"		28
D-14	 WAIMEA 11 mi KALAHEO 1 mi LIHUE 23 mi	7'-0" x 4'-0"		28
		TOTAL		56

ROUTE MARKER SUMMARY					
SIGN ASSEMBLY	SIGN NO. AND MESSAGE	TYPE A ASSEMBLY		TYPE B ASSEMBLY	
		W/POST	W/O POST	W/POST	W/O POST
SRM-1	M3-2  M1-6(50) 	1			
SRM-2	M1-6(540)   M1-6(50) M6-1(L)   M6-3			1	
SRM-3	M2-1  M1-6(540) 	2			
SRM-4	M1-6(50)   M1-6(540) M6-3   M6-1(R)			1	
SRM-5	M2-1  M1-6(50) 	1			
SRM-6	M1-6(50)  M6-4 	1			
TOTAL		5	0	2	0

REFLECTOR MARKER SUMMARY				
TYPE	QUANTITY			
	W/O POST		W/STEEL POST	
	YELLOW	WHITE	YELLOW	WHITE
RM-3			23	
TYPE II OBJECT MARKER			9	

MILEPOST MARKER SUMMARY		
SIGN NO. AND MESSAGE	QUANTITY	
	BI-DIRECTIONAL W/POST	W/O POST
D10-2 0 D10-7 540	1	
TOTAL	1	

STATE OF HAWAII
DEPARTMENT OF TRANSPORTATION
HIGHWAYS DIVISION

TRAFFIC SUMMARIES

KAUMUALII HIGHWAY IMPROVEMENTS
AT HALEWILI ROAD
Fed. Aid Proj. STP-050-1(9)

Date: Feb., 1995

SHEET No. 1 OF 1 SHEETS

SURVEY PLOTTED BY
DATE 7

DRAWN BY
X

TRACED BY
X

NOTED BY
X

QUANTITIES BY
X

CHECKED BY
X

ORIGINAL PLAN

NOTE BOOK

2/10/95