



FED. ROAD DIST. NO.	STATE	PROJ. NO.	FISCAL YEAR	SHEET NO.	TOTAL SHEETS
HAWAII	HAW.	HWY-K-02-96M	1997	9	10

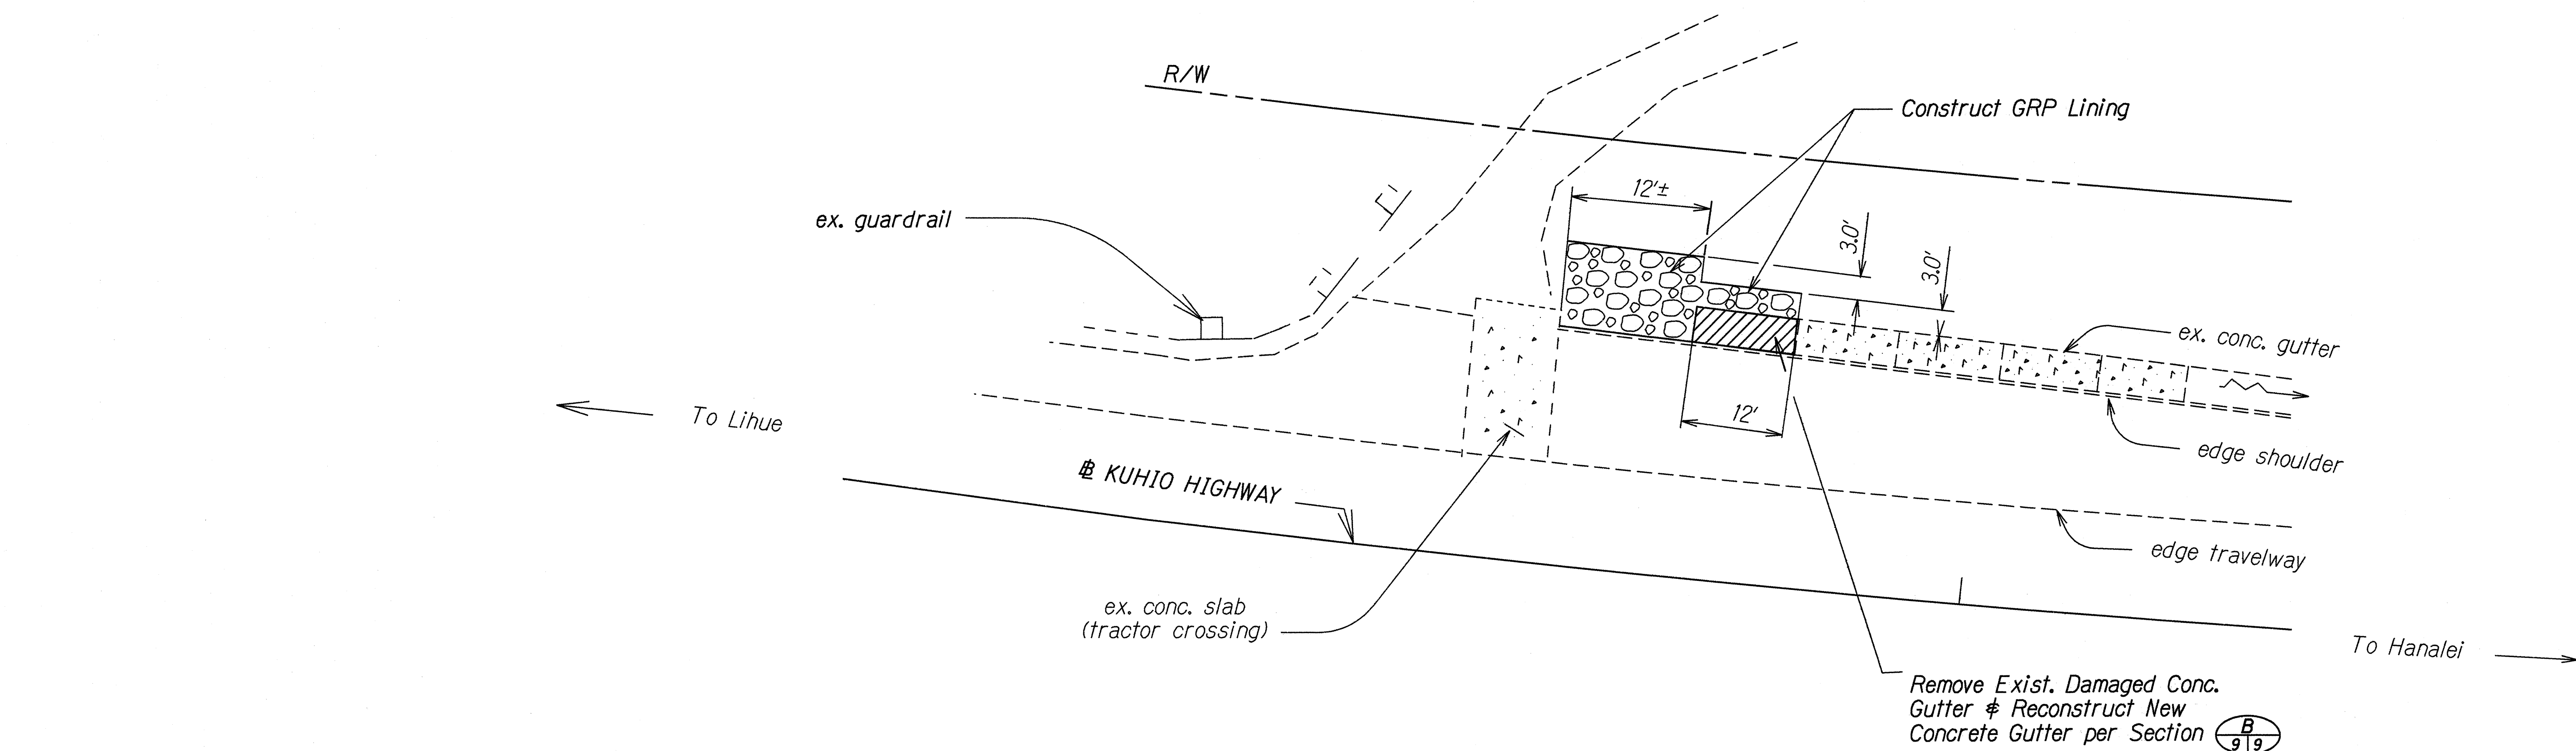

PLAN
KUHIO HIGHWAY
M.P. 13.25±
Scale: 1" = 10'

Notes:

- * 1. Backfilling and compaction of washout areas will not be paid for separately but shall be included in Item No. 206.2020-Structural Excavation for Drainage System.
- 2. Removal & reconstruction of damaged portions of existing concrete gutter shall not be paid for separately but shall be included in Item No. 609.8215 - Gutter, Type 2.

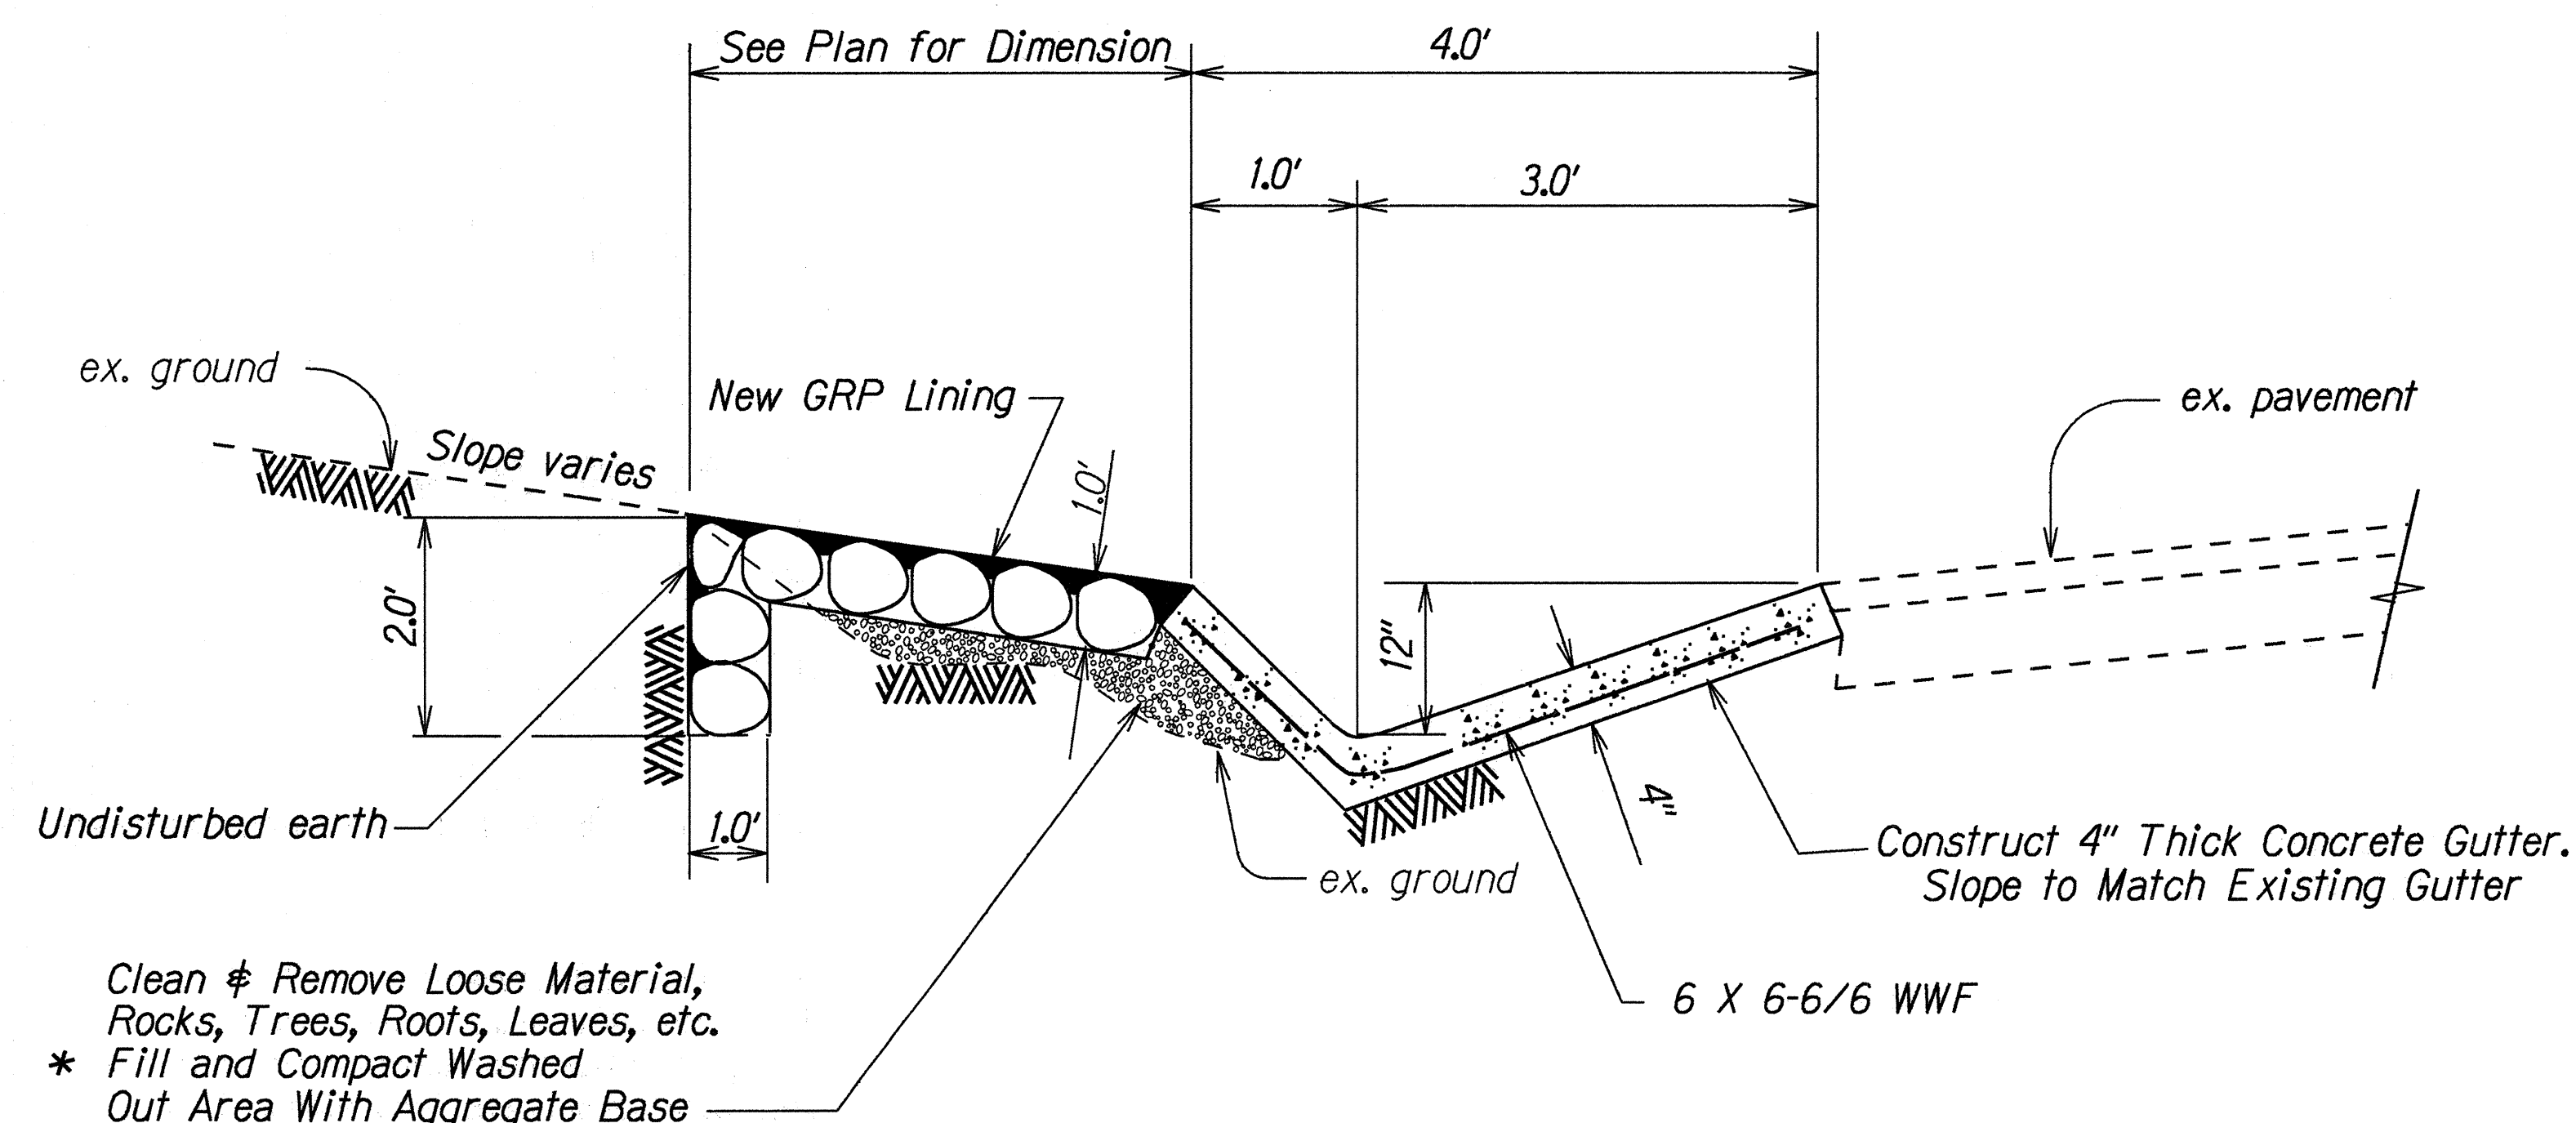

- Clean & Remove Loose Material, Rocks, Trees, Roots, Leaves, etc.
- * Fill and Compact Washed Out Area With Aggregate Base

SECTION
Scale: 1" = 1'-0"

SURVEY PLACED BY	DATE
DESIGNED BY	1/95
TRACED BY	
NOTE BOOK	
DESIGNED BY	S.M. KAWA
QUANTITIES BY	
CHECKED BY	

STATE OF HAWAII
DEPARTMENT OF TRANSPORTATION
HIGHWAYS DIVISION

CONCRETE GUTTER REPAIR
KAUMUALII HIGHWAY
AND
KUHIO HIGHWAY
STORM DAMAGE REPAIR
AT
VARIOUS LOCATIONS
Project No. HWY-K-02-96M
Scale: As Shown Date: April, 1997

SHEET No. 2 OF 2 SHEETS

FED. ROAD DIST. NO.	STATE	PROJ. NO.	FISCAL YEAR	SHEET NO.	TOTAL SHEETS
HAWAII	HAW.	HWY-K-02-96M	1997	10	10

