
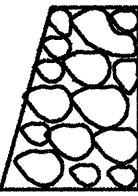
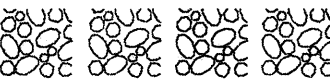
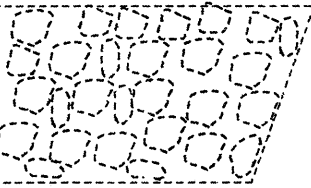
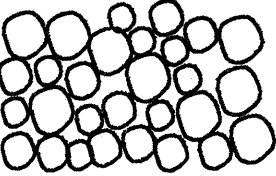
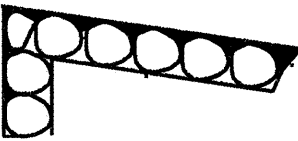





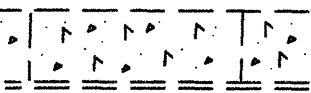


FED. ROAD DIST. NO.	STATE	PROJ. NO.	FISCAL YEAR	SHEET NO.	TOTAL SHEETS
HAWAII	HAW.	HWY-K-02-96M	1997	3	10

GENERAL NOTES

1. The scope of work for this project includes grouted rubble paving, concrete gutter, sack concrete sideslope protection, cement rubble masonry, aggregate base & asphalt concrete,
2. The Contractor is reminded of the requirements of Subsection 108.01 - Subletting of Contract, which requires him to perform work amounting to not less than 50 percent of the total contract cost less deductible items. Non-compliance with this Subsection may be grounds for rejection of bid.
3. The Contractor's attention is directed to the following Sections of the Special Provisions: Subsection 107.13 - Public Convenience and Safety, Subsection 107.21 - Contractor's Responsibility for Utility Property and Services, Section 645 - Traffic Control.
4. At the end of each day's work, the Contractor shall remove all equipment and other obstructions to permit free and safe passage of public traffic.
5. The existence and location of underground utilities, manholes, monuments and structures as shown on the plans are from the latest available data but the accuracy is not guaranteed. The encountering of other obstacles during the course of the work is possible. The Contractor shall be held liable for any damages incurred to the existing facilities and/or improvements as a result of his operations.
6. Existing drainage system will be functional at all times during construction. Contractor is to furnish materials, equipment, labor, tools and incidentals necessary to maintain flow. This work shall be considered incidental to the various contract items.
7. All lanes shall be opened to traffic during the morning peak hours from 6:30 AM to 8:30 AM and during the afternoon peak hours from 3:30 PM to 6:00 PM and during off-work hours. Only one lane of traffic shall be closed at any other time.
8. The Contractor shall erect, at the beginning of the project and at the end of the project advance construction warning signs as indicated on the plans or as directed by the Engineer for the duration of the highway project and shall be maintained by the Contractor. These signs shall be placed in addition to the required traffic control signs called for in Section 645-Traffic Control.
The advance construction warning signs shall be new and become the property of the State. The Contractor shall remove, clean, and deliver the signs and posts to the Kaula District Baseyard or as directed by the Engineer at the end of the project. The advance construction warning signs shall be paid under Item No. 621.7100, Construction Sign with Posts.

LEGEND

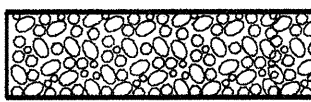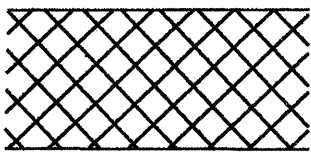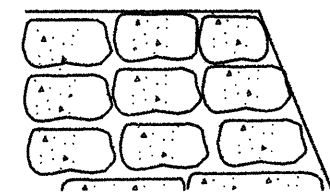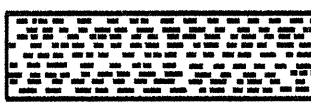	Cement Rubble Masonry, Section
	New Cement Rubble Masonry, Plan
	Existing Cement Rubble Masonry, Plan
	Grouted Rubble Paving, Plan
	Grouted Rubble Paving, Section
	Existing Concrete Gutter
	A. C. Pavement
	Aggregate Base
	Aggregate Subbase
	Pavement Reconstruction Areas
	Sack Concrete
	Compacted Backfill

ORIGINAL PLAN	DATE 1/96
SURVEY PLOTTED BY	DESIGNED BY
TRACED BY	QUANTITIES BY
NOTE BOOK	CHECKED BY
01/19/96/MS	
MS/MS/MS/MS	

STATE OF HAWAII
DEPARTMENT OF TRANSPORTATION
HIGHWAYS DIVISION
GENERAL NOTES
KAUMUALII HIGHWAY
AND
KUHIO HIGHWAY
STORM DAMAGE REPAIRS
AT
VARIOUS LOCATIONS
Project No. HWY-K-02-96M
Scale: None Date: April, 1997
SHEET No. 1 OF 1 SHEETS